

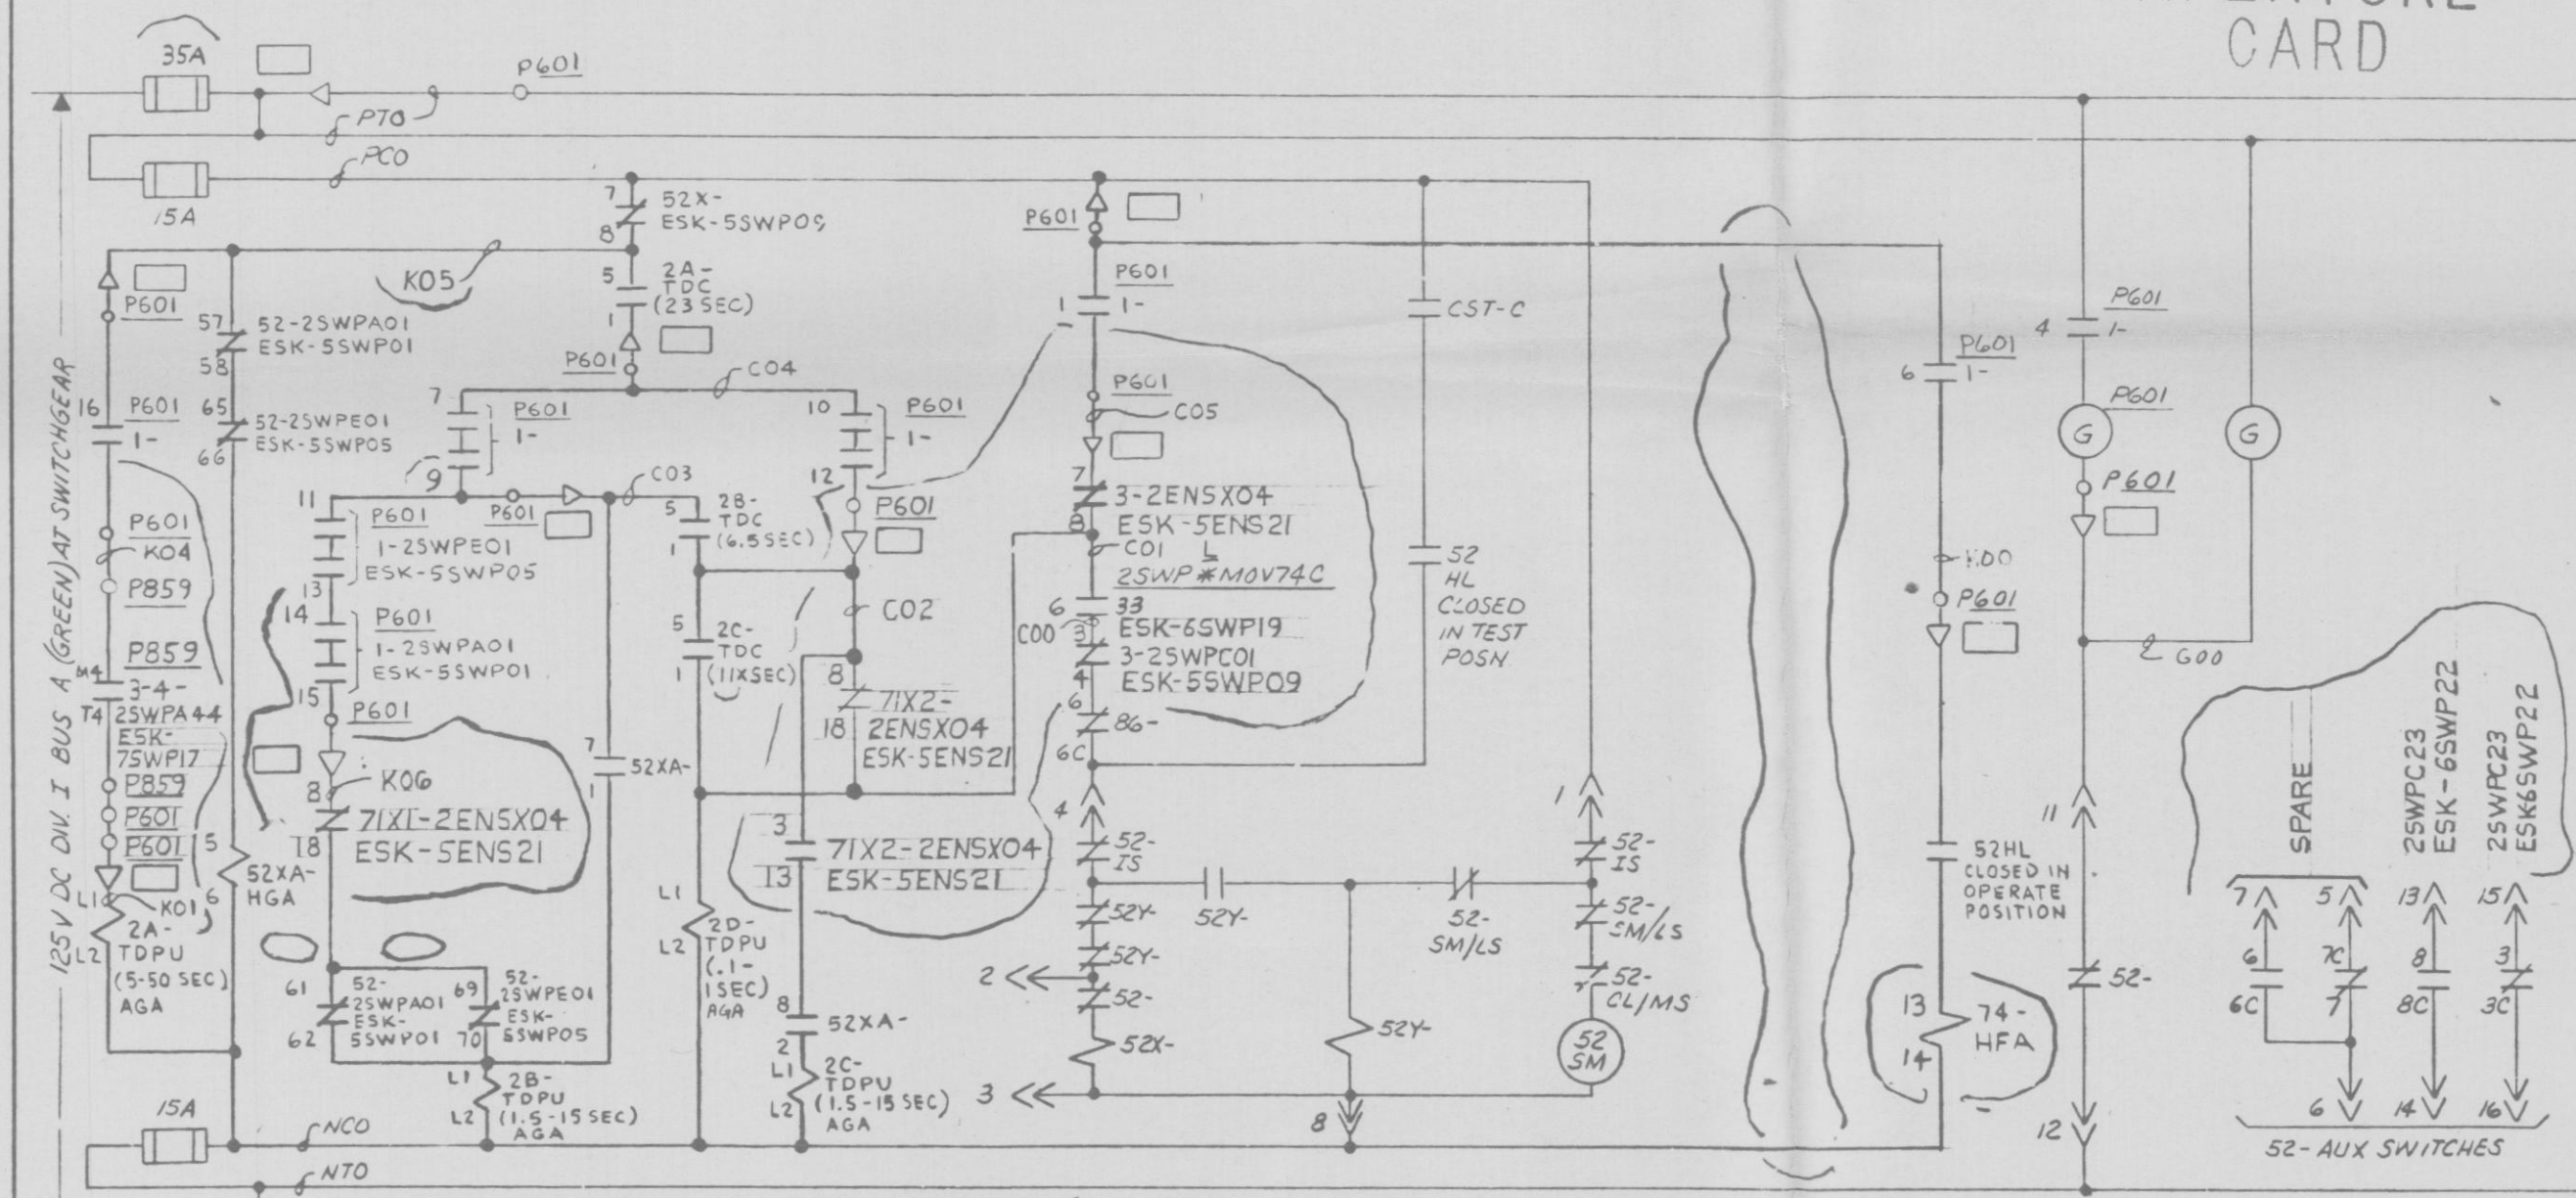
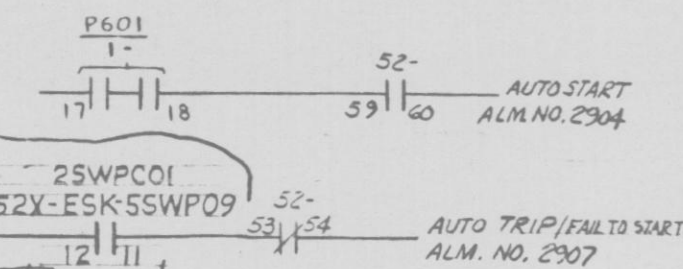
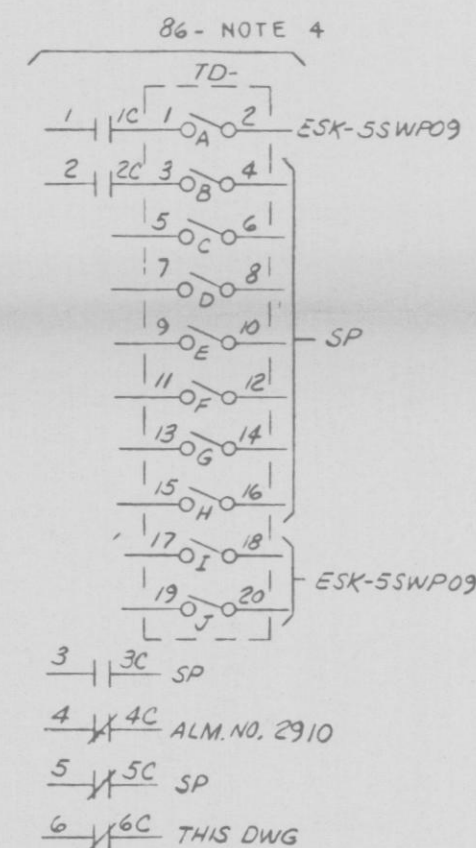


PRC APERTURE CARD




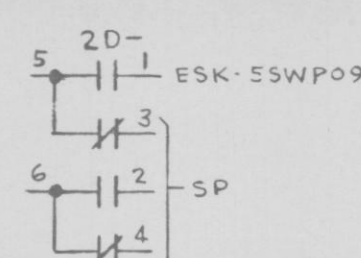


CONTINUED ON ESK-5SWP09

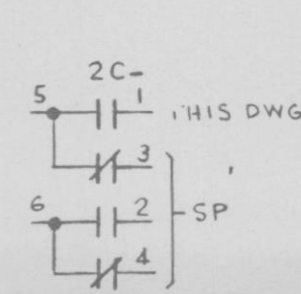

SERVICE WATER PUMP 2SWP#PIC. CKT. 2SWPC01(GREEN) SWGR. NO. 2ENS#SWG101

51	52	53	54	55	56	57	58	59	60	61	62	63	64	65	66	67	68	69	70	71	72	73	74
ESK-7SWP11	THIS DWG	ESK-5SWP09	ESK-5SWP05	THIS DWG	ESK-5SWP05	ESK-6SWP19	ESK-5SWP01	ESK-5SWP11	THIS DWG	ESK-5SWP01	ESK-5SWP11	THIS DWG	ESK-5SWP01	ESK-5SWP11	THIS DWG	ESK-5SWP01	ESK-5SWP11	THIS DWG	ESK-5SWP01	ESK-5SWP11	THIS DWG	ESK-5SWP01	ESK-5SWP11
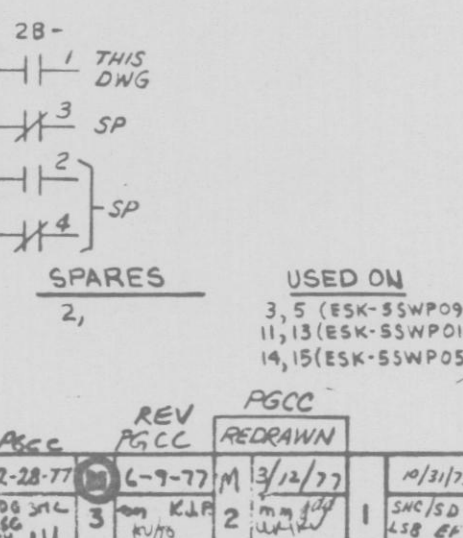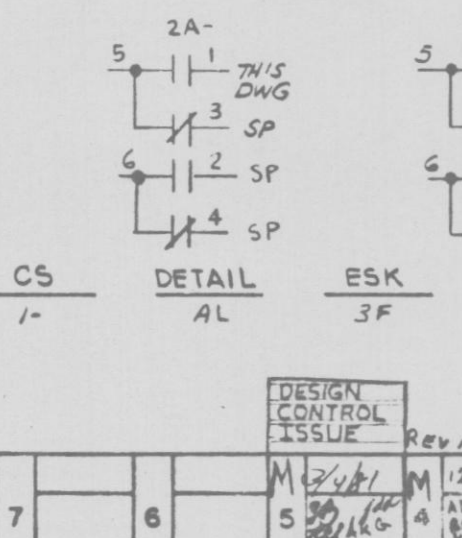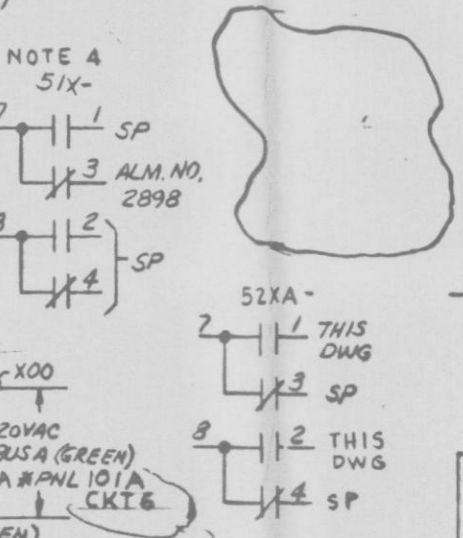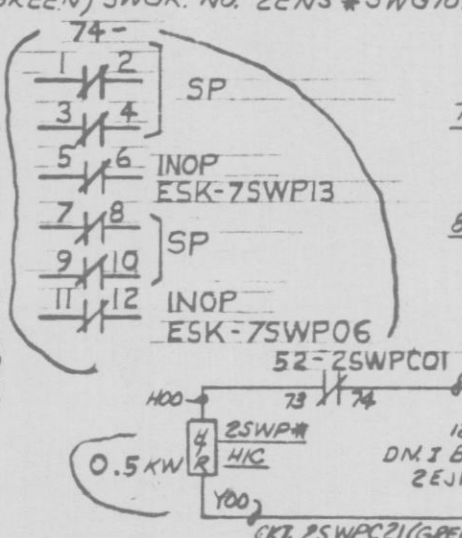

NOTES:
1. ALL EQUIPMENT LOCATED AT SWGR UNLESS OTHERWISE NOTED
2. LOGIC DIAG. LSK 3-10B
3. REMOTE SHUTDOWN REQUIREMENTS LATER
4. COIL SHOWN ON ESK-5SWP09

NUCLEAR SAFETY RELATED
QA CAT I
DC ELEM DIAG 4.16 KV SWGR CKT
SERVICE WATER PUMP IC
NINEMILE POINT NUCLEAR STATION-UNIT 2
NIAGARA MOHAWK POWER CORPORATION
STONE & WEBSTER ENGINEERING CORPORATION

12177-ESK-5SWP03

D