
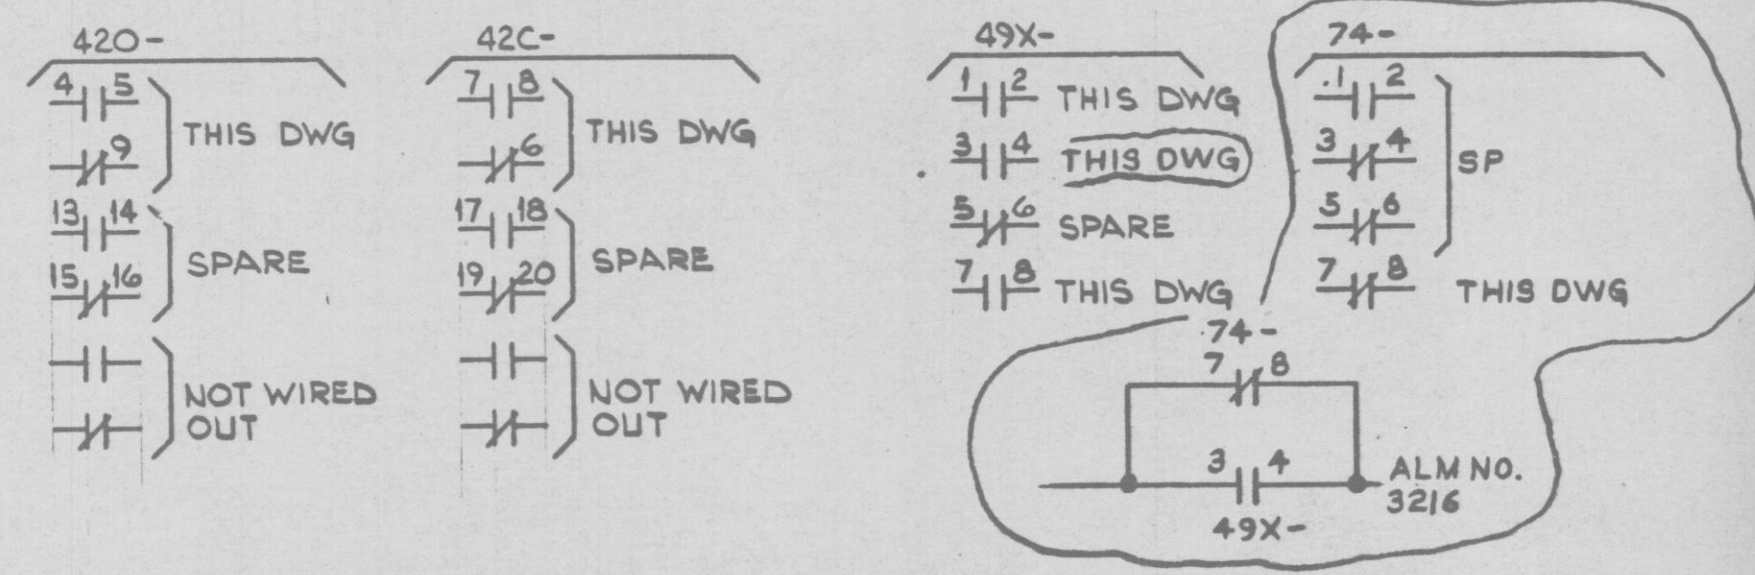


1

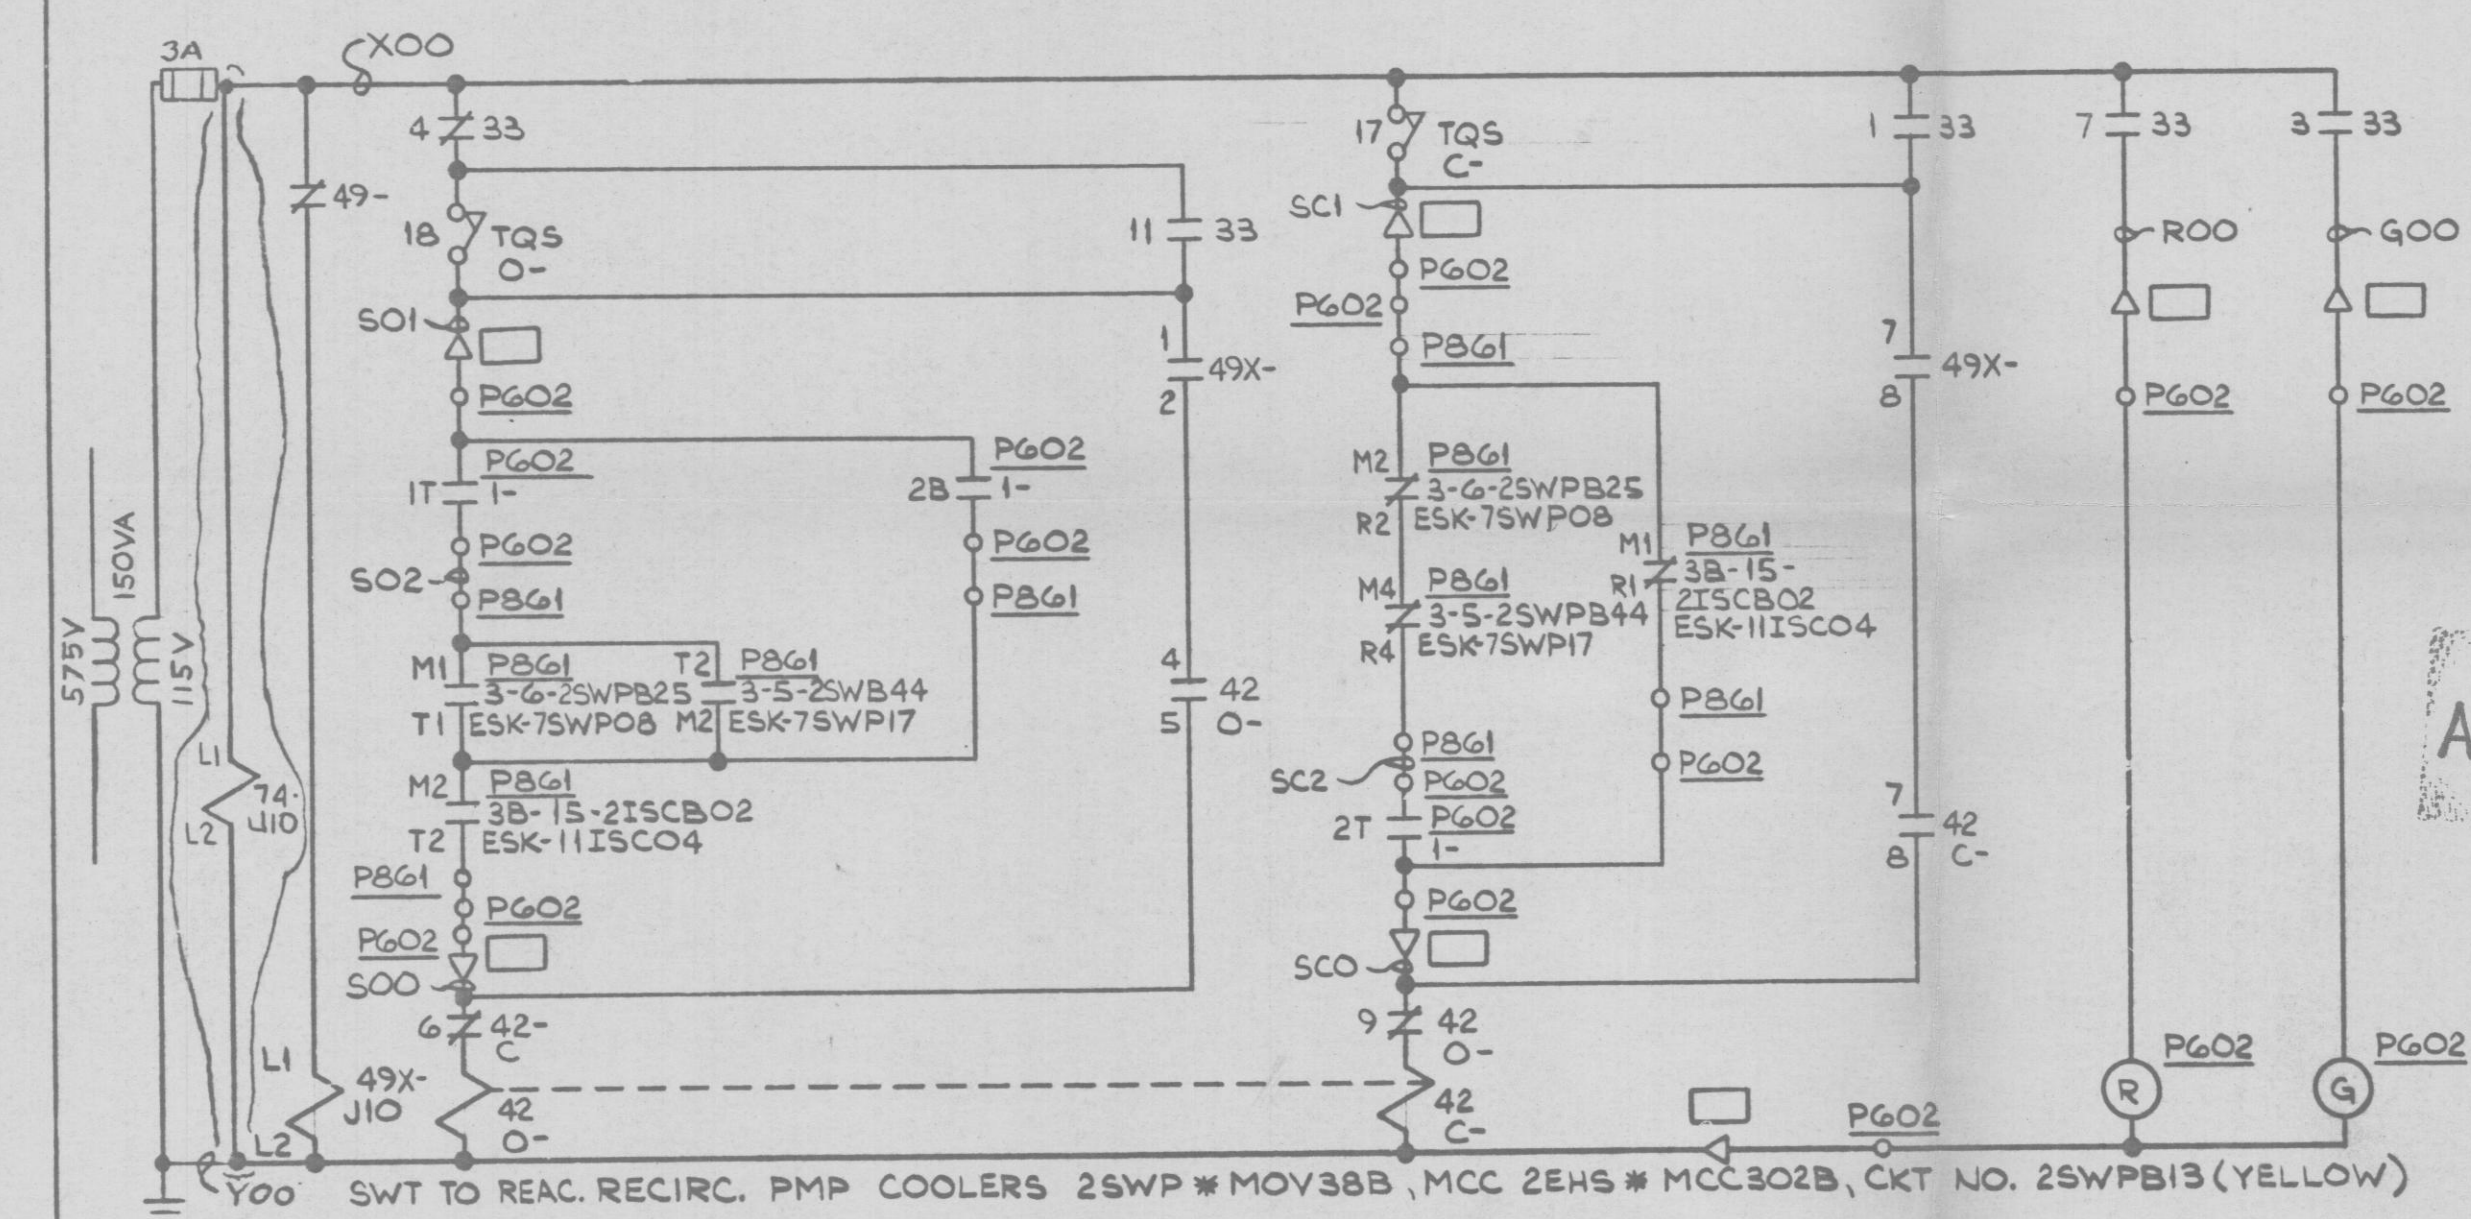

- NOTES:
1. VALVE LIMIT SWITCHES LOCATED ON VALVE ACTUATOR. ALL OTHER EQUIPMENT LOCATED AT MCC UNLESS OTHERWISE NOTED
 2. LOGIC DIAGRAM LSK-9-10X

CS	DETAIL	ESK	SPARE	USED ON
1-2SWPB13	"H3"	3B	1B	

NUCLEAR SAFETY RELATED
QA CAT I

DESIGN CONTROL ISSUE 2					REDRAWN				
ECN-001					DESIGN CONTROL ISSUE				
6-4-82					3/1/82				
JRM					JRM				

AC ELEM DIAG-600V MCC CKTS
SWT TO RECIRC MOV3
NINE MILE POINT NUCLEAR STATION-UNIT 2
NIAGARA MOHAWK POWER CORPORATION
STONE & WEBSTER ENGINEERING CORPORATION
12177-ESK-6SWPI2 SH 2 OF 2