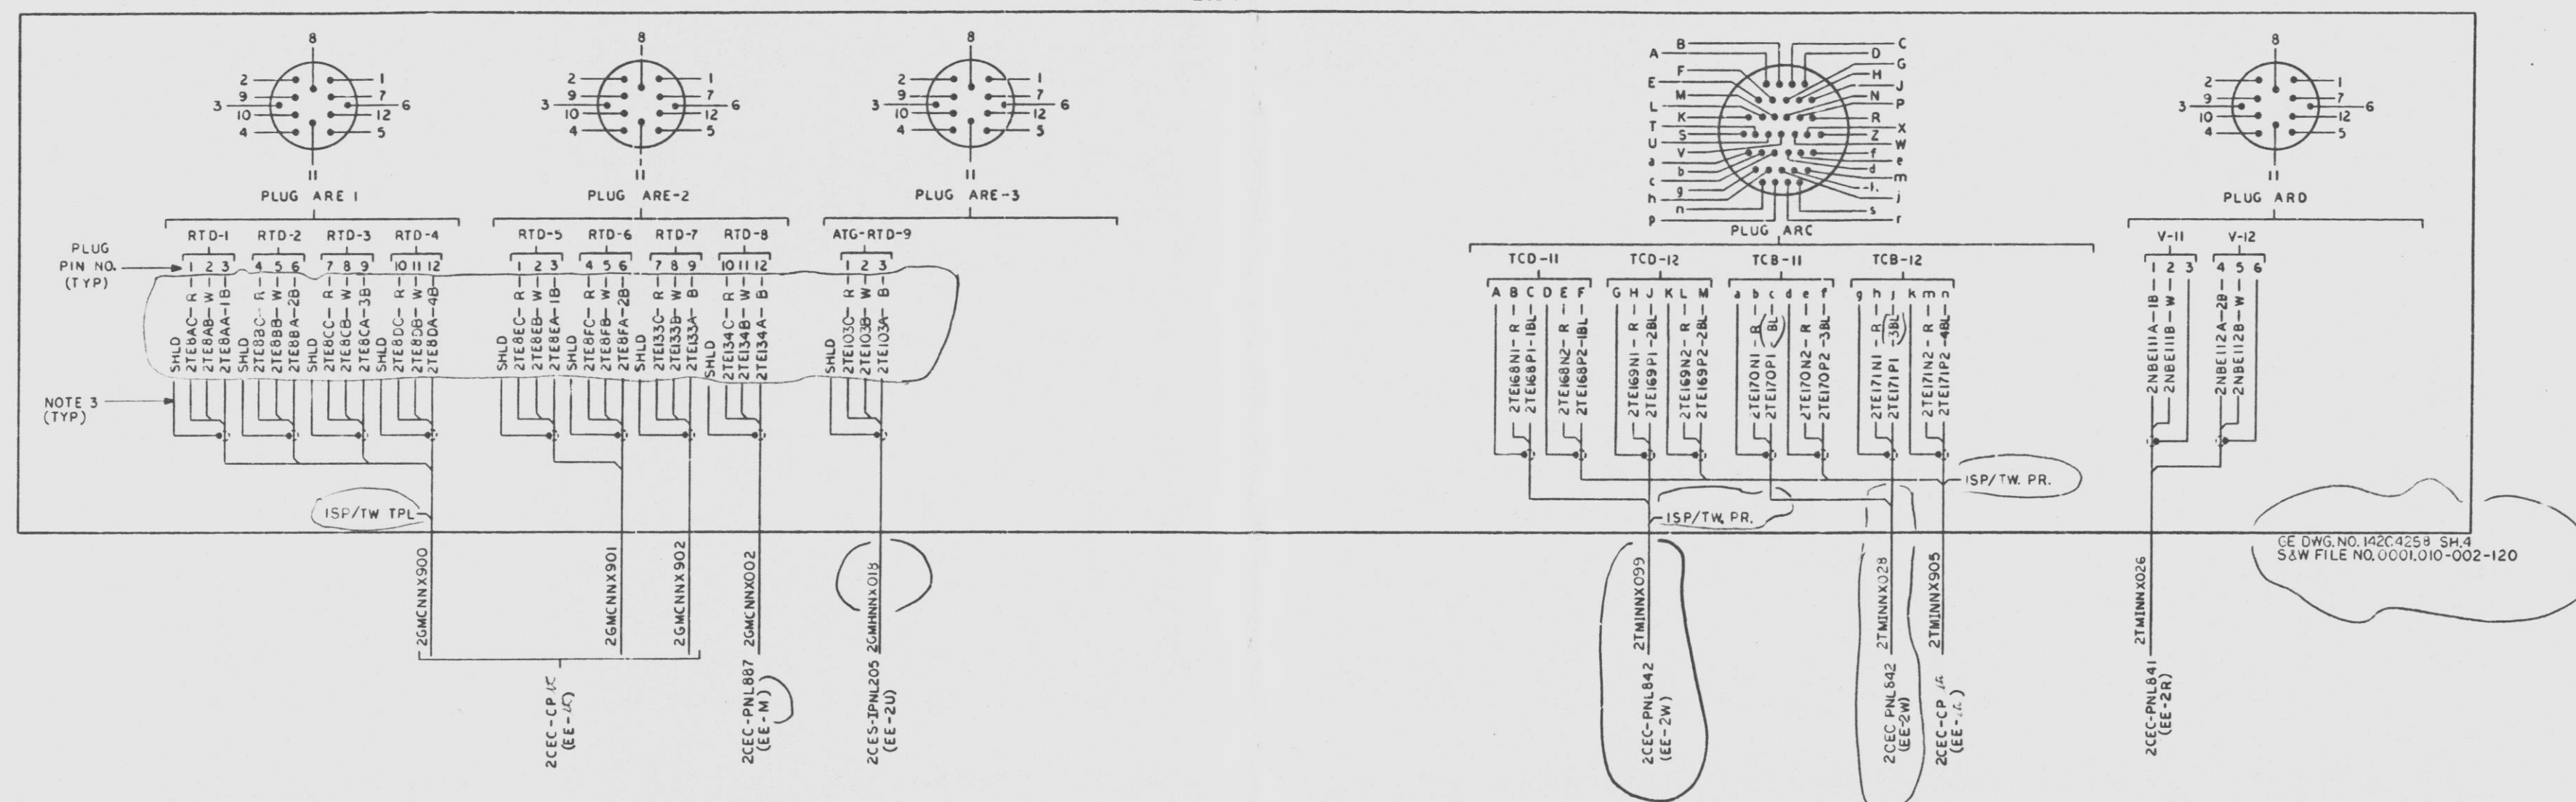
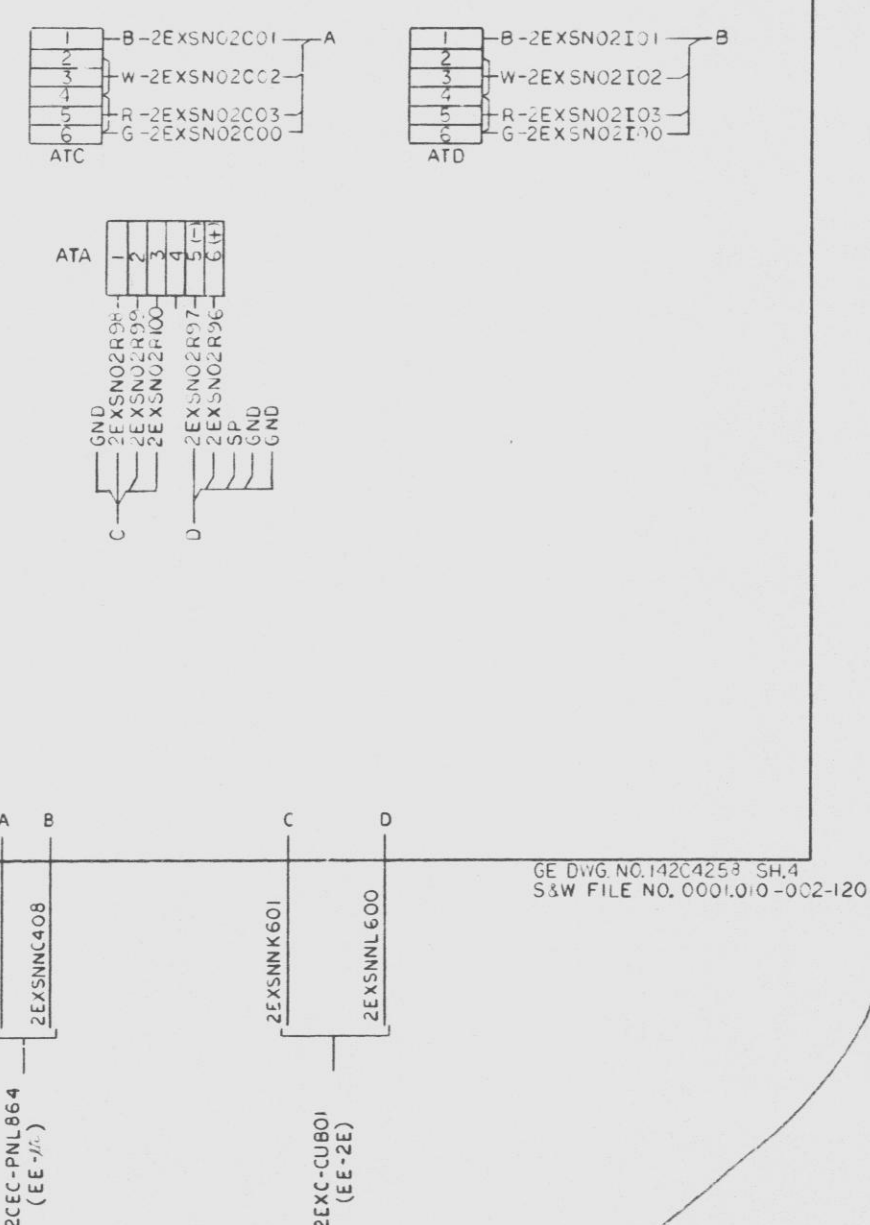
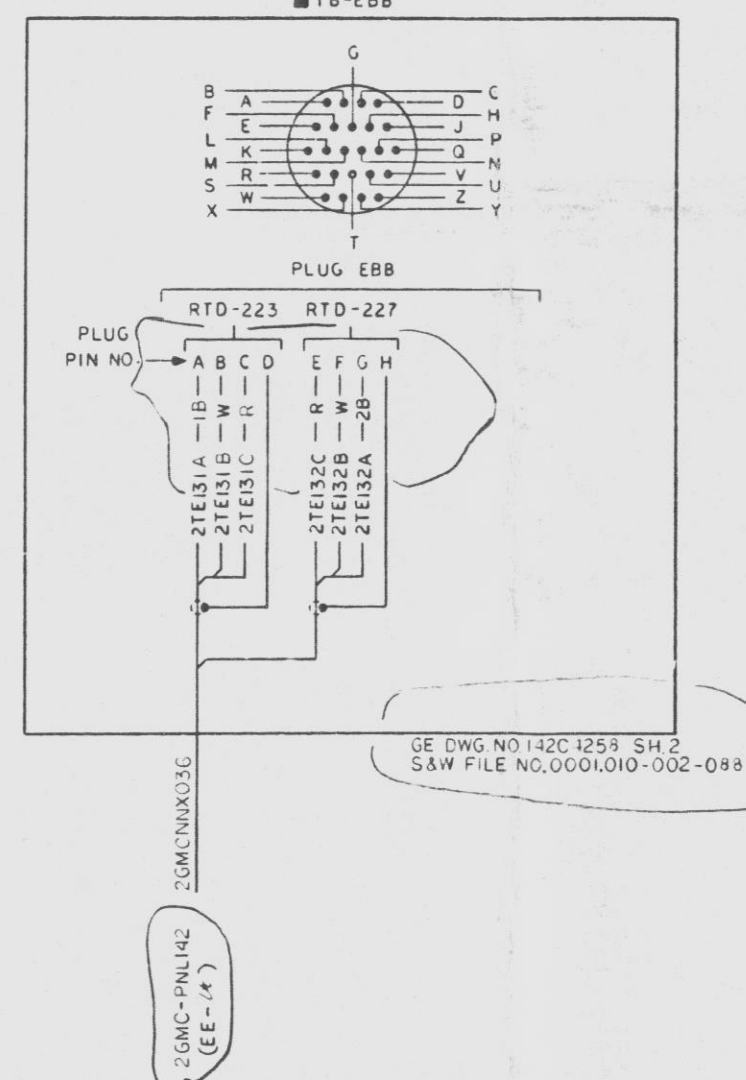


2-JB7218
JB-AR2-JB7219
JB-AT2-TB7038
TB-EBB

- NOTES:
1. ■ INDICATES G.E. EQUIPMENT NUMBER.
 2. SHIELDS TO BE TAPED.
 3. ELECTRICAL WIRE AND CABLE NOTES STD-ME-1-7-3 AND STD-ME-1-8-2.

REFERENCES:
GENERATOR ELECTRICAL OUTLINE
GE 773E366
S&W FILE 0001.010-002-007
ALTERNATOR CONNECTIONS
GE 34D105971
S&W FILE 0001.010-002-037

CKT NO 2EXSNO2 ESK NO.8EXS09

QA CAT II



APPROVED: *[Signature]*
LICENSED PROFESSIONAL ENGINEER, NO. 55786
STATE OF NEW YORK
ALTERATION EXCEPT BY A LICENSED PROFESSIONAL ENGINEER IS ILLEGAL

WIRING DIAGRAM
MAIN GENERATOR EXCITATION
NINE MILE POINT NUCLEAR STATION - UNIT 2
NIAGARA MOHAWK POWER CORPORATION
STONE & WEBSTER ENGINEERING CORPORATION
BOSTON, MASS.

CH DRAWING NUMBER 12177-EE-2C-2
Designed by T. BOHNER
Checked by C. HENDERSON
Drawn by F. SCHRAMM
Checked by T. BOHNER

THE INFORMATION ON THIS DRAWING MAY NOT BE COPIED OR USED FOR OTHER THAN THE CONSTRUCTION, MAINTENANCE OR REPAIR OF THE PLANT FACILITY DESCRIBED IN THE TITLE BLOCK.

6	5	4	3	2	1	ORIGINAL ISSUE
ISSUE	DESCRIPTION	CHD	COM	APP	DATE	ISSUE
ARCH	CONC	STEEL	L&P	INST.	MOD.	P.S.
1						
2						
