
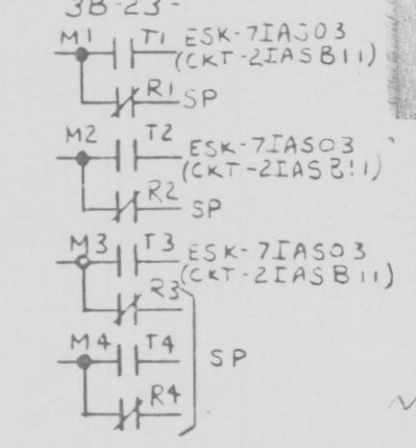
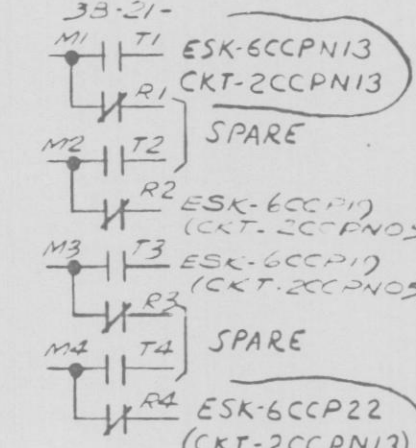
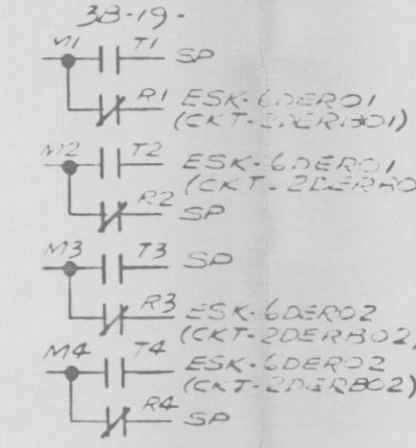
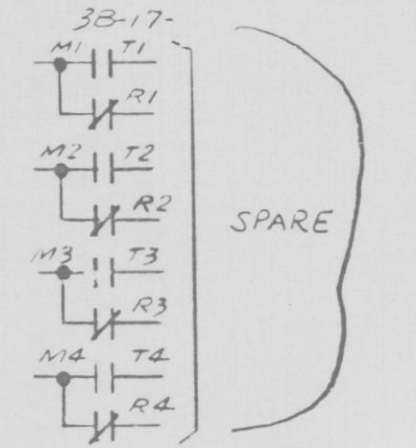
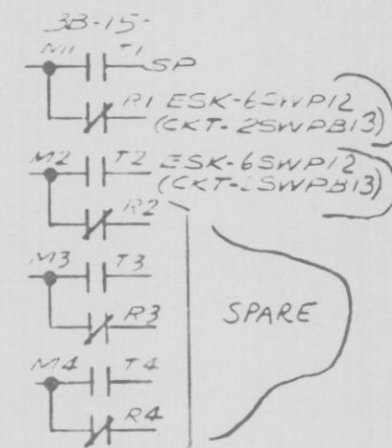
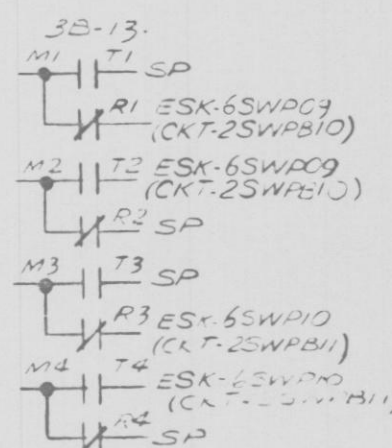
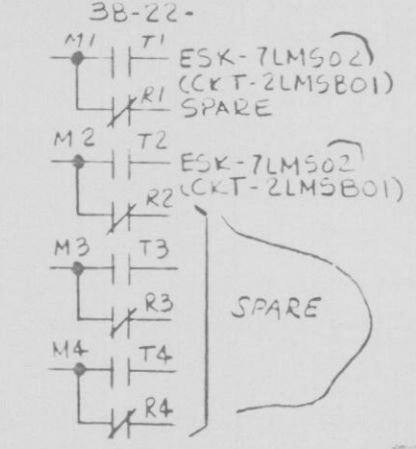
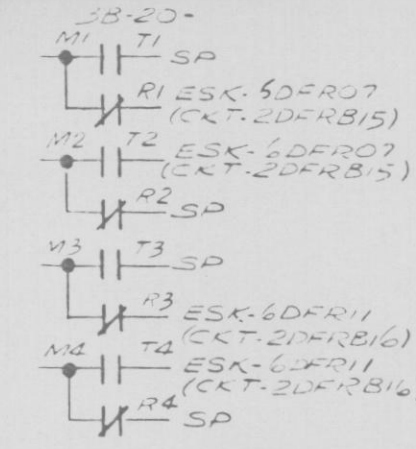
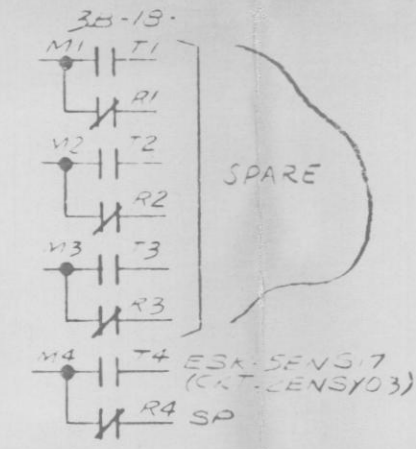
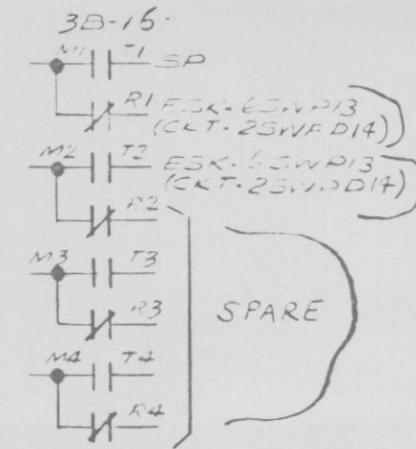
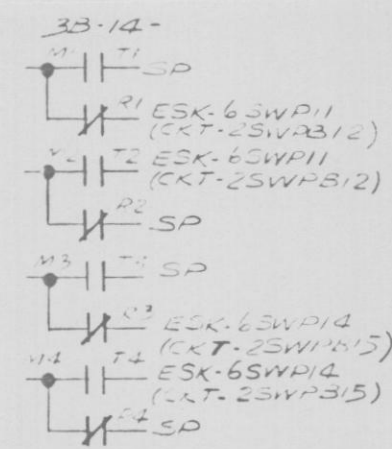
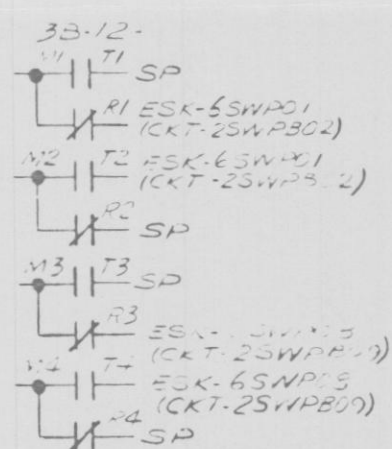


CONTINUED FROM  
ESK-11ISCO3

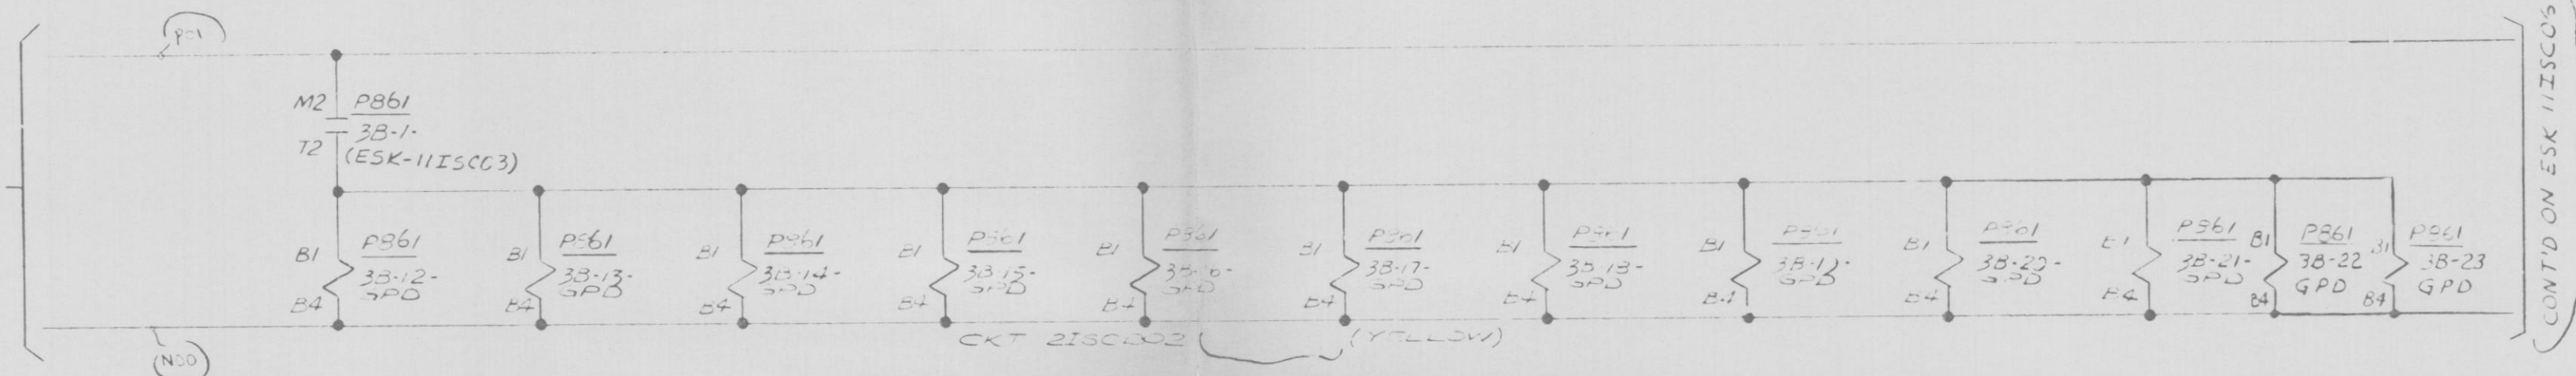

PR  
APERTURE  
CARD

D

NUCLEAR SAFETY RELATED  
Q4 CATI

EC ELEMENTARY DIAGRAM  
CONTAINMENT ISOLATION LOGIC  
NINE MILE POINT NUCLEAR STATION-UNIT2  
NIAGARA MOHAWK POWER CORPORATION

STONE & WEBSTER ENGINEERING CORPORATION

12177-ESK-11ISCO-4

DESIGN  
CONTROL  
ISSUE

7	6	5	4	3	2	1	0

FO

PGCC

12/7/77

KP/BPG

KK

12/7/77

12/7/77

12/7/77

12/7/77

12/7/77

12/7/77

12/7/77

12/7/77

12/7/77

12/7/77

12/7/77