


*(COL./ROW)

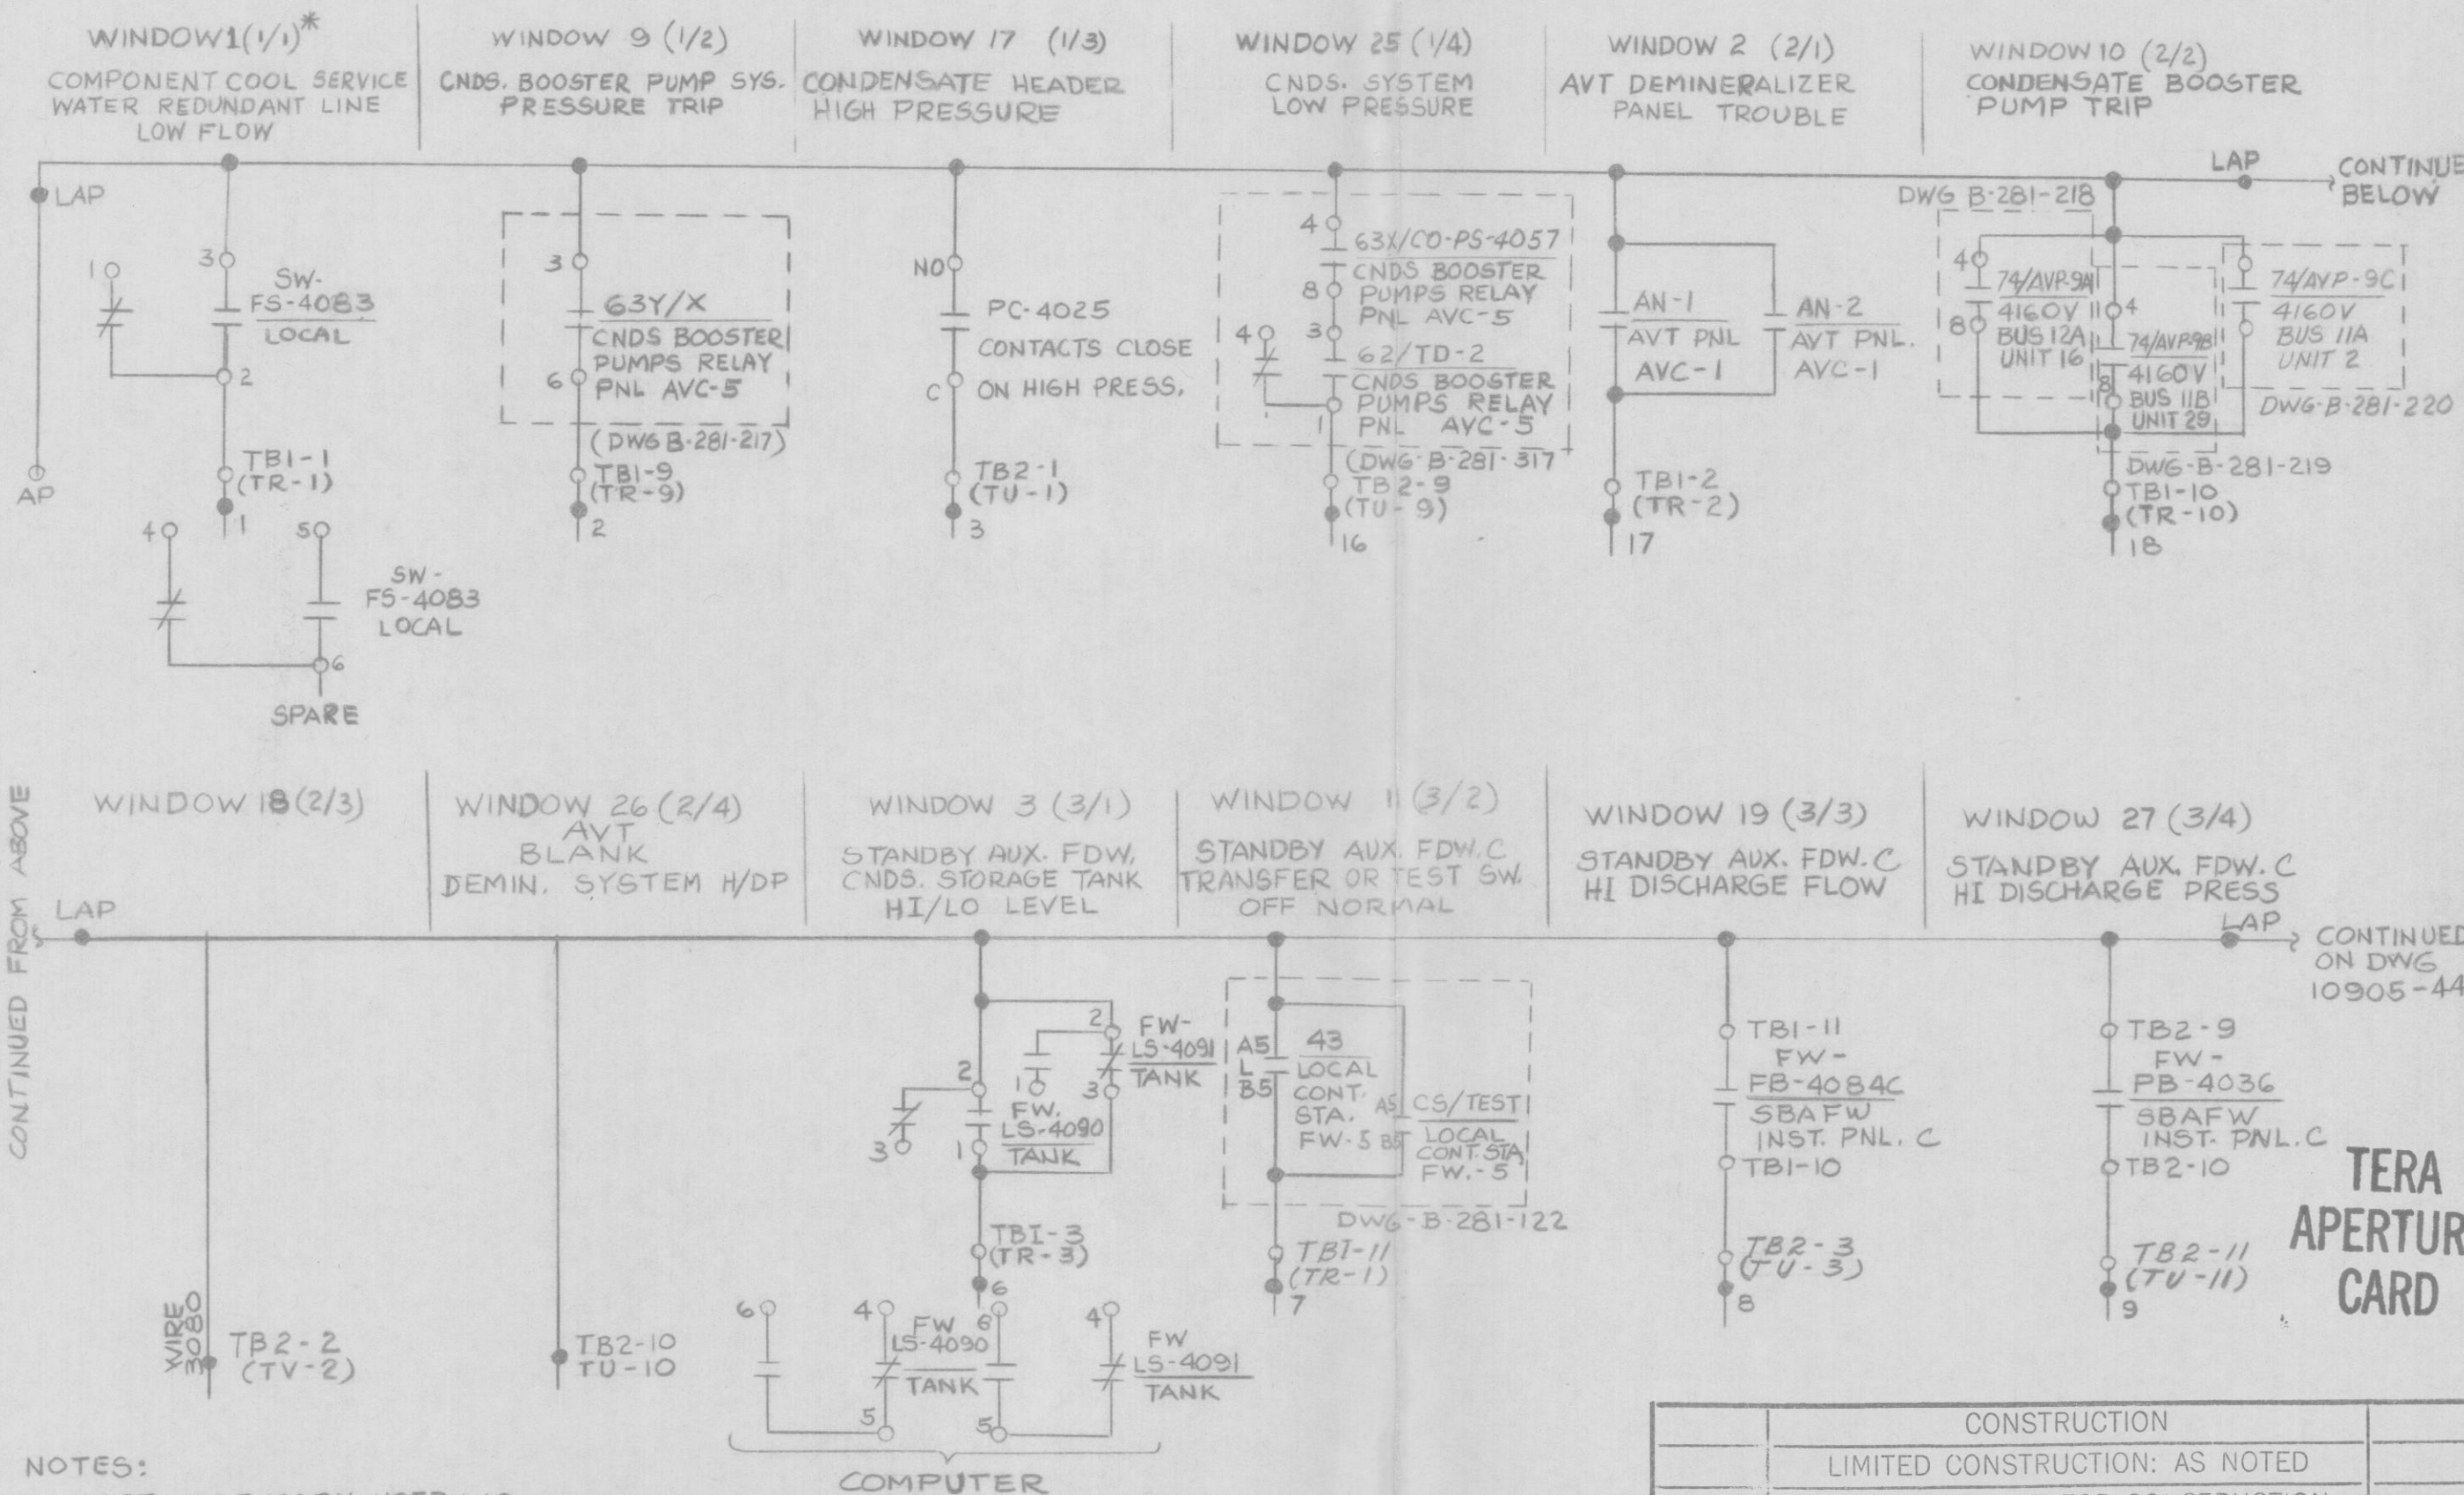

NOTES:
 1. LAST WIRE MARK USED: 18- (WIRE MARKS HAVE DRAWING SHEET NO. "080" SUFFIX).
 2. 4- FIELD INSTALLED WIRE,

REFERENCES:-
 SS-281-065 SH. 17 BLOCK DIAGRAM
 SS-281-213 SH. 5, 35, 37 BLOCK DIAGRAM

	CONSTRUCTION	
	LIMITED CONSTRUCTION: AS NOTED	
	PRELIMINARY NOT FOR CONSTRUCTION	
	BIDDING PURPOSES	
SEP 21 '81	FOR INFORMATION ONLY	PCN
DATE	RELEASED FOR	ENGR.

REGULATORY DOCKET FILE COPY

Docket # 50-244
 Control # 8109290350 - 10 C
 Date 9-22-81 of Document
 REGULATORY DOCKET FILE

THIS DWG. SUPERCEDES GILBERT DWG. B-281-080

ELECTRICAL ELEMENTARY WIRING DIAGRAM ANNUNCIATOR		ROCHESTER GAS & ELECTRIC CORP. ROCHESTER, NEW YORK		REV.	△
FACILITY GINNA STA		SCALE		DRAWING NO.	
JOB NO.		10905-347		REV.	
INITIAL		DATE		REVISION	
NJA		9/25/79		ORIGINAL EWR 2/78	
RESP. ENG.		10/8/79		NUMBER	
ENG. MANG'R.		10/9/79			