

# EMERGENCY DIESEL GEN IA PANEL

# SAFE GUARDS EQUIPMENT LOCKED-OFF




L531

REF DWG ALCO DWG 49A7334 OR X564

R.G. & E. 10905-77, -94

499B425 34, 62, 63, 73, 74, 75, 76, 78, 79, 81, 82, 95, 101, 102, 103, 104

RAP

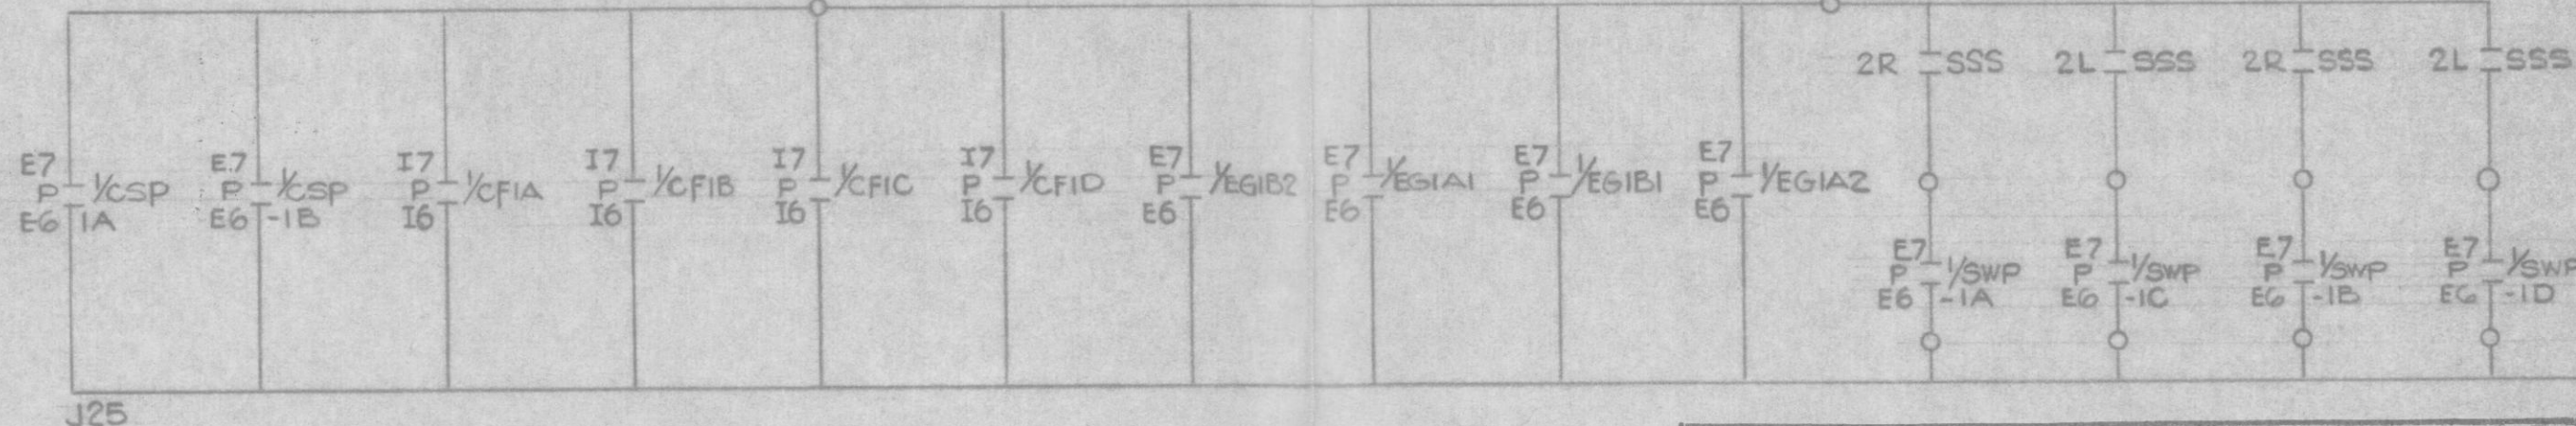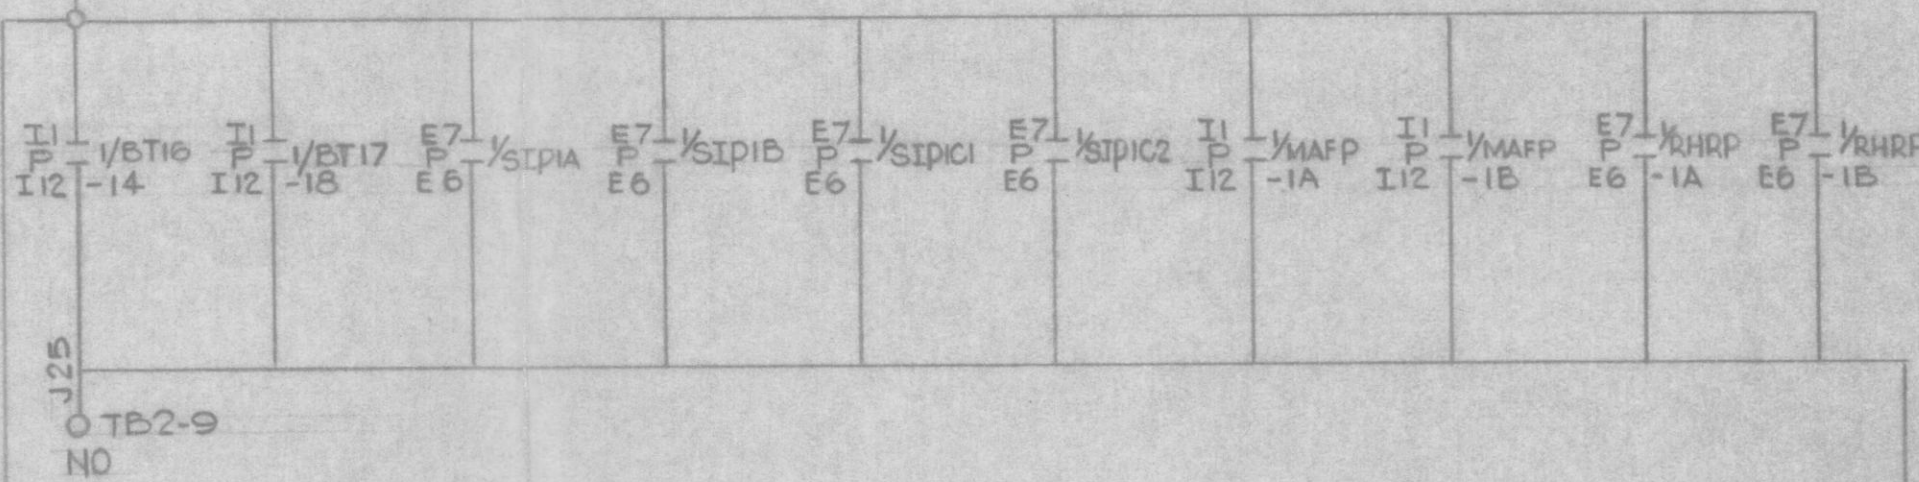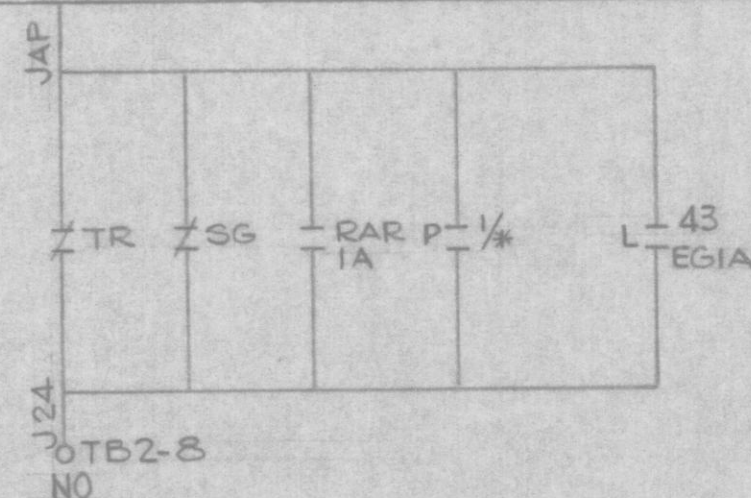

## NOTE:

NC. = JUMPER TERM. 1 & 2 ON ANN. DROP  
NO. = JUMPER TERM. 1 & 3 ON ANN. DROP

THIS DRAWING SUPERSEDES WESTINGHOUSE DRAWING  
499B425 SHEET 412 REV. 3

Docket # 50-244  
Control # 8109290350  
Date 9-22-81 of Document:  
REGULATORY DOCKET FILE

ITERA  
APERTURE  
CARD

27C	CONSTRUCTION	
	LIMITED CONSTRUCTION: AS NOTED	
	PRELIMINARY NOT FOR CONSTRUCTION	
	BIDDING PURPOSES	
SEP 21 '81	FOR INFORMATION ONLY	Per
DATE	RELEASED FOR	ENGR.

## REGULATORY DOCKET FILE COPY

REV.					
ORIGINAL	A.S.M.	RHM	RCM	6/5/75	
	DRAWN BY	CK'D	RESP. ENGR.	ENG'R. MGR.	DATE

ROBERT EMMETT GINNA NUCLEAR PWR STA.  
UNIT NO. 1

ROCHESTER GAS & ELECTRIC CORP.  
ROCHESTER, NEW YORK

ELEMENTARY WIRING DIAGRAM  
ANNUNCIATOR PANEL "J"

ENGINEERING DEPT.  
No. 10905-412

DATE	SCALE	APPROVED	FOLDER NO.	JOB NO.
None				
DRAWN	TRACED	CHECKED	ENG.	
ASM				