



SECTION A-A

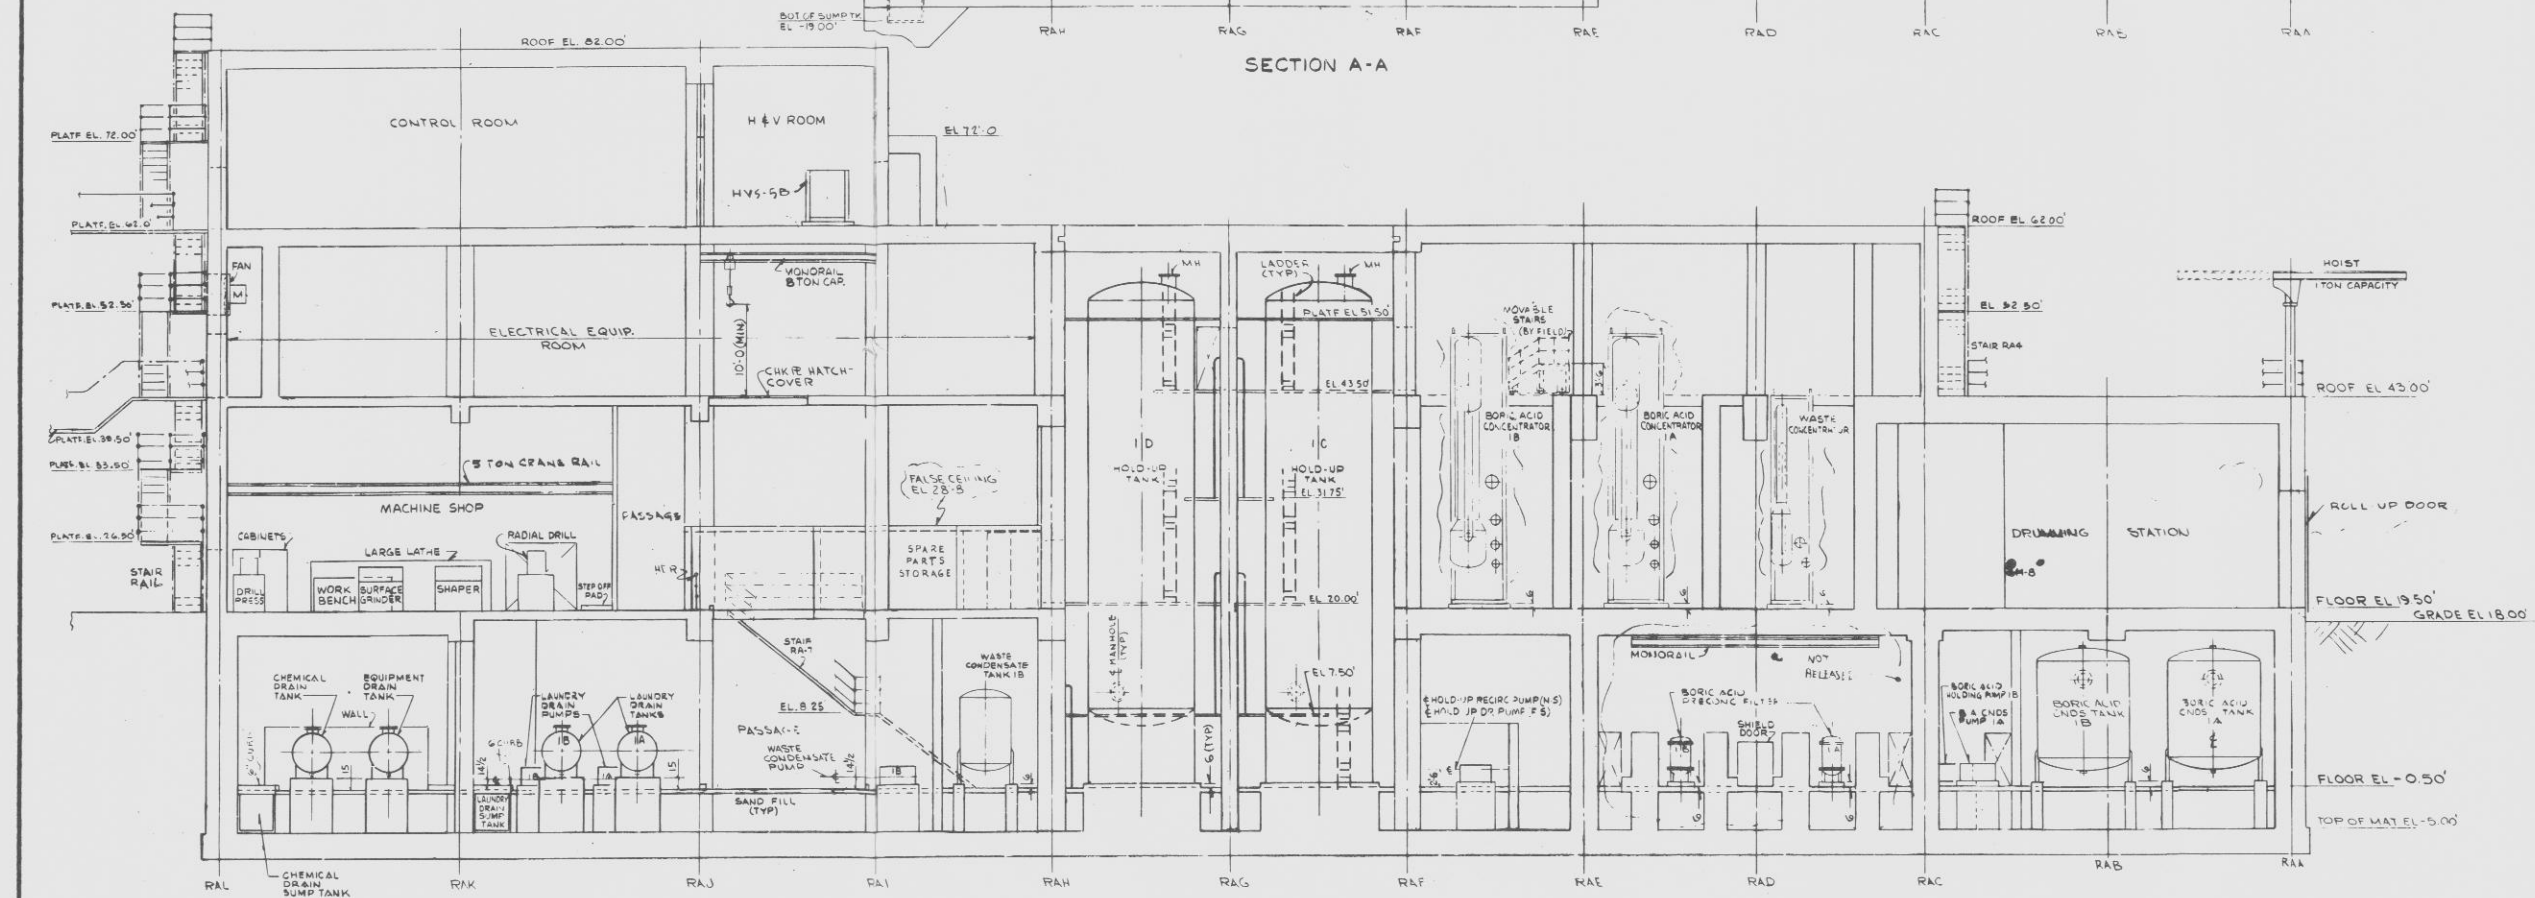

SECTION B-B

NOTE:
FOR NOTES & REFERENCE DWGS
SEE DWG 8770-G-063

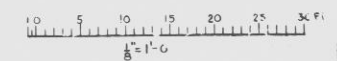

DWG. NO. 8770-G-072

FLORIDA POWER & LIGHT COMPANY
St. Lucie Plant

GENERAL ARRANGEMENT - REACTOR
AUXILIARY BUILDING SECTIONS SH. 1

FIGURE 1.2-15