



DESIGN ELEVATIONS							
EVAPORATION POND NO.	A FEET	B FEET	C FEET	D FEET	E FEET	DESIGN CAPACITY ACRE FT	SURFACE AREA ACRES
1	926	927	940	941.5	943	765	62
2	920	921	936	937.5	939	876	62
3	915	916	930	931.5	935	1015	76

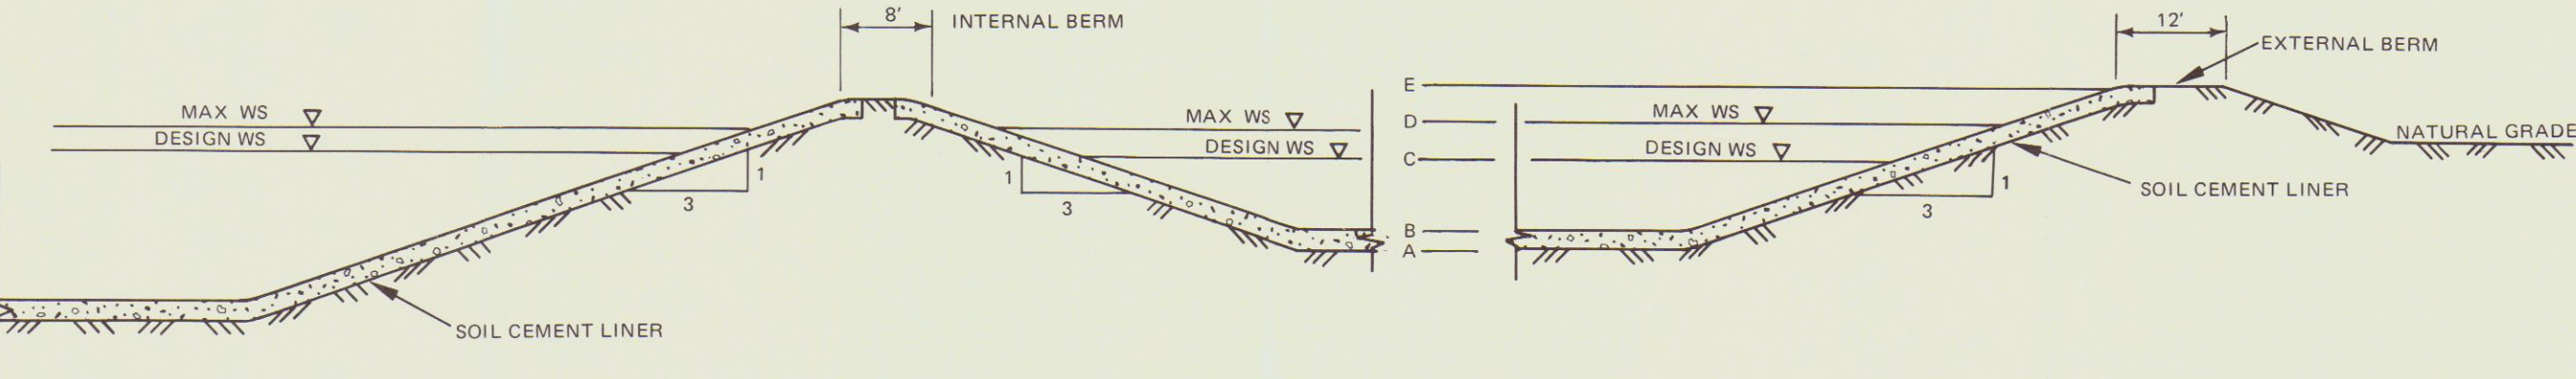

TYPICAL EVAPORATION POND SECTION

CHANGE XXXXXXXXXX

10407-11A  
8MY5-622



Arizona Nuclear Power Project  
 Palo Verde Nuclear Generating Station  
 Units 1, 2 & 3

EVAPORATION POND  
 DESIGN DETAILS  
 Figure 2.4-44