


✓

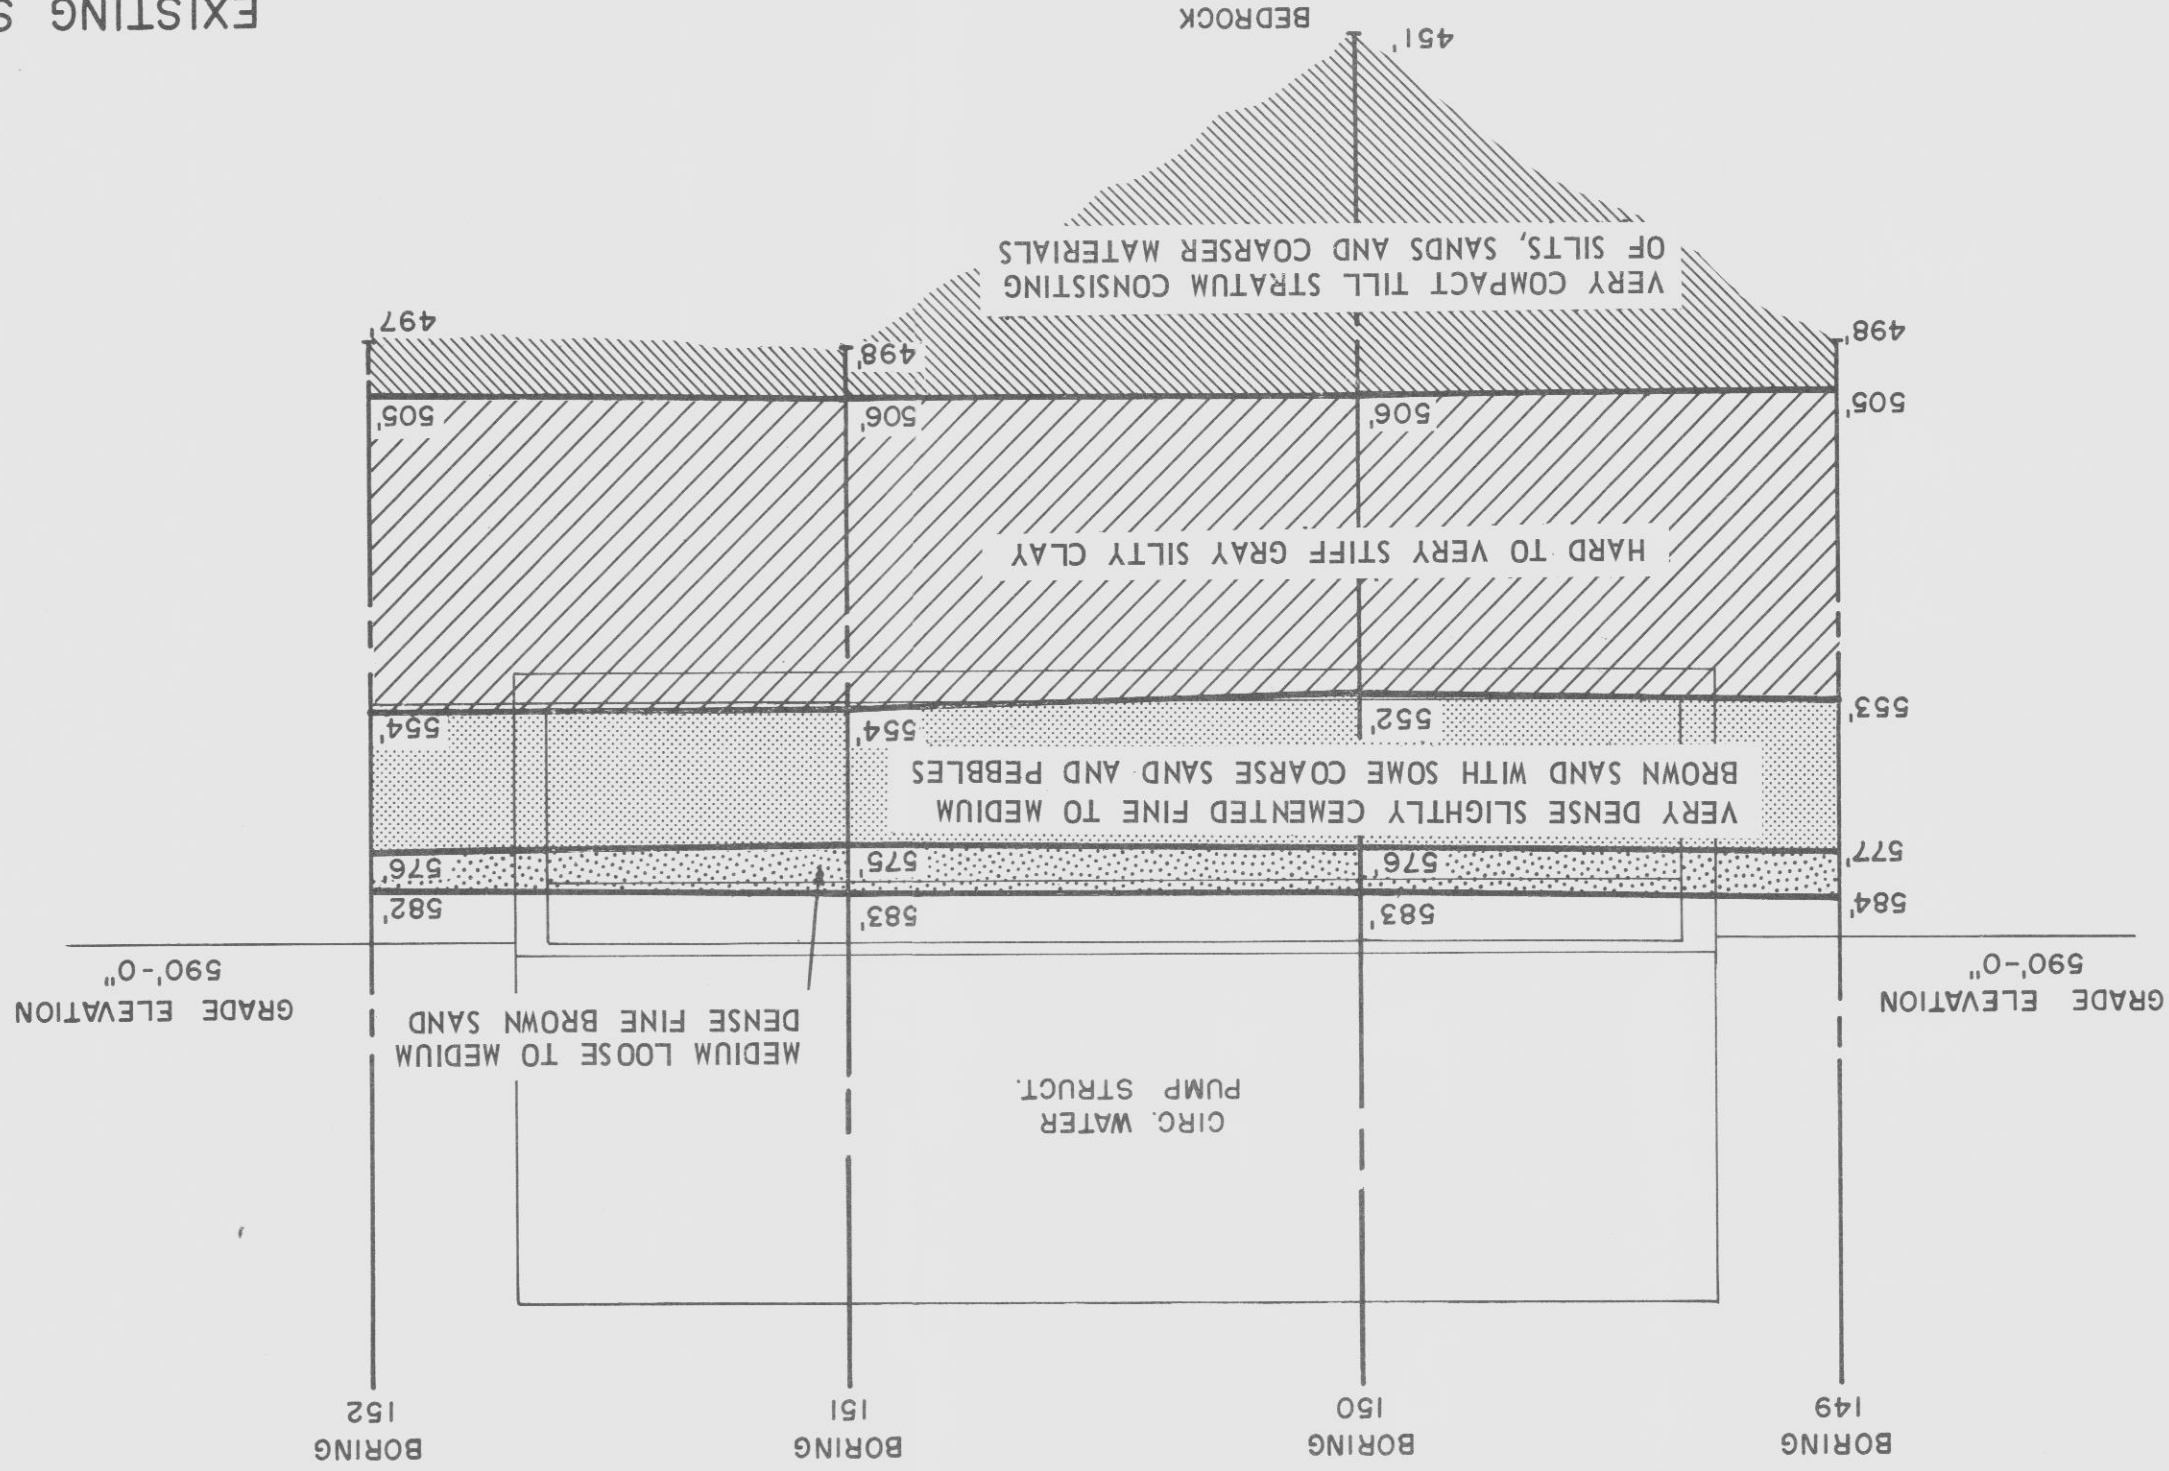

NOTES:
1. BOTTOM ELEVATIONS INDICATE THE ELEVATION AT WHICH BORINGS WERE TERMINATED. TILL STRATUM EXTENDS TO GREATER DEPTH.
2. ALL STRUCTURES WITH FOUNDATION GRADES ABOVE THE ELEVATION OF VERY DENSE SAND STRATUM WILL BE PLACED ON COMPACTED FILL.

EXISTING SOIL PROFILES
SECTION D-D
(BORING LOCATION PLAN)
LOOKING EAST
Scale 1" = 30'-0"