


POOR ORIGINAL

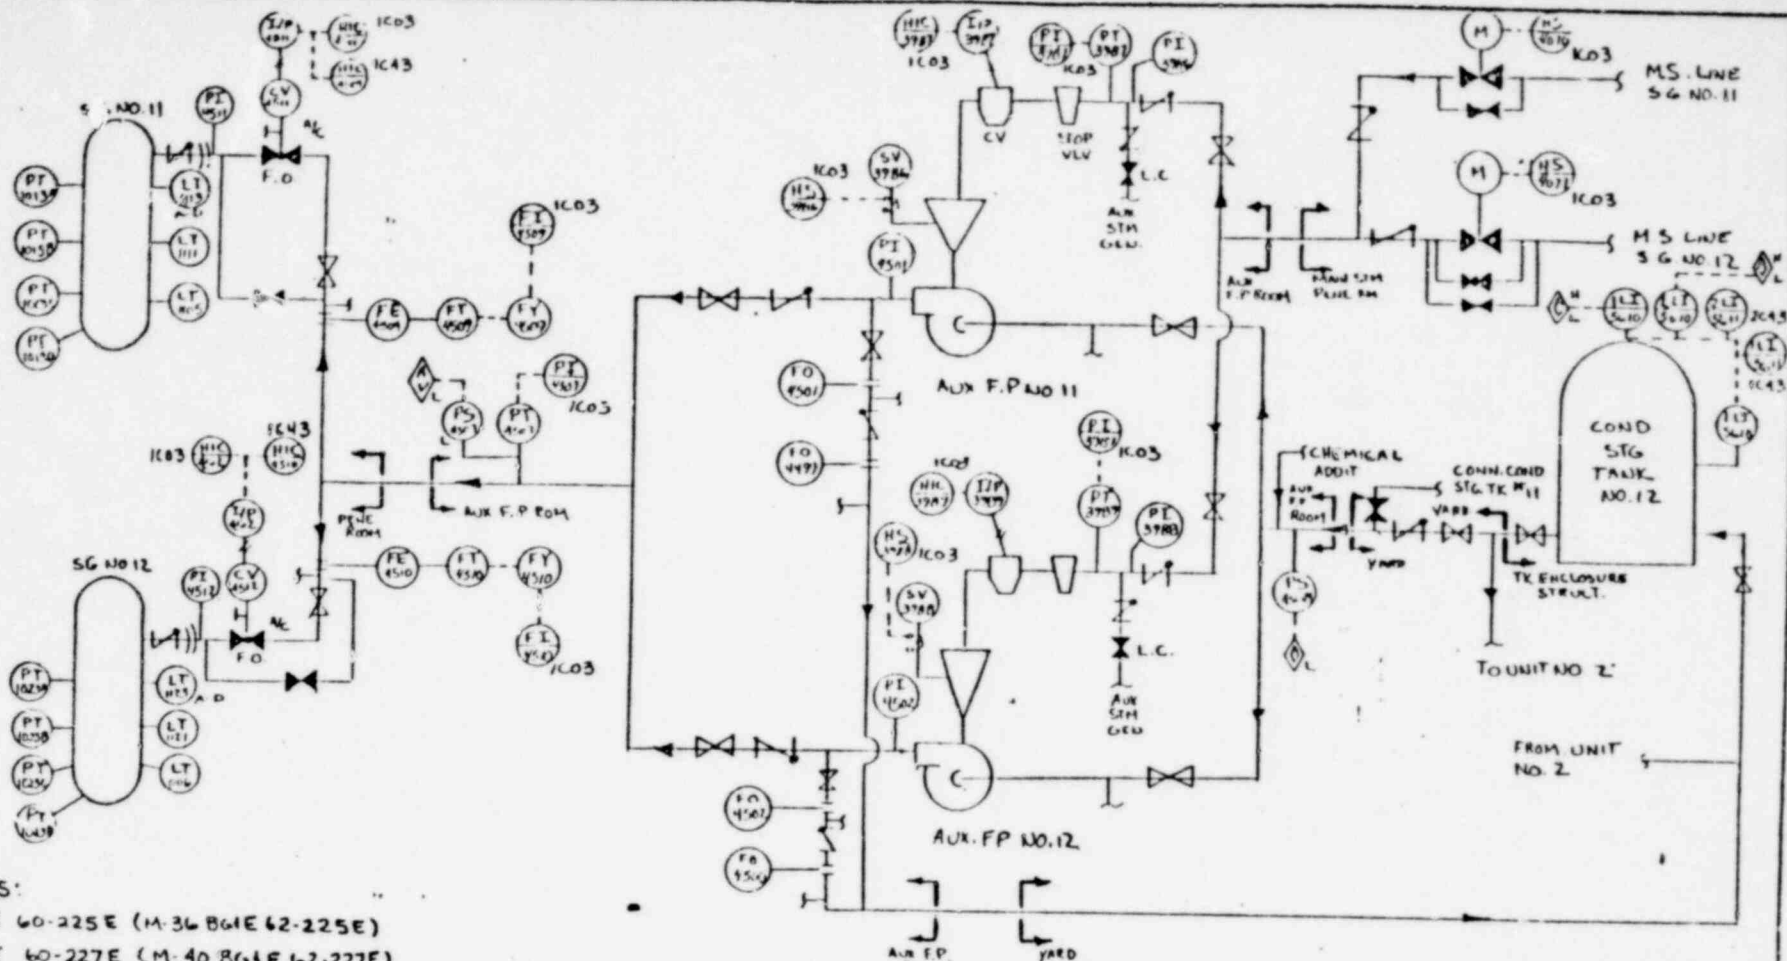

REFERENCES:  
 M-35 BGIE 60-225E (M-36 BGIE 62-225E)  
 M-39 BGIE 60-227E (M-40 BGIE 62-227E)  
 M-59 BGIE 60-242E

Enclosure 1

BALTIMORE GAS & ELECTRIC CO. ELECTRIC PRODUCTION PLANT CALVERT CLIFFS UNIT NO. 1 & 2			
BECHTEL POWER CORPORATION GAITHERSBURG, MARYLAND			
EXISTING AUXILIARY FEEDWATER SYSTEM			
JES MCL	CC-A532	EXHIBIT "A"	
11865			

7911180  
 1321 255  
 314