



south entrance

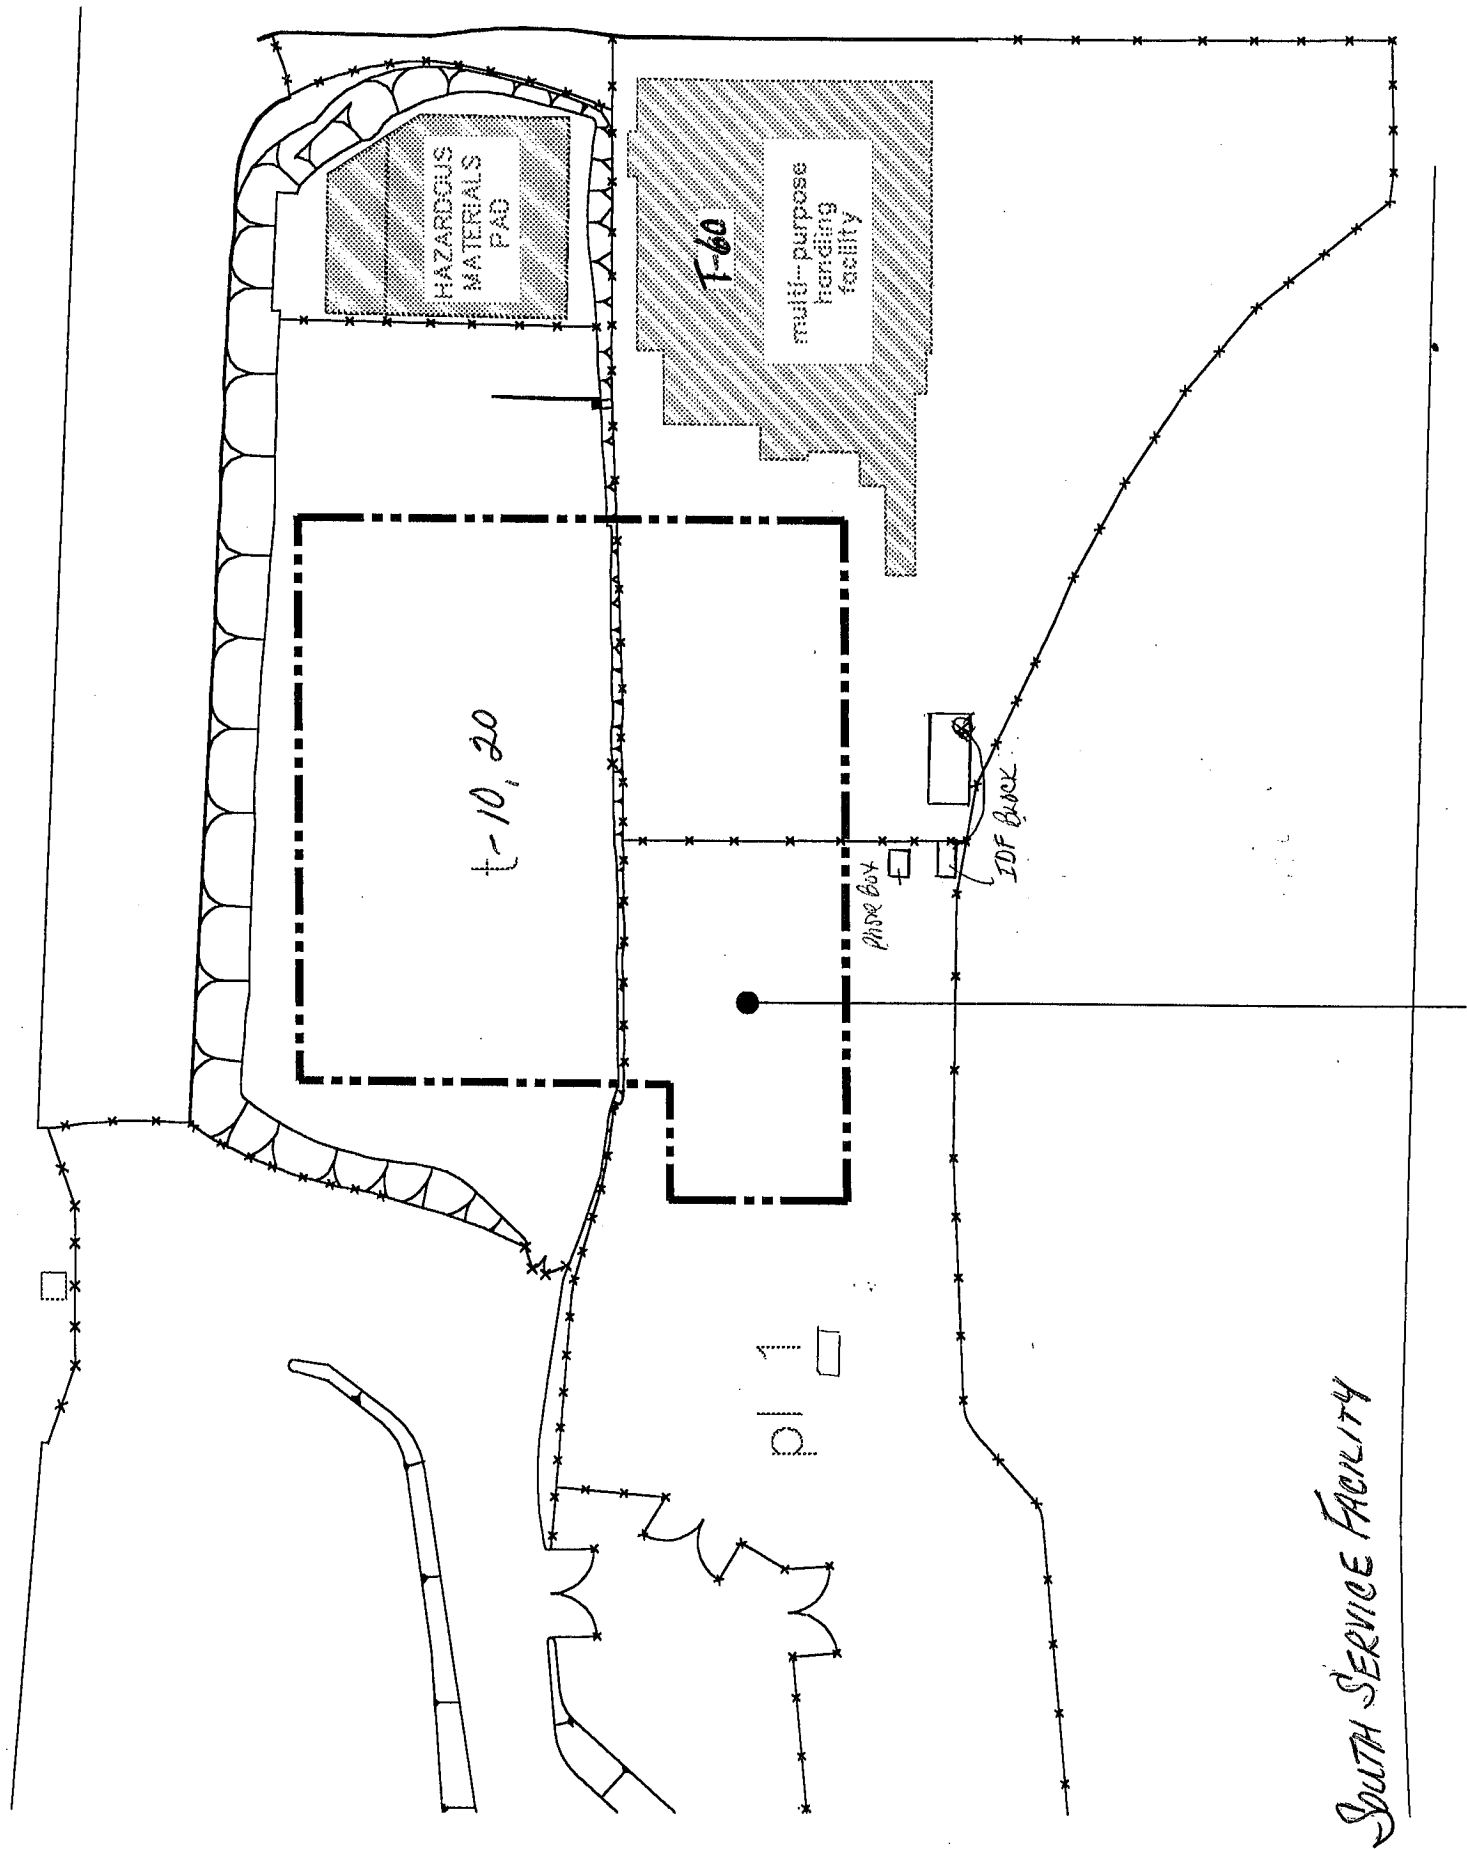


South Service Facility

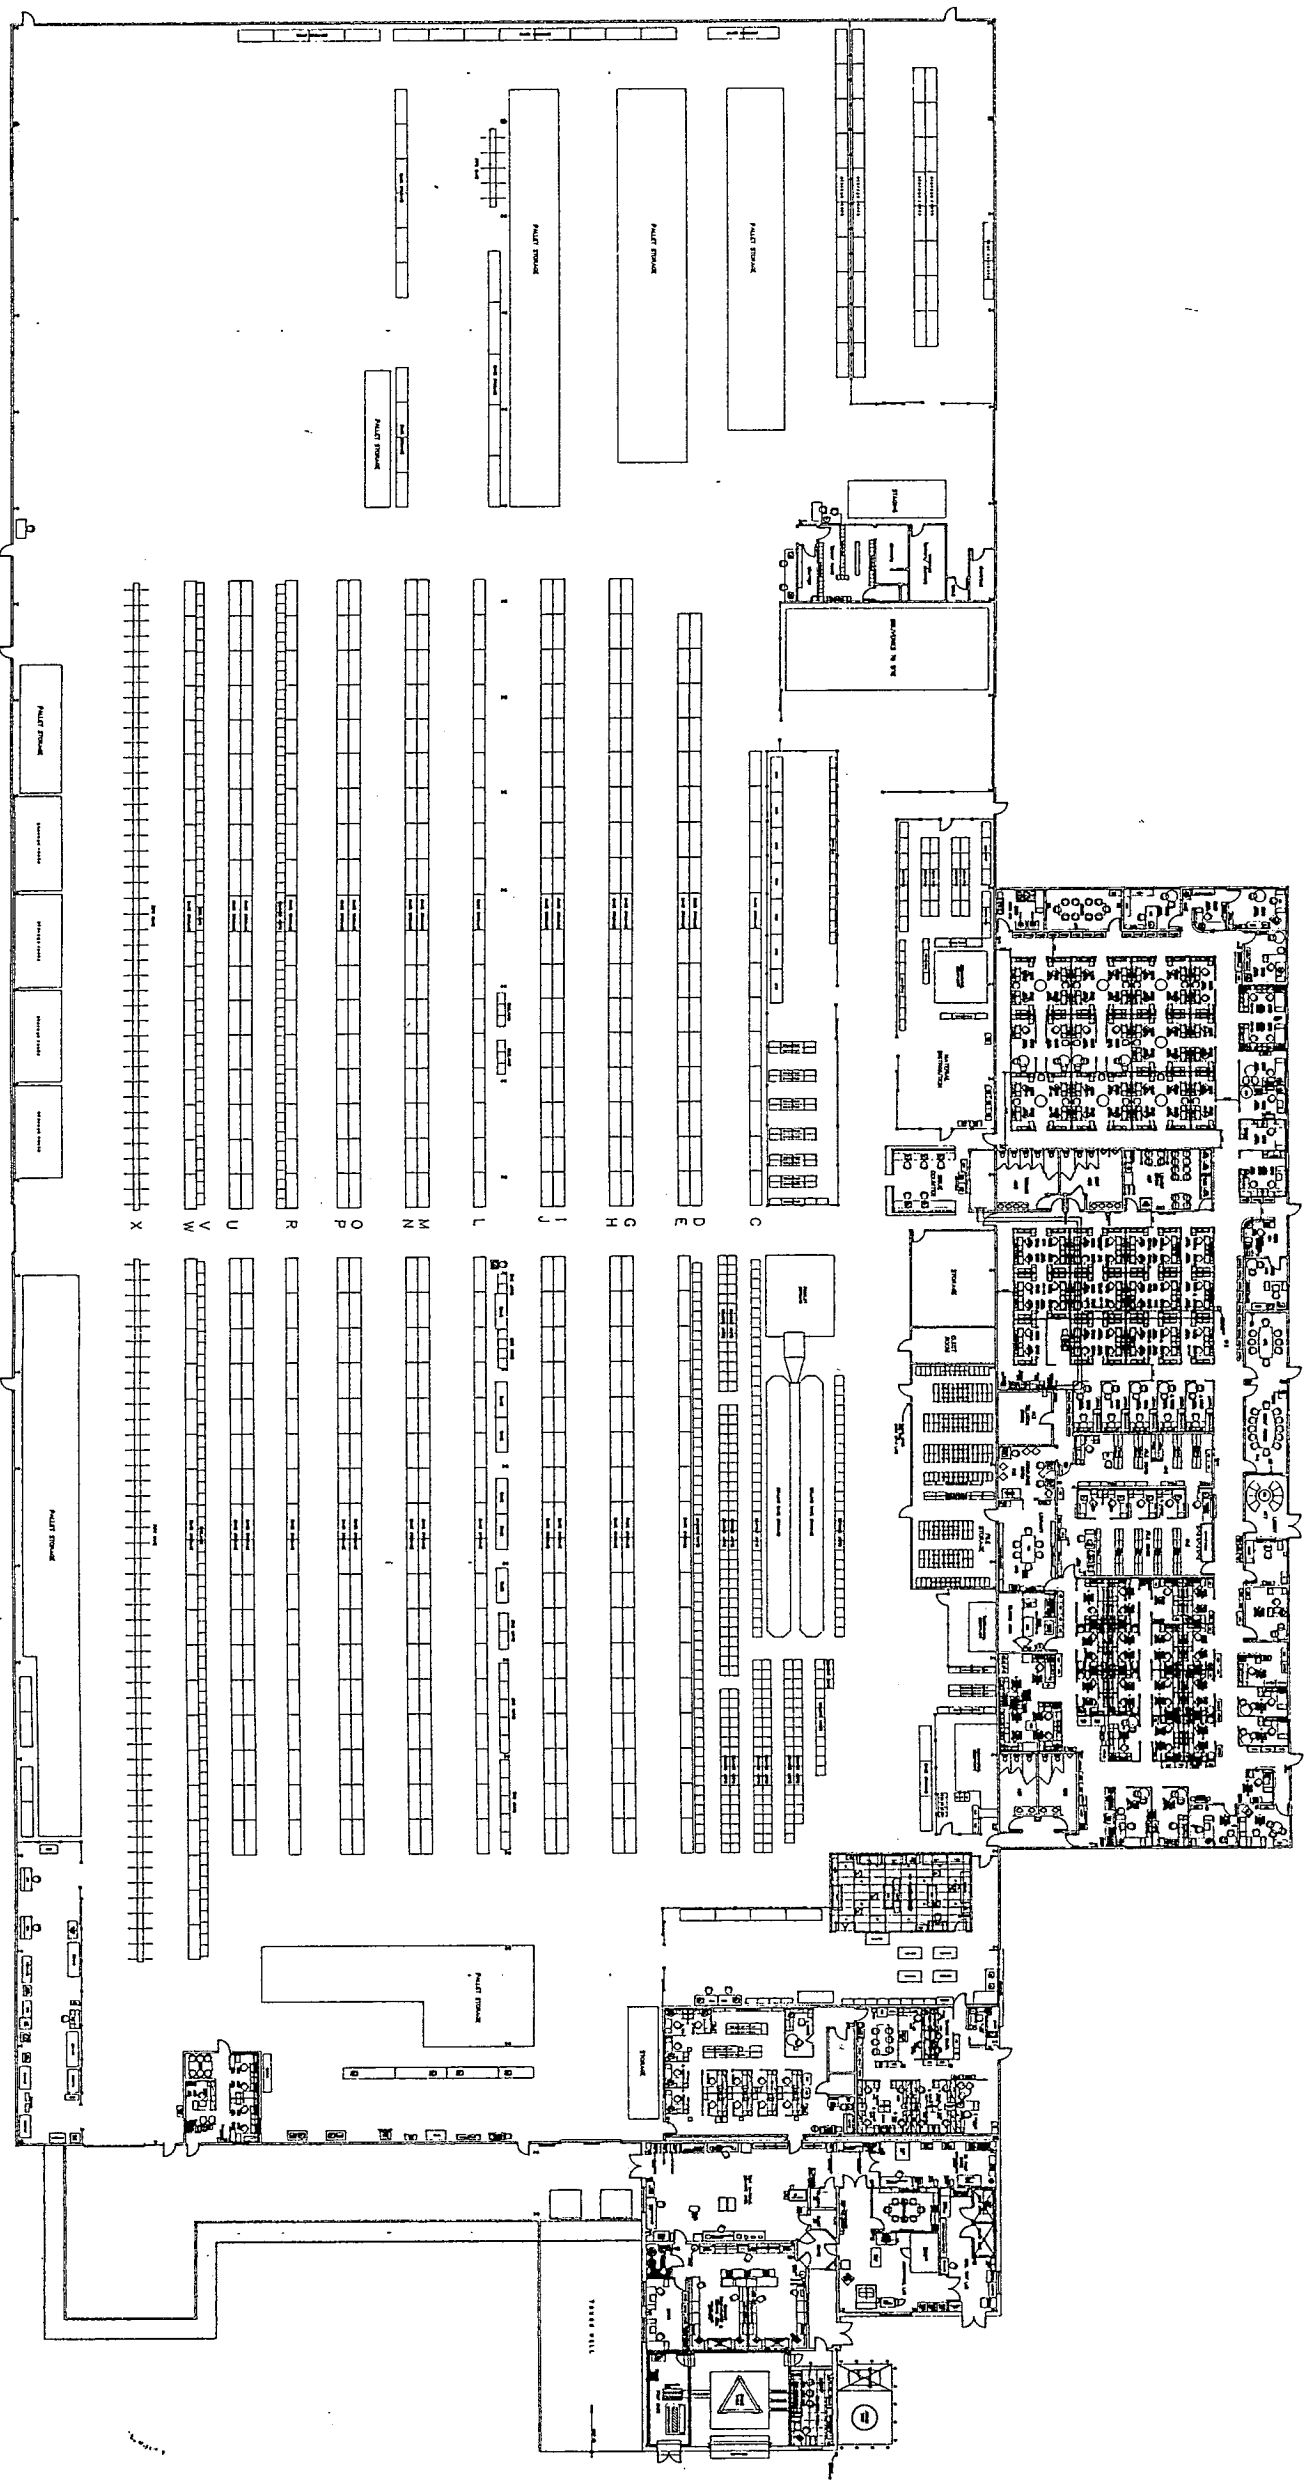

W-50

MAIN WAREHOUSE

160302 SF

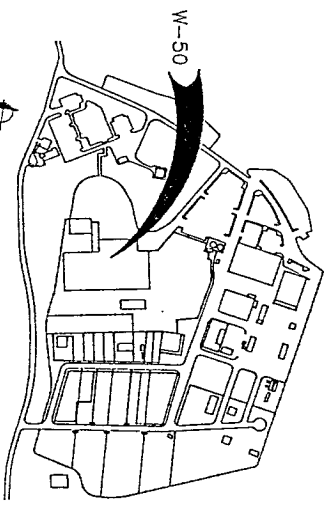

MESA VICINITY MAP

CGI LAB ADDITION	12/14/92	MS
W4892001: W-48 RECONFIG	08/20/92	MS
W4792002,W5091006,W5091007	04/20/92	MS
REVISION	DATE	BY

Southern California Edison		
SITE FACILITIES PLANNING ABLTW50		
07/19/89	M. SMITH	1"=25'-0"
DATE	DRAWN BY	SCALE

W-50
ASBULT

SONGS — Mesa