

LaSalle UNITS 1 AND 2

UFSAR, REVISION 23


AND

FIRE PROTECTION REPORT (FPR), REVISION 8


**THE SECURITY SENSITIVE INFORMATION HAS BEEN REDACTED
FROM THE ORIGINAL DOCUMENT.**

THIS DOCUMENT PROVIDES THE REDACTED VERSION.

**THE REDACTED INFORMATION WITHIN THIS DOCUMENT
IS INDICATED BY SOLID BLACKEDOUT REGIONS.**

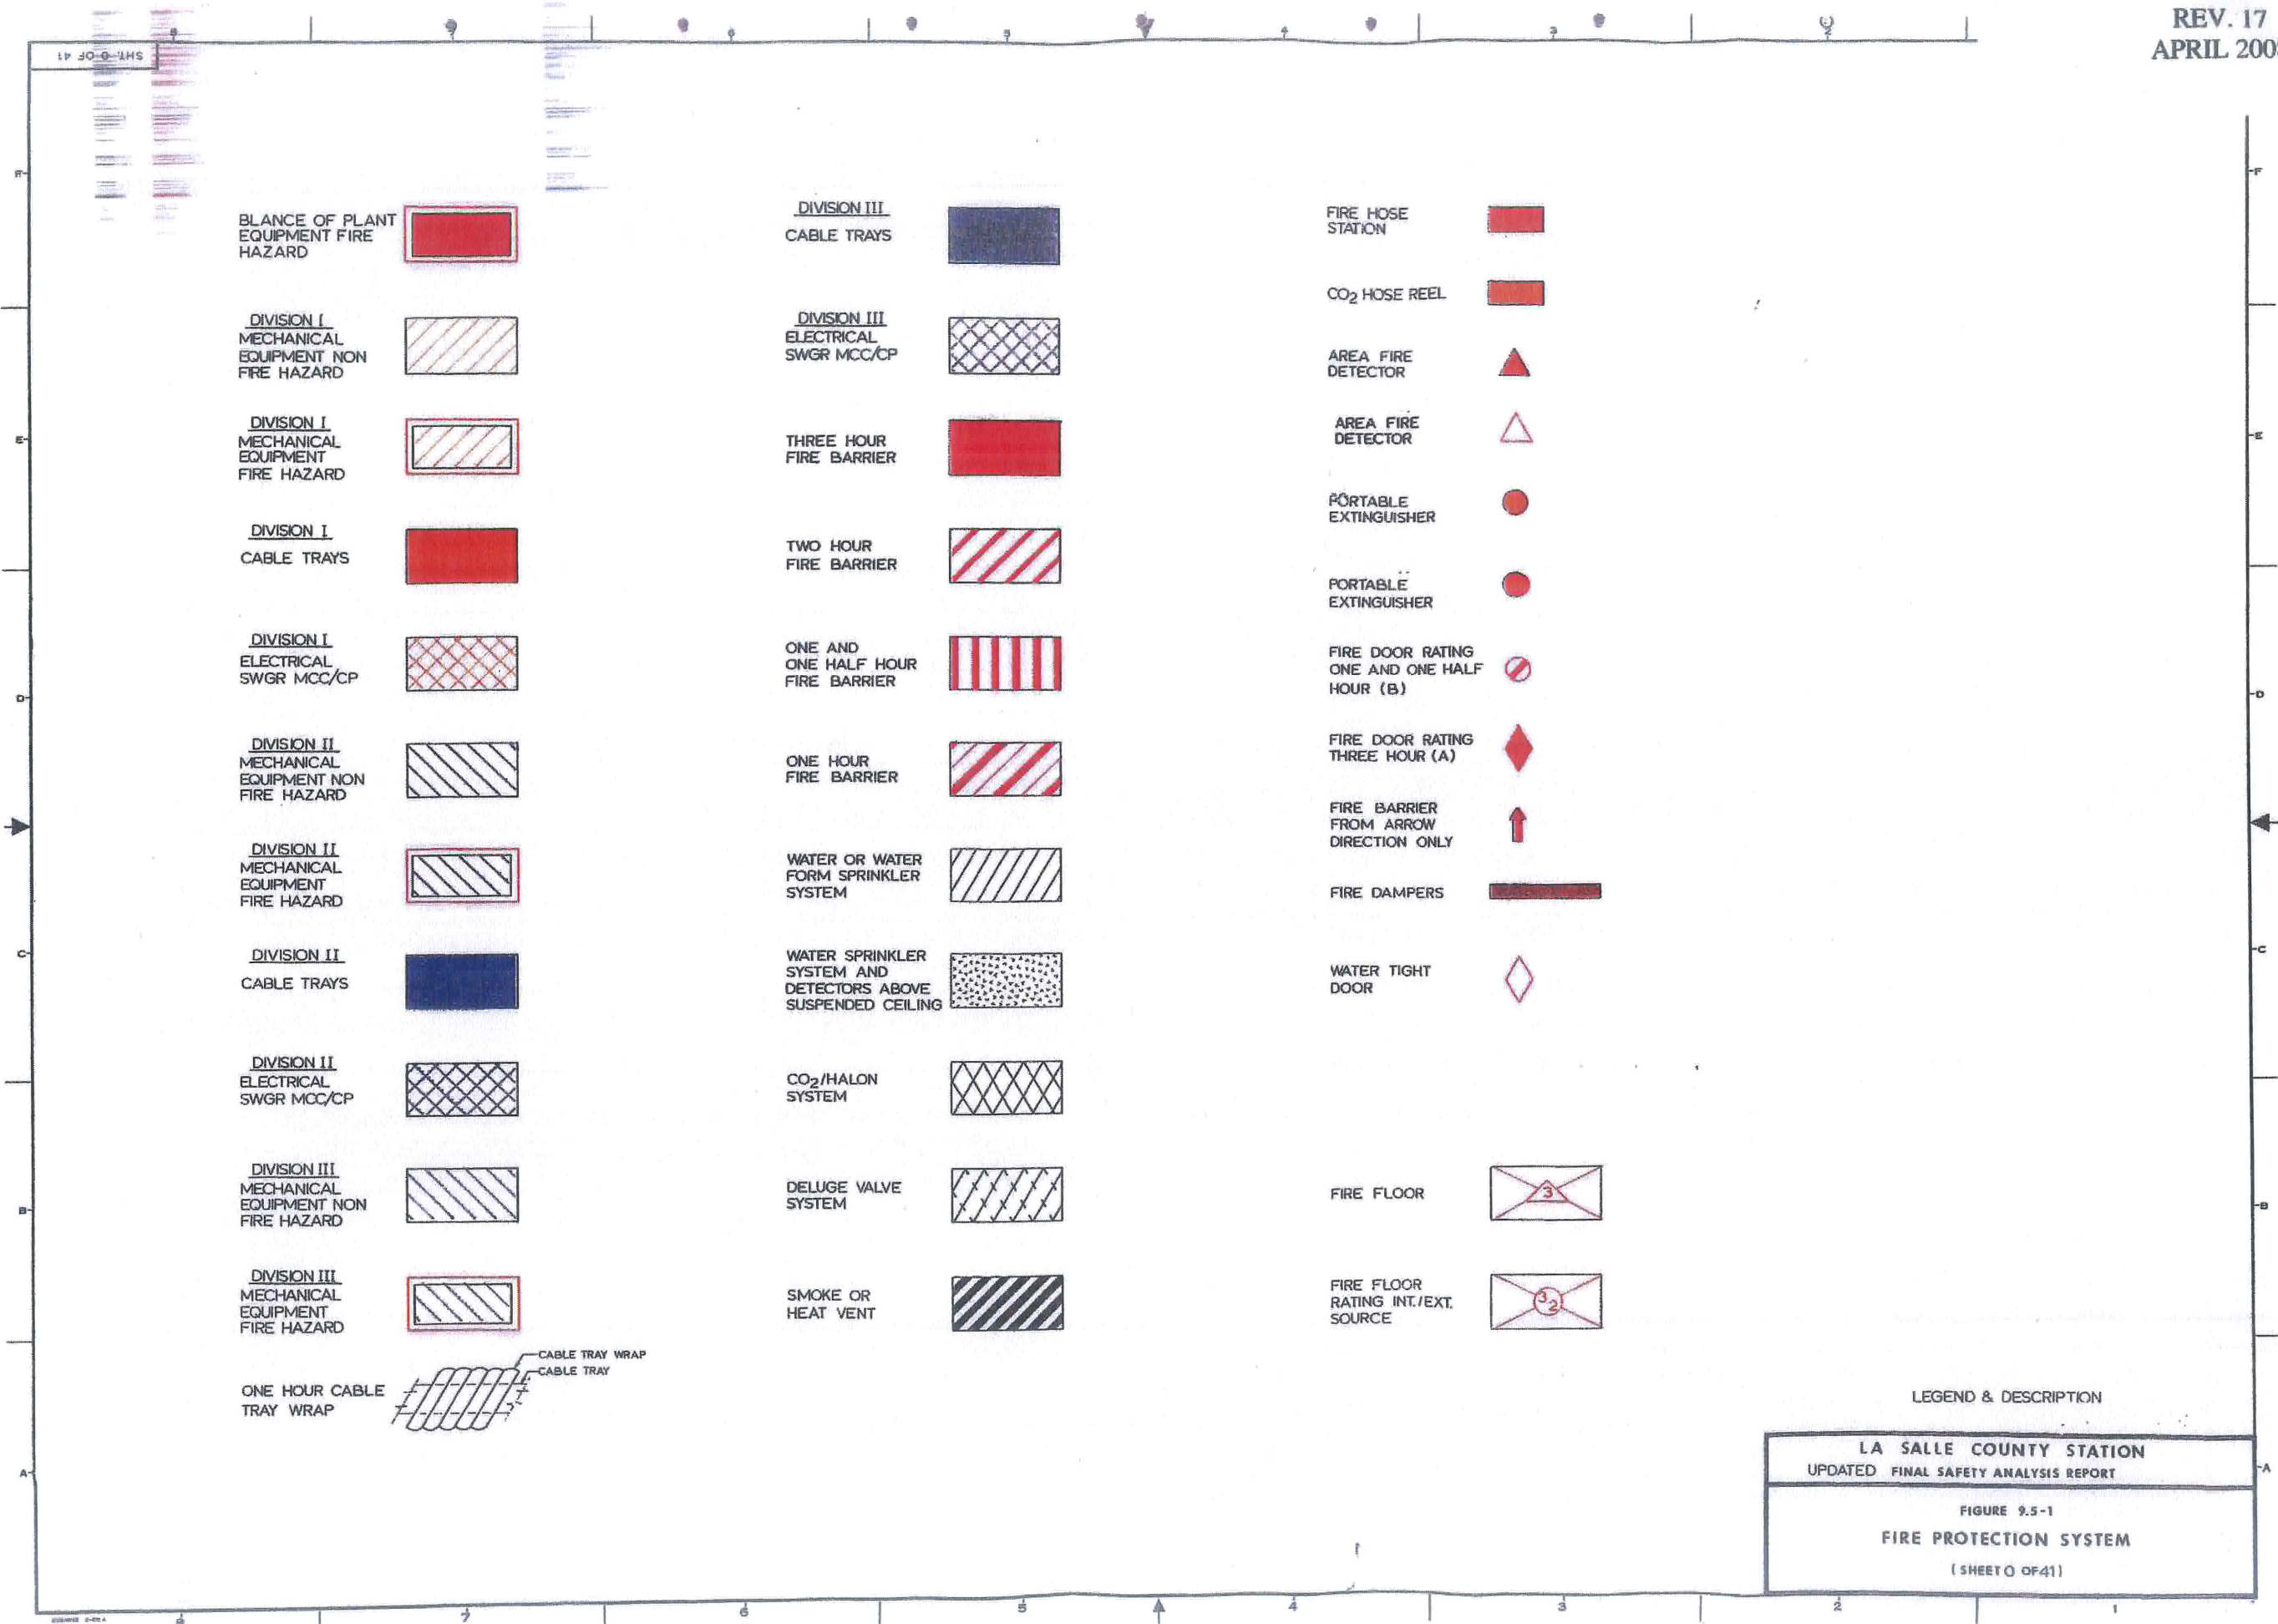

SHT. 1 OF 41

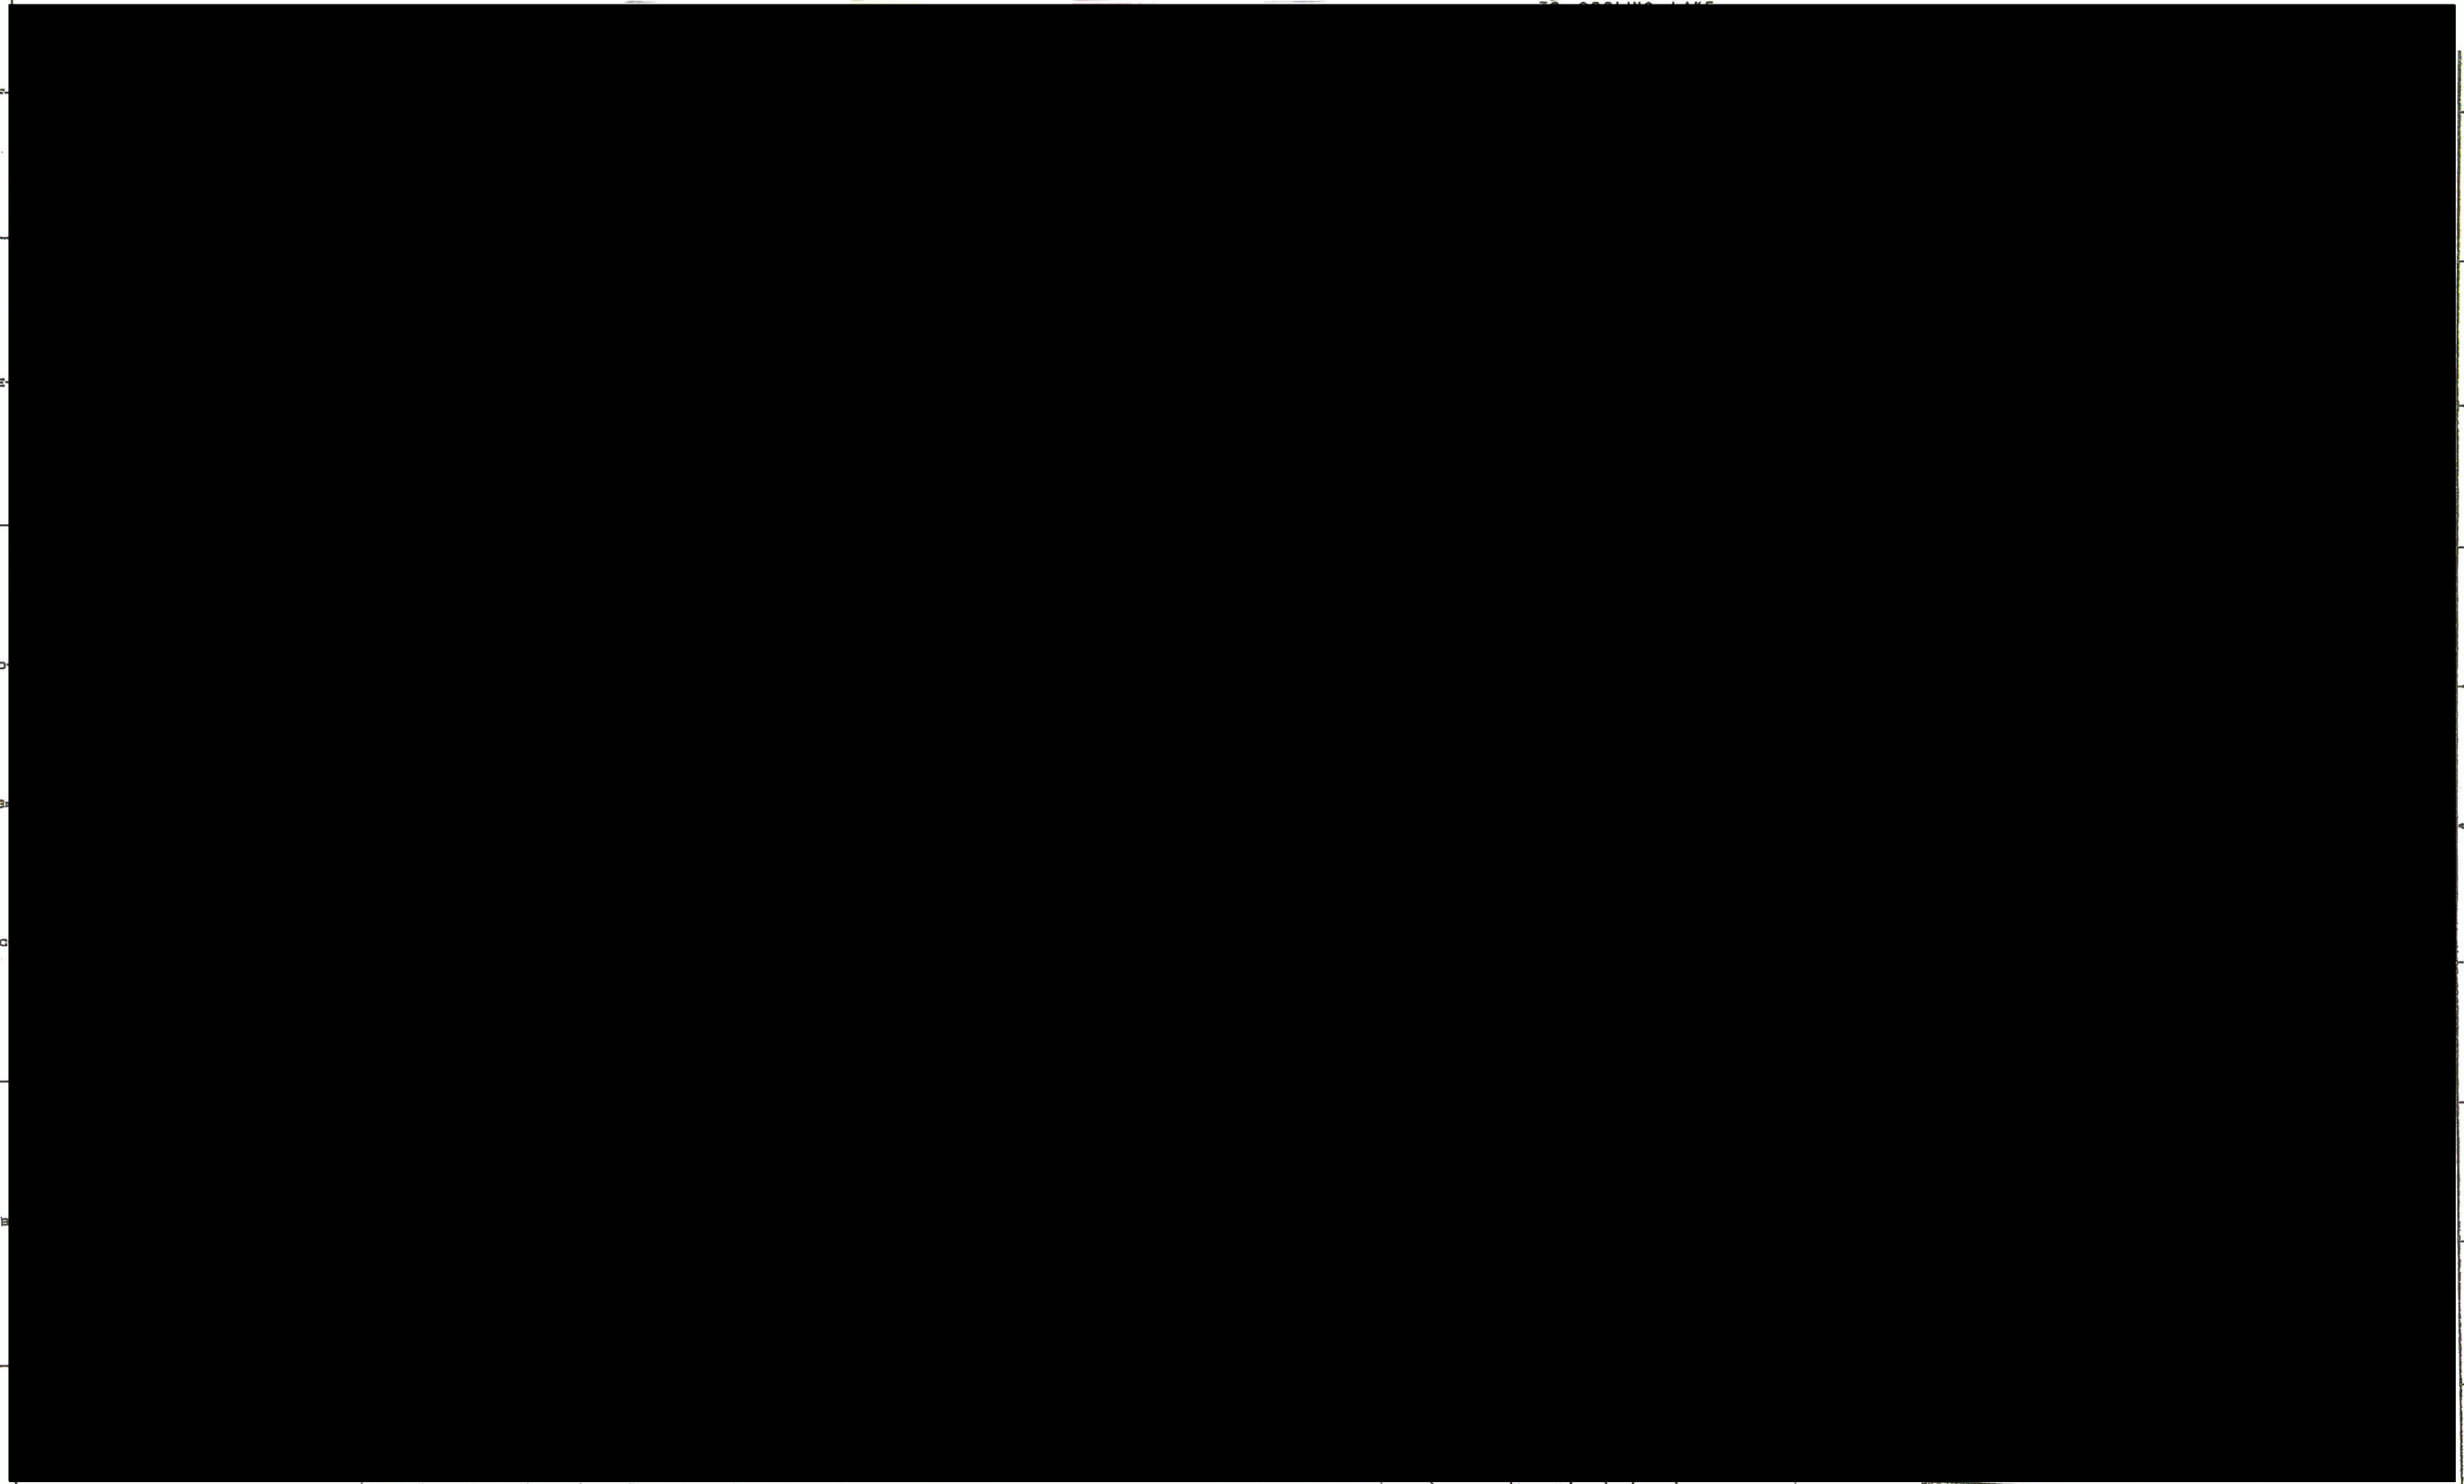

LA SALLE COUNTY STATION
UPDATED FINAL SAFETY ANALYSIS REPORT
FIGURE 9.5-1
FIRE PROTECTION SYSTEM
(SHEET 1 OF 41)

SHT. 2 OF 41

F

E

D

C

B

A

00000 1-004

8

7

6

DO NOT USE 1, 0, 0 OR 2 FOR REVISION

5

4


3

2

LA SALLE COUNTY STATION
UPDATED FINAL SAFETY ANALYSIS REPORT


FIGURE 9.5-1
FIRE PROTECTION SYSTEM
(SHEET 2 OF 41.)

SHT. 3 OF 41

 


LA SALLE COUNTY STATION	
UPDATED FINAL SAFETY ANALYSIS REPORT	
FIGURE 9.5-1	
FIRE PROTECTION SYSTEM	
(SHEET 3 OF 41)	EL. 843'-6"

SHEET 4 OF 41

 

LA SALLE COUNTY STATION	
UPDATED FINAL SAFETY ANALYSIS REPORT	
FIGURE 9.5-1	
FIRE PROTECTION SYSTEM	
(SHEET 4 OF 41)	EL. 843'-6"

SHT 5 OF 41

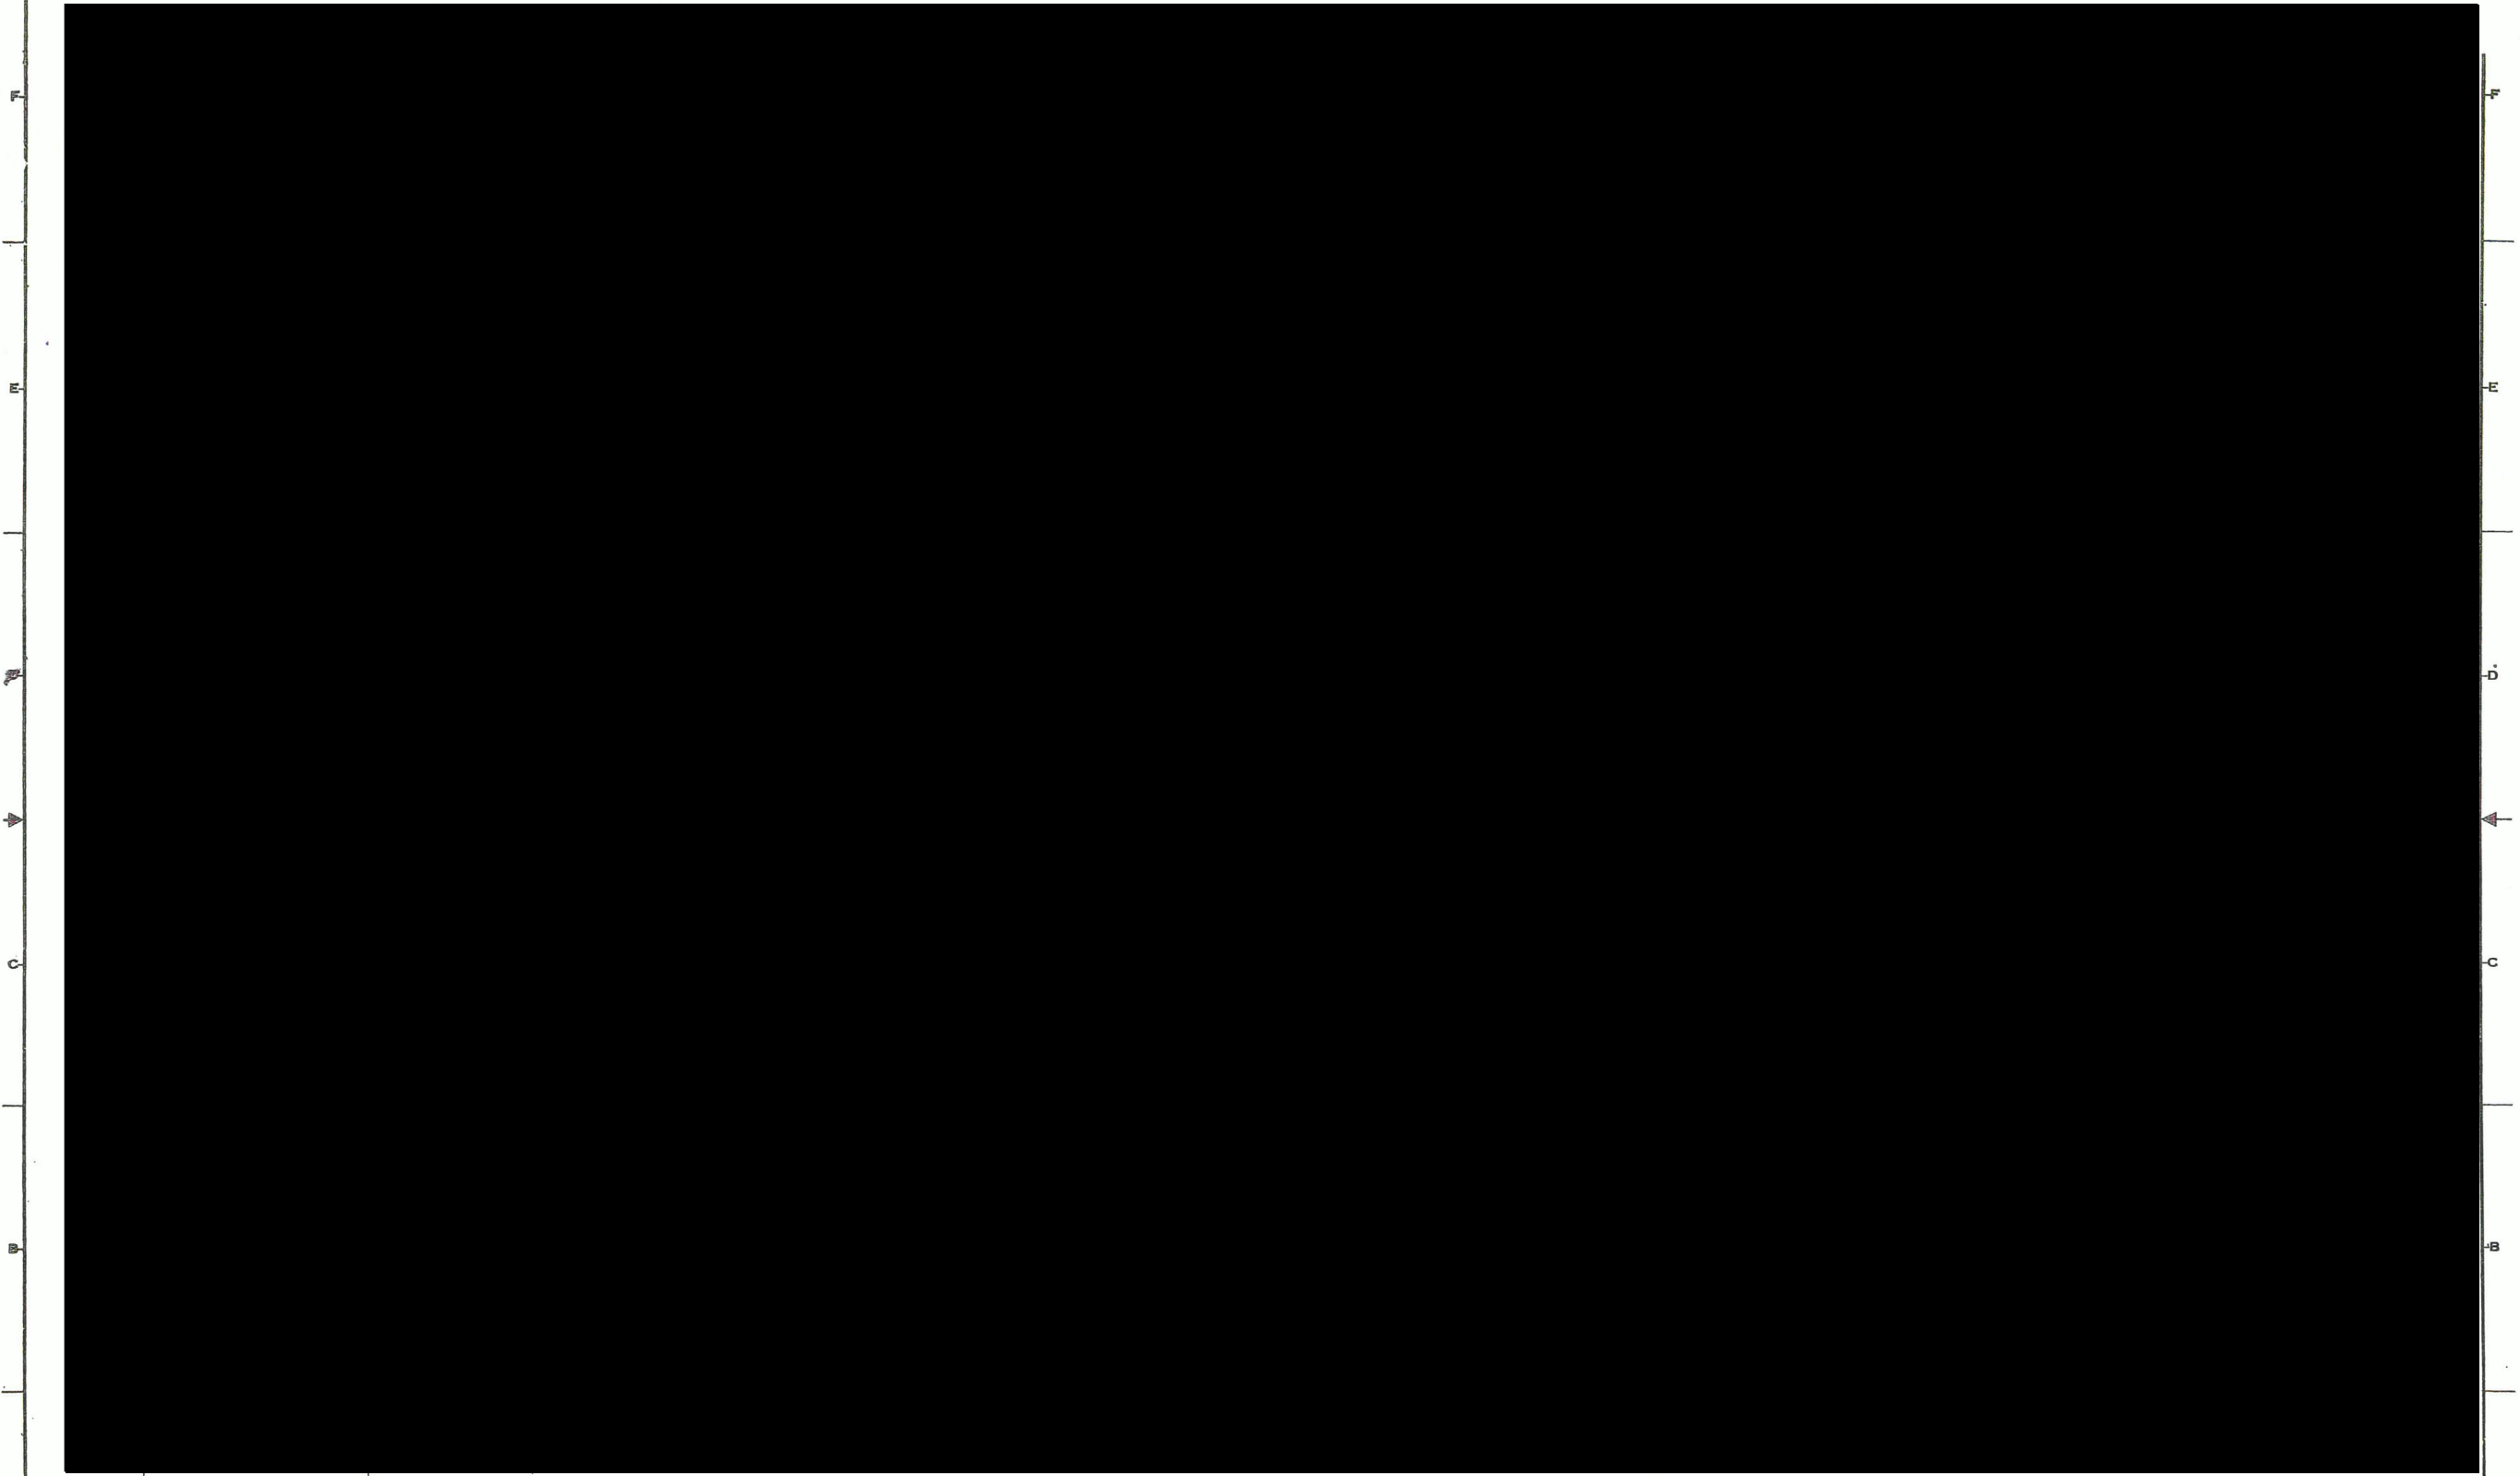

LA SALLE COUNTY STATION	
UPDATED FINAL SAFETY ANALYSIS REPORT	
FIGURE 9.5-1	
FIRE PROTECTION SYSTEM	
(SHEET 5 OF 41)	EL. 820'-6"

SHT. 6 OF 41

F



MAT
SEE
SH.

D

C

B

A

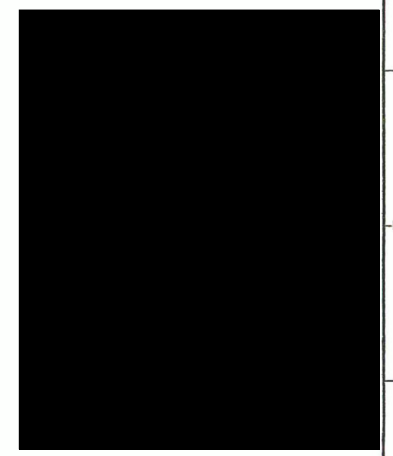 

LA SALLE COUNTY STATION	
UPDATED FINAL SAFETY ANALYSIS REPORT	
FIGURE 9.5-1	
FIRE PROTECTION SYSTEM	
(SHEET 6 OF 41)	EL. 820'-6"

F

E



D

C

B


A

SHT 7 OF 41

  

LA SALLE COUNTY STATION	
UPDATED FINAL SAFETY ANALYSIS REPORT	
FIGURE 9.5-1	
FIRE PROTECTION SYSTEM	
(SHEET 7 OF 41)	EL. 807'-0"

SHT. 8 OF 41

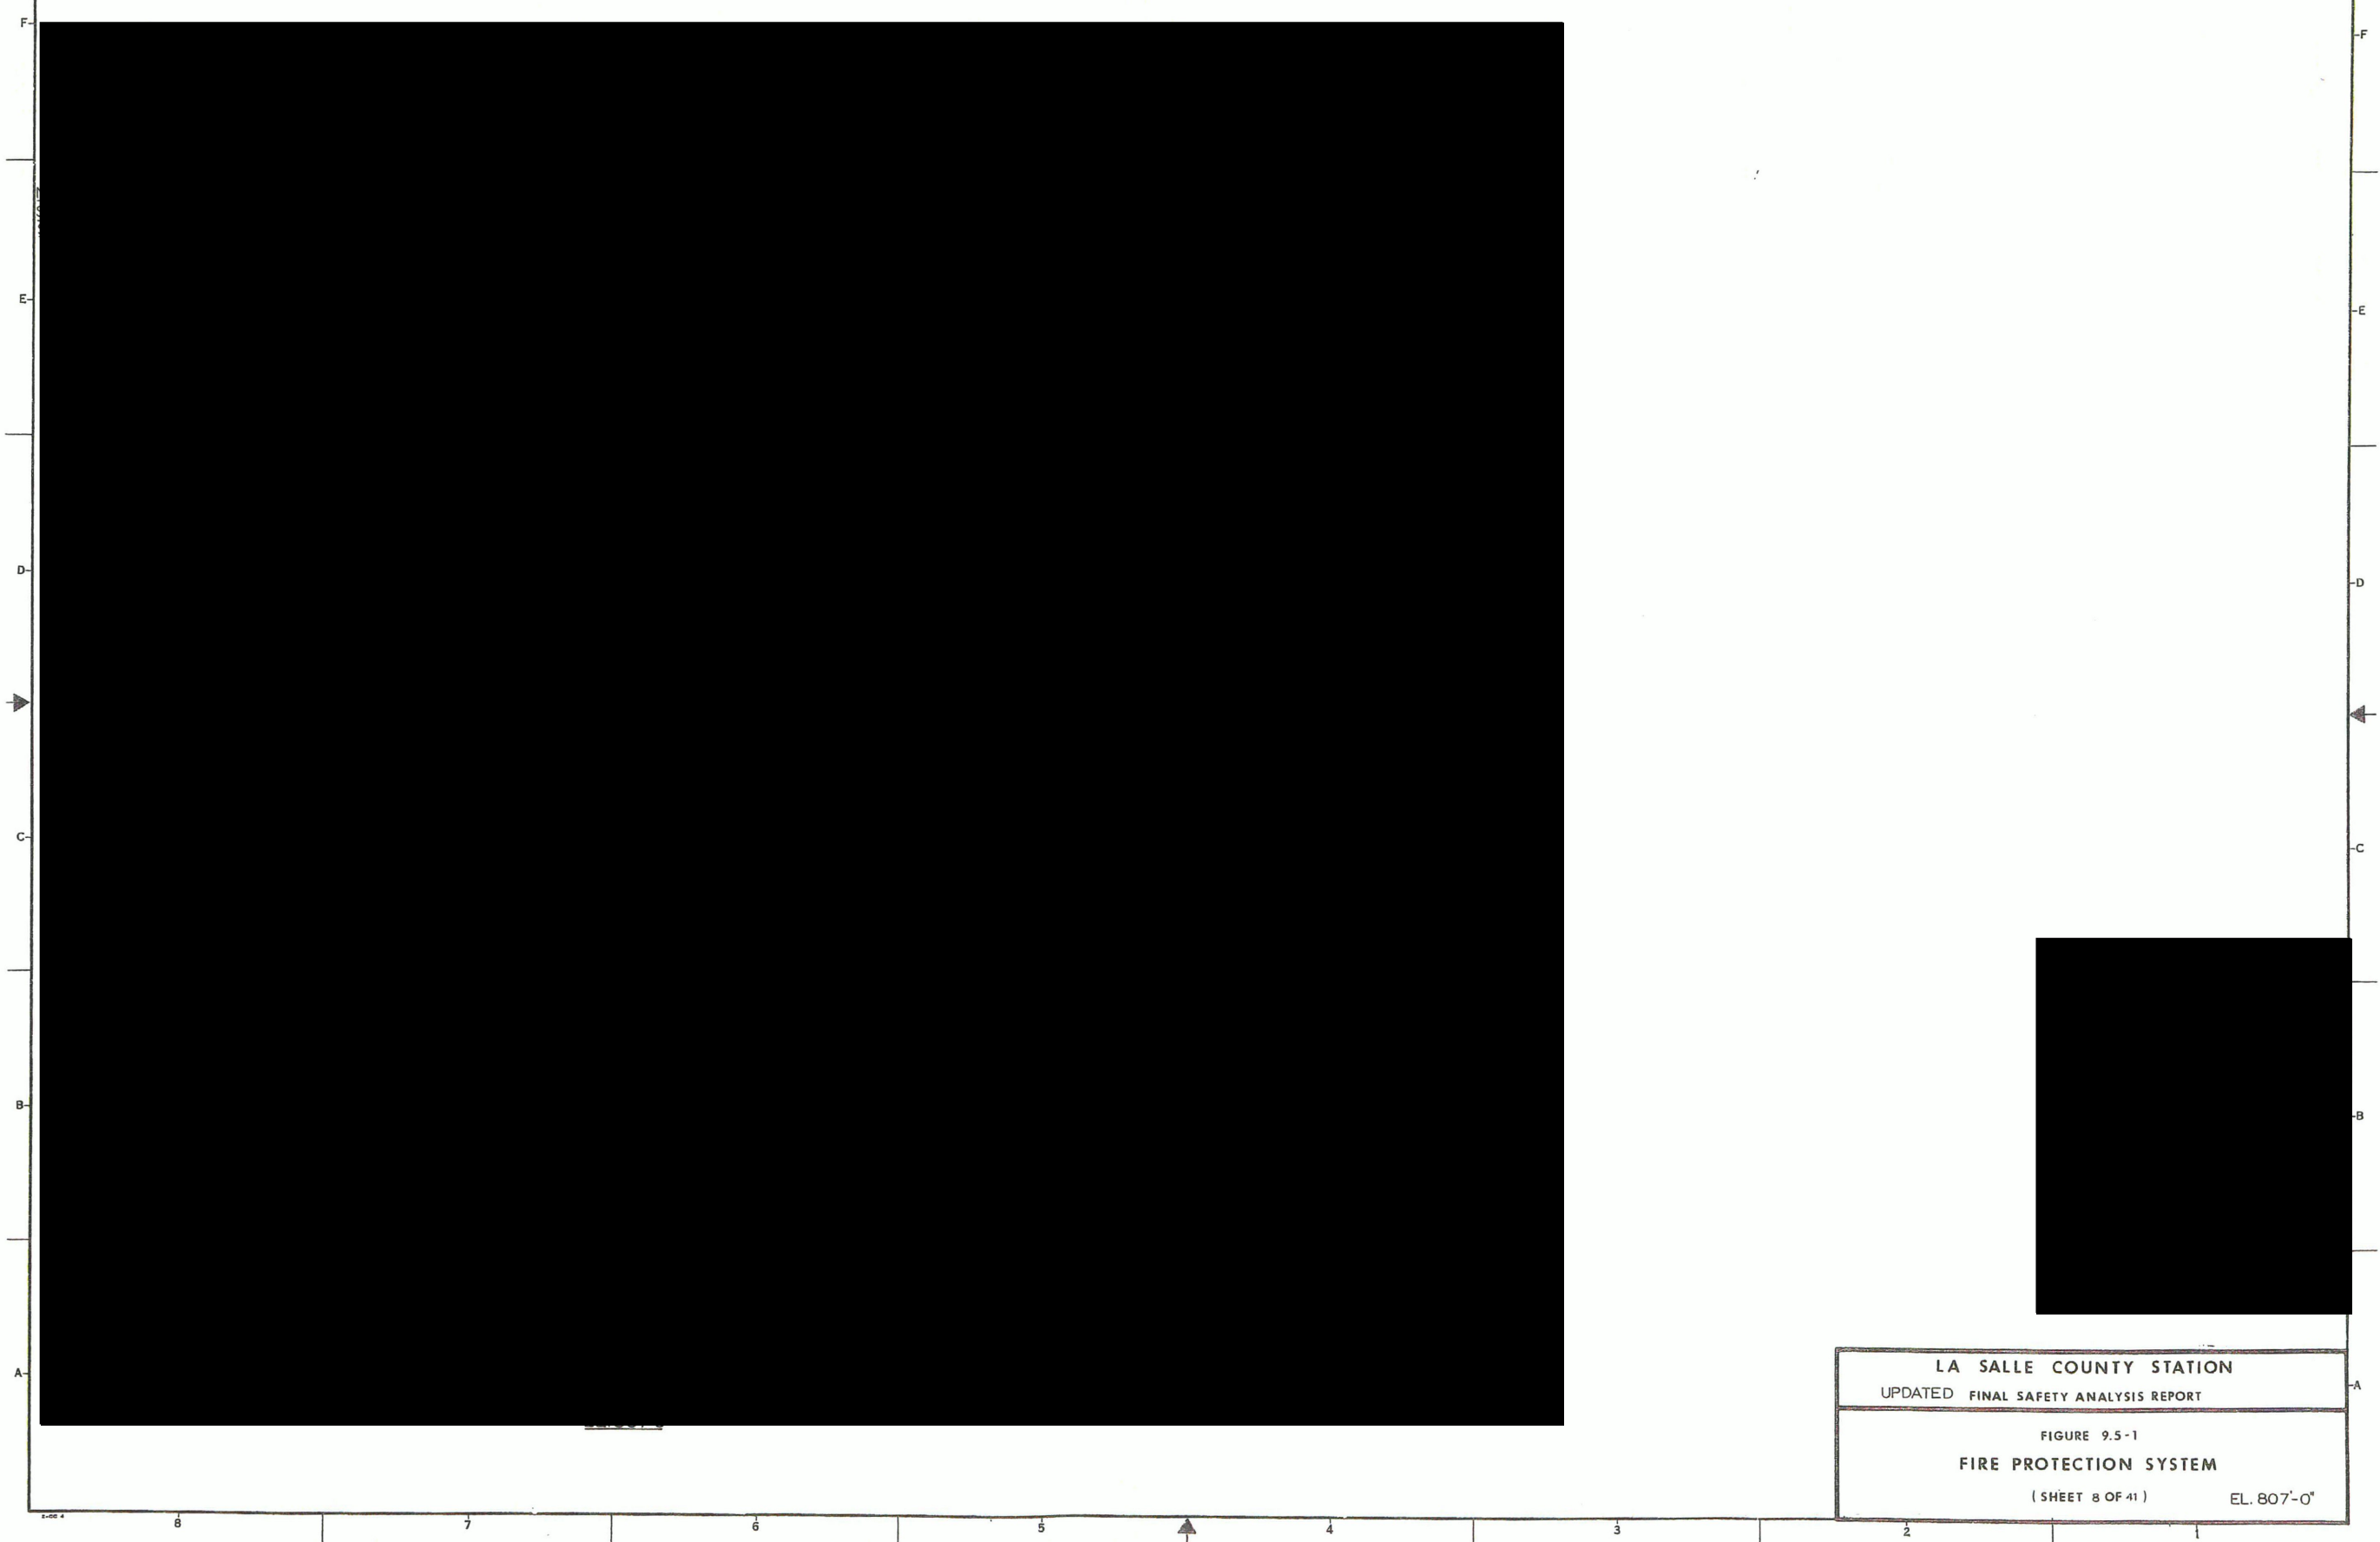

LA SALLE COUNTY STATION	
UPDATED FINAL SAFETY ANALYSIS REPORT	
FIGURE 9.5-1	
FIRE PROTECTION SYSTEM	
(SHEET 8 OF 41)	EL. 807'-0"