

LaSalle UNITS 1 AND 2

UFSAR, REVISION 23


AND

FIRE PROTECTION REPORT (FPR), REVISION 8

**THE SECURITY SENSITIVE INFORMATION HAS BEEN REDACTED
FROM THE ORIGINAL DOCUMENT.**

THIS DOCUMENT PROVIDES THE REDACTED VERSION.

**THE REDACTED INFORMATION WITHIN THIS DOCUMENT
IS INDICATED BY SOLID BLACKEDOUT REGIONS.**

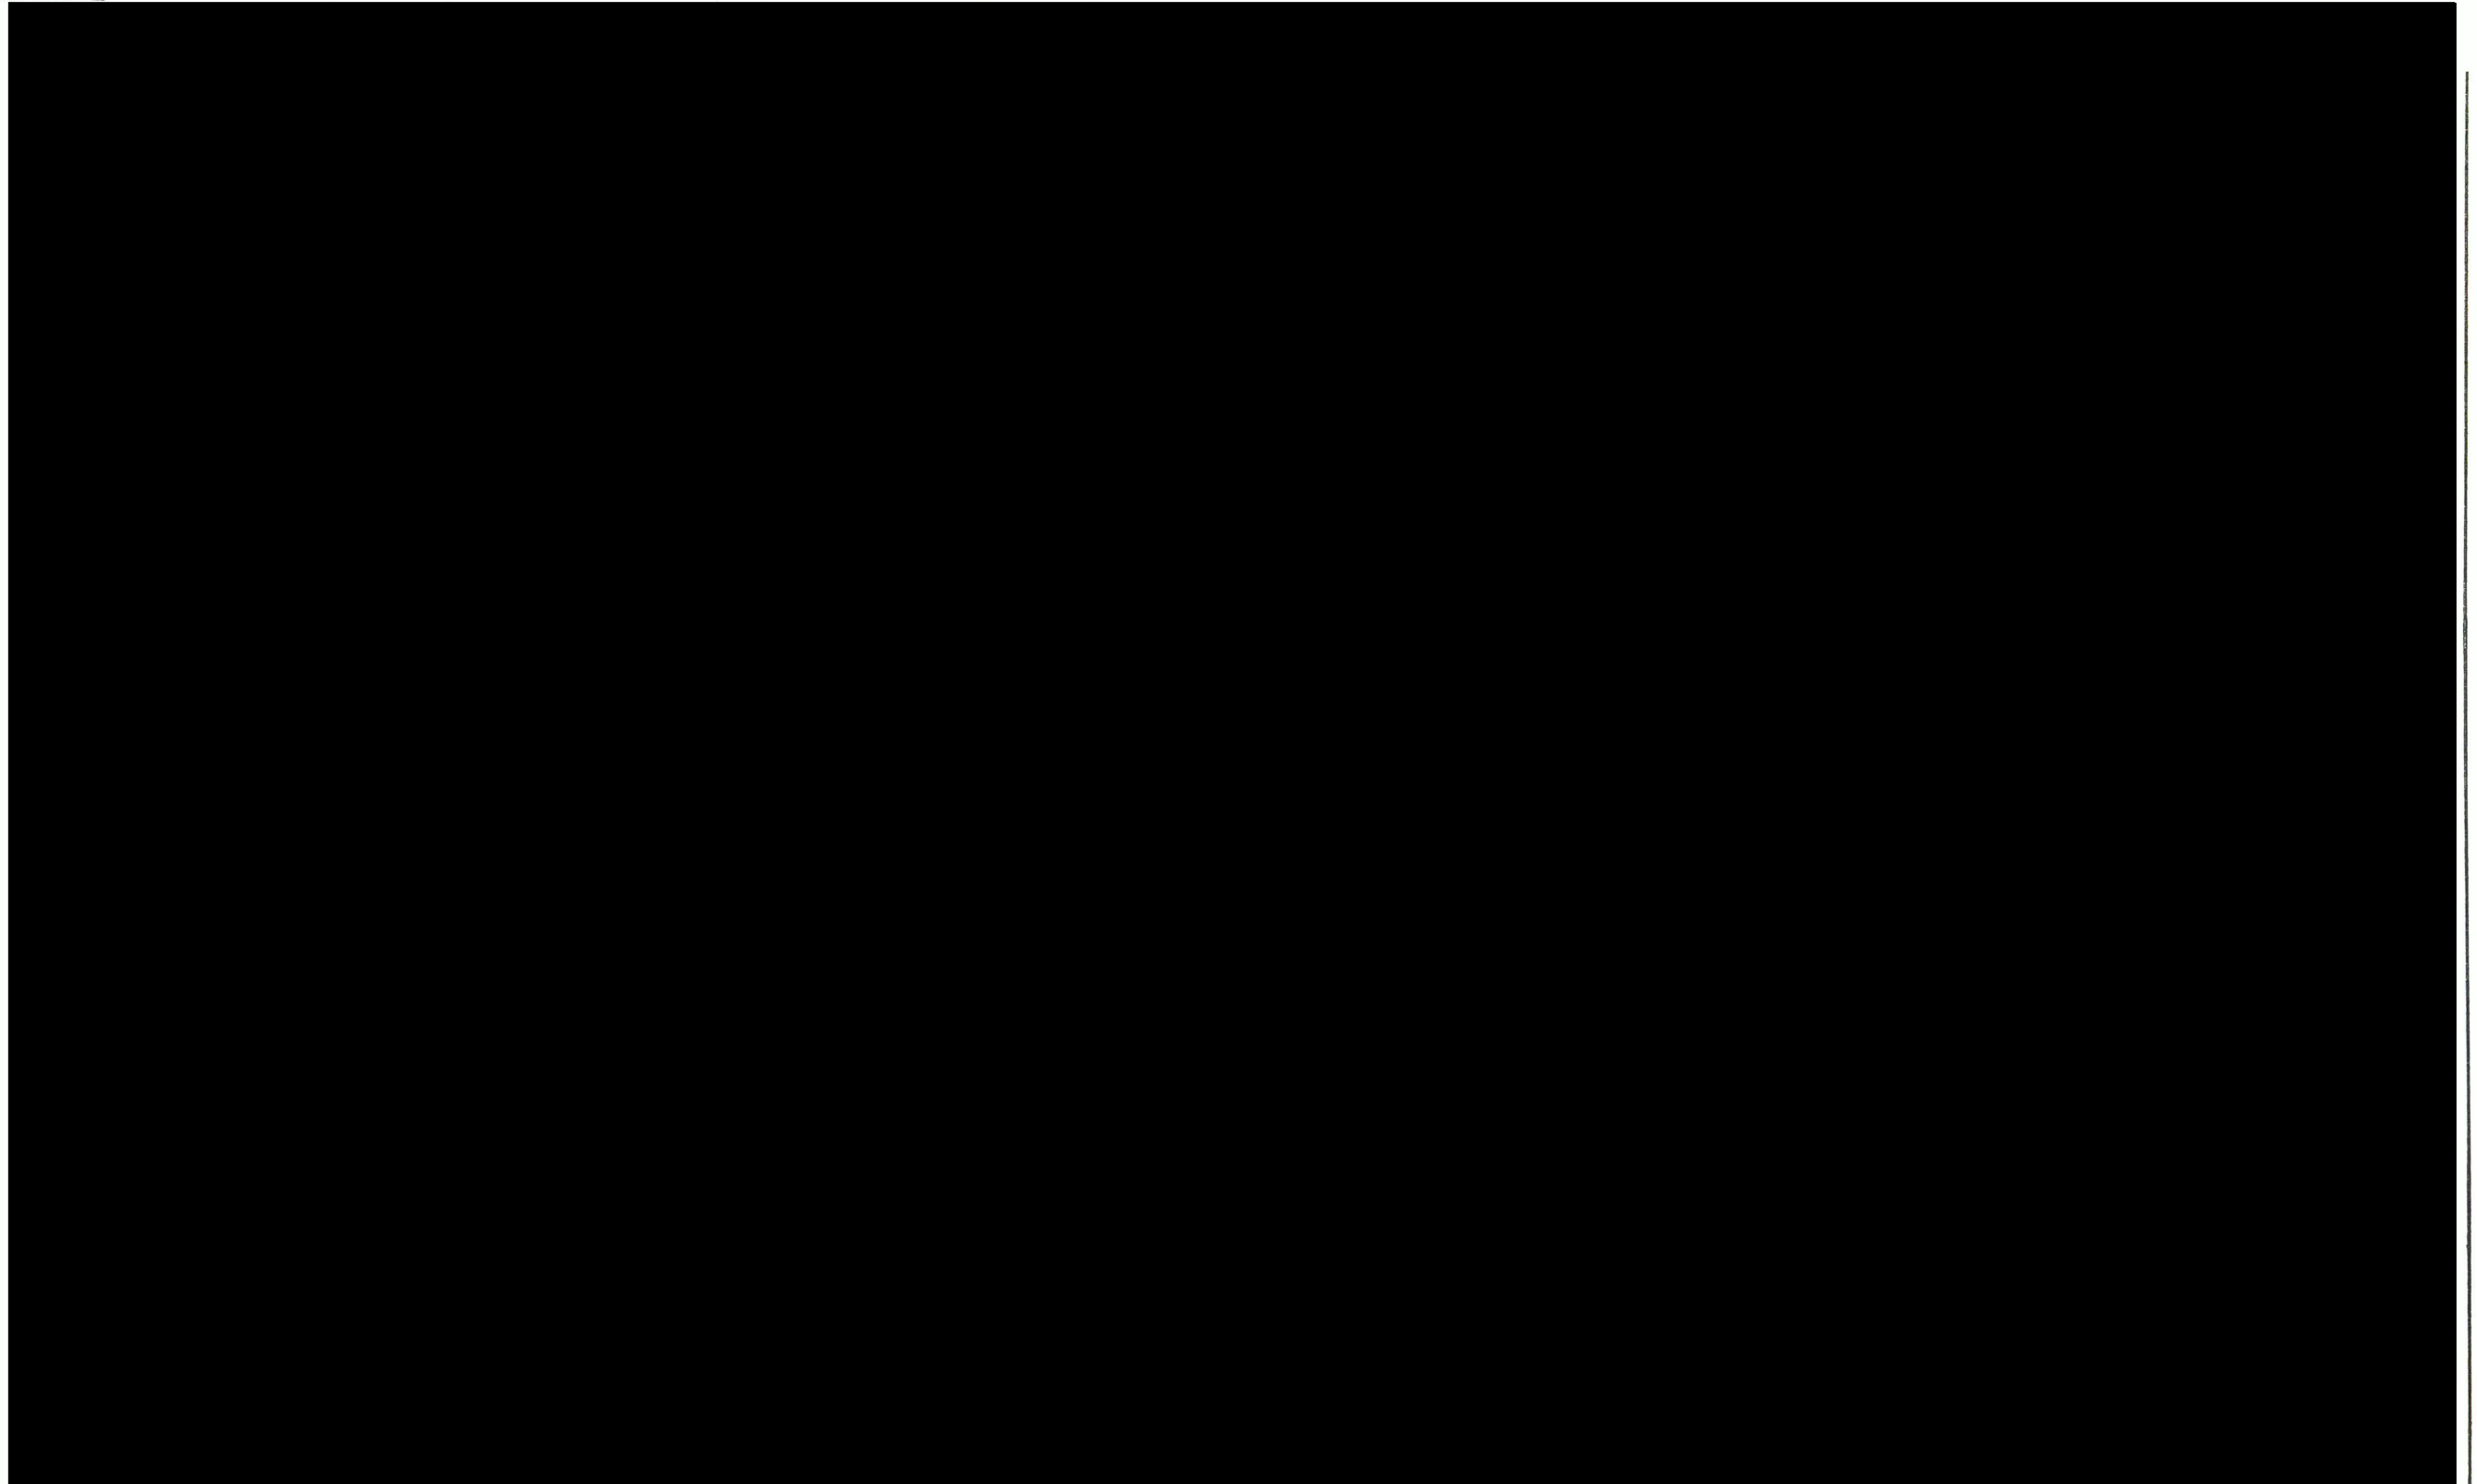

LA SALLE COUNTY STATION
UPDATED FINAL SAFETY ANALYSIS REPORT

FIGURE 9.5-1
FIRE PROTECTION SYSTEM


(SHEET 16 OF 41) EL.749'-0"

SHT. 17 OF 41




LA SALLE COUNTY STATION	
UPDATED FINAL SAFETY ANALYSIS REPORT	
FIGURE 9.5-1	
FIRE PROTECTION SYSTEM	
(SHEET 17 OF 41)	EL. 740'-0"

SHT. 18 OF 41

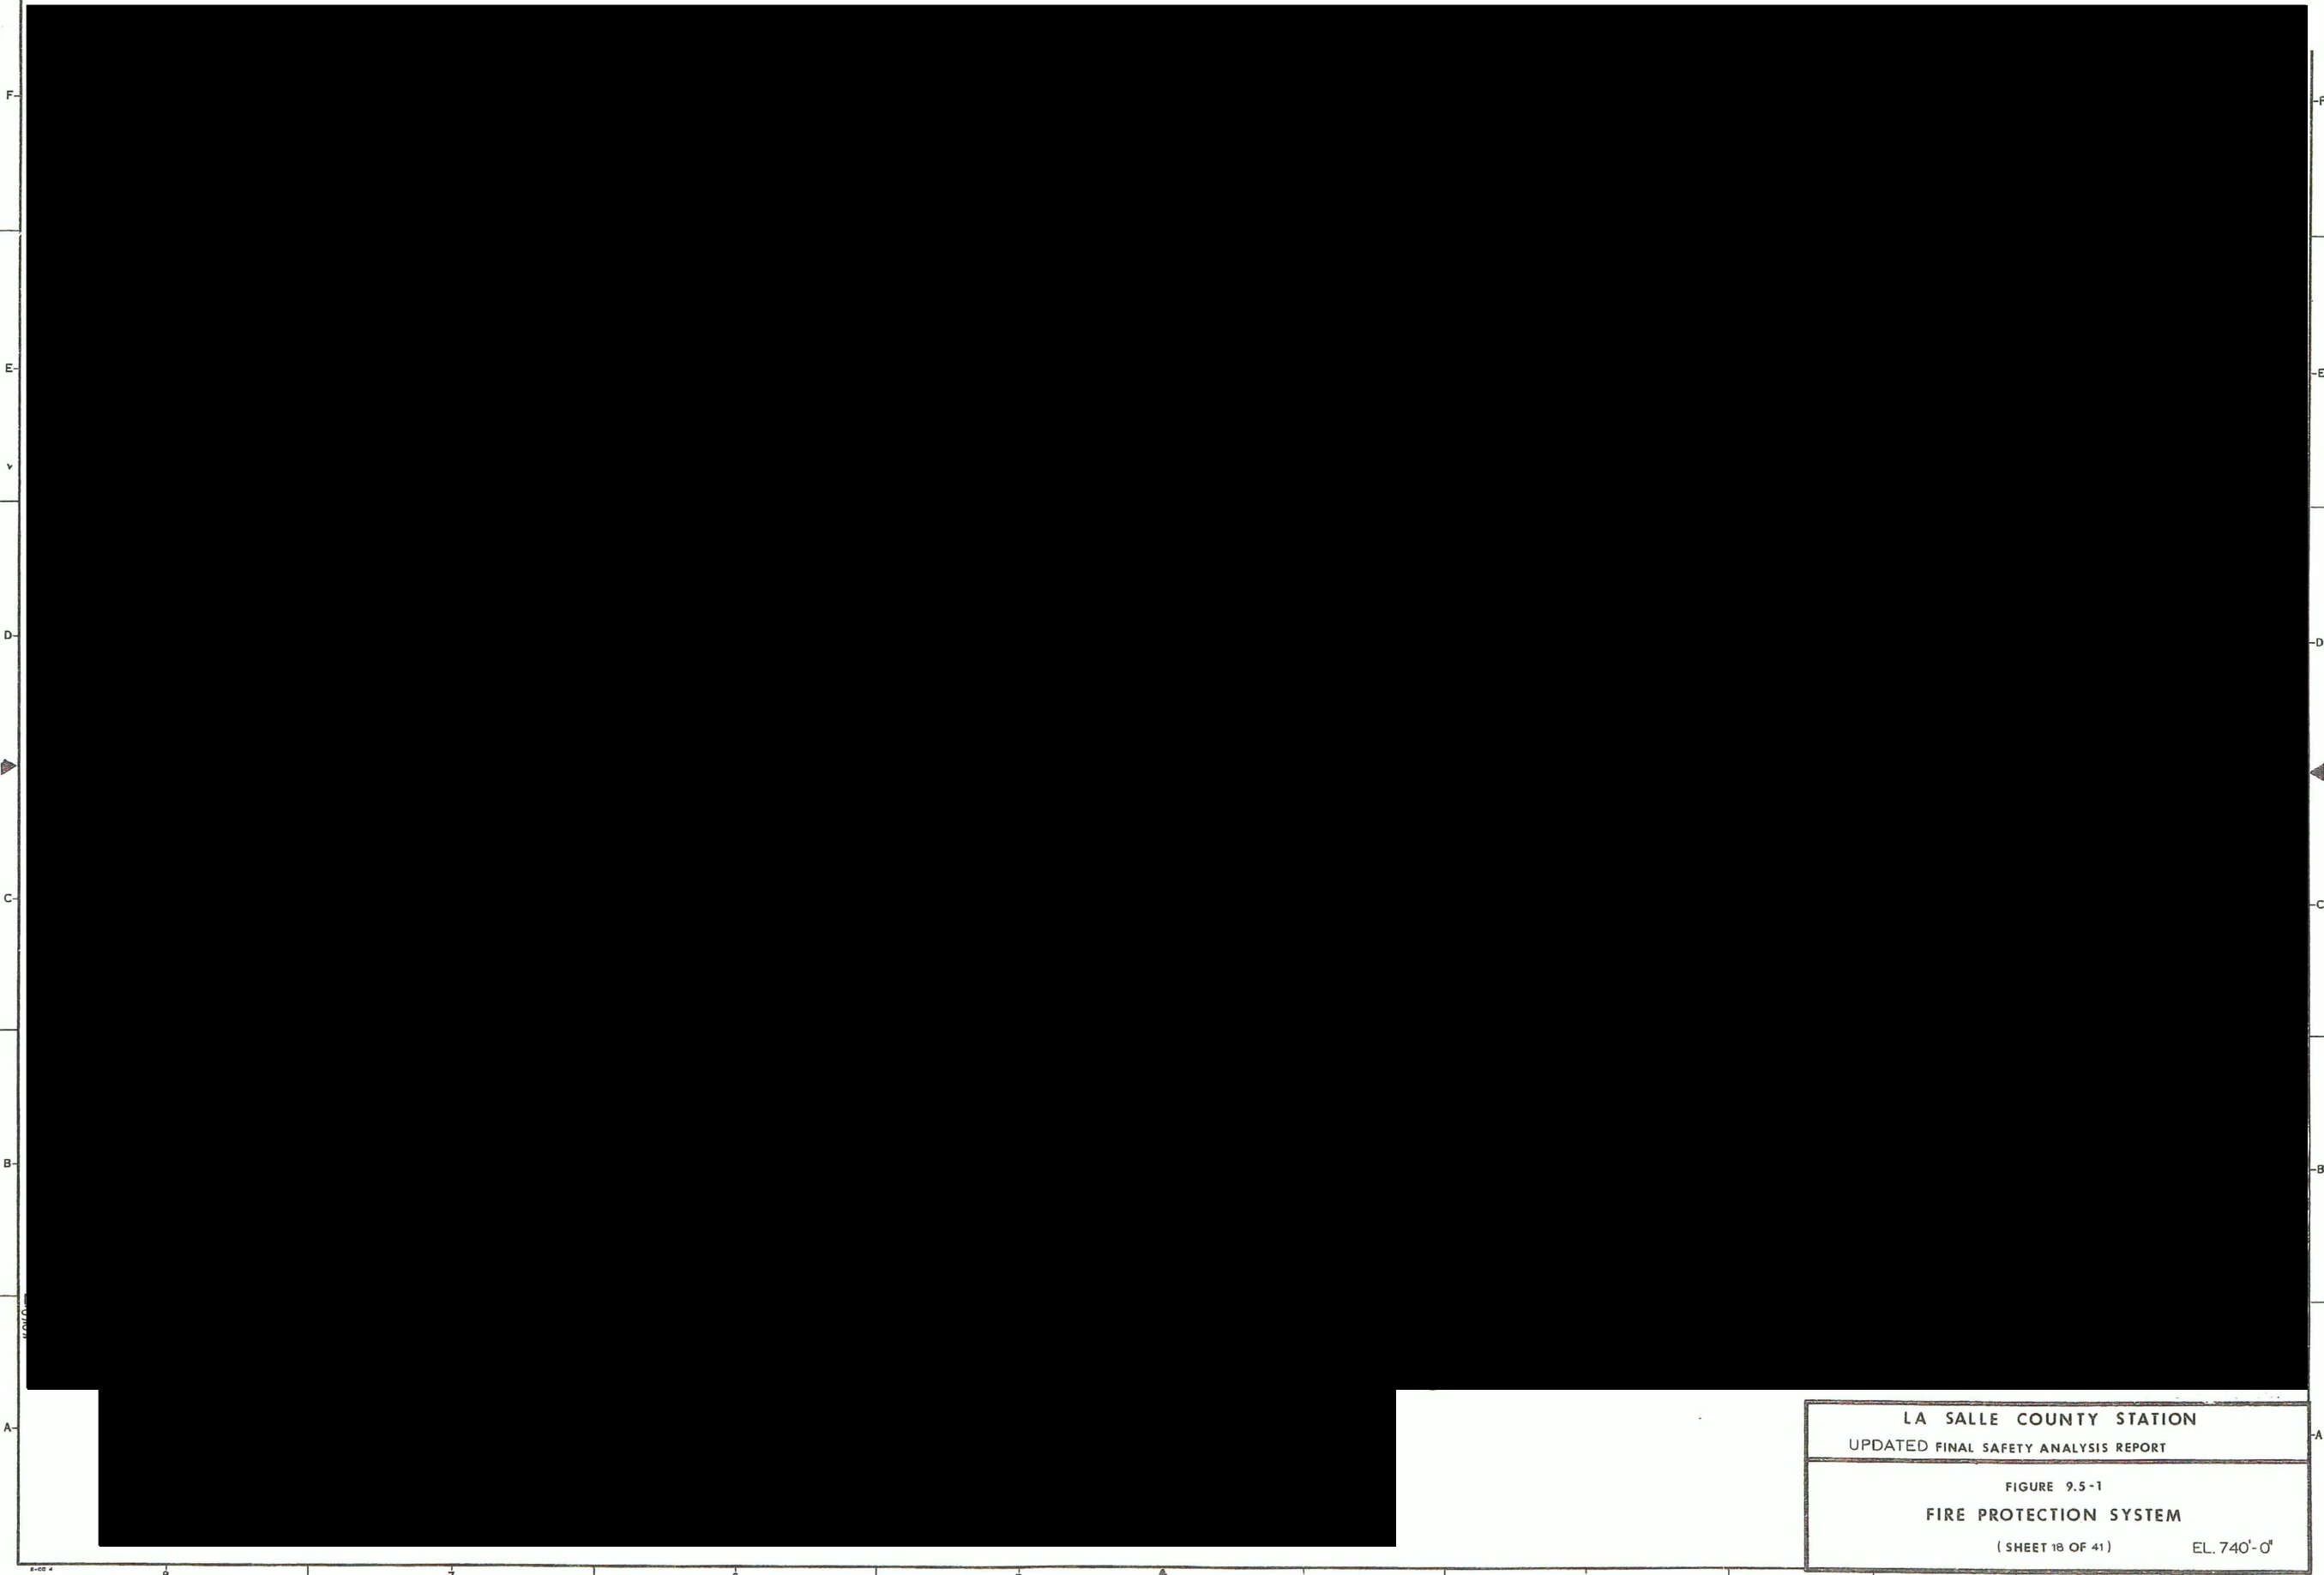

LA SALLE COUNTY STATION	
UPDATED FINAL SAFETY ANALYSIS REPORT	
FIGURE 9.5-1	
FIRE PROTECTION SYSTEM	
(SHEET 18 OF 41)	EL. 740'-0"

 


LA SALLE COUNTY STATION
UPDATED FINAL SAFETY ANALYSIS REPORT

FIGURE 9.5-1
FIRE PROTECTION SYSTEM

(SHEET 19 OF 41) EL. 734'-6"

SHT. 20 OF 41

 


LA SALLE COUNTY STATION
UPDATED FINAL SAFETY ANALYSIS REPORT

FIGURE 9.5-1
FIRE PROTECTION SYSTEM


(SHEET 20 OF 41) EL. 731'-0"

SHT. 21 OF 41

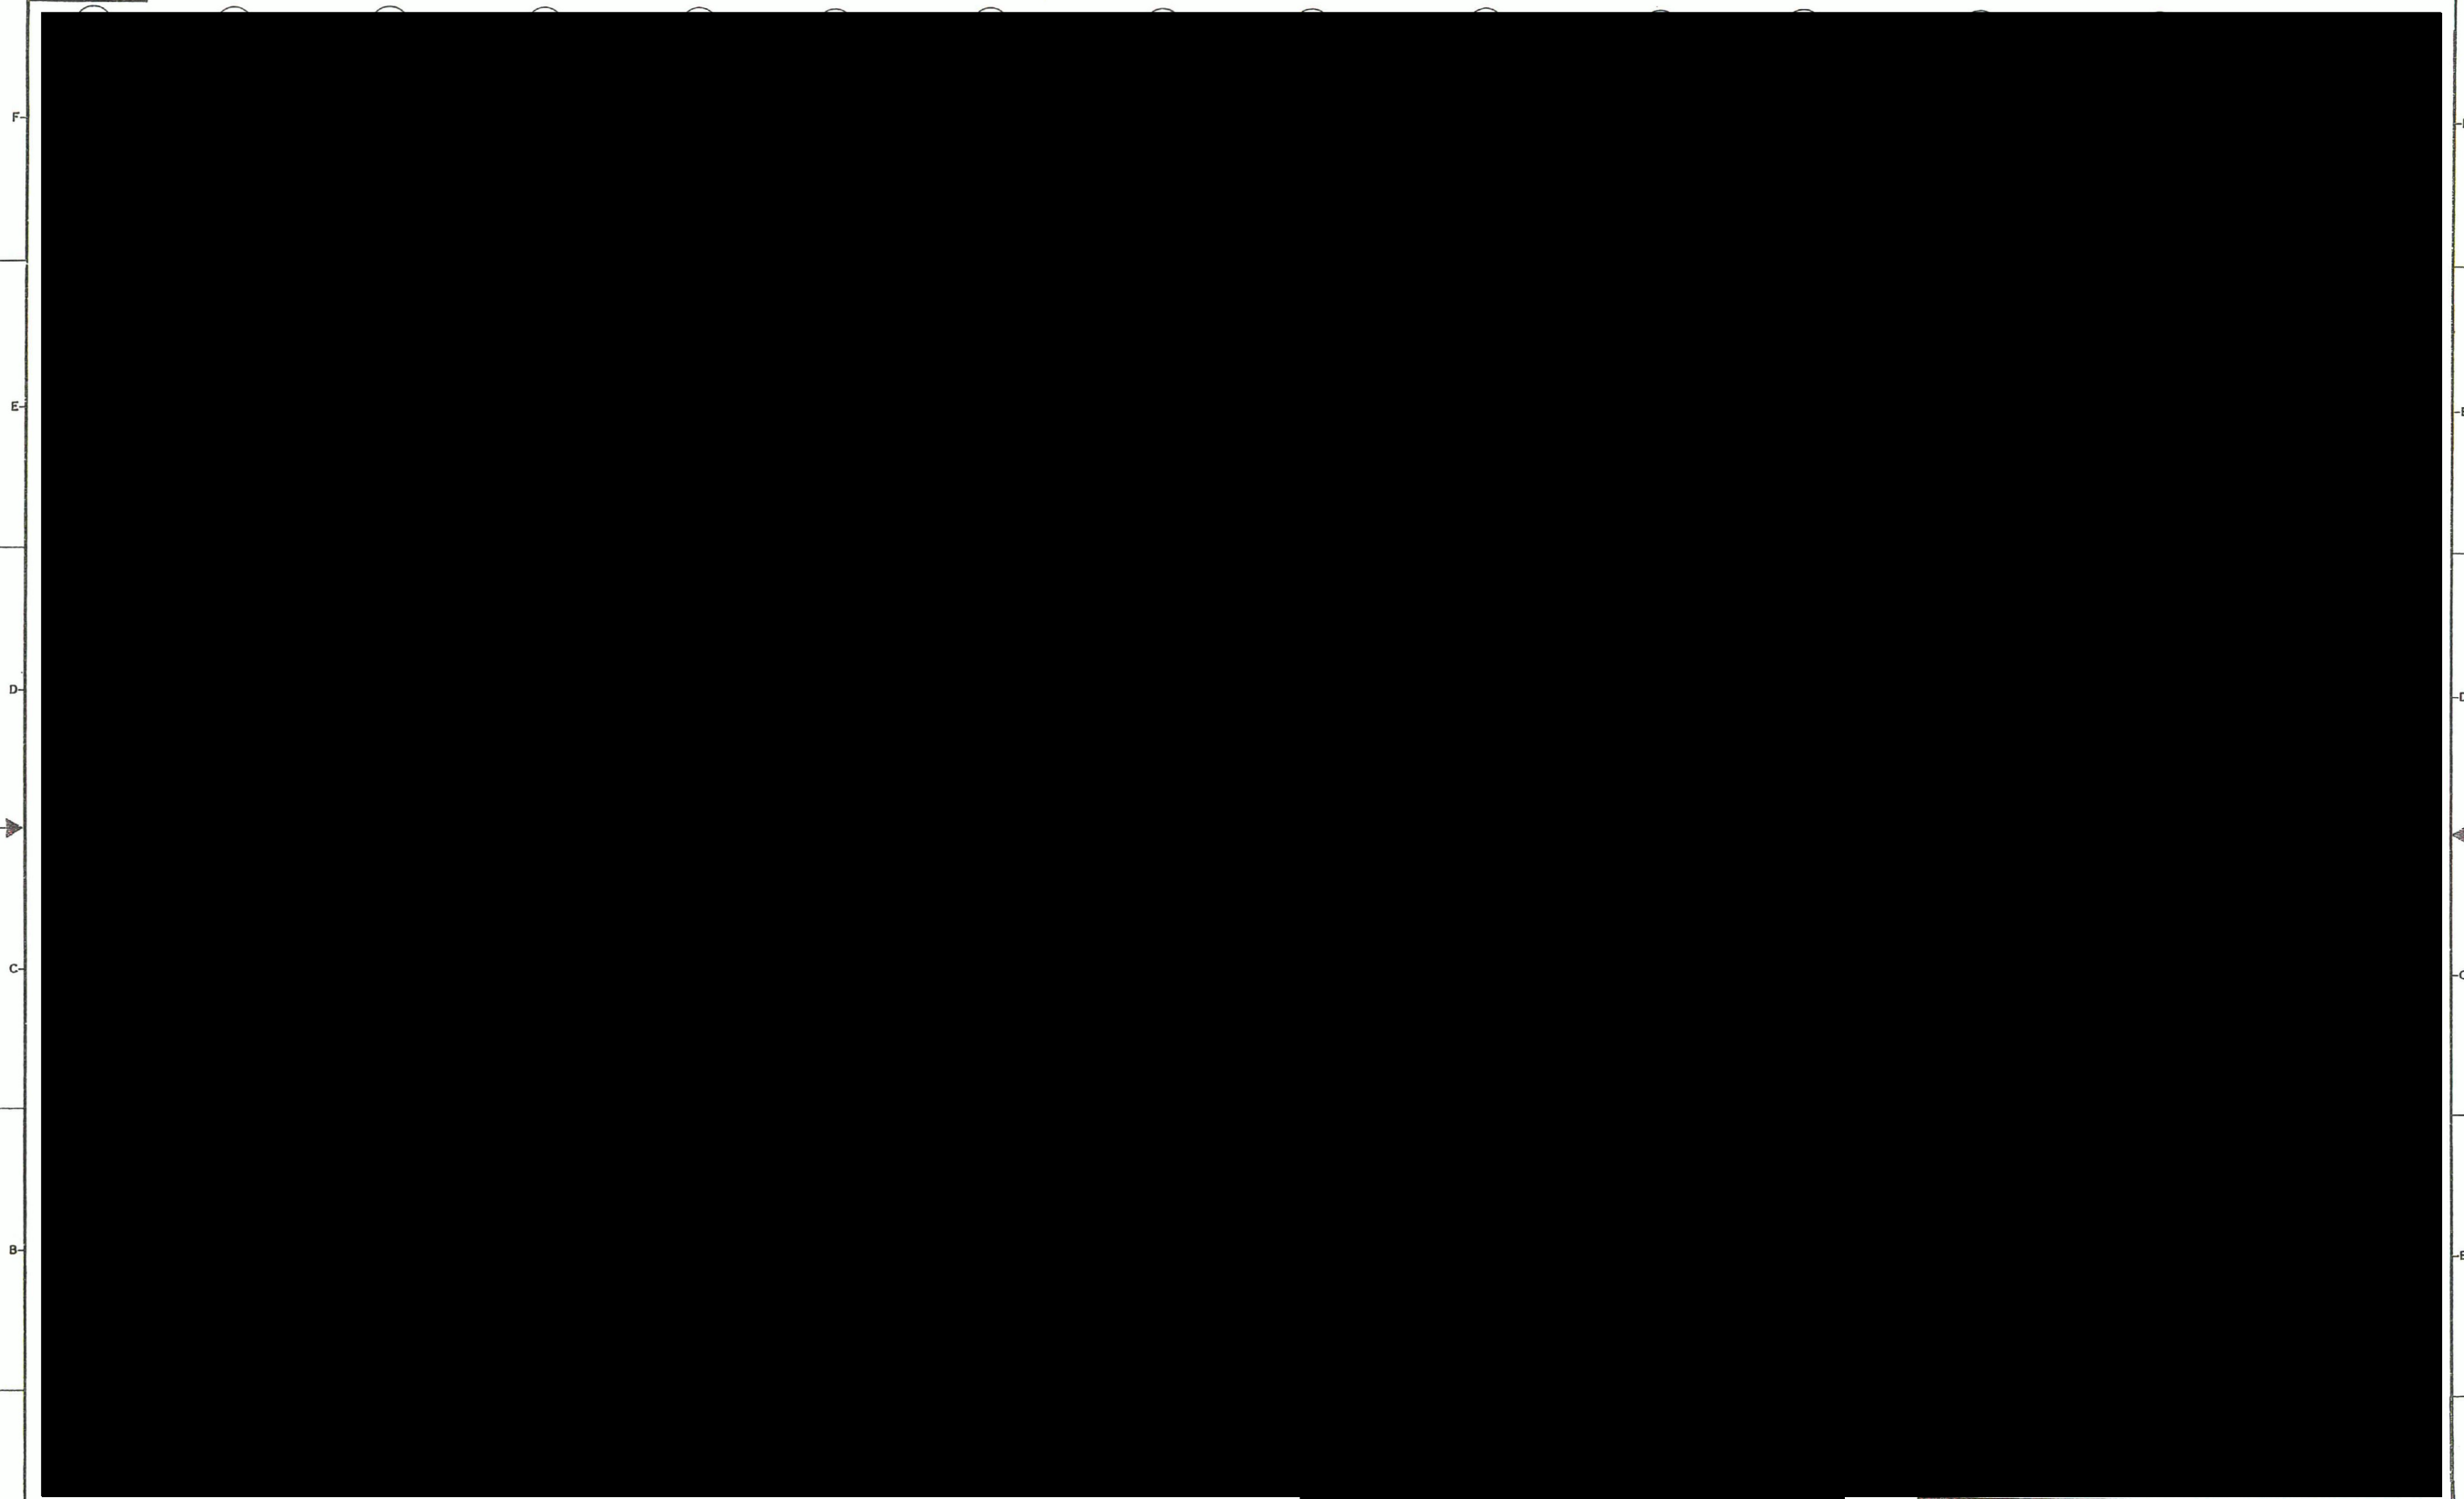

LA SALLE COUNTY STATION
UPDATED FINAL SAFETY ANALYSIS REPORT
FIGURE 9.5-1
FIRE PROTECTION SYSTEM
(SHEET 21 OF 41) EL. 731'-0"

SHT. 22 OF 41

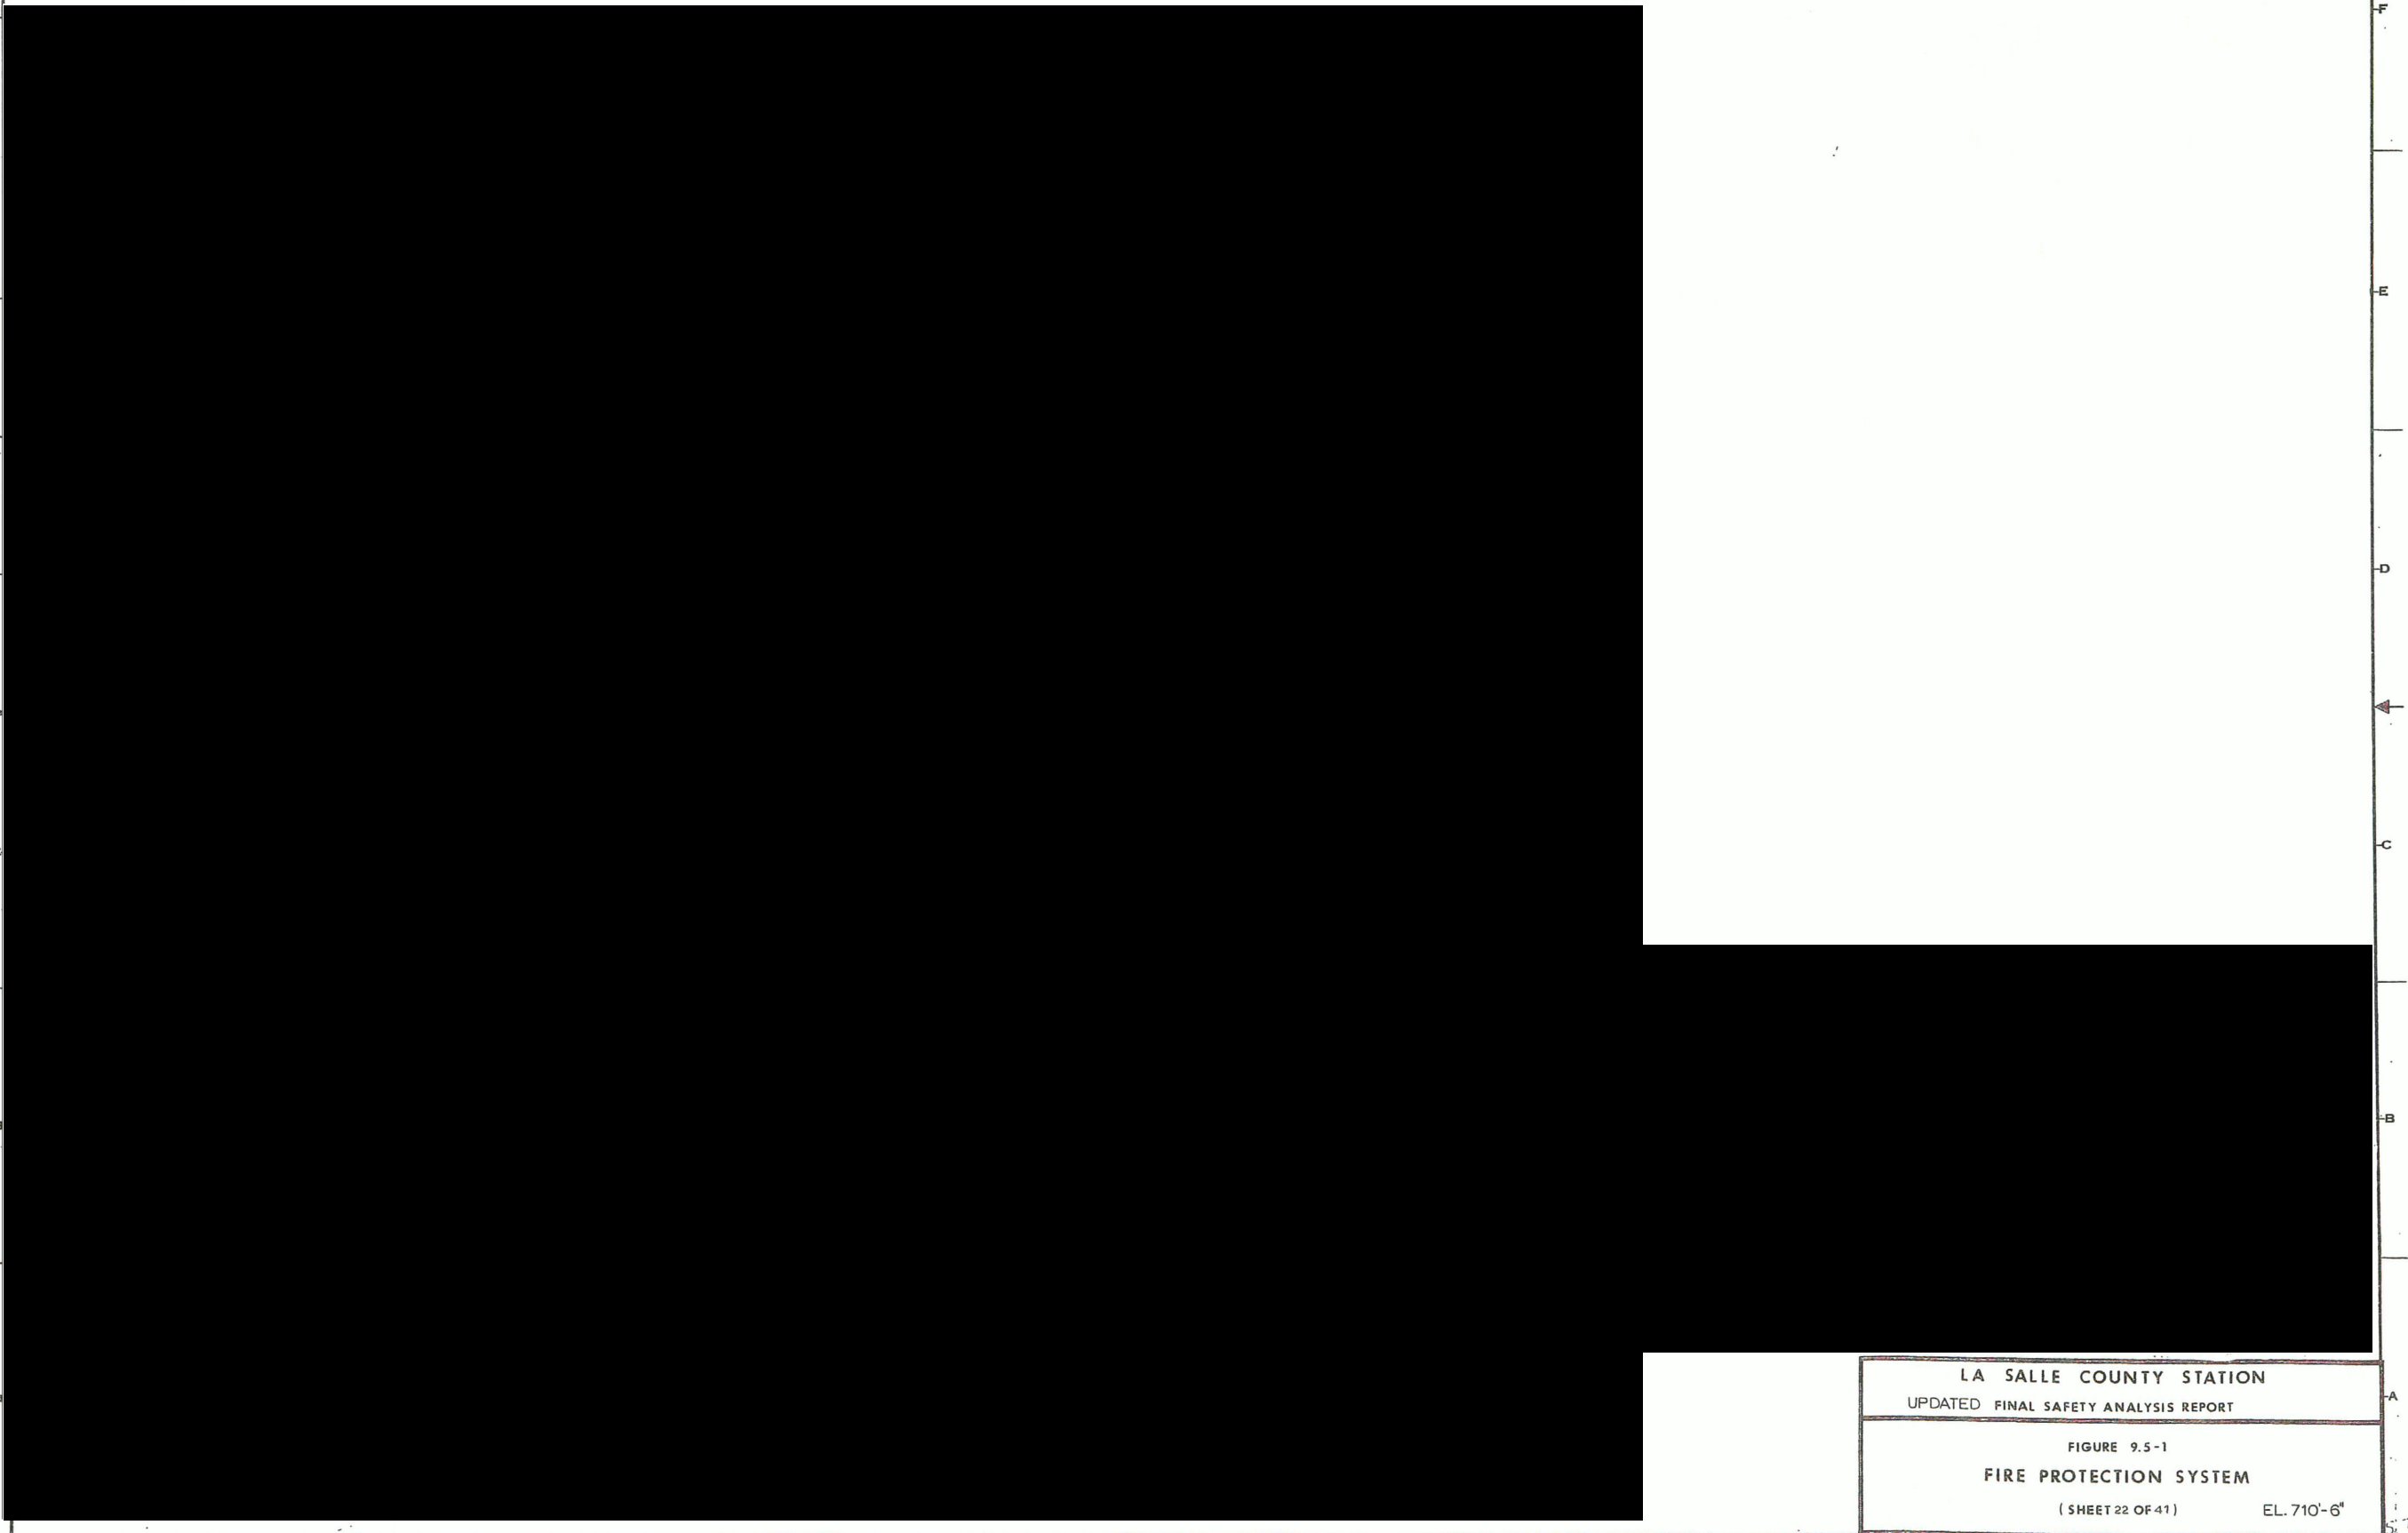

LA SALLE COUNTY STATION	
UPDATED FINAL SAFETY ANALYSIS REPORT	
FIGURE 9.5-1	
FIRE PROTECTION SYSTEM	
(SHEET 22 OF 41)	EL. 710'-6"