

## APPLICATION FOR MATERIAL LICENSE

INSTRUCTIONS: SEE THE APPROPRIATE LICENSE APPLICATION GUIDE FOR DETAILED INSTRUCTIONS FOR COMPLETING APPLICATION. SEND TWO COPIES OF THE ENTIRE COMPLETED APPLICATION TO THE NRC OFFICE SPECIFIED BELOW.

### FEDERAL AGENCIES FILE APPLICATIONS WITH:

U.S. NUCLEAR REGULATORY COMMISSION  
DIVISION OF FUEL CYCLE AND MATERIAL SAFETY, NMSS  
WASHINGTON, DC 20555

### ALL OTHER PERSONS FILE APPLICATIONS AS FOLLOWS, IF YOU ARE LOCATED IN:

CONNECTICUT, DELAWARE, DISTRICT OF COLUMBIA, MAINE, MARYLAND, MASSACHUSETTS, NEW JERSEY, NEW YORK, PENNSYLVANIA, RHODE ISLAND, OR VERMONT, SEND APPLICATIONS TO:

U.S. NUCLEAR REGULATORY COMMISSION, REGION I  
NUCLEAR MATERIAL SECTION B  
631 PARK AVENUE  
KING OF PRUSSIA, PA 19406

ALABAMA, FLORIDA, GEORGIA, KENTUCKY, MISSISSIPPI, NORTH CAROLINA, PUERTO RICO, SOUTH CAROLINA, TENNESSEE, VIRGINIA, VIRGIN ISLANDS, OR WEST VIRGINIA, SEND APPLICATIONS TO:

U.S. NUCLEAR REGULATORY COMMISSION, REGION II  
MATERIAL RADIATION PROTECTION SECTION  
101 MARIETTA STREET, SUITE 2900  
ATLANTA, GA 30323

### IF YOU ARE LOCATED IN:

ILLINOIS, INDIANA, IOWA, MICHIGAN, MINNESOTA, MISSOURI, OHIO, OR WISCONSIN, SEND APPLICATIONS TO:

U.S. NUCLEAR REGULATORY COMMISSION, REGION III  
MATERIALS LICENSING SECTION  
799 ROOSEVELT ROAD  
GLEN ELLYN, IL 60137

ARKANSAS, COLORADO, IDAHO, KANSAS, LOUISIANA, MONTANA, NEBRASKA, NEW MEXICO, NORTH DAKOTA, OKLAHOMA, SOUTH DAKOTA, TEXAS, UTAH, OR WYOMING, SEND APPLICATIONS TO:

U.S. NUCLEAR REGULATORY COMMISSION, REGION IV  
MATERIAL RADIATION PROTECTION SECTION  
611 RYAN PLAZA DRIVE, SUITE 1000  
ARLINGTON, TX 76011

ALASKA, ARIZONA, CALIFORNIA, HAWAII, NEVADA, OREGON, WASHINGTON, AND U.S. TERRITORIES AND POSSESSIONS IN THE PACIFIC, SEND APPLICATIONS TO:

U.S. NUCLEAR REGULATORY COMMISSION, REGION V  
MATERIAL RADIATION PROTECTION SECTION  
1450 MARIA LANE, SUITE 210  
WALNUT CREEK, CA 94596

PERSONS LOCATED IN AGREEMENT STATES SEND APPLICATIONS TO THE U.S. NUCLEAR REGULATORY COMMISSION ONLY IF THEY WISH TO POSSESS AND USE LICENSED MATERIAL IN STATES SUBJECT TO U.S. NUCLEAR REGULATORY COMMISSION JURISDICTION.

### 1. THIS IS AN APPLICATION FOR (Check appropriate item)

☐ A. NEW LICENSE

☐ B. AMENDMENT TO LICENSE NUMBER \_\_\_\_\_

☒ C. RENEWAL OF LICENSE NUMBER 12-18787-01

### 2. NAME AND MAILING ADDRESS OF APPLICANT (Include Zip Code)

Central Illinois Light Company  
300 Liberty Street  
Peoria, Illinois 61602

### 3. ADDRESS(ES) WHERE LICENSED MATERIAL WILL BE USED OR POSSESSED.

E. D. Edwards Station, Bartonville, Illinois (1½ miles south of Bartonville on U. S. Route 24)  
Duck Creek Station, R. R. #5, Canton, Illinois

### 4. NAME OF PERSON TO BE CONTACTED ABOUT THIS APPLICATION

Robert E. Miller

### TELEPHONE NUMBER

(309) 691-6615 ex400

SUBMIT ITEMS 5 THROUGH 11 ON 8½ x 11" PAPER. THE TYPE AND SCOPE OF INFORMATION TO BE PROVIDED IS DESCRIBED IN THE LICENSE APPLICATION GUIDE.

### 5. RADIOACTIVE MATERIAL

a. Element and mass number, b. chemical and/or physical form, and c. maximum amount which will be possessed at any one time.

### 6. PURPOSE(S) FOR WHICH LICENSED MATERIAL WILL BE USED.

### 7. INDIVIDUAL(S) RESPONSIBLE FOR RADIATION SAFETY PROGRAM AND THEIR TRAINING AND EXPERIENCE.

### 8. TRAINING FOR INDIVIDUALS WORKING IN OR FREQUENTING RESTRICTED AREAS.

### 9. FACILITIES AND EQUIPMENT.

### 10. RADIATION SAFETY PROGRAM.

### 11. WASTE MANAGEMENT.

### 12. LICENSEE FEES (See 10 CFR 170 and Section 170.31)

FEE CATEGORY

3.P

AMOUNT

ENCLOSED \$ 120.00

### 13. CERTIFICATION. (Must be completed by applicant) THE APPLICANT UNDERSTANDS THAT ALL STATEMENTS AND REPRESENTATIONS MADE IN THIS APPLICATION ARE BINDING UPON THE APPLICANT.

THE APPLICANT AND ANY OFFICIAL EXECUTING THIS CERTIFICATION ON BEHALF OF THE APPLICANT, NAMED IN ITEM 2, CERTIFY THAT THIS APPLICATION IS PREPARED IN CONFORMITY WITH TITLE 10, CODE OF FEDERAL REGULATIONS, PARTS 30, 32, 33, 34, 35, AND 40 AND THAT ALL INFORMATION CONTAINED HEREIN, IS TRUE AND CORRECT TO THE BEST OF THEIR KNOWLEDGE AND BELIEF.

WARNING: 18 U.S.C. SECTION 1001 ACT OF JUNE 25, 1948, 62 STAT. 749 MAKES IT A CRIMINAL OFFENSE TO MAKE A WILLFULLY FALSE STATEMENT OR REPRESENTATION TO ANY DEPARTMENT OR AGENCY OF THE UNITED STATES AS TO ANY MATTER WITHIN ITS JURISDICTION.

SIGNATURE—CERTIFYING OFFICER

TYPED/PRINTED NAME

TITLE

DATE

*Robert E. Miller*

8506190448 850531  
REG3 LIC30  
12-18787-01 PDR

A. I BE WILLING TO FURNISH COST INFORMATION (Dollar and/or staff hours) ECONOMIC IMPACT OF CURRENT NRC REGULATIONS OR ANY FUTURE PROPOSED NRC REGULATIONS THAT MAY AFFECT YOU? (NRC regulations permit it to protect confidential commercial or financial—proprietary—information furnished to the agency in confidence)

RECEIVED

FOR NRC USE ONLY

TYPE OF FEE

FEE LOG

FEE CATEGORY

COMMENTS

AMOUNT RECEIVED

CHECK NUMBER

\$120

020567

CONTROL NO. 78810

DATE

5/3/85

## PRIVACY ACT STATEMENT

Pursuant to 5 U.S.C. 552a(e)(3), enacted into law by section 3 of the Privacy Act of 1974 (Public Law 93-579), the following statement is furnished to individuals who supply information to the Nuclear Regulatory Commission on NRC Form 313. This information is maintained in a system of records designated as NRC-3 and described at 40 Federal Register 45334 (October 1, 1975).

1. **AUTHORITY:** Sections 81 and 161(b) of the Atomic Energy Act of 1954, as amended (42 U.S.C. 2111 and 2201(b)).
2. **PRINCIPAL PURPOSE(S):** The information is evaluated by the NRC staff pursuant to the criteria set forth in 10 CFR Parts 30, 32, 33, 34, 35 and 40 to determine whether the application meets the requirements of the Atomic Energy Act of 1954, as amended, and the Commission's regulations, for the issuance of a radioactive material license or amendment thereof.
3. **ROUTINE USES:** The information may be (a) provided to State health departments for their information and use; and (b) provided to Federal, State, and local health officials and other persons in the event of incident or exposure, for their information, investigation, and protection of the public health and safety. The information may also be disclosed to appropriate Federal, State, and local agencies in the event that the information indicates a violation or potential violation of law and in the course of an administrative or judicial proceeding. In addition, this information may be transferred to an appropriate Federal, State, or local agency to the extent relevant and necessary for an NRC decision or to an appropriate Federal agency to the extent relevant and necessary for that agency's decision about you.
4. **WHETHER DISCLOSURE IS MANDATORY OR VOLUNTARY AND EFFECT ON INDIVIDUAL OF NOT PROVIDING INFORMATION:** Disclosure of the requested information is voluntary. If the requested information is not furnished, however, the application for radioactive material license, or amendment thereof, will not be processed. A request that information be held from public inspection must be in accordance with the provisions of 10 CFR 2.790. Withholding from public inspection shall not affect the right, if any, of persons properly and directly concerned need to inspect the document.
5. **SYSTEM MANAGER(S) AND ADDRESS:** U.S. Nuclear Regulatory Commission  
Director, Division of Fuel Cycle and Material Safety  
Office of Nuclear Material Safety and Safeguards  
Washington, D.C. 20555

RECEIVED  
APR 29 1982  
REGION III

NRC License 12-18787-10 Modifications

1. Documents dated 8/14/78, 7/18/80 and 10/22/80 shall have item 10.1 of Form NRC-313I read as follows:

Type of Instrument: Portable Survey Meter  
Manufacturer's name: Victoreen Instrument Company  
Model number: meter model #483  
                  probe model #483-50  
Number available: 4  
Radiation detected: gamma-beta  
Sensitivity range: 0-50 mR/hr

2. Document dated 8/14/78 shall have item 6a of Form NRC-313J read as follows:

Full name: Mr. Gary Tuttle  
Title: Relief Supervisor

3. Document dated 10/22/80 shall have item 6a of Form NRC 313I read as follows:

Full name: Mr. David Tomlinson  
Title: General Supervisor - Maintenance Section

4. Document dated 4/30/82 shall have item 13 of attachment #1 of Form NRC-313I read as follows:

The gauge shall be stored when not in use in Troxler Model 10210G Molded Transport Case. The gauge and case shall be kept under lock when in storage. The storage location is a lockable metal storage cabinet located at CILCO's Pioneer Park Service Center. The gauge when needed at a construction site will be temporarily stored at the construction site in a securely locked storage area to prevent unauthorized removal of the gauge.

5. Document dated 4/30/82 shall have item 15.I of Form NRC-313I read as follows:

See diagram 15.I A


Attached is a new diagram 15.I/A showing the storage location at the Pioneer Park Service Center.

The remainder of the information in Documents dated 8/14/79, 7/18/80, 10/22/80 and 4/30/82 along with Document dated 6/4/82 in its entirety correctly represents our current program.

# PIONEER PARK

## 2<sup>ND</sup> FLOOR PLAN

FIGURE 15.1 A

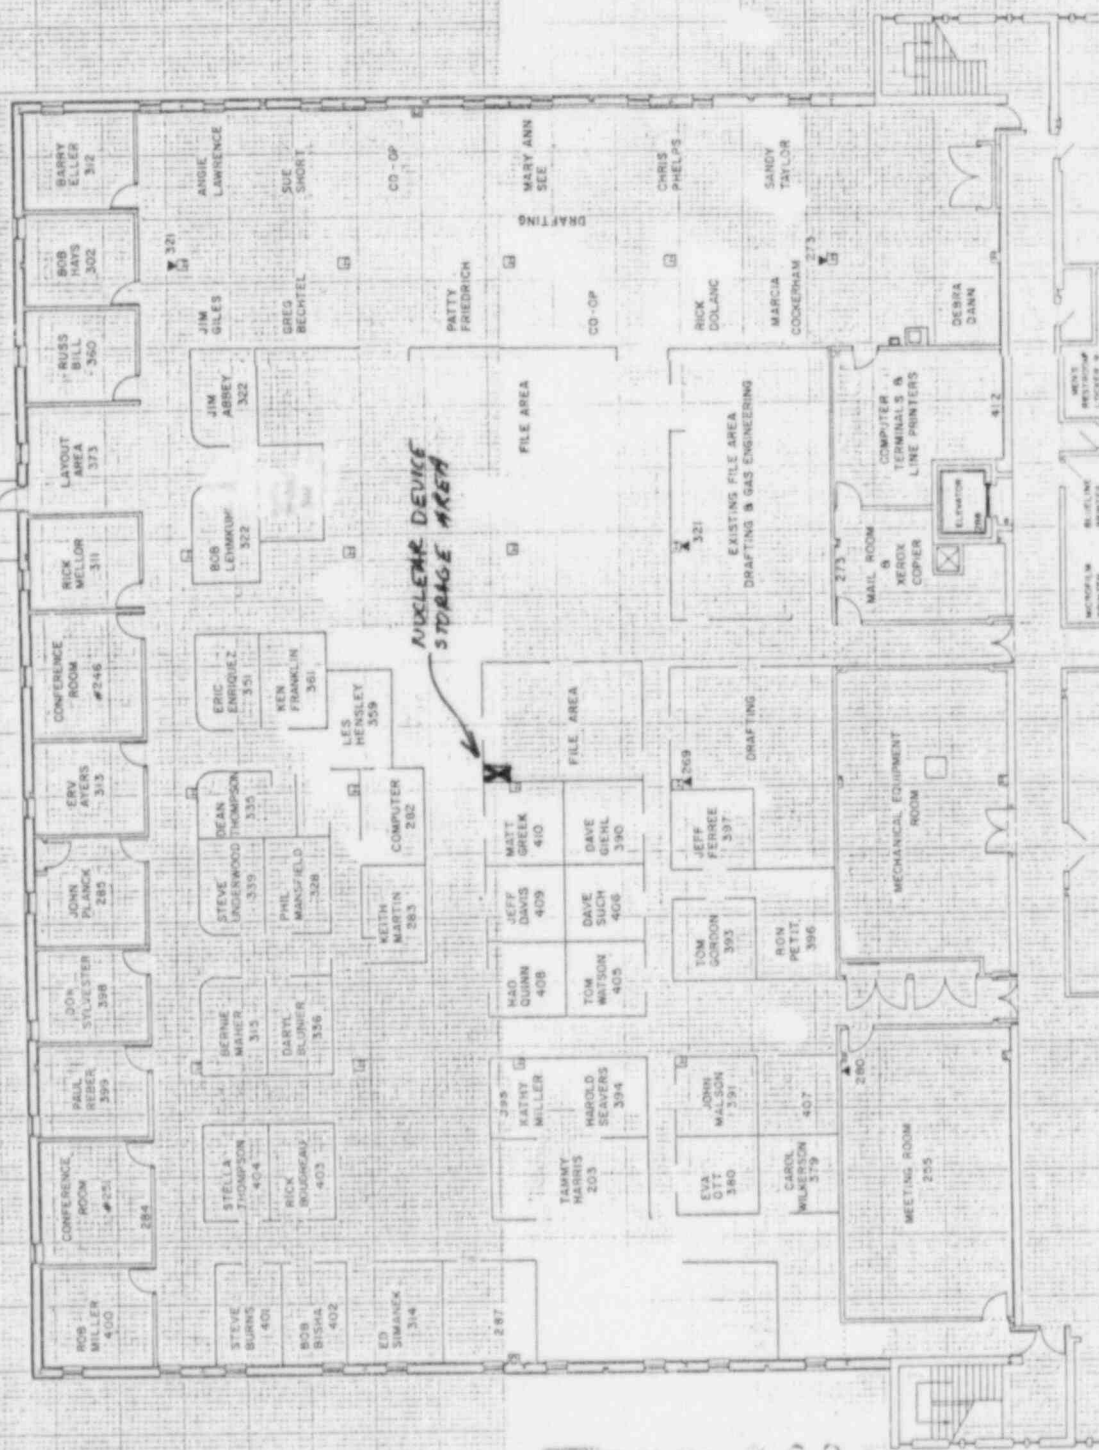

DATE	3-24-83
DESIGNED BY	
DRAWN BY	David J. D. II
APPROVED	

CENTRAL ILLINOIS LIGHT CO.  
PEORIA, ILLINOIS

PIONEER PARK  
NEW ADDITION SECOND  
FLOOR PLAN

SCALE: 1/8" = 1'-0"  
DATE: 9-24-44

REV. SHEET  
1