

APPLICATION FOR MATERIAL LICENSE

INSTRUCTIONS: SEE THE APPROPRIATE LICENSE APPLICATION GUIDE FOR DETAILED INSTRUCTIONS FOR COMPLETING APPLICATION. SEND TWO COPIES OF THE ENTIRE COMPLETED APPLICATION TO THE NRC OFFICE SPECIFIED BELOW.

FEDERAL AGENCIES FILE APPLICATIONS WITH:

U.S. NUCLEAR REGULATORY COMMISSION
DIVISION OF FUEL CYCLE AND MATERIAL SAFETY, NMSS
WASHINGTON, DC 20555

ALL OTHER PERSONS FILE APPLICATIONS AS FOLLOWS, IF YOU ARE LOCATED IN:

CONNECTICUT, DELAWARE, DISTRICT OF COLUMBIA, MAINE, MARYLAND, MASSACHUSETTS, NEW JERSEY, NEW YORK, PENNSYLVANIA, RHODE ISLAND, OR VERMONT, SEND APPLICATIONS TO:

U.S. NUCLEAR REGULATORY COMMISSION, REGION I
NUCLEAR MATERIAL SECTION 8
631 PARK AVENUE
KING OF PRUSSIA, PA 19406

ALABAMA, FLORIDA, GEORGIA, KENTUCKY, MISSISSIPPI, NORTH CAROLINA, PUERTO RICO, SOUTH CAROLINA, TENNESSEE, VIRGINIA, VIRGIN ISLANDS, OR WEST VIRGINIA, SEND APPLICATIONS TO:

U.S. NUCLEAR REGULATORY COMMISSION, REGION II
MATERIAL RADIATION PROTECTION SECTION
101 MARIETTA STREET, SUITE 2900
ATLANTA, GA 30323

IF YOU ARE LOCATED IN:

ILLINOIS, INDIANA, IOWA, MICHIGAN, MINNESOTA, MISSOURI, OHIO, OR WISCONSIN, SEND APPLICATIONS TO:

U.S. NUCLEAR REGULATORY COMMISSION, REGION III
MATERIALS LICENSING SECTION
799 ROOSEVELT ROAD
GLEN ELLYN, IL 60137

ARKANSAS, COLORADO, IDAHO, KANSAS, LOUISIANA, MONTANA, NEBRASKA, NEW MEXICO, NORTH DAKOTA, OKLAHOMA, SOUTH DAKOTA, TEXAS, UTAH, OR WYOMING, SEND APPLICATIONS TO:

U.S. NUCLEAR REGULATORY COMMISSION, REGION IV
MATERIAL RADIATION PROTECTION SECTION
611 RYAN PLAZA DRIVE, SUITE 1000
ARLINGTON, TX 76011

ALASKA, ARIZONA, CALIFORNIA, HAWAII, NEVADA, OREGON, WASHINGTON, AND U.S. TERRITORIES AND POSSESSIONS IN THE PACIFIC, SEND APPLICATIONS TO:

U.S. NUCLEAR REGULATORY COMMISSION, REGION V
MATERIAL RADIATION PROTECTION SECTION
1450 MARIA LANE, SUITE 210
WALNUT CREEK, CA 94596

PERSONS LOCATED IN AGREEMENT STATES SEND APPLICATIONS TO THE U.S. NUCLEAR REGULATORY COMMISSION ONLY IF THEY WISH TO POSSESS AND USE LICENSED MATERIAL IN STATES SUBJECT TO U.S. NUCLEAR REGULATORY COMMISSION JURISDICTION.

1. THIS IS AN APPLICATION FOR (Check appropriate item)

- ☒ A. NEW LICENSE
☐ B. AMENDMENT TO LICENSE NUMBER _____
☐ C. RENEWAL OF LICENSE NUMBER _____

2. NAME AND MAILING ADDRESS OF APPLICANT (Include Zip Code)

Granger Construction Company
6267 Aurelius Road
Lansing, Michigan 48910

3. ADDRESS(ES) WHERE LICENSED MATERIAL WILL BE USED OR POSSESSED.

At address listed in Item 2 and at temporary job sites throughout the United States where the U.S. Nuclear Regulatory Commission maintains jurisdiction over the use of by-product material.

4. NAME OF PERSON TO BE CONTACTED ABOUT THIS APPLICATION

Eric A. Iversen

TELEPHONE NUMBER

517/393-1670

SUBMIT ITEMS 5 THROUGH 11 ON 8 1/2 x 11" PAPER. THE TYPE AND SCOPE OF INFORMATION TO BE PROVIDED IS DESCRIBED IN THE LICENSE APPLICATION GUIDE.

5. RADIOACTIVE MATERIAL

a. Element and mass number, b. chemical and/or physical form, and c. maximum amount which will be possessed at any one time.

6. PURPOSE(S) FOR WHICH LICENSED MATERIAL WILL BE USED.

7. INDIVIDUAL(S) RESPONSIBLE FOR RADIATION SAFETY PROGRAM AND THEIR TRAINING AND EXPERIENCE.

8. TRAINING FOR INDIVIDUALS WORKING IN OR FREQUENTING RESTRICTED AREAS.

9. FACILITY

8507150163 850612
REQ LIC30
21-24522-01 PDR

10. RADIATION SAFETY PROGRAM.

11. WASTE MANAGEMENT.

12. LICENSEE FEES (See 10 CFR 170 and Section 170.31)

FEE CATEGORY 3P AMOUNT ENCLOSED \$ 230.00

13. CERTIFICATION. (Must be completed by applicant) THE APPLICANT UNDERSTANDS THAT ALL STATEMENTS AND REPRESENTATIONS MADE IN THIS APPLICATION ARE BINDING UPON THE APPLICANT.

THE APPLICANT AND ANY OFFICIAL EXECUTING THIS CERTIFICATION ON BEHALF OF THE APPLICANT, NAMED IN ITEM 2, CERTIFY THAT THIS APPLICATION IS PREPARED IN CONFORMITY WITH TITLE 10, CODE OF FEDERAL REGULATIONS, PARTS 30, 32, 33, 34, 35, AND 40 AND THAT ALL INFORMATION CONTAINED HEREIN, IS TRUE AND CORRECT TO THE BEST OF THEIR KNOWLEDGE AND BELIEF.

WARNING: 18 U.S.C. SECTION 1001 ACT OF JUNE 25, 1948, 62 STAT. 749 MAKES IT A CRIMINAL OFFENSE TO MAKE A WILLFULLY FALSE STATEMENT OR REPRESENTATION TO ANY DEPARTMENT OR AGENCY OF THE UNITED STATES AS TO ANY MATTER WITHIN ITS JURISDICTION.

SIGNATURE—CERTIFYING OFFICER

TYPED/PRINTED NAME

TITLE

DATE

Dennis K. Anderson

Vice President of Operations 5/14/85

14. VOLUNTARY ECONOMIC DATA

A. ANNUAL RECEIPTS

< \$250K	\$1M-3.5M
\$250K-\$500K	\$3.5M-7M
\$500K-\$750K	\$7M-10M
\$750K-1M	> \$10M

B. NUMBER OF EMPLOYEES (Total for entire facility excluding outside contractors)

65

C. NUMBER OF SEOS

N.A.

15. WOULD YOU BE WILLING TO FURNISH COST INFORMATION (Labor and/or staff hours) ON THE ECONOMIC IMPACT OF CURRENT NRC REGULATIONS OR ANY FUTURE PROPOSED NRC REGULATIONS THAT MAY AFFECT YOUR FACILITY? (Check one)
☐ YES ☒ NO

MAY 30 1985

FOR NRC USE ONLY

TYPE OF FEE	FEE TAG	FEE CATEGORY	COMMENTS
appl	June 3	3P	
AMOUNT RECEIVED	CHECK NUMBER		
7230	023869		

REGION III

DATE

CONTROL NO. 79078

MAY 30 1985

PRIVACY ACT STATEMENT

Pursuant to 5 U.S.C. 552a(e)(3), enacted into law by section 3 of the Privacy Act of 1974 (Public Law 93-579), the following statement is furnished to individuals who supply information to the Nuclear Regulatory Commission on NRC Form 313. This information is maintained in a system of records designated as NRC-3 and described at 40 Federal Register 45334 (October 1, 1975).

1. **AUTHORITY:** Sections 81 and 161(b) of the Atomic Energy Act of 1954, as amended (42 U.S.C. 2111 and 2201(b)).
2. **PRINCIPAL PURPOSE(S):** The information is evaluated by the NRC staff pursuant to the criteria set forth in 10 CFR Parts 30, 32, 33, 34, 35 and 40 to determine whether the application meets the requirements of the Atomic Energy Act of 1954, as amended, and the Commission's regulations, for the issuance of a radioactive material license or amendment thereof.
3. **ROUTINE USES:** The information may be (a) provided to State health departments for their information and use; and (b) provided to Federal, State, and local health officials and other persons in the event of incident or exposure, for their information, investigation, and protection of the public health and safety. The information may also be disclosed to appropriate Federal, State, and local agencies in the event that the information indicates a violation or potential violation of law and in the course of an administrative or judicial proceeding. In addition, this information may be transferred to an appropriate Federal, State, or local agency to the extent relevant and necessary for an NRC decision or to an appropriate Federal agency to the extent relevant and necessary for that agency's decision about you.
4. **WHETHER DISCLOSURE IS MANDATORY OR VOLUNTARY AND EFFECT ON INDIVIDUAL IF NOT PROVIDING INFORMATION:** Disclosure of the requested information is voluntary. If the requested information is not furnished, however, the application for radioactive material license, or amendment thereof, will not be processed. A request that information be held from public inspection must be in accordance with the provisions of 10 CFR 2.790. Withholding from public inspection shall not affect the right, if any, of persons properly and directly concerned need to inspect the document.
5. **SYSTEM MANAGER(S) AND ADDRESS:** U.S. Nuclear Regulatory Commission
Director, Division of Fuel Cycle and Material Safety
Office of Nuclear Material Safety and Safeguards
Washington, D.C. 20555

Attachment for:
Application for Material License

5.	a. Radionuclei:	b. Form:	c. Troxler Drawing No.	d. Maximum Amount:
	CS-137	Special form	A-102112	Not to exceed 9mCi per source
	AM-241:Be	Special form	A-102451	Not to exceed 44mCi per source

6. To be used in Troxler Model 3400 series surface moisture/density gauge

7. Eric A. Iversen

8. Users will be certified by Troxler Electronic Laboratories, Inc., and supervised by our Radiation Safety Officer. Training certificates will be filed with the Radiation Safety Officer.

9. See attached floor plan of our maintenance shop and equipment storage room with storage location in our locked storage room. People who have key to storage room lock include:
President, Vice President of Operations, Equipment manager, shop mechanic and Radiation Safety Officer.

There is one full time shop mechanic working in the maintenance shop; approximate distance is 30 feet. Our office building is approximately 500 feet from shop building. The shop building is locked and surrounded by a 8' chain link fence.

10. See attached Granger Construction Company Radiation Safety Program.

11. We will return the gauge to Troxler Electronic Laboratories, Inc., at their Research Triangle Park address in North Carolina when we no longer have use for the gauge.



Keith B. Granger
Alton L. Granger
Ronald K. Granger
Jerry P. Granger

GRANGER CONSTRUCTION COMPANY
Radiation Safety Program

1. Radiation Safety Officer

A. Eric A. Iversen has been designated as the company Radiation Safety Officer and will assume the duties and responsibilities that include the following:

1. To ensure that all terms and conditions of the license are being met and that the information contained in the license is up-to-date.
2. To ensure that the equipment has been leak tested in the required timely manner and that the leak test is performed in the manner prescribed by the equipment manufacturer.
3. To ensure that the use of the equipment is only by individuals that have been authorized by the Radiation Safety Officer and that all users wear personnel monitoring equipment when utilizing the equipment.
4. To maintain the records as required by the license and the regulations. These records shall include personnel exposure records, leak test records and training certificates for all users.
5. To ensure that the equipment is properly secured against unauthorized removal at all times when it is not in use.
6. To serve as a point of contact and give assistance in case of emergency such as equipment damaged in the field or theft and to notify the proper authorities in case of emergency.
7. To ensure that all users have read and understand the radiation safety operating and emergency procedures.

2. Operating Procedures

A. Transportation of Equipment

1. All possible means shall be provided to ensure that the equipment is fully secured in the transporting vehicle and the equipment is away from the passenger compartment. When transporting in an enclosed vehicle (car or van), the vehicle will be locked. When transporting in an open bed vehicle, the gauge should be securely fastened and locked to the truck bed.

2. The gauge will be transported in the Troxler transportation case. The U.S. Department of Transportation requires that the gauge be transported in a properly labeled carrying case.
3. At all times during transport, the operator will have a properly completed Bill of Lading for each gauge.

B. Utilization Procedures

1. When the gauge is in the field, you as the authorized user must maintain control over the gauge at all times. The gauge must never be left unattended.
2. When not making measurements, the gauge should be placed in the transportation case and returned to its permanent storage area as soon as possible. The gauge is to be used for its intended purpose only. By doing so, you will maintain any radiation exposure to as low as reasonably attainable.
3. When using the equipment, you will wear the personnel monitoring device that has been assigned to you. When you are not using the equipment, your monitoring device is to be stored in the radiation free area that has been designated in the office.

C. Maintenance and Leak Test Procedures

1. Periodic maintenance will include cleaning the gauge. During any maintenance, you must wear your personnel monitoring device.
2. No maintenance will be performed in which the radioactive source is removed from the gauge. For this type of maintenance, the gauge will be returned to the manufacturer.
3. The leak test will be performed using the Troxler Model 3880 Leak Test Kit. The leak test will be performed using the manufacturer's instructions. Again, the personnel monitoring device will be employed. Gauges will be leak tested at intervals not to exceed six (6) months.


3. Emergency Procedures

A. In the event of physical damage to a gauge, the following will be performed:

1. Immediately cordon off an area around the gauge. An area radius of 15 feet will be sufficient.
2. If a vehicle is involved, it must be stopped until the extent of contamination, if any, can be established.

3. A visual inspection of the gauge is to be made to determine if the source housing and/or shielding has been damaged.
 4. At the earliest possible time, when the situation is under control, you must contact Eric A. Iversen at (517) 393-1670 or (517) 393-9478. Describe the present conditions and follow the instructions of the Radiation Safety Officer.
- B. In the event the gauge is lost or stolen, immediately notify the Radiation Safety Officer as listed above in Item 3.A.4.

PAINT EXTERIOR
OF BUILDING
LIGHT TAN

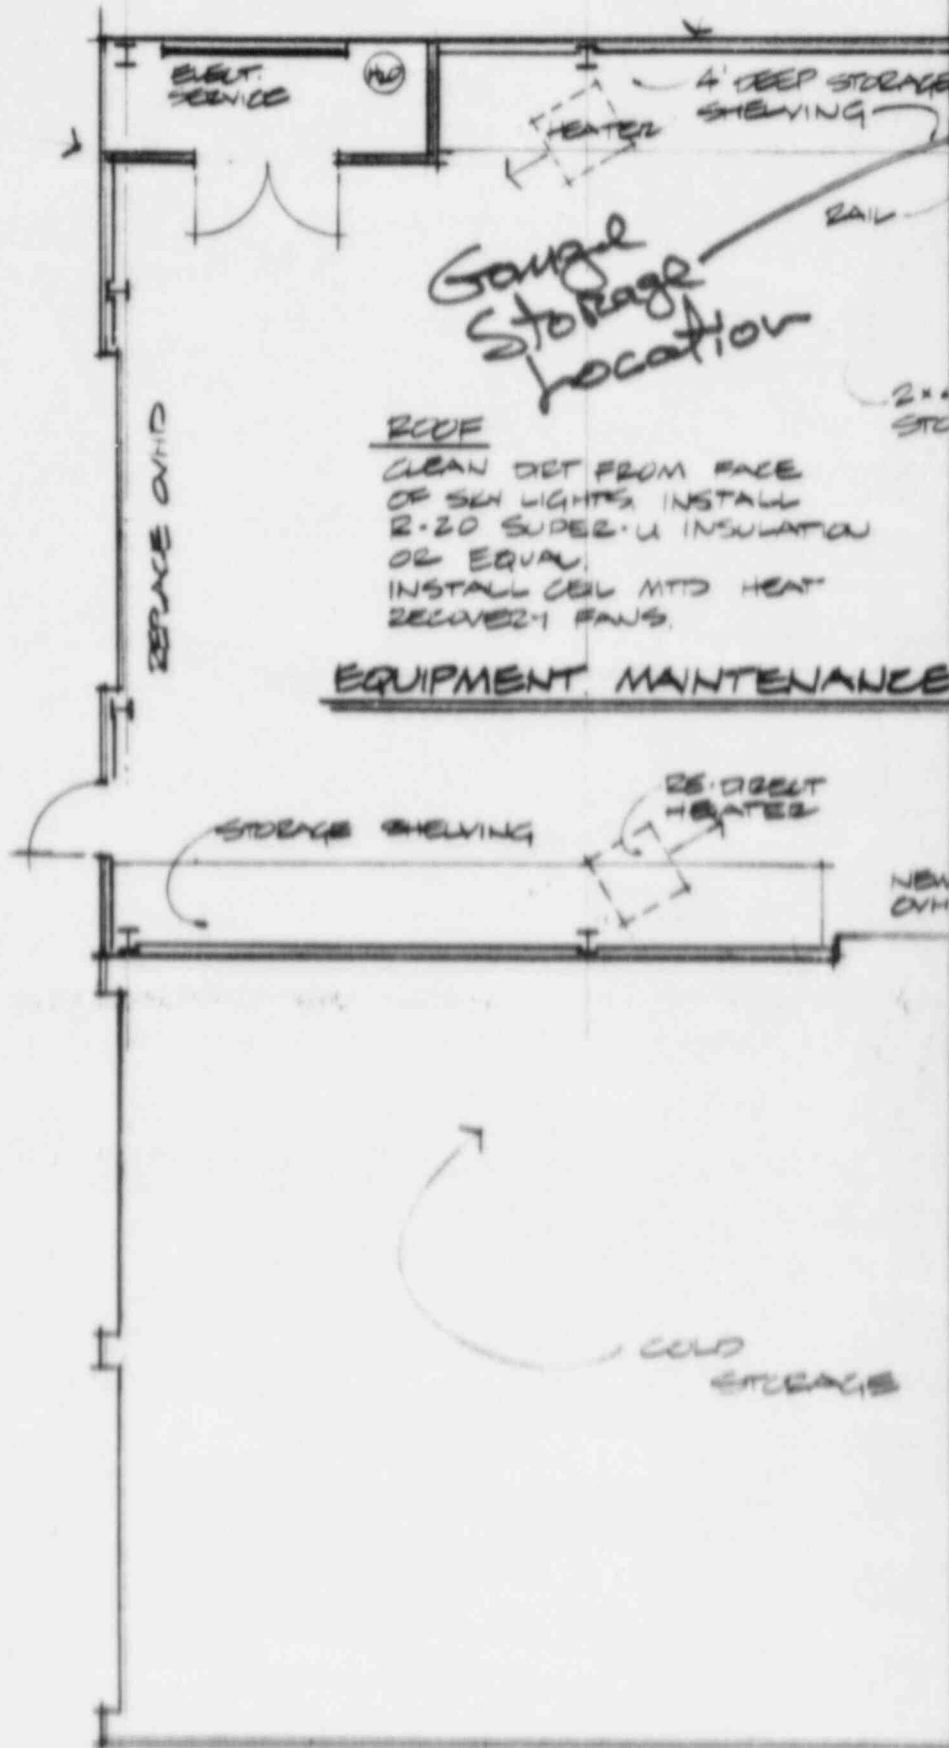

PAINT EX
BUILDING

CONTROL NO. 79078

EQUIPMENT STORAGE

ELECT BASEBOARD HEATERS

16" DEEP STORAGE
SHELVING

SS

WOOD STUD WITH 1/2" PLYWOOD
RAGE DECK ABOVE

MAKE ROCK TOP
VENTILATOR
OPERABLE

DELICATE ELECT FIXTURES
AS REQUIRED.
CLEAN OR REPLACE LAMPS

4" VINYL FACE INSUL FROM
EAVE TO TOP OF PLYWOOD
WAINSET, 1/2" PLYWOOD 8'
HIGH WITH 3 1/2" KRAFT FACE
INSULATION BEHIND TYPICAL
ALL WALLS

22 DIRECT
HEATER

NEW 8" x 8"
O.V.H.D

REBUILD EXIST
LOADING DOCK

REMOVED
SCREENS

Also Available On
Aperture Card

T1
APERTURE
CARD

SEE PLAN

INTERIOR OF
LIGHT TAN

1/8" = 1'

8507150163-01