



Power Generation Group

Perry Nuclear Power Plant
10 Center Road
Perry, Ohio 44081

Mail Address:
P.O. Box 97
Perry, OH 44081

216-280-5915
FAX: 216-280-8029

Lew W. Myers
Vice President

February 21, 1997
PY-CEI/OEPA-0265L

Attention: RTK
Ohio Environmental Protection Agency
State Emergency Response Commission
1800 WaterMark Drive
P.O. Box 1049
Columbus, Ohio 43216-1049

Gentlemen:

In accordance with the requirements of Section 312 of the "Superfund Amendments and Reauthorization Act" (SARA), enclosed is the Section 312 report for the Perry Nuclear Power Plant indicating hazardous substances in excess of ten thousand pounds.

If you have questions or require additional information, please contact Donna Tizzano at (216) 280-5514.

Very truly yours,

Lew W Myers

DGT:sc

cc: Lake County Local Emergency Planning Committee
Perry Township Fire Department
NRC Region III
NRC Resident Inspector
NRC Project Manager
NRC Document Control Desk (Docket No. 50-440)

9702270383 970221
PDR ADOCK 05000400
P PDR

Cool 1/1

SERCOhio State Emergency Response Commission
Ohio EPA Emergency Planning and Community Right-to-Know
P.O. Box 1049, 1800 WaterMark Dr.
Columbus, Ohio 43216-1049Please check, as applicable
EHS Reported ☐ HS Reported ☒
No change (from last year's) ☐
Exempt ☐ Negative ☐
First time filer ☐**Facility Identification Form**

Important Type or print Read instructions before completing form.

For Filing Date: 03/01/97

☐ Check if Revision

County: LAKE

**Where to send
completed forms:****1. Parent Company or Public Entity Identification**1.1 Name of Parent Company (30 char max)
CENTERIOR ENERGY CORPORATION

Address (30 char max)

P.O. BOX 94661

Address (30 char max)

1.2 City (25 char max)
CLEVELAND

State

OH

Zip Code

44101-4661

1.3 Parent Company Dun & Bradstreet

14-748-6146Ohio EPA
SERC
P.O.Box 1049
1800 WaterMark Dr.
Columbus, Ohio 43216-1049County Local Emergency
Planning CommitteeLocal Fire Department within
jurisdiction of the facility**2. Facility Identification**2.1 Operating Division Name (30 char max)
CLEVELAND ELECTRIC ILLUMINATING

Facility Name (30 char max)

PERRY NUCLEAR POWER PLANT

Street Location (30 char max)

10 CENTER ROAD

Mailing Address (if Different From Street Location)(30 char max)

2.2 City (25 char max)
NORTH PERRY

State

OH

Zip Code

44081

2.3 Facility Dun & Bradstreet

04-790-0293

SIC Code

49

24 Hr Telephone Number (include area code)

216-280-5632

18

Telephone Number (include area code)

216-280-5514

19

Telephone Number (include area code)

216-280-5601

20

Fire Dept. Telephone Number

216-259-3664

21

2.4 Emergency Contact (30 char max)
DONNA G. TIZZANO2.5 Alternate Contact (30 char max)
JAMES T. RATCHEN2.6 Fire Department Name (25 char max)
PERRY TOWNSHIP2.7 Latitude
Deg. Min. Sec. Longitude
41D 48'04" **81D 08'35"**

of Employees

1500

(This space for EPA use only)

2.8 RCRA Identification # NPDES Permit #
OHD025673518 **31B00016*DD**2.9 State Wastewater Facility # Pretreatment #
10049112.10 Air Permit Facility #
0243120922B001☐ Check if list of Facility Permit numbers
is attached.**3. Certification (Read and sign after completing all sections.)**I hereby certify that I have reviewed the attached documents and that to the best of my knowledge and belief, the submitted information is true and complete
and that the amounts and values in this report are accurate based on data available to the owners/operators of this facility

1-Name and official title of owner/operator or senior management official at facility

LEW W. MYERS
VICE PRESIDENT, NUCLEAR

Office Telephone Number

216-280-5915

23

3.2-Signature

Lew Myers

Date signed

2-21-97

SERC**Ohio State Emergency Response Commission**Ohio EPA Emergency Planning and Community Right-to-Know
P.O. Box 1049 1800 WaterMark Dr.
Columbus, Ohio 43266-0149**Emergency and Hazardous Chemical Inventory Form**

Page 2

4.1 Facility Name PERRY NUCLEAR POWER PLANT	City NORTH PERRY	County LAKE
Exact Street Location (no Box #'s) 10 CENTER ROAD	Zip Code 44081	

4.2 For Filing Date: 03/01/97

4.4 ☐ Check if Revision4.5 ☒ I Have Attached a Facility Map4.3 ☐ Check here if form and FACILITY MAP
are Confidential and
print "CONFIDENTIAL FORM" here:

5.0		Chemical Description										Hazard Class				Location of Chemicals						Amount				
	CAS REGISTRY NO.	SPECIFIC CHEMICAL NAME	PURE	MIXTURE	COMPONENTS	EHS CHEMICAL	SOLID	LIQUID	GAS	TRADE SECRET	ACUTE	CHRONIC	FIRE	REACTIVE	RELEASE OF PRESSURE	B.T. or A. BUILDING TANK OR AREA NO.	DIVISION OR ROOM LETTER	FLOOR	STORAGE TYPE CODE	PRESSURE and TEMPER- ATURE CONDITIONS	LOCATION CONFIDENTIAL	MAXIMUM	AVERAGE	UNITS	NO. DAYS ON SITE	
1	7664-93-9	BATTERY ELECTROLYTE			X	X		X			X			X		BHM	A	1	F	1,4			02		C	365
																						02				
2	7664-93-9	BATTERY ELECTROLYTE			X	X		X			X			X		BWH	W2	1	F	1,4			02		C	365
																						02				
3	1305-62-0	CALCIUM HYDROXIDE	X				X				X			X		BWT	B01	1	J	1,4			04		C	365
																						04				
4	124-38-9	CARBON DIOXIDE	X						X		X					BMB			L	1,4			02		C	365
																						02				
5	124-38-9	CARBON DIOXIDE	X					X			X			X		BSB	E16	1	C18	2,6			03		C	365
																						03				

6.0 CERTIFICATION (READ AND SIGN AFTER COMPLETING ALL SECTIONS) I CERTIFY UNDER PENALTY OF LAW THAT I HAVE PERSONALLY EXAMINED AND AM FAMILIAR WITH THE INFORMATION
SUBMITTED IN THIS AND ALL ATTACHED DOCUMENTS, AND THAT BASED ON MY INQUIRY OF THOSE INDIVIDUALS IMMEDIATELY RESPONSIBLE FOR OBTAINING THE INFORMATION, I BELIEVE THE
SUBMITTED INFORMATION IS TRUE, ACCURATE, AND COMPLETE.

LEW W. MYERS

VICE PRESIDENT, NUCLEAR *DEPT**Lew W Myers*

2-21-97

Emergency and Hazardous Chemical Inventory Form

Page 3

4.1

Facility Name PERRY NUCLEAR POWER PLANT	City NORTH PERRY	County LAKE
Exact Street Location (no Box #'s) 10 CENTER ROAD	Zip Code 44081	

4.2 For Filing Date: 03/01/97

4.4 ☐ Check if Revision

4.5 ☒ I Have Attached a Facility Map

4.3 ☐ Check here if form and FACILITY MAP are Confidential and print "CONFIDENTIAL FORM" here:

5.0		Chemical Description										Hazard Class					Location of Chemicals						Amount			
	CAS REGISTRY NO.	SPECIFIC CHEMICAL NAME	PURE	MIXTURE	COMPONENTS	EHS CHEMICAL	SOLID	LIQUID	GAS	TRADE SECRET	ACUTE	CHRONIC	FIRE	REACTIVE	RELEASE OF PRESSURE	B.T. or A. BUILDING TANK OR AREA NO.	DIVISION OR ROOM LETTER	FLOOR	STORAGE TYPE CODE	PRESSURE and TEMPER- ATURE CONDITIONS	LOCATION CONFIDENTIAL	MAXIMUM	AVERAGE	UNITS	NO. OF DAYS ON SITE	
1	124-38-9	CARBON DIOXIDE	X						X		X				X	BSB	E18	1	C19	2.6			03			
																							03	C	365	
2	124-38-9	CARBON DIOXIDE	X						X		X					BWH	BGS	1	L	1.4			02			
																							02	C	365	
3	124-38-9	CARBON DIOXIDE	X						X		X				X	T20				A	2.6		03			
																							03	C	365	
4	124-38-9	CARBON DIOXIDE	X						X		X				X	T21				A	2.6		03			
																							03	C	365	
5		DIESEL FUEL #2	X					X			X	X	X			BDG	B01	1	C31	1.4			03			
																							03	C	365	

6.0 CERTIFICATION (READ AND SIGN AFTER COMPLETING ALL SECTIONS) I CERTIFY UNDER PENALTY OF LAW THAT I HAVE PERSONALLY EXAMINED AND AM FAMILIAR WITH THE INFORMATION SUBMITTED IN THIS AND ALL ATTACHED DOCUMENTS, AND THAT BASED ON MY INQUIRY OF THOSE INDIVIDUALS IMMEDIATELY RESPONSIBLE FOR OBTAINING THE INFORMATION, I BELIEVE THE SUBMITTED INFORMATION IS TRUE, ACCURATE, AND COMPLETE.

LEW W. MYERS
VICE PRESIDENT, NUCLEAR

[Signature]

[Signature]

2-21-97

SERC**Ohio State Emergency Response Commission**Ohio EPA Emergency Planning and Community Right-to-Know
P.O. Box 1049 1800 WaterMark Dr.
Columbus, Ohio 43266-0149**Emergency and Hazardous Chemical Inventory Form**

Page 4

4.1

Facility Name PERRY NUCLEAR POWER PLANT	City NORTH PERRY	County LAKE
Exact Street Location (no Box #'s) 10 CENTER ROAD	Zip Code 44081	

4.2 For Filing Date: 03/01/97

4.4 ☐ Check if Revision4.5 ☒ I Have Attached a Facility Map4.3 ☐ Check here if form and FACILITY MAP
are Confidential and
print "CONFIDENTIAL FORM" here:

5.0		Chemical Description										Hazard Class					Location of Chemicals						Amount		
	CAS REGISTRY NO.	SPECIFIC CHEMICAL NAME	PURE	MIXTURE	COMPONENTS	EHS CHEMICAL	SOLID	LIQUID	GAS	TRADE SECRET	ACUTE	CHRONIC	FIRE	REACTIVE	RELEASE OF PRESSURE	B.T. or A. BUILDING TANK OR AREA NO.	DIVISION OR ROOM LETTER	FLOOR	STORAGE TYPE CODE	PRESSURE and TEMPER- ATURE CONDITIONS	LOCATION CONFIDENTIAL	MAXIMUM	UNITS	NO. OF DAYS ON SITE	
																						AVERAGE			
1		DIESEL FUEL #2	X					X			X	X	X				BDG	B01	1	C32	1,4		03		
																						03	C	365	
2		DIESEL FUEL #2	X					X			X	X	X				BDG	C01	1	C30	1,4		03		
																						03	C	365	
3		DIESEL FUEL #2	X					X			X	X	X				BES	A06	A	C33	1,4		03		
																						03	C	365	
4		DIESEL FUEL #2	X					X			X	X	X				T26			A	1,4		06		
																						06	C	365	
5		DIESEL FUEL #2	X					X			X	X	X				T27			B	1,4		05		
																						05	C	365	

6.0 CERTIFICATION (READ AND SIGN AFTER COMPLETING ALL SECTIONS) I CERTIFY UNDER PENALTY OF LAW THAT I HAVE PERSONALLY EXAMINED AND AM FAMILIAR WITH THE INFORMATION
SUBMITTED IN THIS AND ALL ATTACHED DOCUMENTS, AND THAT BASED ON MY INQUIRY OF THOSE INDIVIDUALS IMMEDIATELY RESPONSIBLE FOR OBTAINING THE INFORMATION, I BELIEVE THE
SUBMITTED INFORMATION IS TRUE, ACCURATE, AND COMPLETE.

LEW W. MYERS

VICE PRESIDENT, NUCLEAR *DMT**Lew Myers*

2-21-97

Emergency and Hazardous Chemical Inventory Form

Page 5

4.1

Facility Name PERRY NUCLEAR POWER PLANT	City NORTH PERRY	County LAKE
Exact Street Location (no Box #'s) 10 CENTER ROAD	Zip Code 44081	

4.2 For Filing Date: 03/01/97

4.4 ☐ Check if Revision

4.5 ☒ I Have Attached a Facility Map

4.3 ☐ Check here if form and FACILITY MAP are Confidential and print "CONFIDENTIAL FORM" here: _____

5.0		Chemical Description										Hazard Class					Location of Chemicals						Amount		
	CAS REGISTRY NO.	SPECIFIC CHEMICAL NAME	PURE	MIXTURE	EHS CHEMICAL COMPONENTS	SOLID	LIQUID	GAS	TRADE SECRET	ACUTE	CHRONIC	FIRE	REACTIVE	RELEASE OF PRESSURE	B.T. or A. BUILDING TANK OR AREA NO.	DIVISION OR ROOM LETTER	FLOOR	STORAGE TYPE CODE	PRESSURE and TEMPER- ATURE CONDITIONS	LOCATION CONFIDENTIAL	MAXIMUM	UNITS	NO. OF DAYS ON SITE		
																					AVERAGE				
1		DIESEL FUEL #2	X				X			X	X	X			T28			B	1,4			05			
																					05	C	365		
2		DIESEL FUEL #2	X				X			X	X	X			T29			B	1,4			05			
																					05	C	365		
3		DIESEL FUEL #2	X				X			X	X	X			T34			A	1,4			03			
																					03	C	365		
4		DIESEL FUEL #2	X				X			X	X	X			T36			A	1,4			04			
																					04	C	365		
5		FYRQUEL EHC	X				X			X	X		X		BTU	F16	A	C22	2,4			03			
																					03	C	365		

6.0 CERTIFICATION (READ AND SIGN AFTER COMPLETING ALL SECTIONS) I CERTIFY UNDER PENALTY OF LAW THAT I HAVE PERSONALLY EXAMINED AND AM FAMILIAR WITH THE INFORMATION SUBMITTED IN THIS AND ALL ATTACHED DOCUMENTS, AND THAT BASED ON MY INQUIRY OF THOSE INDIVIDUALS IMMEDIATELY RESPONSIBLE FOR OBTAINING THE INFORMATION I BELIEVE THE SUBMITTED INFORMATION IS TRUE, ACCURATE, AND COMPLETE.

LEW W. MYERS
VICE PRESIDENT, NUCLEAR *Dist*

Lew Myers 2-21-97

Emergency and Hazardous Chemical Inventory Form

Page 6

4.1 Facility Name: **PERRY NUCLEAR POWER PLANT** City: **NORTH PERRY** County: **LAKE**
Exact Street Location (no Box #'s): **10 CENTER ROAD** Zip Code: **44081**

4.2 For Filing Date: 03/01/97

4.4 ☐ Check if Revision

4.5 ☒ I Have Attached a Facility Map

4.3 ☐ Check here if form and FACILITY MAP are Confidential and print "CONFIDENTIAL FORM" here:

5.0		Chemical Description										Hazard Class					Location of Chemicals					Amount		
	CAS REGISTRY NO.	SPECIFIC CHEMICAL NAME	PURE	MIXTURE	COMPONENTS	EHS CHEMICAL	SOLID	LIQUID	GAS	TRA E SEC T	ACI E	CHG C	FIRE	REACTV	RELEASE OF PRESSURE	B.T. or A. BUILDING TANK OR AREA NO.	DIVISION OR ROOM LETTER	FLOOR	STORAGE TYPE CODE	PRESSURE and TEMPER- ATURE CONDITIONS	LOCATION CONFIDENTIAL	MAXIMUM	UNITS	NO. OF DAYS ON SITE
																						AVERAGE		
1		FYRQUEL EHC	X				X				X	X				BWH	A	1	D	1,4		03		
																						03	C	365
2		GASOLINE, REGULAR UNLEADED	X				X				X	X	X			T37			A	1,4		03		
																						03	C	365
3		GASOLINE, REGULAR UNLEADED	X				X				X	X	X			T38			A	1,4		03		
																						03	C	365
4		GASOLINE, REGULAR UNLEADED	X				X				X	X	X			T39			A	1,4		03		
																						03	C	365
5		GASOLINE, REGULAR UNLEADED	X				X				X	X	X			T40			A	1,4		03		
																						03	C	365

6.0 CERTIFICATION (READ AND SIGN AFTER COMPLETING ALL SECTIONS) I CERTIFY UNDER PENALTY OF LAW THAT I HAVE PERSONALLY EXAMINED AND AM FAMILIAR WITH THE INFORMATION SUBMITTED IN THIS AND ALL ATTACHED DOCUMENTS, AND THAT BASED ON MY INQUIRY OF THOSE INDIVIDUALS IMMEDIATELY RESPONSIBLE FOR OBTAINING THE INFORMATION, I BELIEVE THE SUBMITTED INFORMATION IS TRUE, ACCURATE, AND COMPLETE.

LEW W. MYERS

VICE PRESIDENT, NUCLEAR

Lew W. Myers

3-21-97

Emergency and Hazardous Chemical Inventory Form

Page 7

4.1 Facility Name **PERRY NUCLEAR POWER PLANT** City **NORTH PERRY** County **LAKE**
Exact Street Location (no Box #'s) **10 CENTER ROAD** Zip Code **44081**

4.2 For Filing Date: 03/01/97

4.4 ☐ Check if Revision

4.5 ☒ I Have Attached a Facility Map

4.3 ☐ Check here if form and FACILITY MAP are Confidential and print "CONFIDENTIAL FORM" here:

5.0		Chemical Description										Hazard Class				Location of Chemicals						Amount				
	CAS REGISTRY NO.	SPECIFIC CHEMICAL NAME	PURE	MIXTURE	COMPONENTS	EHS CHEMICAL	SOLID	LIQUID	GAS	TRADE SECRET	ACUTE	CHRONIC	FIRE	REACTIVE	RELEASE OF PRESSURE	B.T. or A BUILDING TANK OR AREA NO.	DIVISION OR ROOM LETTER	FLOOR	STORAGE TYPE CODE	PRESSURE and TEMPER- ATURE CONDITIONS	LOCATION CONFIDENTIAL	MAXIMUM	AVERAGE	UNITS	NO. OF DAYS IN SITE	
1		GASOLINE, REGULAR UNLEADED	X					X			X	X	X			T42			A	1,4			03	03	C	365
2		GASOLINE, REGULAR UNLEADED	X					X			X	X	X			T43			A	1,4			03	03	C	365
3		LIME, HYDRATED CALCIUM		X							X					BWH	W2	1	J	1,4			04	04	C	365
4	74-98-6	PROPANE	X					X			X		X			BMB			L	1,4			02	02	C	365
5	74-98-6	PROPANE	X					X			X		X			BWH	BGS	1	L	1,4			02	02	C	365

6.0 CERTIFICATION (READ AND SIGN AFTER COMPLETING ALL SECTIONS): I CERTIFY UNDER PENALTY OF LAW THAT I HAVE PERSONALLY EXAMINED AND AM FAMILIAR WITH THE INFORMATION SUBMITTED IN THIS AND ALL ATTACHED DOCUMENTS, AND THAT BASED ON MY INQUIRY OF THOSE INDIVIDUALS IMMEDIATELY RESPONSIBLE FOR OBTAINING THE INFORMATION, I BELIEVE THE SUBMITTED INFORMATION IS TRUE, ACCURATE, AND COMPLETE.

LEW W. MYERS
VICE PRESIDENT, NUCLEAR

Low W. M.

2-21-97

SERC

Ohio State Emergency Response Commission
Ohio EPA Emergency Planning and Community Right-to-Know
P.O. Box 1049 1800 WaterMark Dr.
Columbus, Ohio 43266-0149

Emergency and Hazardous Chemical Inventory Form

Page 8

4.1 Facility Name: **PERRY NUCLEAR POWER PLANT** City: **NORTH PERRY** County: **LAKE**
Exact Street Location (no Box #'s): **10 CENTER ROAD** Zip Code: **44081**

4.2 For Filing Date: 03/01/97

4.4 ☐ Check if Revision4.5 ☒ I Have Attached a Facility Map

4.3 ☐ Check here if form and FACILITY MAP
are Confidential and
print "CONFIDENTIAL FORM" here:

5.0		Chemical Description										Hazard Class					Location of Chemicals						Amount		
	CAS REGISTRY NO.	SPECIFIC CHEMICAL NAME	PURE	MIXTURE	COMPONENTS	EHS CHEMICAL	SOLID	LIQUID	GAS	TRADE SECRET	ACUTE	CHRONIC	FIRE	REACTIVE	RELEASE OF PRESSURE	B.T. or A. BUILDING TANK OR AREA NO.	DIVISION OR ROOM LETTER	FLOOR	STORAGE TYPE CODE	PRESSURE and TEMPER- ATURE CONDITIONS	LOCATION CONFIDENTIAL	MAXIMUM		UNITS	NO OF DAYS ON SITE
																						AVERAGE			
1	74-98-6	PROPANE	X					X			X		X		X	BWH	BGS	1	L	2.4			02		
																						02	C	365	
2	74-98-6	PROPANE	X					X			X		X		X	T10			A	2.4			03		
																						03	C	365	
3	74-98-6	PROPANE	X					X			X		X		X	T11			A	2.4			03		
																						03	C	365	
4	74-98-6	PROPANE	X					X			X		X		X	T12			A	2.4			03		
																						03	C	365	
5	74-98-6	PROPANE	X					X			X		X		X	T13			A	2.4			03		
																						03	C	365	

6.0 CERTIFICATION (READ AND SIGN AFTER COMPLETING ALL SECTIONS) I CERTIFY UNDER PENALTY OF LAW THAT I HAVE PERSONALLY EXAMINED AND AM FAMILIAR WITH THE INFORMATION SUBMITTED IN THIS AND ALL ATTACHED DOCUMENTS, AND THAT BASED ON MY INQUIRY OF THOSE INDIVIDUALS IMMEDIATELY RESPONSIBLE FOR OBTAINING THE INFORMATION, I BELIEVE THE SUBMITTED INFORMATION IS TRUE, ACCURATE, AND COMPLETE.

LEW W. MYERS

VICE PRESIDENT, NUCLEAR

*LSM**Lew W Myers*

2-21-97

Emergency and Hazardous Chemical Inventory Form

Page 9

4.1 Facility Name: **PERRY NUCLEAR POWER PLANT** City: **NORTH PERRY** County: **LAKE**
Exact Street Location (no Box #'s): **10 CENTER ROAD** Zip Code: **44081**

4.2 For Filing Date: 03/01/97

4.4 ☐ Check if Revision

4.5 ☒ I Have Attached a Facility Map

4.3 ☐ Check here if form and FACILITY MAP are Confidential and print "CONFIDENTIAL FORM" here:

5.0		Chemical Description										Hazard Class				Location of Chemicals						Amount				
	CAS REGISTRY NO.	SPECIFIC CHEMICAL NAME	PURE	MIXTURE	COMPONENTS	EHS CHEMICAL	SOLID	LIQUID	GAS	TRADE SECRET	ACUTE	CHRONIC	FIRE	REACTIVE	RELEASE OF PRESSURE	B.T. or A. BUILDING TANK OR AREA NO.	DIVISION OR ROOM LETTER	FLOOR	STORAGE TYPE CODE	PRESSURE and TEMPER- ATURE CONDITIONS	LOCATION CONFIDENTIAL	MAXIMUM	AVERAGE	UNITS	NO. OF DAYS ON SITE	
1	74-98-6	PROPANE	X					X			X		X		X	T14				A	2,4		03	03	C	365
2	74-98-6	PROPANE	X					X			X		X		X	T16				A	2,4		03	03	C	365
3	74-98-6	PROPANE	X					X			X		X		X	T17				A	2,4		03	03	C	365
4		SODIUM HYDROXIDE		X							X					BTP	A09	B		C05	1,4		04	04	C	365
5	1310-73-2	SODIUM HYDROXIDE (50%)	X					X			X	X		X		BHM	A	1		E	1,4		02	02	C	365

6. CERTIFICATION (READ AND SIGN AFTER COMPLETING ALL SECTIONS) I CERTIFY UNDER PENALTY OF LAW THAT I HAVE PERSONALLY EXAMINED AND AM FAMILIAR WITH THE INFORMATION SUBMITTED IN THIS AND ALL ATTACHED DOCUMENTS, AND THAT BASED ON MY INQUIRY OF THOSE INDIVIDUALS IMMEDIATELY RESPONSIBLE FOR OBTAINING THE INFORMATION, I BELIEVE THE SUBMITTED INFORMATION IS TRUE, ACCURATE, AND COMPLETE.

LEW W. MYERS

VICE PRESIDENT, NUCLEAR

Lew W. Myers

2-21-97

Emergency and Hazardous Chemical Inventory Form

Page 10

4.1 Facility Name: **PERRY NUCLEAR POWER PLANT** City: **NORTH PERRY** County: **LAKE**
Exact Street Location (no Box #'s): **10 CENTER ROAD** Zip Code: **44081**

4.2 For Filing Date: 03/01/97

4.4 ☐ Check if Revision

4.5 ☒ I Have Attached a Facility Map

4.3 ☐ Check here if form and FACILITY MAP are Confidential and print "CONFIDENTIAL FORM" here:

5.0		Chemical Description										Hazard Class					Location of Chemicals						Amount		
	CAS REGISTRY NO.	SPECIFIC CHEMICAL NAME	PURE	MIXTURE	COMPONENTS	ENG. CHEMICAL	SOLID	LIQUID	GAS	TRADE SECRET	ACUTE	CHRONIC	FIRE	REACTIVE	RELEASE OF PRESSURE	B.T. or A. BUILDING TANK OR AREA NO.	DIVISION OR ROOM LETTER	FLOOR	STORAGE TYPE CODE	PRESSURE and TEMPER- ATURE CONDITIONS	LOCATION CONFIDENTIAL	MAXIMUM	UNITS	NO. OF DAYS ON SITE	
																						AVERAGE			
1	1310-73-2	SODIUM HYDROXIDE (50%)	X					X			X	X		X		BWH	W1	1	D	1,4		03	C	365	
																						03			
2	1310-73-2	SODIUM HYDROXIDE (50%)	X					X			X	X		X		BWT	D02	1	C02	1,4		04	C	365	
																						04			
3		SODIUM HYPOCHLORITE SOLUTION < 7%		X				X			X	X		X		BWT	A01	1	C03	1,4		04	C	365	
																						04			
4		SODIUM HYPOCHLORITE SOLUTION < 7%		X				X			X	X		X		T07			A	1,4		05	C	365	
																						05			
5		SODIUM HYPOCHLORITE SOLUTION < 7%		X				X			X	X		X		T08			A	1,4		04	C	365	
																						04			

6.0 CERTIFICATION (READ AND SIGN AFTER COMPLETING ALL SECTIONS) I CERTIFY UNDER PENALTY OF LAW THAT I HAVE PERSONALLY EXAMINED AND AM FAMILIAR WITH THE INFORMATION SUBMITTED IN THIS AND ALL ATTACHED DOCUMENTS, AND THAT BASED ON MY INQUIRY OF THOSE INDIVIDUALS IMMEDIATELY RESPONSIBLE FOR OBTAINING THE INFORMATION, I BELIEVE THE SUBMITTED INFORMATION IS TRUE, ACCURATE, AND COMPLETE.

LEW W. MYERS

VICE PRESIDENT, NUCLEAR

Lew W. Myers

2-21-97

SERC**Ohio State Emergency Response Commission**Ohio EPA Emergency Planning and Community Right-to-Know
P.O. Box 1049 1800 WaterMark Dr.
Columbus, Ohio 43266-0149**Emergency and Hazardous Chemical Inventory Form**

Page 11

4.1	Facility Name	City	County
	PERRY NUCLEAR POWER PLANT	NORTH PERRY	LAKE
	Exact Street Location (no Box #'s)	Zip Code	
	10 CENTER ROAD	44081	


4.2 For Filing Date: 03/01/97

4.4 ☐ Check if Revision4.5 ☒ I Have Attached a Facility Map4.3 ☐ Check here if form and FACILITY MAP
are Confidential and
print "CONFIDENTIAL FORM" here:

5.0		Chemical Description										Hazard Class					Location of Chemicals						Amount		
	CAS REGISTRY NO.	SPECIFIC CHEMICAL NAME	PURE	MIXTURE	COMPONENTS	EHS CHEMICAL	SOLID	LIQUID	GAS	HAZARDOUS SECRET	ACUTE	CHRONIC	FIRE	REACTIVE	RELEASE OF PRESSURE	B.T. or A. BUILDING TANK OR AREA NO.	DIVISION OR ROOM LETTER	FLOOR	STORAGE TYPE CODE	PRESSURE and TEMPER- ATURE CONDITIONS	LOCATION CONFIDENTIAL	MAXIMUM	UNITS	NO. OF DAYS ON SITE	
																						AVERAGE			
1		SODIUM HYPOCHLORITE SOLUTION (>7%)		X				X			X	X		X		BCW	A03	1	E	1.4		04	C	365	
																						04			
2		SODIUM HYPOCHLORITE SOLUTION (>7%)		X				X			X	X		X		BWT	B01	1	E	1.4		03	C	365	
																						03			
3	7664-93-9	SULFURIC ACID (70 TO 100%)	X		X	X		X			X	X		X		BTP	A09	B	C04	1.4		05	C	365	
																						05			
4	7664-93-9	SULFURIC ACID (70 TO 100%)	X		X	X		X			X	X		X		BWT	D02	1	C01	1.4		05	C	365	
																						05			
5	7664-93-9	SULFURIC ACID (70 TO 100%)	X		X	X		X			X	X		X		CCB			M	1.4		01	C	365	
																						01			

6.0 CERTIFICATION (READ AND SIGN AFTER COMPLETING ALL SECTIONS) I CERTIFY UNDER PENALTY OF LAW THAT I HAVE PERSONALLY EXAMINED AND AM FAMILIAR WITH THE INFORMATION SUBMITTED IN THIS AND ALL ATTACHED DOCUMENTS, AND THAT BASED ON MY INQUIRY OF THOSE INDIVIDUALS IMMEDIATELY RESPONSIBLE FOR OBTAINING THE INFORMATION, I BELIEVE THE SUBMITTED INFORMATION IS TRUE, ACCURATE, AND COMPLETE

LEW W. MYERS
VICE PRESIDENT, NUCLEAR*LEW W. MYERS**P. J. M. A.**03-01-97*

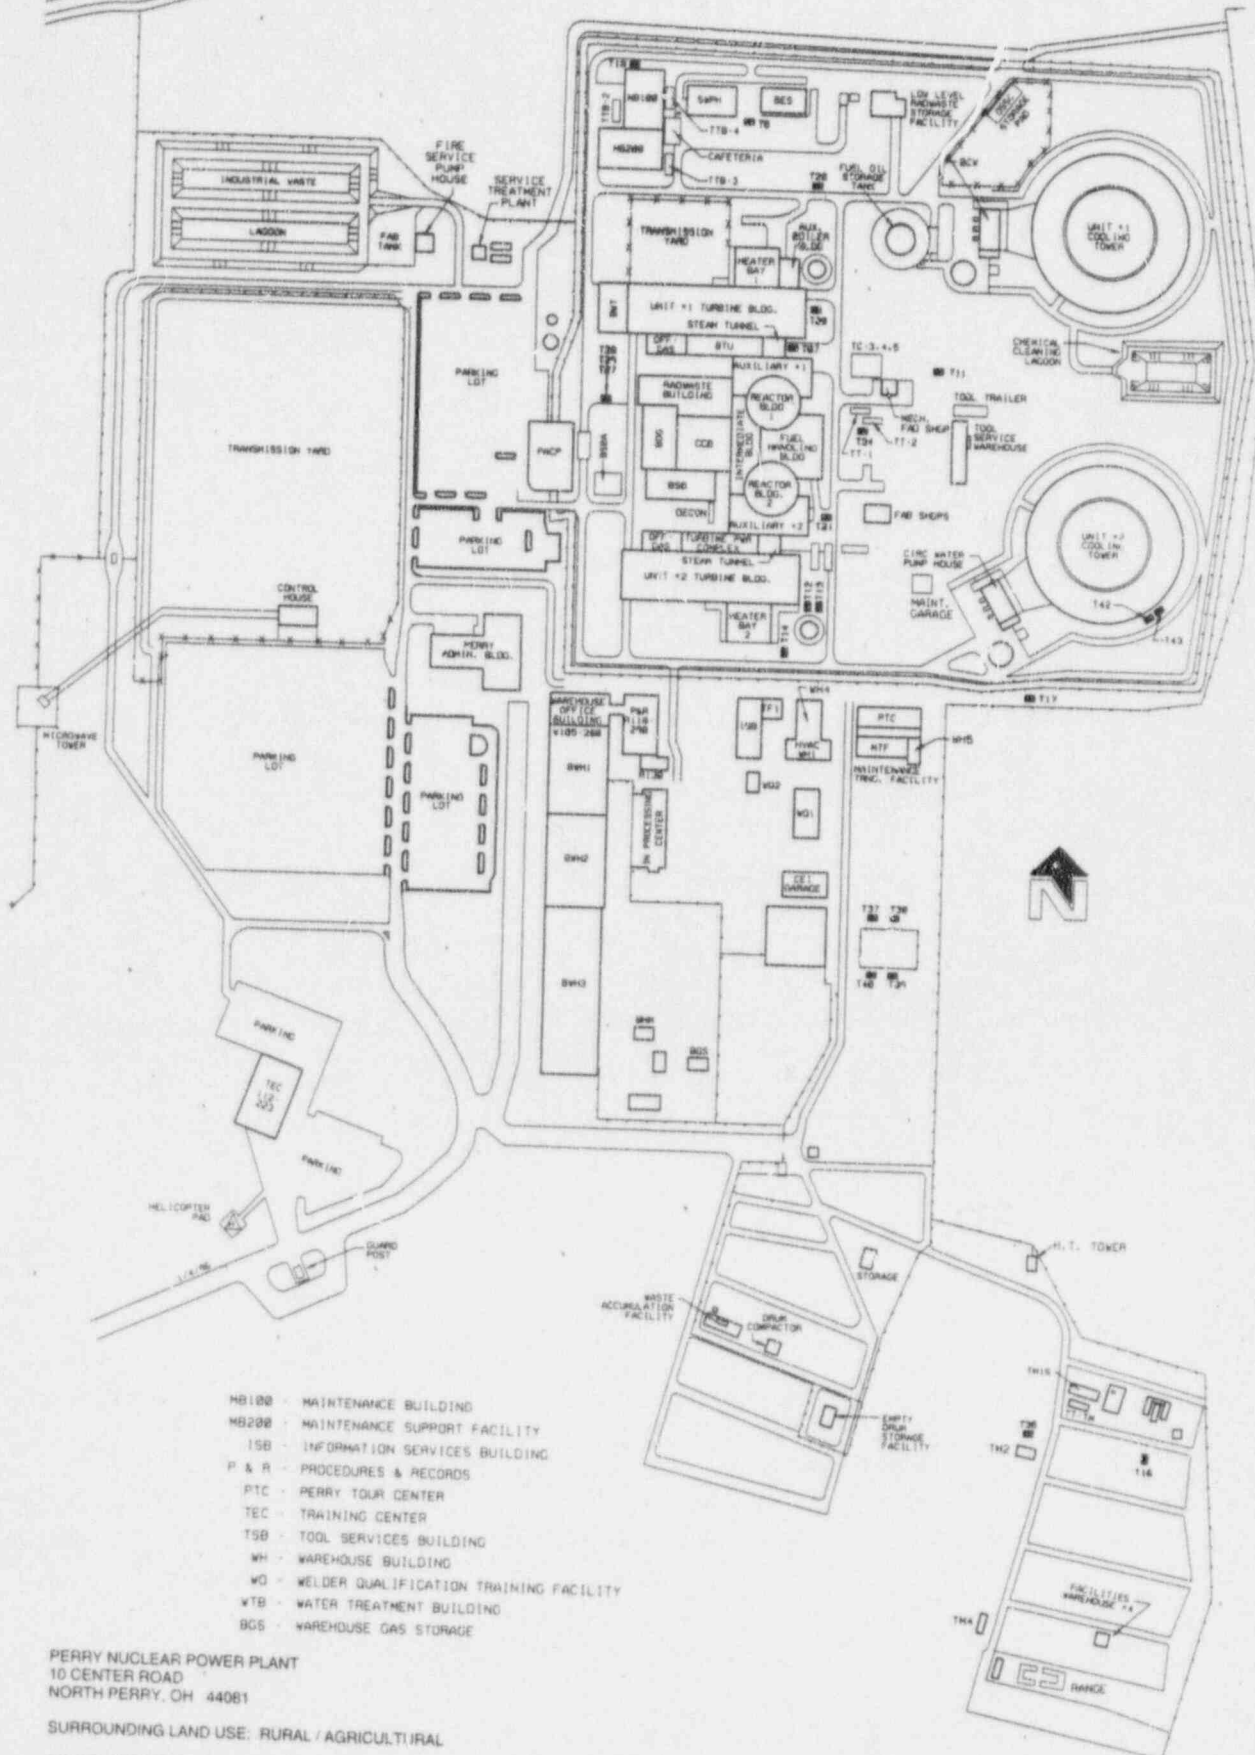


- MB100 - MAINTENANCE BUILDING
- MB200 - MAINTENANCE SUPPORT FACILITY
- ISB - INFORMATION SERVICES BUILDING
- P & R - PROCEDURES & RECORDS
- PTC - PERRY TOUR CENTER
- TEC - TRAINING CENTER
- TSB - TOOL SERVICES BUILDING
- WH - WAREHOUSE BUILDING
- WO - WELDER QUALIFICATION TRAINING FACILITY
- WTB - WATER TREATMENT BUILDING
- BGS - WAREHOUSE GAS STORAGE

PERRY NUCLEAR POWER PLANT
10 CENTER ROAD
NORTH PERRY, OH 44081

SURROUNDING LAND USE: RURAL / AGRICULTURAL

SCALE: NOT TO SCALE

Signature *[Signature]* Date *2/21/77*
LEW W. MYERS
VICE PRESIDENT - NUCLEAR

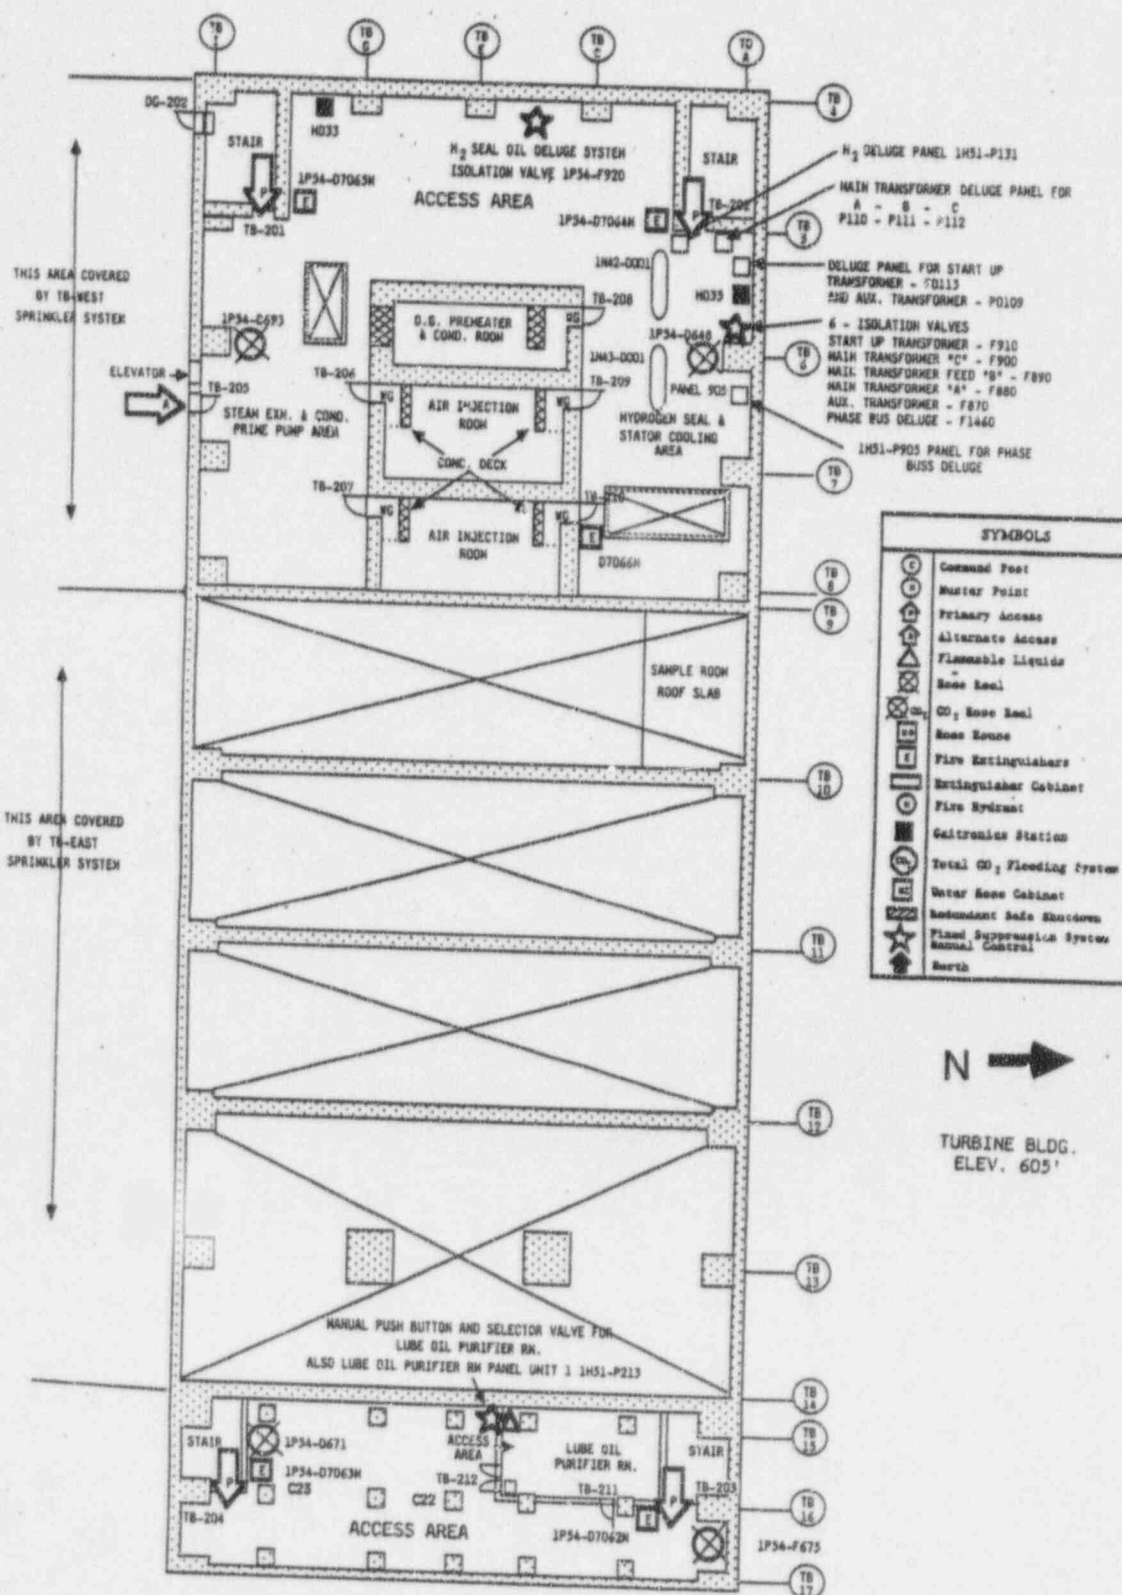


PERRY NUCLEAR POWER PLANT
10 CENTER ROAD
NORTH PERRY, OH 44081

SURROUNDING LAND USE: RURAL / AGRICULTURAL

SCALE: NOT TO SCALE

Signature: *LEW W. MYERS* Date: 2-21-97
LEW W. MYERS
VICE PRESIDENT - NUCLEAR

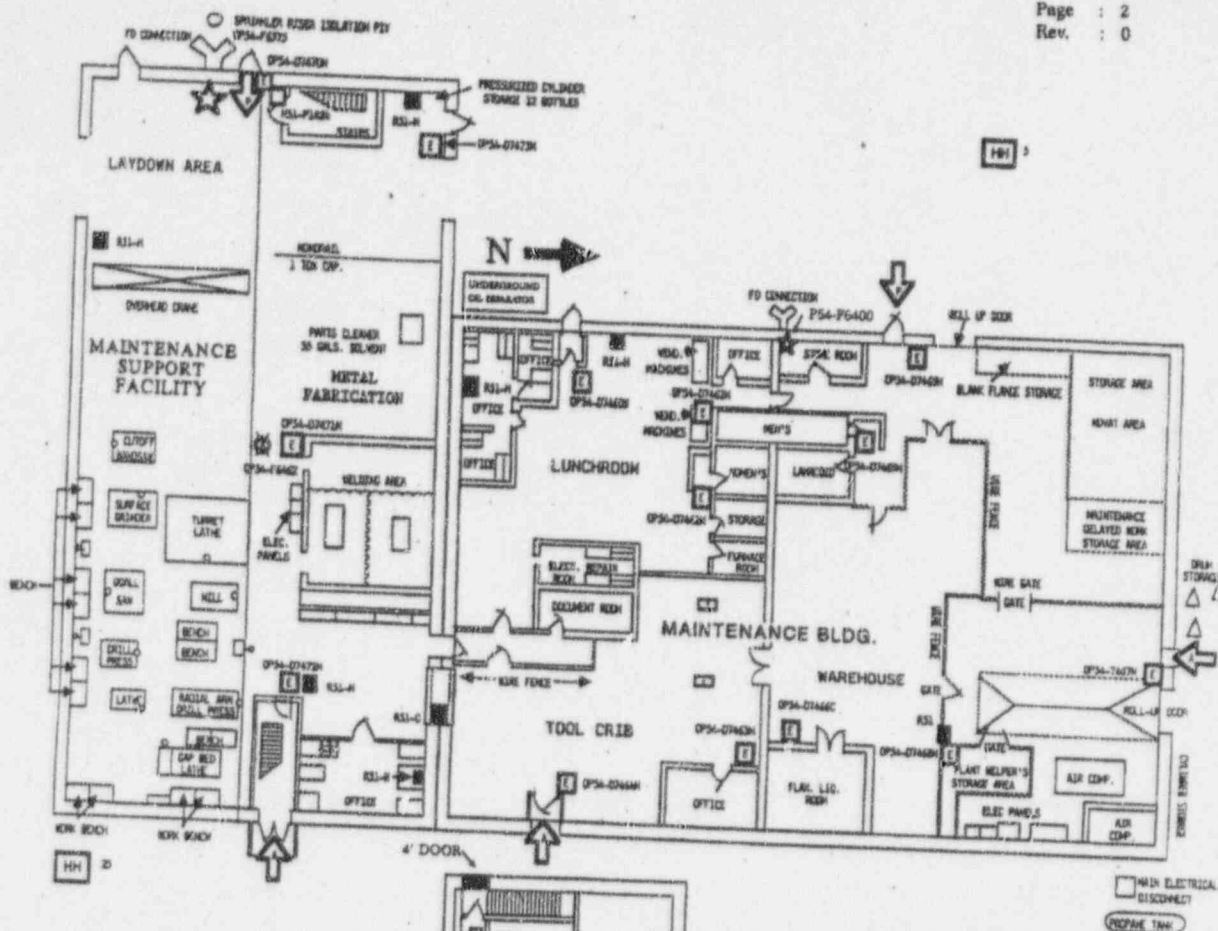

N →

2ND FLOOR PLAN

PERRY NUCLEAR POWER PLANT
10 CENTER ROAD
NORTH PERRY, OH 44081


SURROUNDING LAND USE: RURAL / AGRICULTURAL









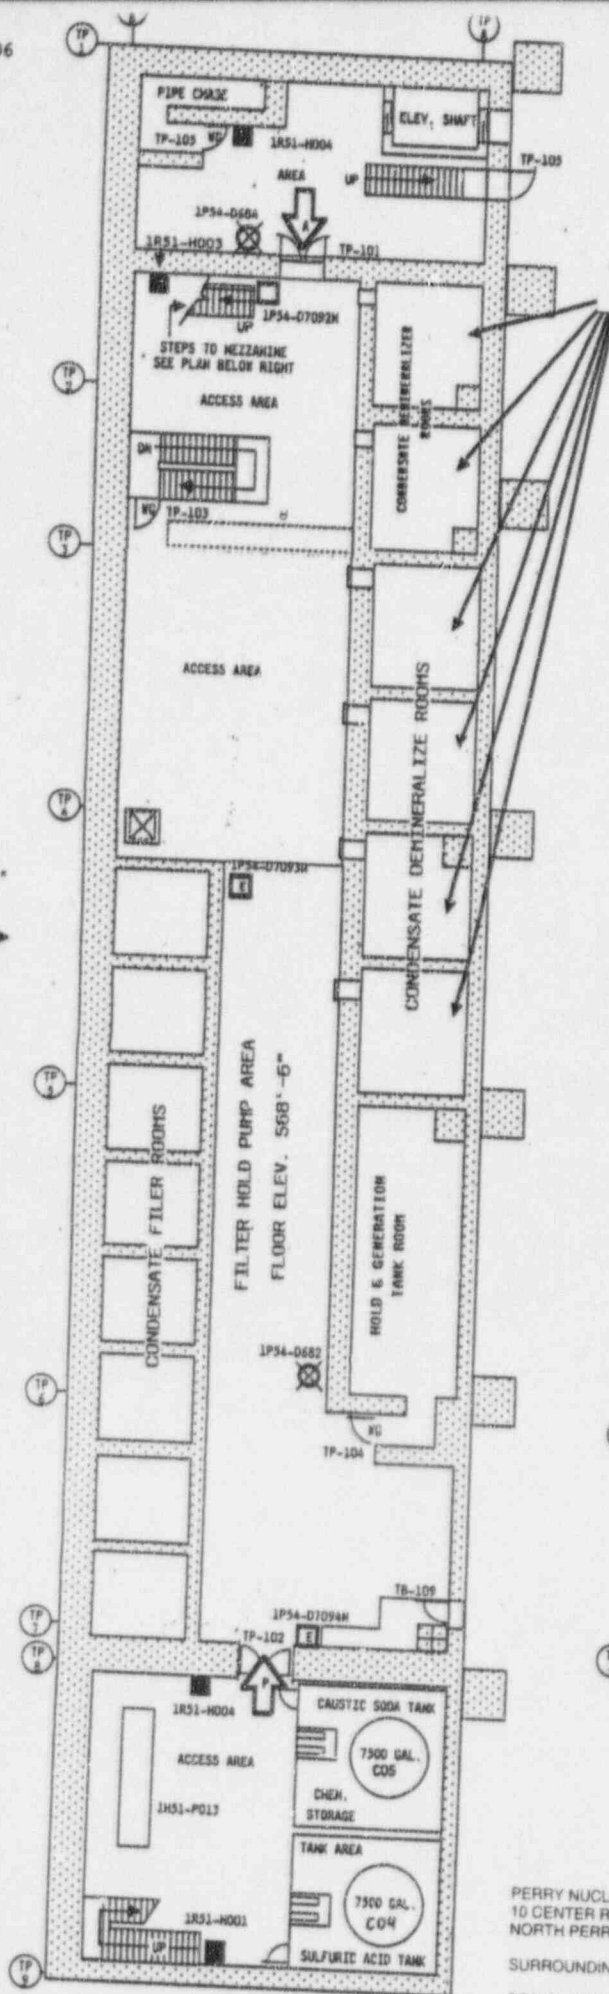








SCALE: NOT TO SCALE


Signature: *LEW W. MYERS* Date: 2-21-97
LEW W. MYERS
VICE PRESIDENT - NUCLEAR

SYMBOLS	
	Command Post
	Muster Point
	Primary Access
	Alternate Access
	Flammable Liquids
	Hose Reel
	CO2 Hose Reel
	Room Escape
	Fire Extinguishers
	Extinguisher Cabinet
	Fire Hydrant
	Gas/Inert Station
	Total CO2 Flooding System
	Water Room Cabinet
	Redundant Life Shutdown
	Fixed Suppression System
	Manual Chime
	North

TURBINE POWER 3481-03*



SYMBOLS	
	Command Post
	Master Point
	Primary Access
	Air-terminate Access
	Removable Ladders
	Free Road
	CD ₂ Base Road
	Race House
	Fire Hosing/ishers
	Extinguisher Cabinet
	Fire Eyeball
	Gastronomic Station
	Total CD ₂ Flooding System
	Water Race Cabinet
	Redundant Safe Shutdown
	Fixed Suppression System
	Manual Gas Tool
	North

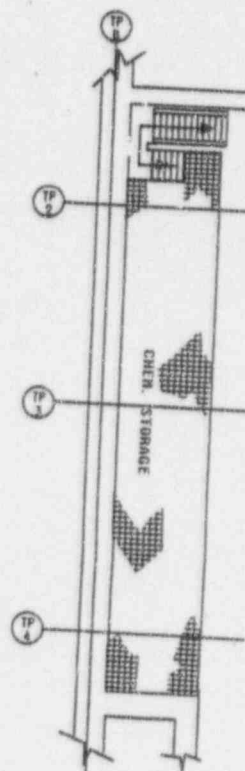

PLAN ABOVE TURBINE POWER
AT EL. 582'-6"


PERRY NUCLEAR POWER PLANT
10 CENTER ROAD
NORTH PERRY, OH 44081

SURROUNDING LAND USE: RURAL / AGRICULTURAL

SCALE: NOT TO SCALE

Signature: LEW W. MYERS
LEW W. MYERS
VICE PRESIDENT - NUCLEAR



Date: 2-21-97

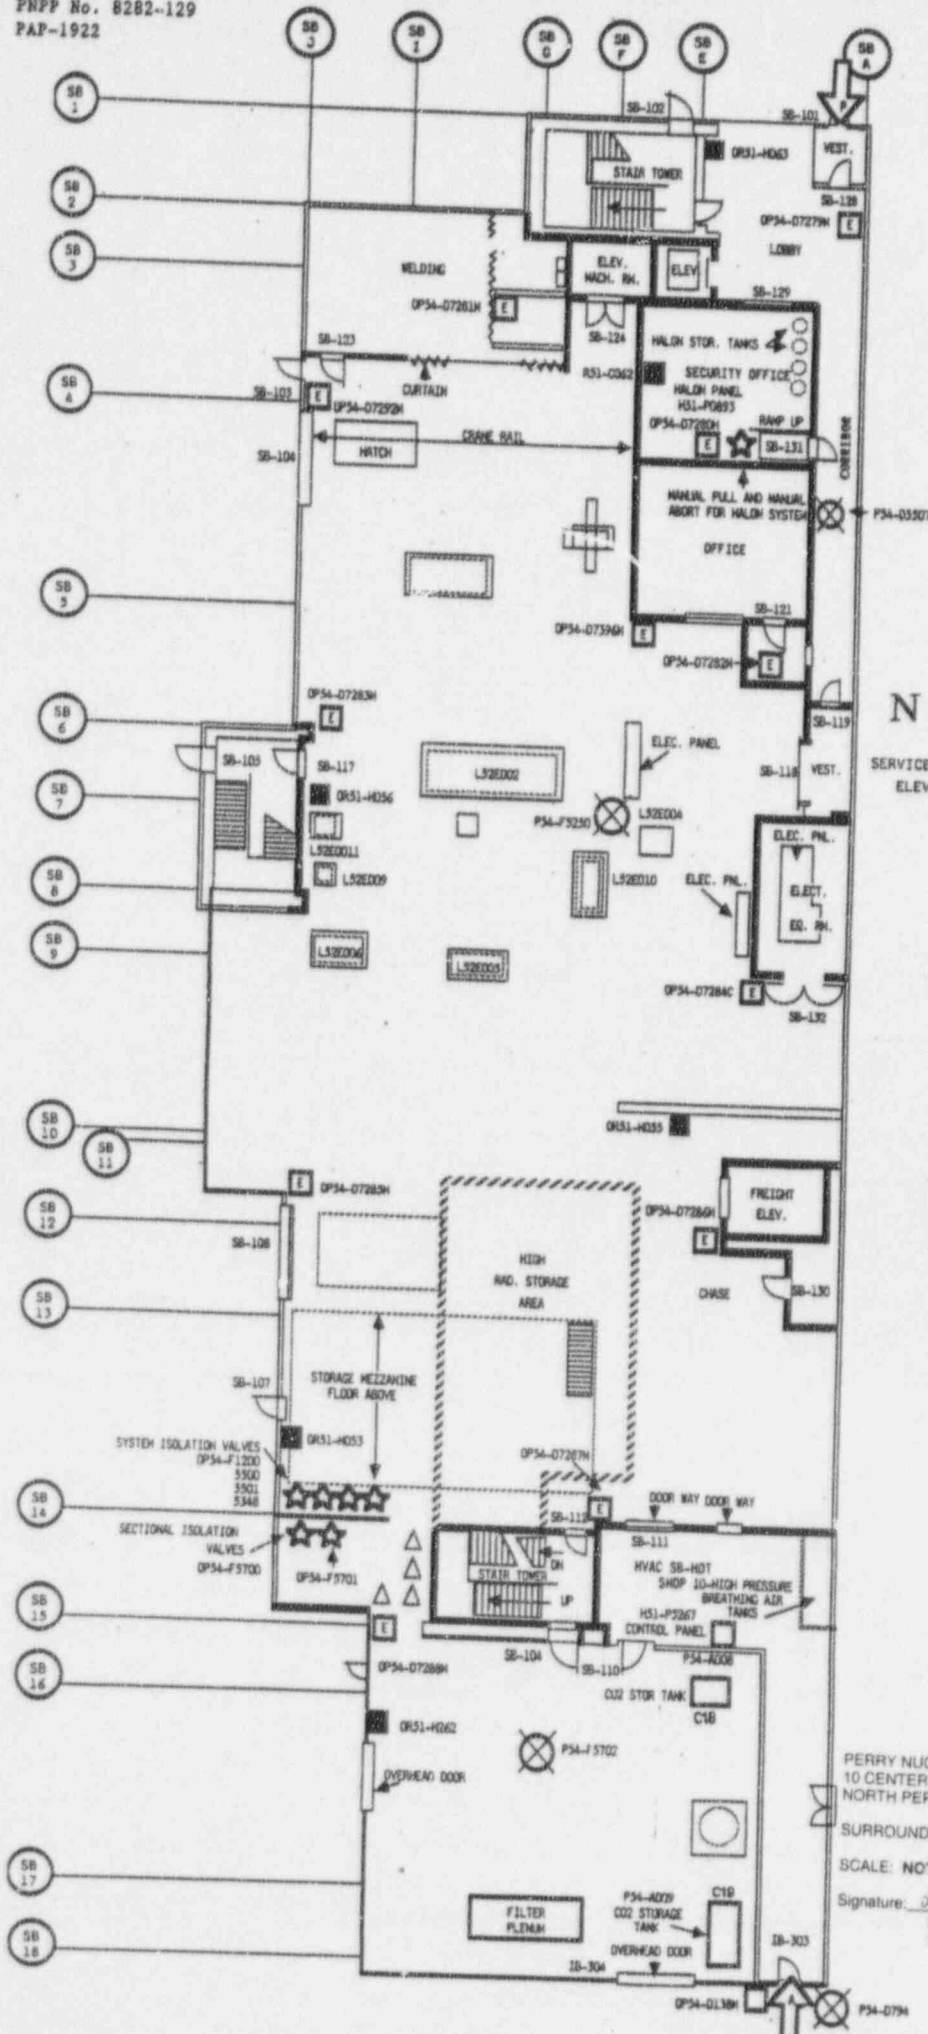

N
SERVICE BUILDING
ELEV. 620'

SYMBOLS	
	Command Post
	Master Point
	Primary Access
	Alternate Access
	Flammable Liquids
	Knee Seal
	CO2 Knee Seal
	Knee Hose
	Fire Extinguishers
	Extinguisher Cabinet
	Fire Hydrant
	Galtronics Station
	Total CO2 Flooding System
	Water Hose Cabinet
	Redundant Safe Shutdown
	Fixed Suppression System Manual Control
	North

PERRY NUCLEAR POWER PLANT
10 CENTER ROAD
NORTH PERRY, OH 44081
SURROUNDING LAND USE: RURAL / AGRICULTURAL
SCALE: NOT TO SCALE
Signature: *LEW W. MYERS* Date: *12-1-97*
LEW W. MYERS
VICE PRESIDENT - NUCLEAR

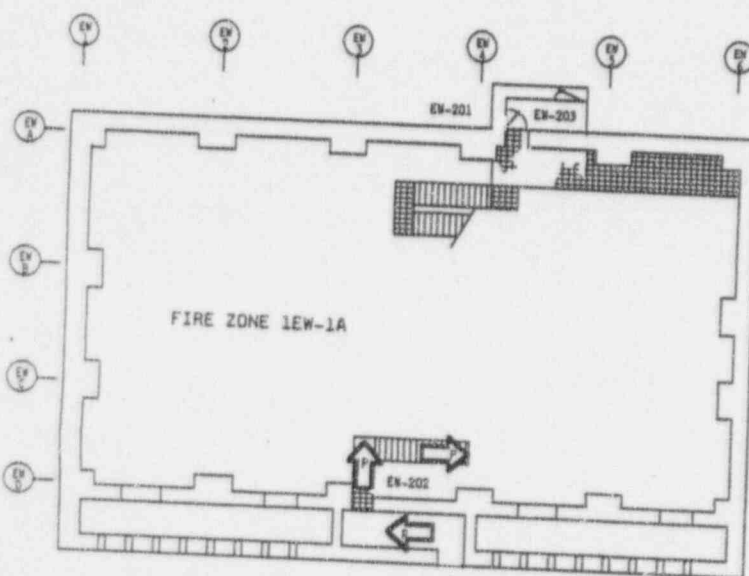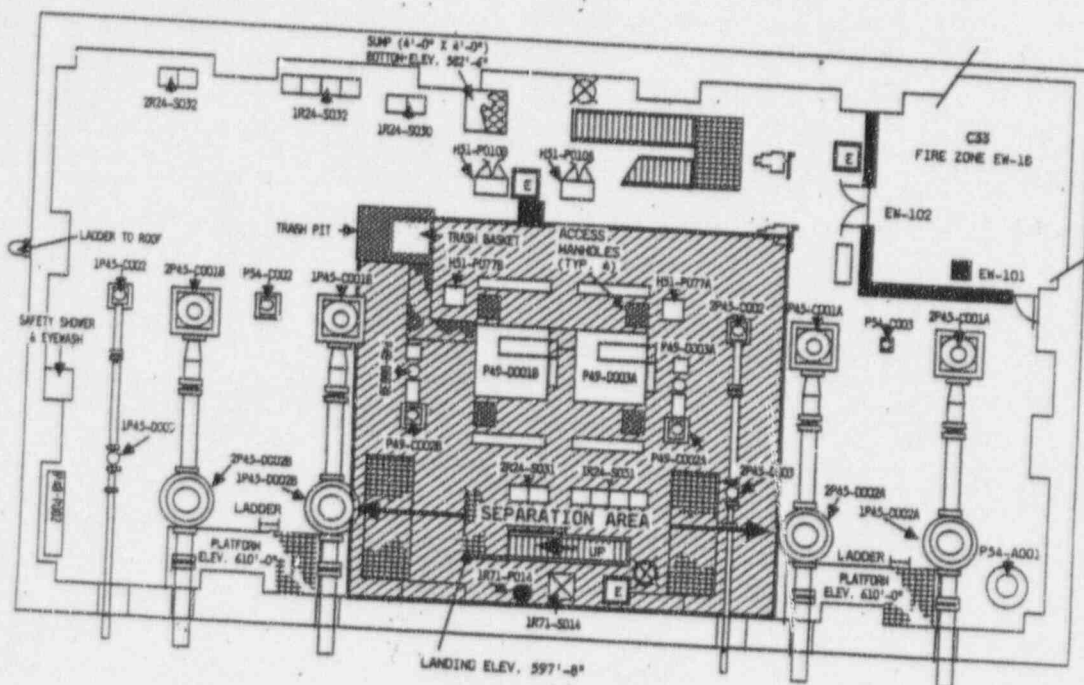

SYMBOLS	
	Command Post
	Muster Point
	Primary Access
	Alternate Access
	Flammable Liquids
	Hose Reel
	CO, Hose Reel
	Hose House
	Fire Rating/Label
	Fire Rating/Label
	Fire Hydrant
	Galtronics Station
	Total CO, Flooding System
	Water Hose Cabinet
	Redundant Safe Shutdown
	Flood Suppression System Manual Control
	North


PERRY NUCLEAR POWER PLANT
10 CENTER ROAD
NORTH PERRY, OH 44081

SURROUNDING LAND USE: RURAL / AGRICULTURAL



SCALE: NOT TO SCALE

Signature: *LEW W MYERS* Date: 2/1/97
LEW W MYERS
VICE PRESIDENT - NUCLEAR

ROOF ELEV. 646'-6"

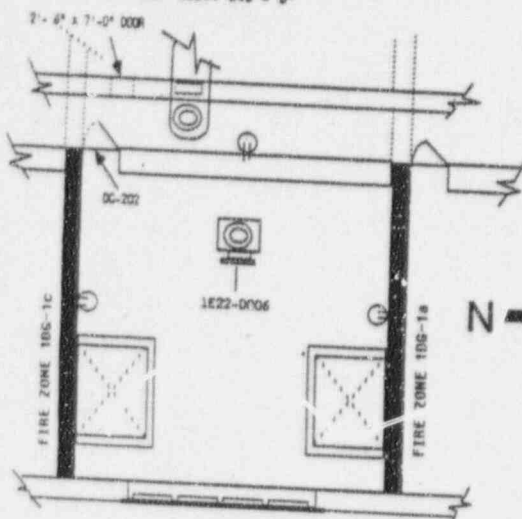

SYMBOLS	
	Command Post
	Muster Point
	Primary Access
	Alternate Access
	Flammable Liquids
	Hose Reel
	CO2 Hose Reel
	Hose House
	Fire Extinguishers
	Extinguisher Cabinet
	Fire Hydrant
	Gastronics Station
	Total CO2 Flooding System
	Water Hose Cabinet
	Redundant Safe Shutdown
	Fixed Suppression System Manual Control
	North

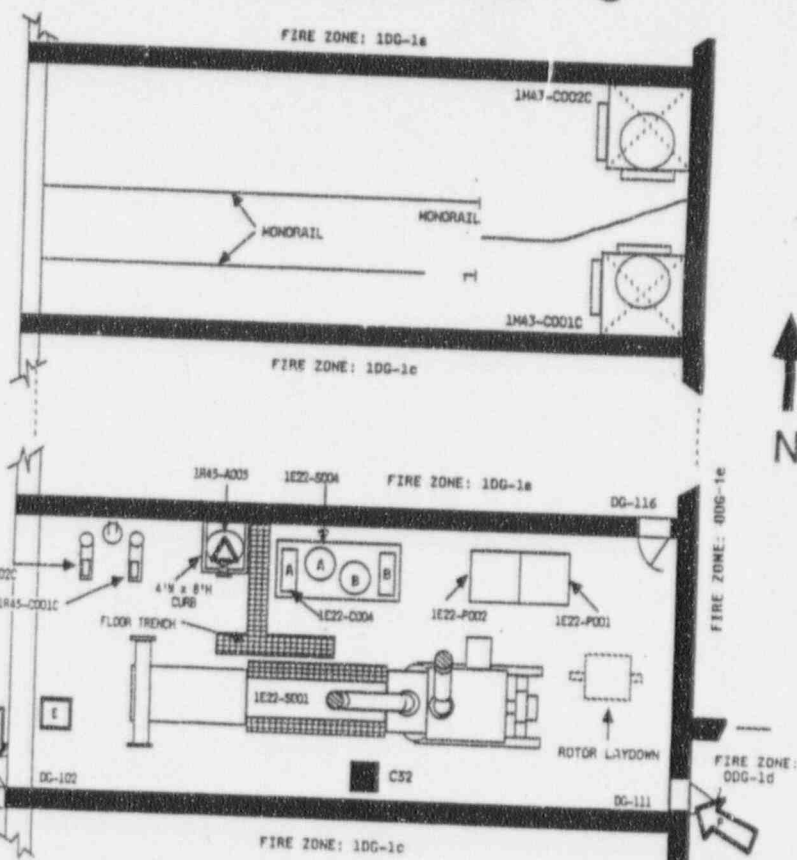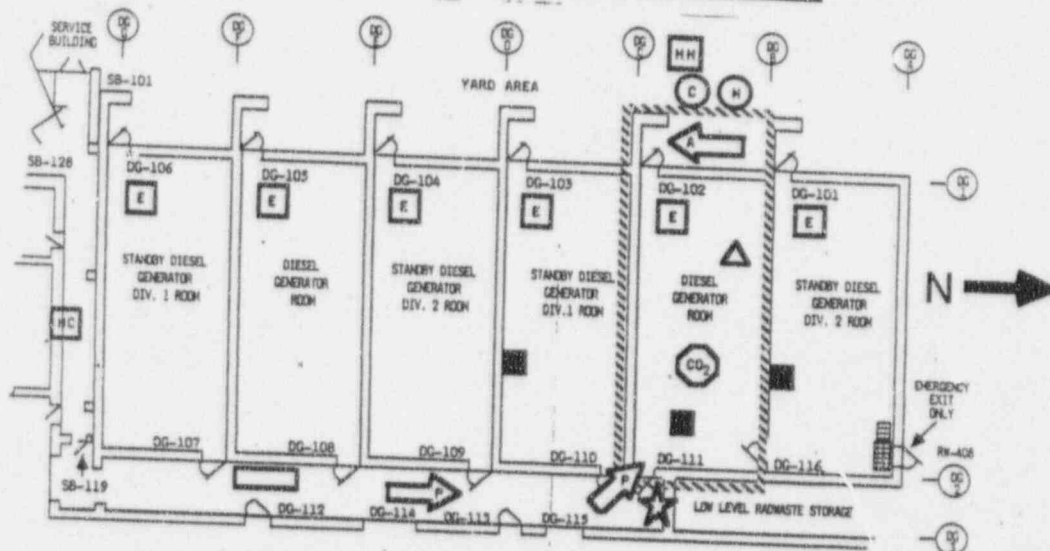


PERRY NUCLEAR POWER PLANT
10 CENTER ROAD
NORTH PERRY, OH 44081




SURROUNDING LAND USE: RURAL / AGRICULTURAL

SCALE: NOT TO SCALE

Signature: *LEW W. MYERS* Date: 2-21-97
LEW W. MYERS
VICE PRESIDENT - NUCLEAR

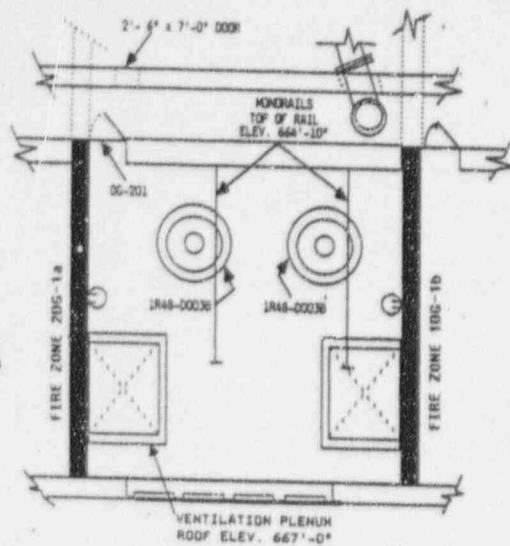

SYMBOLS	
	Command Post
	Muster Point
	Primary Access
	Alternate Access
	Flammable Liquids
	Hose Reel
	CO ₂ Hose Reel
	Hose House
	Fire Extinguishers
	Extinguisher Cabinet
	Fire Hydrant
	Geitronics Station
	Total CO ₂ Flooding System
	Water Hose Cabinet
	Redundant Safe Shutdown
	Fixed Suppression System Manual Control
	North

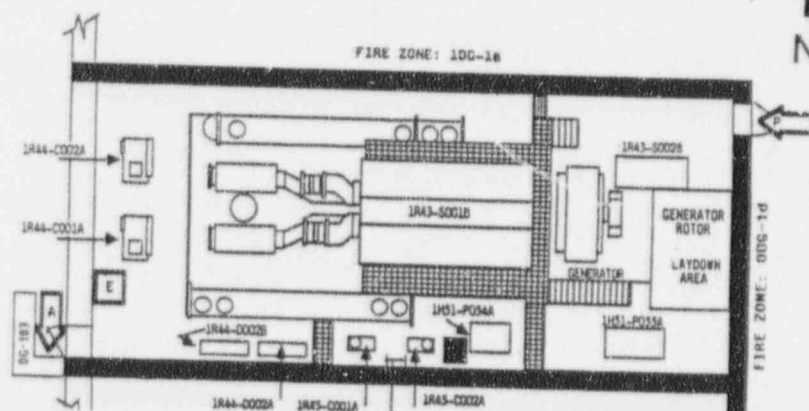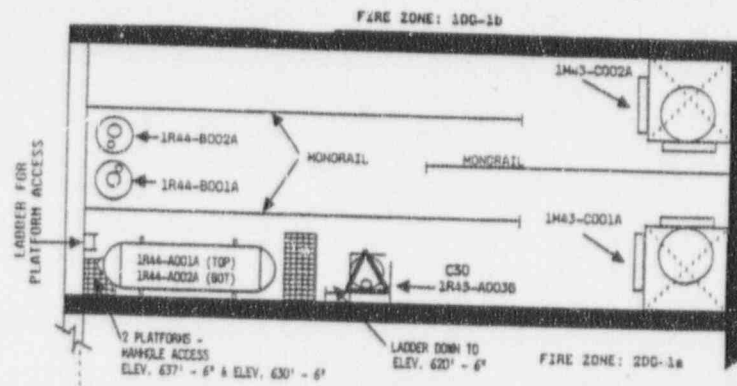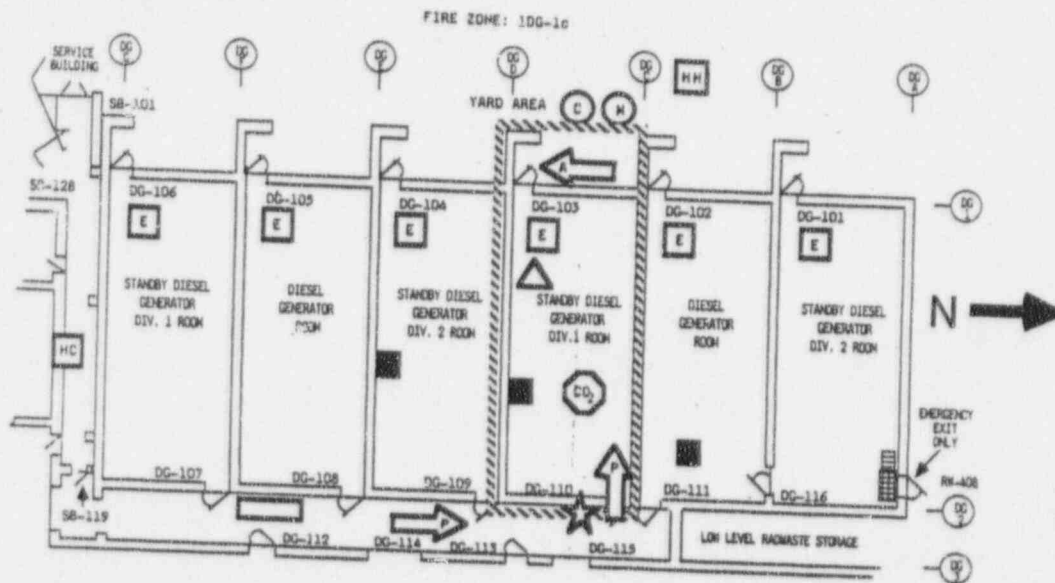


PERRY NUCLEAR POWER PLANT
10 CENTER ROAD
NORTH PERRY, OH 44061


SURROUNDING LAND USE: RURAL / AGRICULTURAL

SCALE: NOT TO SCALE

Signature: *LEW W. MYERS* Date: 2/21/97

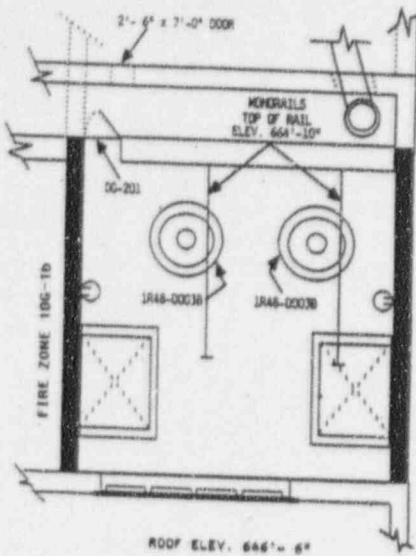

SYMBOLS	
	Command Post
	Muster Point
	Primary Access
	Alternate Access
	Flammable Liquids
	Hose Reel
	CO2 Hose Reel
	Hose Room
	Fire Extinguishers
	Extinguisher Cabinet
	Fire Hydrant
	Gas/Electric Station
	Total CO2 Flooding System
	Water Hose Cabinet
	Redundant Safe Shutdown
	Fixed Suppression System Manual Control
	North


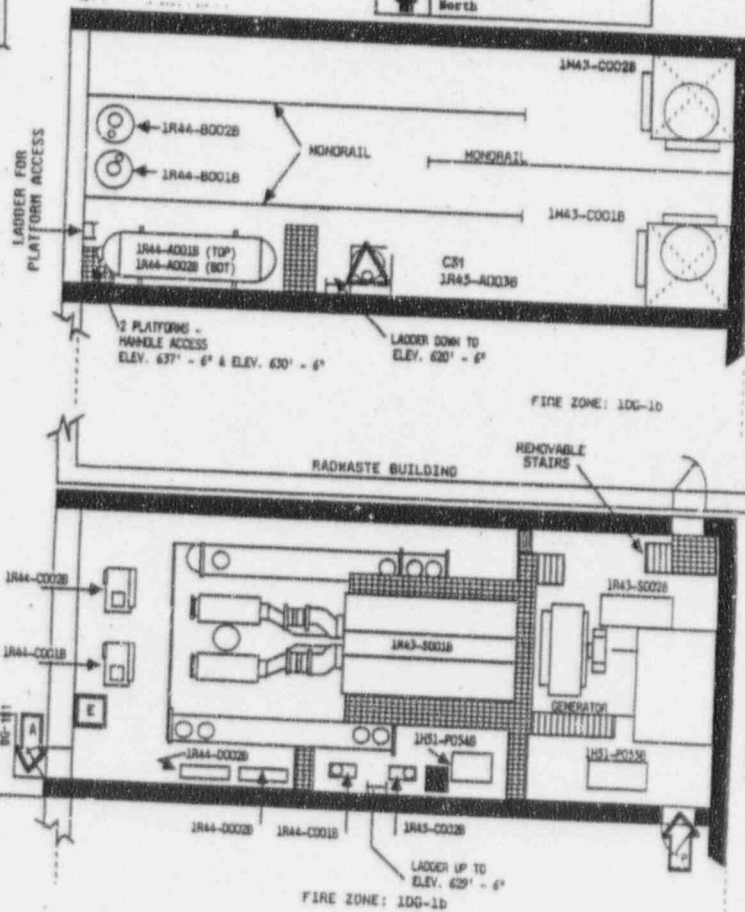




PERRY NUCLEAR POWER PLANT
10 CENTER ROAD
NORTH PERRY, OH 44081

SURROUNDING LAND USE: RURAL / AGRICULTURAL

SCALE: NOT TO SCALE


Signature: *Lew W. Myers* Date: 2-21-97
LEW W. MYERS
VICE PRESIDENT - NUCLEAR

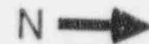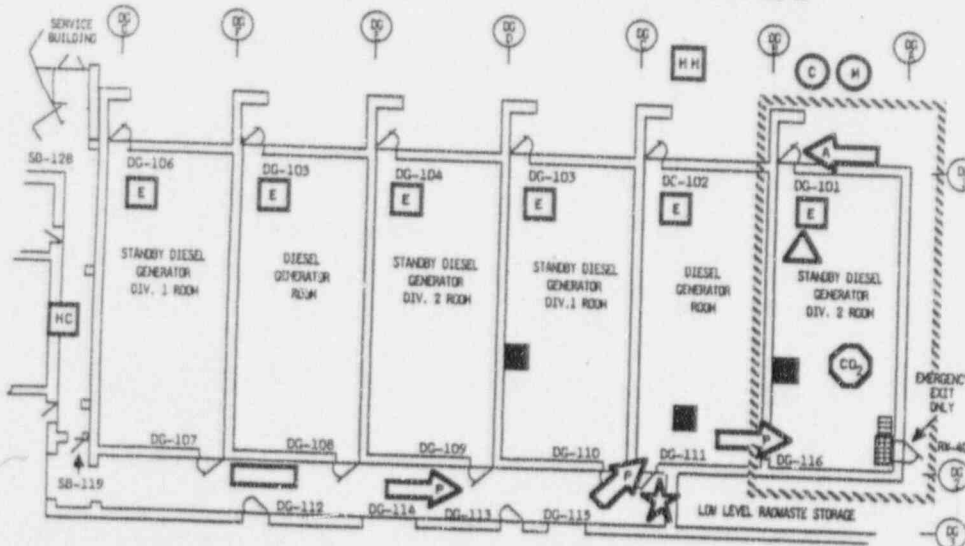


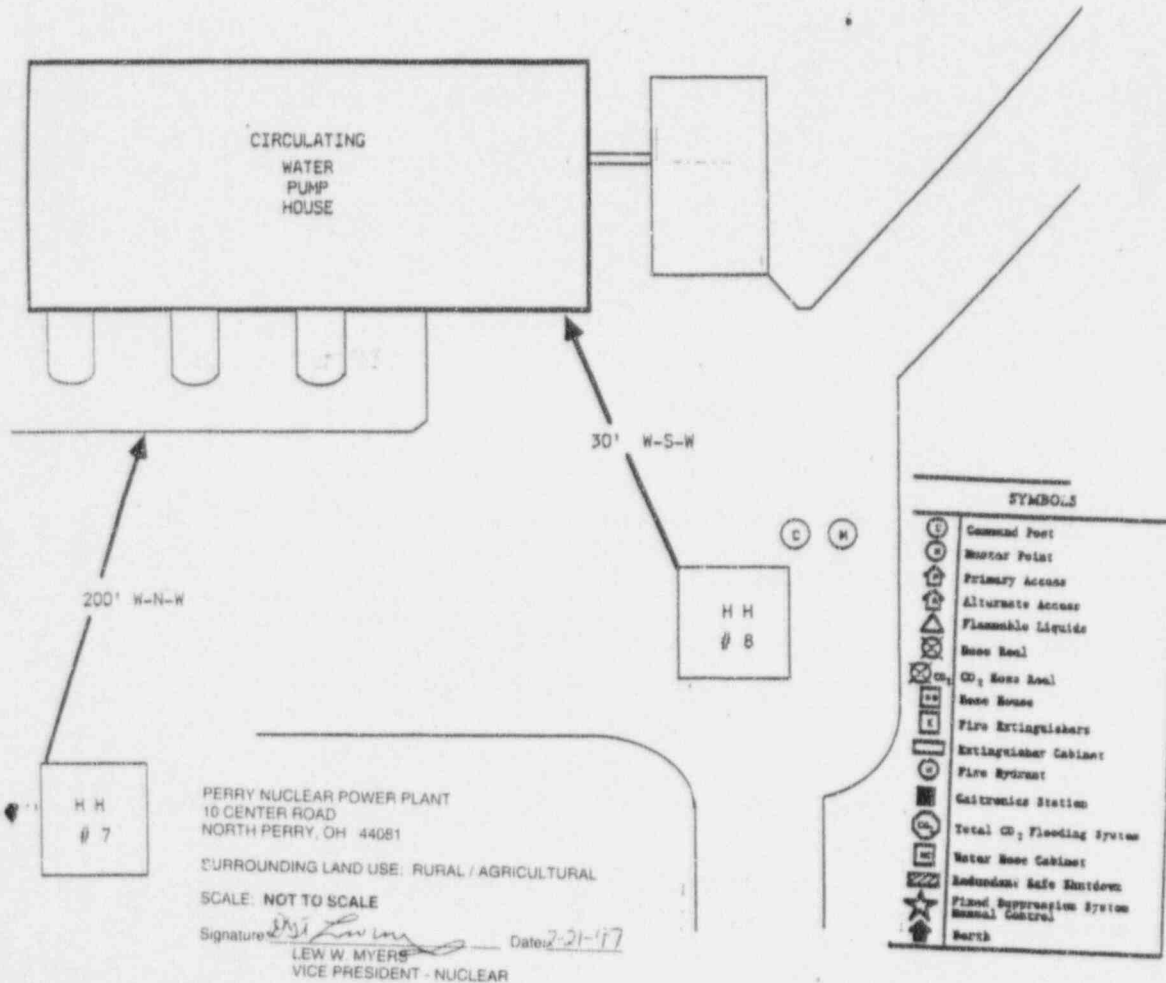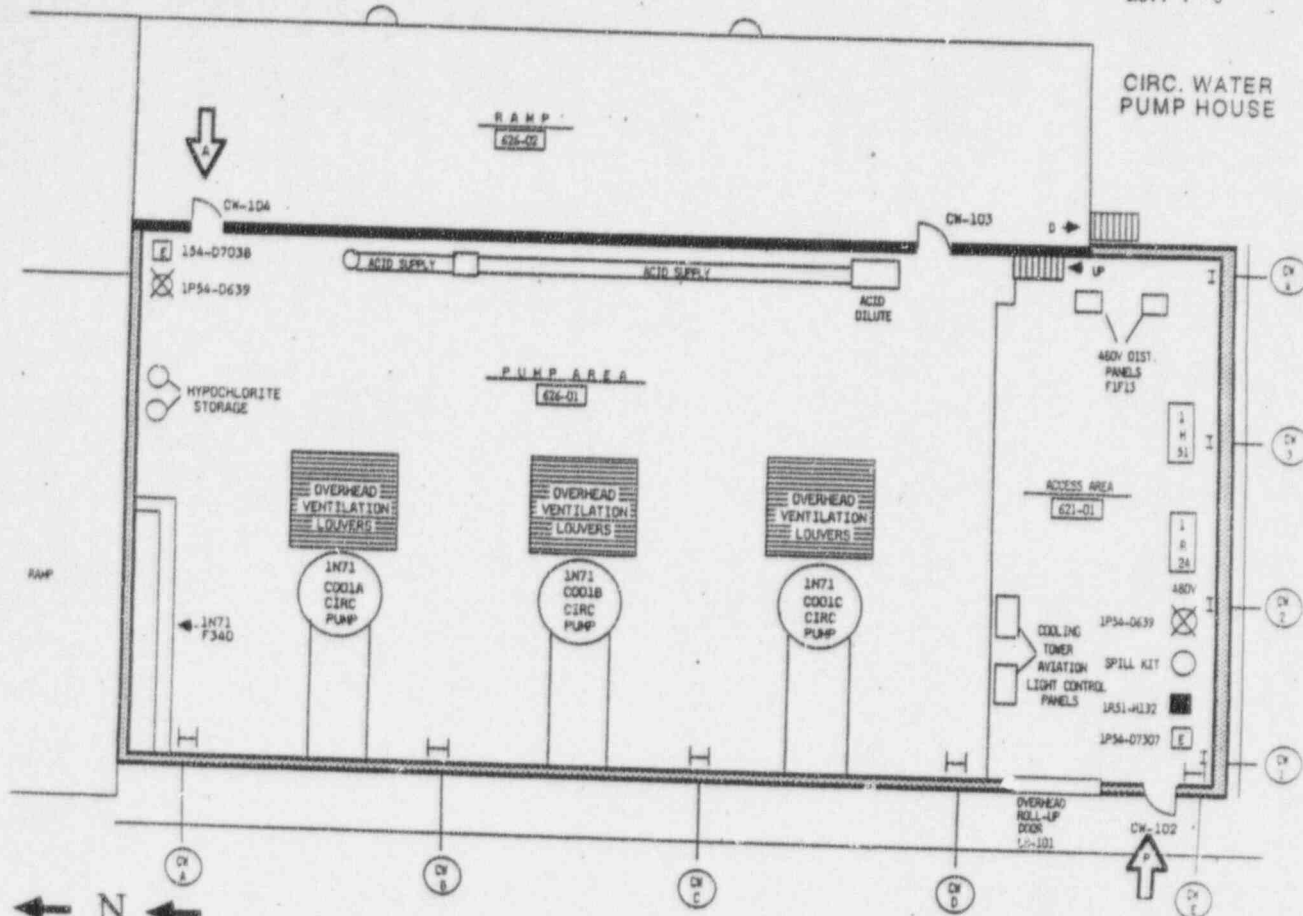




↓
N

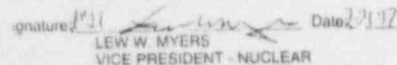

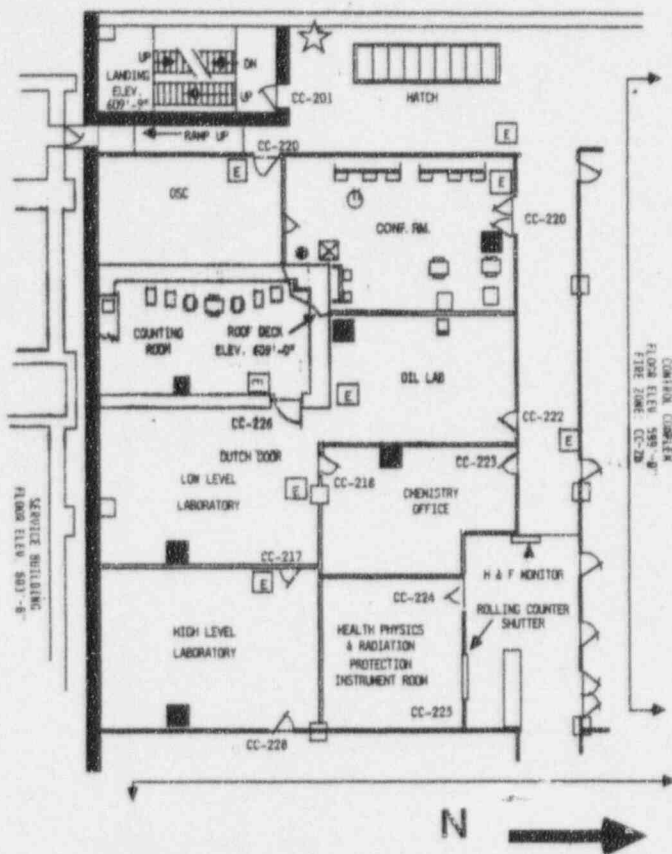

SYMBOLS	
(C)	Command Post
(M)	Muster Point
(P)	Primary Access
(A)	Alternate Access
(X)	Flammable Liquids
(H)	Hose Reel
(CO)	CO ₂ Hose reel
(HH)	Hose House
(E)	Fire Extinguishers
(EC)	Extinguisher Cabinet
(H)	Fire Hydrant
(G)	Gaitronics Station
(CO)	Total CO ₂ Flooding System
(HC)	Water Hose Cabinet
(RS)	Redundant Safe Shutdown
(FS)	Fixed Suppression System
(MC)	Manual Control
(N)	North

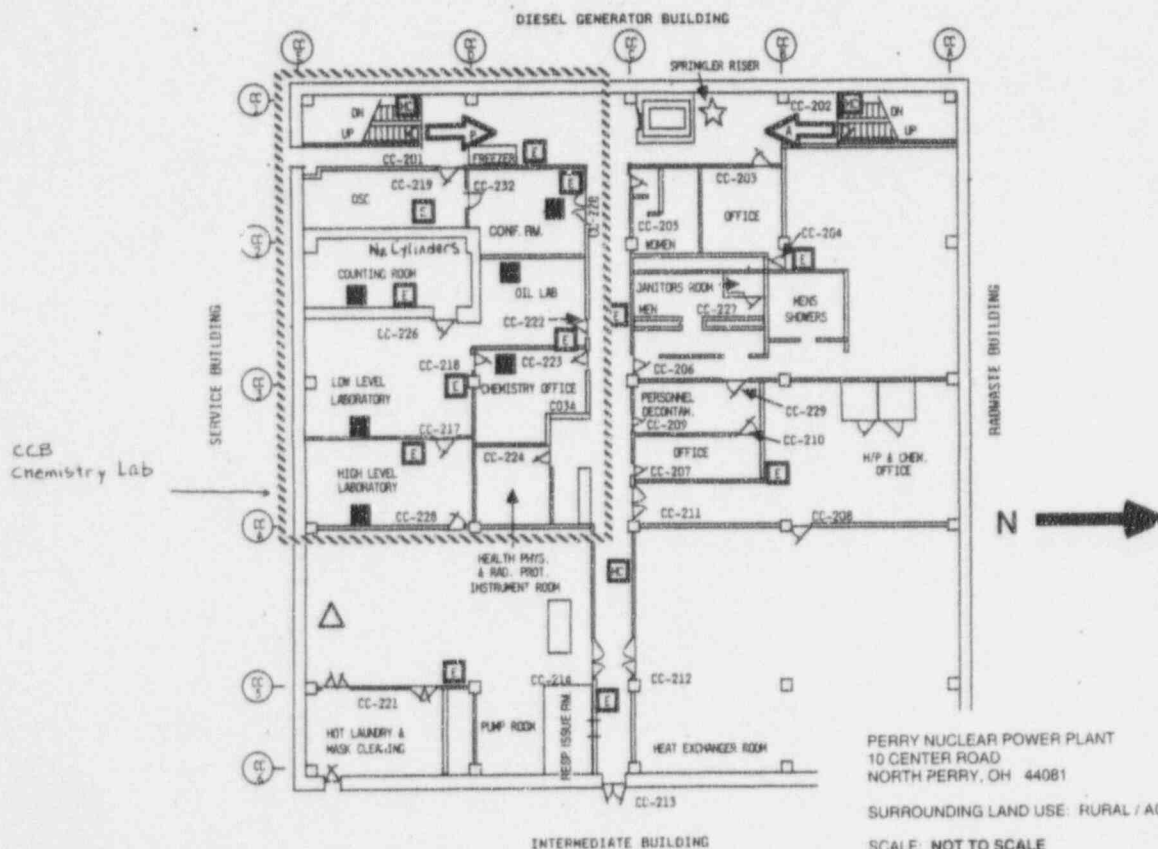


PERRY NUCLEAR POWER PLANT
10 CENTER ROAD
NORTH PERRY, OH 44081

SURROUNDING LAND USE: RURAL / AGRICULTURAL

SCALE: NOT TO SCALE


Signature: *LEW W. MYERS* Date: 2-21-77
VICE PRESIDENT - NUCLEAR

LAKE ERIE

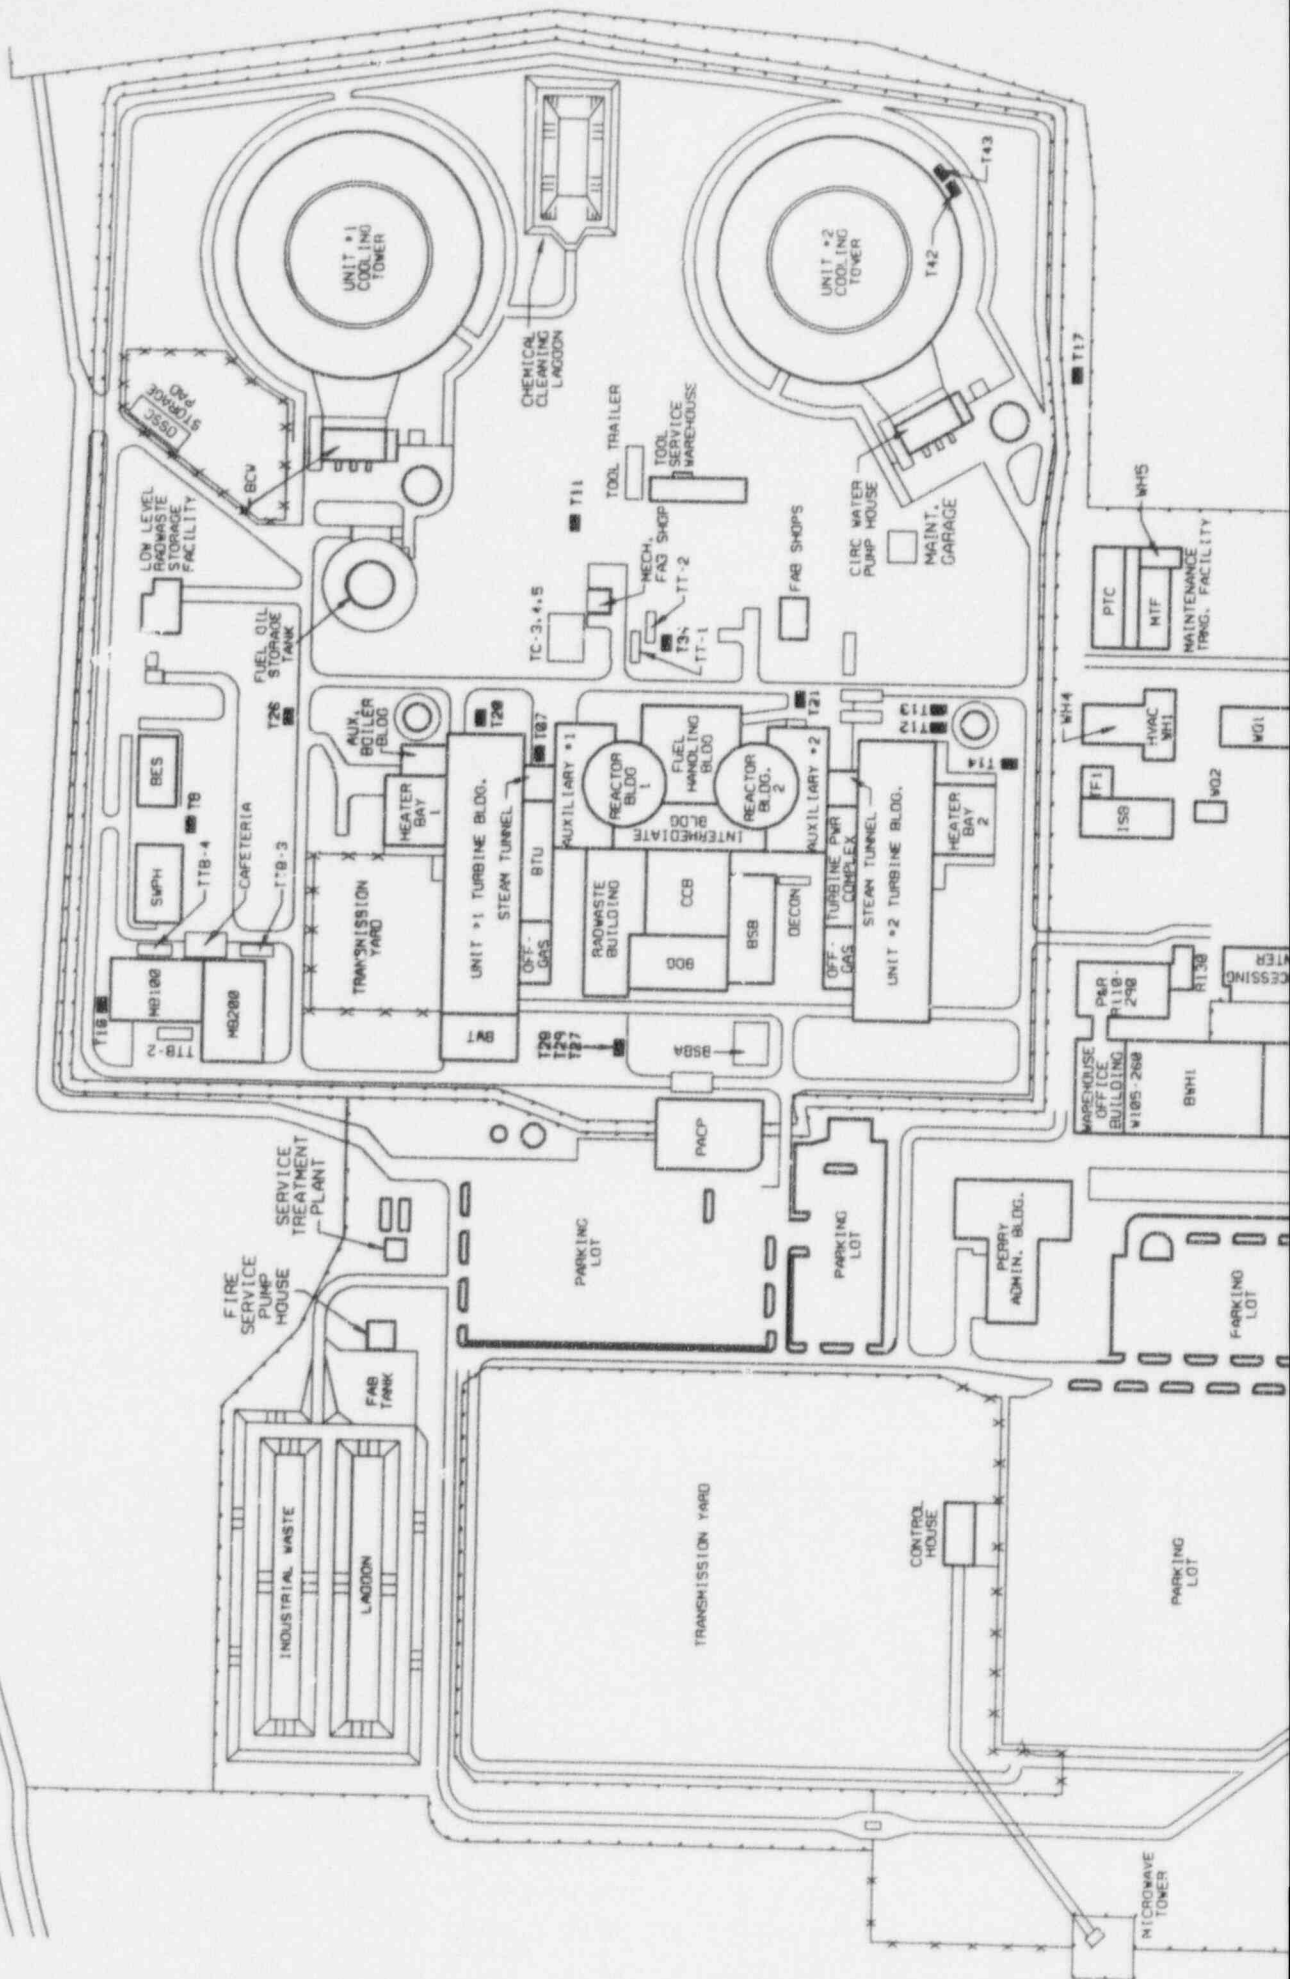

97022-70383 -01

u:\perry\new\etis\burdette\etis\16 4661-83-81

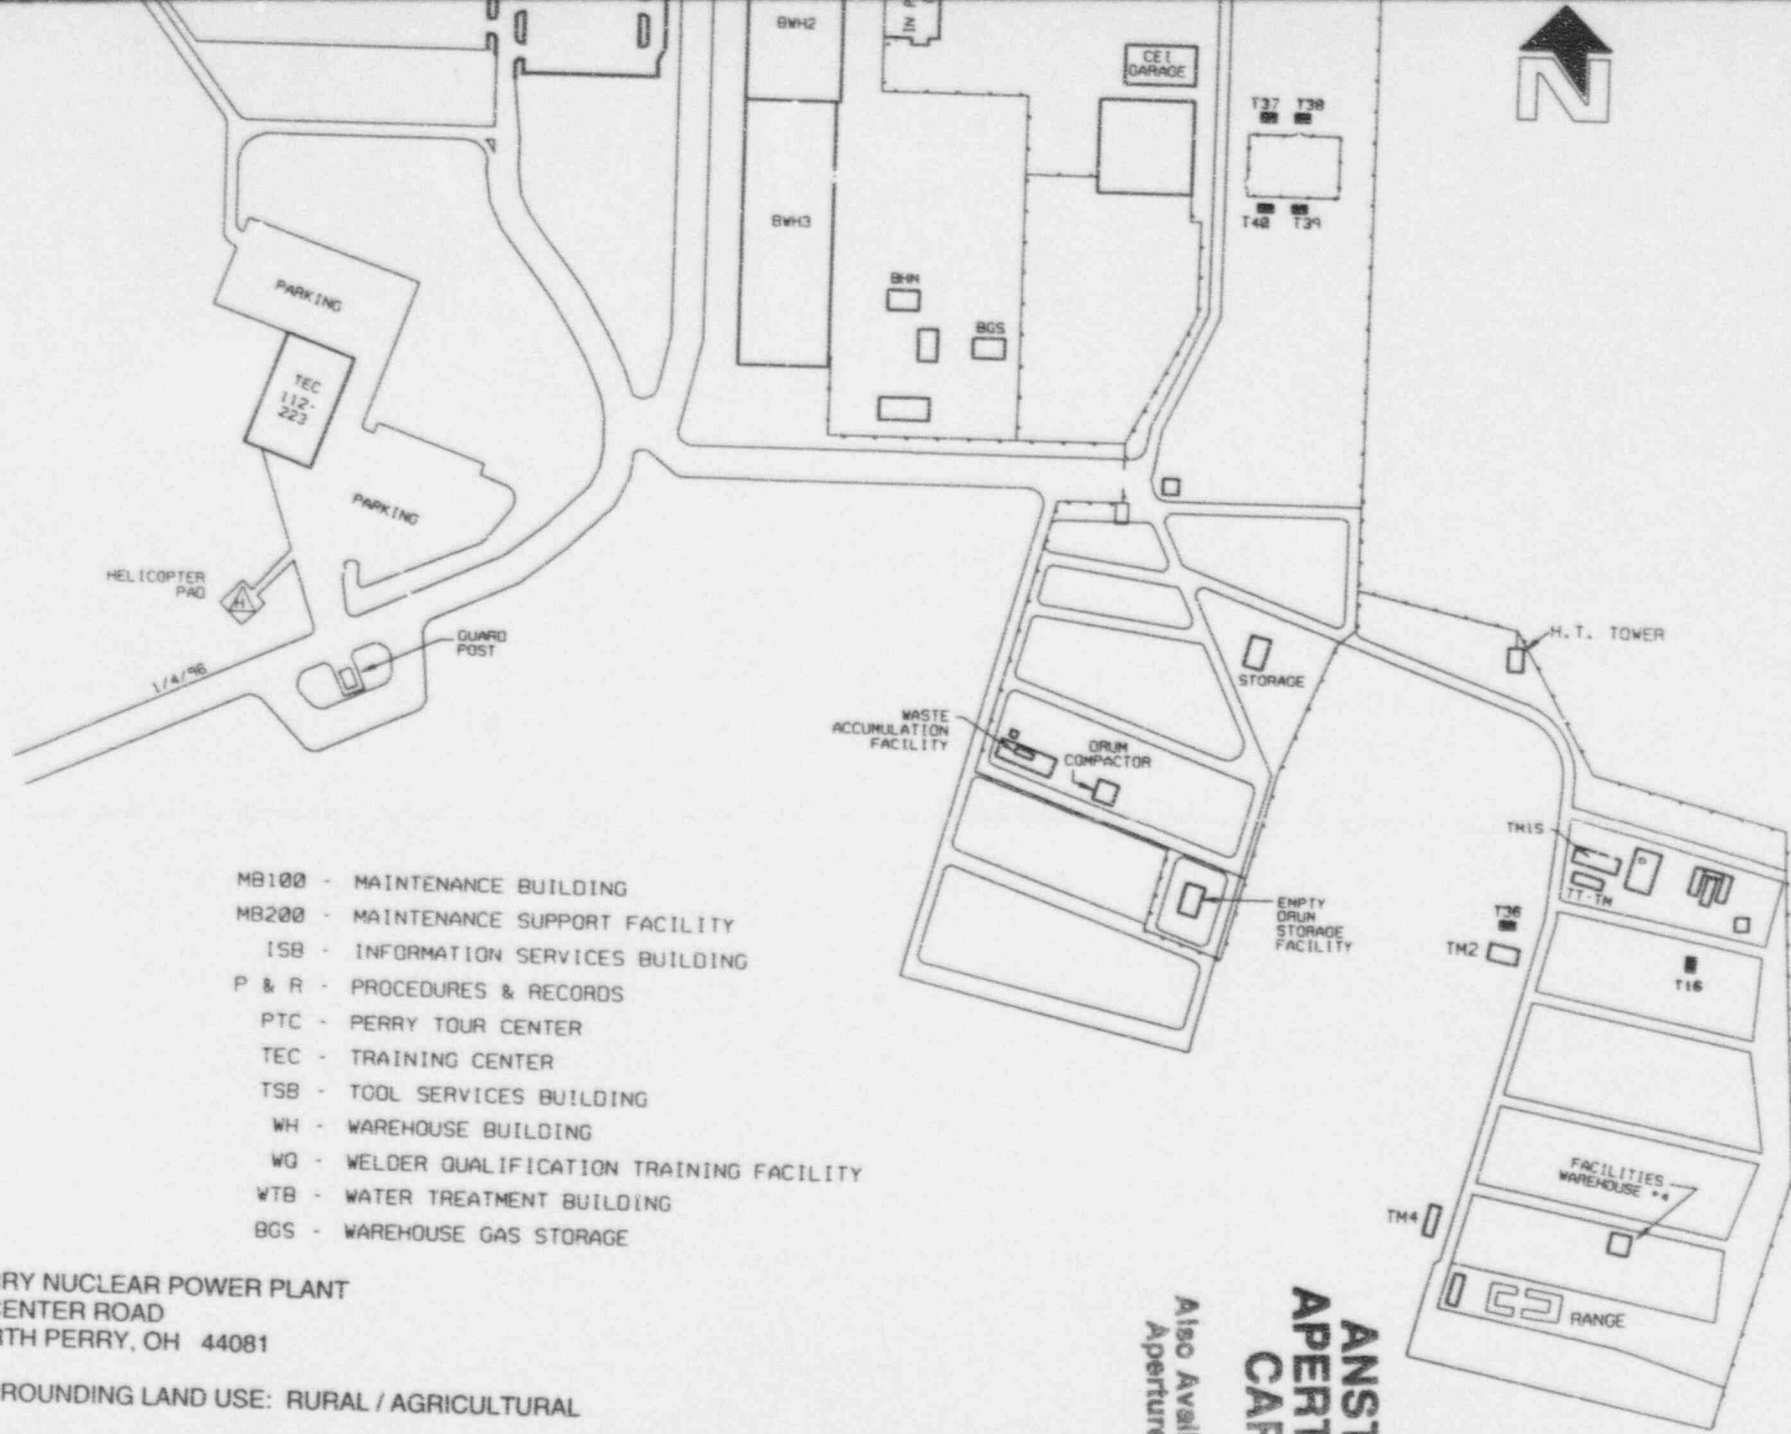

- MB100 - MAINTENANCE BUILDING
- MB200 - MAINTENANCE SUPPORT FACILITY
- ISB - INFORMATION SERVICES BUILDING
- P & R - PROCEDURES & RECORDS
- PTC - PERRY TOUR CENTER
- TEC - TRAINING CENTER
- TSB - TOOL SERVICES BUILDING
- WH - WAREHOUSE BUILDING
- WG - WELDER QUALIFICATION TRAINING FACILITY
- WTB - WATER TREATMENT BUILDING
- BGS - WAREHOUSE GAS STORAGE

PERRY NUCLEAR POWER PLANT
10 CENTER ROAD
NORTH PERRY, OH 44081


SURROUNDING LAND USE: RURAL / AGRICULTURAL


SCALE: NOT TO SCALE

Signature: LEW W. MYERS Date: 2-21-97
LEW W. MYERS
VICE PRESIDENT - NUCLEAR

Also Available on
Aperture Card

ANSTEC
APERTURE
CARD

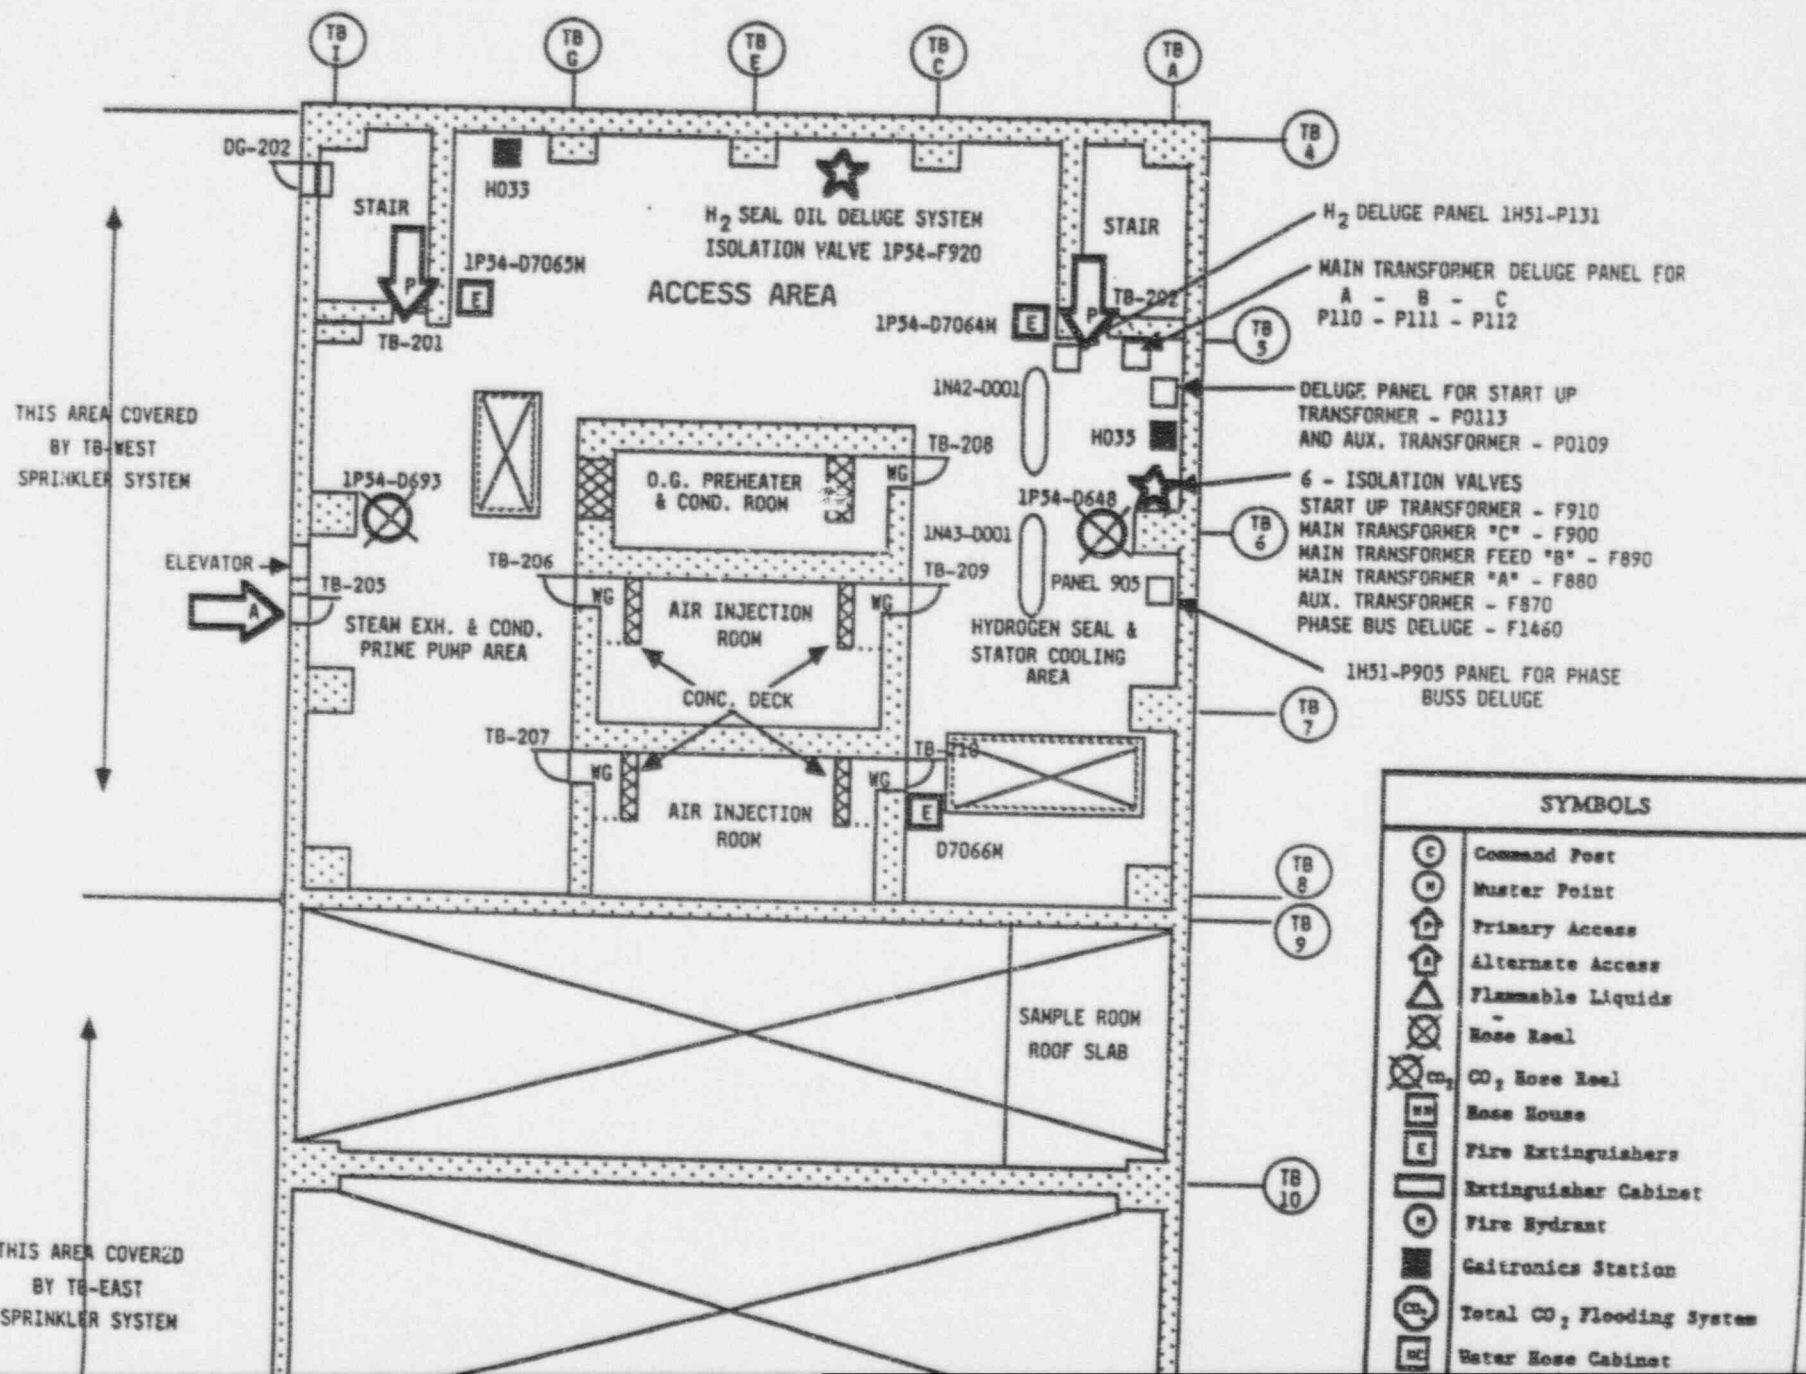

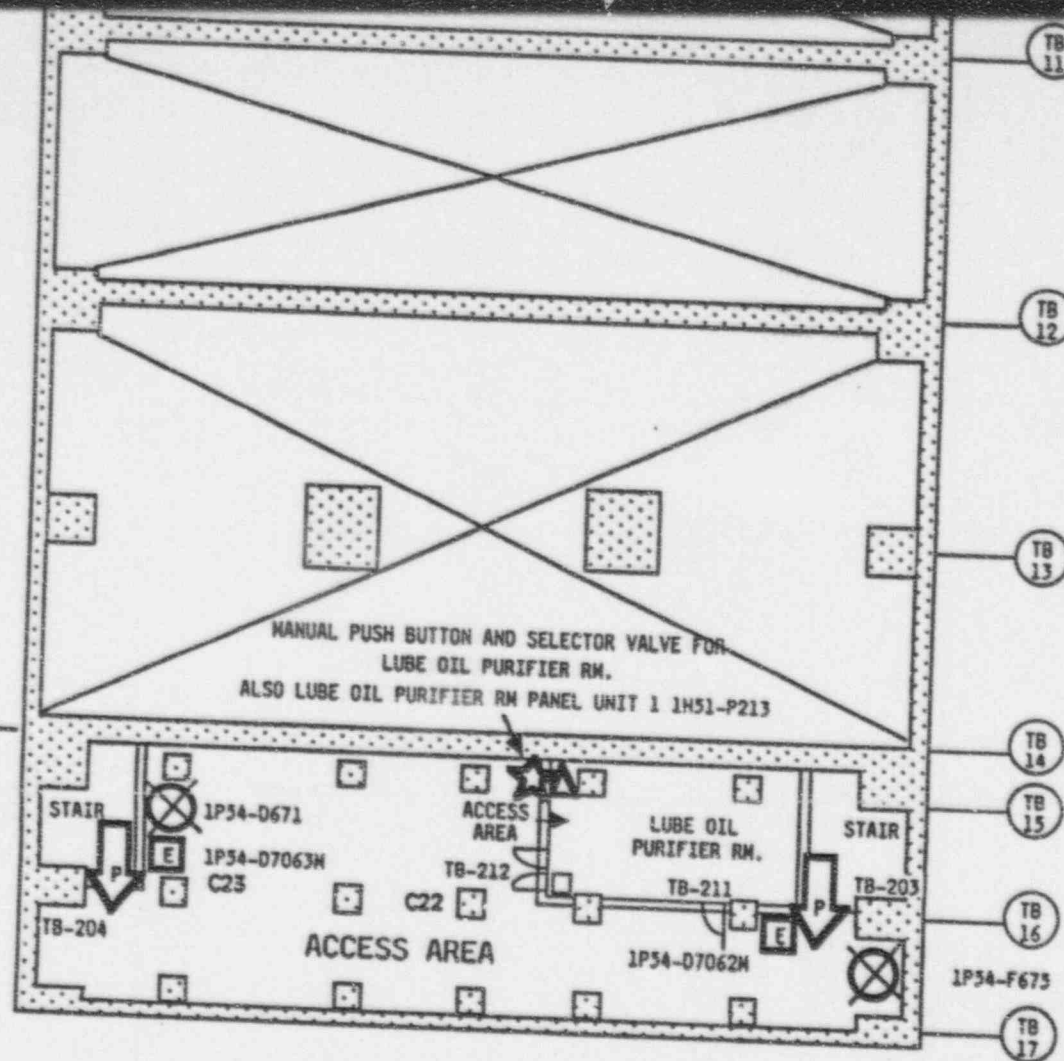

Fixed Suppression System
Manual Control
North

N →

TURBINE BLDG.
ELEV. 605'

91022-70383-02


PERRY NUCLEAR POWER PLANT
10 CENTER ROAD
NORTH PERRY, OH 44081

SURROUNDING LAND USE: RURAL / AGRICULTURAL

SCALE: NOT TO SCALE





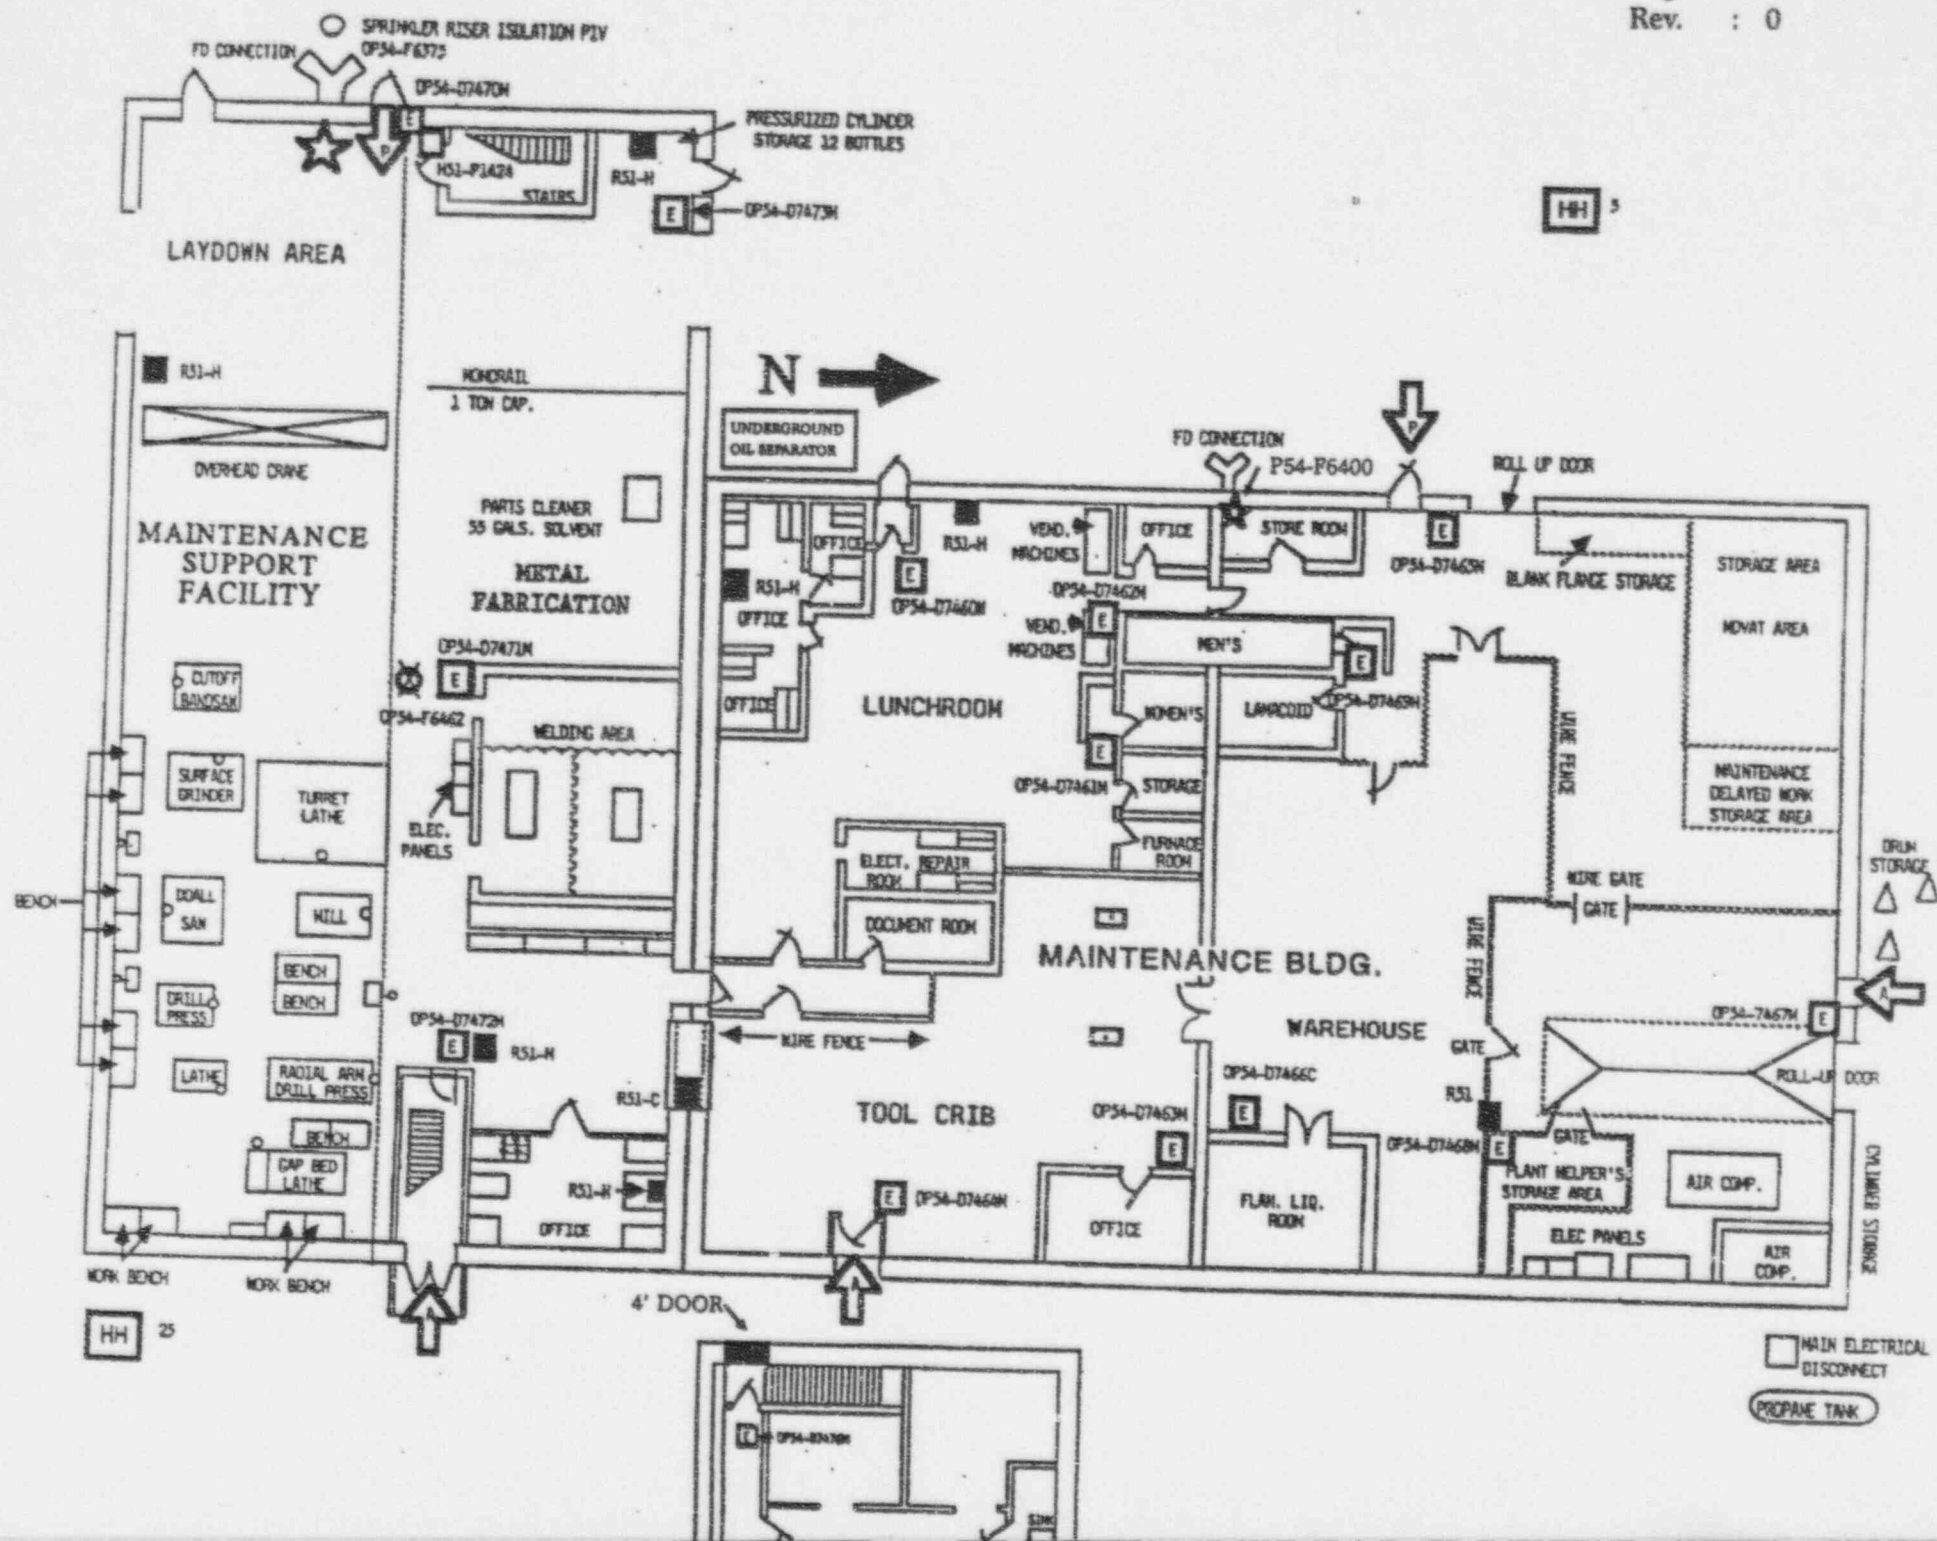












Signature: *LEW W. MYERS* Date: 2-21-97
LEW W. MYERS
VICE PRESIDENT - NUCLEAR

ANSTEC
APERTURE
CARD
Also Available on
Aperture Card



2ND FLOOR PLAN

[illegible]

	Command Post
	Muster Point
	Primary Access
	Alternate Access
	Flammable Liquids
	Hose Reel
	CO ₂ Hose Reel
	Hose House
	Fire Extinguishers
	Extinguisher Cabinet
	Fire Hydrant
	Gaitronics Station
	Total CO ₂ Flooding System
	Water Hose Cabinet
	Redundant Safe Shutdown
	Fixed Suppression System
	Manual Control
	North

**ANSTEC
APERTURE
CARD**


PERRY NUCLEAR POWER PLANT
10 CENTER ROAD
NORTH PERRY, OH 44081









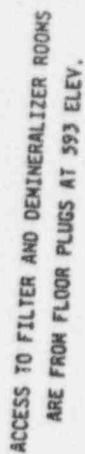









SURROUNDING LAND USE: RURAL / AGRICULTURAL

SCALE: NOT TO SCALE

Signature: D. J. Lawrence Date: 2-21-97

LEW W. MYERS
VICE PRESIDENT - NUCLEAR





SYMBOLS	
	Command Post
	Master Point
	Primary Access
	Alternate Access
	Flammable Liquids
	Road Road
	CO; Hose Road
	Hose House
	Fire Extinguishers
	Extinguisher Cabinet
	Fire Hydrant
	Electronics Station
	Total CO; Flooding System
	Water Hose Cabinet
	Redundant Safe Exit/Ingress
	Fixed Suppression System
	Manual Control
	North

TURBINE POWER 568'-03"



9702270383-04

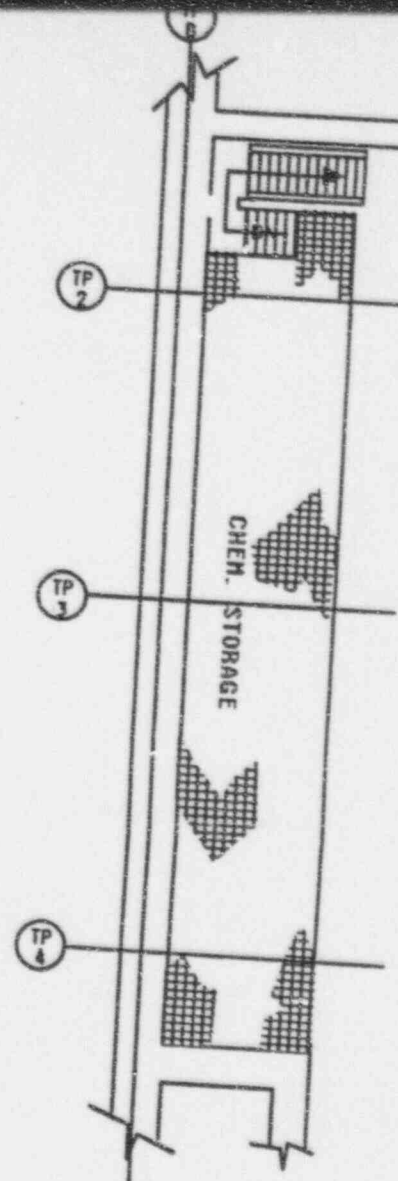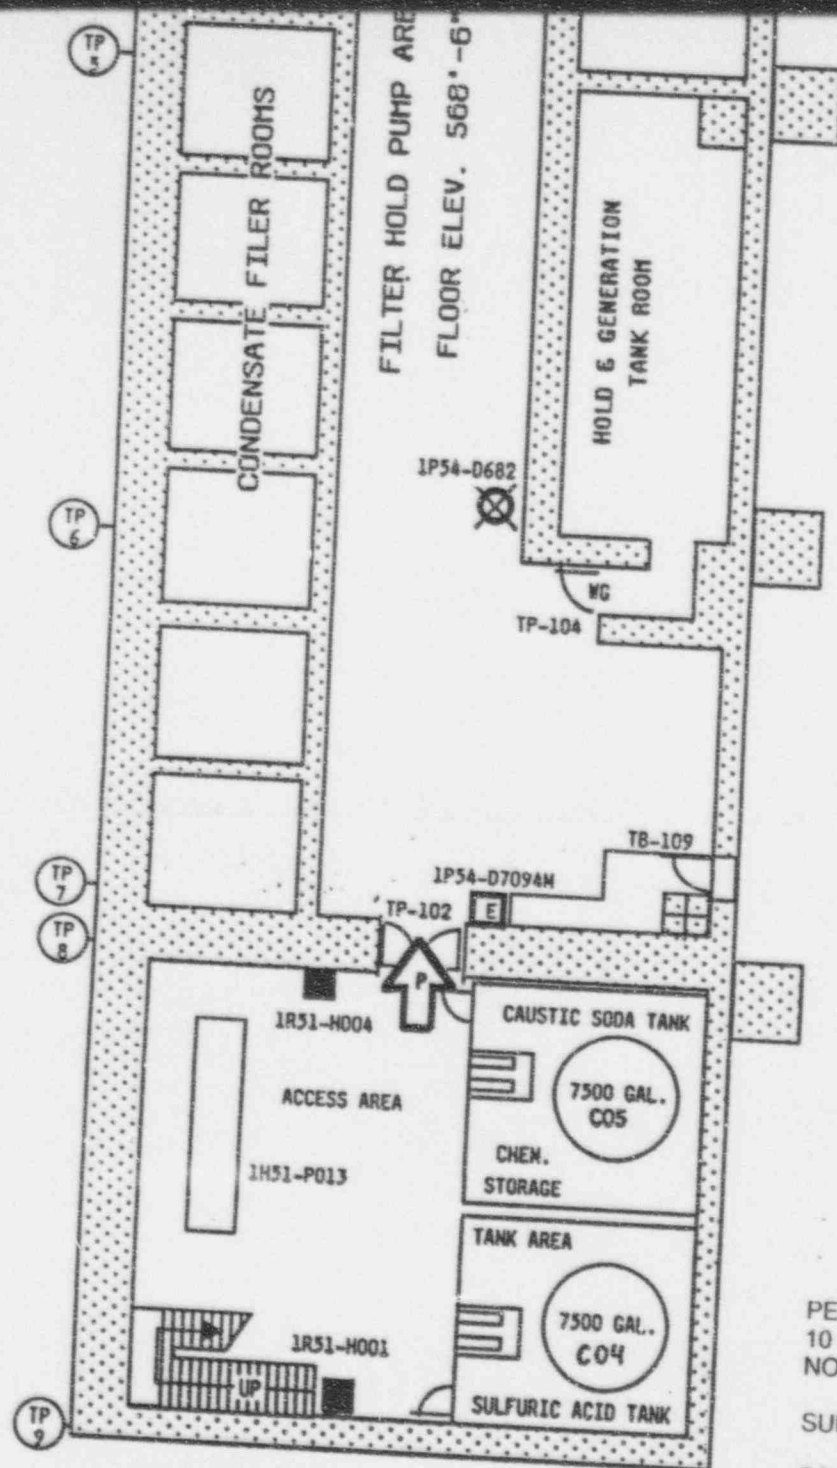

PLAN ABOVE TURBINE POWER
AT EL. 582'-6"

PERRY NUCLEAR POWER PLANT
10 CENTER ROAD
NORTH PERRY, OH 44081

SURROUNDING LAND USE: RURAL / AGRICULTURAL


SCALE: NOT TO SCALE

Signature: *Lew W. Myers*
LEW W. MYERS
VICE PRESIDENT - NUCLEAR

Date: 2-21-97

Also Available on
Aperture Card

ANSTEC
APERTURE
CARD

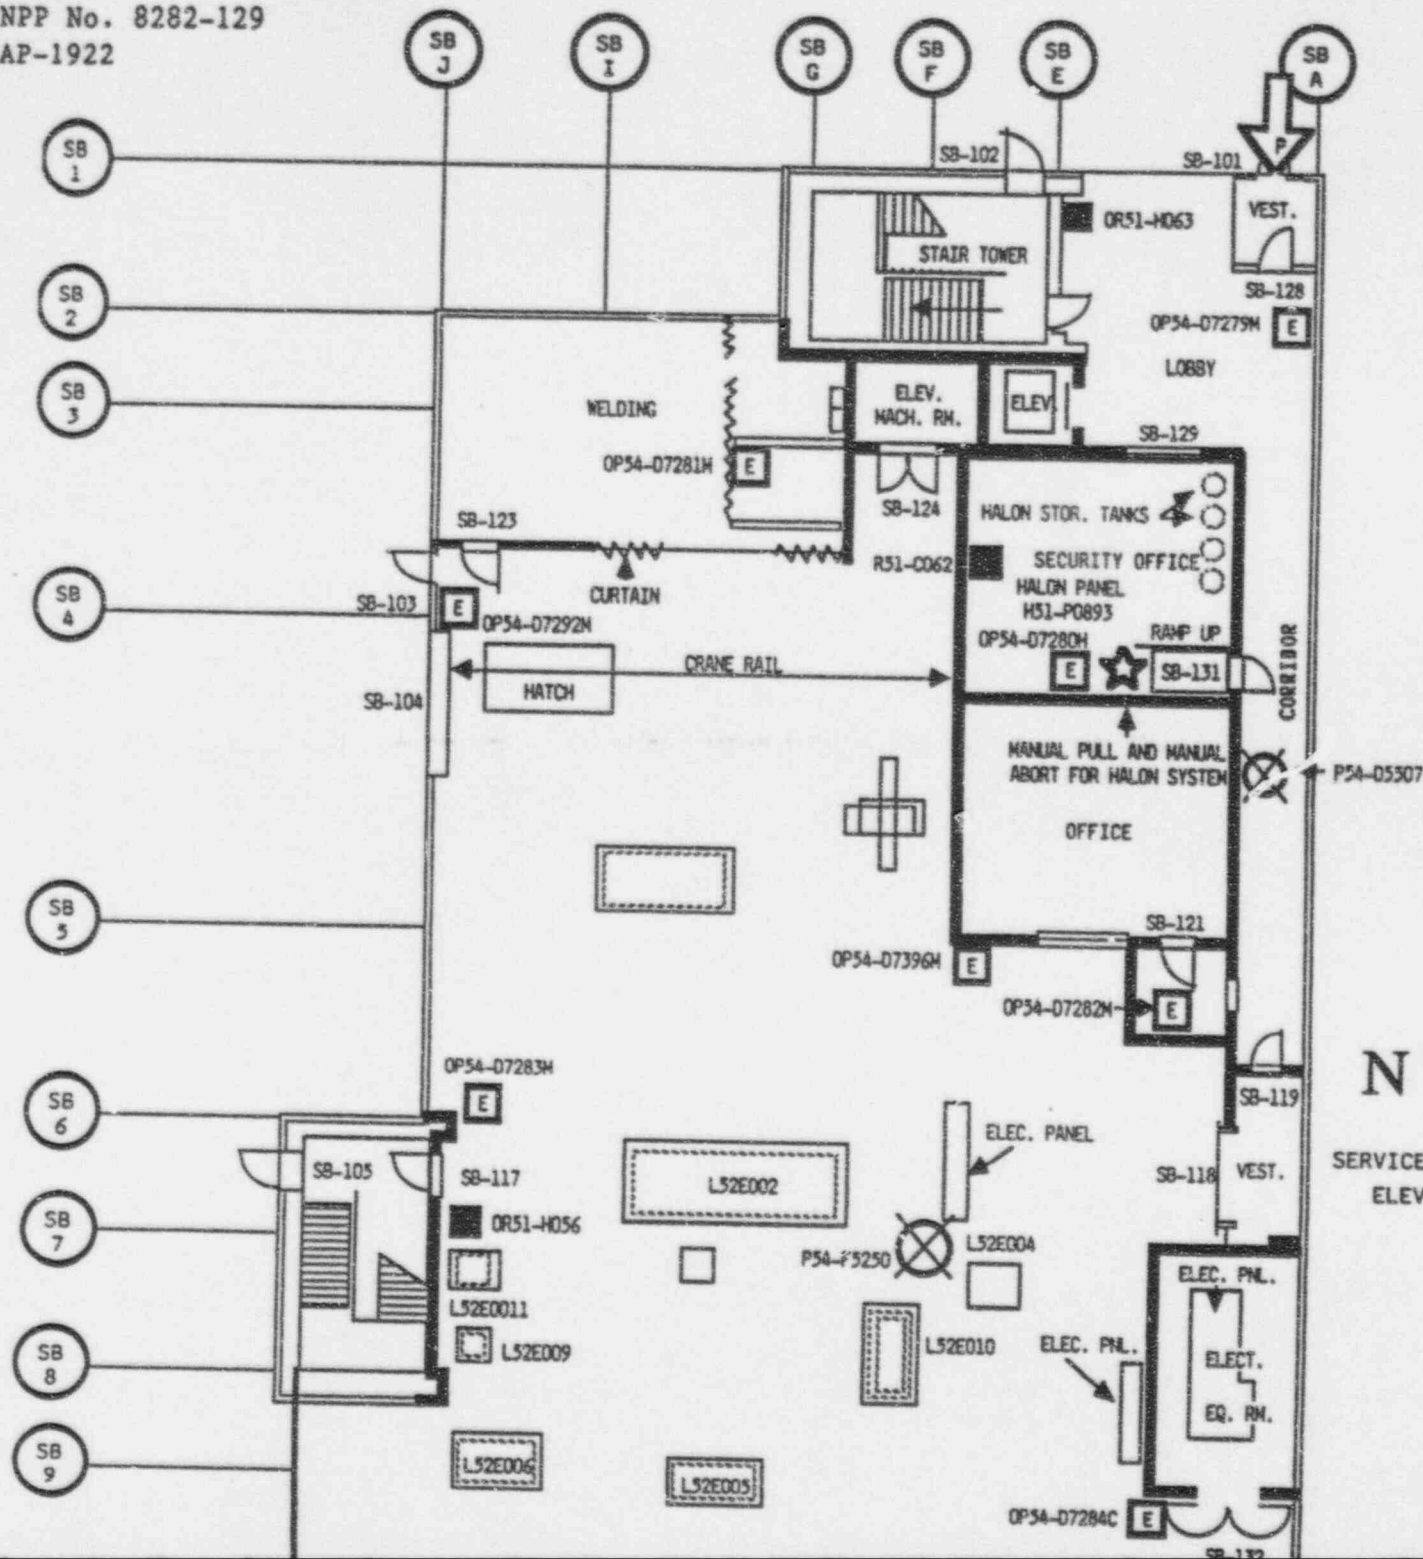


SERVICE BUILDING
ELEV. 620'

SYMBOLS

Command Post

Master Plan

97022-70383-05

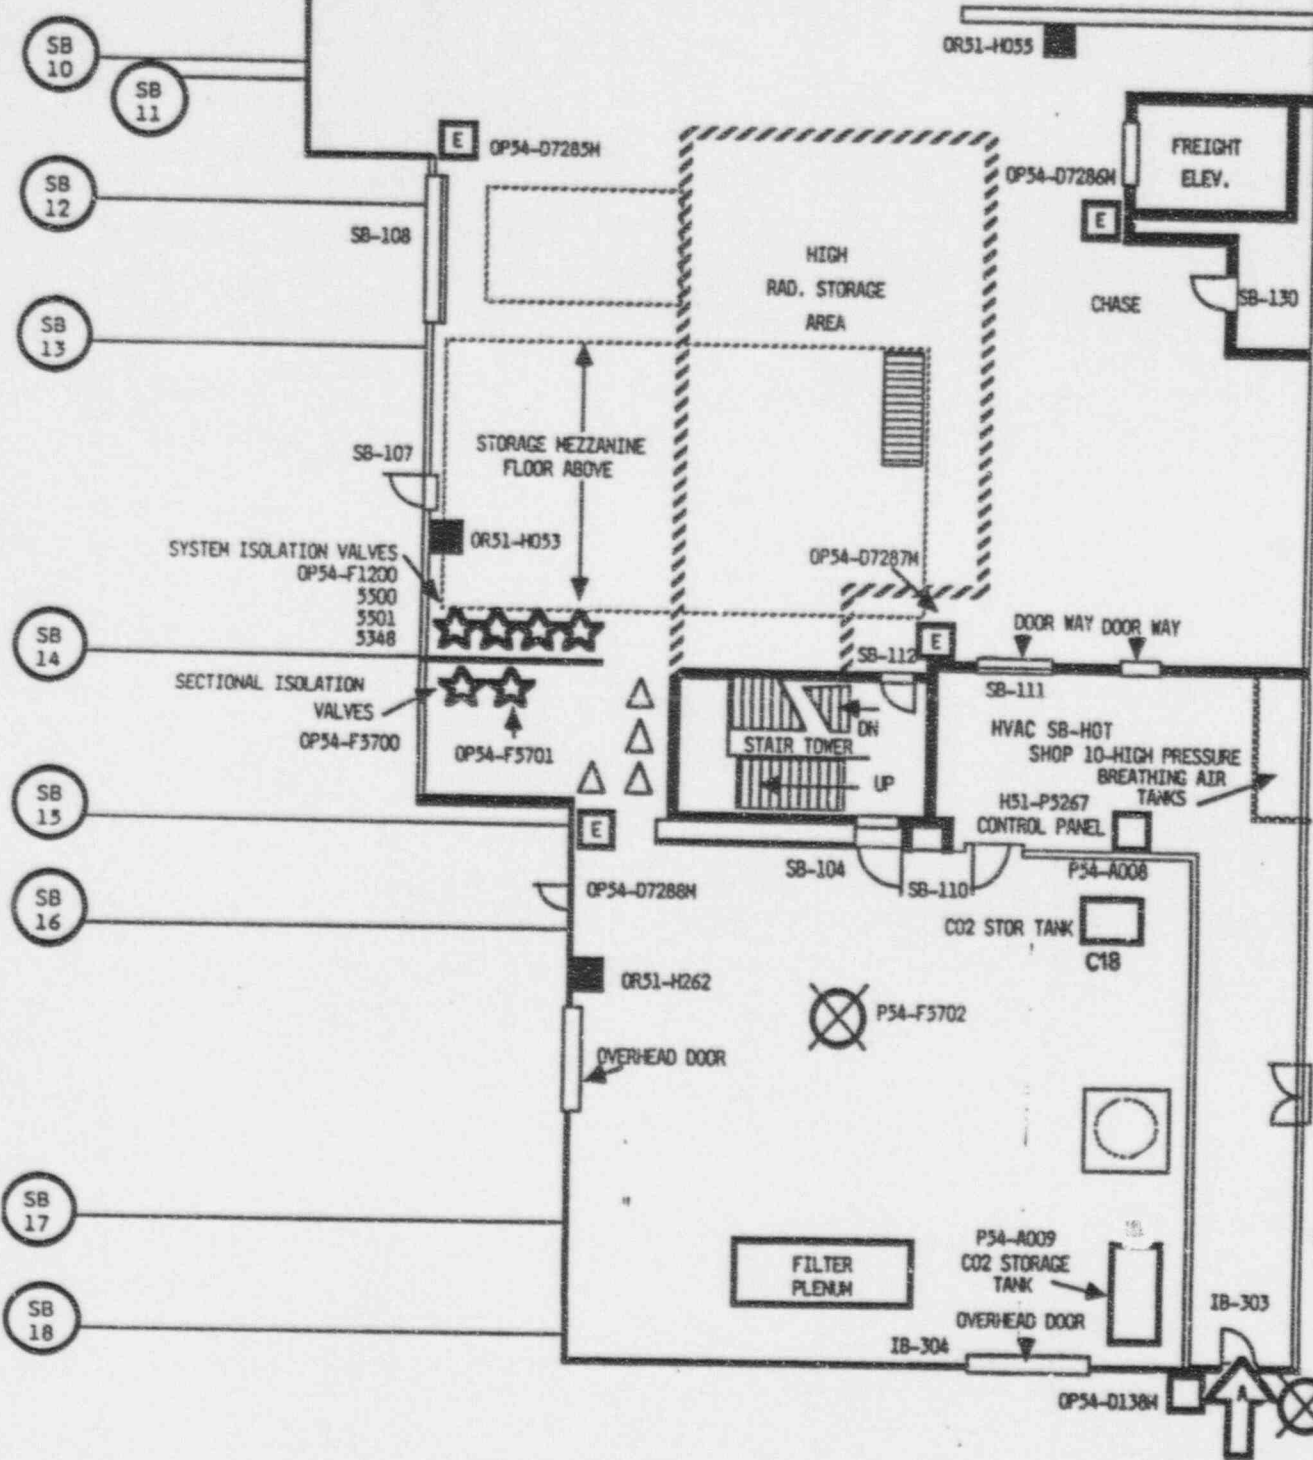

- Primary Access
- Alternate Access
- Flammable Liquids
- Hose Reel
- CO2, Hose Reel
- Hose House
- Fire Extinguishers
- Extinguisher Cabinet
- Fire Hydrant
- Gaitronics Station
- Total CO2 Flooding System
- Water Hose Cabinet
- Redundant Safe Shutdown
- Fixed Suppression System Manual Control
- North


PERRY NUCLEAR POWER PLANT
10 CENTER ROAD
NORTH PERRY, OH 44081


SURROUNDING LAND USE: RURAL / AGRICULTURAL

SCALE: NOT TO SCALE

Signature: *LEW W. MYERS* Date: *2-21-97*
LEW W. MYERS
VICE PRESIDENT - NUCLEAR

ANSTE APERTURE CARD
Also Available in Aperture Card

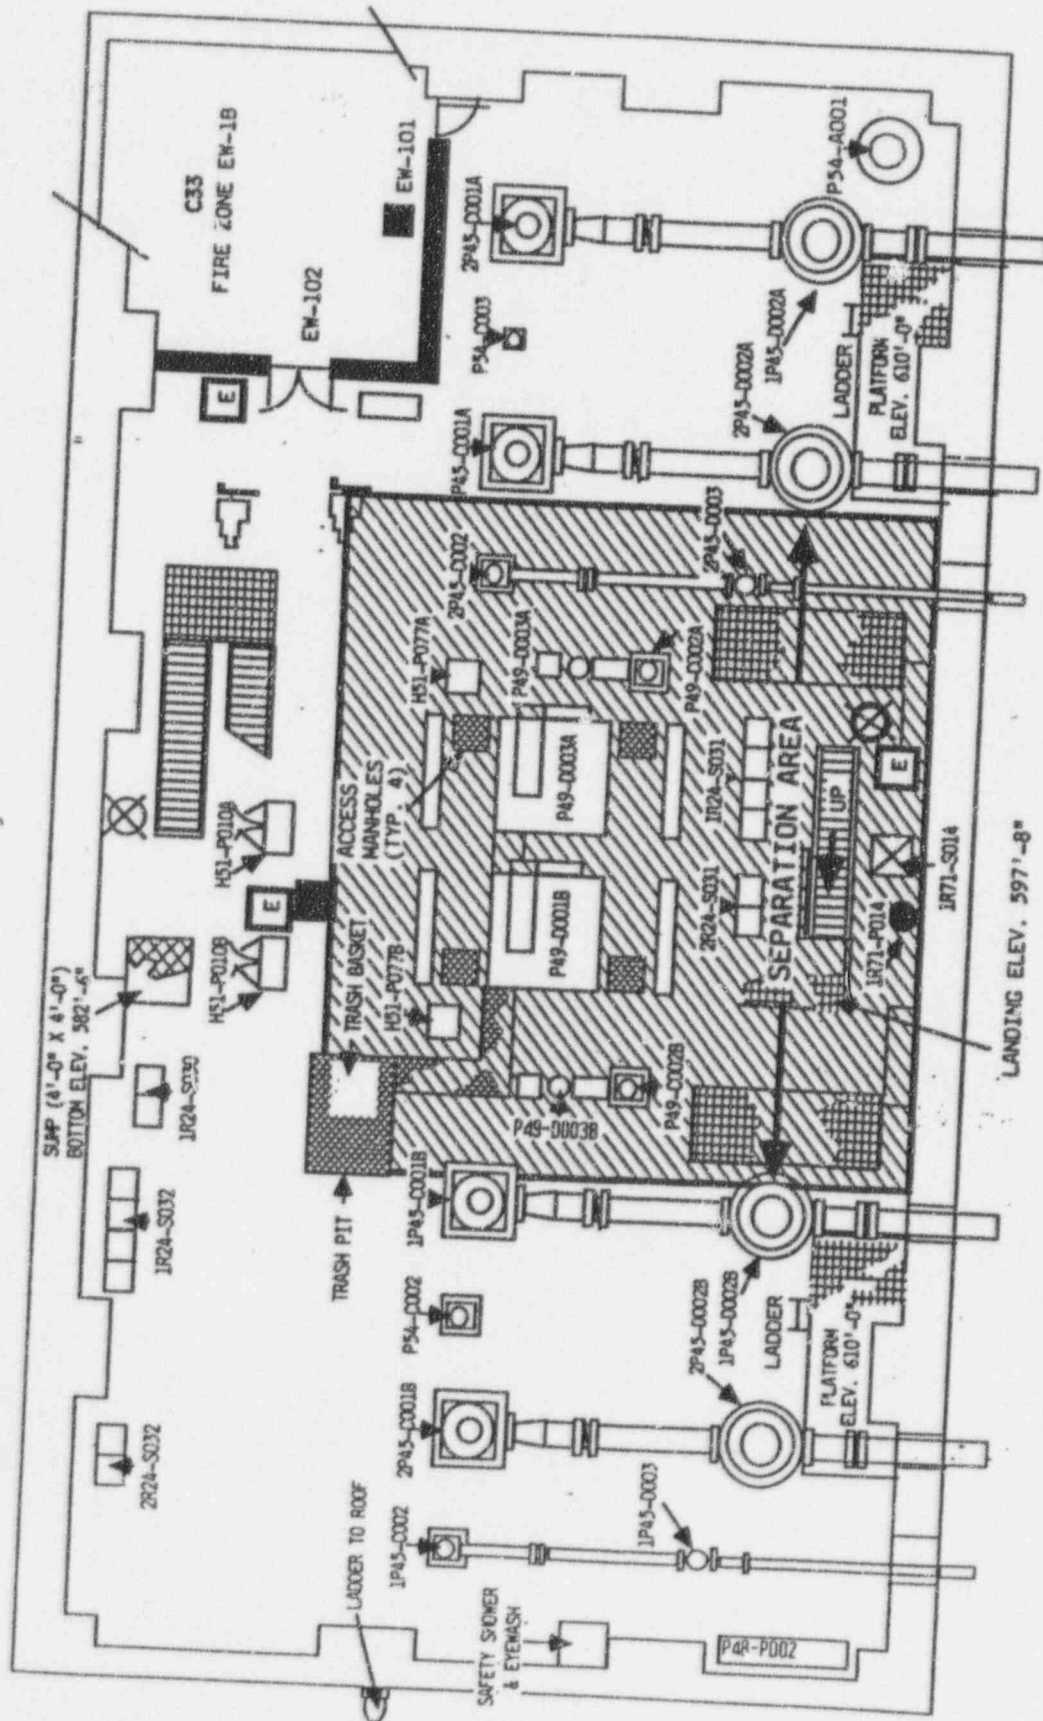

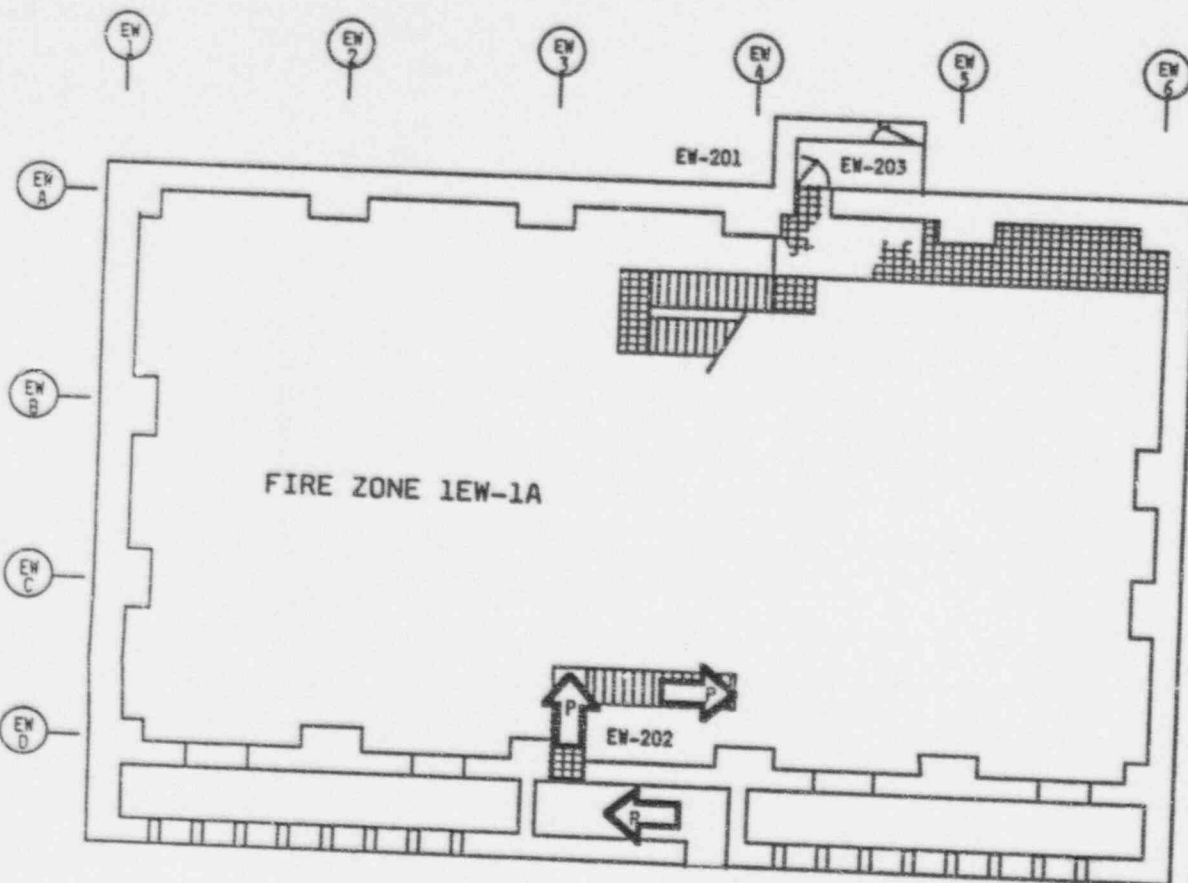

SYMBOLS	
	Command Post
	Hunter Point
	Primary Access
	Alternate Access
	Flammable Liquids
	Hose Reel
	CO ₂ Hose Reel
	Hose House
	Fire Extinguishers
	Extinguisher Cabinet
	Fire Hydrant
	Gaitronics Station
	Total CO ₂ Flooding System
	Water Hose Cabinet
	Redundant Safe Shutdown
	Fixed Suppression System
	Manual Control
	North

PERRY NUCLEAR POWER PLANT
10 CENTER ROAD
NORTH PERRY, OH 44081

SURROUNDING LAND USE: RURAL / AGRICULTURAL

SCALE: NOT TO SCALE

Signature: *LeW Myers* Date: *2-21-97*
LEW W. MYERS
VICE PRESIDENT - NUCLEAR


Also Available on
Aperture Card

ANSTEC
APERTURE
CARD


9702270383-06

PNPP No. 8282-2
PAP-1922

ROOF ELEV. 646'-6"

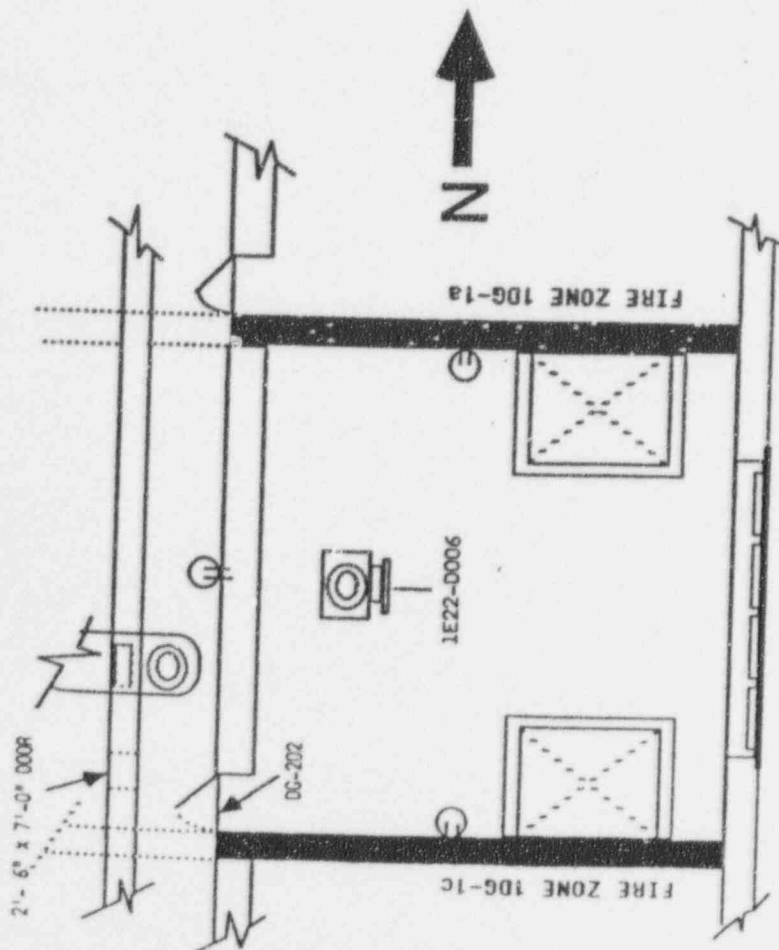

SYMBOLS	
	Command Post
	Mustering Point
	Primary Access
	Alternate Access
	Flammable Liquids
	Hose Reel
	CO ₂ Hose Reel
	Hose House
	Fire Extinguishers
	Extinguisher Cabinet
	Fire Hydrant
	Gaitronics Station
	Total CO ₂ Flooding System
	Water Hose Cabinet
	Redundant Safe Shutdown
	Fixed Suppression System
	Manual Control
	North

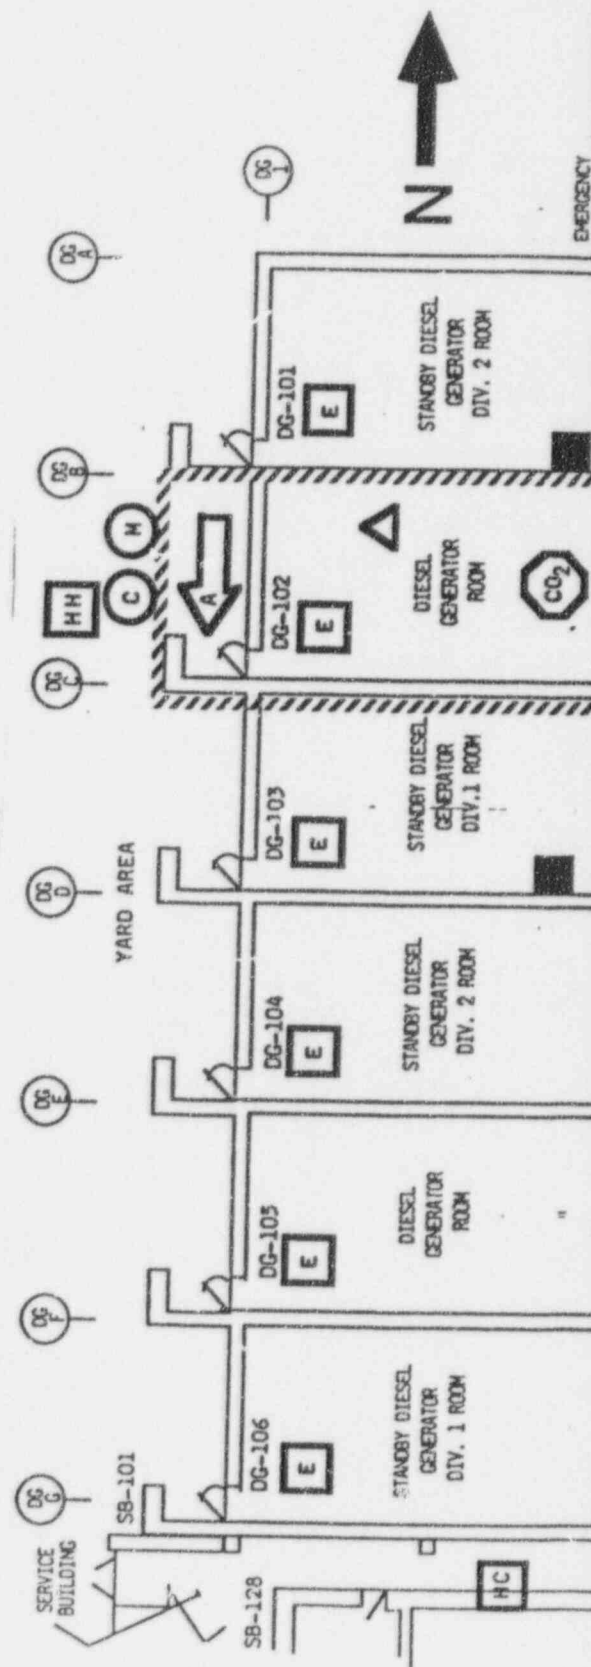

9702270383-07



PERRY NUCLEAR POWER PLANT
10 CENTER ROAD
NORTH PERRY, OH 44081


SURROUNDING LAND USE: RURAL / AGRICULTURAL

SCALE: NOT TO SCALE


Signature: *LEW W. MYERS* Date: *2-21-97*




LEW W. MYERS
VICE PRESIDENT - NUCLEAR

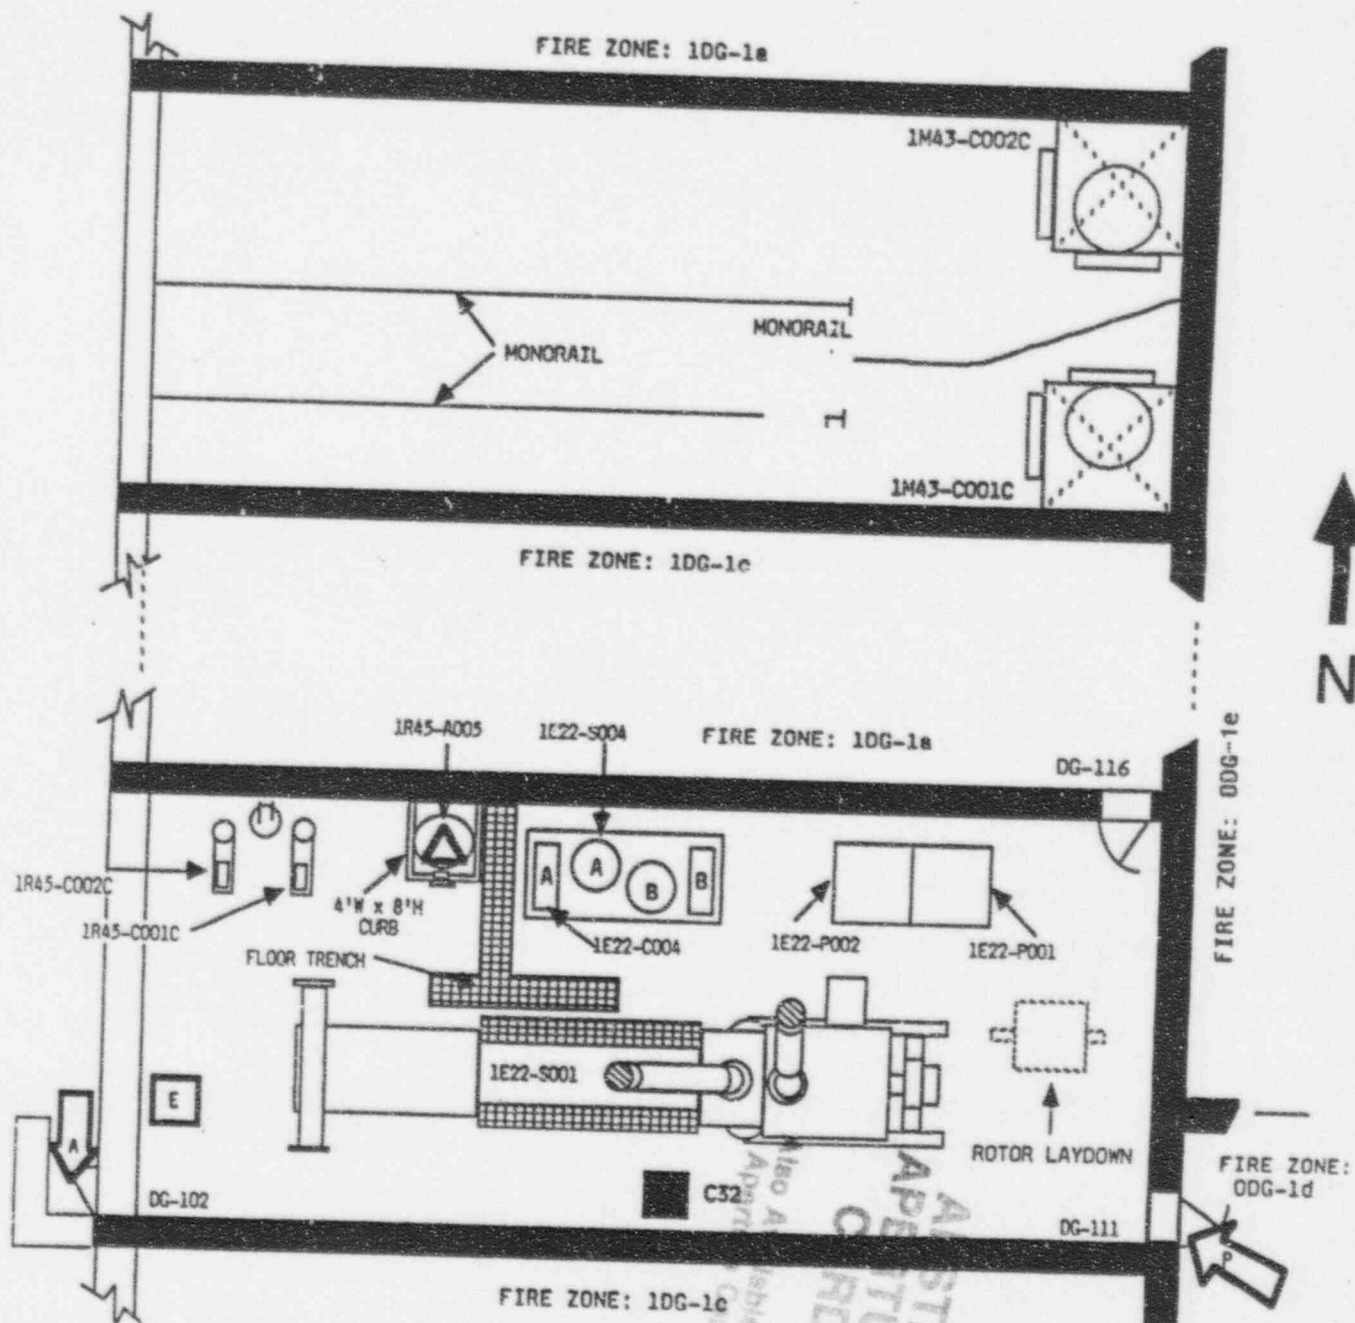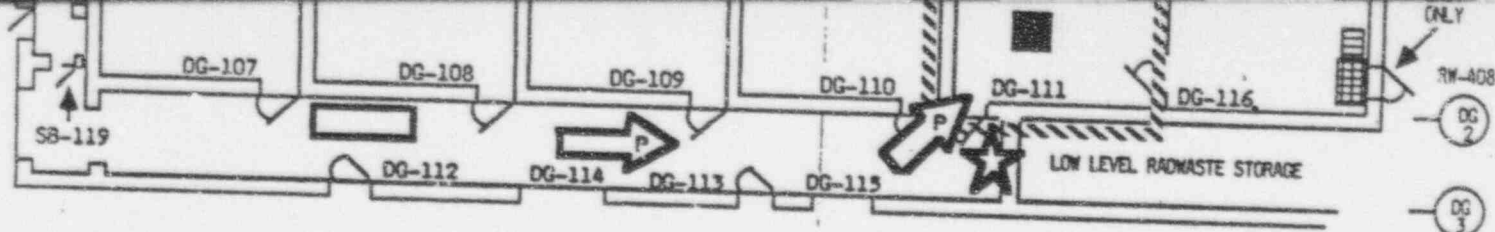

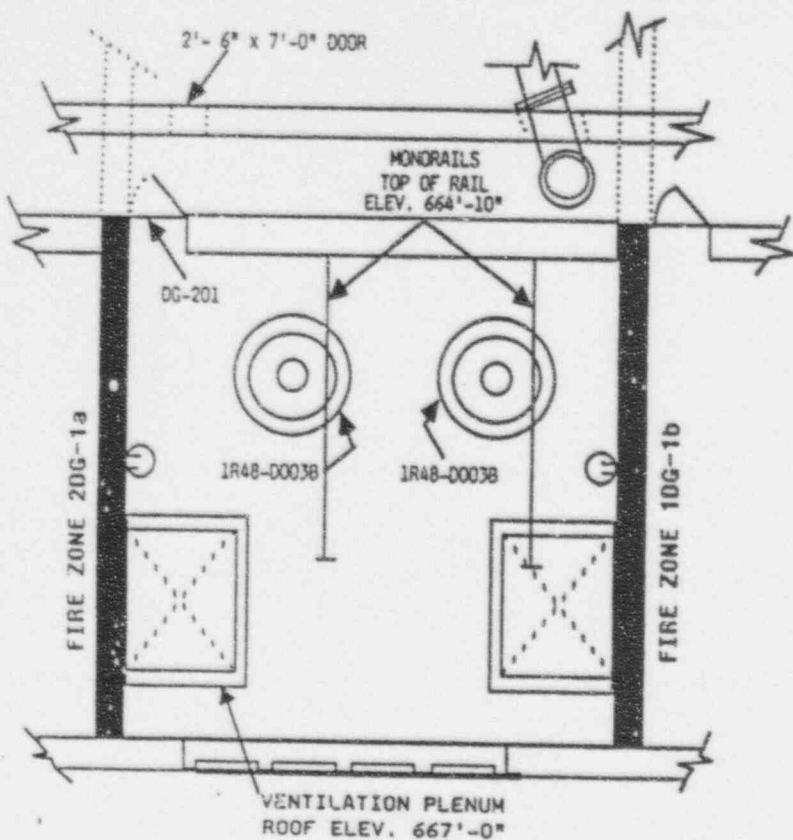

SYMBOLS	
	Command Post
	Muster Point
	Primary Access
	Alternate Access
	Flammable Liquids
	Hose Reel
	CO ₂ Hose Reel
	Hose House
	Fire Extinguishers
	Extinguisher Cabinet
	Fire Hydrant
	Gaitronics Station
	Total CO ₂ Flooding System
	Water Hose Cabinet
	Redundant Safe Shutdown
	Fixed Suppression System Manual Control
	North

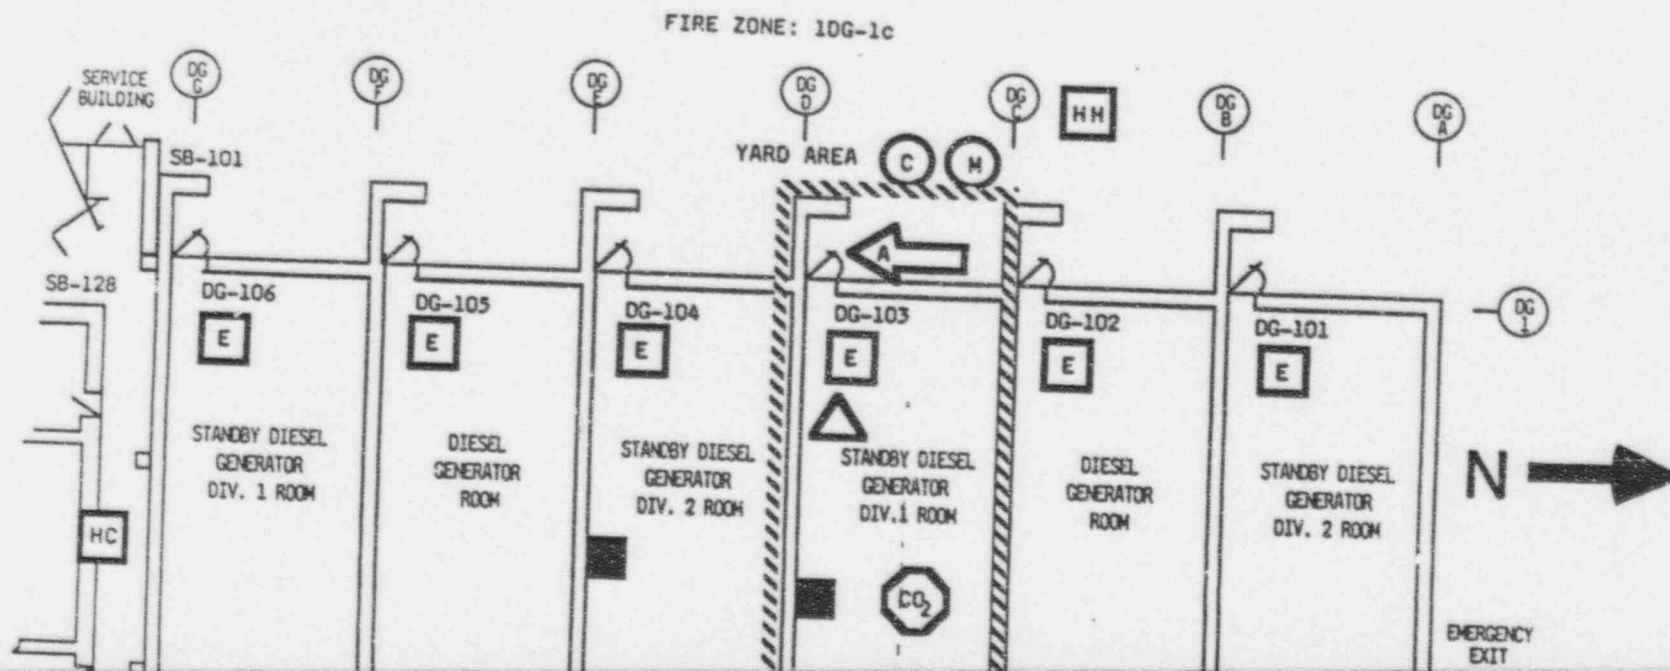

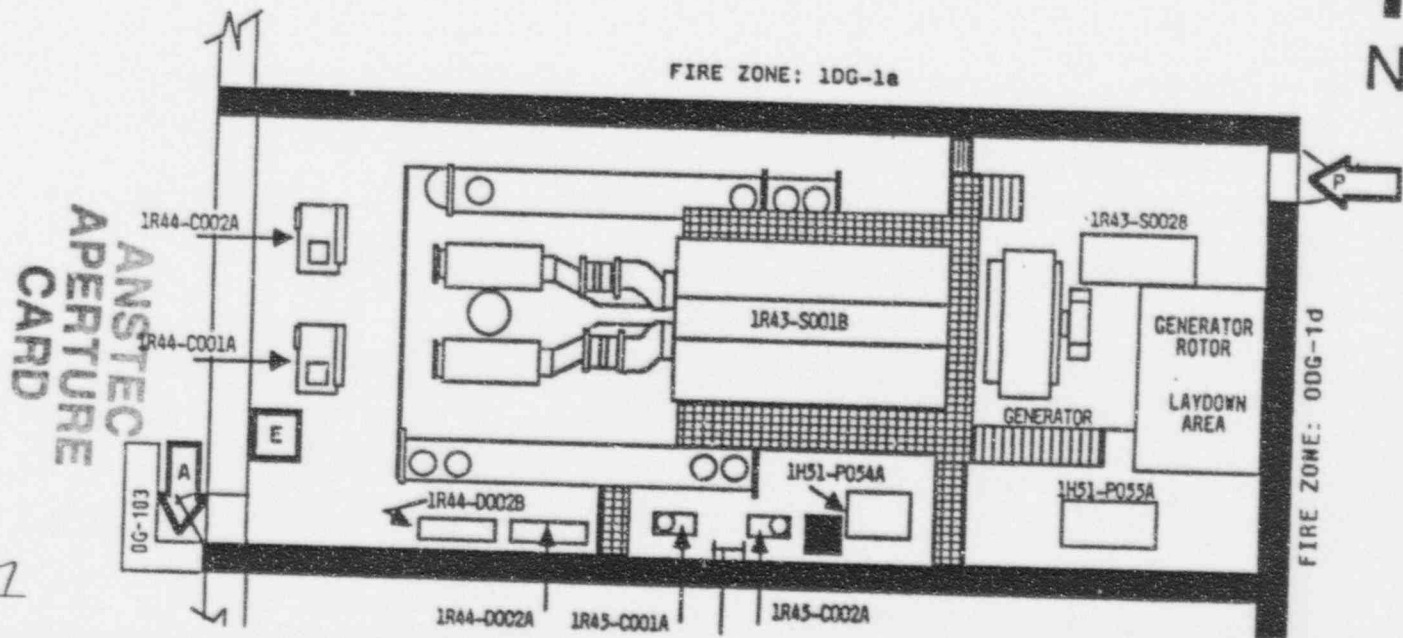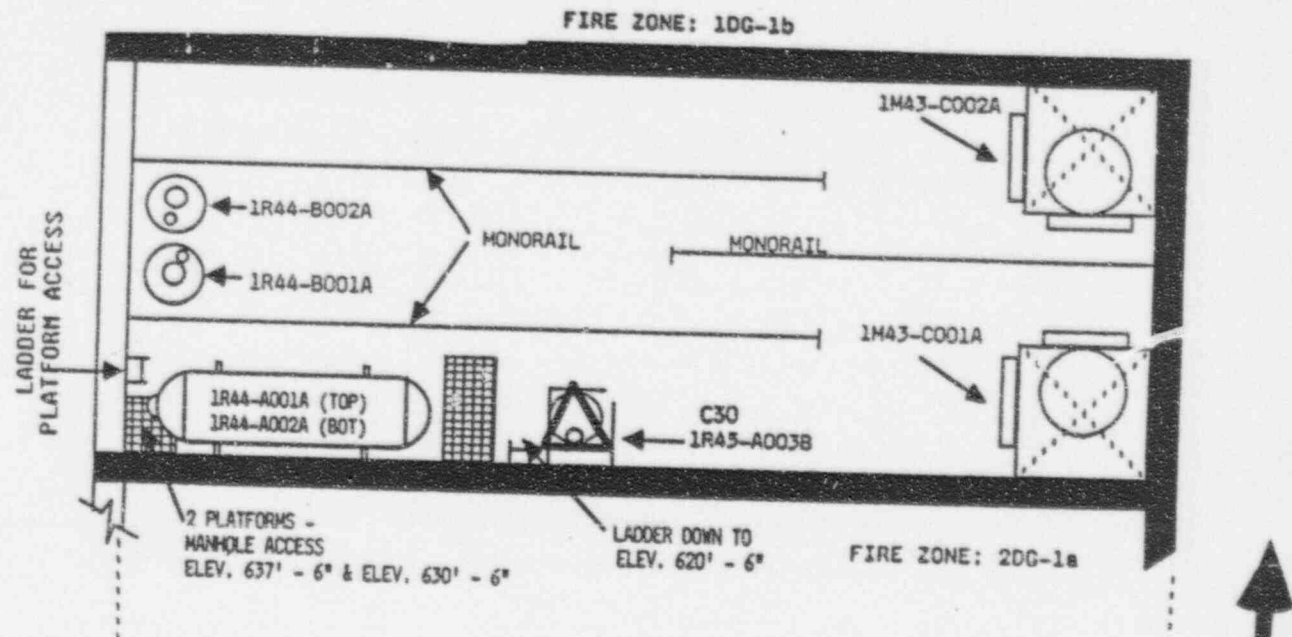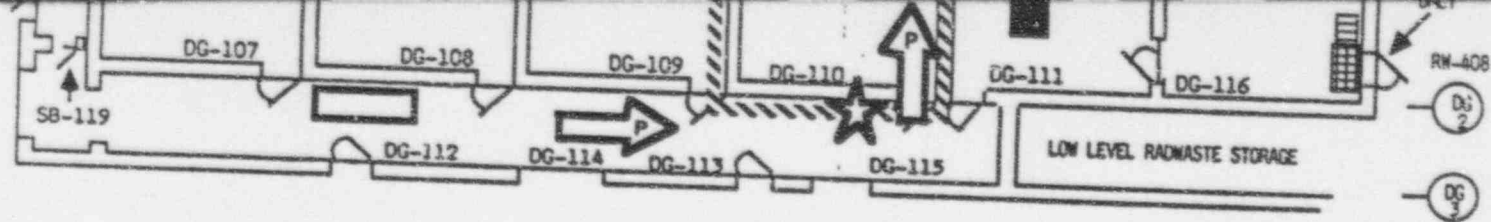

ANSTEC
APERTURE
CARD

Also Available on
Aperture Card


97022-70383-08

PERRY NUCLEAR POWER PLANT
10 CENTER ROAD
NORTH PERRY, OH 44081


SURROUNDING LAND USE: RURAL / AGRICULTURAL

SCALE: NOT TO SCALE

Signature: *Lew W. Myers* Date: 2-21-97
LEW W. MYERS

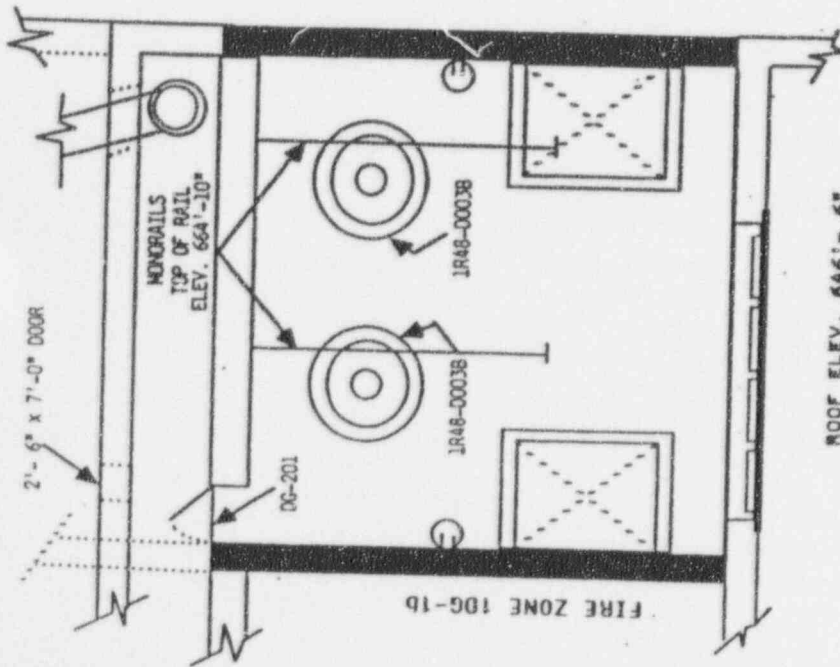

SYMBOLS	
	Command Post
	Muster Point
	Primary Access
	Alternate Access
	Flammable Liquids
	Hose Reel
	CO2 Hose Reel
	Hose House
	Fire Extinguishers
	Extinguisher Cabinet
	Fire Hydrant
	Galtronics Station
	Total CO2 Flooding System
	Water Hose Cabinet
	Redundant Safe Shutdown
	Fixed Suppression System
	Manual Control
	North

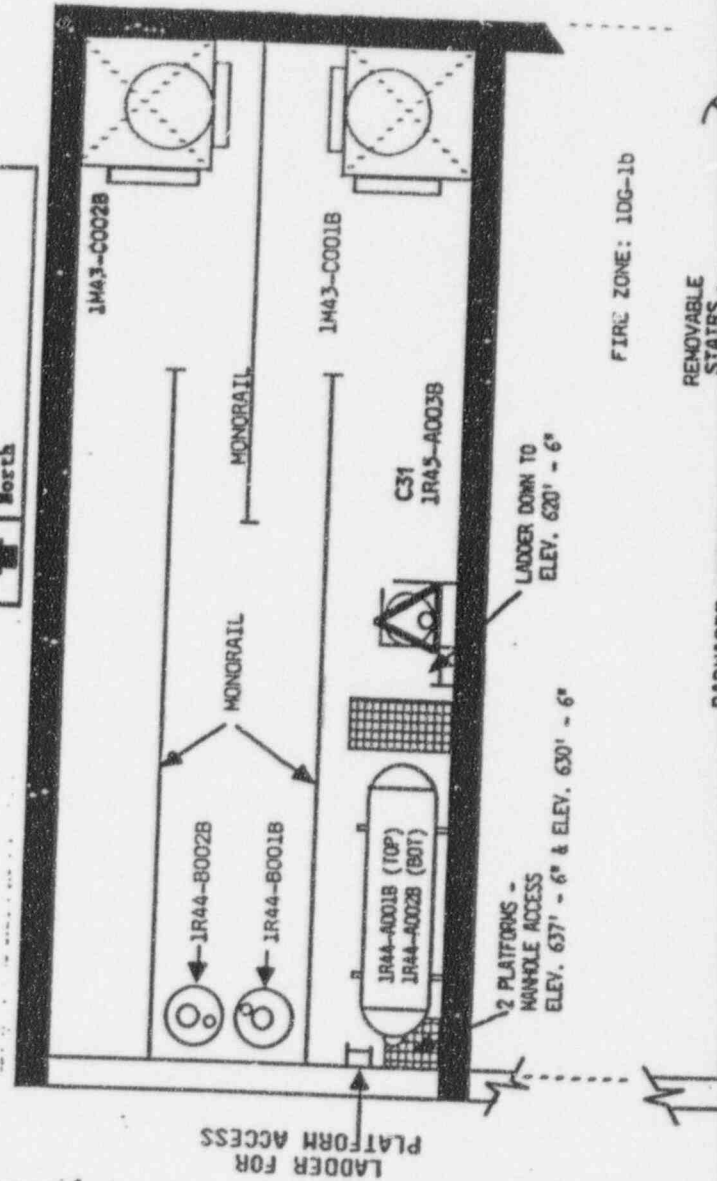

FIRE ZONE: 1DG-1b

REMOVABLE STAIRS


N

PERRY NUCLEAR POWER PLANT
10 CENTER ROAD
NORTH PERRY, OH 44081

SURROUNDING LAND USE: RURAL / AGRICULTURAL


SCALE: NOT TO SCALE

Signature: *LEW W. MYERS* Date: *2-21-97*
LEW W. MYERS
VICE PRESIDENT - NUCLEAR

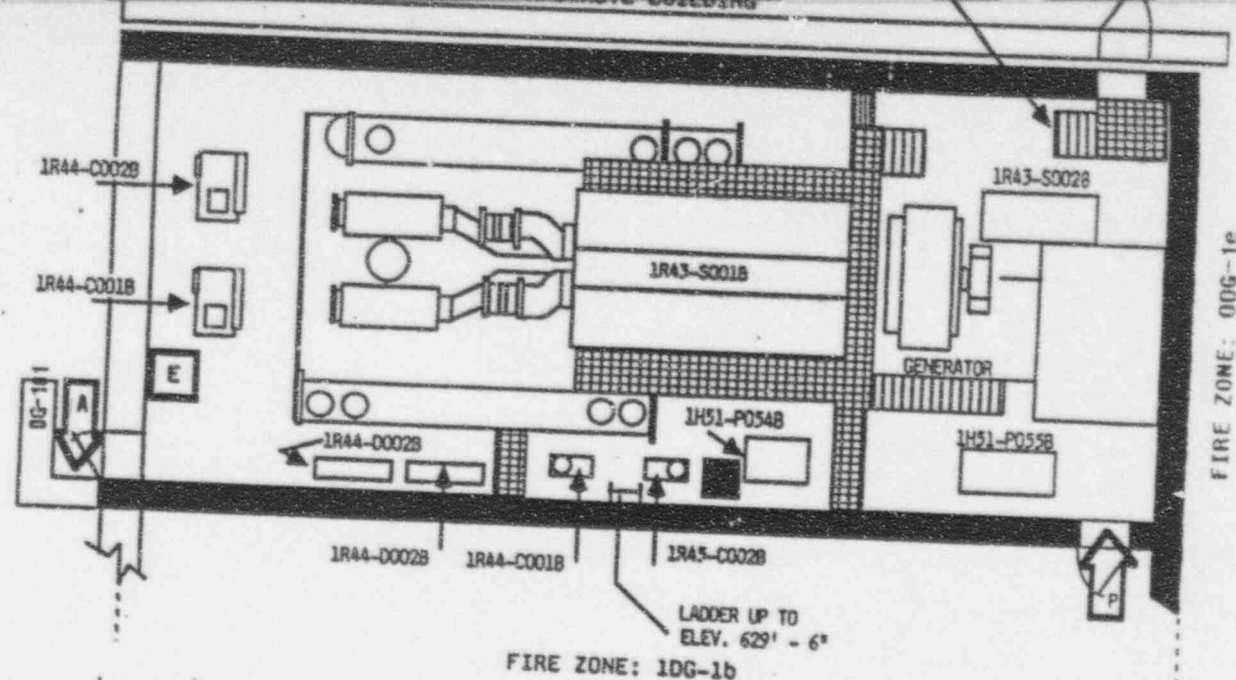

FIRE ZONE: 00G-1e

FIRE ZONE: 1DG-1b

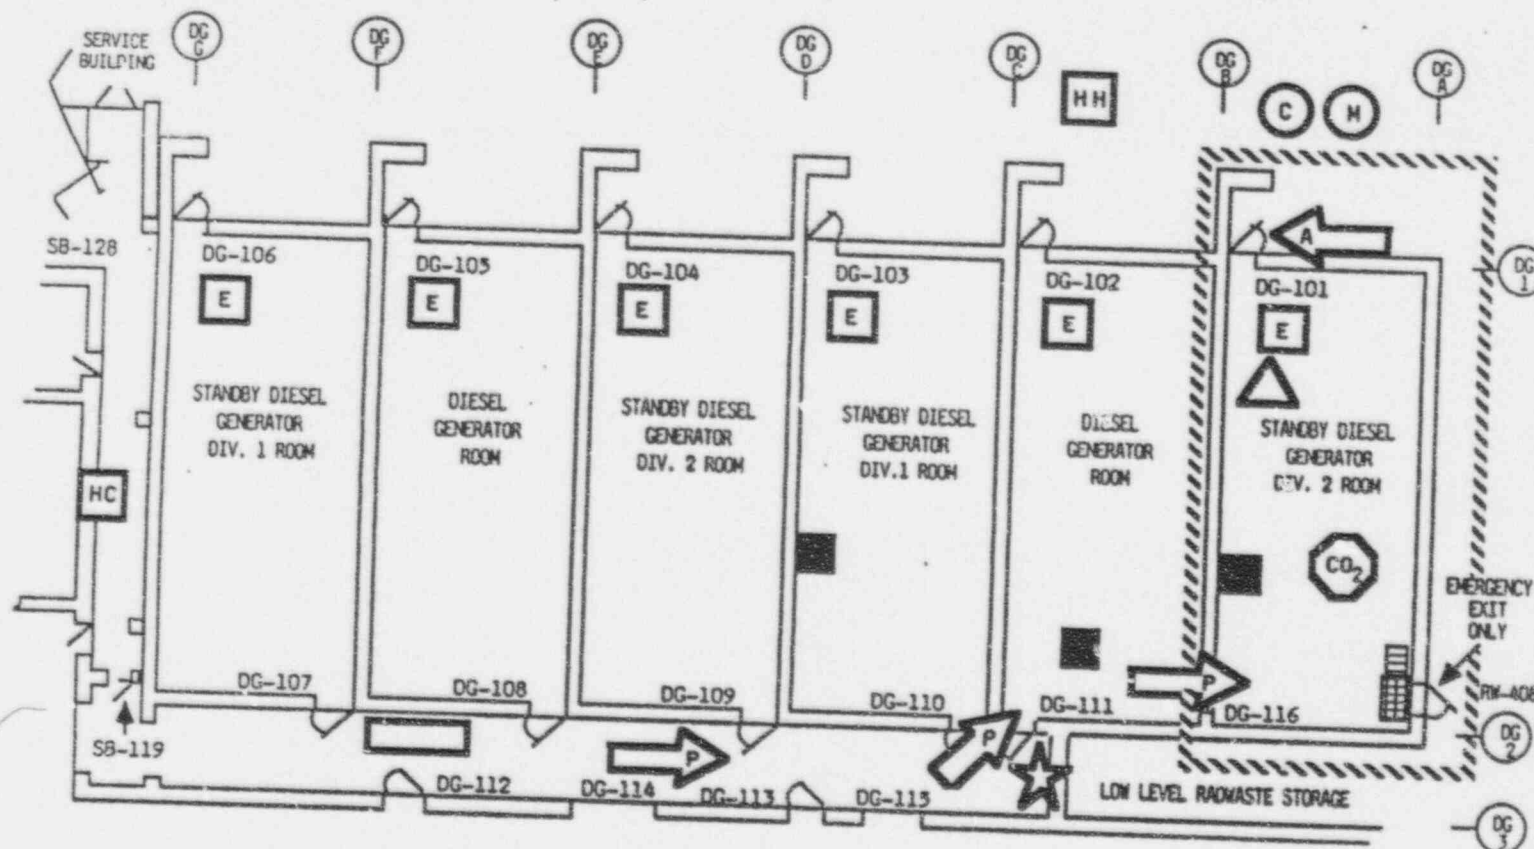

N


EMERGENCY
EXIT
ONLY

Also Available on
Aperture Card

ANSTEC
APERTURE
CARD

9102270383-09

CIRC. WATER PUMP HOUSE

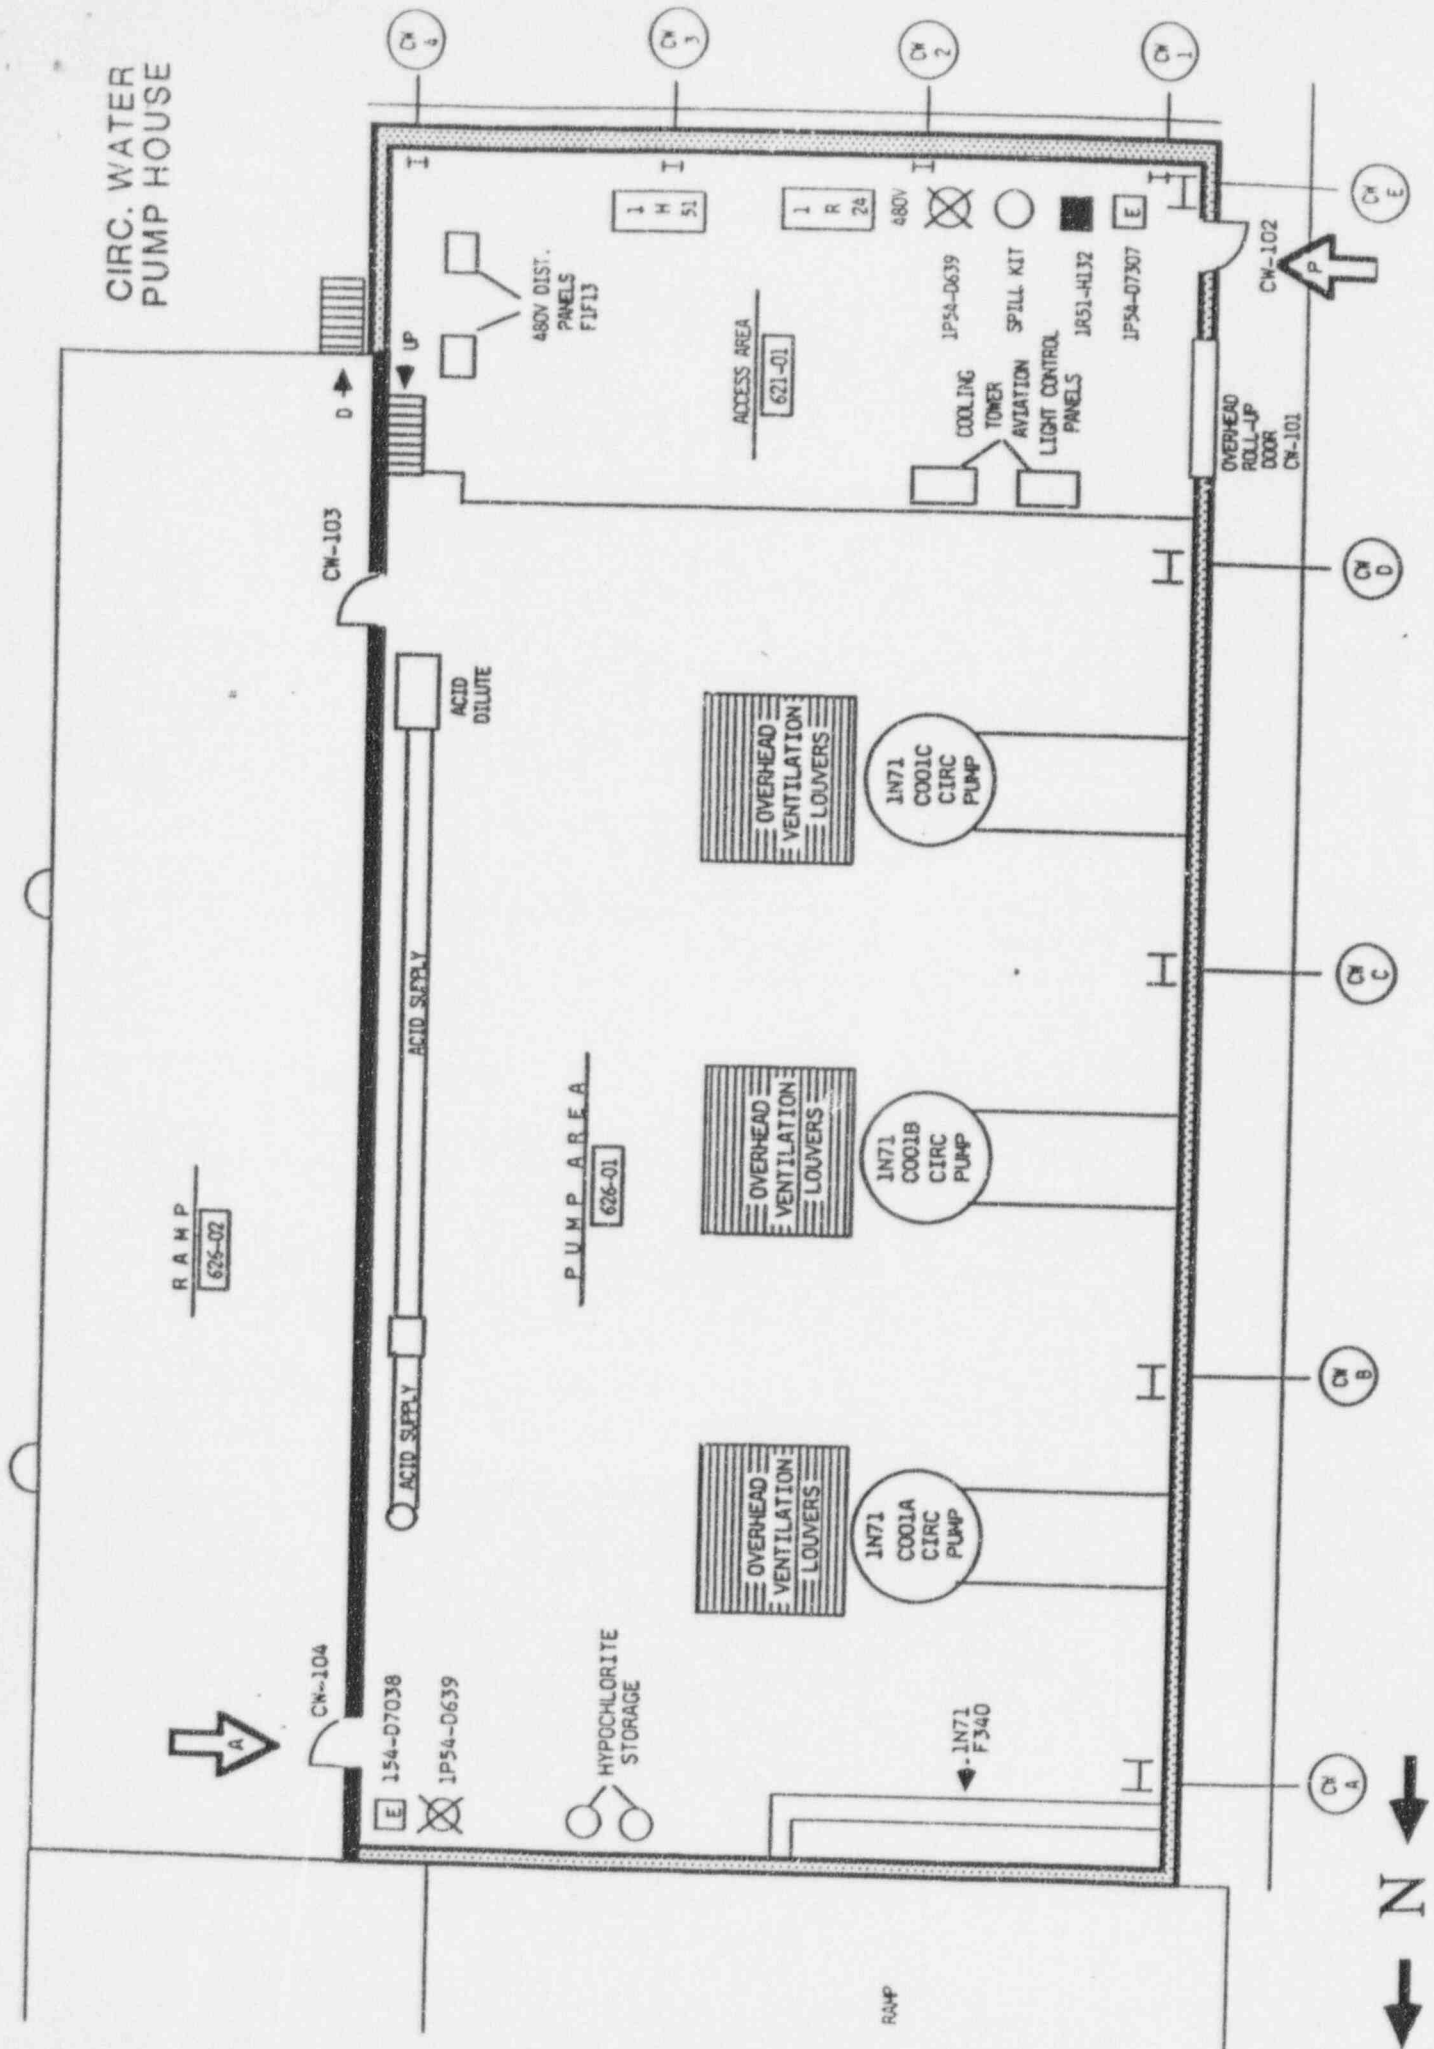

9702270383-10

CIRCULATING
WATER
PUMP
HOUSE

30' W-S-W

200' W-N-W

H H
8

H H
7

PERRY NUCLEAR POWER PLANT
10 CENTER ROAD
NORTH PERRY, OH 44081



















SURROUNDING LAND USE: RURAL / AGRICULTURAL

SCALE: NOT TO SCALE

Signature: LEW W. MYERS Date: 2-21-97
LEW W. MYERS
VICE PRESIDENT - NUCLEAR

Also Available on
Aperture Card
ANSTEC
APERTURE
CARD

SYMBOLS

  	Command Post
	Master Point
	Primary Access
	Alternate Access
	Flammable Liquids
	Hose Reel
	CO, Hose Reel
	Hose House
	Fire Extinguishers
	Extinguisher Cabinet
	Fire Hydrant
	Calronics Station
	Total CO, Flooding System
	Water Hose Cabinet
	Redundant Safe Shutdown
	Fixed Suppression System
	Manual Control
	Birth


ORTH PERRY NUCLEAR POWER PLANT
100 CENTER ROAD
ORTH PERRY, OH 44081


URROUNDING LAND USE: RURAL / AGRICULTURAL

SCALE: NOT TO SCALE

Signature: [Signature] Date: 2-21-77

LEW W. MYERS
VICE PRESIDENT - NUCLEAR

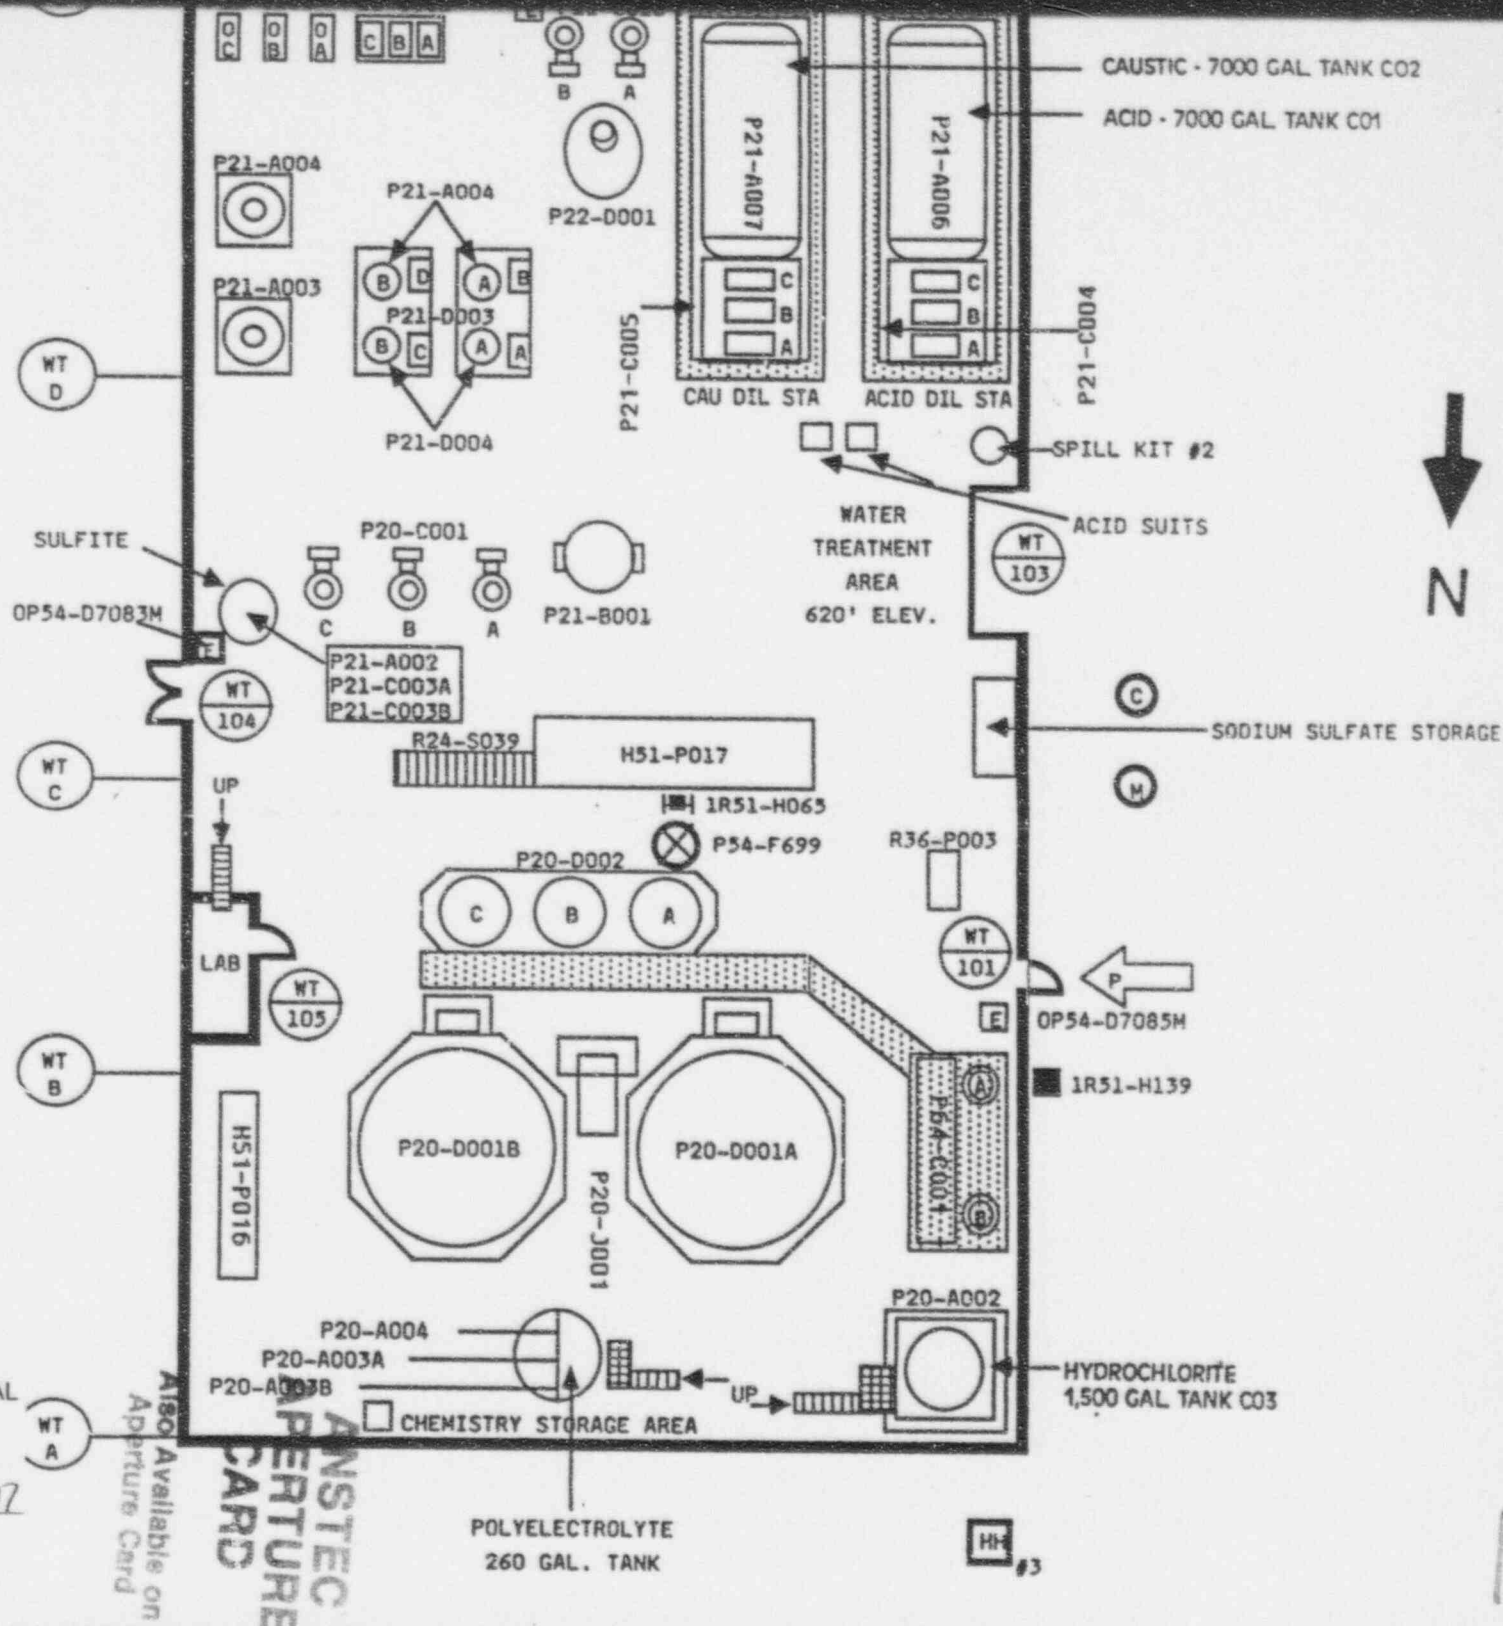


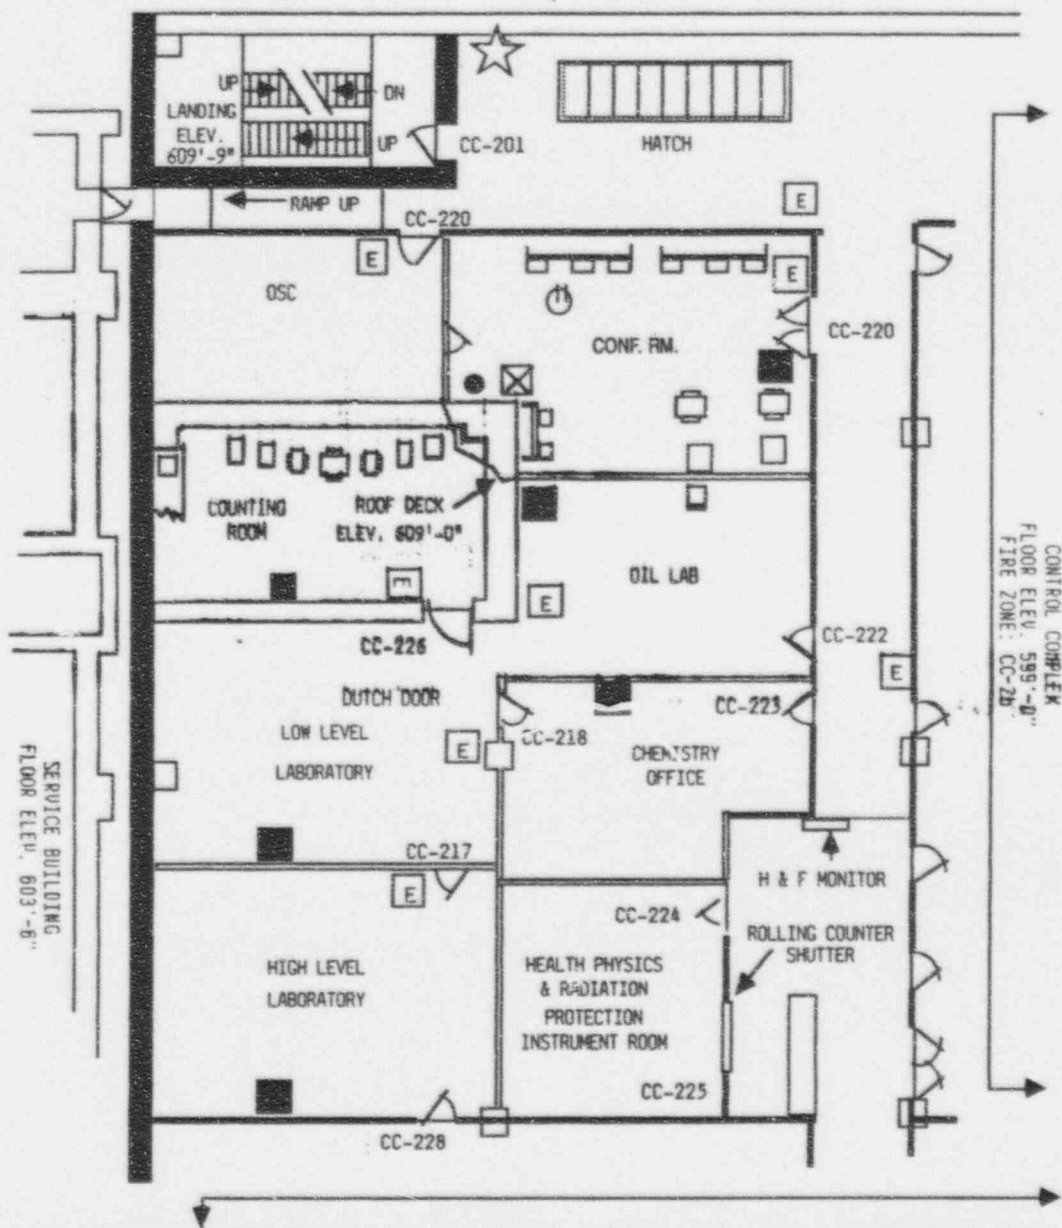

SYMBOLS	
	Command Post
	Muster Point
	Primary Access
	Alternate Access
	Flammable Liquids
	Hose Reel
	CO ₂ Hose Reel
	Hose House
	Fire Extinguishers
	Extinguisher Cabinet
	Fire Hydrant
	Gaitronics Station
	Total CO ₂ Flooding System
	Water Hose Cabinet
	Redundant Safe Shutdown
	Fixed Suppression System Manual Control
	North

CCB
Chemistry Lab

9702270383-12

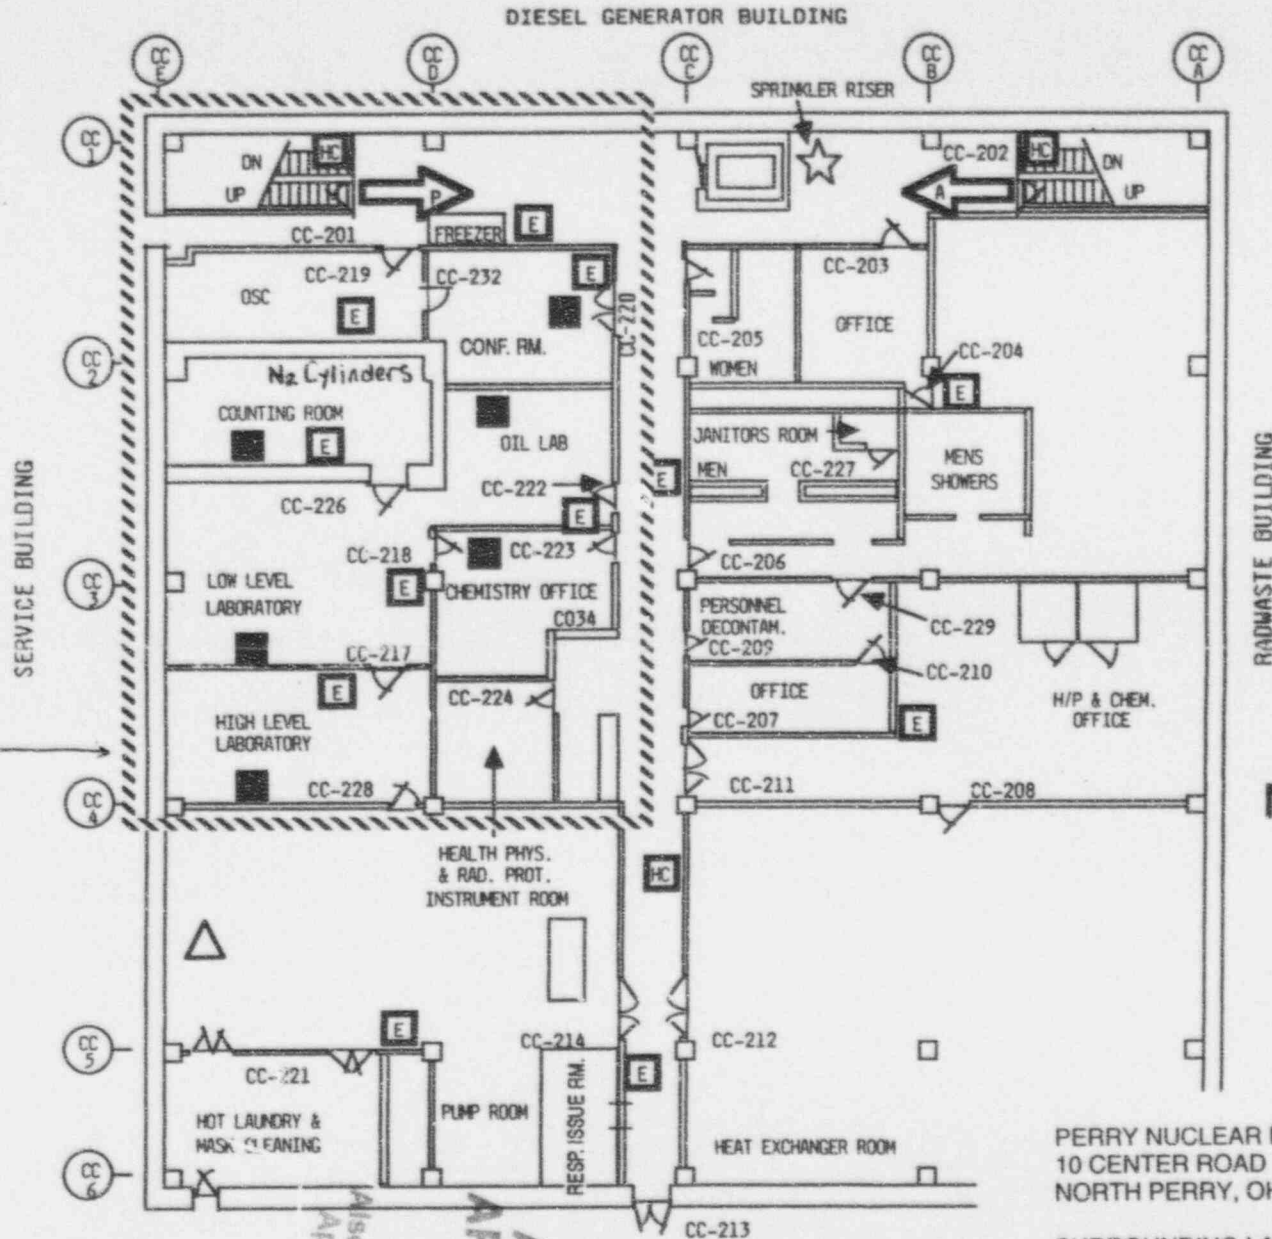

PERRY NUCLEAR POWER PLANT
10 CENTER ROAD
NORTH PERRY, OH 44081

SURROUNDING LAND USE: RURAL / AGRICULTURAL

SCALE: NOT TO SCALE

Signature: *[Signature]* Date: 2-21-97
LEW W. MYERS
VICE PRESIDENT - NUCLEAR

ANSTEC
APERTURE
CARD
Also Available on
Aperture Card