

**Wang Engineering, INC.**  
Consulting Geotechnical & Environmental Engineers

4300-P Lincoln Avenue  
Rolling Meadows, IL 60008

October 1, 1985

Nuclear Regulatory Commission  
Material Licensing Section  
799 Roosevelt Road  
Glen Ellyn, Illinois 60137

Attn: Mr. Mike McCann

Re: Amendment to NRC License No. 12-23526-01,  
Expiration Date 5/31/1990, Docket No. 030-28018

Dear Mr. McCann:

This to notify you of a change affecting our subject license. Wang Engineering, Inc., has moved its office location. Our new address and phone number are:

Wang Engineering, Inc.  
4300-P Lincoln Avenue  
Rolling Meadows, IL 60008  
(312) 991-0905

As a result of this move, we are attaching a revised sketch of our facility identifying one or more proposed storage locations.

Also enclosed is a check in the amount of \$60.00 to cover the cost of amending the license.

Should you have any questions, do not hesitate to contact us.

Very truly yours,

WANG ENGINEERING, INC.

Dayal Saran, P.E.

Principal

Radiation Protection Officer

Applicant Det 7<sup>TH</sup>  
Check No. 3189  
Amount/Fee Category \$60 (2P)  
Type of Fee AMD  
Date Check Rec'd 10/9/85  
Received By SK

DS/lpw

Enclosure



8512020365 851101  
REG3 LIC30  
12-23526-01 PDR

CONTROL NO. 79867

RECEIVED  
OCT 3 1985  
REGION III

OCT 3 1985

RECEIVED  
85 OCT -9 AMO:34  
U.S. N.R.C.  
LIC. FEE MGMT. BRANCH

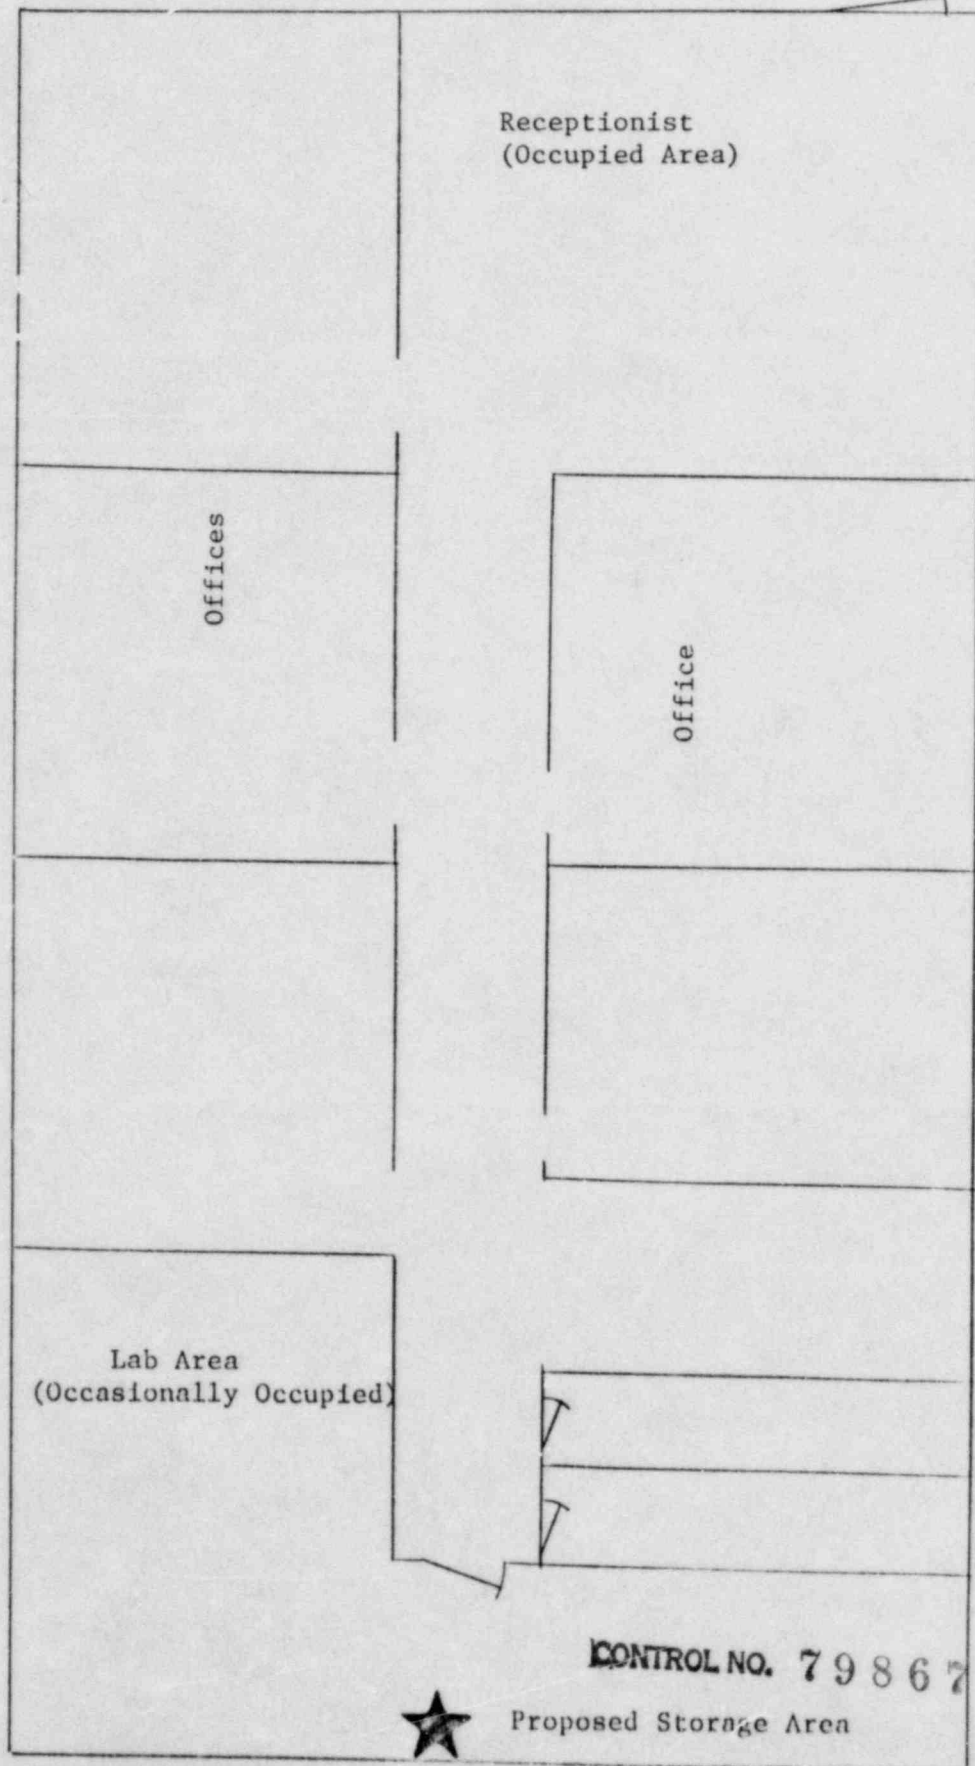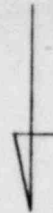

Approx. Scale:  
1" = 5'

CONTROL NO. 79867

Proposed Storage Area

Rear Entrance

# CONVERSATION RECORD

TIME

DATE

9:13 am

10/16/85

TYPE

☐ VISIT

☐ CONFERENCE

☐ TELEPHONE

ROUTING

NAME/SYMBOL

INT

Location of Visit/Conference:

☒ INCOMING  
☒ OUTGOING

NAME OF PERSON(S) CONTACTED OR IN CONTACT WITH YOU

ORGANIZATION (Office, dept., bureau, etc.)

TELEPHONE NO.

DAYA / SARAN, RPO

Wang Eng. 312 991-0905

312-991-0905

SUBJECT

Amendment to 12-23526-01

SUMMARY

Informed licensee that they should make the statement that the device will be stored in a locked enclosure in the new location. (Room will have a lock)

ACTION REQUIRED

Submit Commitment

NAME OF PERSON DOCUMENTING CONVERSATION

SIGNATURE

DATE

CASSANDRA McDONALD

*[Signature]*

10/16/85

ACTION TAKEN

SIGNATURE

TITLE

DATE