


UFSAR Revision 30.0

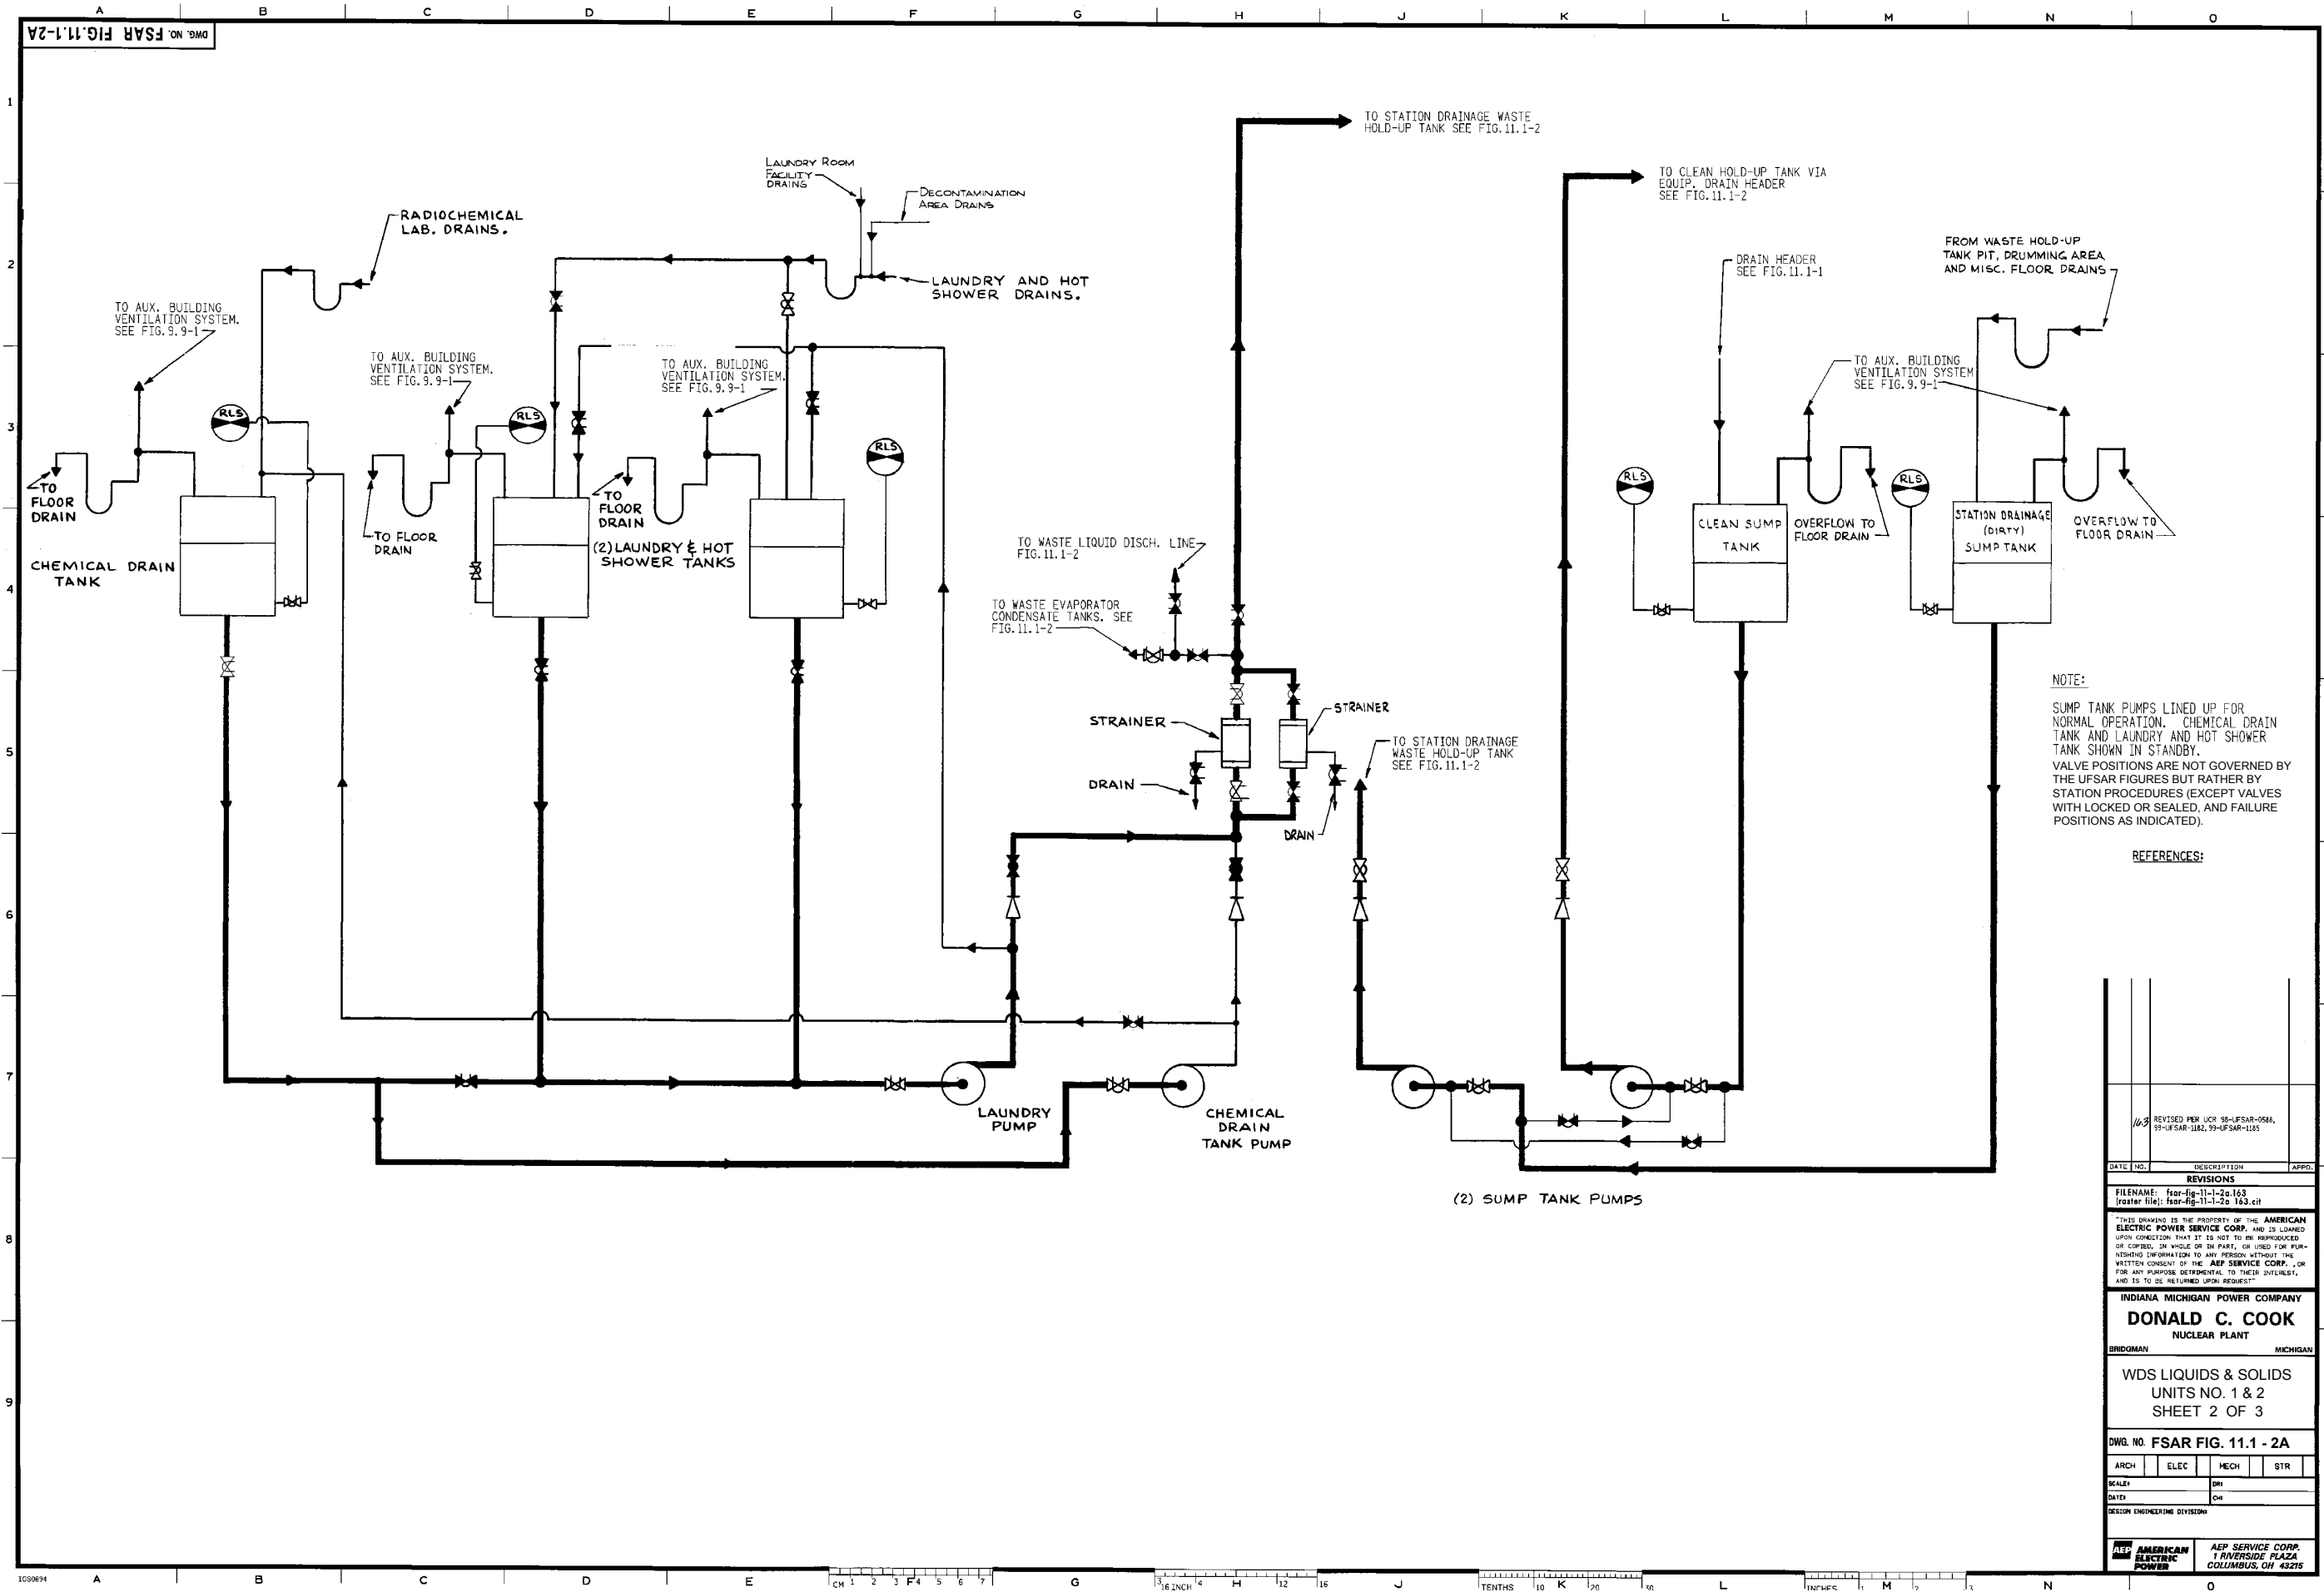


NOTE:
SUMP TANK PUMPS LINED UP FOR
NORMAL OPERATION. CHEMICAL DRAIN
TANK AND LAUNDRY AND HOT SHOWER
TANK SHOWN IN STANDBY.
VALVE POSITIONS ARE NOT GOVERNED BY
THE UFSAR FIGURES BUT RATHER BY
STATION PROCEDURES (EXCEPT VALVES
WITH LOCKED OR SEALED, AND FAILURE
POSITIONS AS INDICATED).


REFERENCES:

10/3	REVISED PER UCR 98-UFSAR-05A, 99-UFSAR-11B2, 99-UFSAR-11B5	
DATE (MO, DAY, YEAR)	DESCRIPTION	APPROVED
REVISIONS		
FILENAME: fsar-fig-11.1-2a.103 [master file]: fsar-fig-11.1-2a.103.cit		
THIS DRAWING IS THE PROPERTY OF THE AMERICAN ELECTRIC POWER SERVICE CORP. AND IS LOANED UPON CONDITION THAT IT IS NOT TO BE REPRODUCED OR COPIED, IN WHOLE OR IN PART, OR USED FOR PUR- SUING INFORMATION TO ANY PERSON WITHOUT THE WRITTEN CONSENT OF THE AEP SERVICE CORP., OR FOR ANY PURPOSES DETERMINED TO THEIR DISCRETION, AND IS TO BE RETURNED UPON REQUEST.		
INDIANA MICHIGAN POWER COMPANY		
DONALD C. COOK		
NUCLEAR PLANT		
BRIDGMAN MICHIGAN		
WDS LIQUIDS & SOLIDS		
UNITS NO. 1 & 2		
SHEET 2 OF 3		
DWG. NO. FSAR FIG. 11.1 - 2A		
ARCH	ELEC	MECH
SCALE:	DR	STR
DATE:	OR	
DESIGN ENGINEERING DIVISION		
AEP AMERICAN ELECTRIC POWER		
AEP SERVICE CORP. 1 RIVERSIDE PLAZA COLUMBUS, OH 43215		

UFSAR Revision 30.0

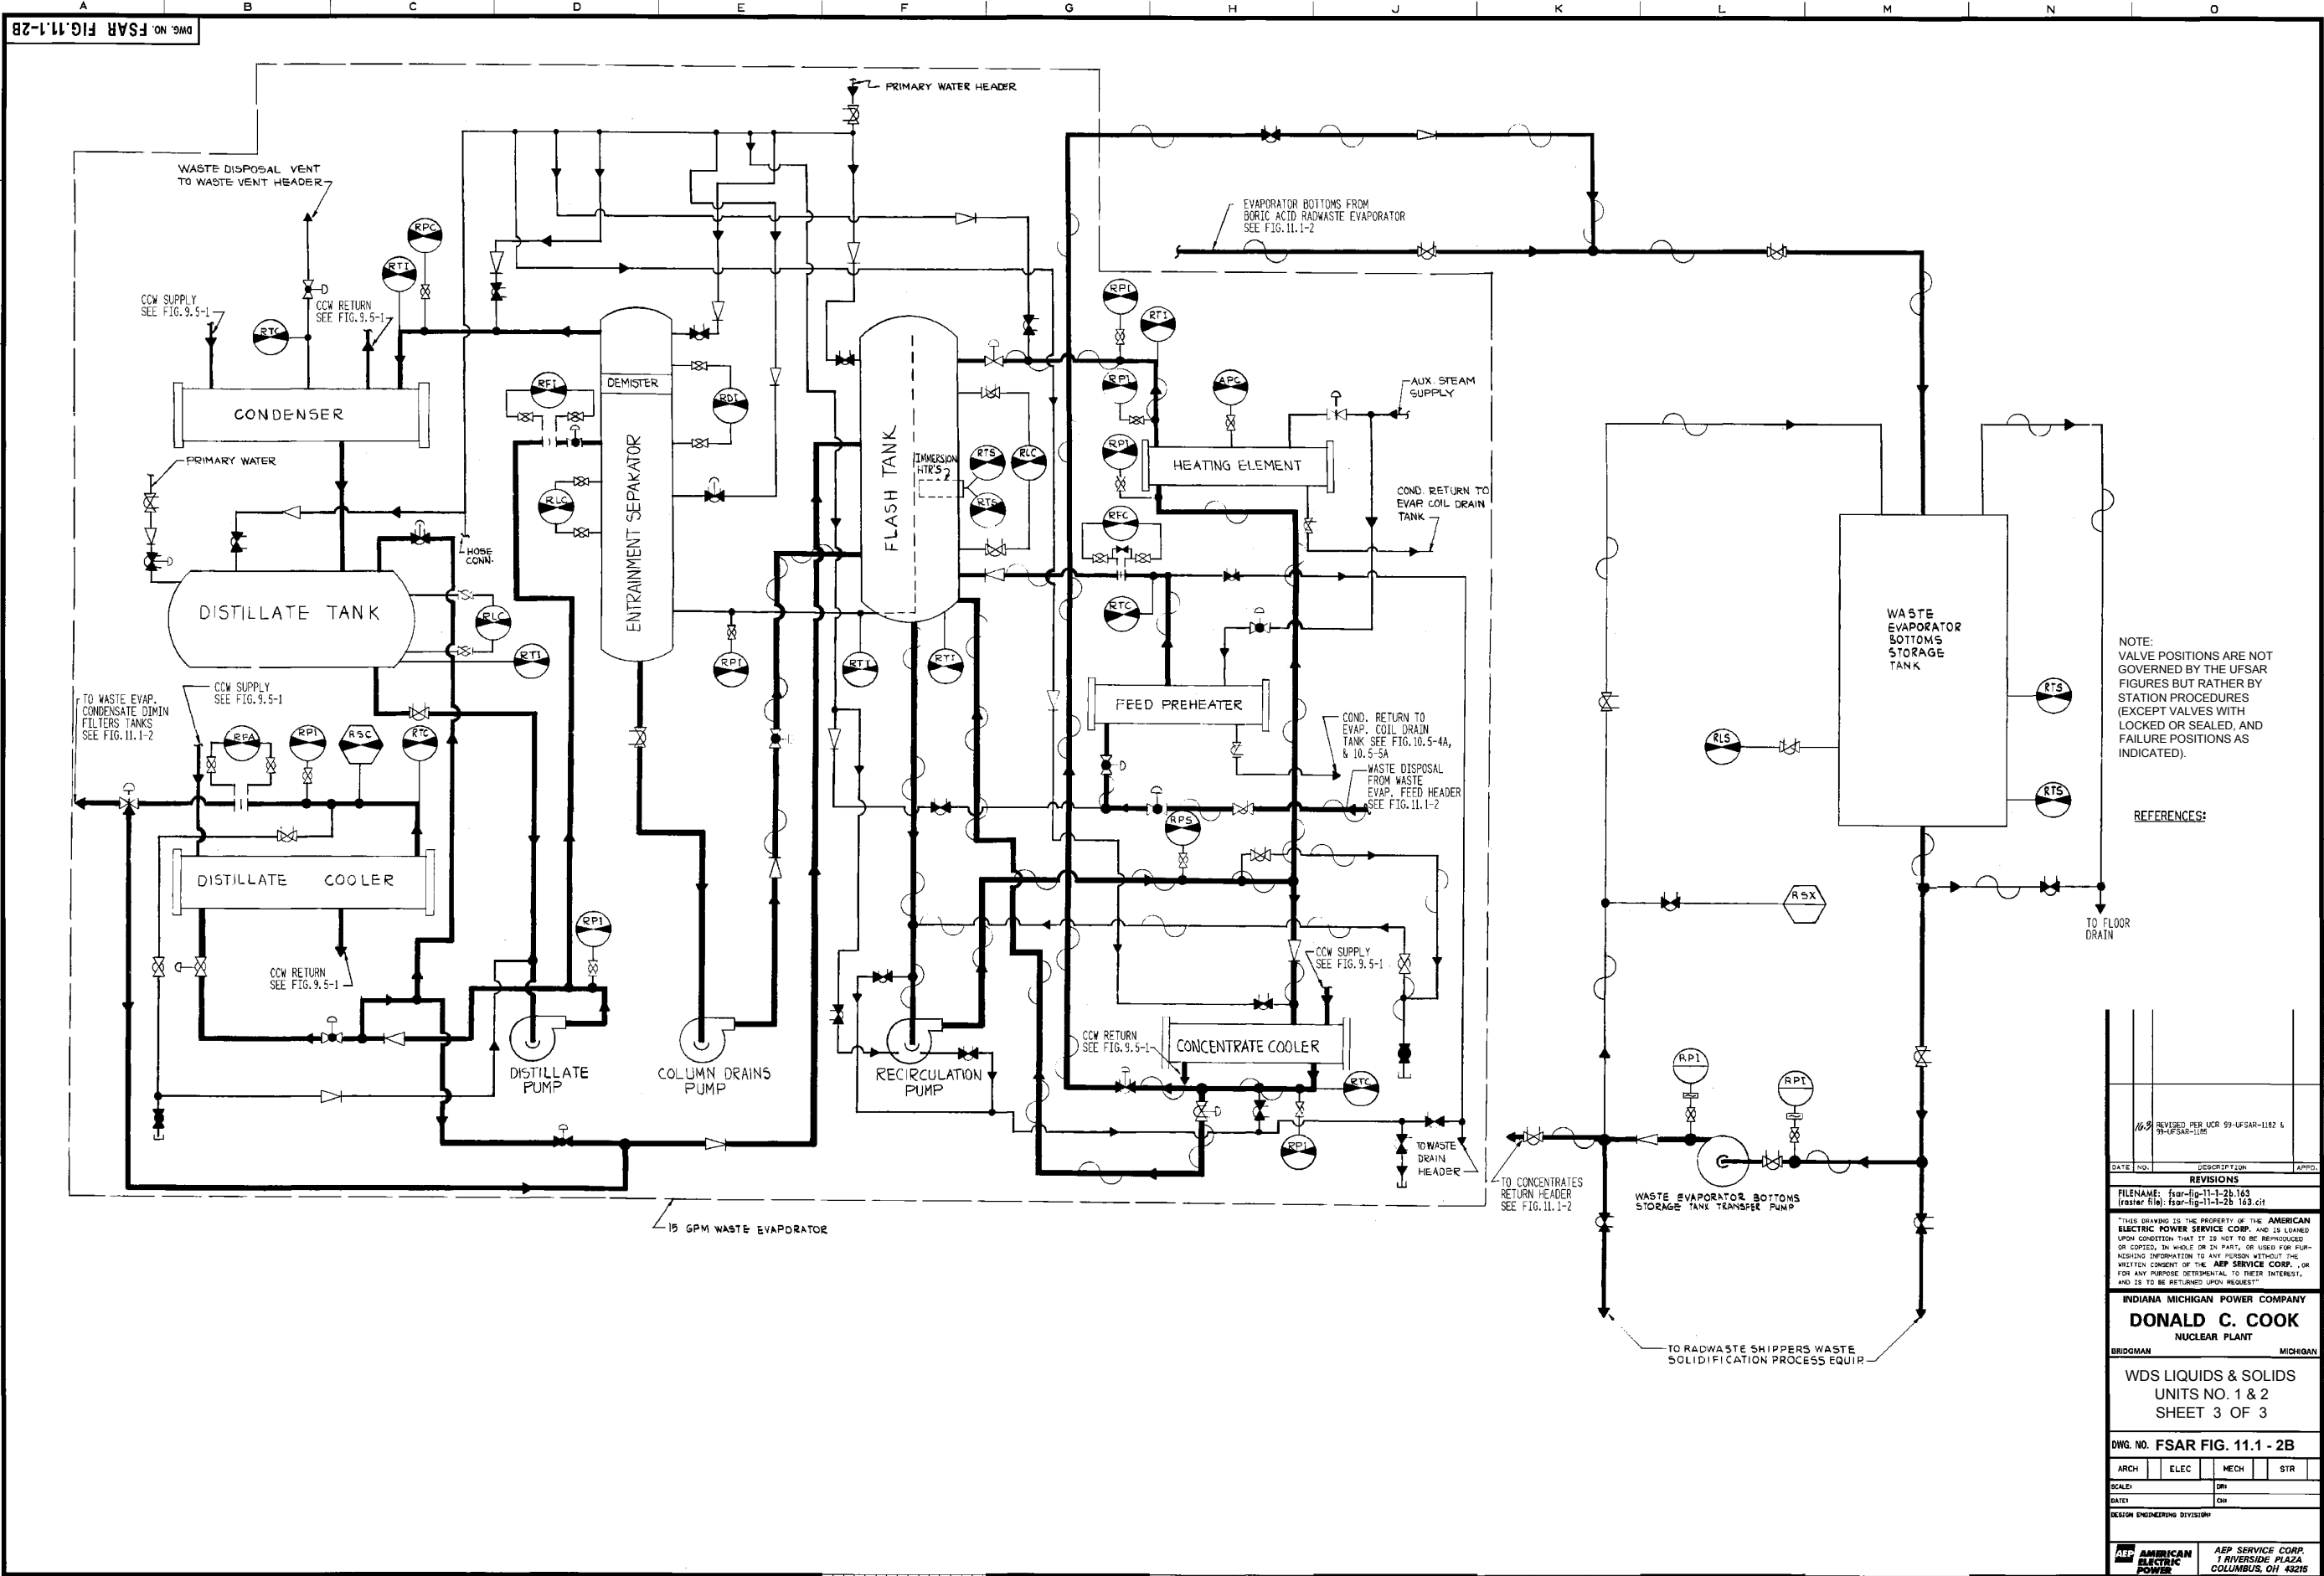

UFSAR Revision 30.0

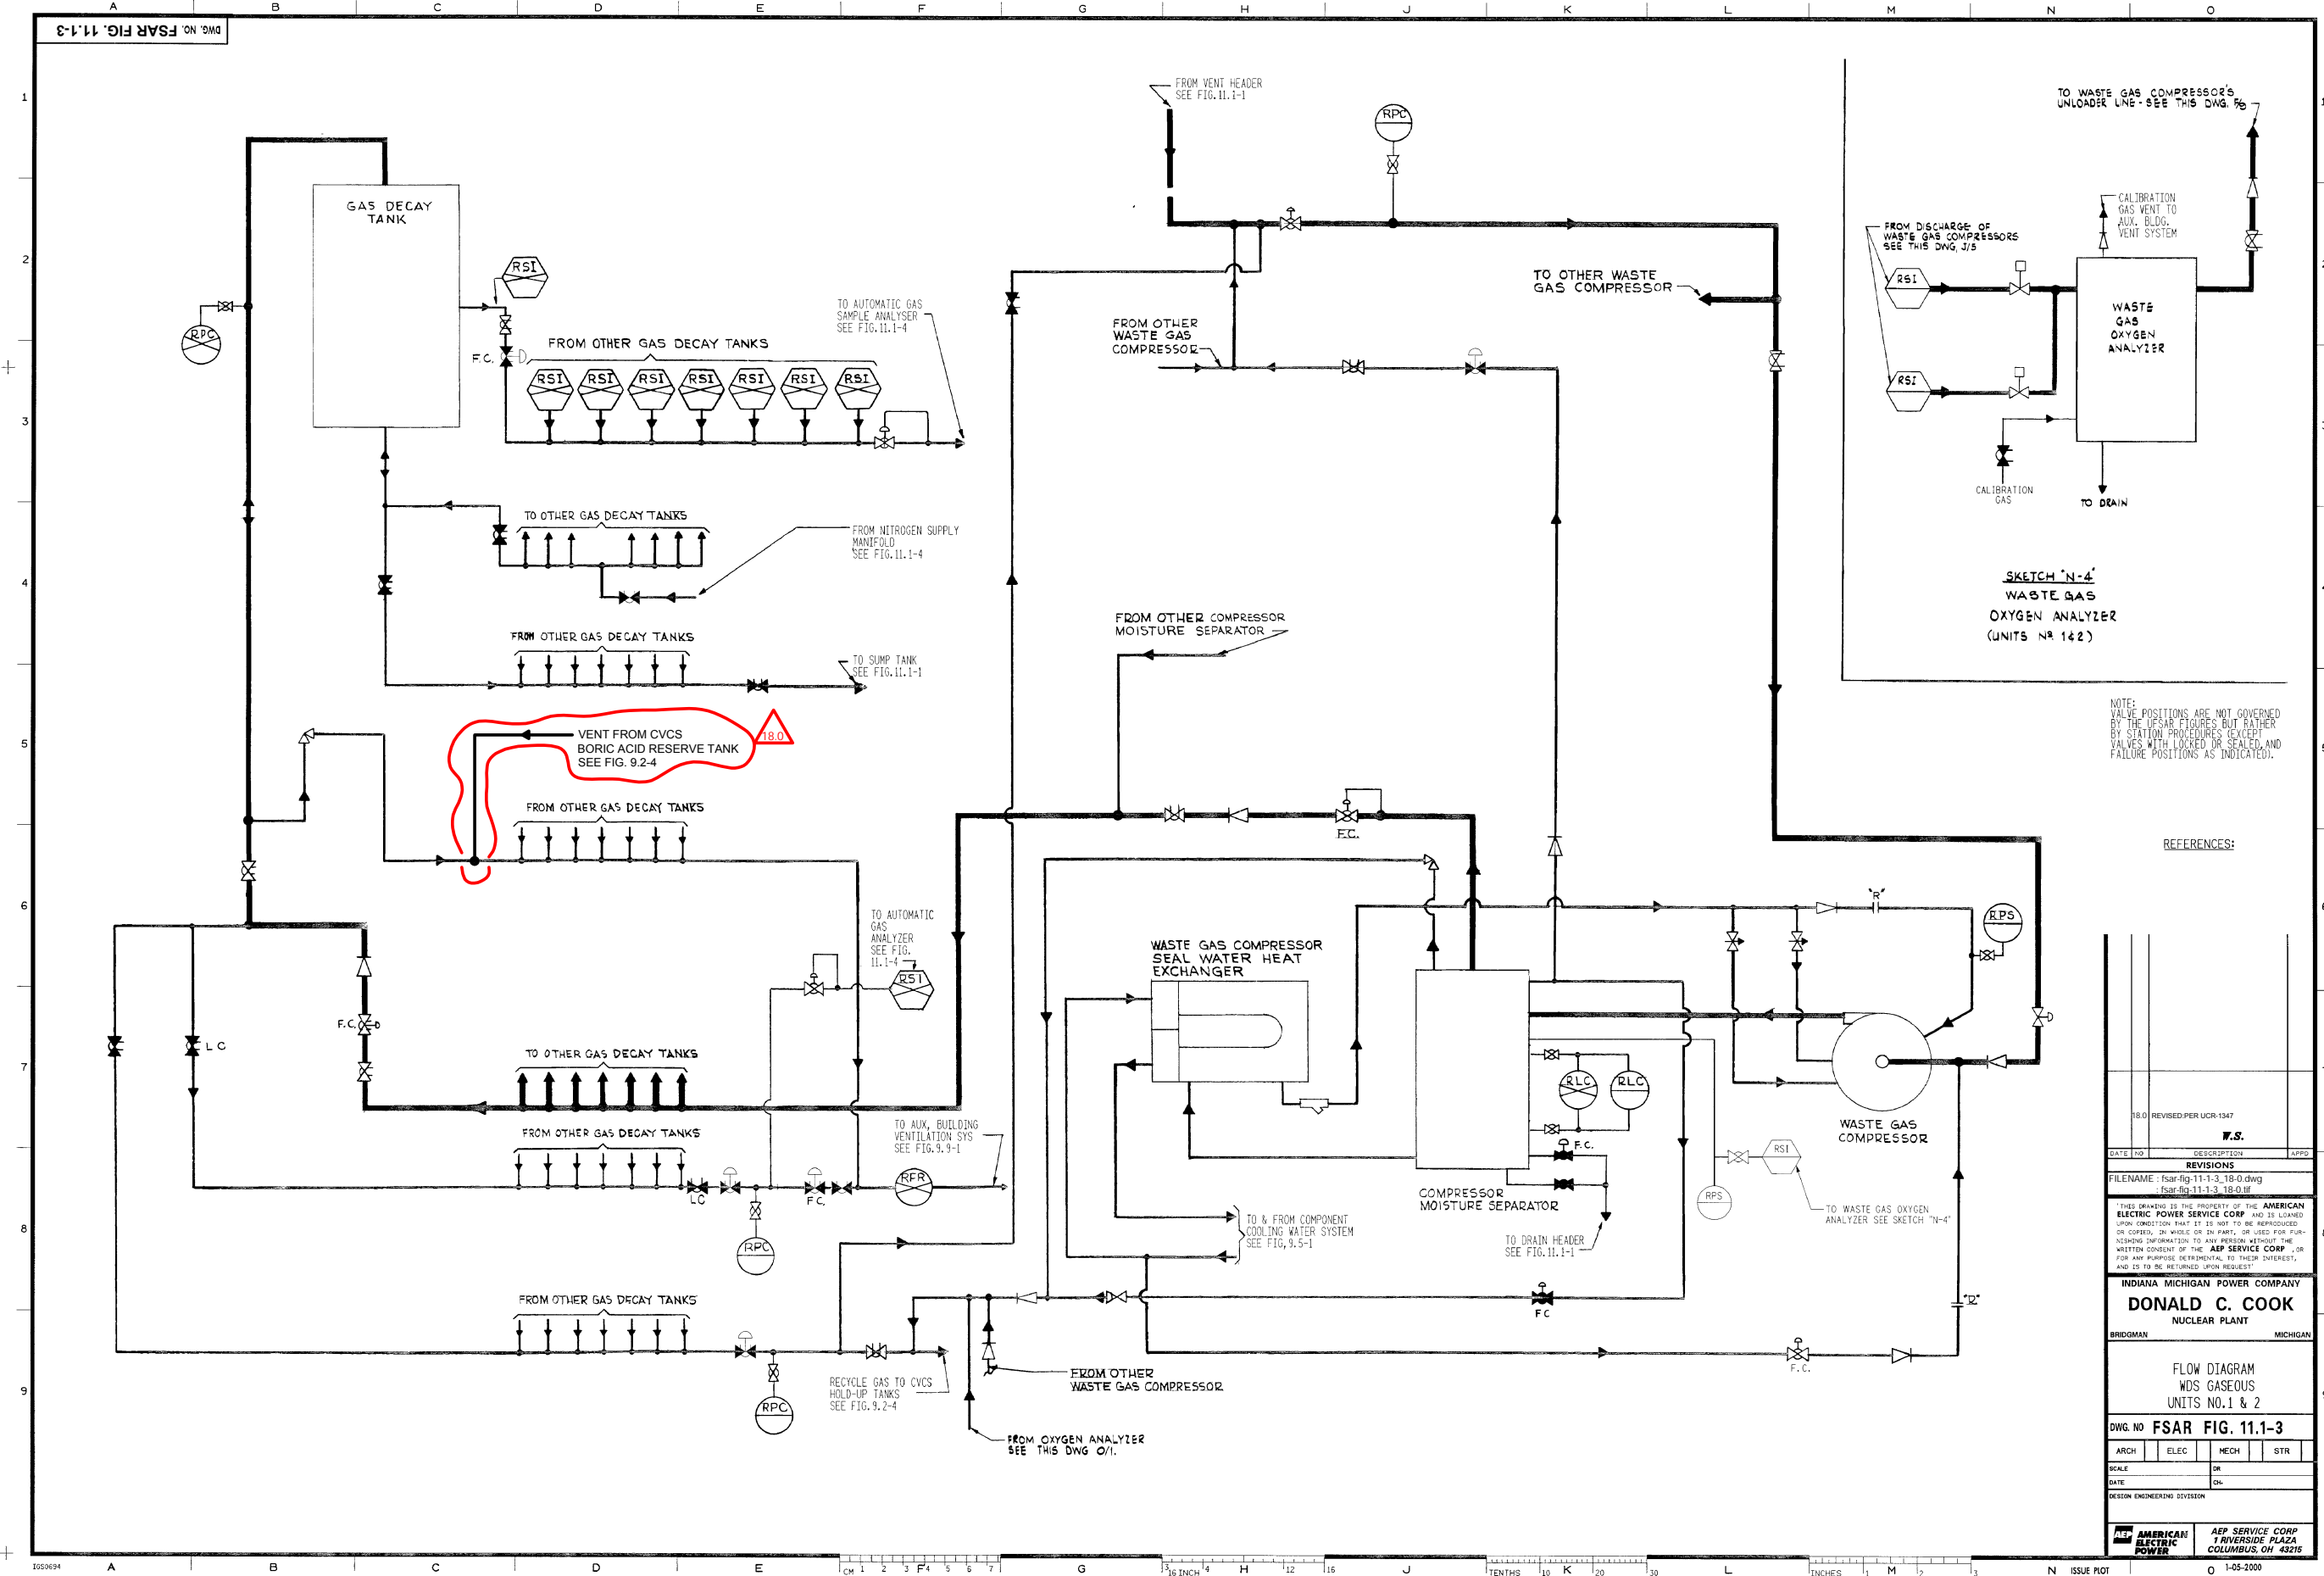

NOTE:
VALVE POSITIONS ARE NOT GOVERNED
BY THE UFSAR FIGURES BUT RATHER
BY STATION PROCEDURES (EXCEPT
VALVES WITH LOCKED OR SEALED AND
FAILURE POSITIONS AS INDICATED).


REFERENCES:

18.0 REVISED PER UCR-1347	
W.S.	
DATE	DESCRIPTION
REVISIONS	
FILENAME : fsar-fig-11.1-3, 18.0.dwg	
fsar-fig-11.1-3, 18.0.dwg	
THIS DRAWING IS THE PROPERTY OF THE AMERICAN ELECTRIC POWER SERVICE CORP. AND IS LOANED TO YOU ON THE CONDITION THAT IT IS NOT TO BE REPRODUCED OR COPIED, IN WHOLE OR IN PART, OR USED FOR FURNISHING INFORMATION TO ANY PERSON WITHOUT THE WRITTEN CONSENT OF THE AEP SERVICE CORP. FOR ANY PURPOSE DETRIMENTAL TO THEIR INTEREST, AND IS TO BE RETURNED UPON REQUEST.	
INDIANA MICHIGAN POWER COMPANY	
DONALD C. COOK	
NUCLEAR PLANT	
BRIDGMAN MICHIGAN	
FLOW DIAGRAM	
WDS GASEOUS	
UNITS NO. 1 & 2	
DWG. NO FSAR FIG. 11.1-3	
ARCH	ELEC
MECH	STR
SCALE	OR
DATE	ON
DESIGN ENGINEERING DIVISION	
AEP SERVICE CORP	
1 RIVERSIDE PLAZA	
COLUMBUS, OH 43215	
O 1-05-2000	
1441348	

REFERENCES:
OP-1(2)-5141


24.0		REVISED PER UCR-1989	
DATE		DESCRIPTION	
REVISONS			
FILENAME: fsar-fig-11-1-4 24.dgn (raster file): fsar-fig-11-1-4 24.tif			
"THIS DRAWING IS THE PROPERTY OF THE AMERICAN ELECTRIC POWER SERVICE CORP. AND IS LOANED UPON CONDITION THAT IT IS NOT TO BE REPRODUCED OR COPIED, IN WHOLE OR IN PART, OR USED FOR FUR- NISHING INFORMATION TO ANY PERSON WITHOUT THE WRITTEN CONSENT OF THE AEP SERVICE CORP., OR FOR ANY PURPOSE DETRIMENTAL TO THEIR INTEREST, AND IS TO BE RETURNED UPON REQUEST"			
INDIANA MICHIGAN POWER COMPANY			
DONALD C. COOK			
NUCLEAR PLANT			
BRIEDGMAN		MICHIGAN	
GAS SUPPLY AND ANALYSIS			
UNITS NO. 1 & 2			
DWG. NO. FSAR FIG. 11.1-4			
ARCH	ELEC	MECH	STR
SCALE:	DR:		
DATE:	DN:		
DESIGN ENGINEERING DIVISION			
AEP AMERICAN ELECTRIC POWER		AEP SERVICE CORP. 1 RIVERSIDE PLAZA COLUMBUS, OH 43215	

FIGURE 11.2-1
INTEGRATED EXPOSURE AS A FUNCTION OF
DISTANCE FROM CONTAINMENT BUILDING

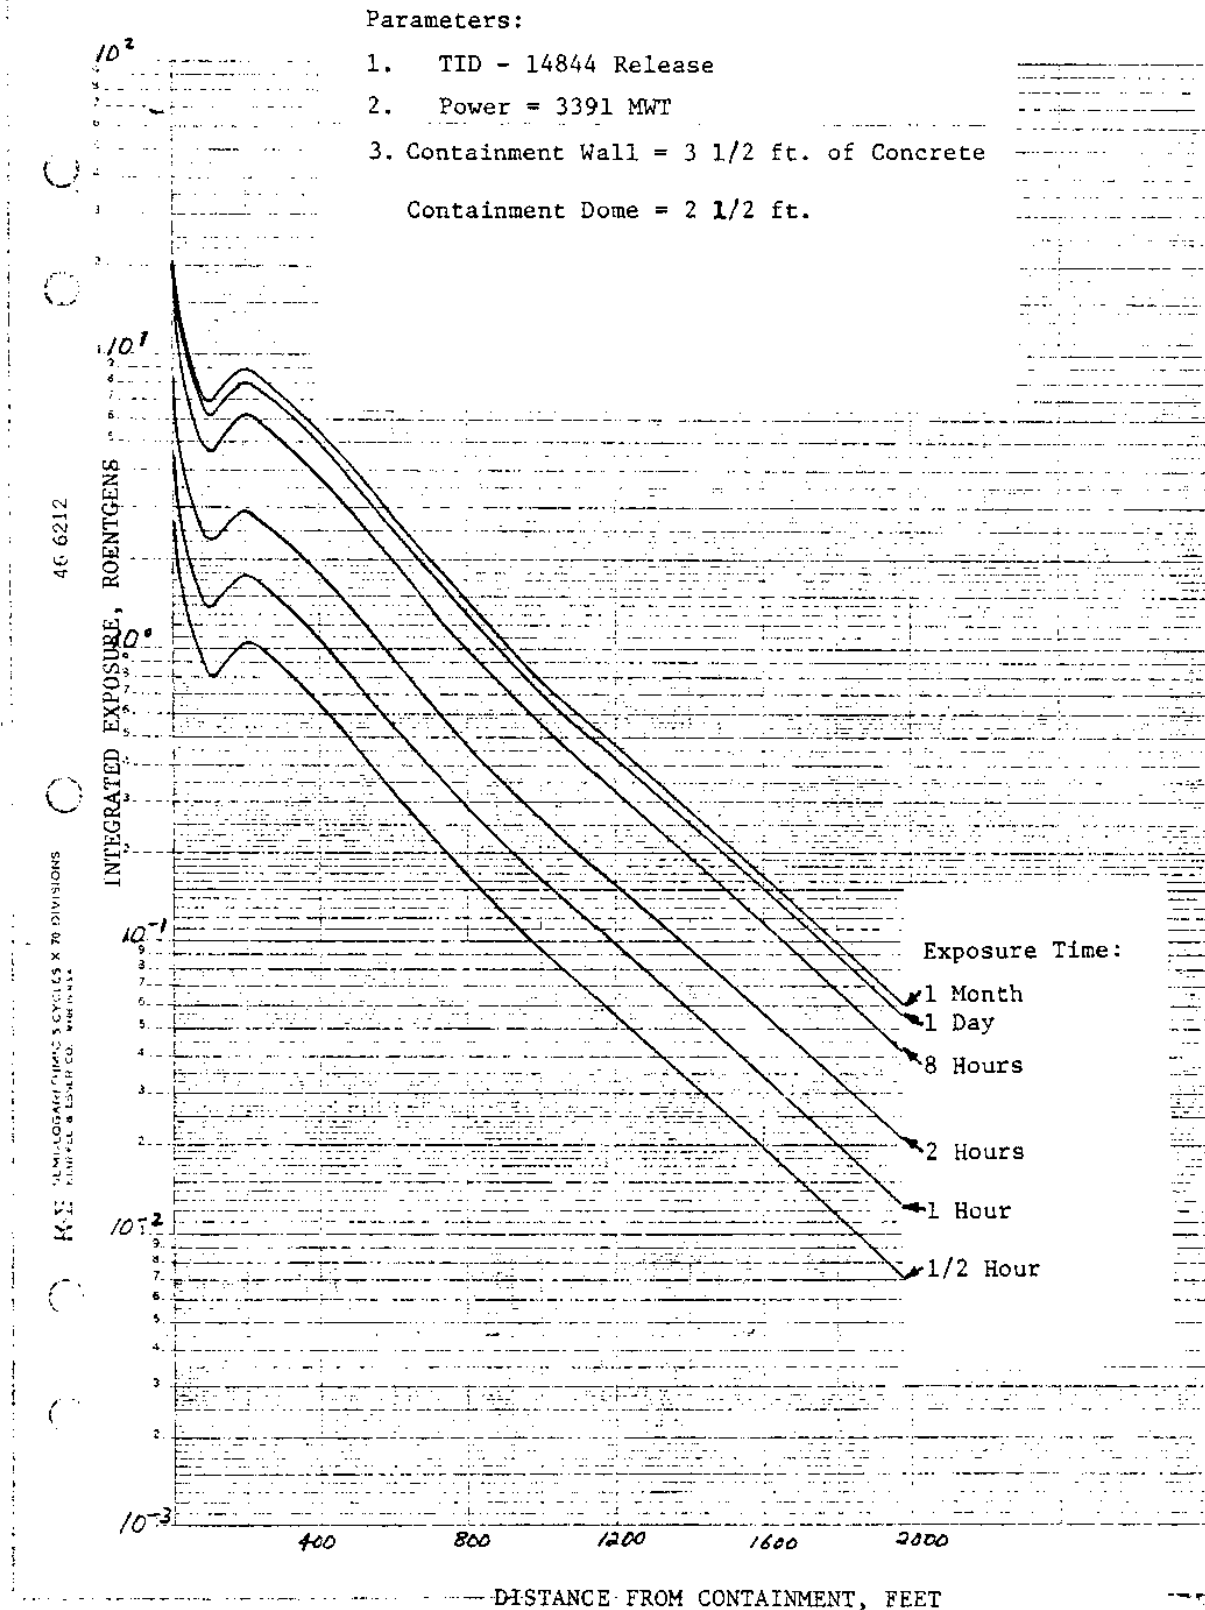

July, 1982

UFSAR Revision 30.0

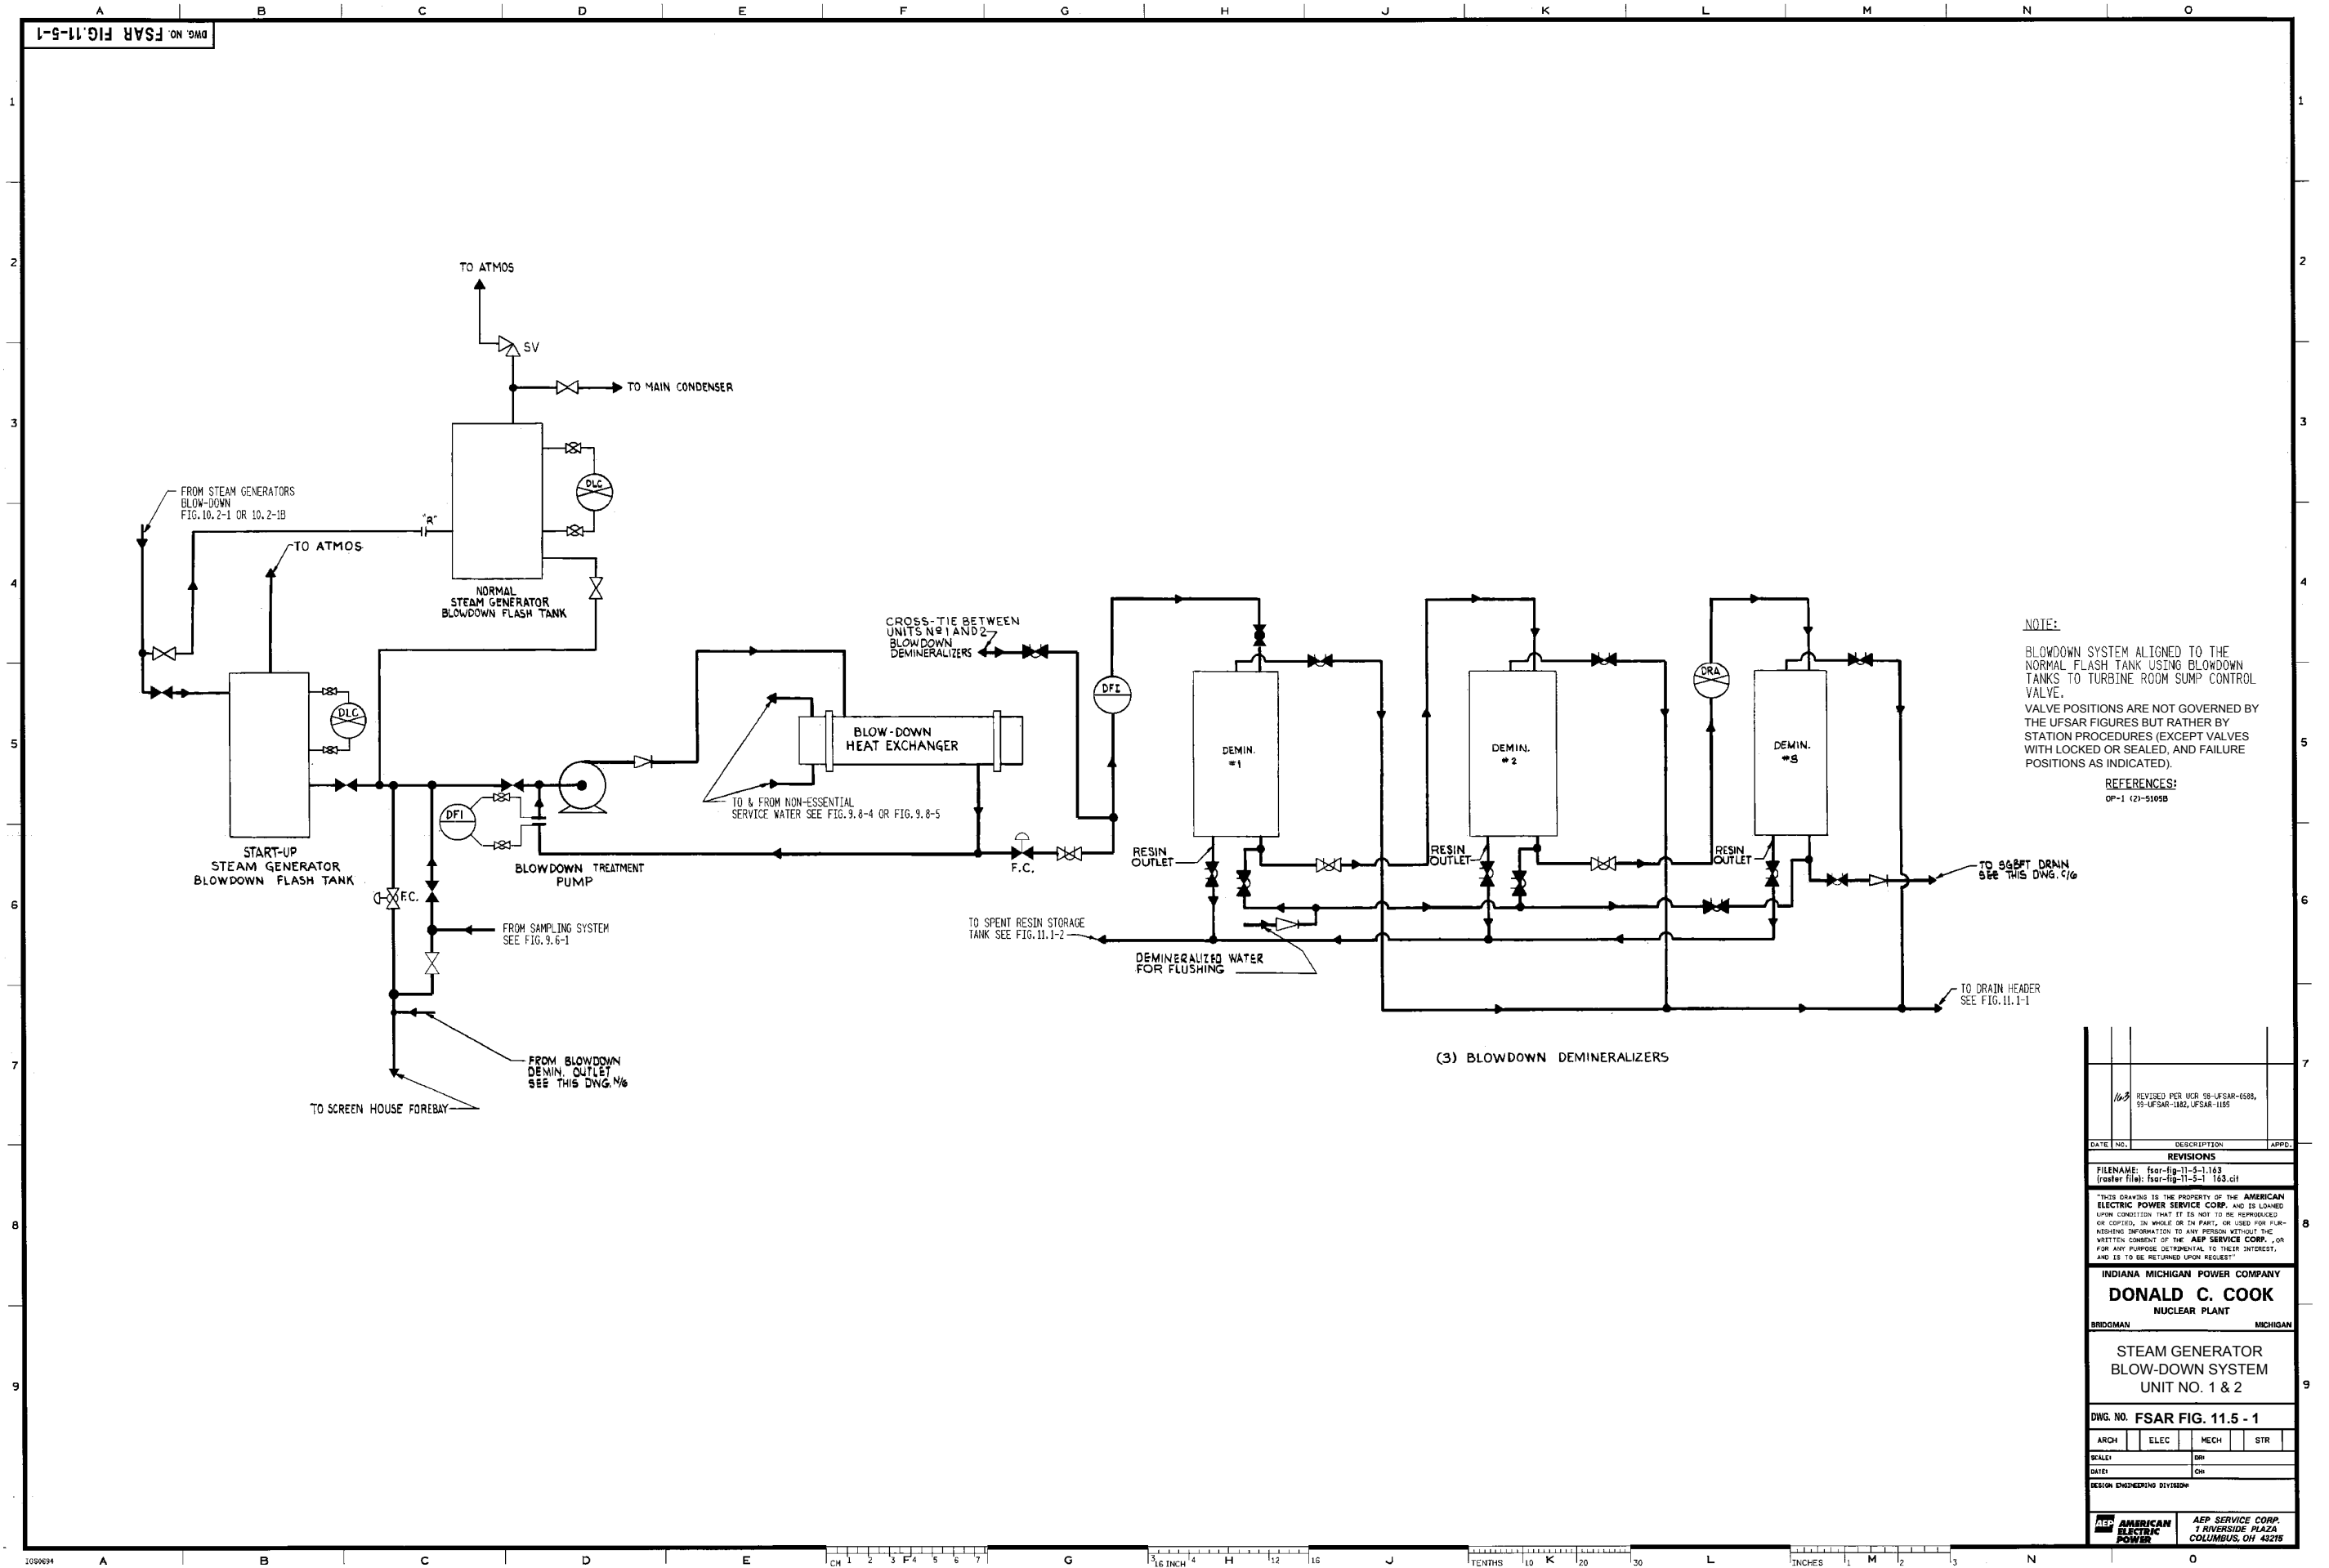

UFSAR Revision 30.0

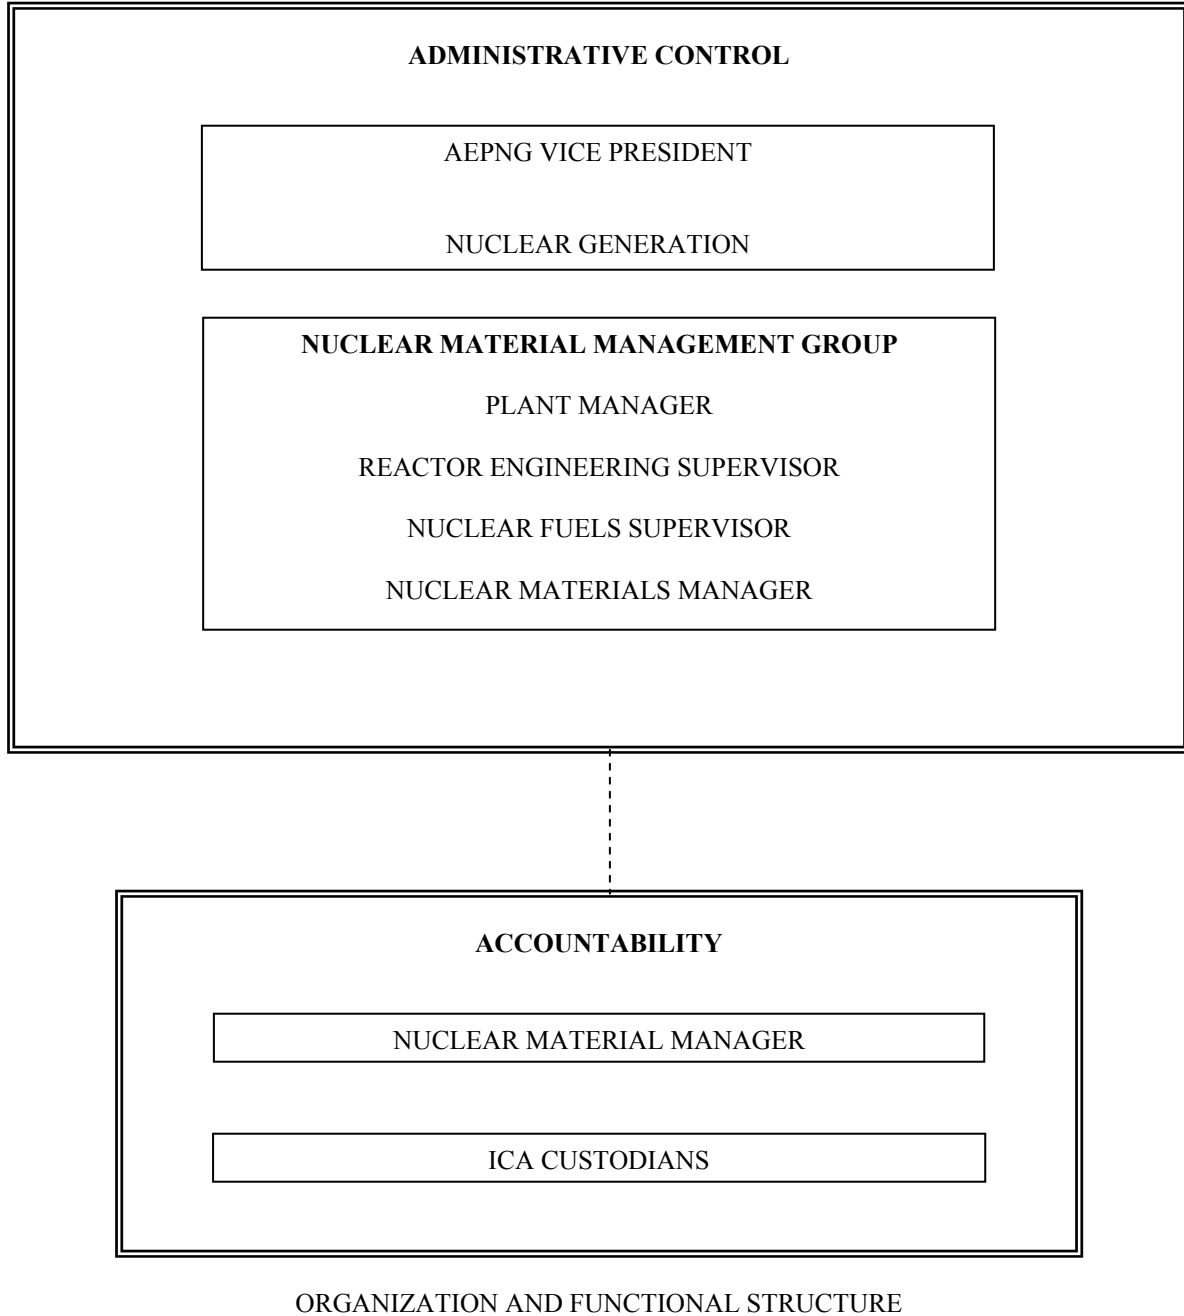
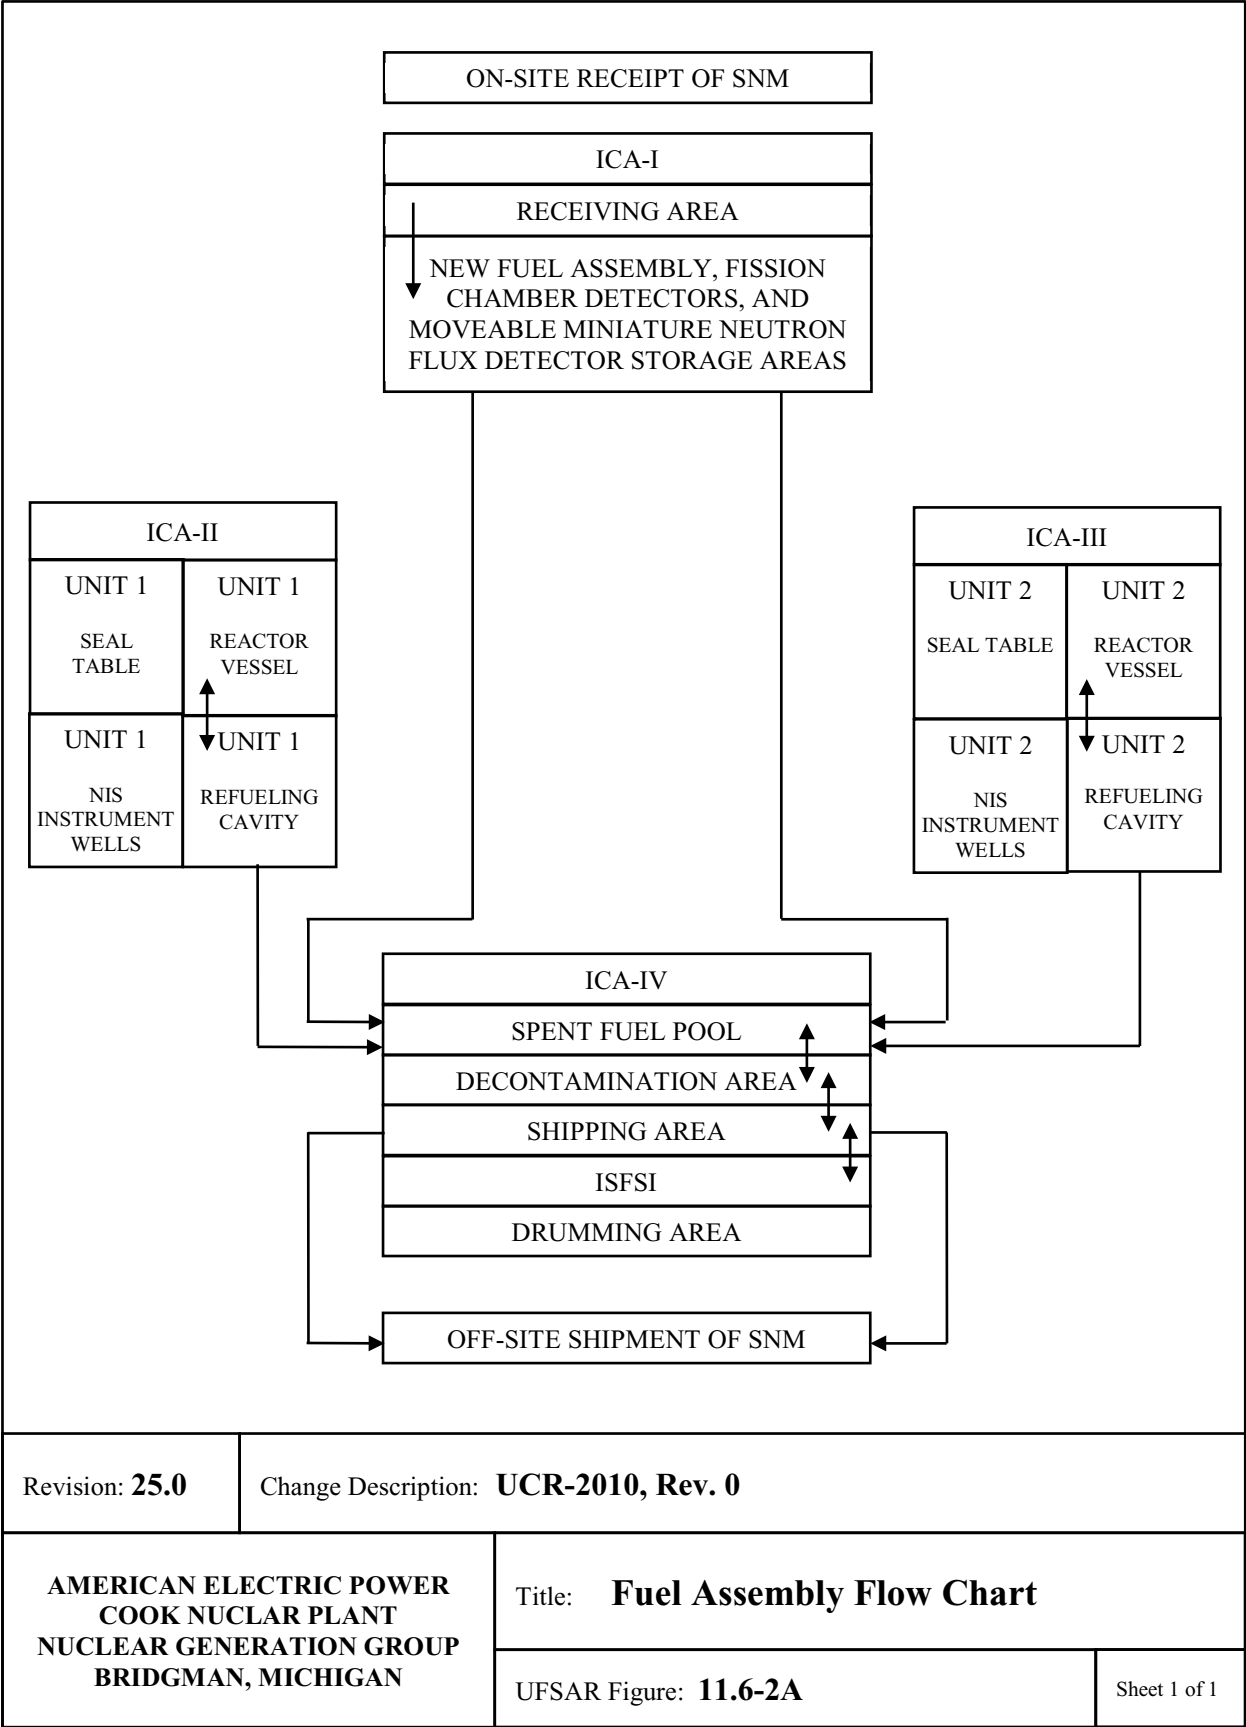


FIGURE 11.6-1

Revision 24.0

UFSAR Revision 30.0



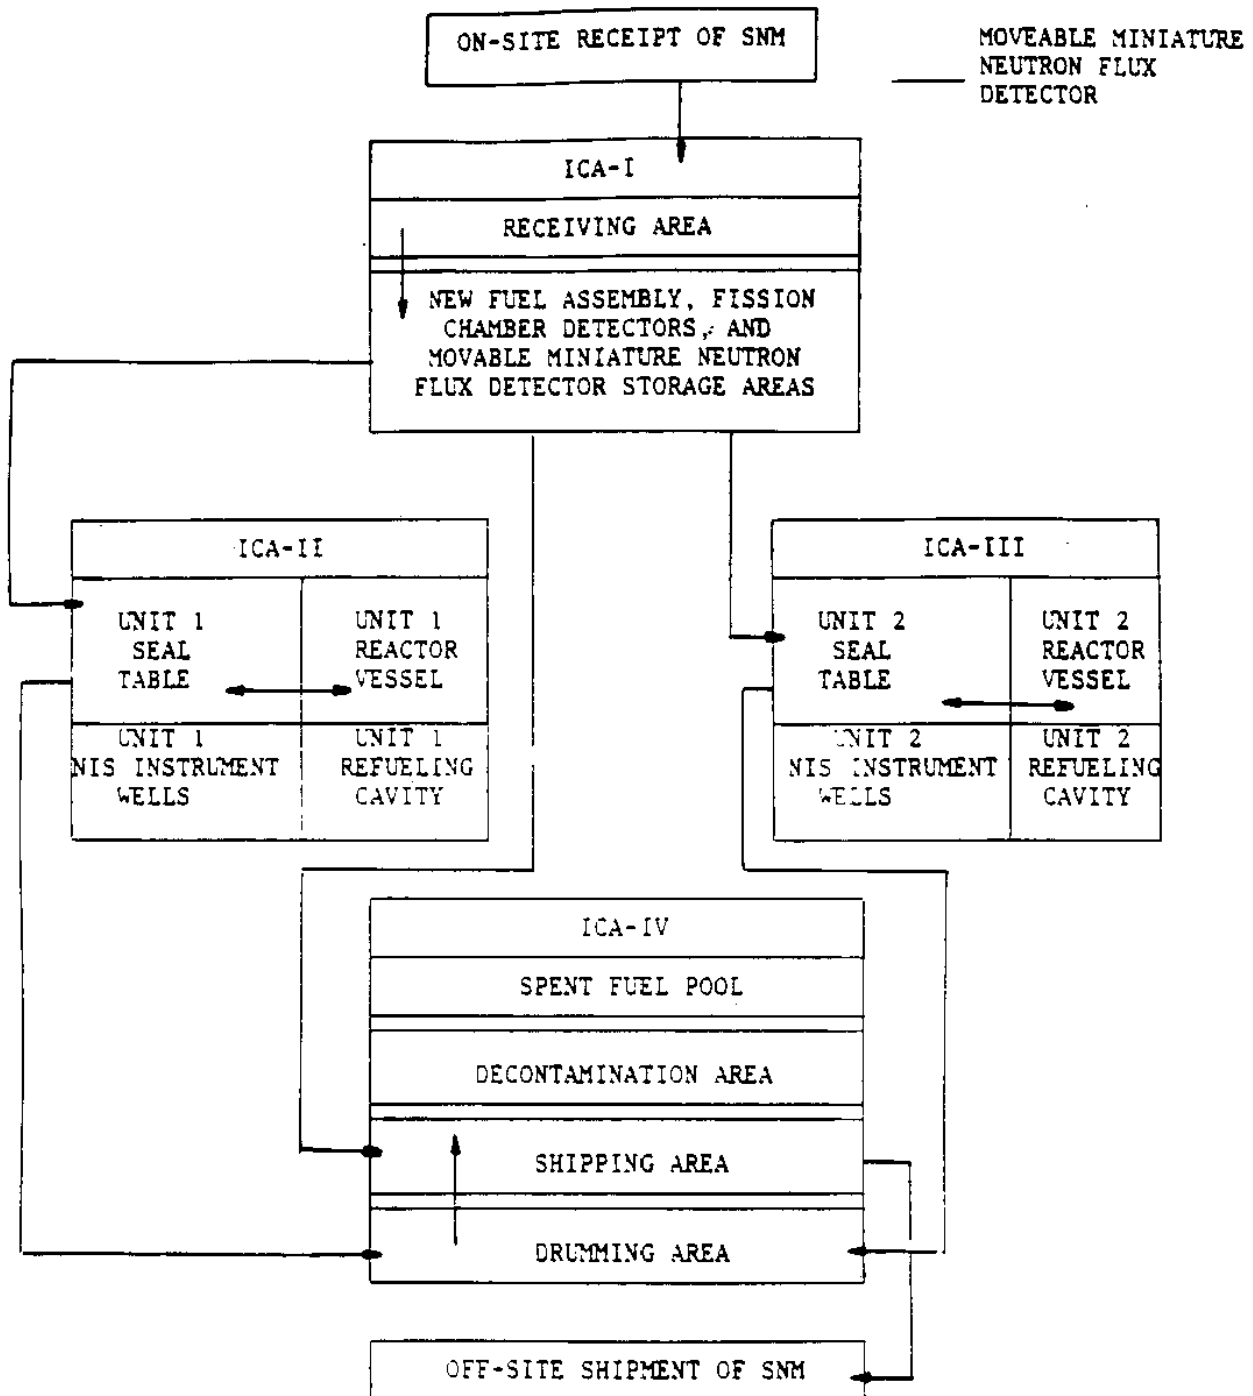


Figure 11.6-2b MOVEABLE MINIATURE NEUTRON FLUX DETECTOR FLOW CHART

July, 1986

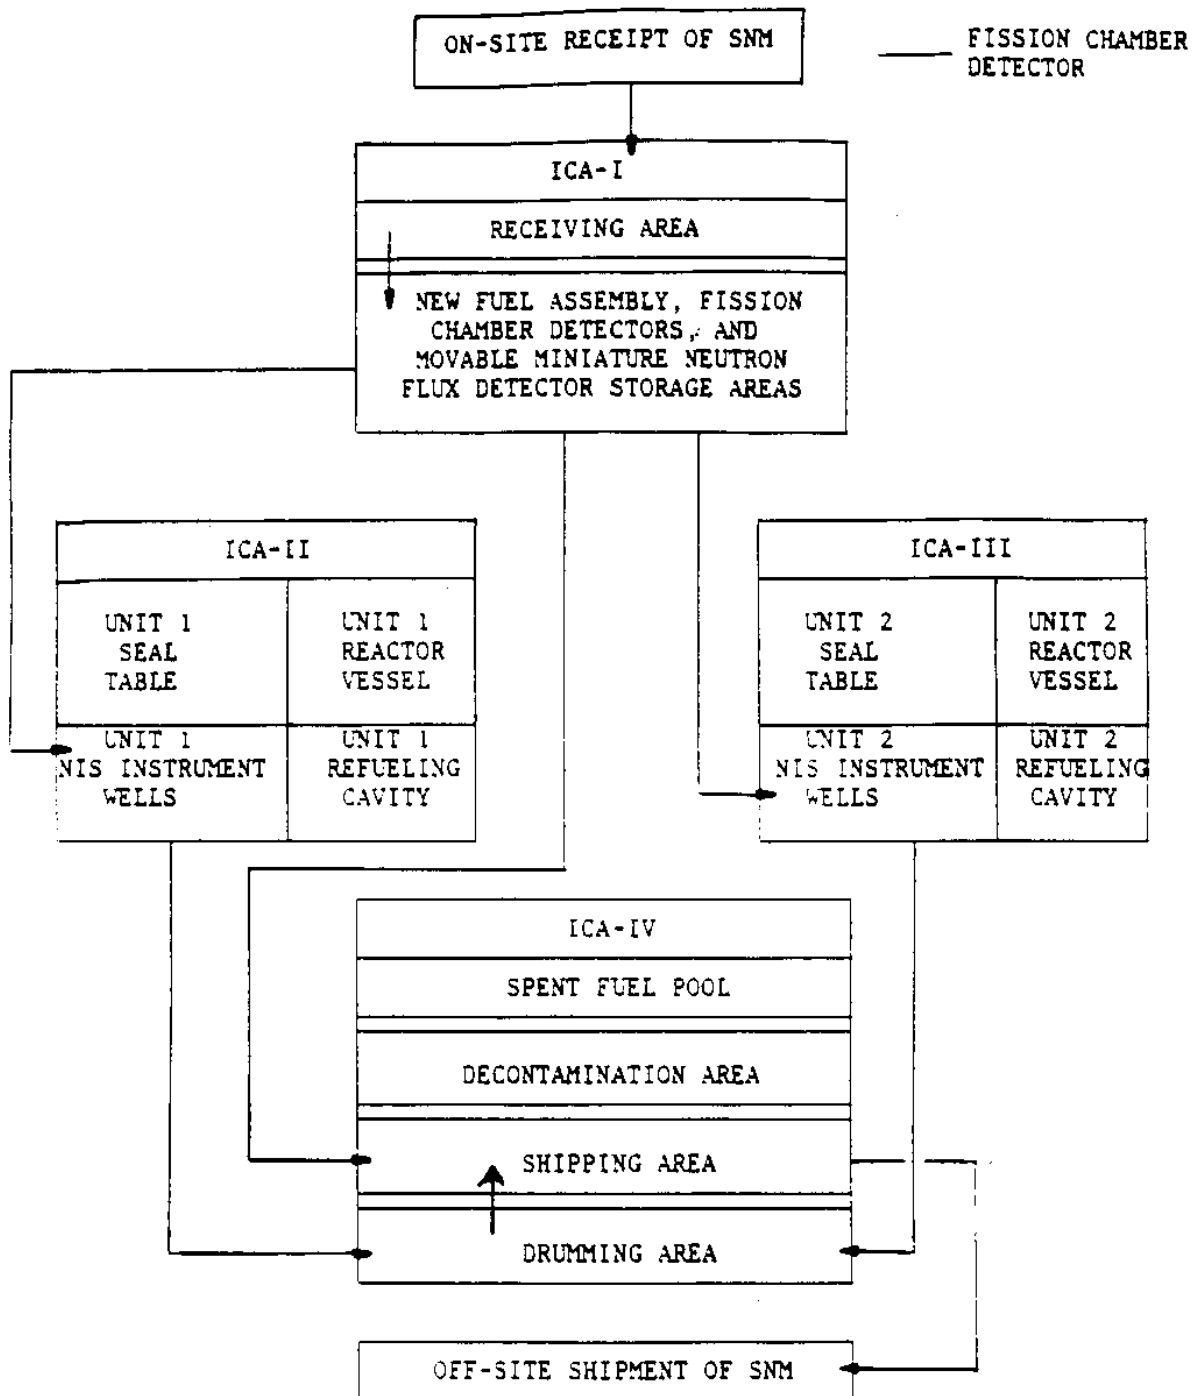


Figure 11.6-2c

FISSION CHAMBER DETECTOR FLOW CHART