


BUILDING KEY

- ① AUXILIARY/HOT SHOPS
- ② REACTOR
- ③ CONTROL/COMM. COR.
- ④ TURBINE
- ⑤ DIESEL
- ⑥ FUEL

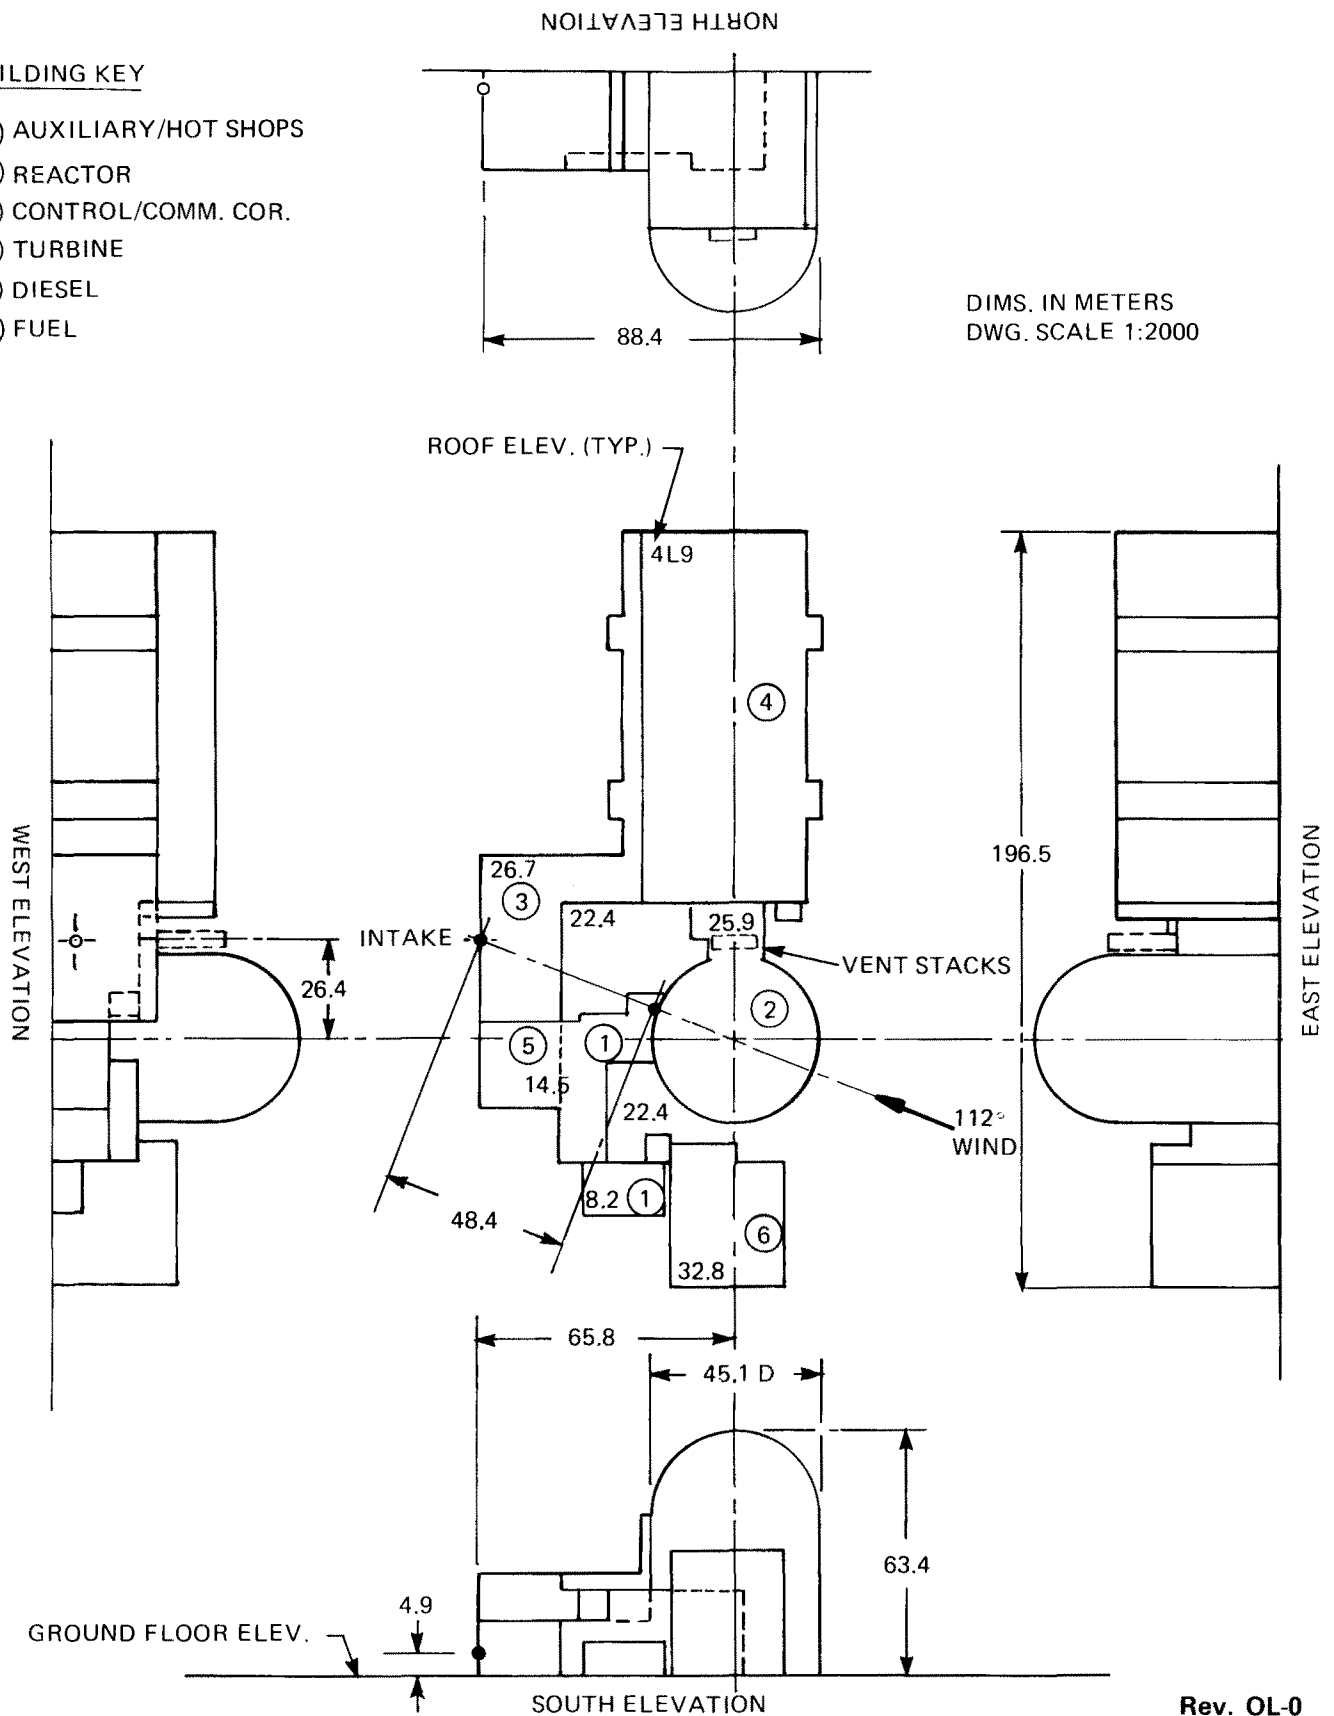


DIMS. IN METERS
DWG. SCALE 1:2000

Rev. OL-0
6/86

CALLAWAY PLANT

FIGURE 2.3-1

**CONTIGUOUS BUILDING ARRANGEMENT –
ONE-UNIT PLANT**

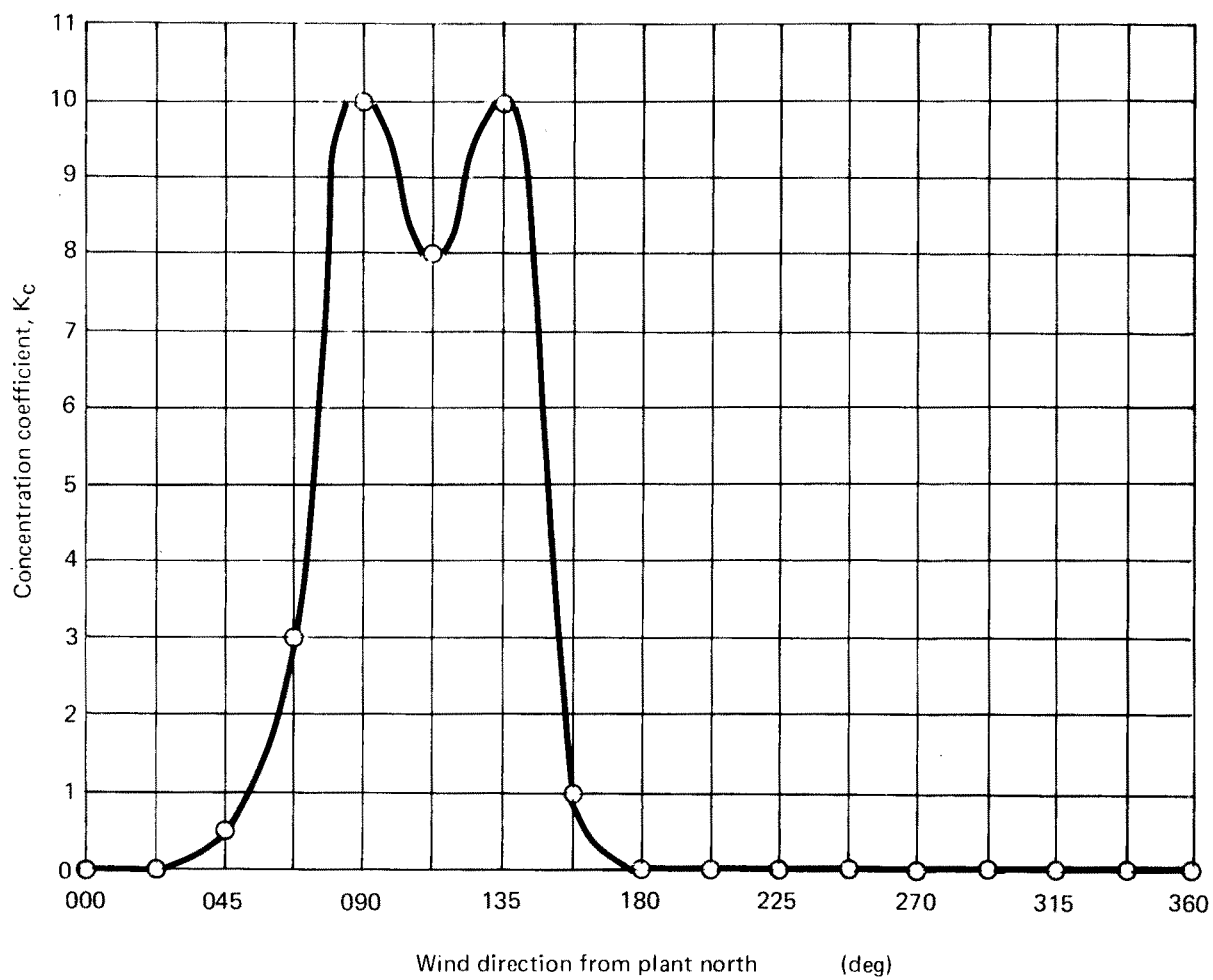


Rev. OL-0
6/86

CALLAWAY PLANT

FIGURE 2.3-2

**VARIATION OF INTAKE K_c WITH
WIND DIRECTION**


ROOF GEOMETRY

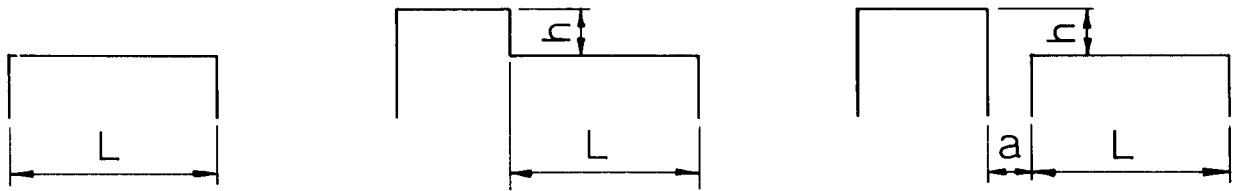

FLAT EXPOSED ROOF,
UPPER LEVEL OF
MULTI-LEVEL ROOFS,
AND DOMES.


LOWER LEVEL OF MULTI-LEVEL ROOFS
WHEN UPPER ROOF IS PART OF THE
SAME BUILDING OR AN ADJACENT
BUILDING NOT MORE THAN 15 FT. AWAY.

DISTRIBUTION COEFFICIENTS

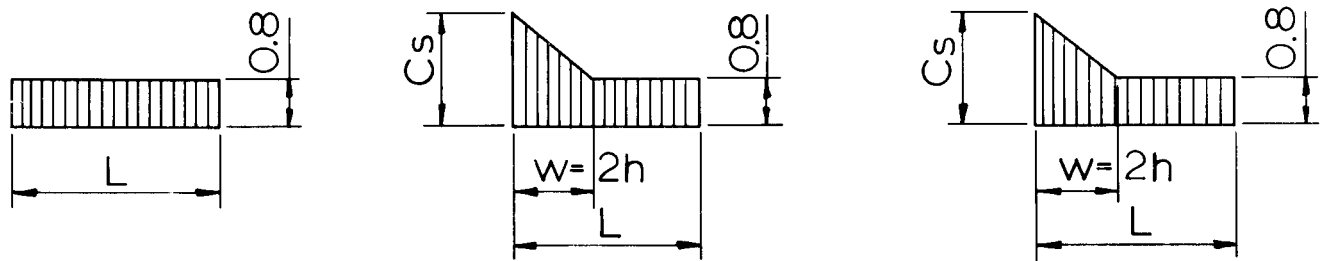

$C_s = 0.8$ FOR ALL EXPOSED
UNSHELTERED ROOFS.

IN ADDITION
FOR SPHERICAL
DOMES:

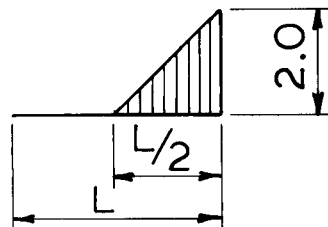

REFERENCE: AMERICAN
NATIONAL STANDARD A58.1-
1972, SECTION 7.1, FIGURES
5 AND 6.

$C_s = 15 \frac{h}{g}$
WHEN $15 \frac{h}{g} < 0.8$ USE $C_s = 0.8$
WHEN $15 \frac{h}{g} > 3.0$ USE $C_s = 3.0$

$w = 2h$

WHEN $h < 5$ FT. USE $w = 10$ FT.
WHEN $h > 15$ FT. USE $w = 30$ FT.

WHERE

h = DIFFERENCE IN ROOF HT. IN FT.

g = GROUND SNOW LOAD IN PSF

w = WIDTH OF DRIFT IN FT.


a = DISTANCE BETWEEN
BUILDINGS < 15 FT.

Rev. OL-0
6/86

CALLAWAY PLANT

FIGURE 2.4-1


SNOW LOAD DISTRIBUTIONS
AND COEFFICIENTS

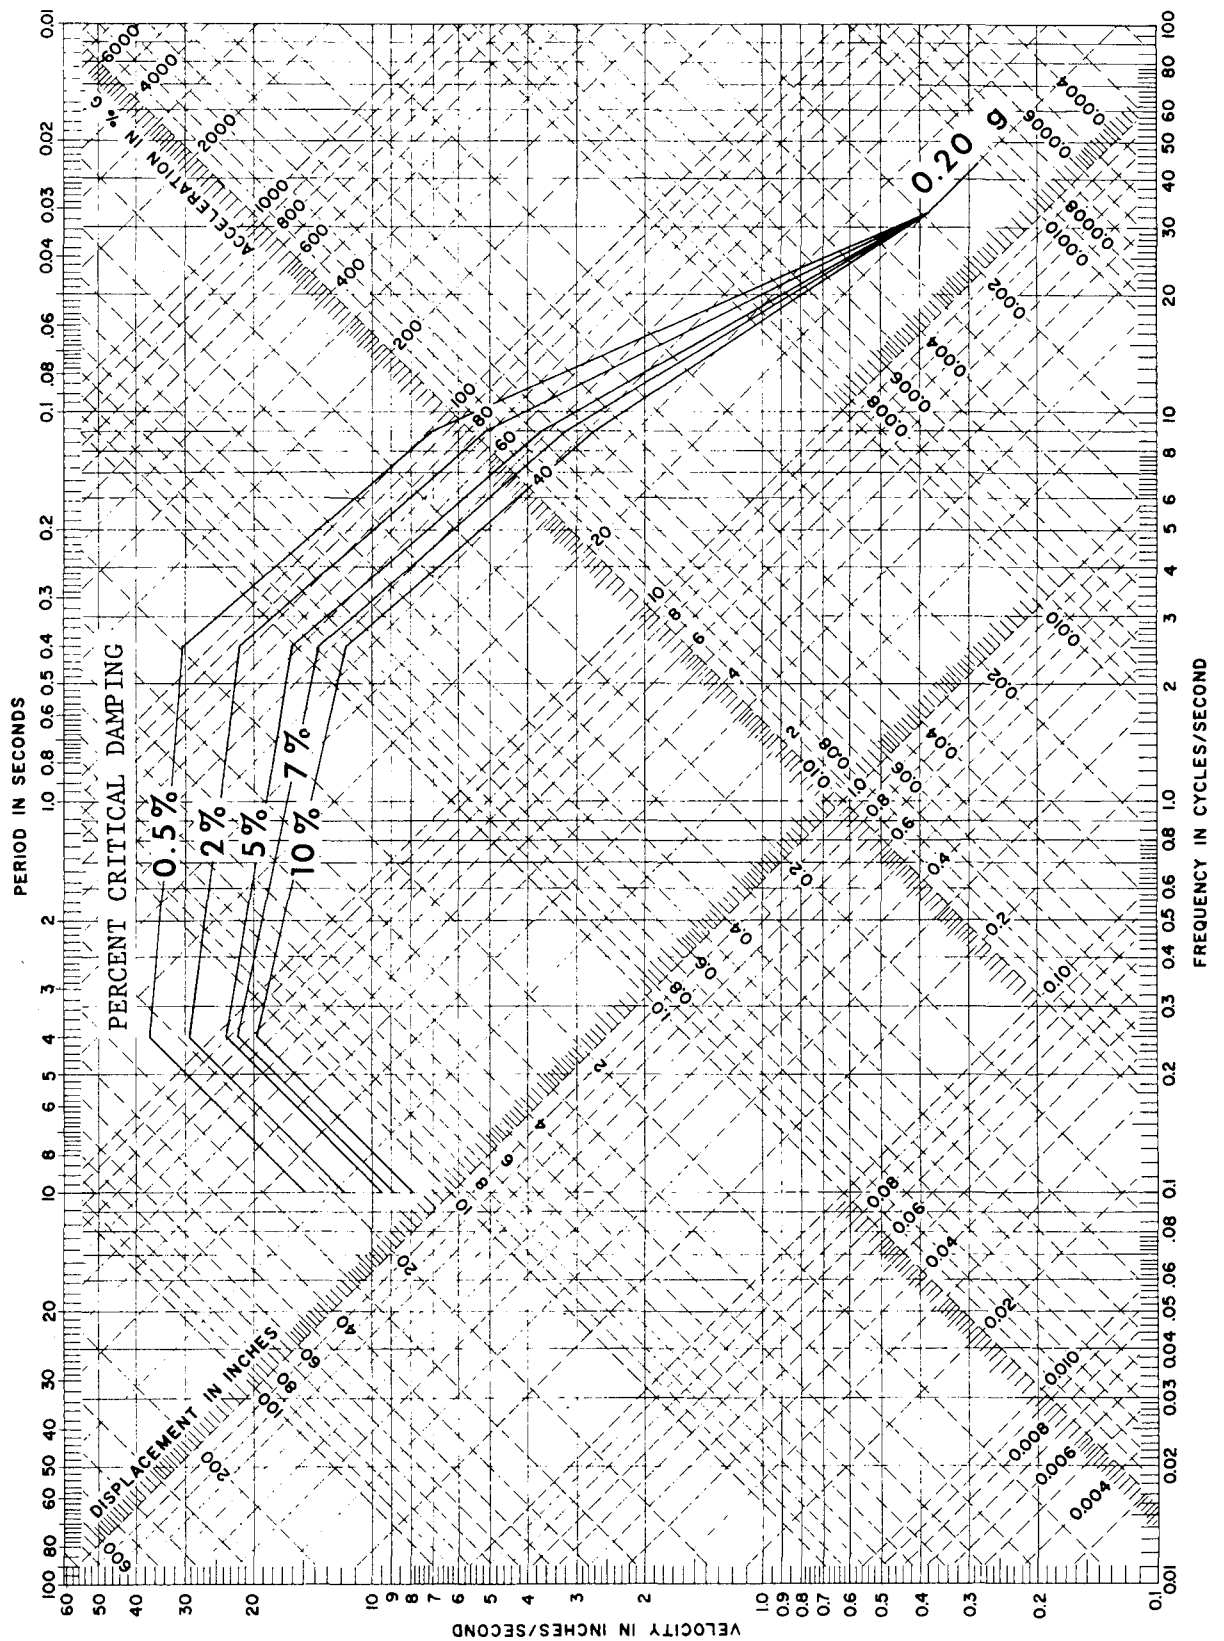

CALLAWAY PLANT

FIGURE 2.5-1

SSE HORIZONTAL DESIGN SPECTRA

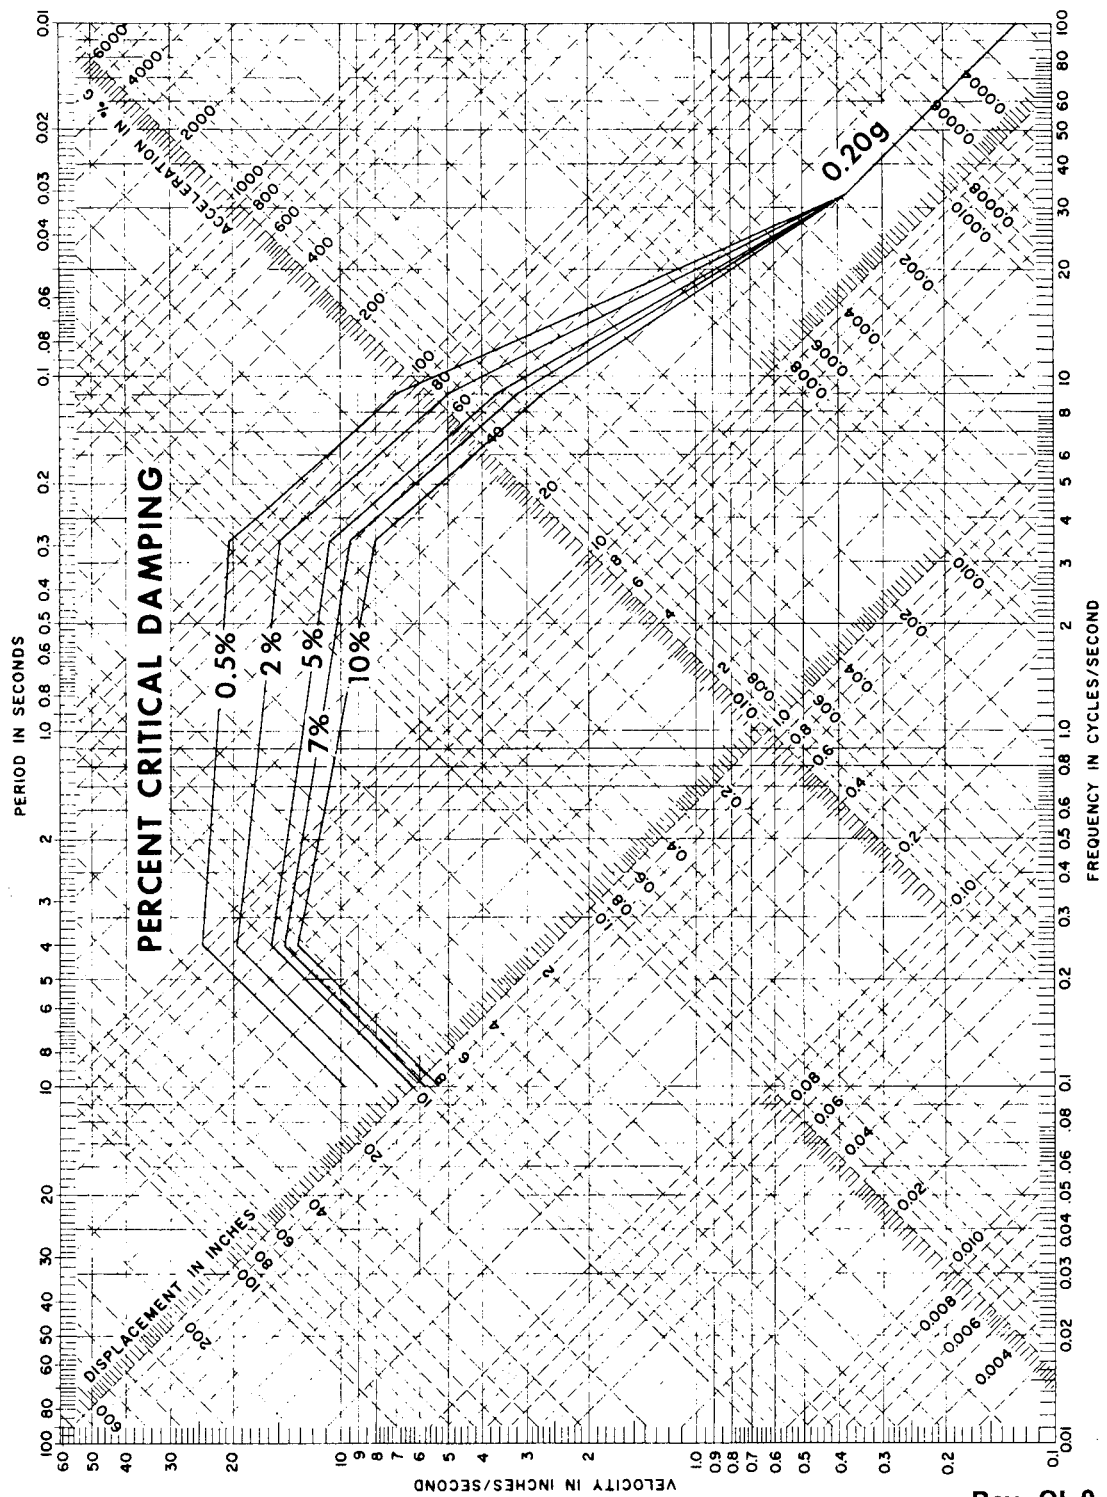


Rev. OL-0
6/86

CALLAWAY PLANT

FIGURE 2.5-2

SSE VERTICAL DESIGN SPECTRA

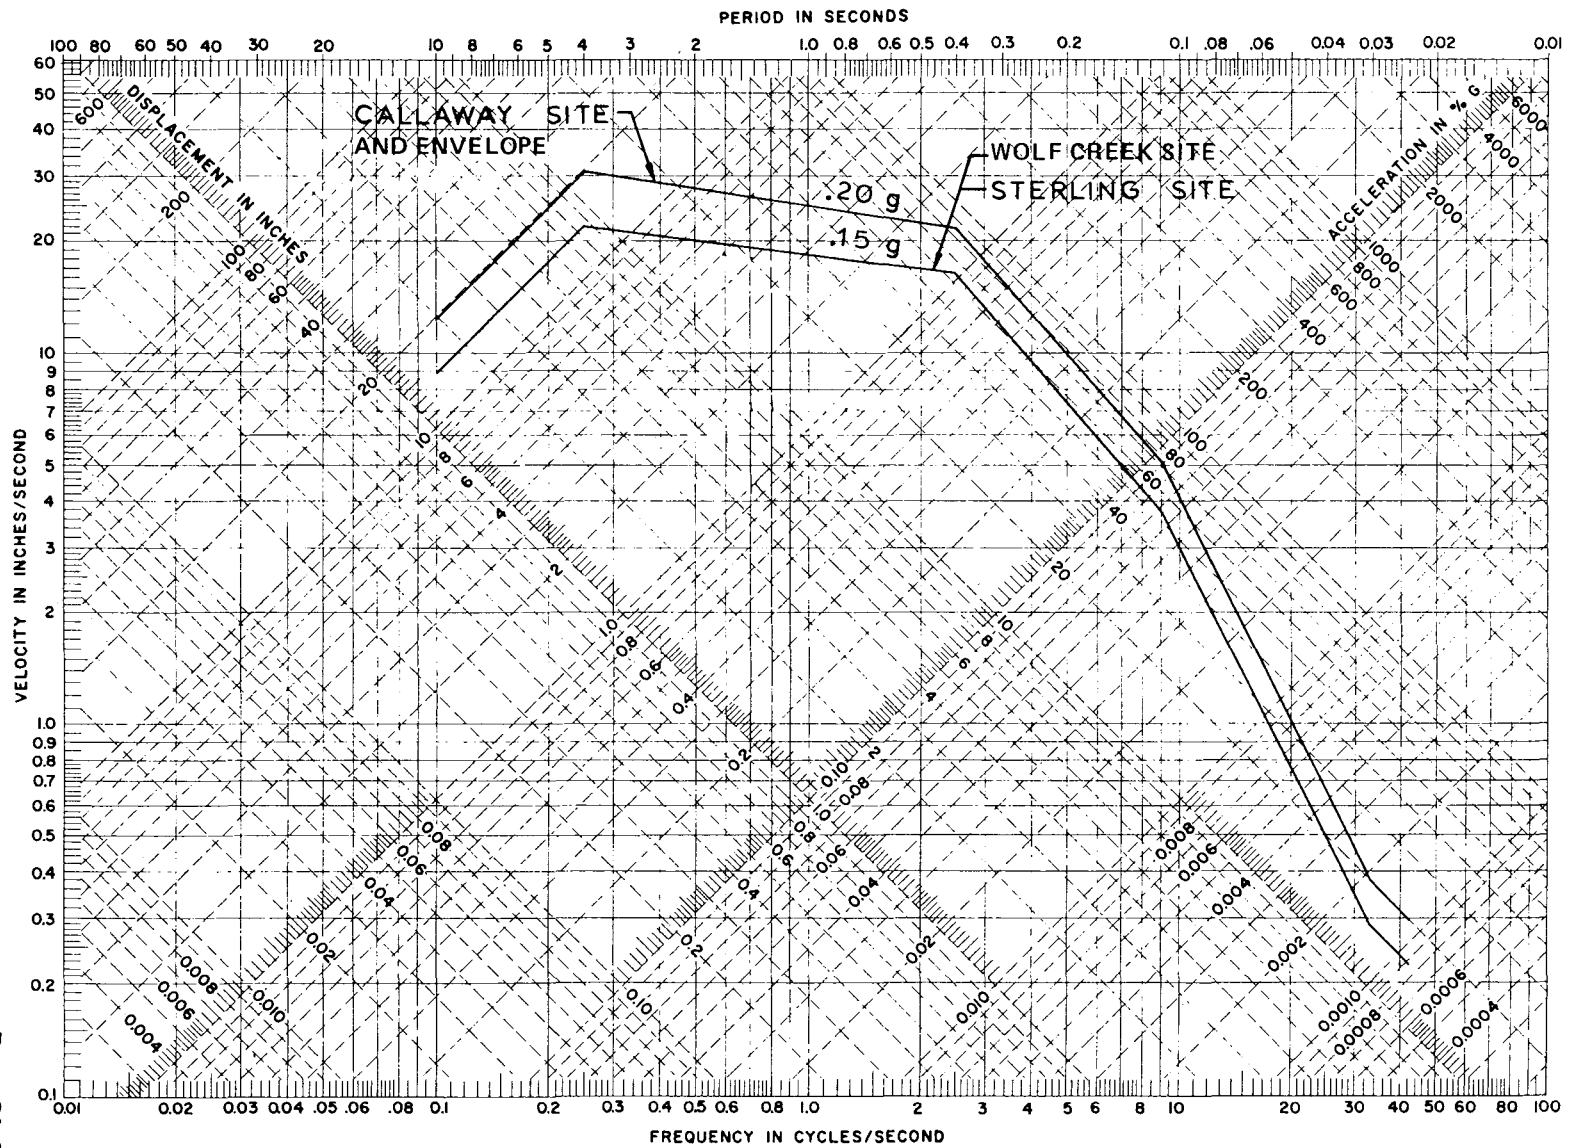


CALLAWAY PLANT

FIGURE 2.5-3

ENVELOPE OF SITE SSE HORIZONTAL
DESIGN SPECTRA FOR 2% DAMPING

Rev. 01-0
6/86

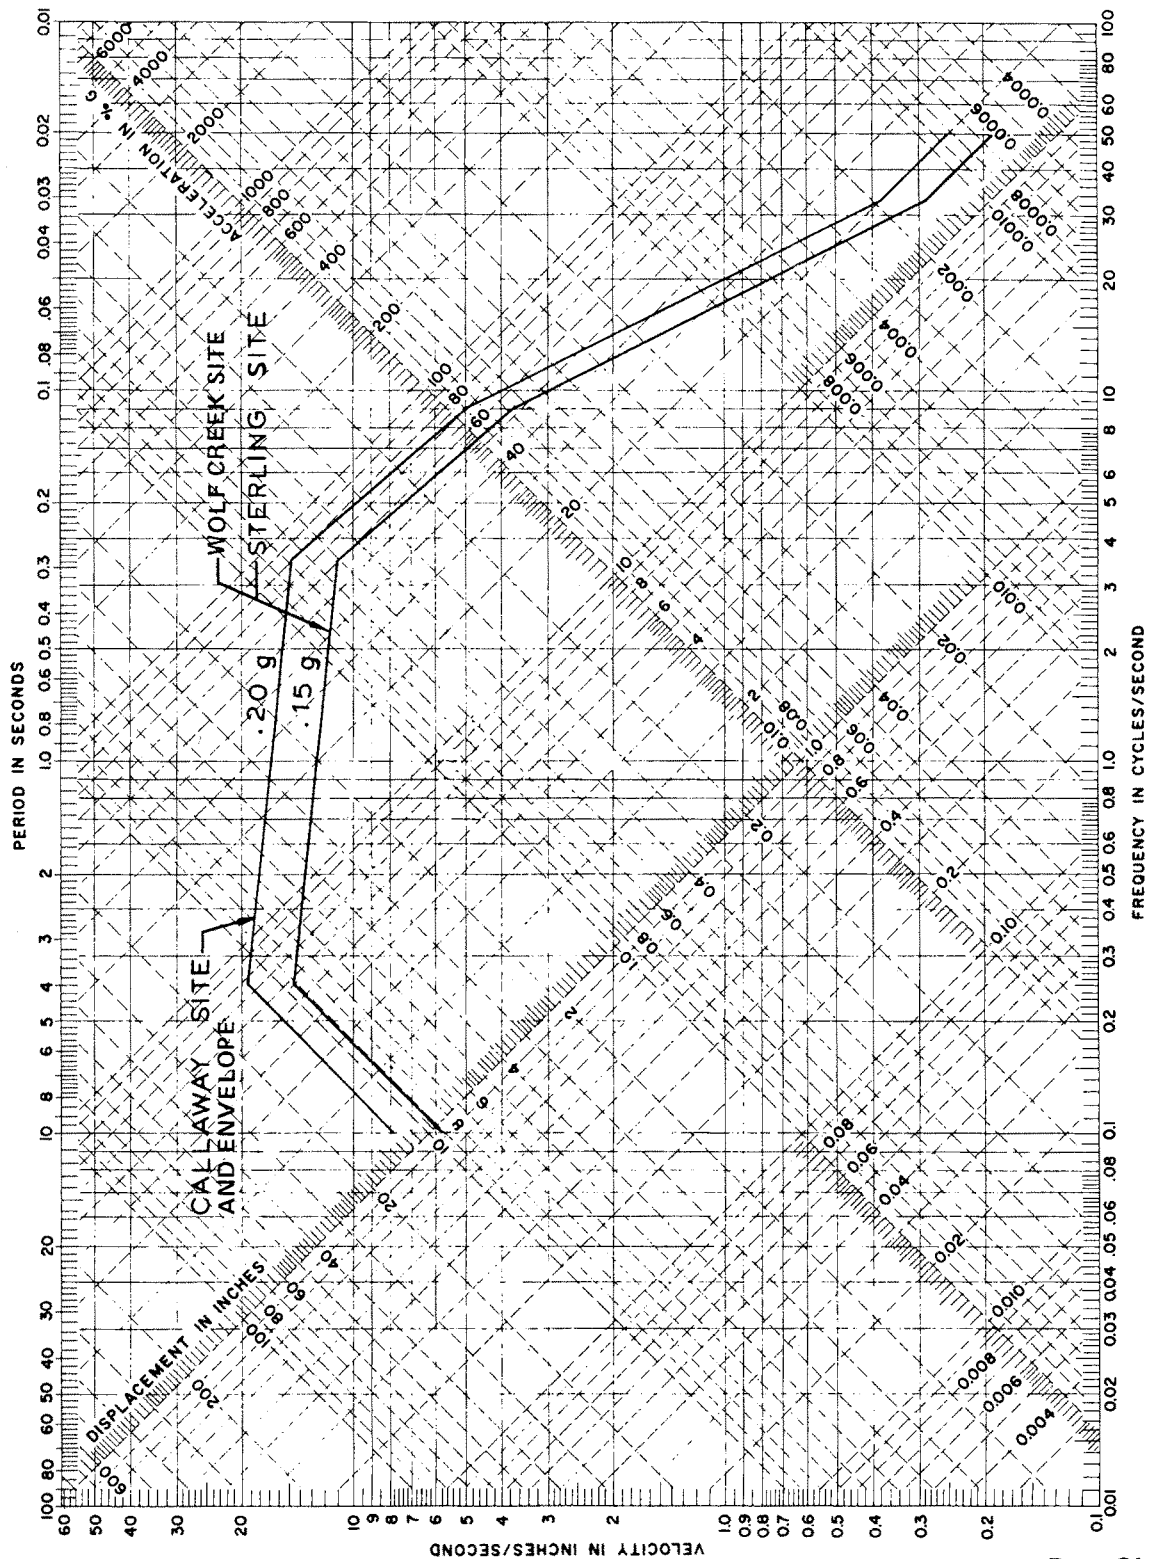


Rev. OL-0
6/86

CALLAWAY PLANT

FIGURE 2.5-4

ENVELOPE OF SITE SSE VERTICAL
DESIGN SPECTRA FOR 2% DAMPING

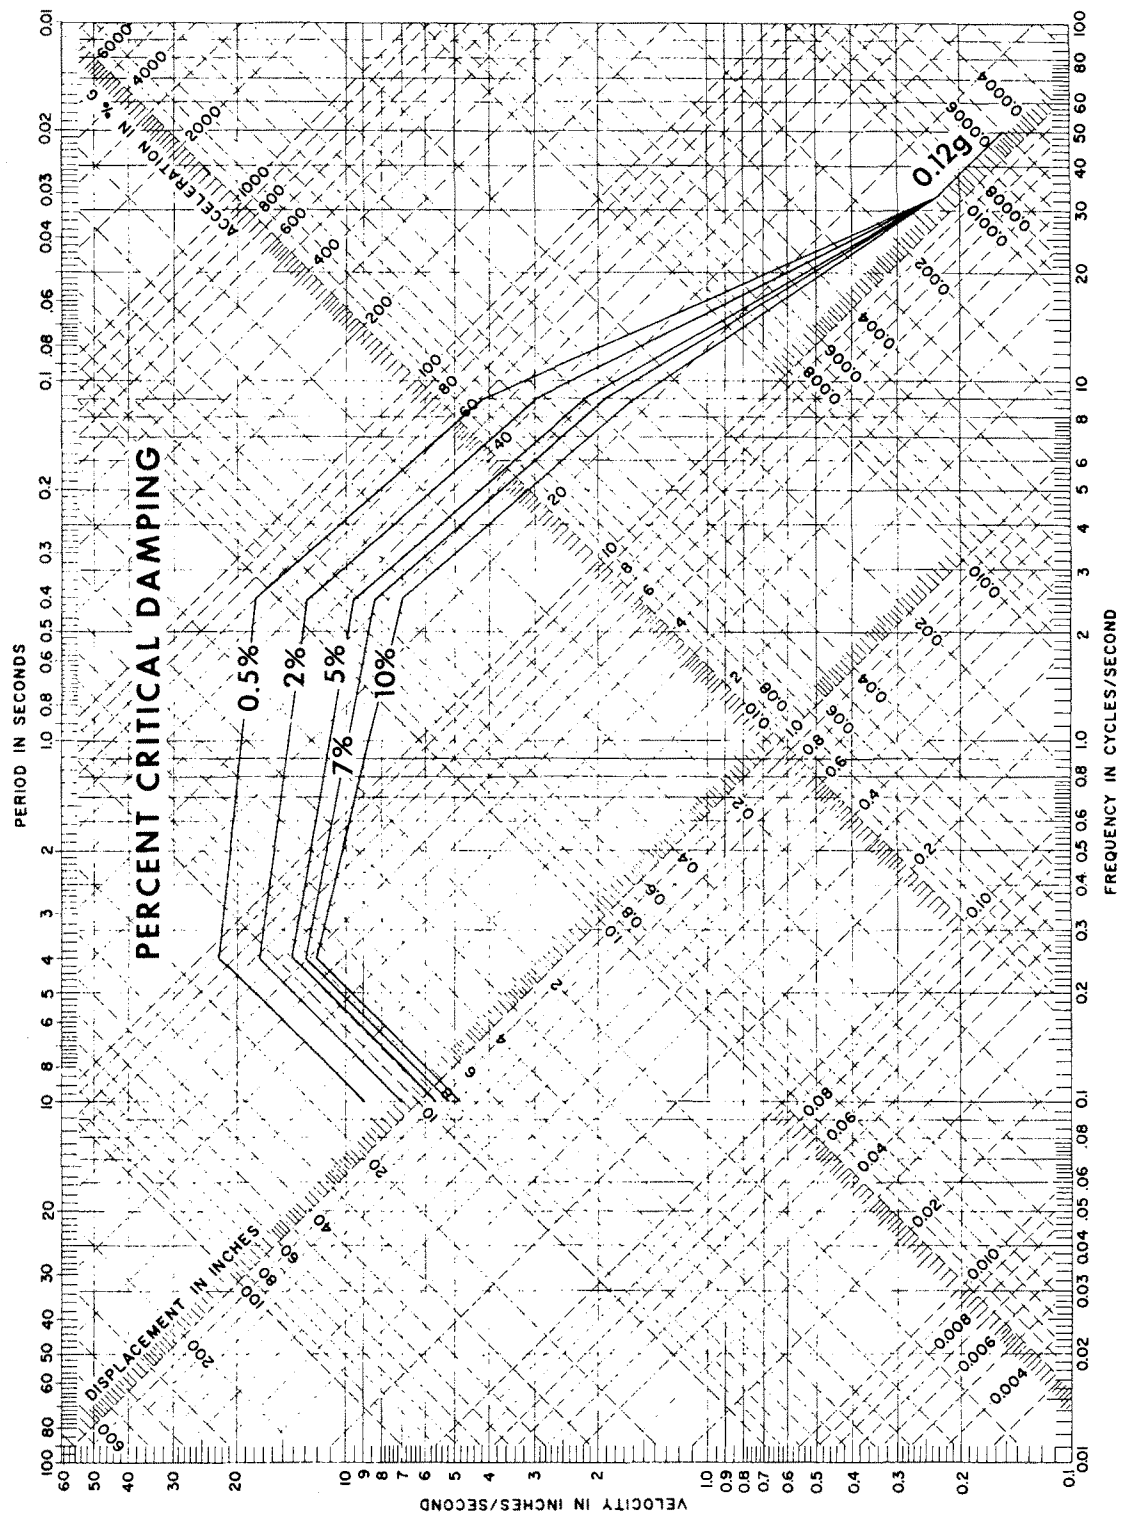

Rev. OL-0
6/86

CALLAWAY PLANT


FIGURE 2.5-5
OBE HORIZONTAL DESIGN SPECTRA

OBE VERTICAL DESIGN SPECTRA

FIGURE 2.5-6

CALLAWAY PLANT

Rev. 01-0
6/86

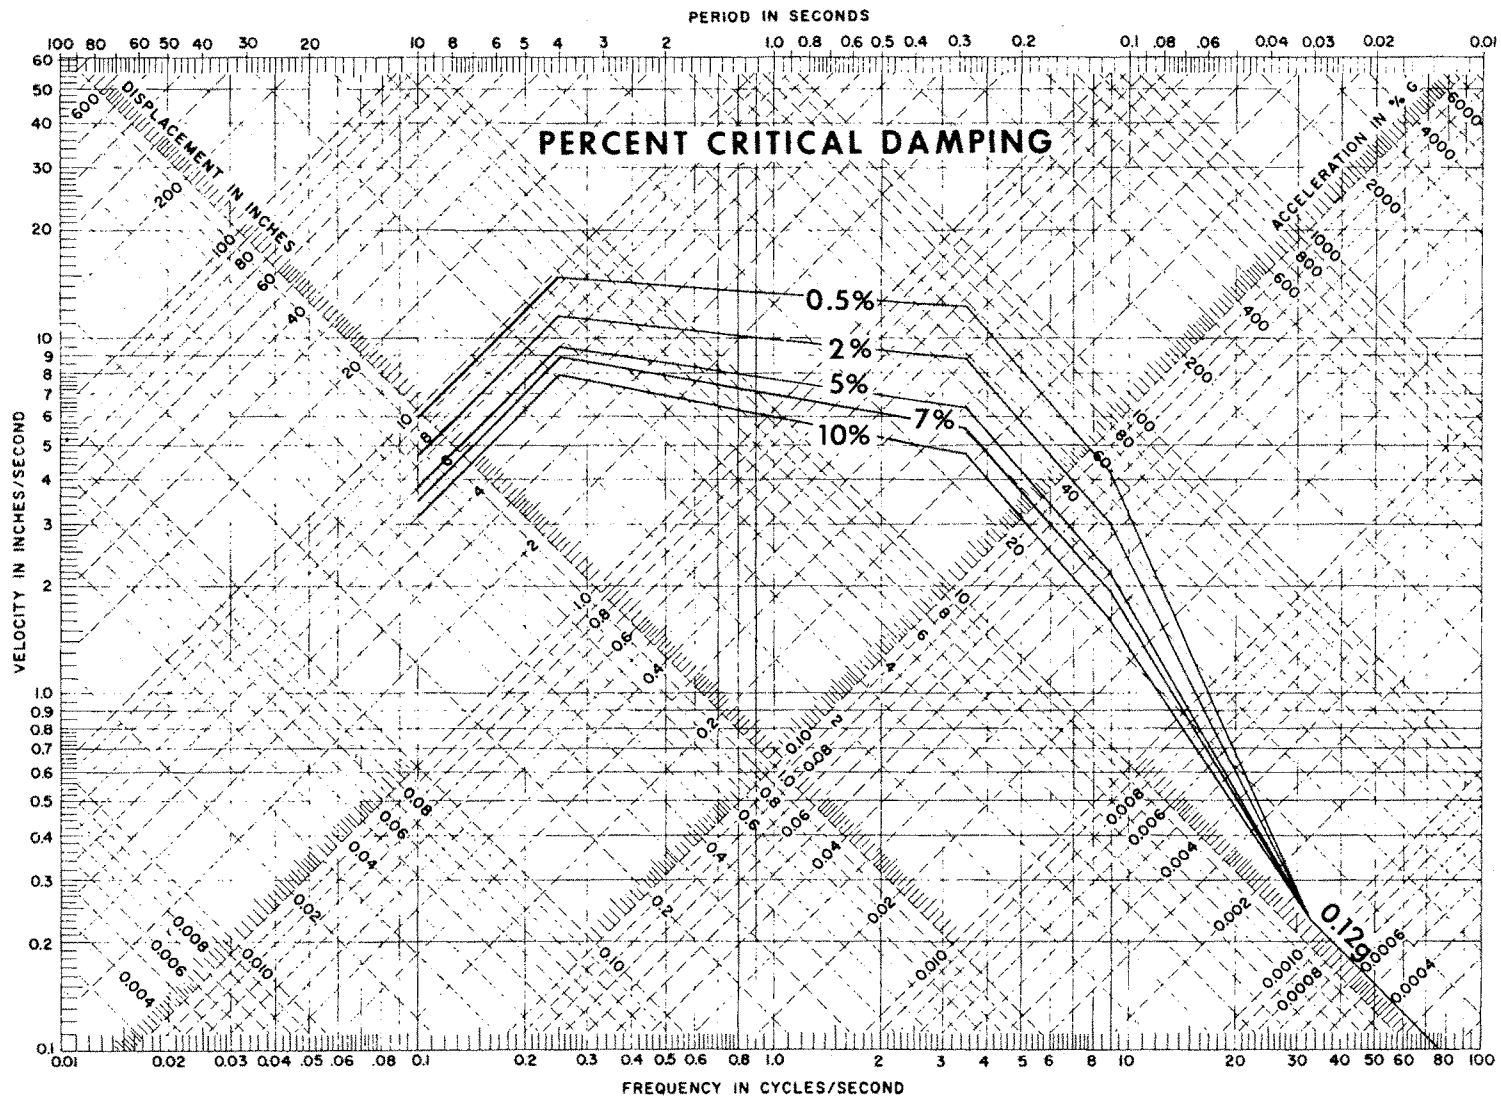

LATERAL EARTH PRESSURE EQUATIONS

SITE	DESIGN WATER TABLE ELEVATION	UNIT WEIGHTS (PCF)			STATIC PRESSURES				DYNAMIC PRESSURES			
		MOIST	SATURATED	BUOYANT	P_Q	P_{S1}	P_{S2}	P_W	ENVELOPING OBE = 0.12 G		ENVELOPING SSE = 0.20 G	
									P_Q'	P_S'	P_Q'	P_S'
TYRONE ENERGY PARK (5)	BELOW GRADE $H_1 = 7.50'$	125	133	70	$0.75 Q$	$94 H_1$	$52.5 H_2$	$62 H_2$	$.42 Q$	$\frac{1476 + 395 H_2 + 14.7 H_2^2}{(7.5 + H_2)}$	$.82 Q$	$\frac{2882 + 771 H_2 + 28.7 H_2^2}{(7.5 + H_2)}$
	BELOW WALL $H_2 = 0$				$0.75 Q$	$94 H_1$	—	—	$.42 Q$	$26 H_1$	$.82 Q$	$51 H_1$
WOLF CREEK	AT GRADE $H_1 = 0$	—	130	68	$0.65 Q$	—	$106 H_2^{(4)}$	—	$.18 Q$	$15 H_2^{(4)}$	$.30 Q$	$27 H_2^{(4)}$
CALLAWAY	AT GRADE $H_1 = 0$	—	150	88	$.33 Q$	—	$92 H_2^{(4)}$	—	$.18 Q$	$18 H_2^{(4)}$	$.30 Q$	$30 H_2^{(4)}$
STERLING	AT GRADE $H_1 = 0$	—	127	65	$0.70 Q$	—	$108 H_2^{(4)}$	—	$.12 Q$	$11 H_2^{(4)}$	$.20 Q$	$19 H_2^{(4)}$

NOTES:

1. THE EQUATIONS SHOWN IN THE TABLE ARE USED TO COMPUTE THE LATERAL EARTH PRESSURES AT THE TOP AND BOTTOM OF THE CATEGORY I FOUNDATION WALLS OF THE STANDARD PLANT AT EACH SITE. THE DYNAMIC EFFECT OF THE EARTH PRESSURES AT EACH SITE IS BASED ON THE ENVELOPING SSE AND OBE.

2. THE MAXIMUM EARTH PRESSURES COMPUTED AT THE TOP AND BOTTOM OF THE WALLS ARE TAKEN AS THE ENVELOPING PRESSURES AND ARE USED IN DESIGN OF THE CATEGORY I STRUCTURES.


3. THE FOLLOWING DEFINITIONS APPLY:

- P_Q = STATIC PRESSURE DUE TO SURCHARGE LOADING
- P_{S1} = STATIC PRESSURE DUE TO SOIL ABOVE WATER TABLE
- P_{S2} = STATIC PRESSURE DUE TO SOIL BELOW WATER TABLE
- P_W = HYDROSTATIC PRESSURE DUE TO GROUNDWATER
- P_S' = DYNAMIC PRESSURE DUE TO SOIL
- P_Q' = DYNAMIC PRESSURE DUE TO SURCHARGE LOADING
- H_1 = DEPTH TO GROUNDWATER TABLE
- H_2 = DEPTH FROM GROUNDWATER TABLE TO BOTTOM OF FOUNDATION WALL
- H = TOTAL DEPTH OF WALL
 $= H_1 + H_2$

4. INCLUDES EFFECT OF HYDROSTATIC PRESSURE.

5. THE LATERAL EARTH PRESSURES AT THE TYRONE ENERGY PARK SITE ARE ANALYZED FOR THE CONDITIONS OF GROUNDWATER AT 7.50' BELOW GRADE AND GROUNDWATER BELOW THE FOUNDATION WALL.

6. ALL PRESSURES IN POUNDS PER SQUARE FOOT (PSF).

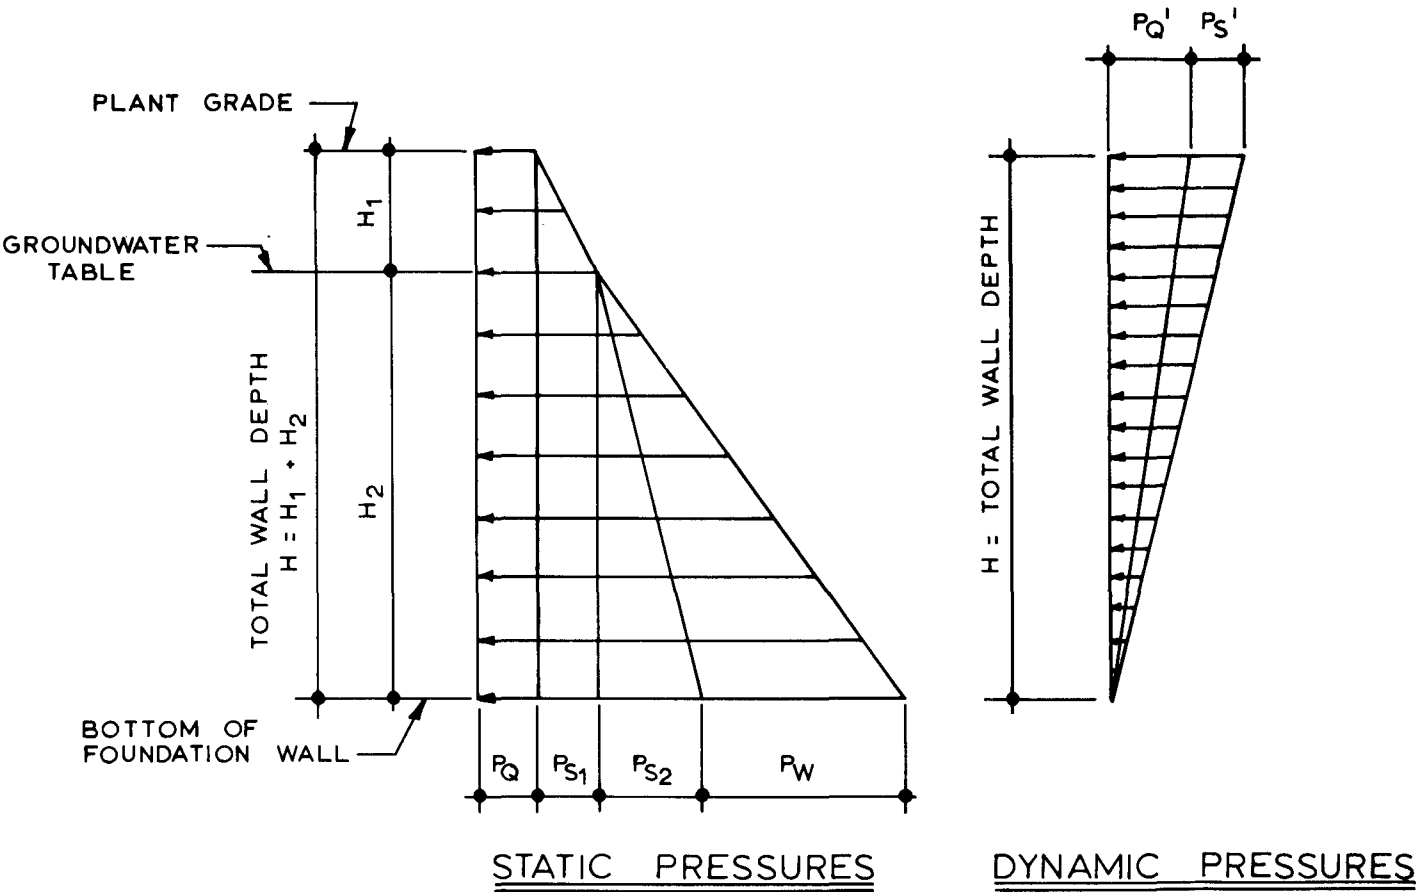

CALLAWAY PLANT	Rev. OL-0 6/86
FIGURE 2.5-7 LATERAL EARTH PRESSURE SCHEMATIC	