



SECTION A
20210


NOTES:
1. FOR BOX-CUT PLANS AND NOTES SEE DRAWING 20210.
TBV-193 ESF SEISMIC CRITERIA EVALUATION
TBV-224 ROCK MASS PROPERTIES NEED TO
BE VERIFIED.

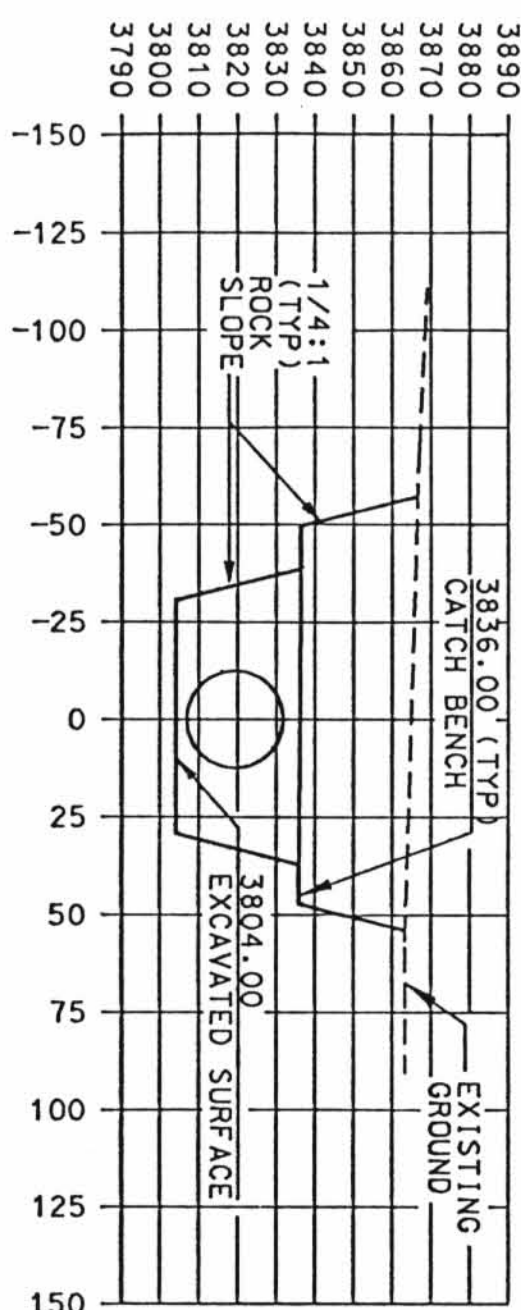


SECTION AT STA 0+00
FACE OF HEADWALL
AREA = 5273 S.F.

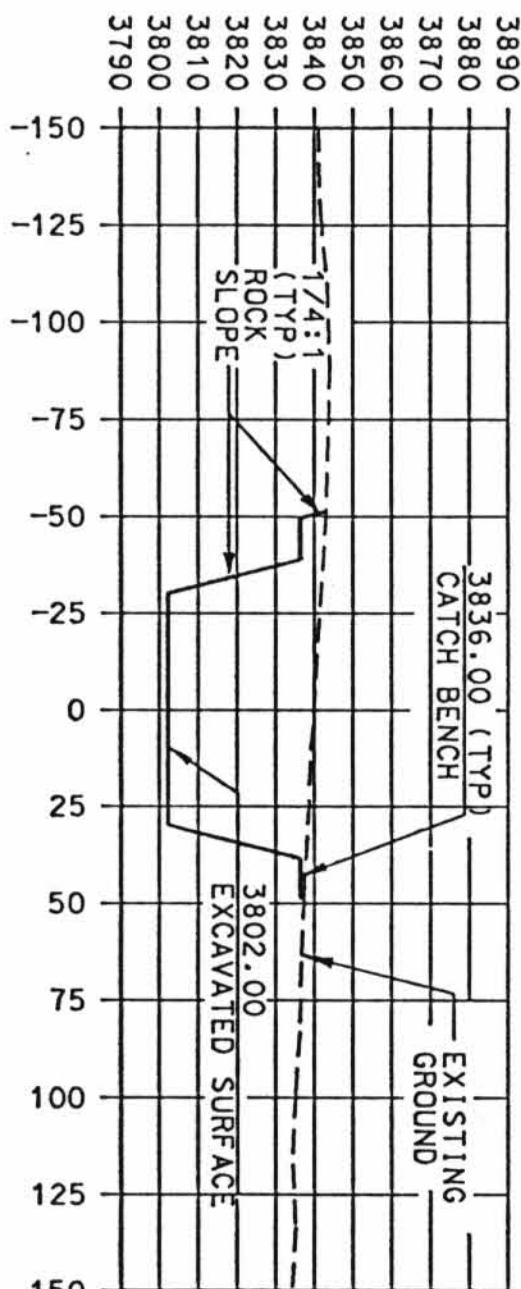


SECTION AT STA 1+00
AREA = 2752 S.F.

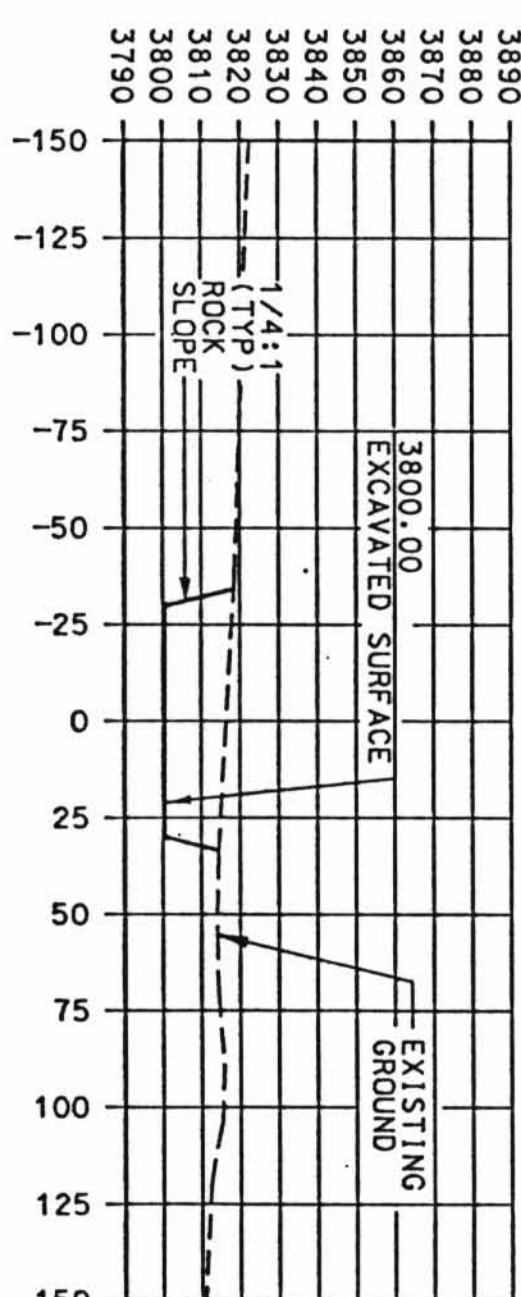


SECTION AT STA 2+00
AREA = 1093 S.F.

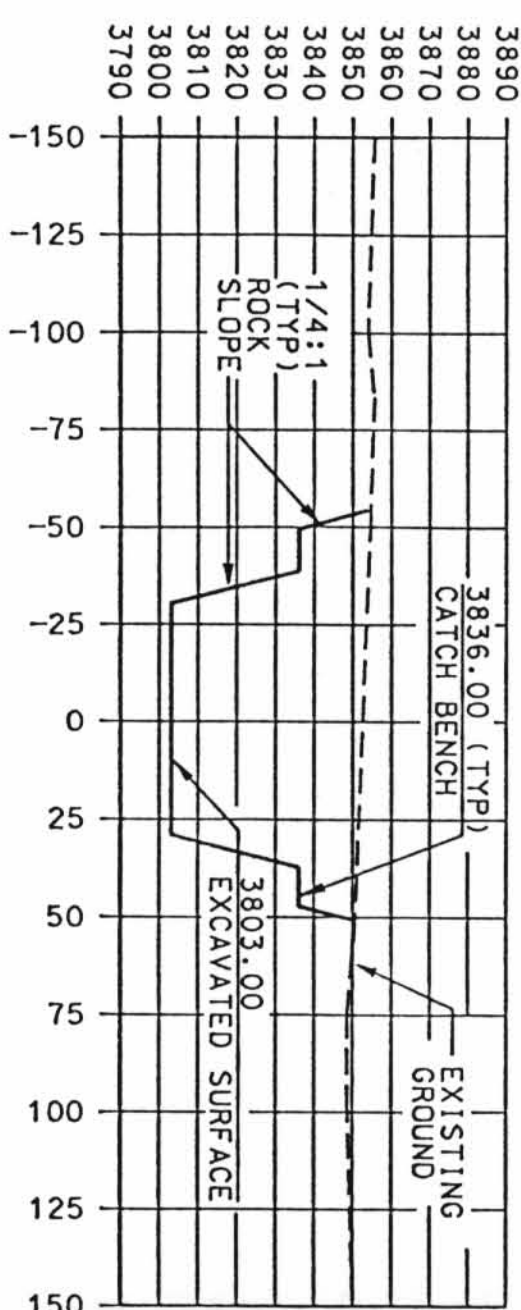


SECTION AT STA 0+50
AREA = 3900 S.F.

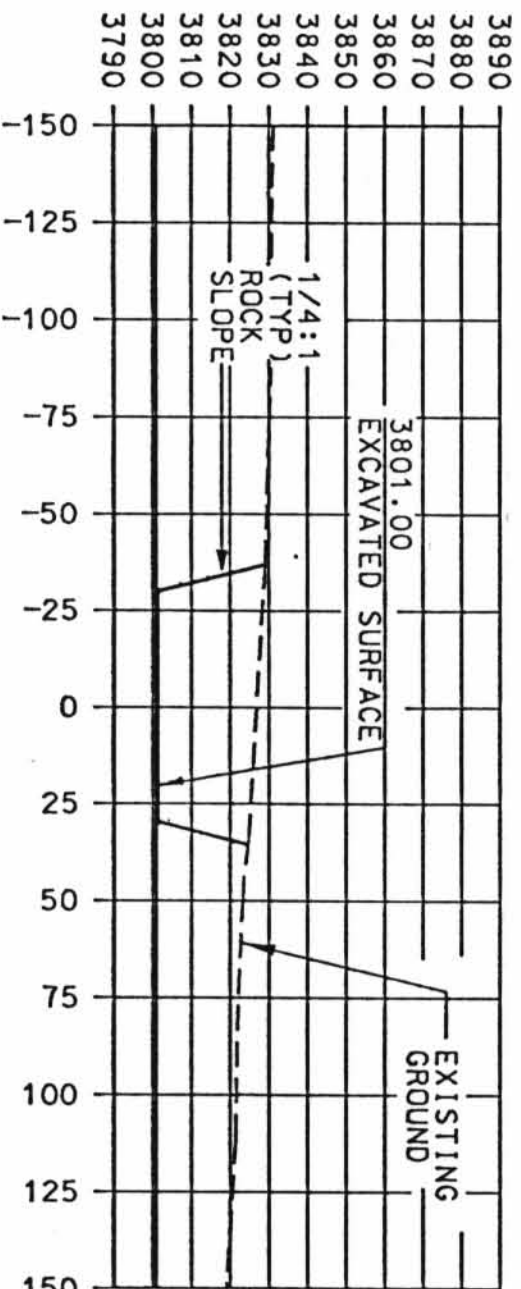


SECTION AT STA 1+50
AREA = 1707 S.F.

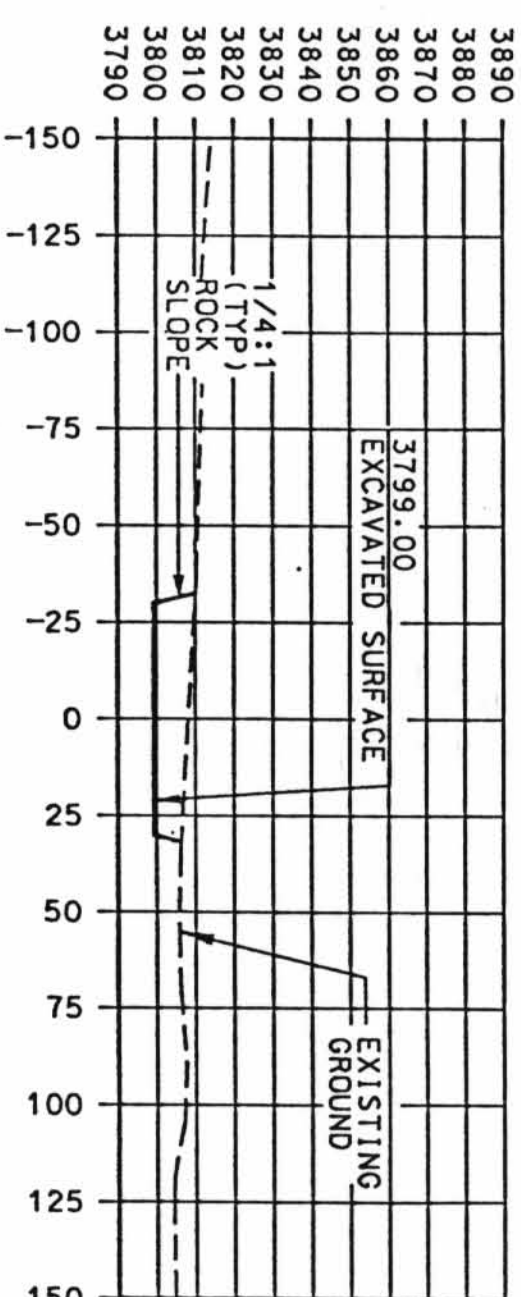


SECTION AT STA 2+50
AREA = 554 S.F.

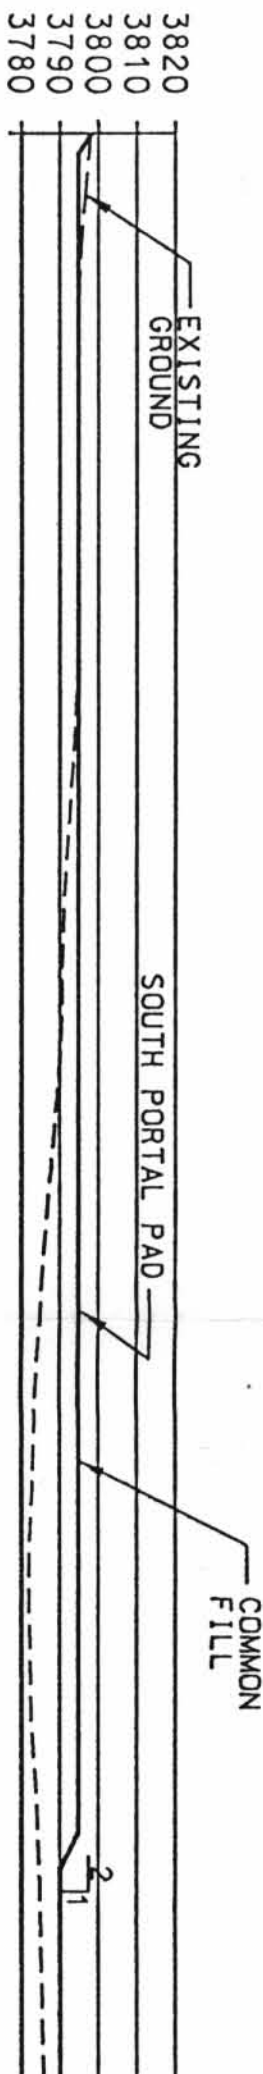

SECTION B
20210

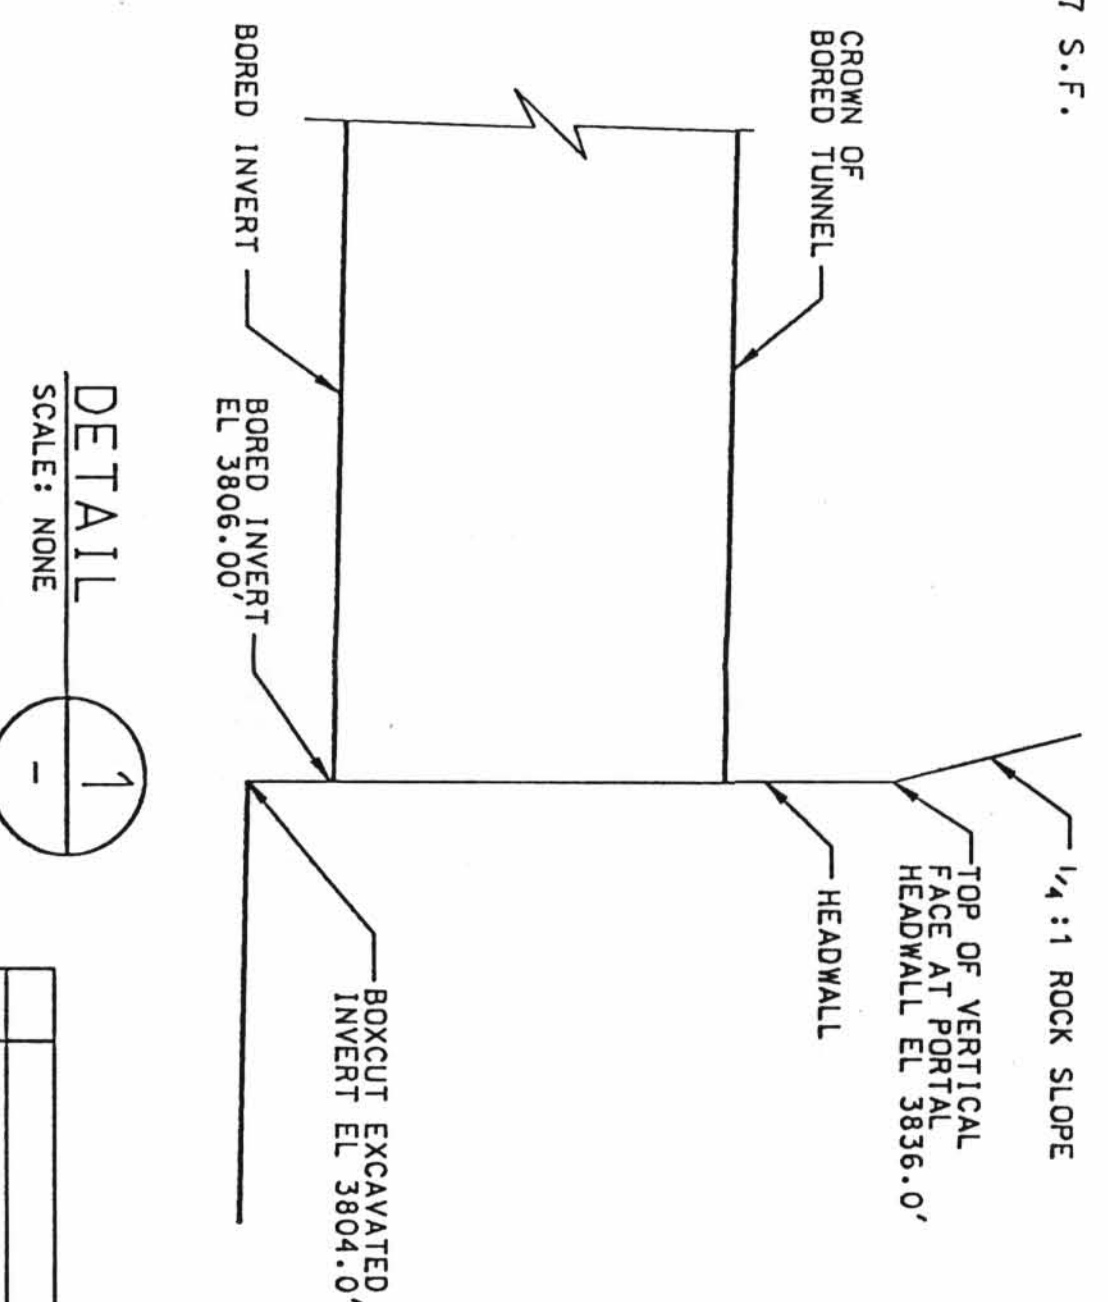

DETAIL 1
SCALE: NONE

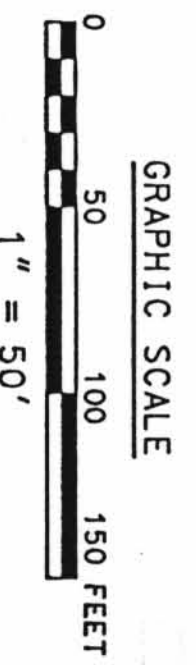

REV	DESCRIPTION	DATE	BY	CHK	APP	DATE	BY	CHK	APP

9609300117

RECORD DESIGNATOR GA:1
D-4

9609300117

FIRST SUBMITTAL

4/5/16
EFFECTIVE DATE
AUG 05 1986
REVISION
DOCUMENT AND RECORDS CENTER
NOTICE OF OPEN CHANGE
THIS DOCUMENT IS THE PROPERTY OF THE U.S. DEPARTMENT OF ENERGY AND IS TO BE RETURNED TO THE U.S. DEPARTMENT OF ENERGY WHEN REQUESTED.
DATE OF CHANGE
REASON FOR CHANGE
APPROVED BY
STATUS