


- NOTES:**
1. DRAWING NOT TO SCALE.
 2. WELD IDENTIFICATION NUMBERS HAVE THE PREFIX 1-SB-RV-
 3. WORK THIS DRAWING WITH 650008, 650009 AND 650010.
 4. ALL BOTTOM HEAD PARTIAL PENETRATION WELD NO'S ARE PRECEDED BY 1-SB-RV-201-151 FOR COMPLETE IDENTIFICATION.
 5. Ⓞ DENOTES PARTIAL PENETRATION NO'S.
 6. WESTINGHOUSE SHOP ORDER NSS-105.
 7. ALL TOP HEAD PARTIAL PENETRATION WELD NUMBERS ARE PRECEDED BY 1-SB-RV-501-101 FOR COMPLETE IDENTIFICATION.
 8. WESTINGHOUSE RPV ORIENTATION DOES NOT CORRESPOND TO CONTAINMENT ORIENTATION.

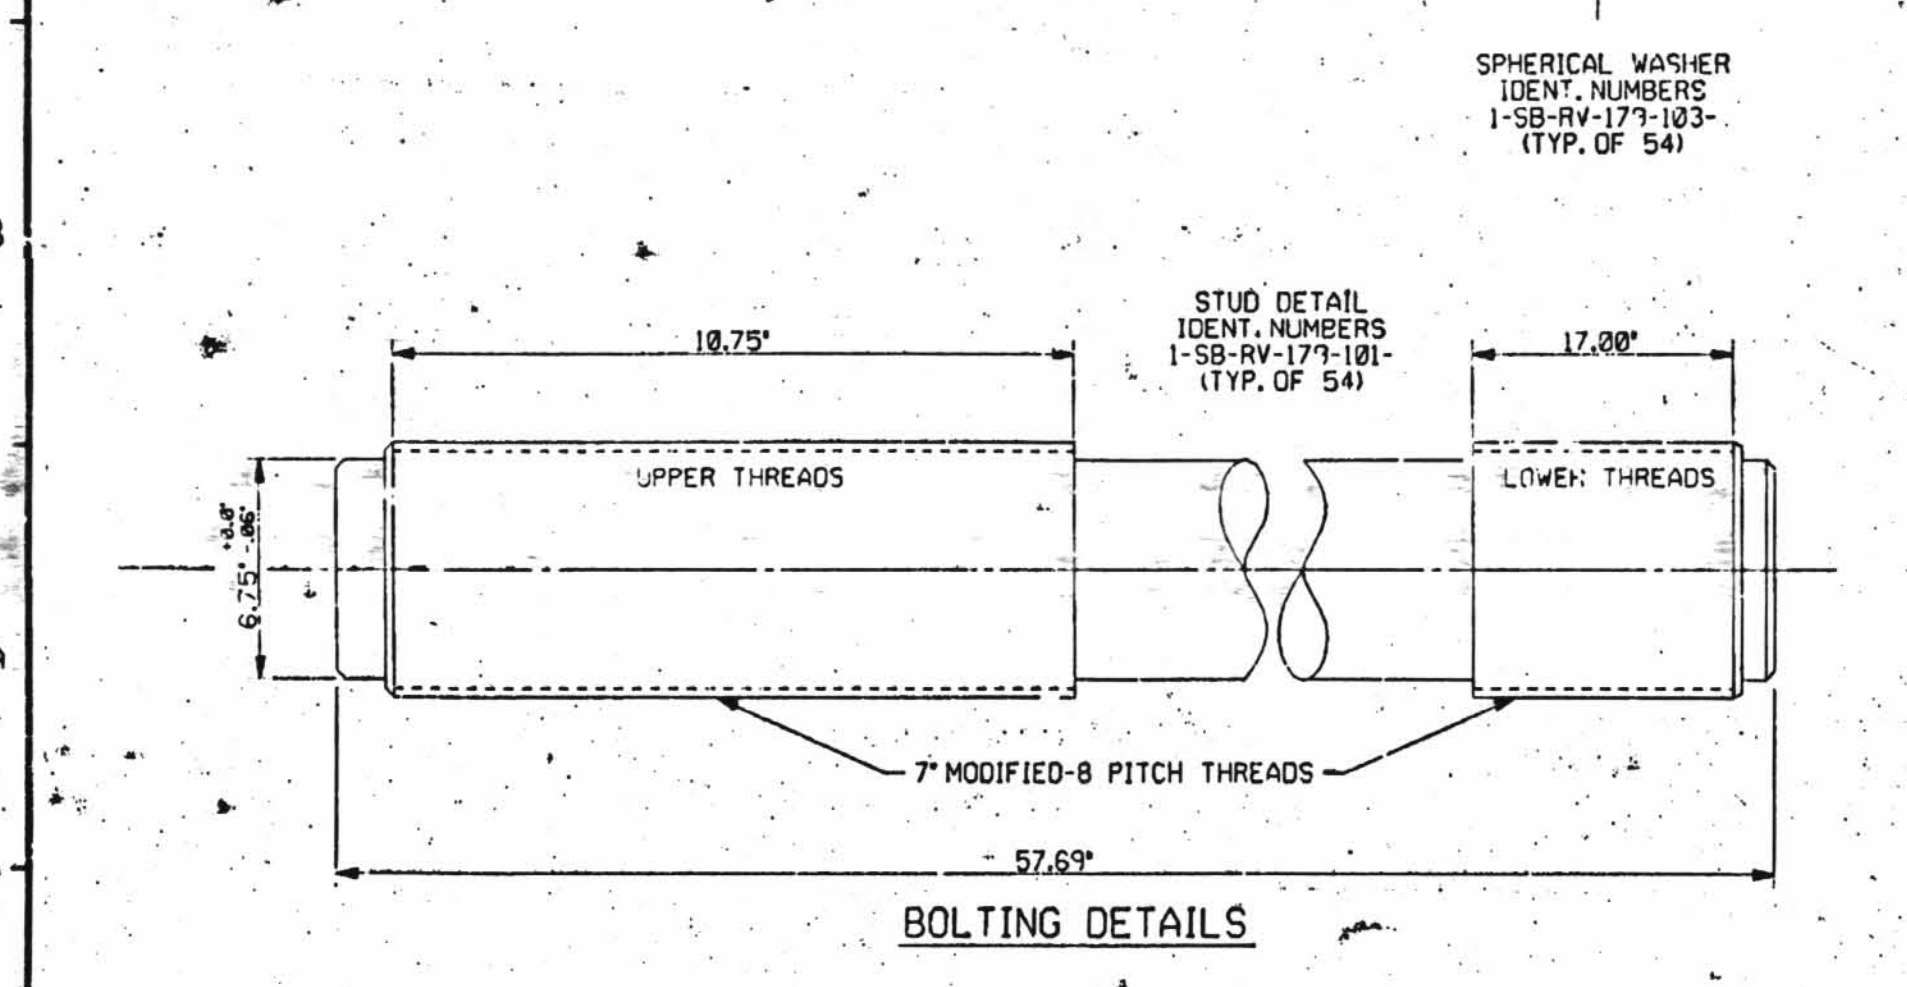

REV	DATE	DSGN	DRWN	CHKD	CE	LDE	DESCRIPTION
1	7/24/81	HPW	JM	1/25	PM		ORIGINAL ISSUE
New Hampshire Yankee							
REACTOR VESSEL RC-E-1 ISI EQUIPMENT WELDS							
1-NHY-650007							
FP-50018	06	REACTOR VESSEL					
FP-50011	03	REACTOR VESSEL SECTIONS					
FP-50012	04	REACTOR VESSEL DETAILS					
FP-52666	01	REACTOR VESSEL & CLOSURE HEAD LOCATION OF WELD SEAMS					
REF. DRAWING NO.	REV	TITLE					

D-8