


PLAN  
SCALE: 1"=500'

9909230162


APERTURE  
CARD

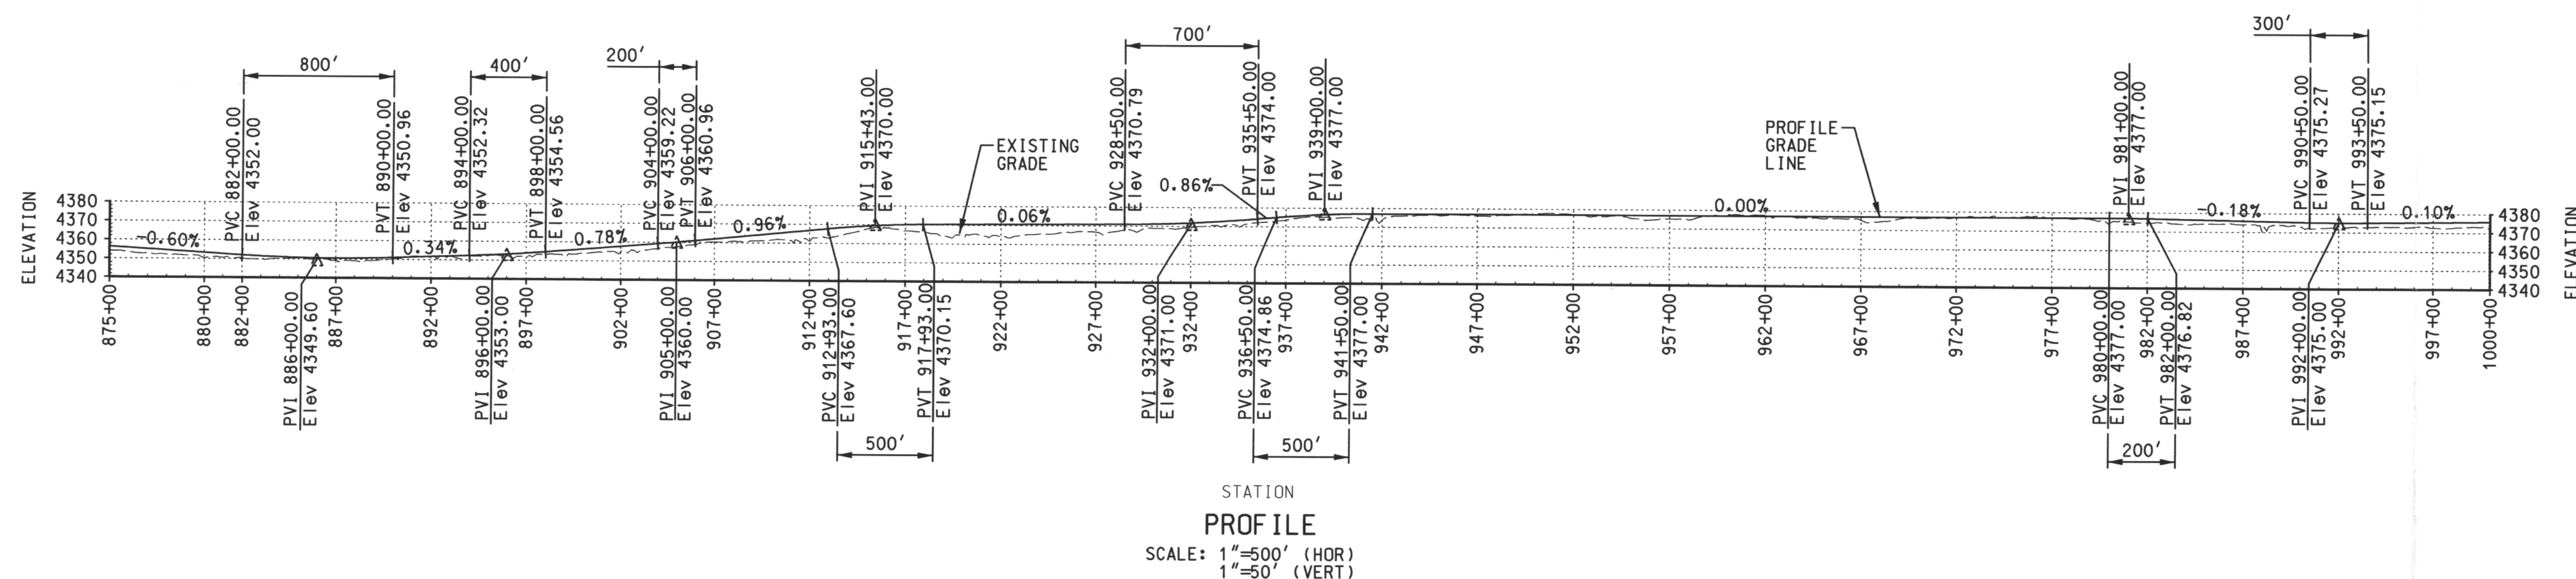

Docket # 72-22  
Accession # 990130192  
Date 8/21/99 of Ltr  
Regulatory Docket File

NOTES:


1. FOR GENERAL NOTES, LEGEND AND REFERENCE DRAWINGS, SEE DRAWING 05996-DY-30.
2. COMPUTATIONS BASED ON ARC DEFINITION.
3. FOR CULVERT LOCATIONS AND SIZES, SEE CULVERT SCHEDULE ON DRAWING 05996-DY-49.
4. FOR TRACK SECTION, SEE TYPICAL TRACK SECTION ON DRAWING 05996-DY-32.
5. FOR TYPICAL JEEP TRAIL CROSSING, SEE DRAWING 05996-DY-48.

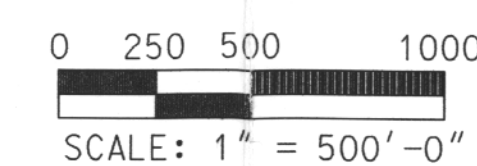

PFSF RAILROAD LINE  
PLAN & PROFILE- SHEET 8

PRIVATE FUEL STORAGE FACILITY  
PRIVATE FUEL STORAGE, LLC  
STONE & WEBSTER ENGINEERING CORPORATION  
DENVER, COLORADO

DENVER, COLORADO

 DRAWING NUMBER 05996-DY-40-A

|                          |                       |               |             |
|--------------------------|-----------------------|---------------|-------------|
| DESIGN BY R. EDLER       | DRAWN BY R. EDLER     | SNEC J.O. NO. | FILE NO.    |
| DSGN CHK'D BY D.W. HAYES | CHK'D BY W.B. SWIGERT | 0599602       | PFSDY40.DGN |

9909230162

D-15