

FILE: SITEPLAN 74683-000

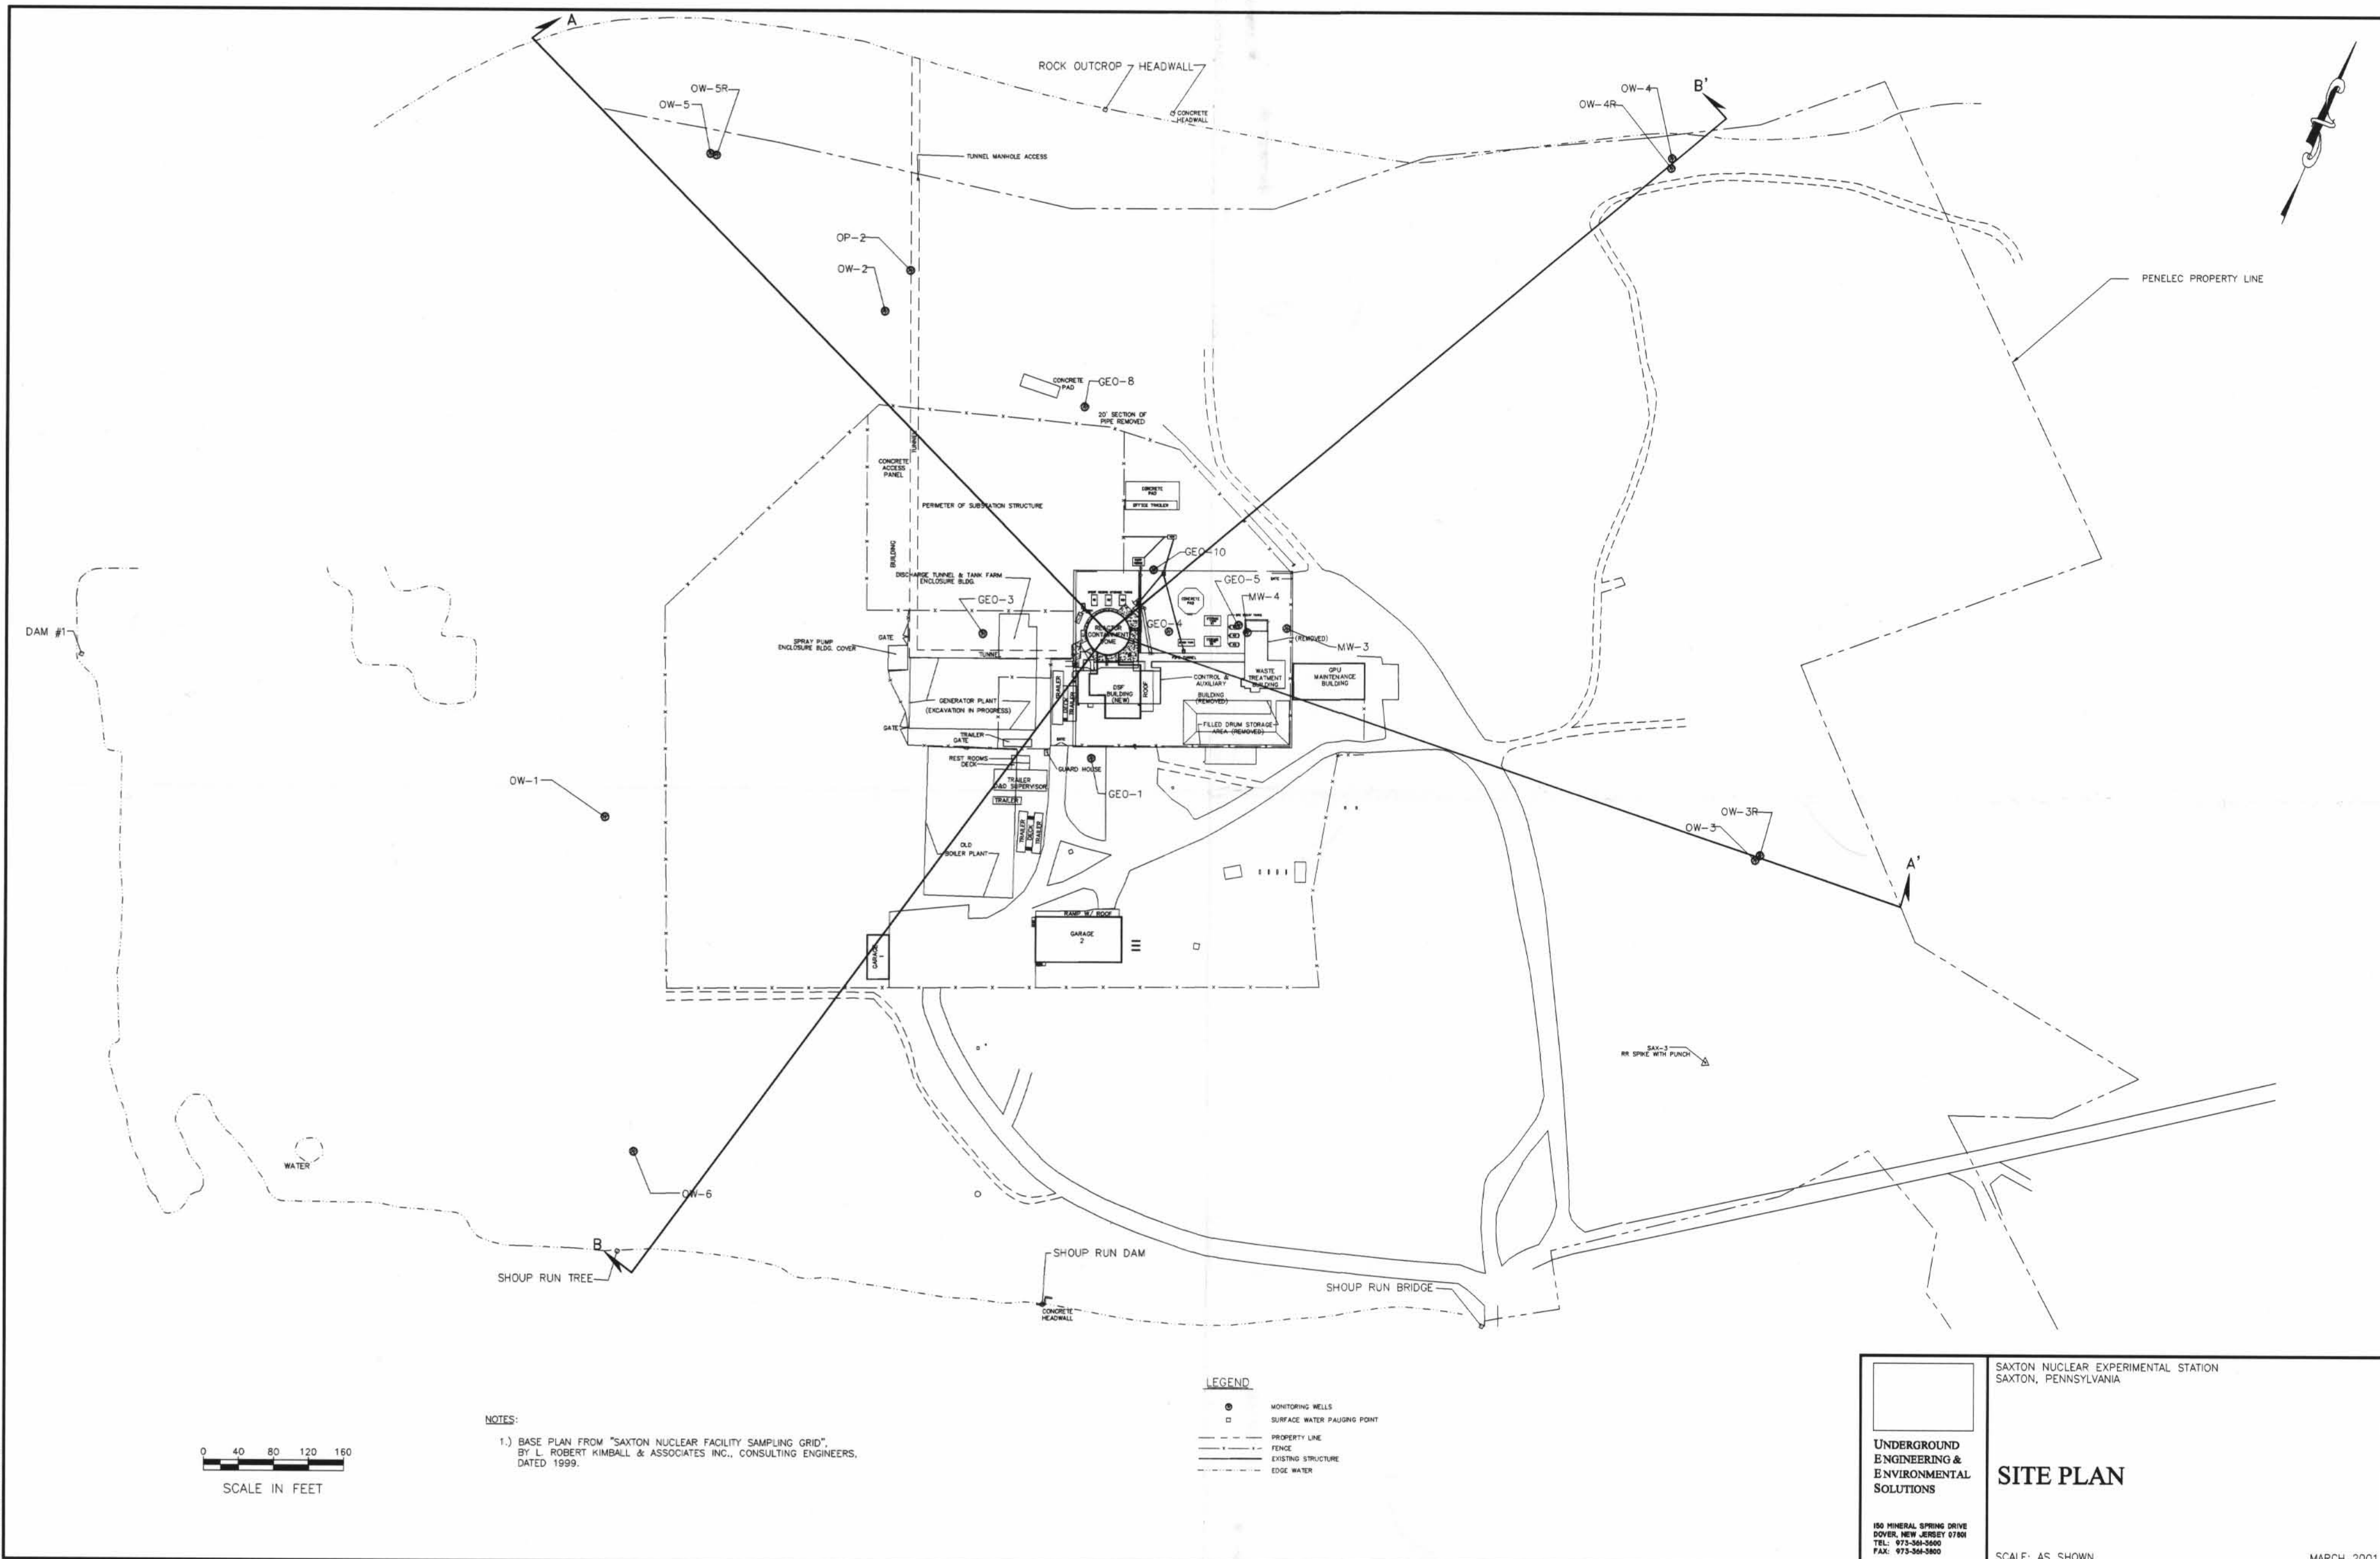


FIGURE 2

D-1