


C:\ENGINEERING\DWG\1172\0104-01.dwg 02/21/01 6:00:53 a.m. by: Mike Winters

KEY:
LIMIT OF WASTE PLACEMENT
LIMIT OF CONSTRUCTED LINER
BERM BOUNDARY
LIMIT OF CONSTRUCTED COVER
EMBANKMENT DESIGN AND LIMIT OF WASTE

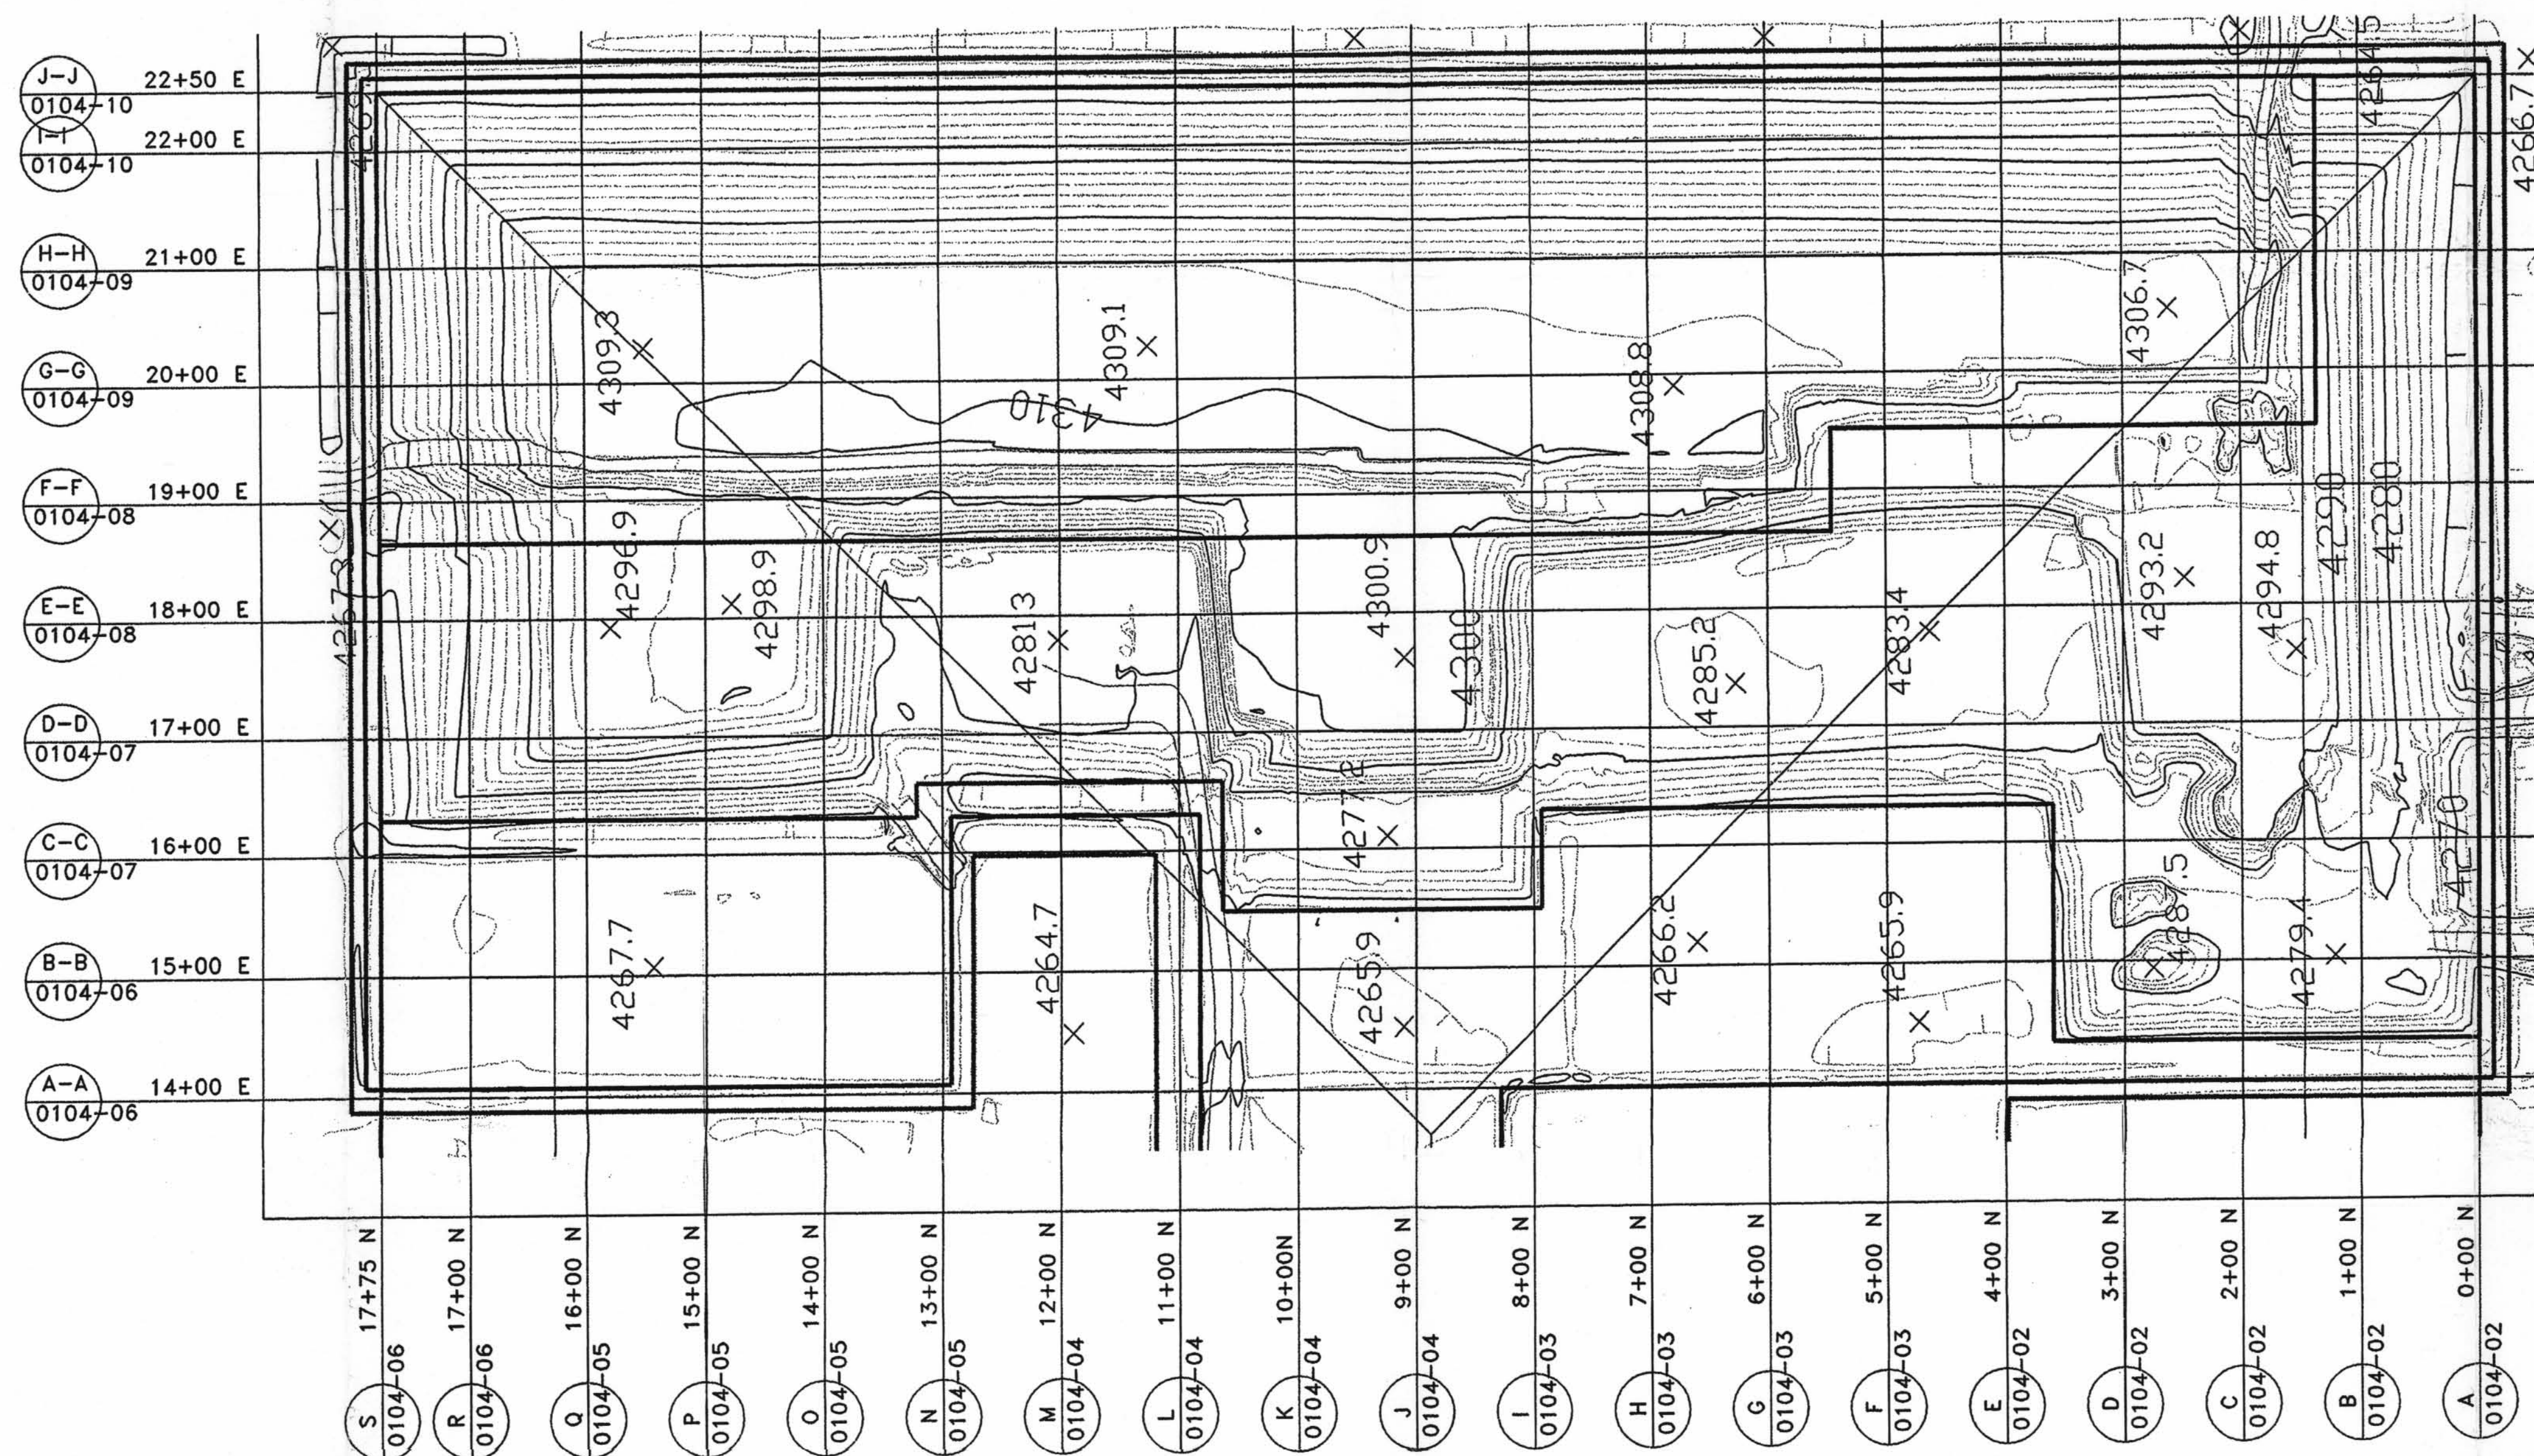

PLAN VIEW
SCALE: 1" = 100'

- NOTES:
1. CONTOUR MAPS ARE BASED ON A SITE SURVEY PERFORMED BY AERO-GRAPHICS, INC. ON DECEMBER 18, 2000. PHOTO DATE: 12/18/00 CERTIFIED BY A UTAH LICENSED LAND SURVEYOR
 2. CONTOUR INFORMATION SHOWN ON THIS DRAWING WAS TAKEN FROM DIGITAL MAPPING PERFORMED BY AERO-GRAPHICS, INC. PHOTO DATE: 12/18/00
 3. WASTE IS ON CONSTRUCTED LINER, INSIDE THE RUN-OFF BERM PERIMETER.
 4. EMBANKMENT COORDINATE SYSTEM HAS (OE, ON) LOCATED AT THE SOUTHWEST CORNER OF WASTE.
 5. EMBANKMENT COORDINATE (OE, ON) IS LOCATED AT (N 859,576 E 1,549,937) IN THE SITE COORDINATE SYSTEM



D-1

--	--	