




CONTAINMENT PURGE SYSTEM

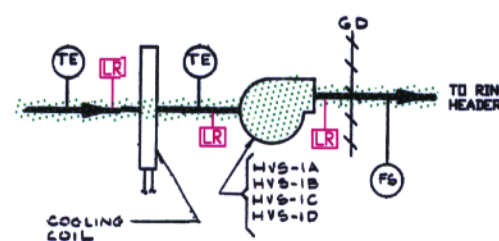


CONTAINMENT COOLING

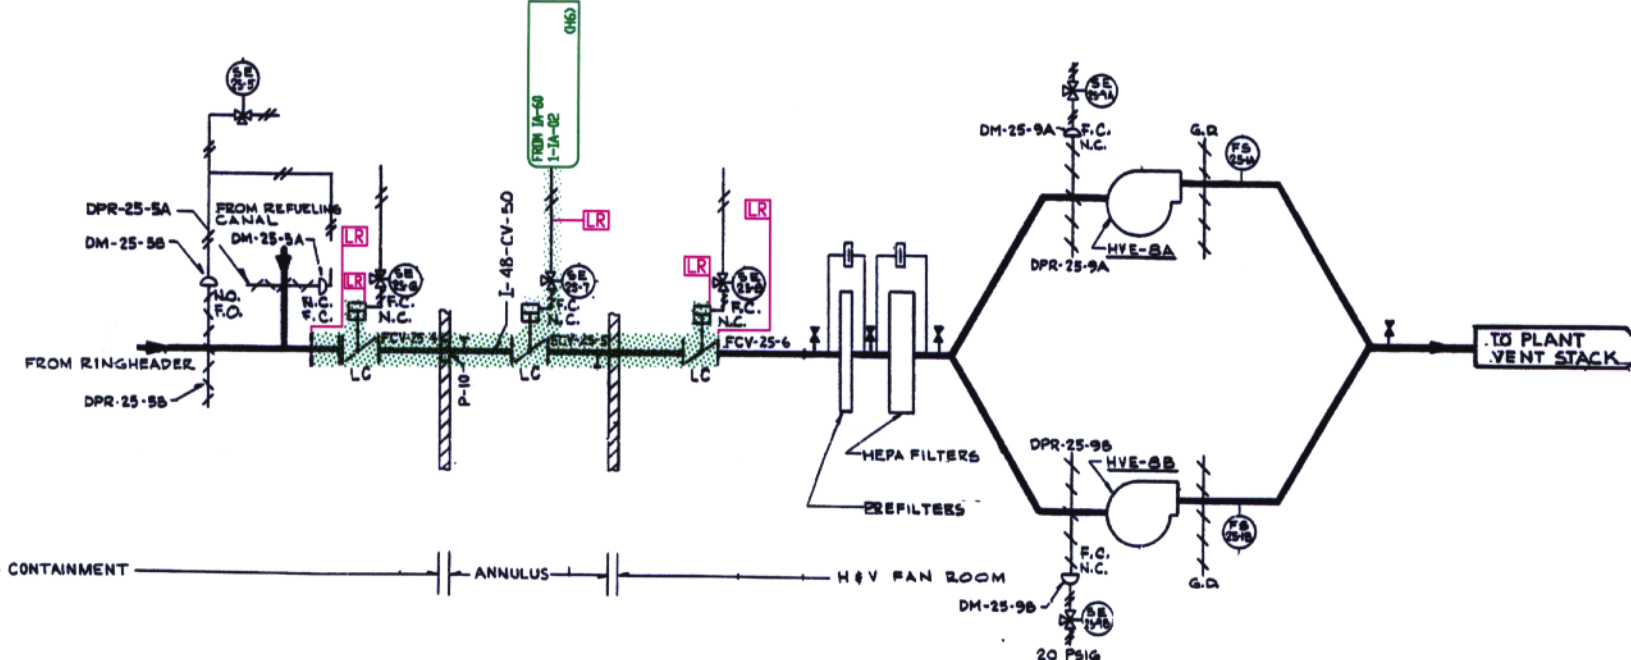


HYDROGEN PURGE SYSTEM

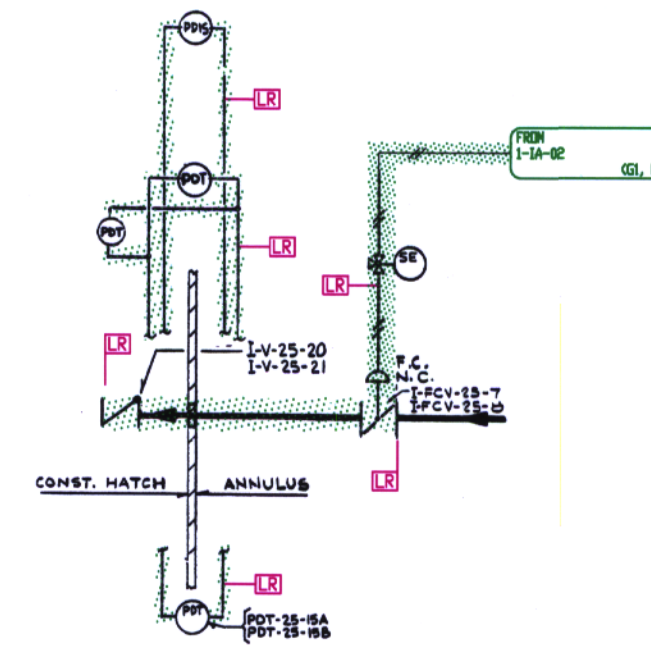

CONTAINMENT VACUUM RELIEF

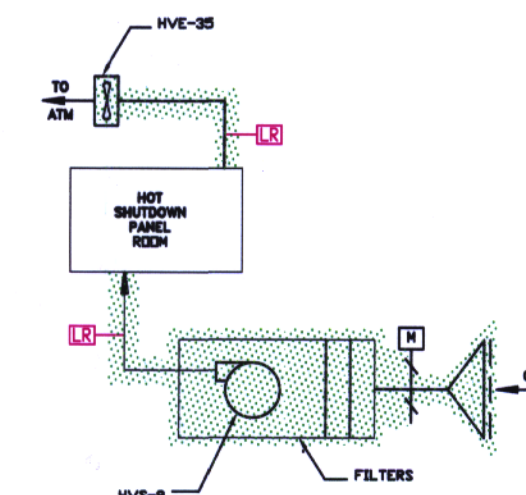

HOT SHUTDOWN PANEL

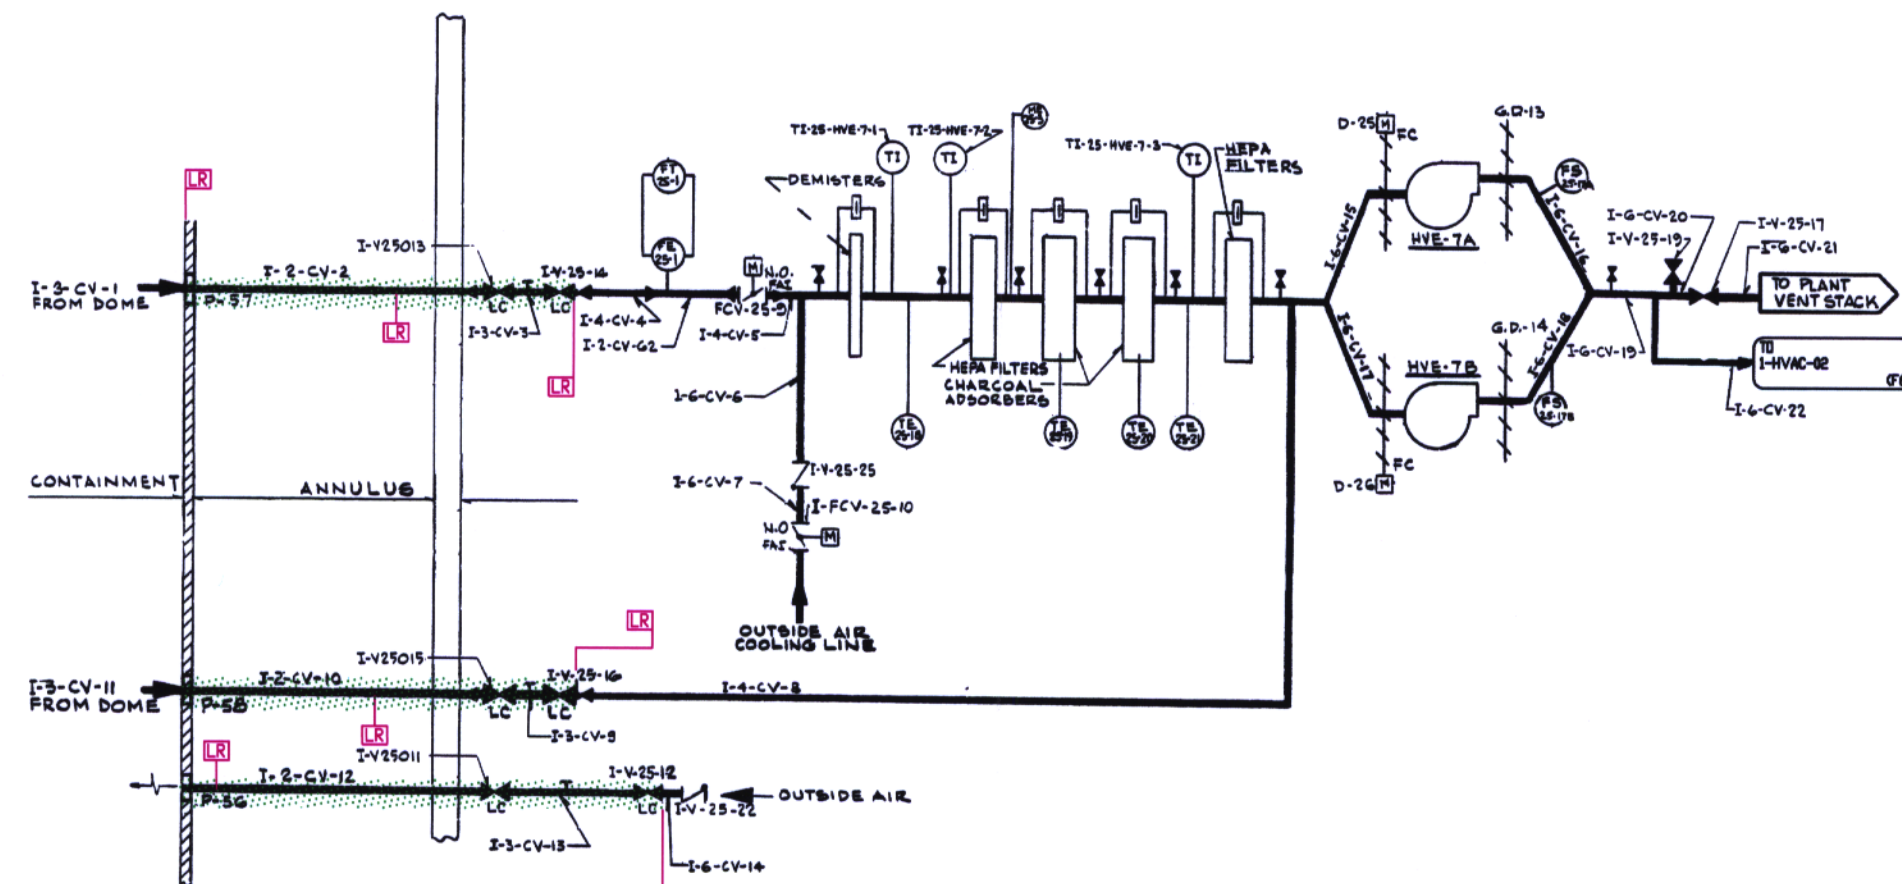

NOTES:
1. FOR GENERAL NOTES & LEGEND SEE DRAWING NO. 1-NOTES-01.

FLORIDA POWER & LIGHT ST. LUCIE NUCLEAR UNIT 1	
CONTAINMENT & MISCELLANEOUS HVAC	
LICENSE RENEWAL BOUNDARY DRAWING	REVISION
DRAWING NUMBER	0
1-HVAC-01	

D-048