


A  
B  
C  
D  
E  
F  
G  
H  
J  
K

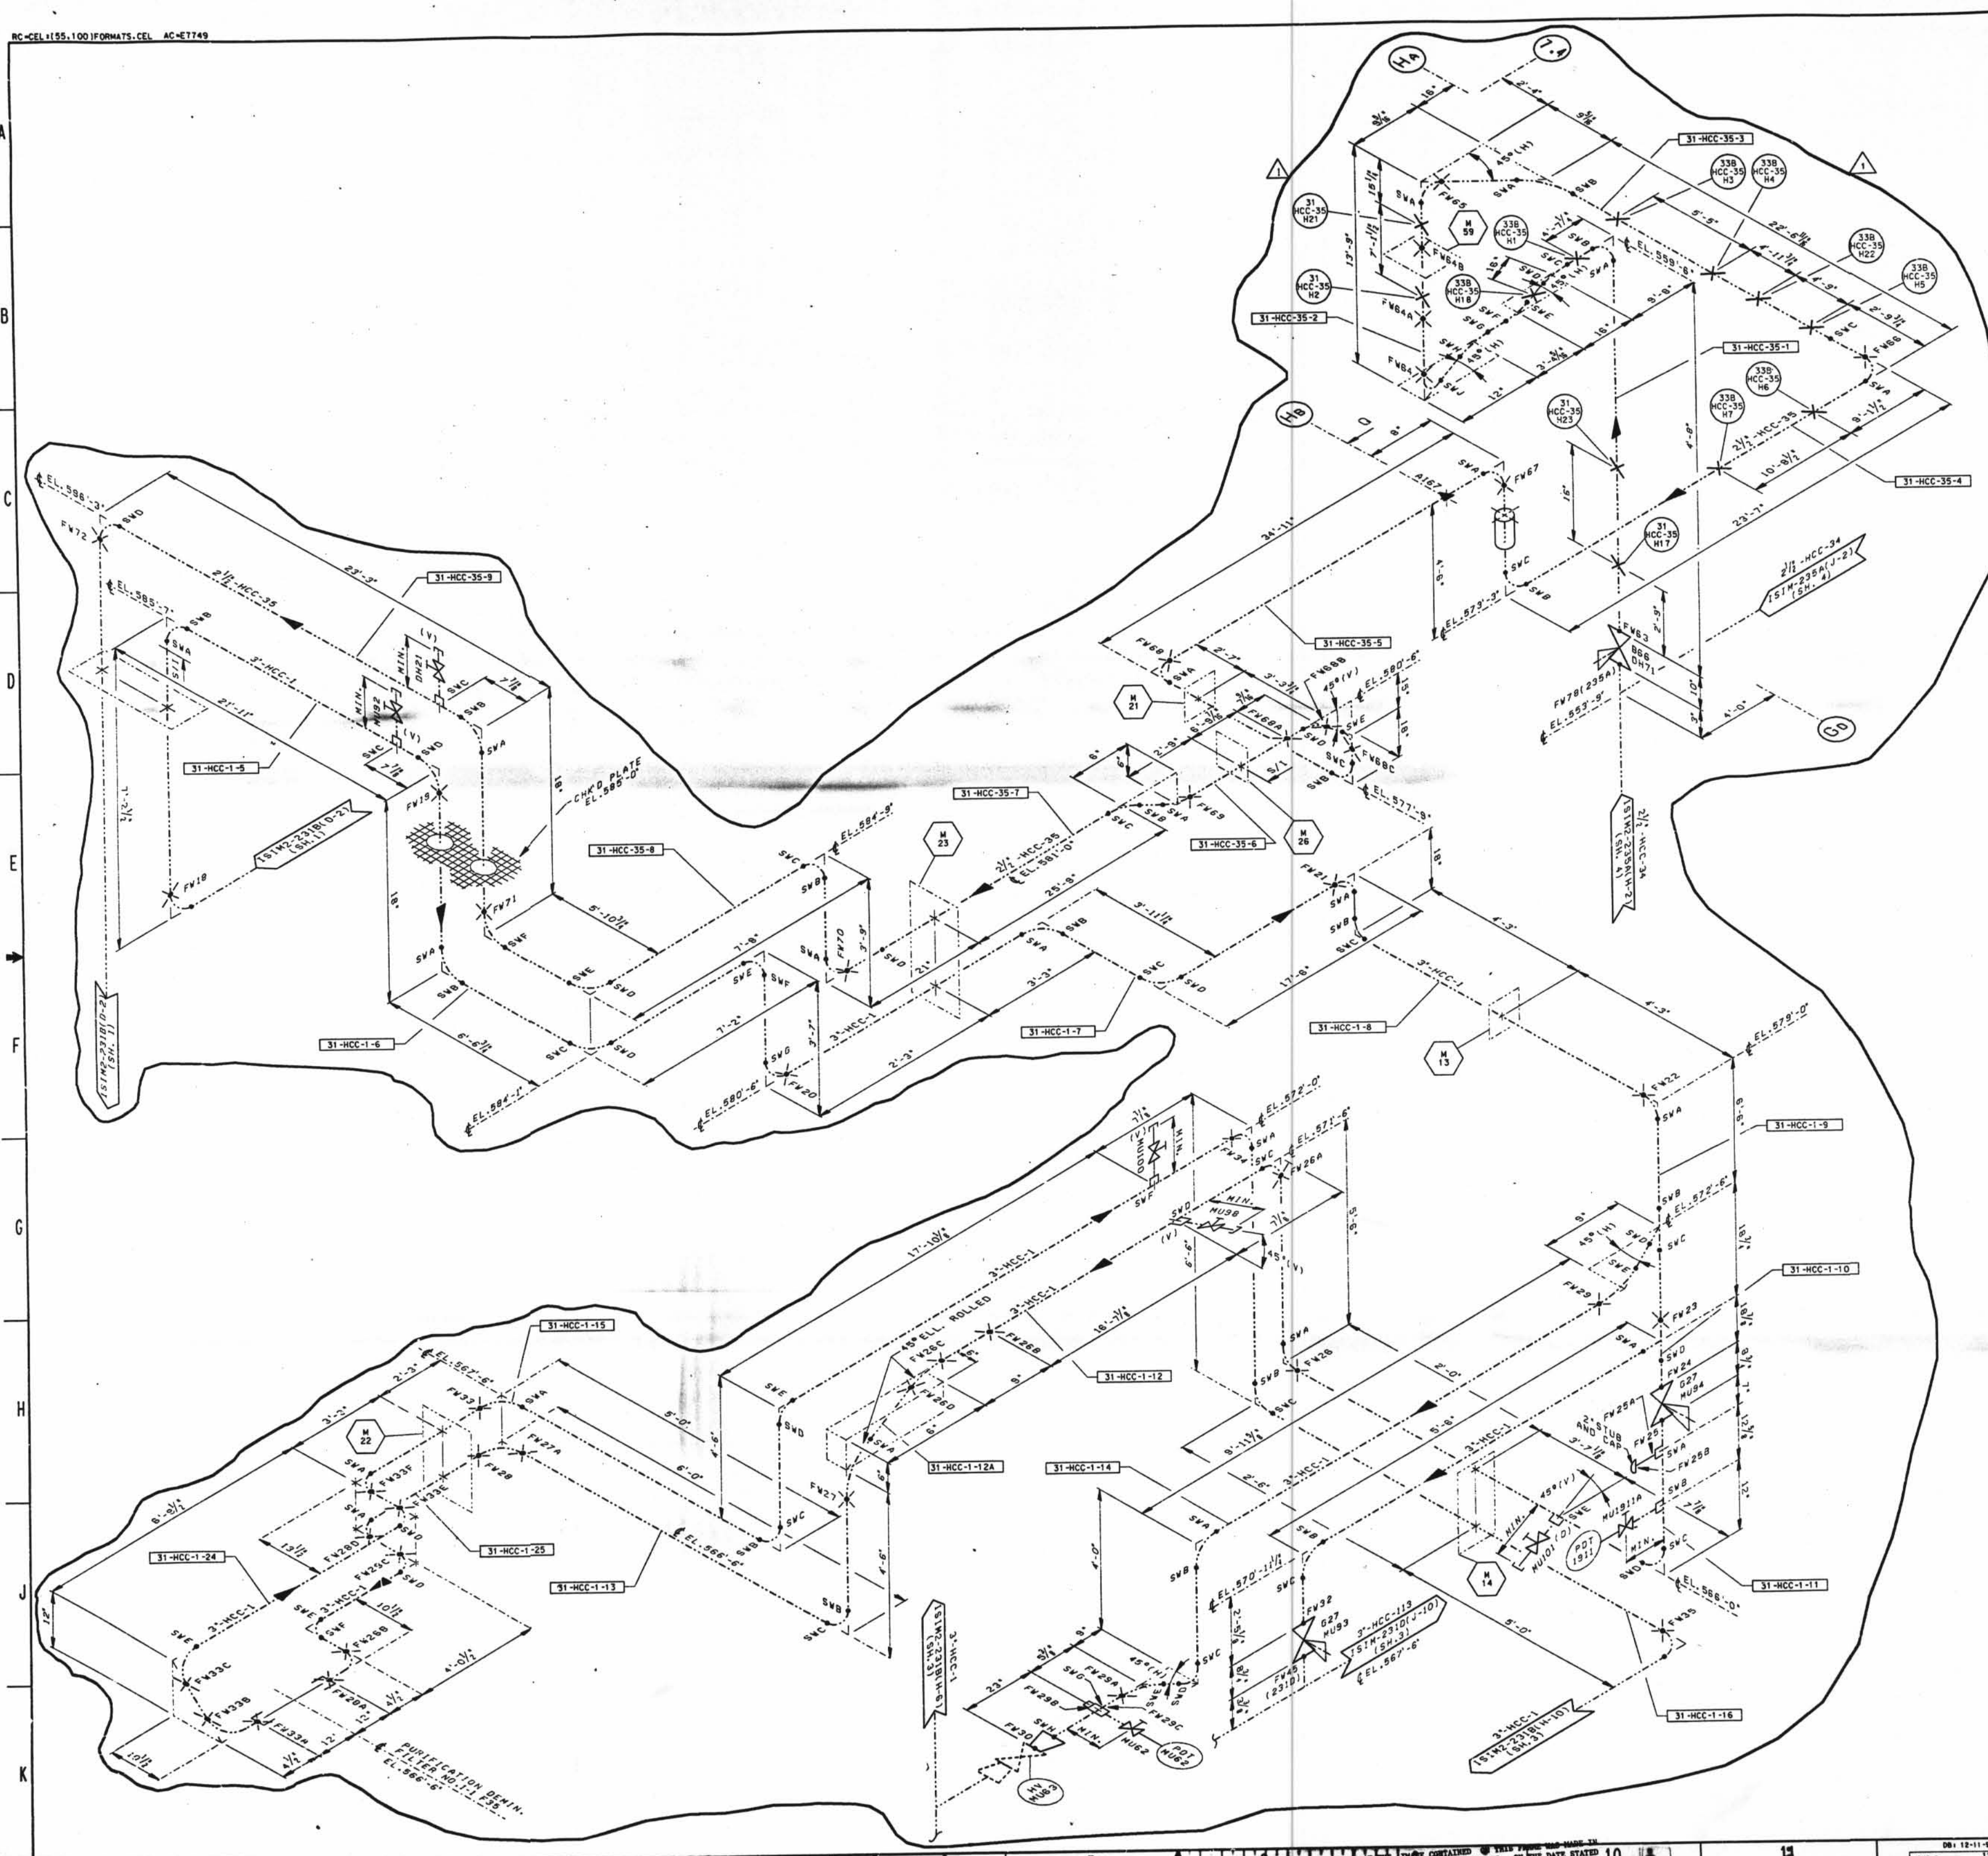

- LEGEND**
- ASME SECTION XI CLASS 1 PIPING
  - - - ASME SECTION XI CLASS 2 PIPING
  - ..... ASME SECTION XI CLASS 3 PIPING
  - ..... NON-151 NUCLEAR CLASS AND HSC CLASS
  - ..... PRESSURE BOUNDARY EXTENSION
  - ..... REFERENCE TO CONTINUITY
  - D - D - HVAC DUCT
- NOTES:**
1. THE PIPING SYSTEMS ON THIS DRAWING ARE OUTSIDE OF THE 151 BOUNDARY. THEY ARE SHOWN FOR REFERENCE AND CONTINUITY PURPOSES ONLY. THE CONFIGURATION SHOWN MAY NOT REPRESENT THE ACTUAL AS-BUILT CONDITION.
- GENERAL NOTE:**
- DIMENSIONS SHOWN ON THIS DRAWING ARE TO BE USED FOR APPROXIMATE LOCATION ONLY. USE DESIGN DRAWINGS FOR DIMENSIONAL VERIFICATION.
- REFERENCE DRAWINGS:**
- M-231B MAKE-UP AND PURIFICATION SYSTEM  
AUXILIARY BUILDING, SHEET 1

D-071

INC. 001 151M2-231B-2 FOR 151M2-231B-2		JOR 151M2-231B-2
ISSUED FOR SECOND 10 YEAR ISI 151M2-231B-2		LPM 151M2-231B-2
DATE: 10/1/01 BY: [Signature] CHECKED: [Signature] DESIGNED: [Signature]		
<b>DAVIS-BESSE NUCLEAR POWER STATION</b> <b>UNIT NO. 1</b> THE TOLSON DESIGN COMPANY		
INSERVICE INSPECTION ISOMETRIC MAKE-UP AND PURIFICATION SYSTEM AUXILIARY BUILDING - SHEET 2		
DRAWING NO. <b>151M2-231B</b> (SHEET 2)		NO. <b>1</b>

151M2-231B-2  
10/1/01  
151M2-231B-2