


A
B
C
D
E
F
G
H
J
K

1 2 3 4 5 6 7 8 9 10 11

D
C
B
A

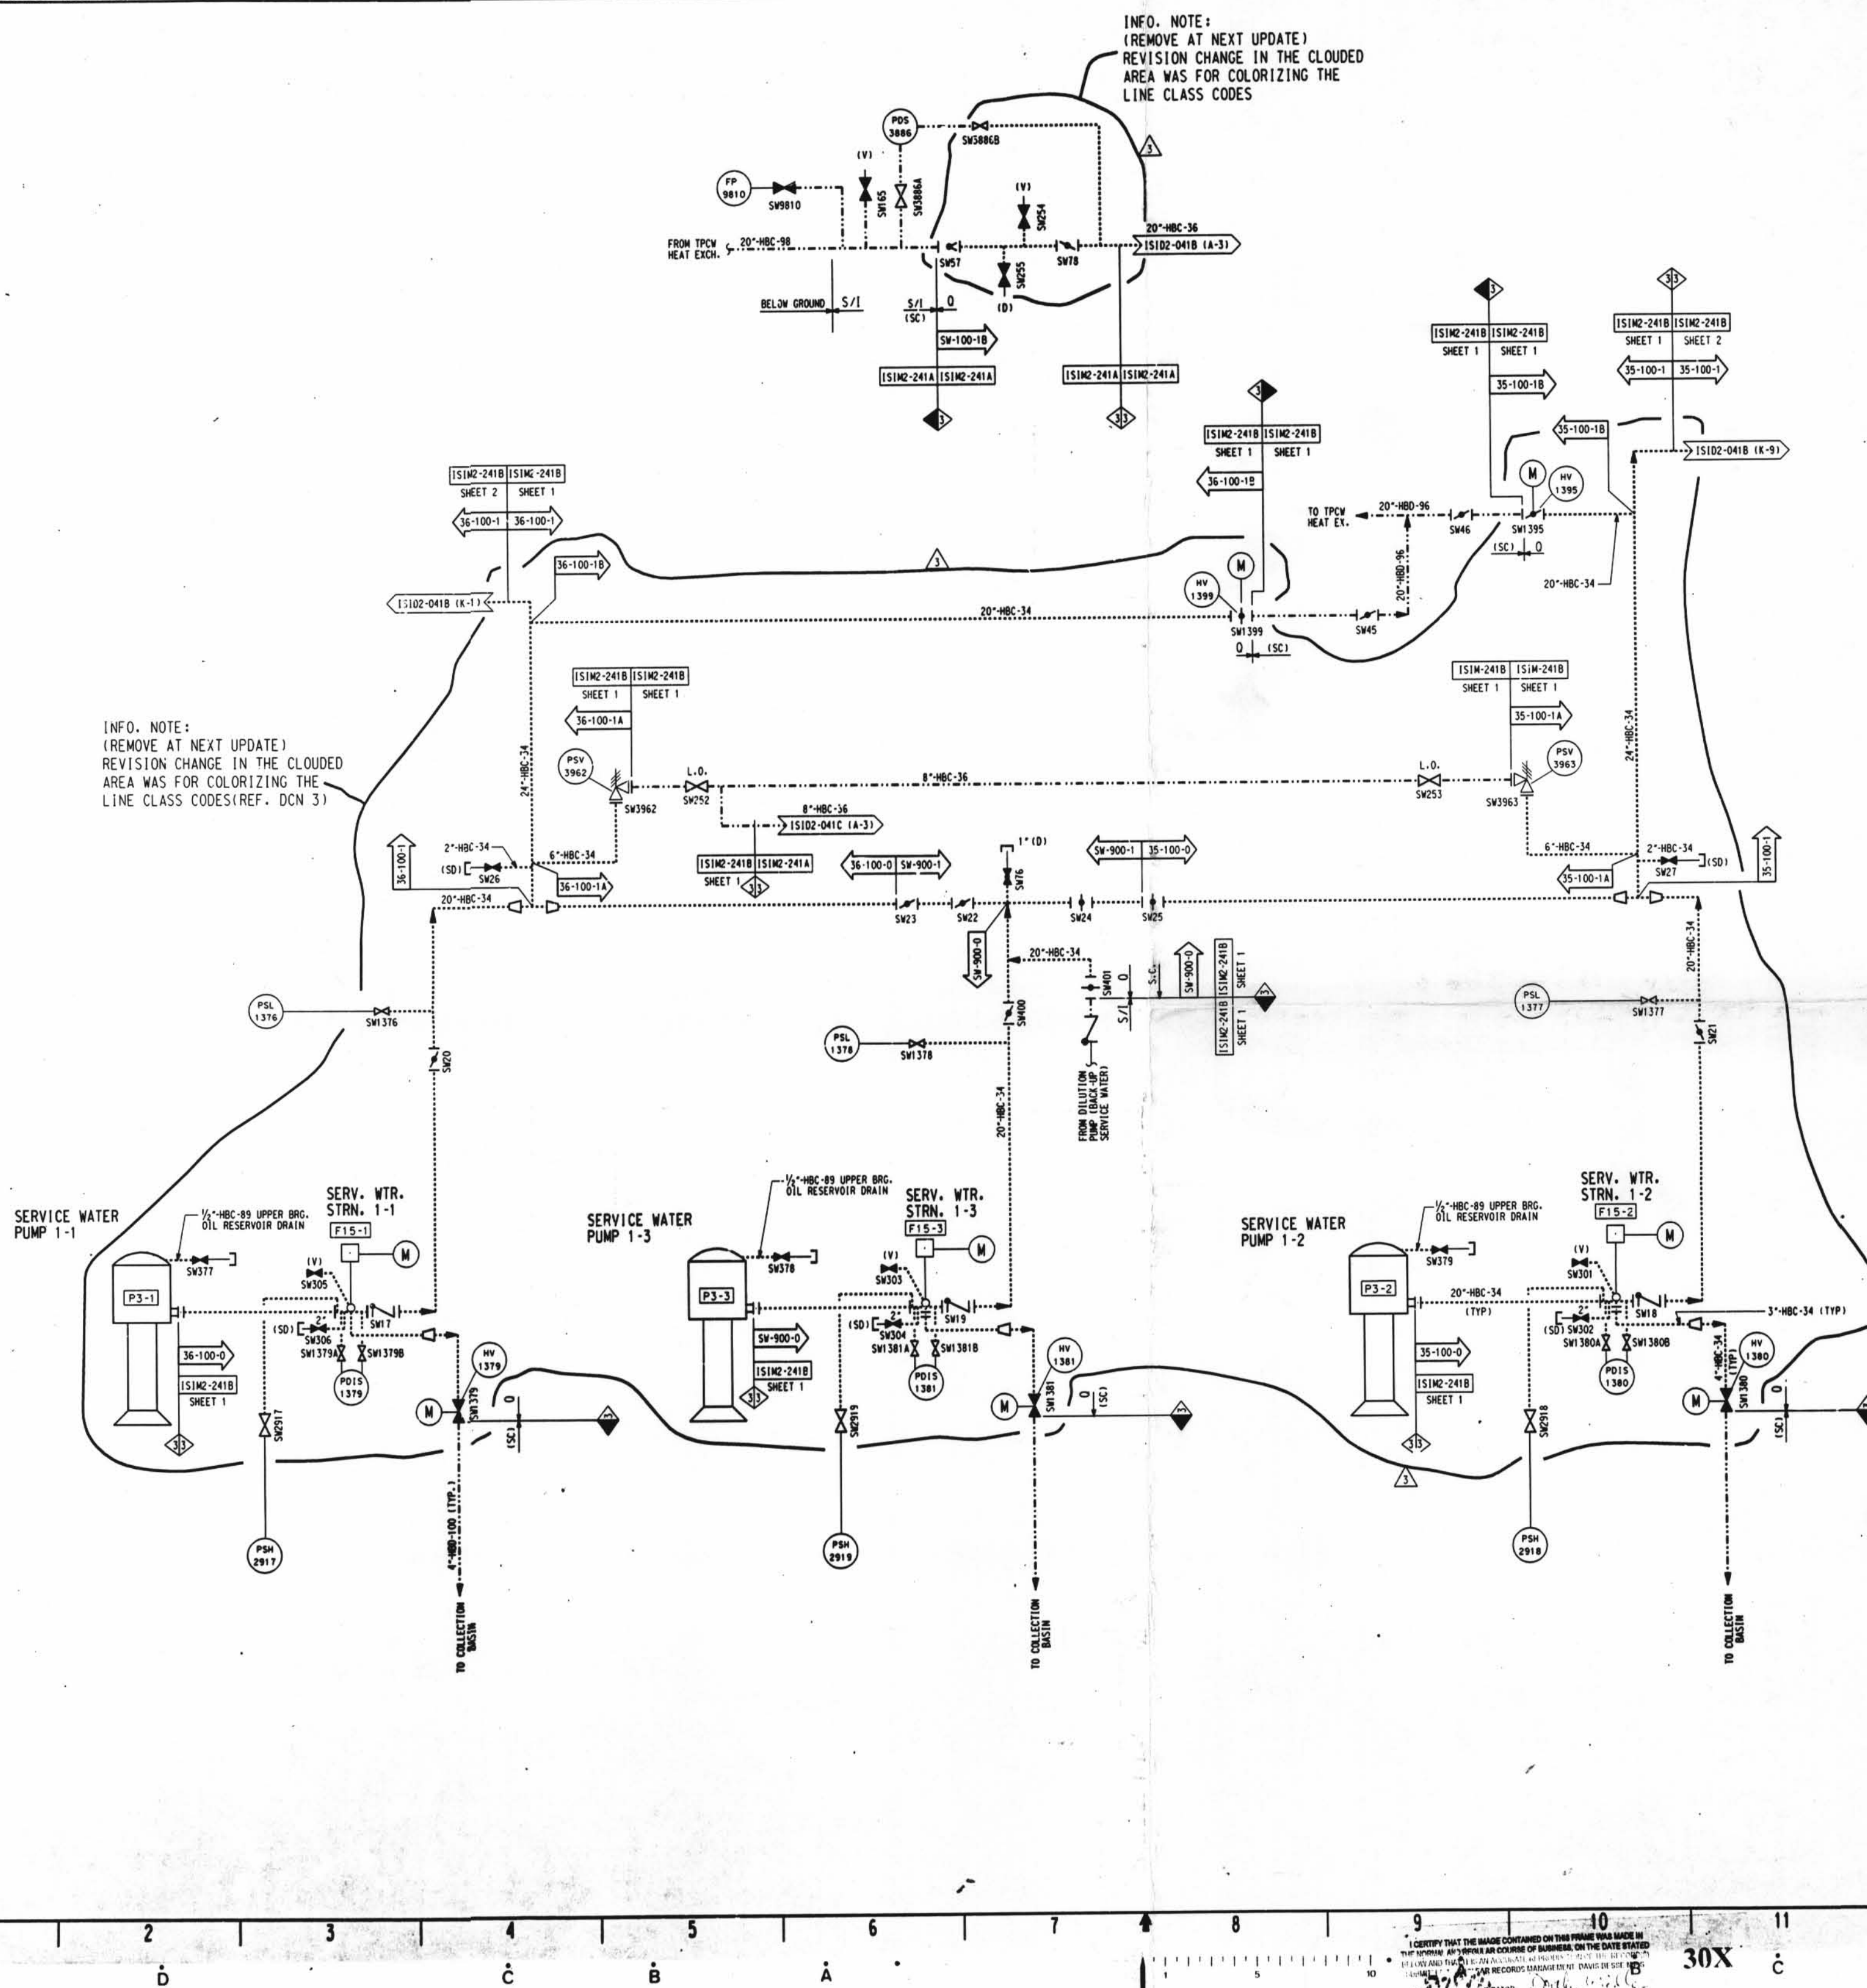

LEGEND

- ASME SECTION XI CLASS 1 PIPING (RED)
- ASME SECTION XI CLASS 2 PIPING (BLUE)
- ASME SECTION XI CLASS 3 PIPING (GREEN)
- REFERENCE & CONTINUITY
- D-D-HVAC DUCT

ISIM2- REFERENCE TO THE PIPING ISOMETRIC DRAWING FOR DETAILS ON THE PIPING CONFIGURATION, AND THE LOCATION AND IDENTIFICATION OF WELDS AND SUPPORTS.

RESERVED FOR SPECIAL ISI REQUIREMENTS. (MAY BE) ACCOMPANIED BY SPECIFIC NOTES.

REFERENCE TO THE ISI ITEM NUMBER DESIGNATION USED IN THE FIRST 10 YEAR INSERVICE INSPECTION INTERVAL.

ASME SECTION XI CLASS CHANGE

ISI PROGRAM BOUNDARY

- NOTES:**
- DELETED
 - FOR ISI BOUNDARY DIAGRAM INDEX SHEET AND GENERAL NOTES, SEE IS102-001.
 - FOR PIPING SYMBOLS AND P & ID INDEX, SEE DRAWING M-001.
 - UNLESS OTHERWISE NOTED, ALL VENT CONNECTIONS ARE 1/2" AND DRAIN CONNECTIONS ARE 1". LINE IDENTIFICATION IS THE SAME AS THE HEADER.

D-32

1	INC. DCN IS102-041A-3 PER DCR 00-1766 & DCN IS102-041A-4 PER DCR 00-1860	SBW	2	INITIALS ON FILE
2	INC. DCN IS102-041A-2 PER DCR 95-2486		3	INITIALS ON FILE
3	INC. DCN IS102-041A-1 FOR DCR 97-001		4	INITIALS ON FILE
4	ISSUED FOR SECOND 10 YEAR ISI PROGRAM	BLN	5	MTF JDE MOP ECC
NO.	DATE	REVISIONS	BY	CHK'D
1	01/01/00	DESIGNED	DRWING	DATE
DAVIS-BESSE NUCLEAR POWER STATION UNIT NO.1				
INSERVICE INSPECTION DIAGRAM				
SERVICE WATER PUMPS AND SECONDARY SERVICE WATER SYSTEM				
ISID2-041A				
3				