
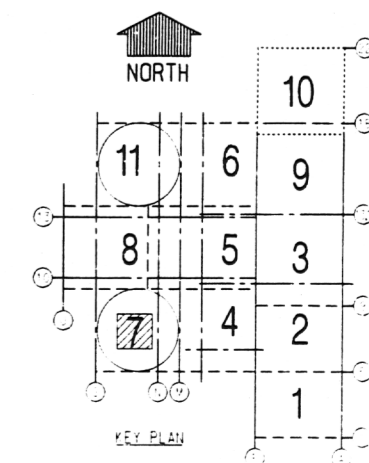


10 9 8 7 6 5 4 3 2 1

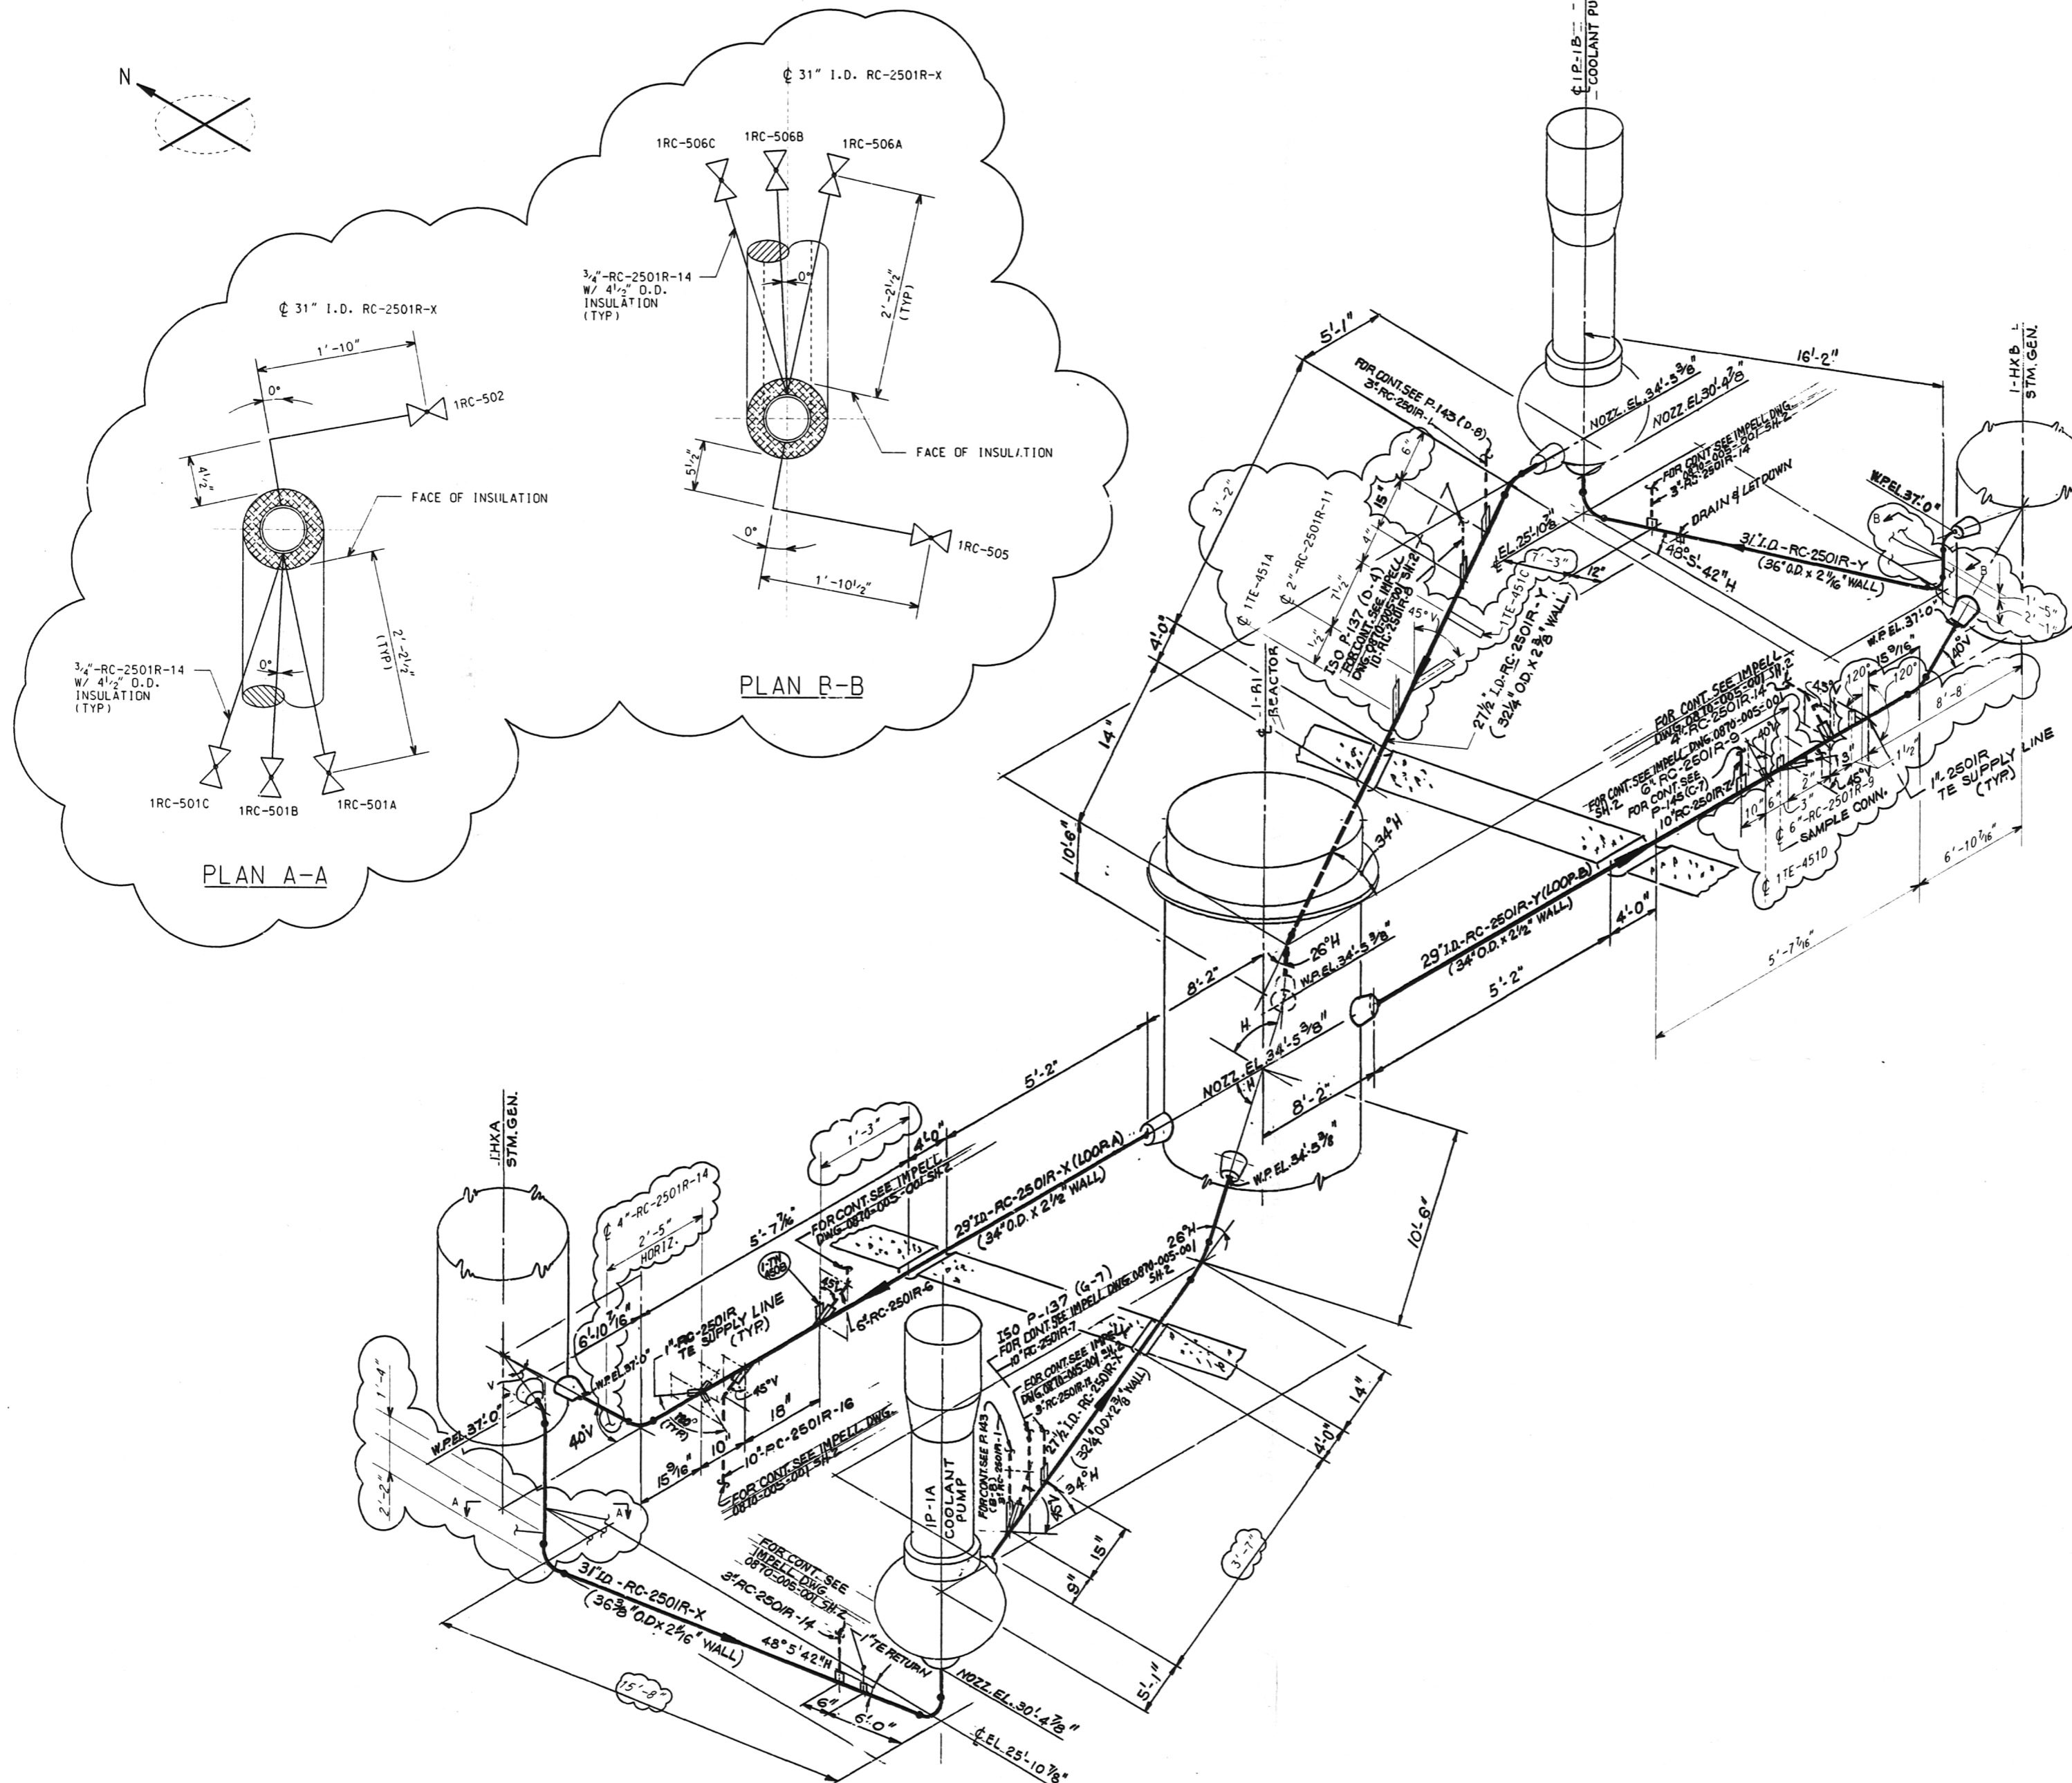

NOTES:
1.) FOR "OPERATING" AND "DESIGN" TEMPERATURES, PRESSURES, AND ANALYSIS & VALVE INFORMATION, SEE ACCESSION REPORT 100133.
2.) ALL ELEVATIONS ARE TO BE USED AS REFERENCE ONLY.

LEGEND

- RIGID/GRAVITY RESTRAINT
- SPRING HANGER (C=CONSTANT, V=VARIABLE)
- ANCHOR
- GUIDE
- RESTRAINT
- SNUBBER

AS-BUILT PER IEB-T9-14 RECONCILIATION PROGRAM.

VENDOR: BECH
T.F.I.: T1.5
MOD. REQ.: M-759

© We Energies 2002

REFERENCE DRAWING: P&ID # 541E091	
--------------------------------------	--	--	

PRIMARY COOLANT SYSTEM
P-164
POINT BEACH N.P. UNIT 1
EPB 01 MRCL18302004

DOI