


CAROLINA POWER AND LIGHT COMPANY SHEARON HARRIS NUCLEAR POWER PLANT

STORM WATER OUTFALL STUDY MARCH 1997

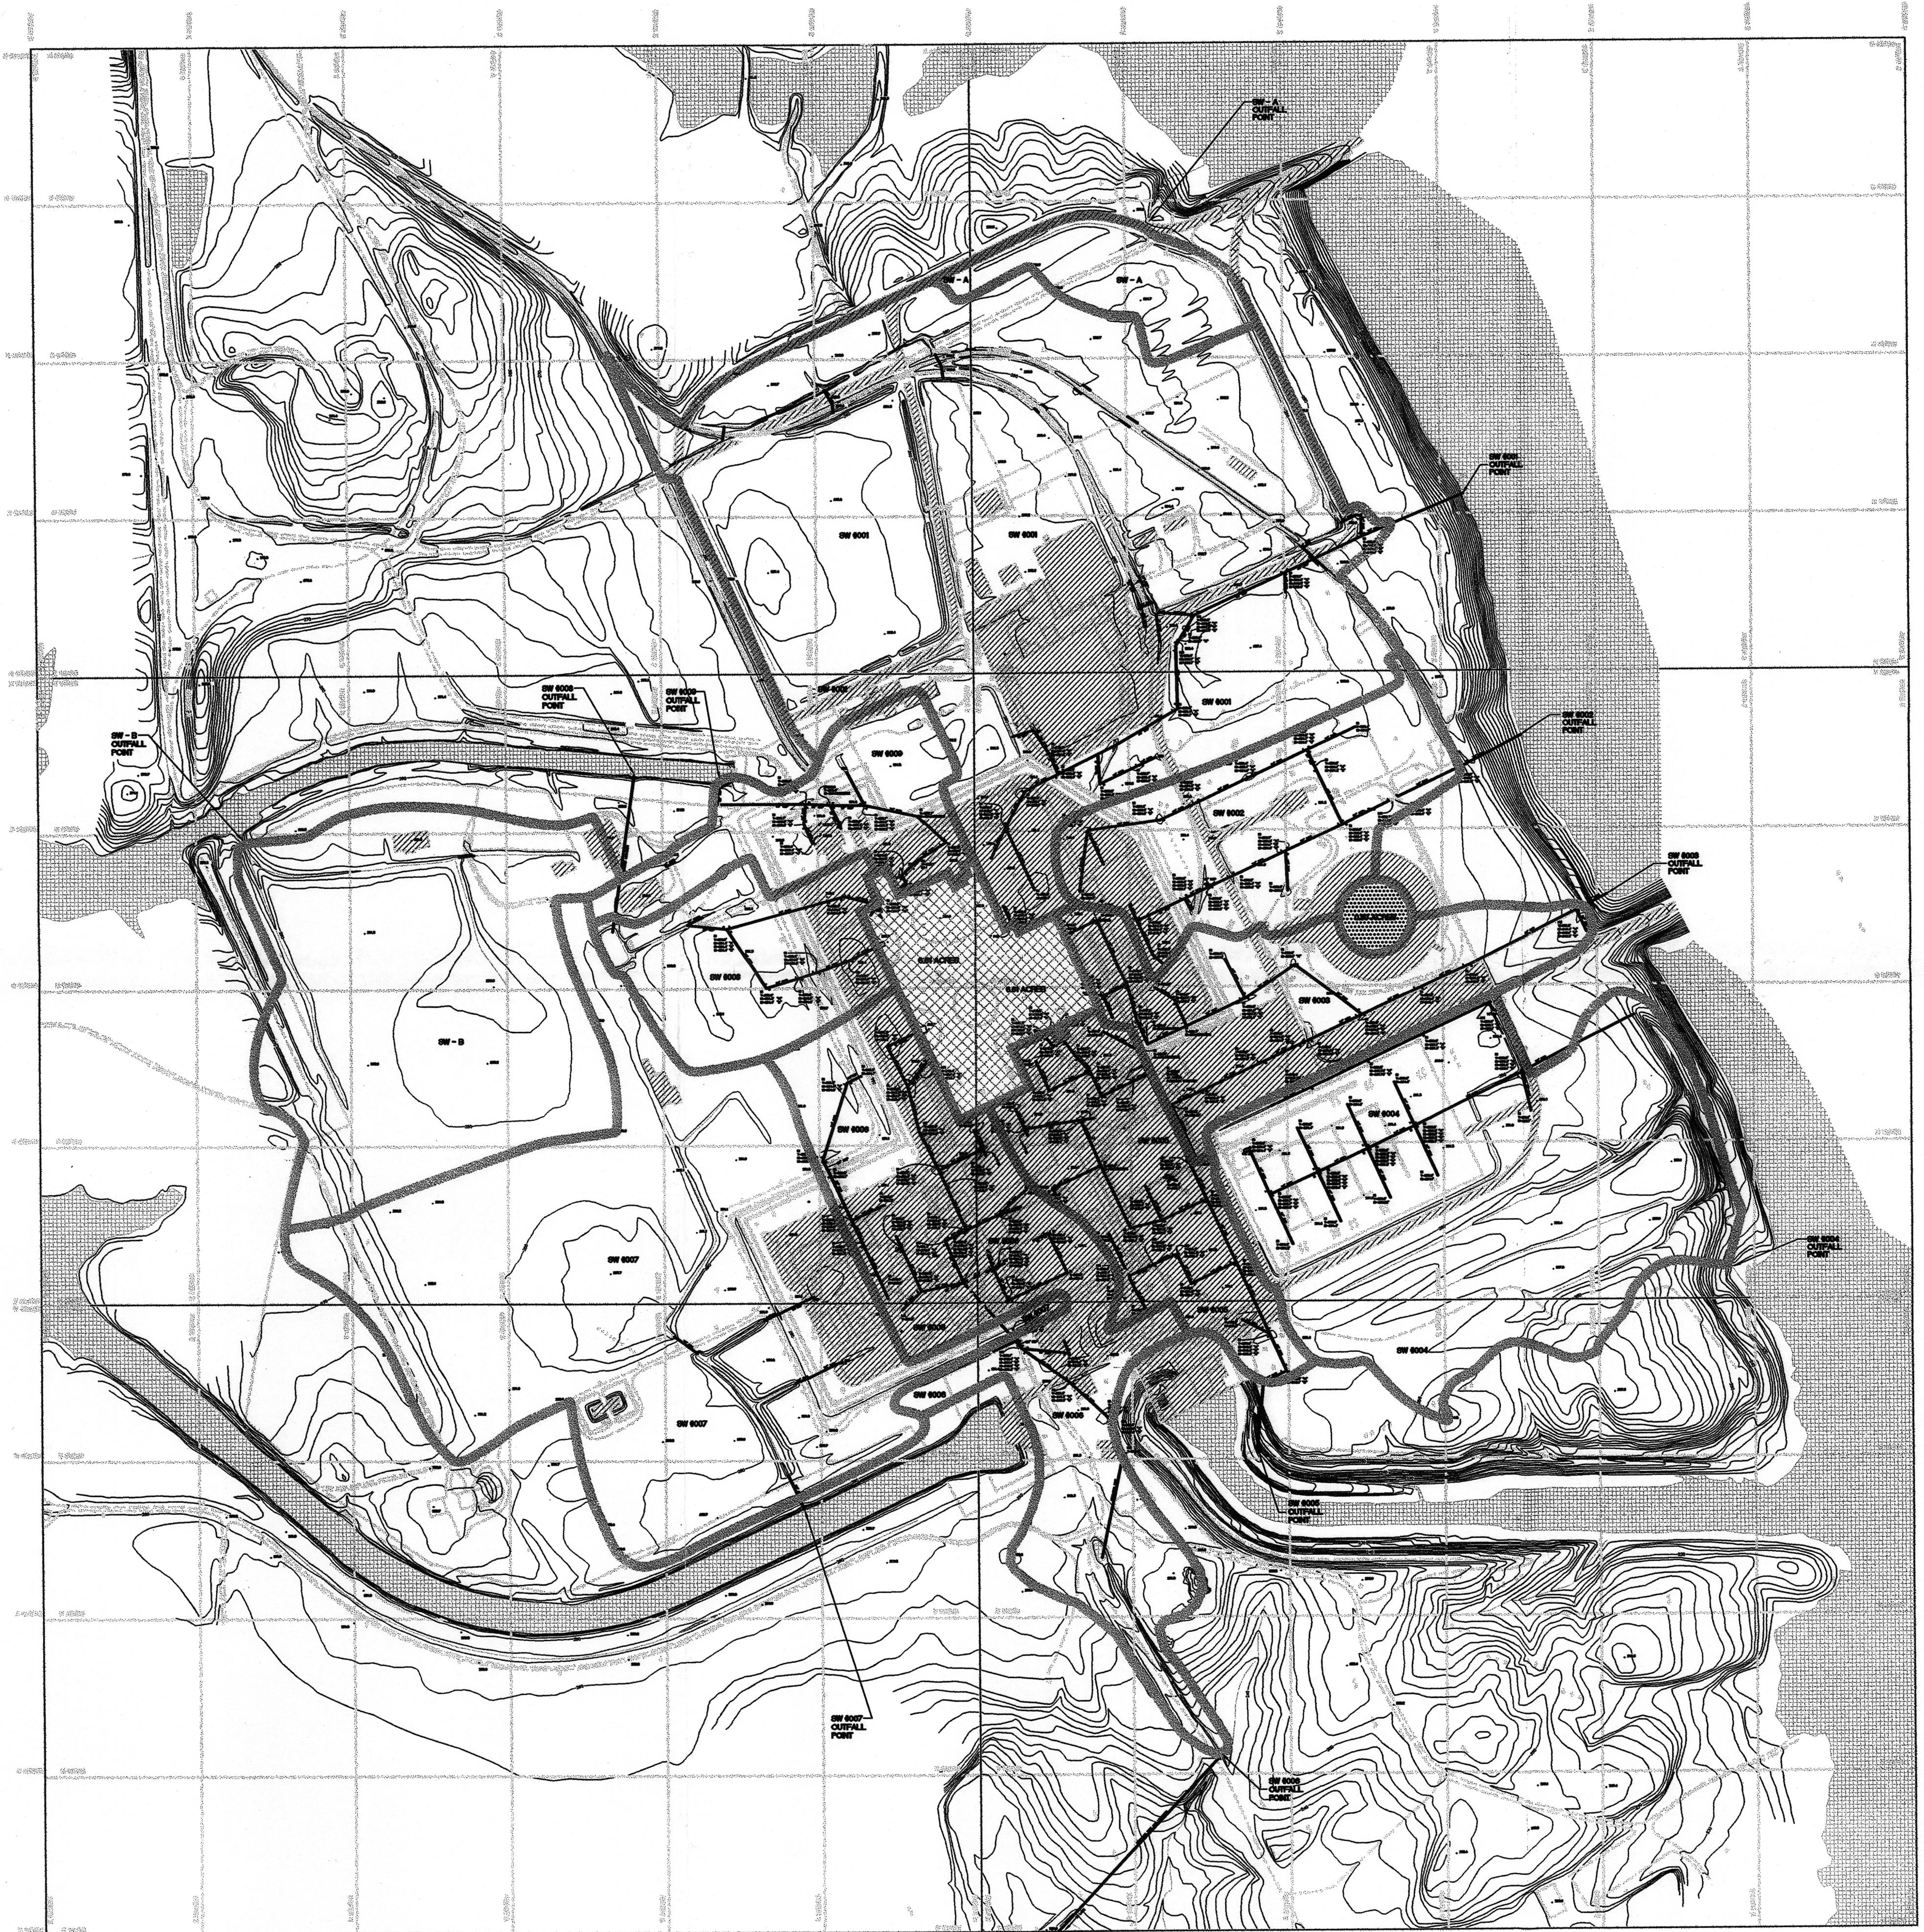


LEGEND:

- WATERSHED BOUNDARY
- EXISTING STORM DRAINAGE PIPING
- 2' CONTOUR
- IMPERVIOUS AREAS
- IMPERVIOUS ROOF SURFACE
- IMPERVIOUS AREA WITH NO STORM WATER OUTFALL

OUTFALL

DRAINAGE AREA

SW #001	66.05	ACRES*
SW #002	14.08	ACRES
SW #003	14.74	ACRES*
SW #004	33.27	ACRES
SW #005	11.53	ACRES*
SW #006	25.84	ACRES*
SW #007	45.15	ACRES
SW #008	9.55	ACRES*
SW #009	8.72	ACRES*
SW - A	5.07	ACRES
SW - B	27.94	ACRES

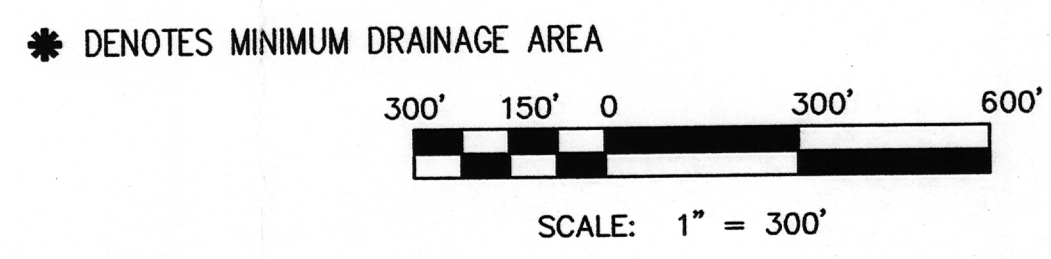

MCKIM & CREED
ENGINEERS • ARCHITECTS • SURVEYORS
5625 DILLARD RD.
CARY, NORTH CAROLINA 27511
(919) 233-8091