

I certify that the image contained on this frame was made in the normal and regular course of business and that it is an accurate reproduction of the document submitted for microfilming.


16x

12/3/00 9:00am

Film Date

Camera Operator

This drawing has been produced by Bechtel and is the property of the participants in the Arizona Nuclear Power Project. Use of the drawing and the specific design depicted thereon for any purpose other than that related to the Arizona Nuclear Power Project is not authorized by the owners.

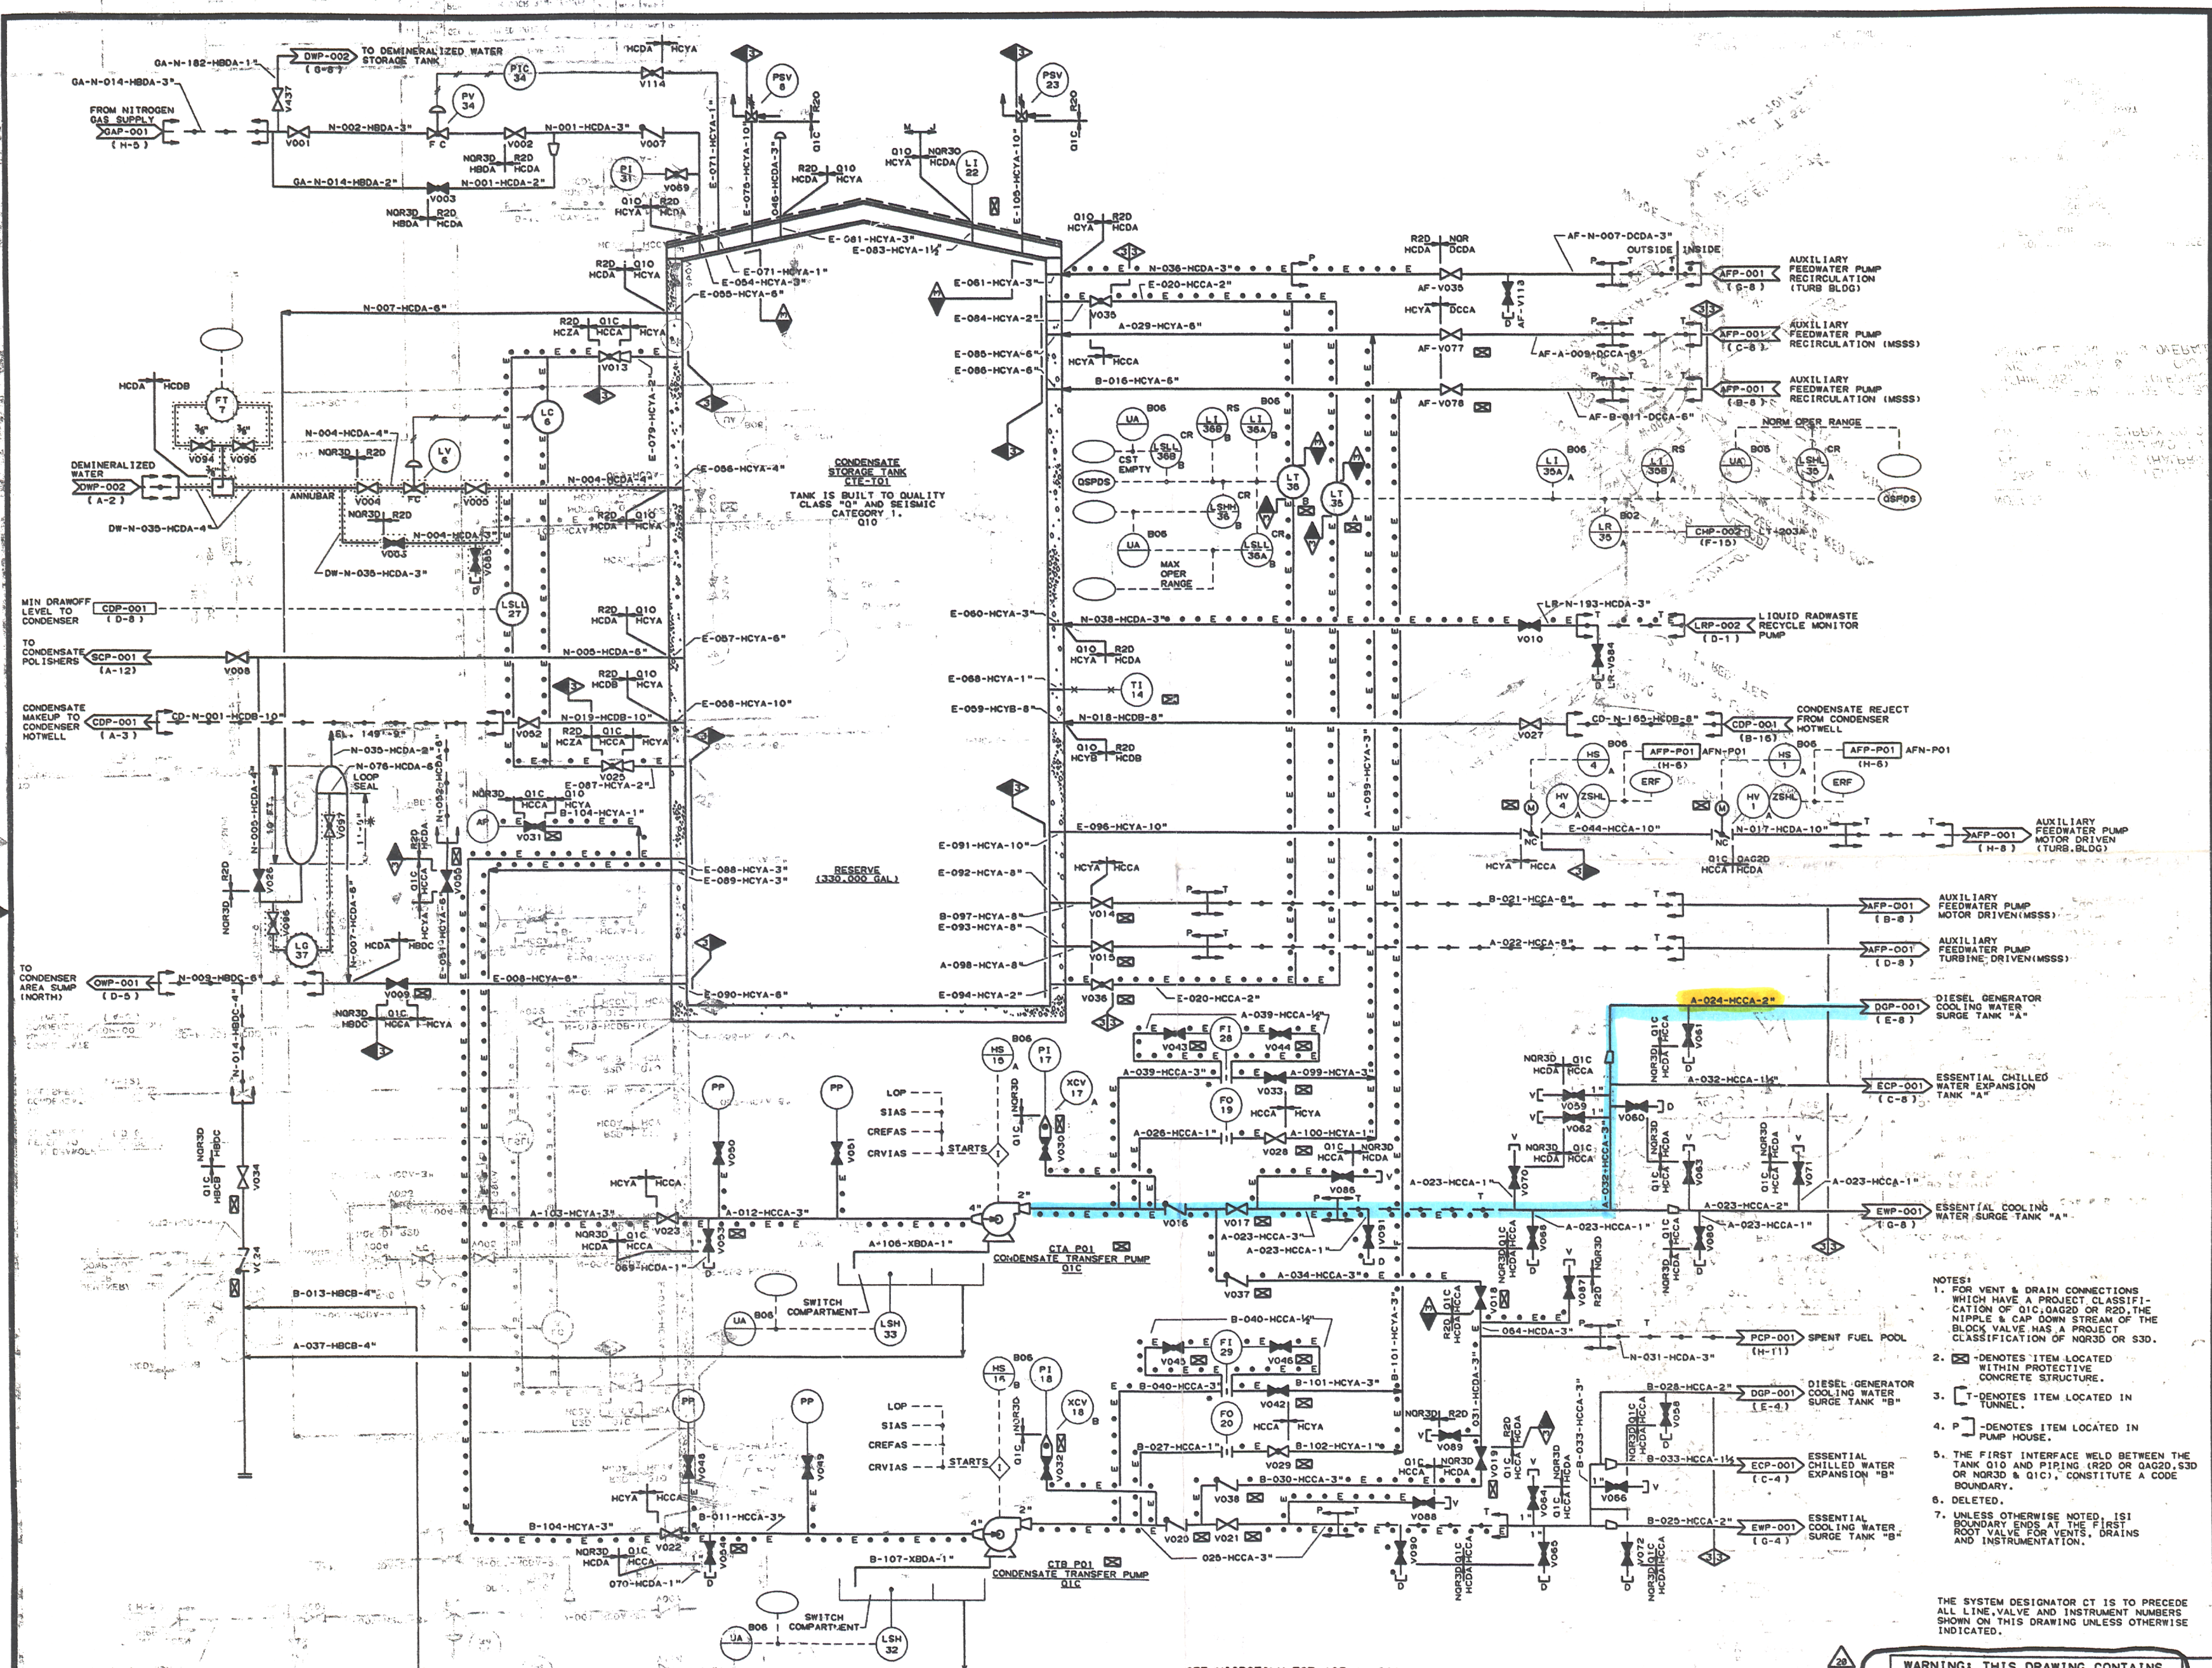

MAY NOT BE SUITABLE FOR REPRODUCTION

WARNING: THIS DRAWING CONTAINS ISI COLOR BOUNDARY INFORMATION.

P. AND I. DIAGRAM  
CONDENSATE STORAGE  
AND TRANSFER SYSTEM

SCALE: NONE JOB NO. 01-M-CTP-001 DRAWING NO. 20



REV.	BY	DATE	DESCRIPTION	REV.	BY	DATE	DESCRIPTION
1	JAD	11/14/00	INCORP. EDC 95-00276	1	JAD	11/14/00	INCORP. EDC 95-00276
2	JAD	11/14/00	INCORP. EDC 95-00315	2	JAD	11/14/00	INCORP. EDC 95-00315
3	JAD	11/14/00	INCORP. EDC 95-00583 & 95-00146	3	JAD	11/14/00	INCORP. EDC 95-00583 & 95-00146
4	JAD	11/14/00	INCORP. EDC 95-00595	4	JAD	11/14/00	INCORP. EDC 95-00595
5	JAD	11/14/00	INCORP. EDC 95-00363 & 95-00146	5	JAD	11/14/00	INCORP. EDC 95-00363 & 95-00146

0-03