


PLANT
NORTH

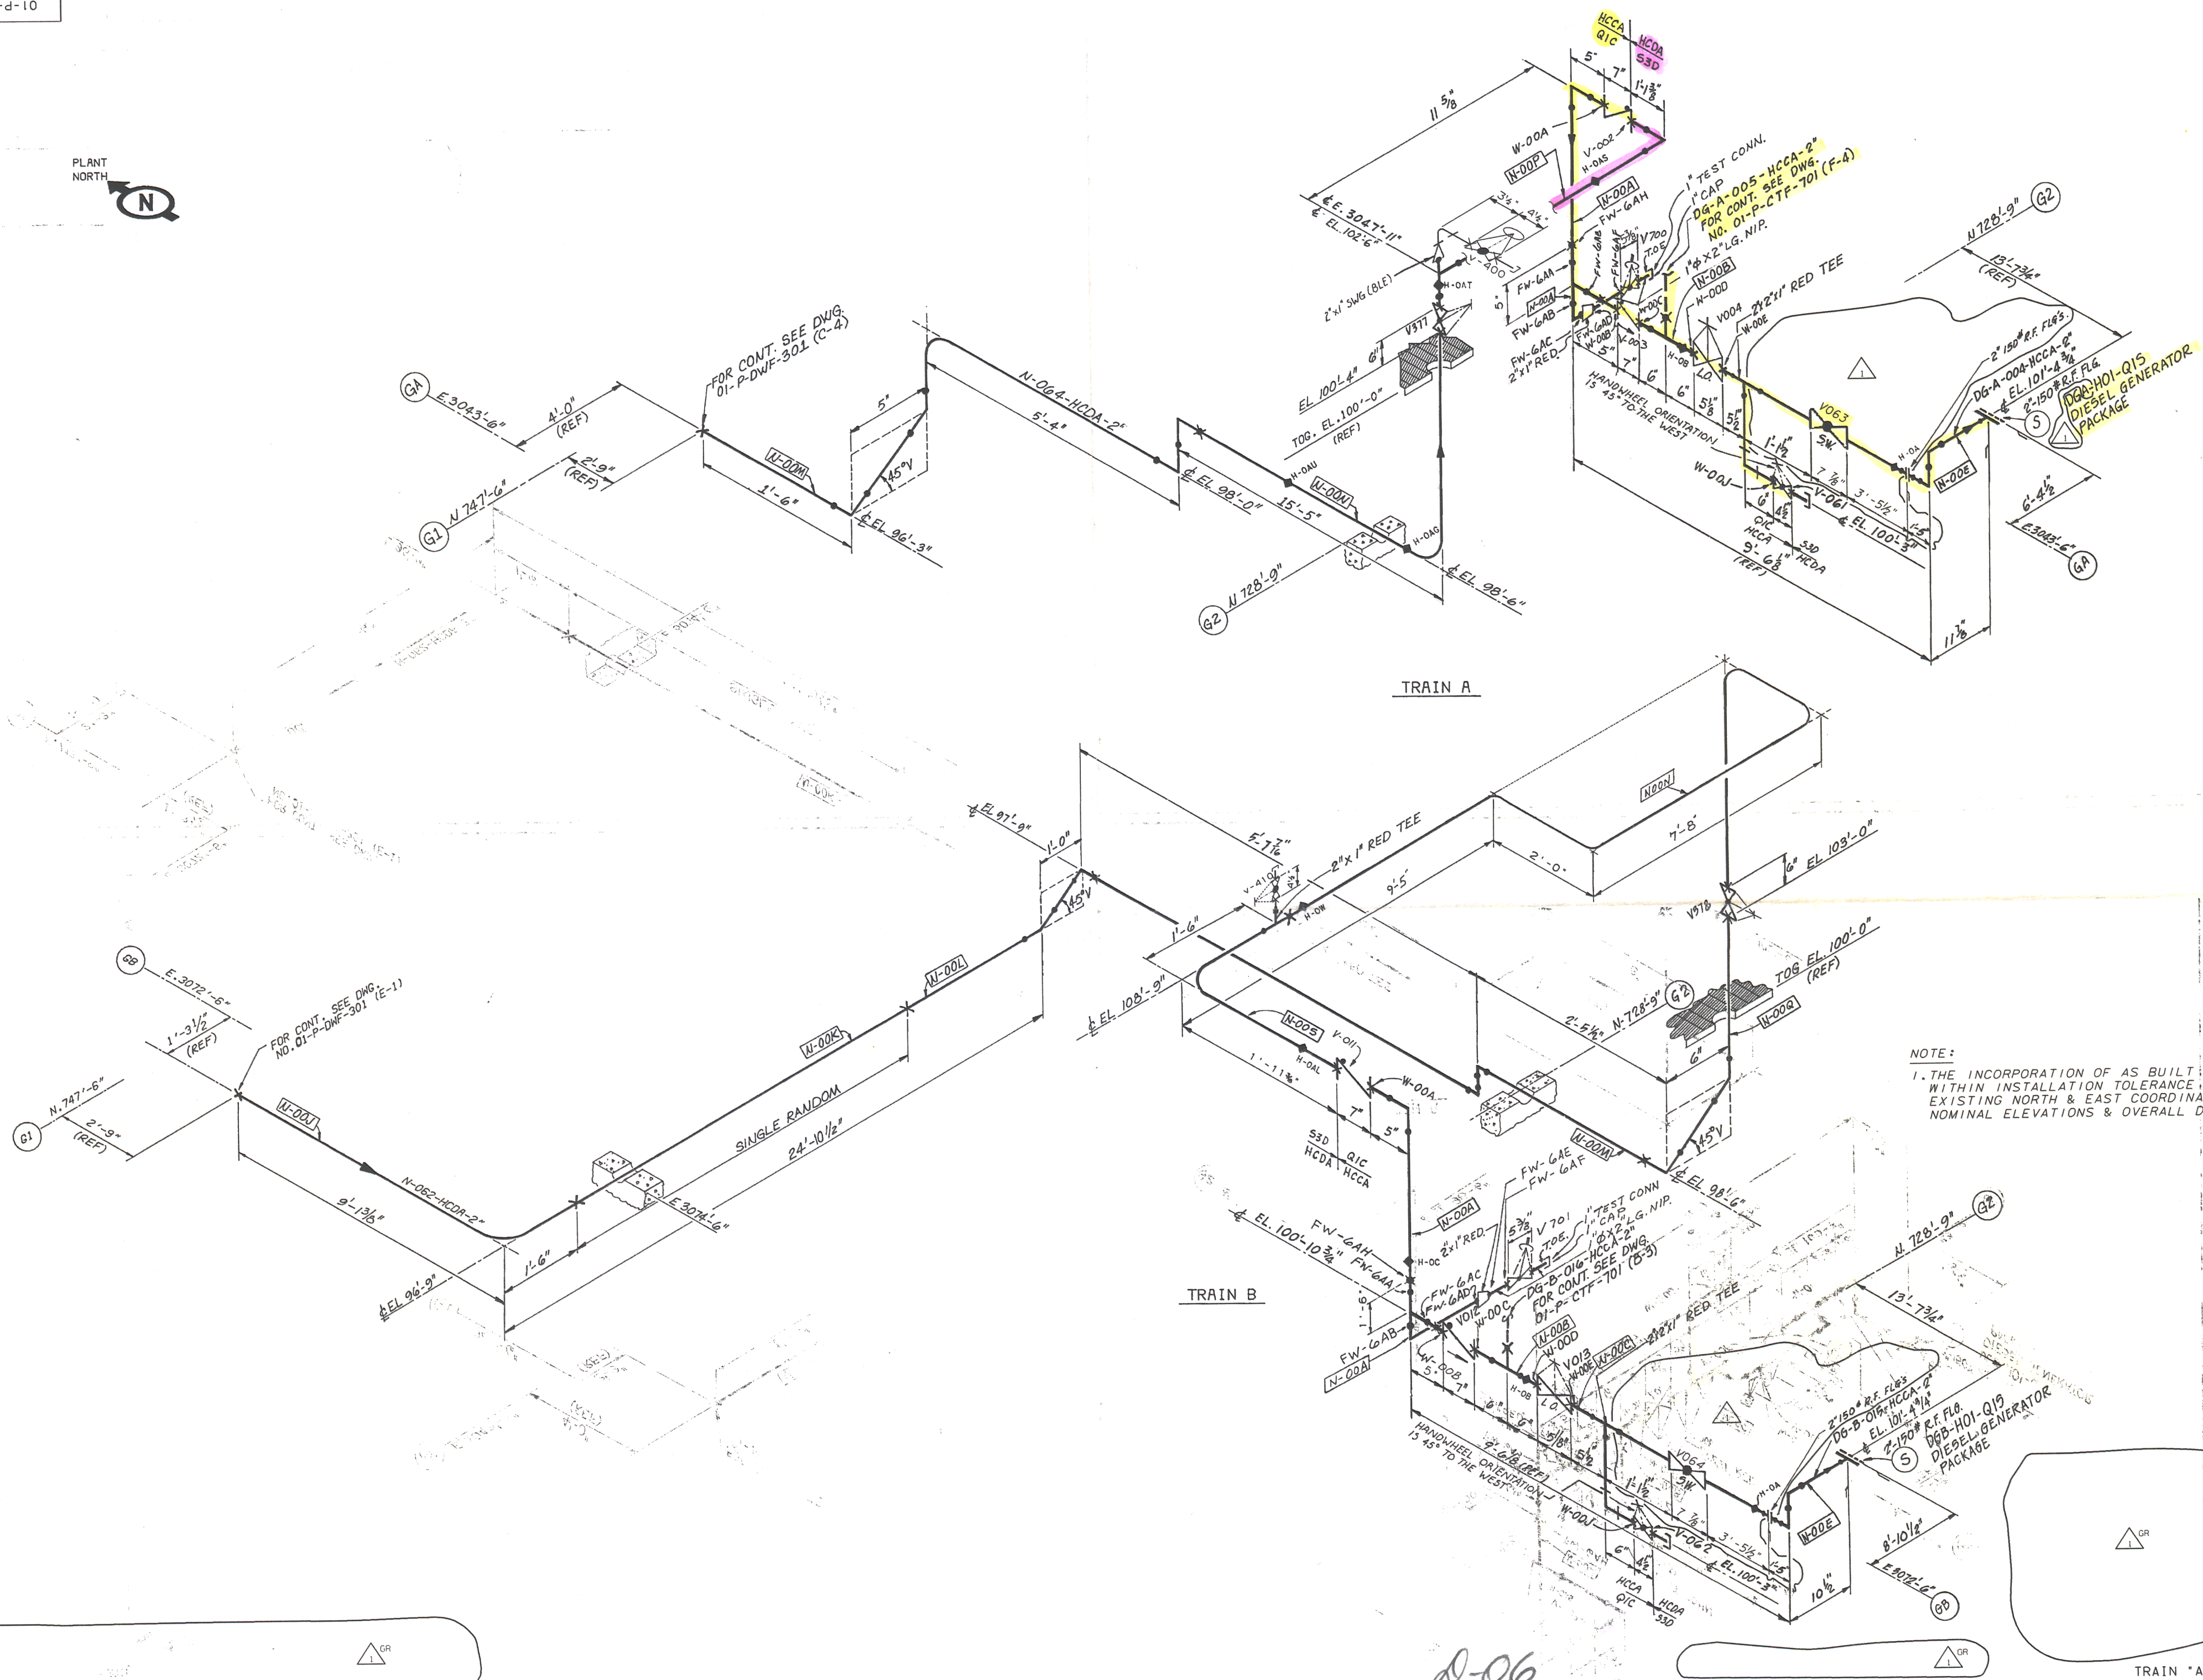

NOTE:

1. THE INCORPORATION OF AS BUILT AMENDMENTS WITHIN INSTALLATION TOLERANCE MAY AFFECT EXISTING NORTH & EAST COORDINATES, NOMINAL ELEVATIONS & OVERALL DIMENSIONS.

TRAIN "A" & "B"

