



R2-B2

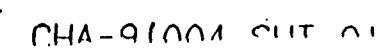


WESTINGHOUSE WASTE TREATMENT FLOW SHEET

50,000 GPD

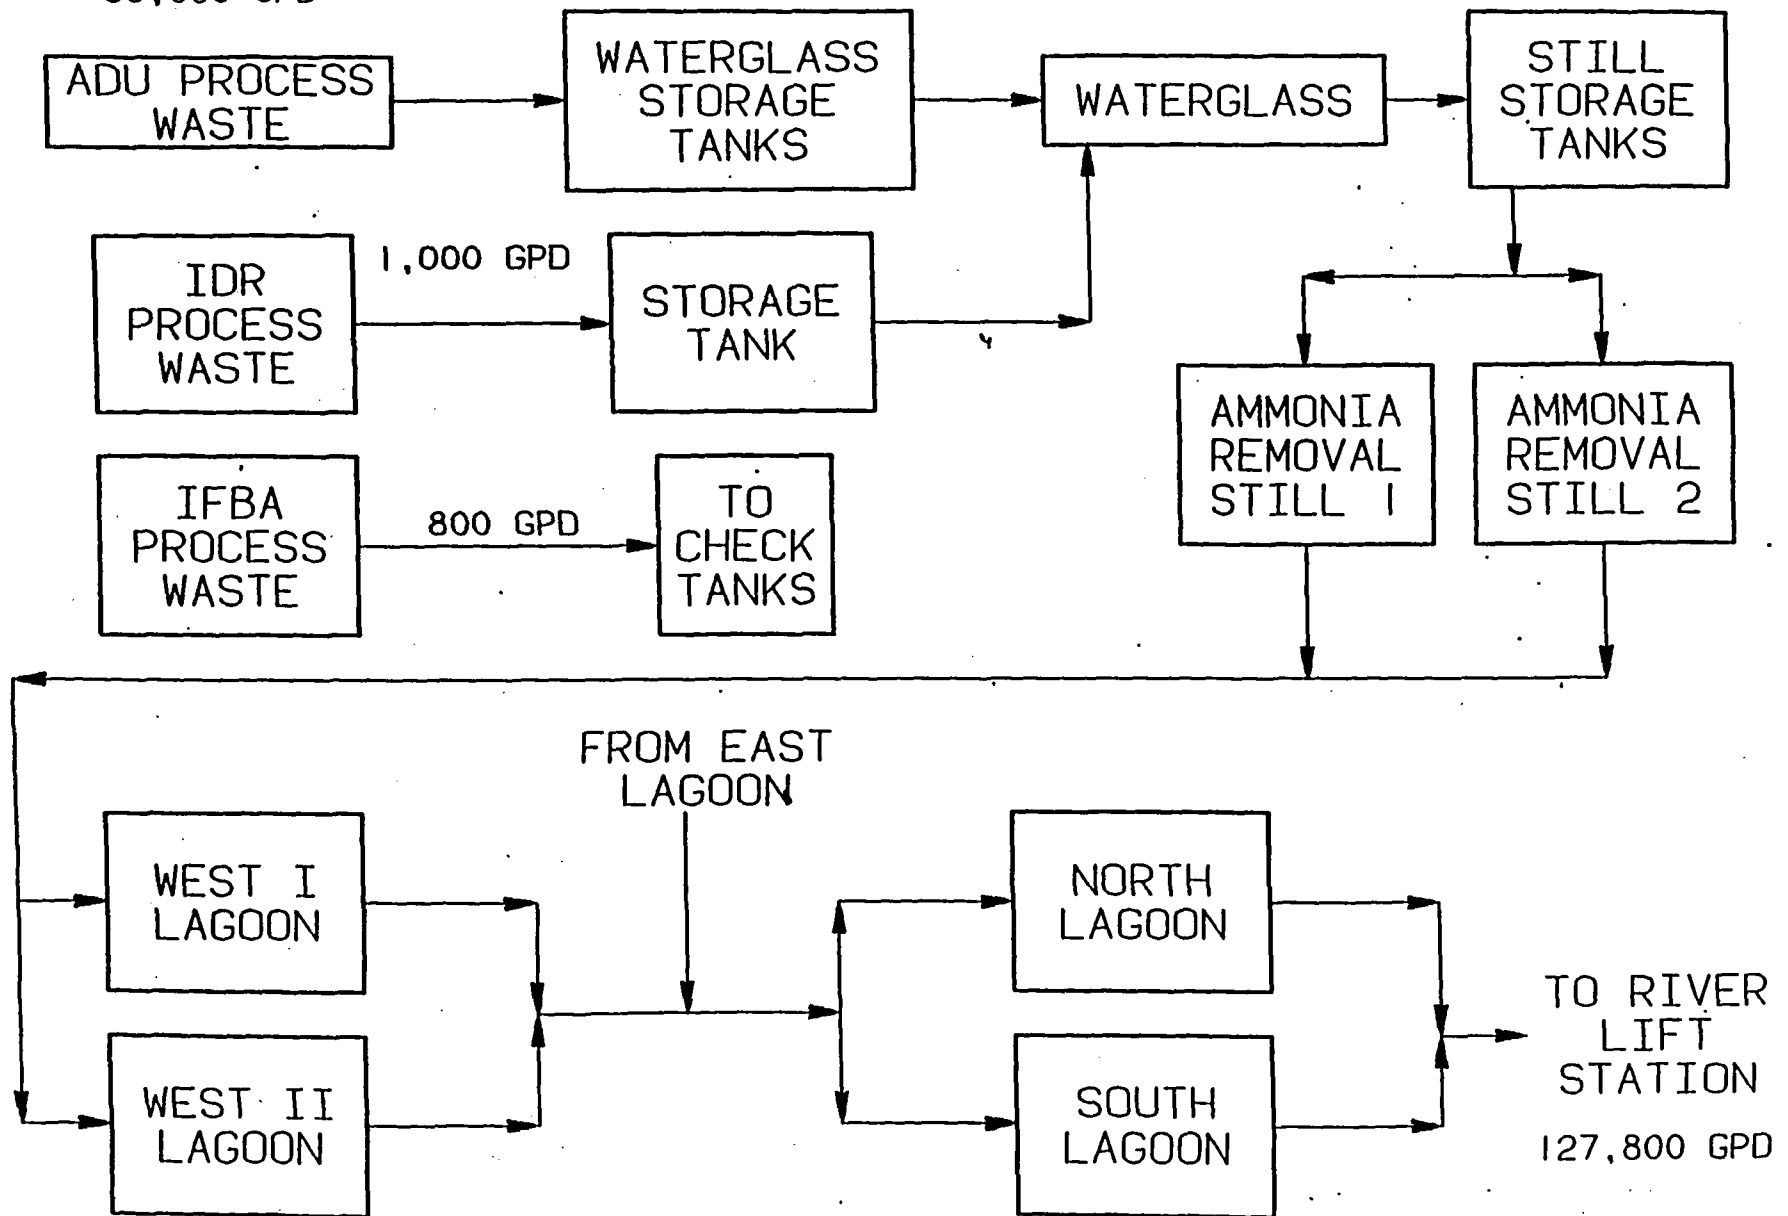

WESTINGHOUSE WASTE TREATMENT FLOW SHEET

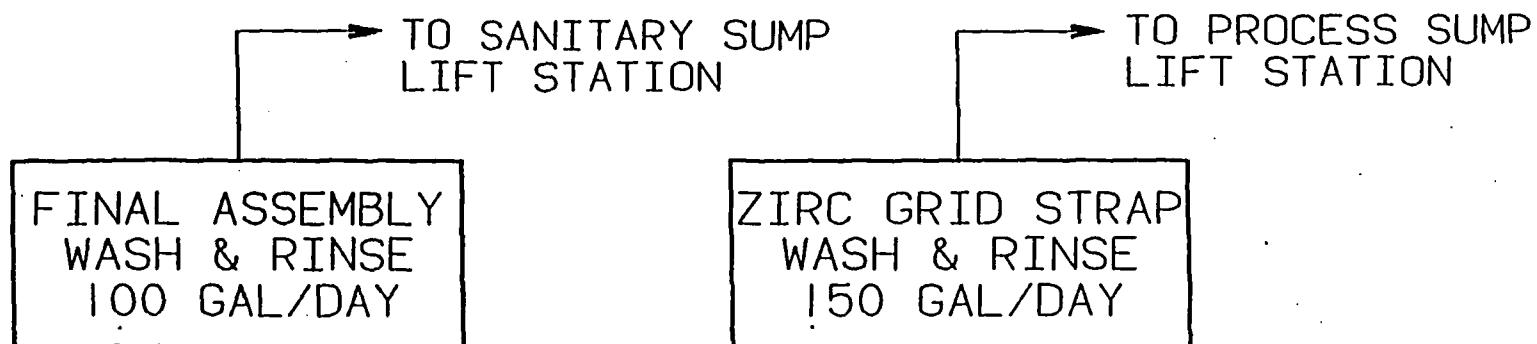

PROPOSED FUTURE DISCHARGE

