
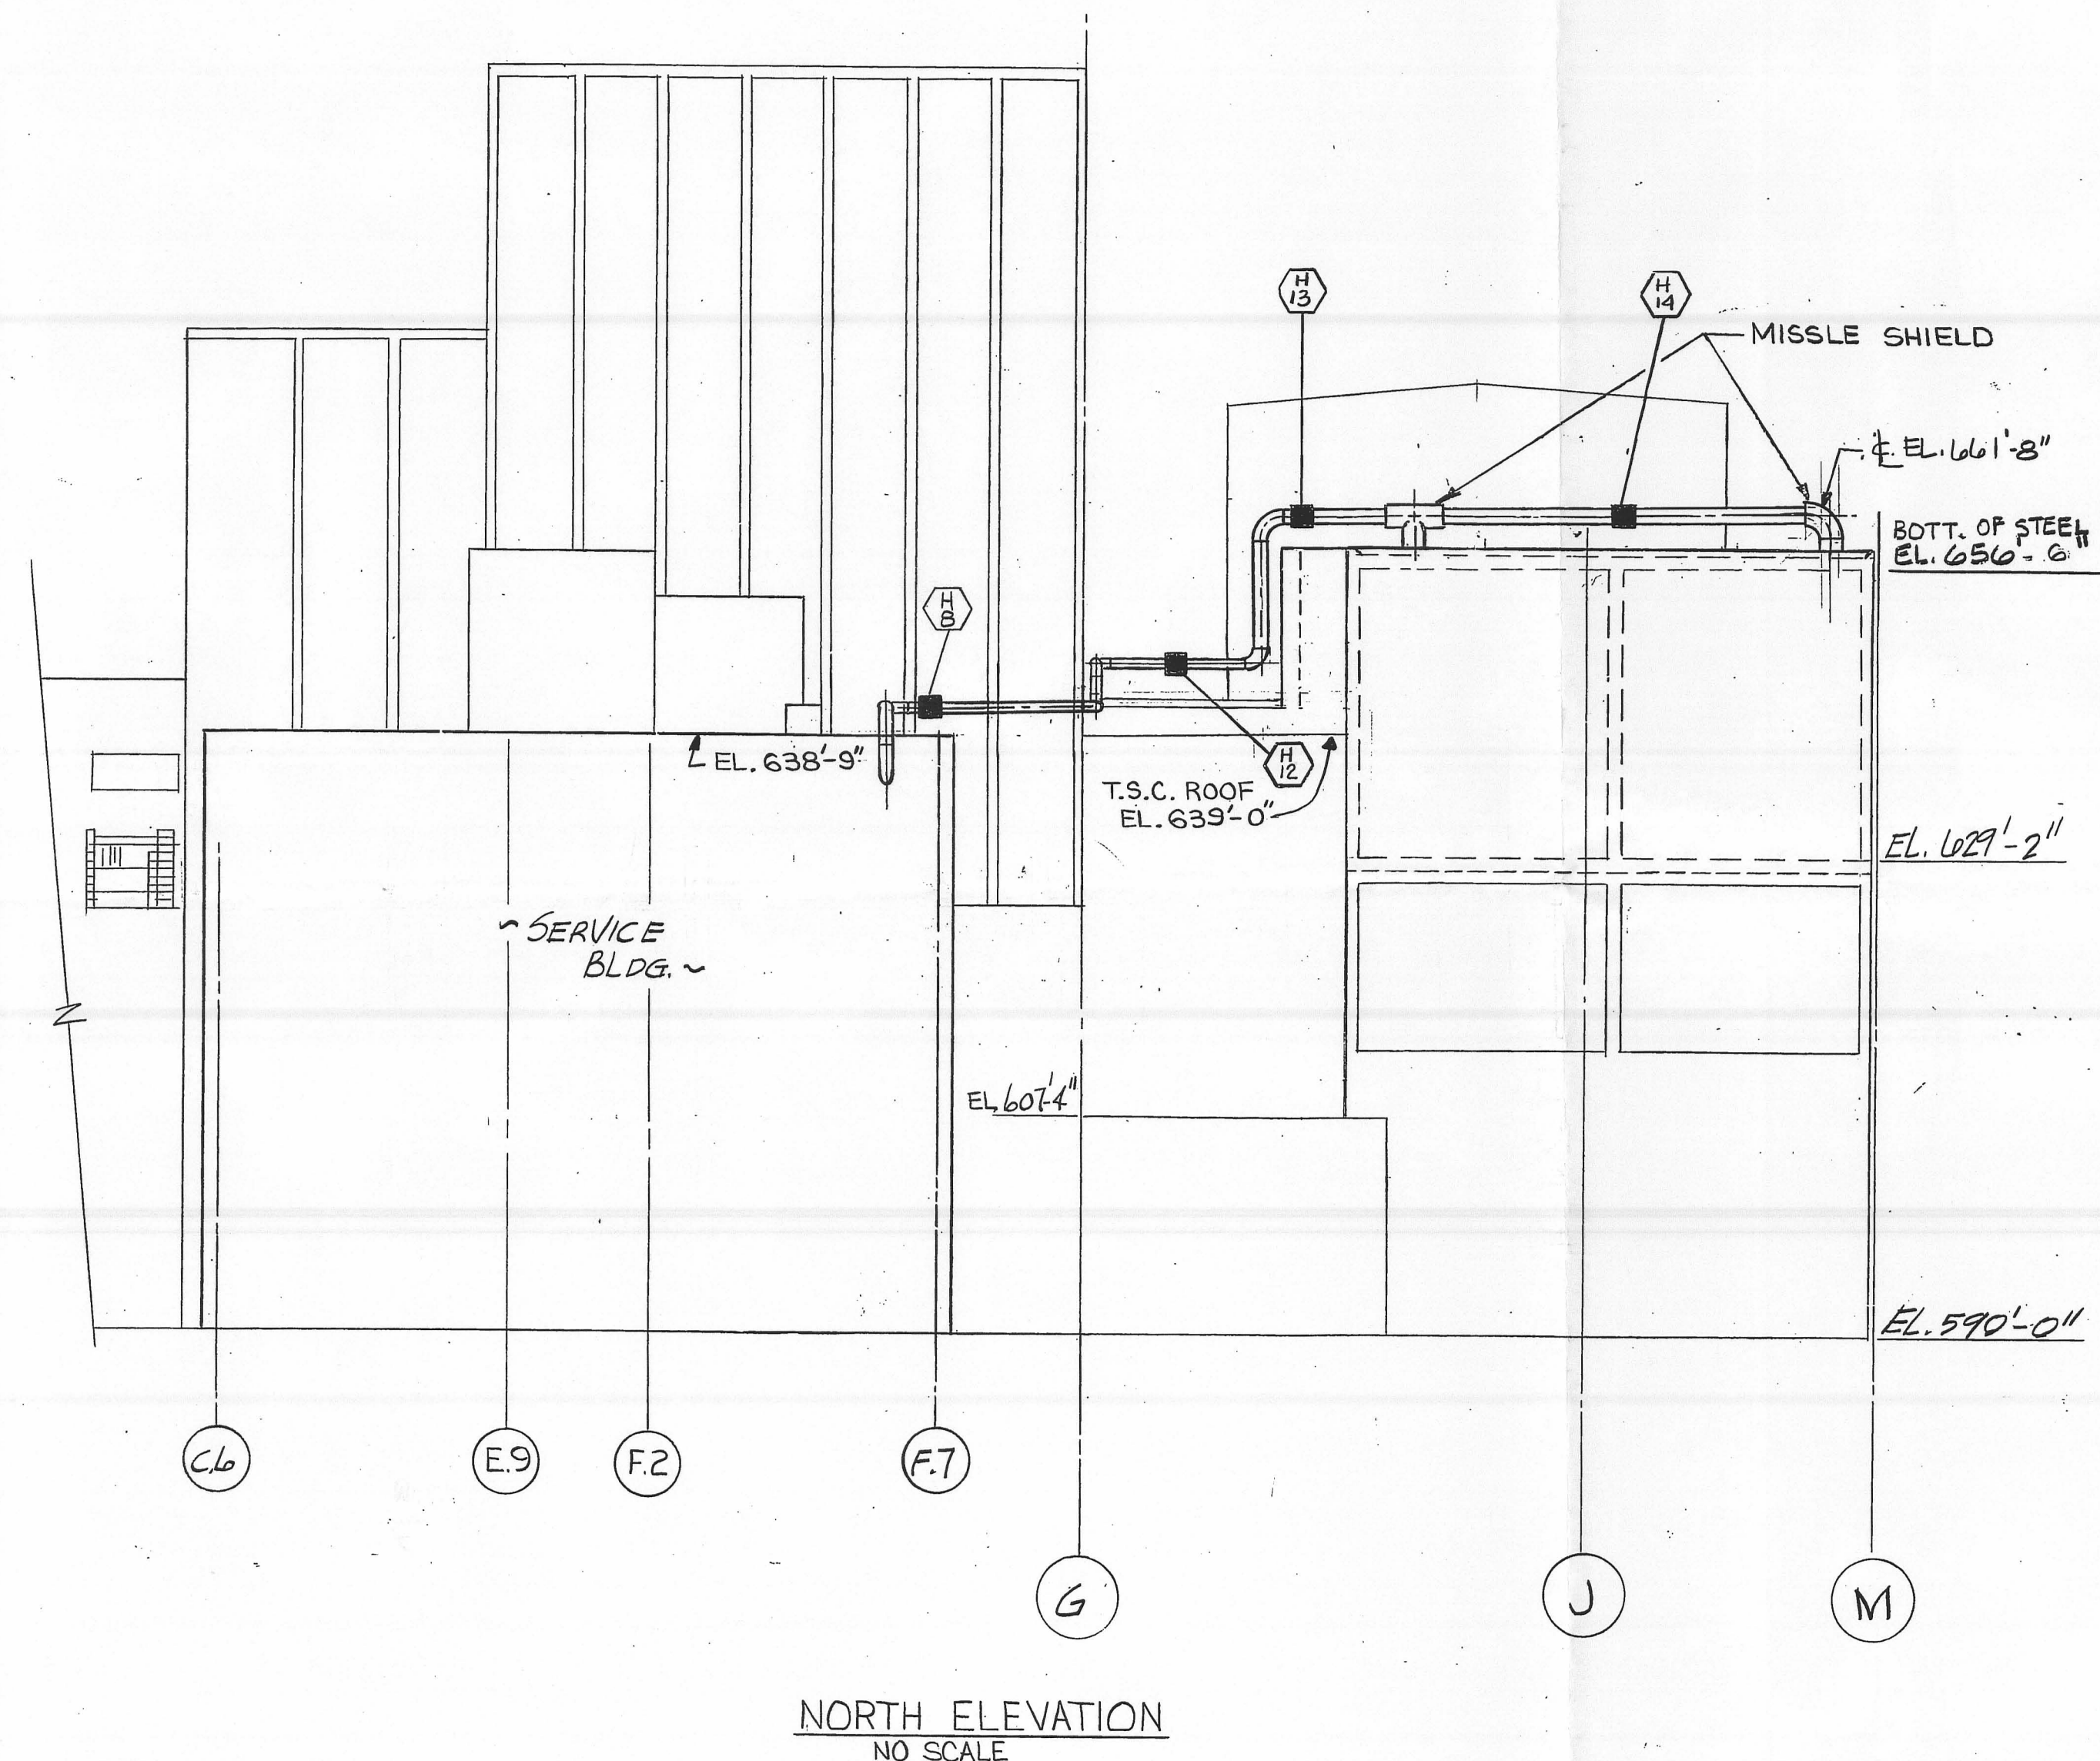
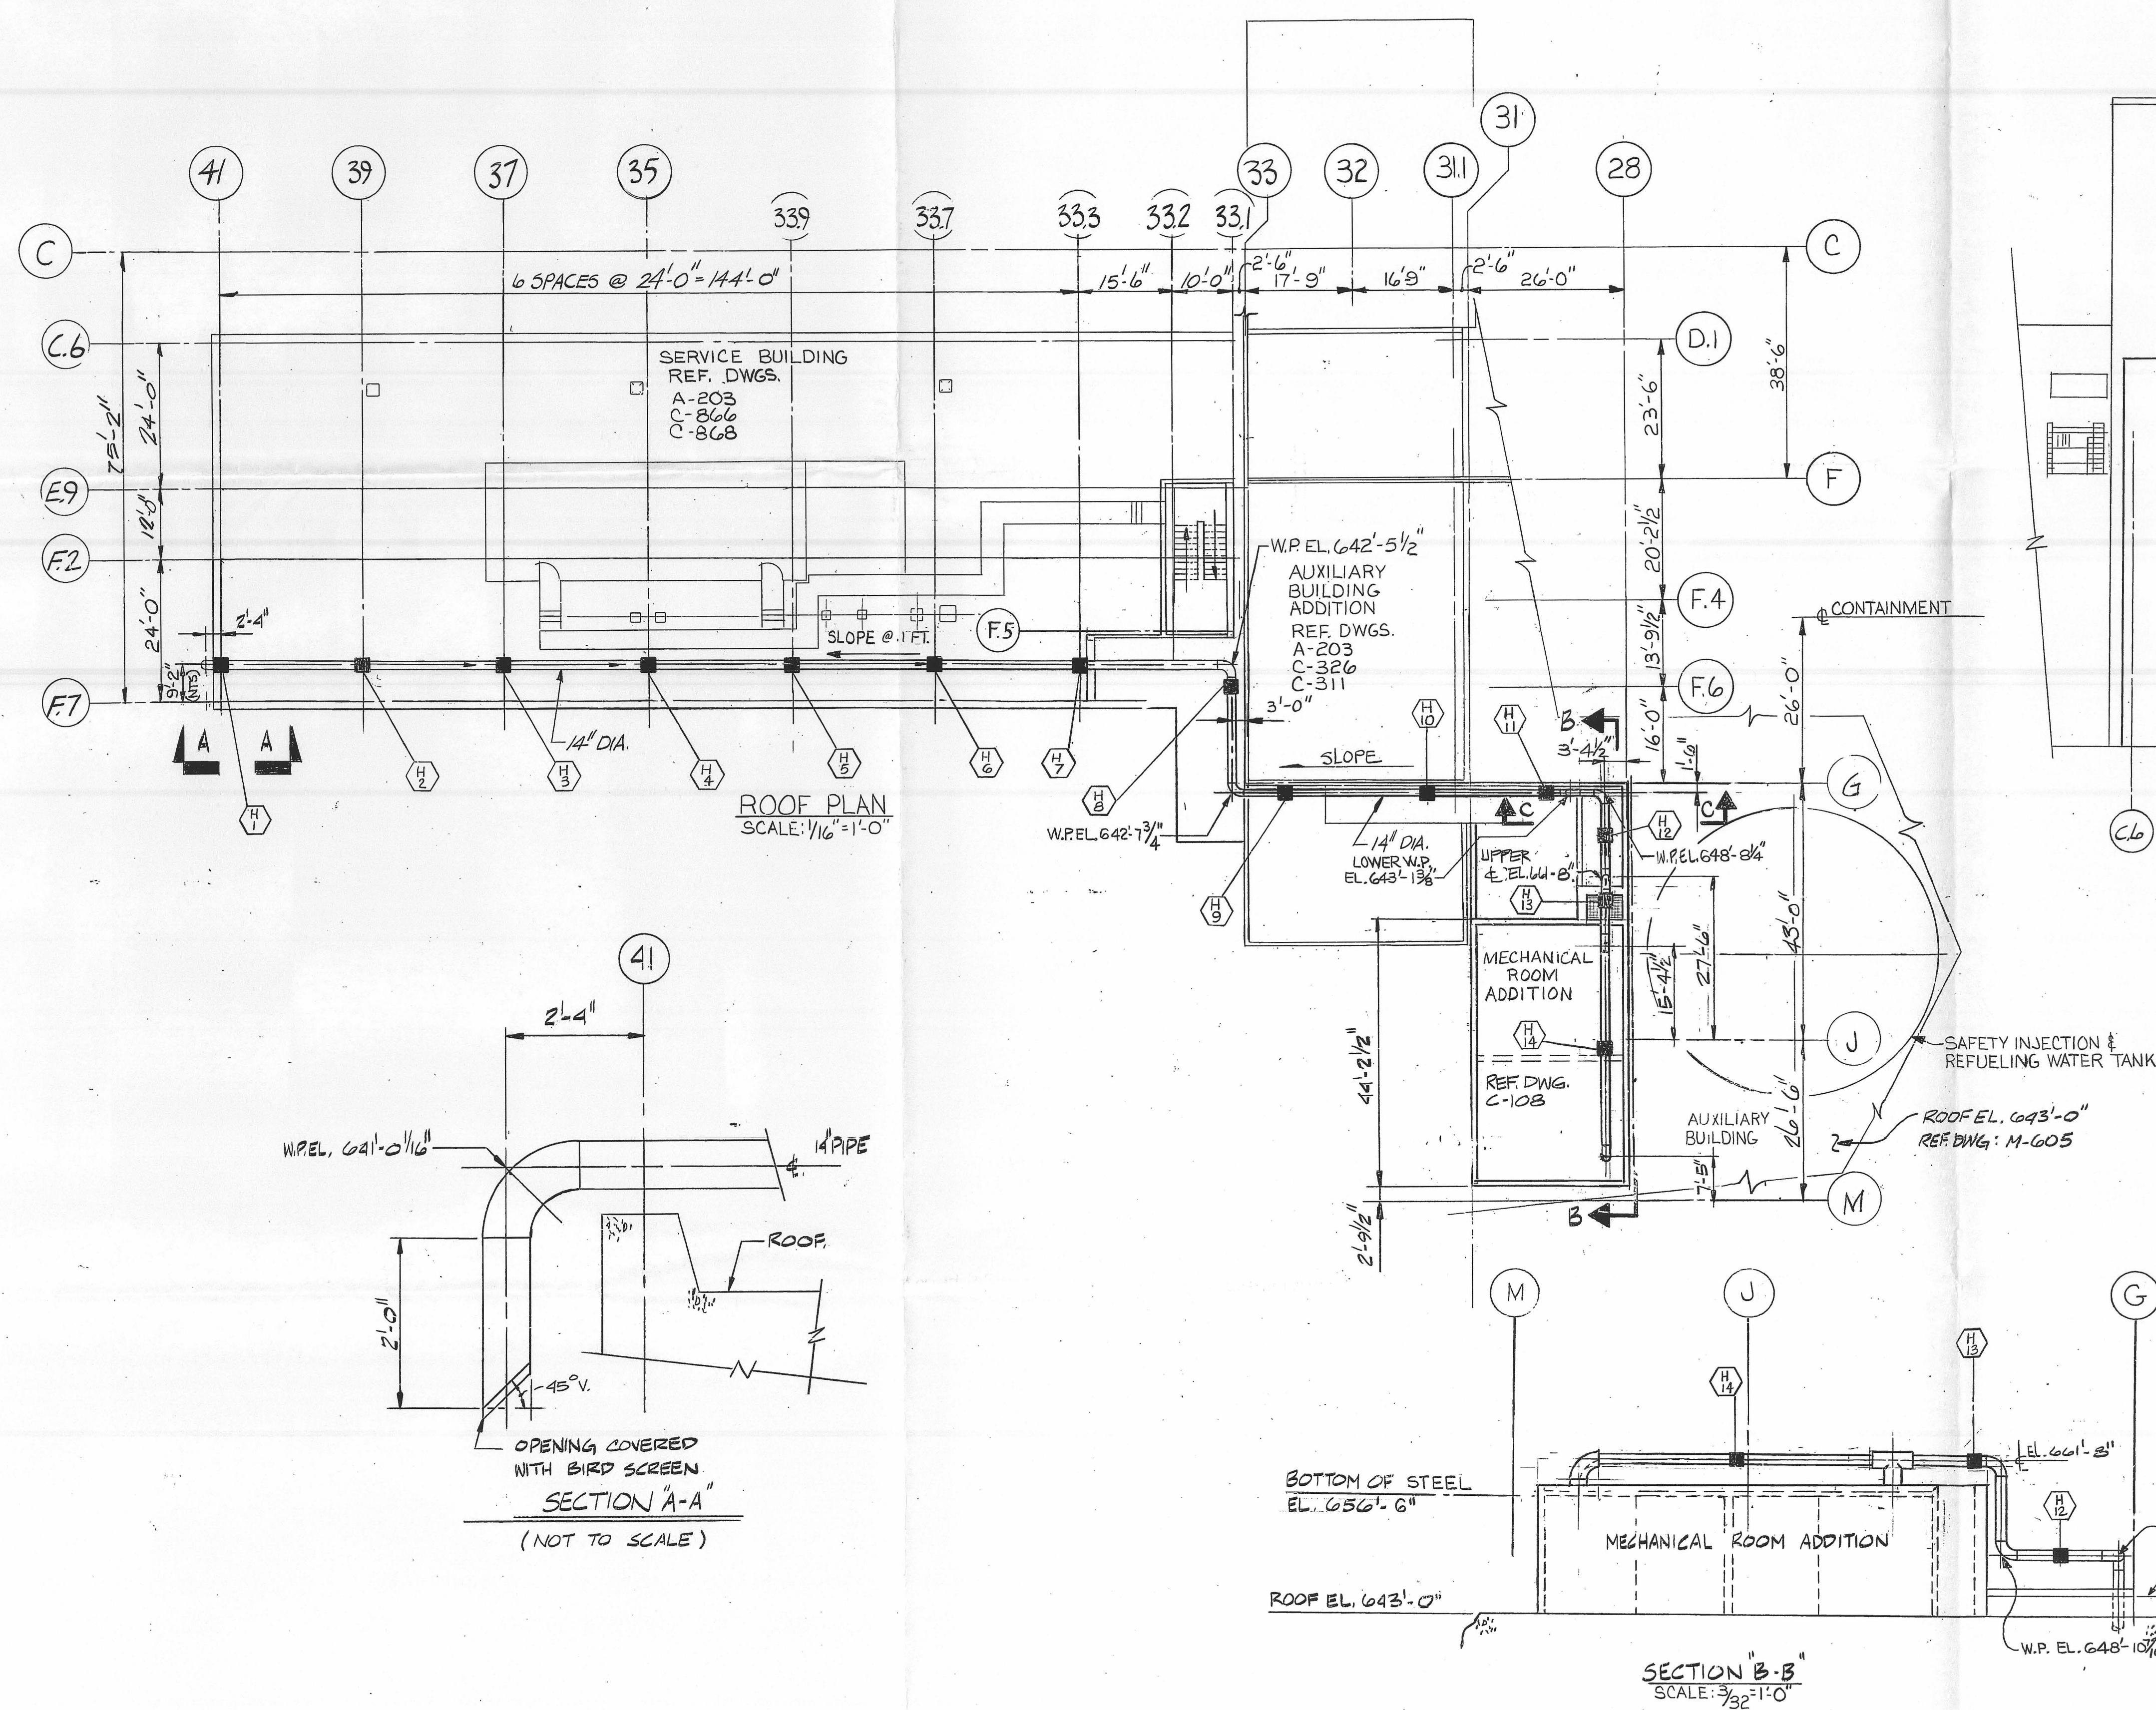


065-W

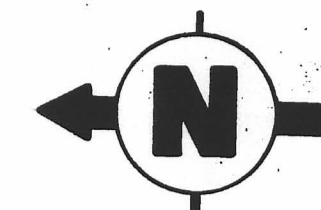

- NOTE:
1. 14" DIA. AIR INTAKE MATERIAL SCH. 30 CARBON STEEL PIPE WELDED JOINT
 2. ■ = DUCT SUPPORT LOCATION

REFERENCE DRAWINGS:

- M-218 SH. 6 OF 7 (O) P.I.D.
- M-604 EQUIPMENT LOCATION PLAN
- M-605 EQUIPMENT LOCATION SECTION
- M-101-2994, SH. 1 & 2 PIPING ISOMETRICS

1/4/84		ISSUED FOR RECORD		CD	1/4/84
No.	DATE	REVISIONS	BY	CHK	DATE
SCALE	AS SHOWN	DESIGNED	BY D. K. BOUE	DRAWN	BY H. B. ELLIOTT
BECHTEL ANN ARBOR, MICHIGAN PALISADES PLANT CONSUMERS POWER COMPANY GWO 8721 GENERAL ARRANGEMENT 14" DIA. INTAKE LINE FROM TOP OF SERVICE BLDG. TO THE MECHANICAL ROOM ADDITION					
JOB No.		DRAWING No.		REV.	
2447-054		M-990		0	