
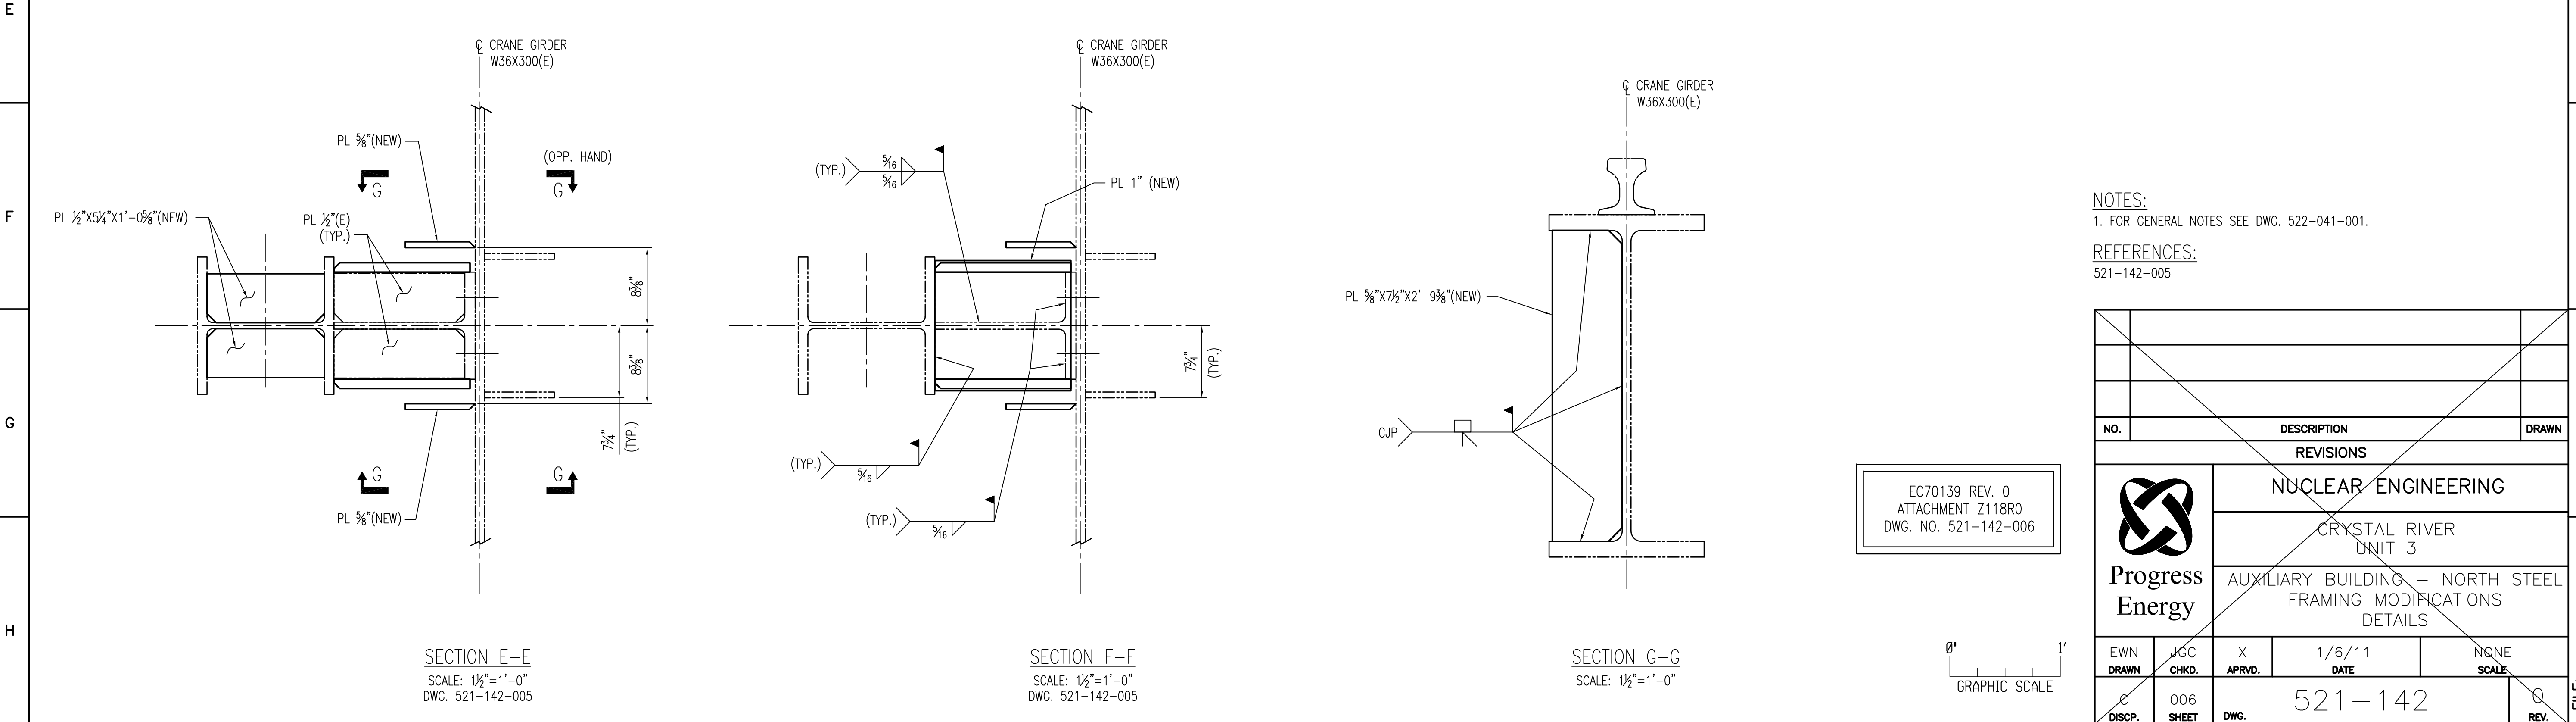



12345678910

KEY NO.: E

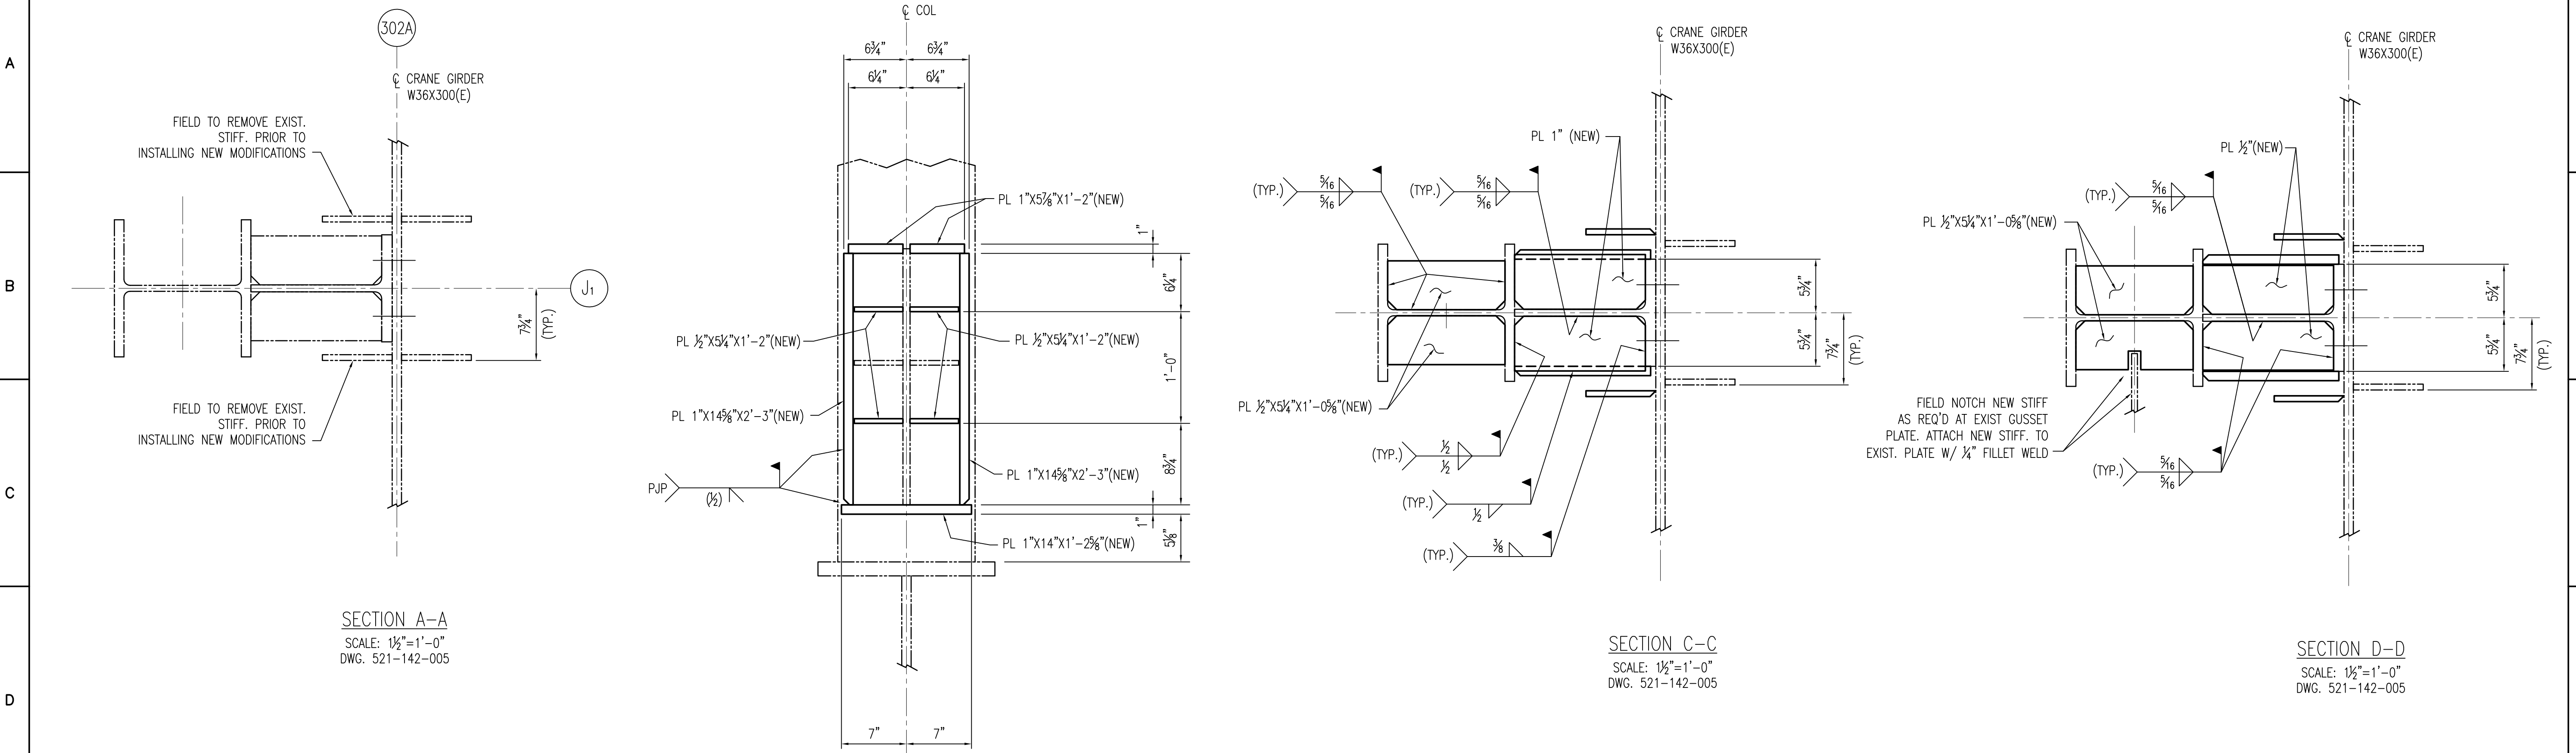

NO.	DESCRIPTION				DRAWN
REVISIONS					
 Progress Energy		NUCLEAR ENGINEERING			
		CRYSTAL RIVER UNIT 3			
		AUXILIARY BUILDING – NORTH STEEL FRAMING MODIFICATIONS DETAILS			
EWN DRAWN	JGC CHKD.	X APPRD.	1/6/11 DATE	NONE SCALE	
C DISCP.	006 SHEET	DWG.	521-142		0 REV.