


WLS SUP 9.2-5

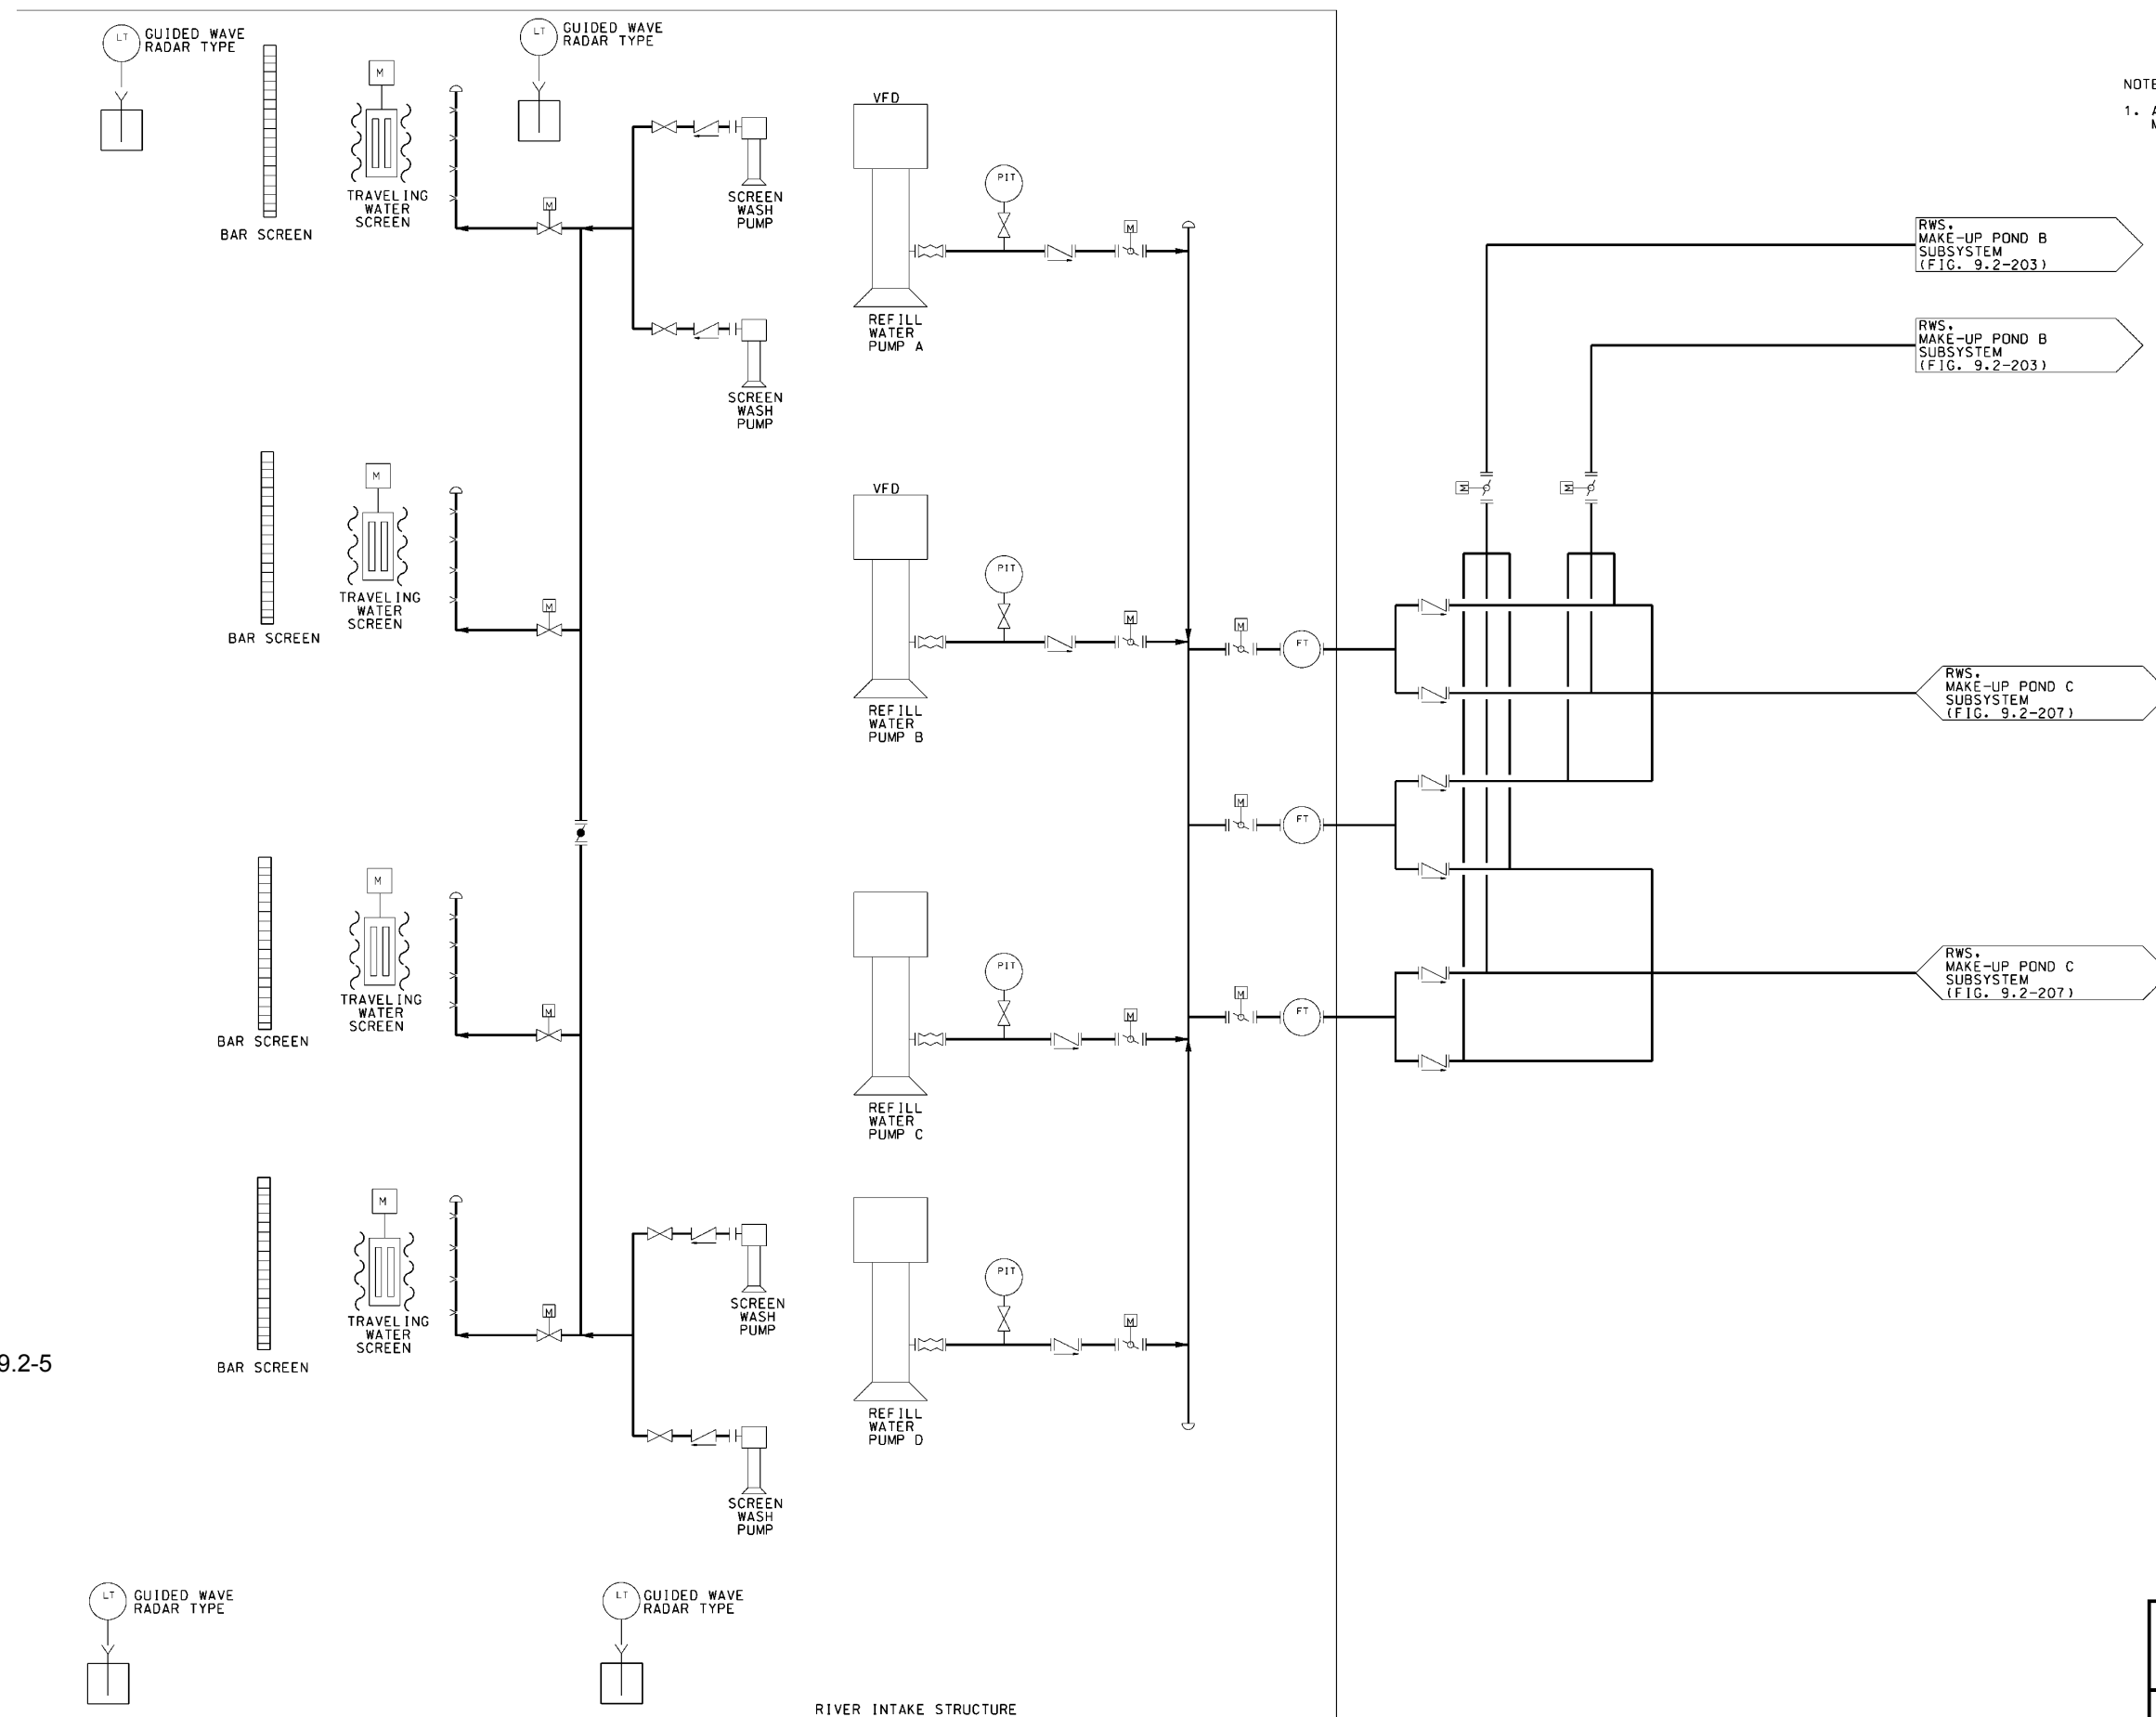

NOTES:  
1. ALL MOTOR OPERATED VALVES SHALL HAVE MANUAL OPERATION HANDWHEELS.

WILLIAM STATES LEE III  
NUCLEAR STATION UNITS 1 & 2

Raw Water System,  
Refill Subsystem

FIGURE 9.2-206 Rev 2