

Figure 6.2-38 Plant Requirements, Group Classification and Containment Isolation Diagram (Sheet 1 of 2)

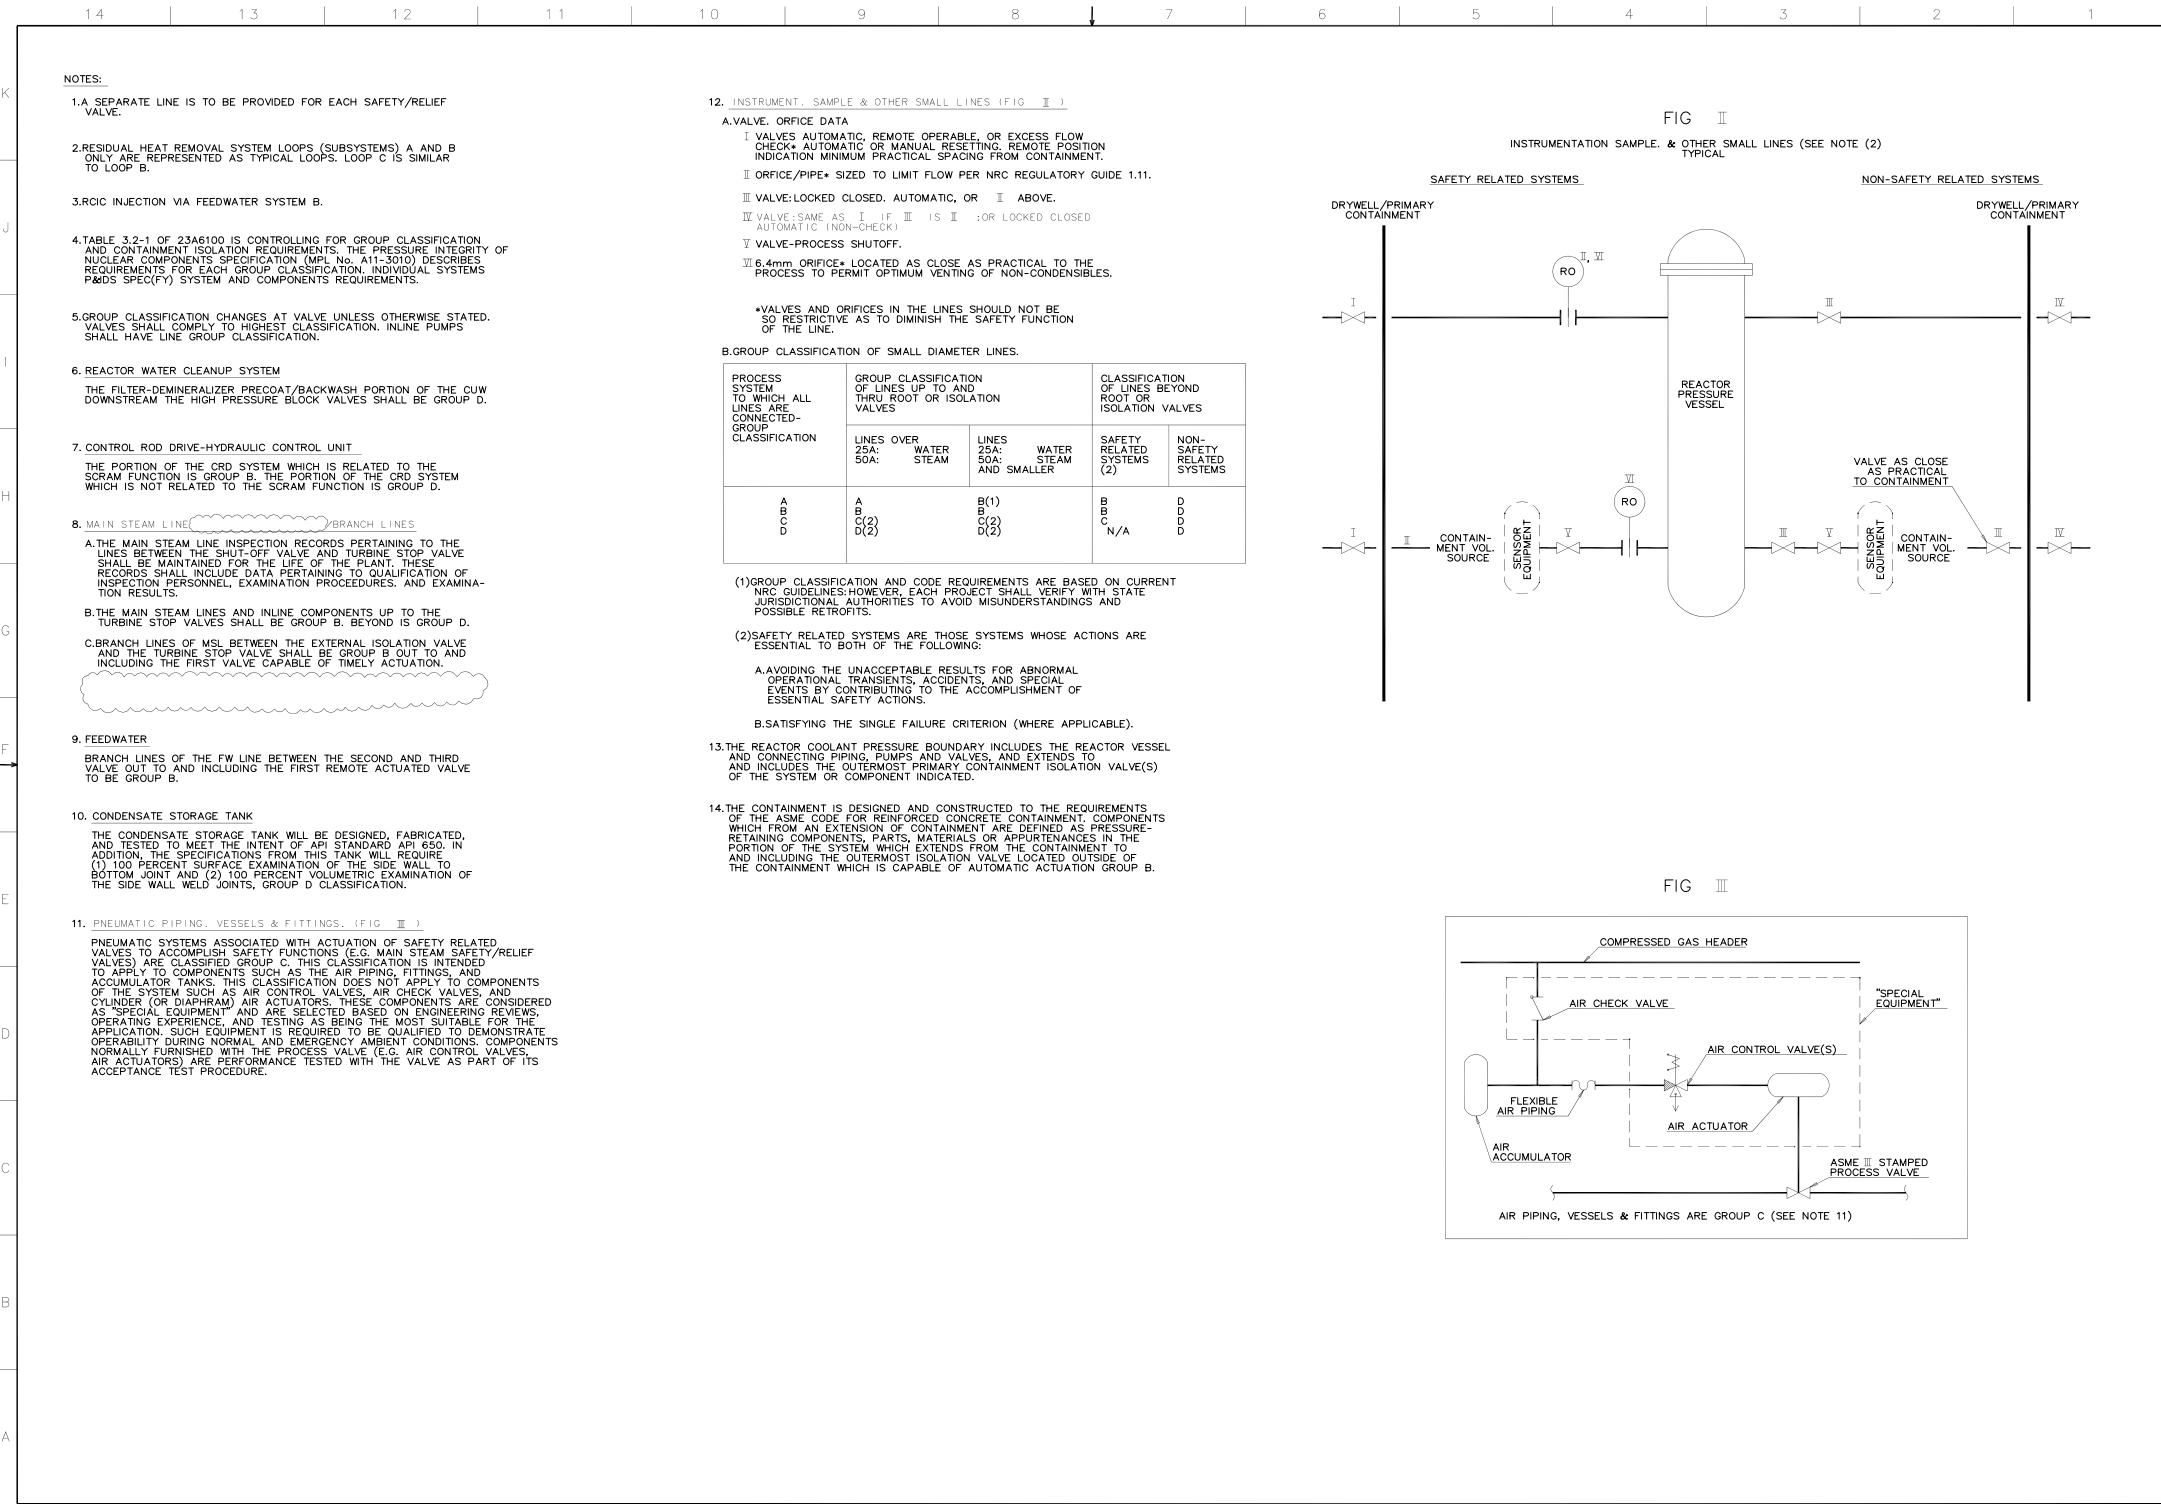


Figure 6.2-38 Plant Requirements, Group Classification and Containment Isolation Diagram (Sheet 2 of 2)

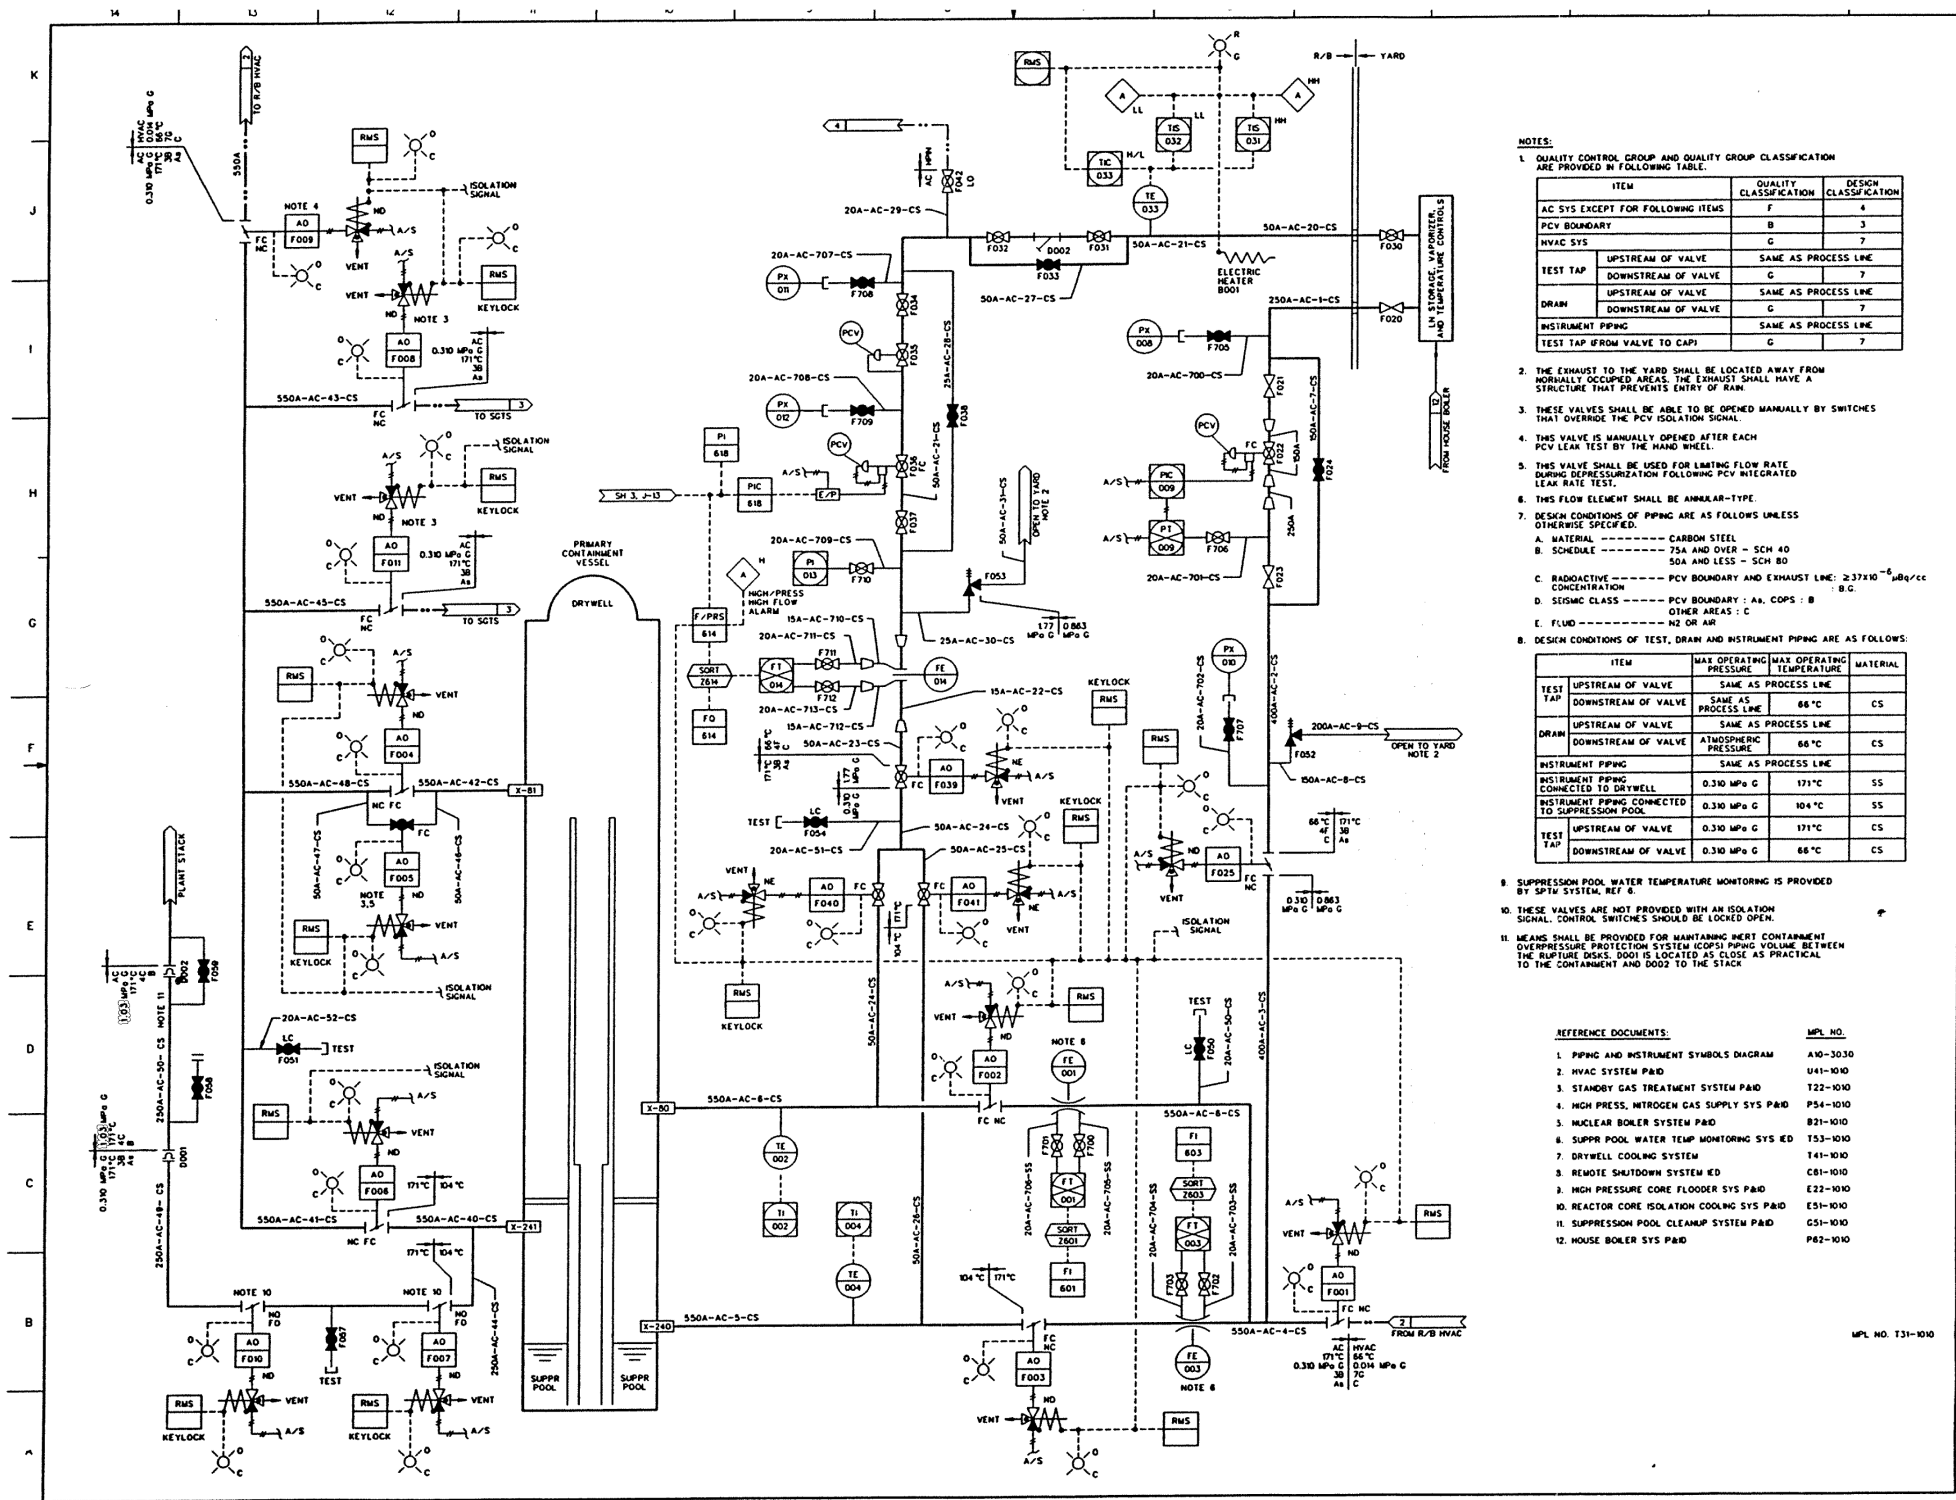


Figure 6.2-39 Atmospheric Control System P&ID (Sheet 1 of 3)

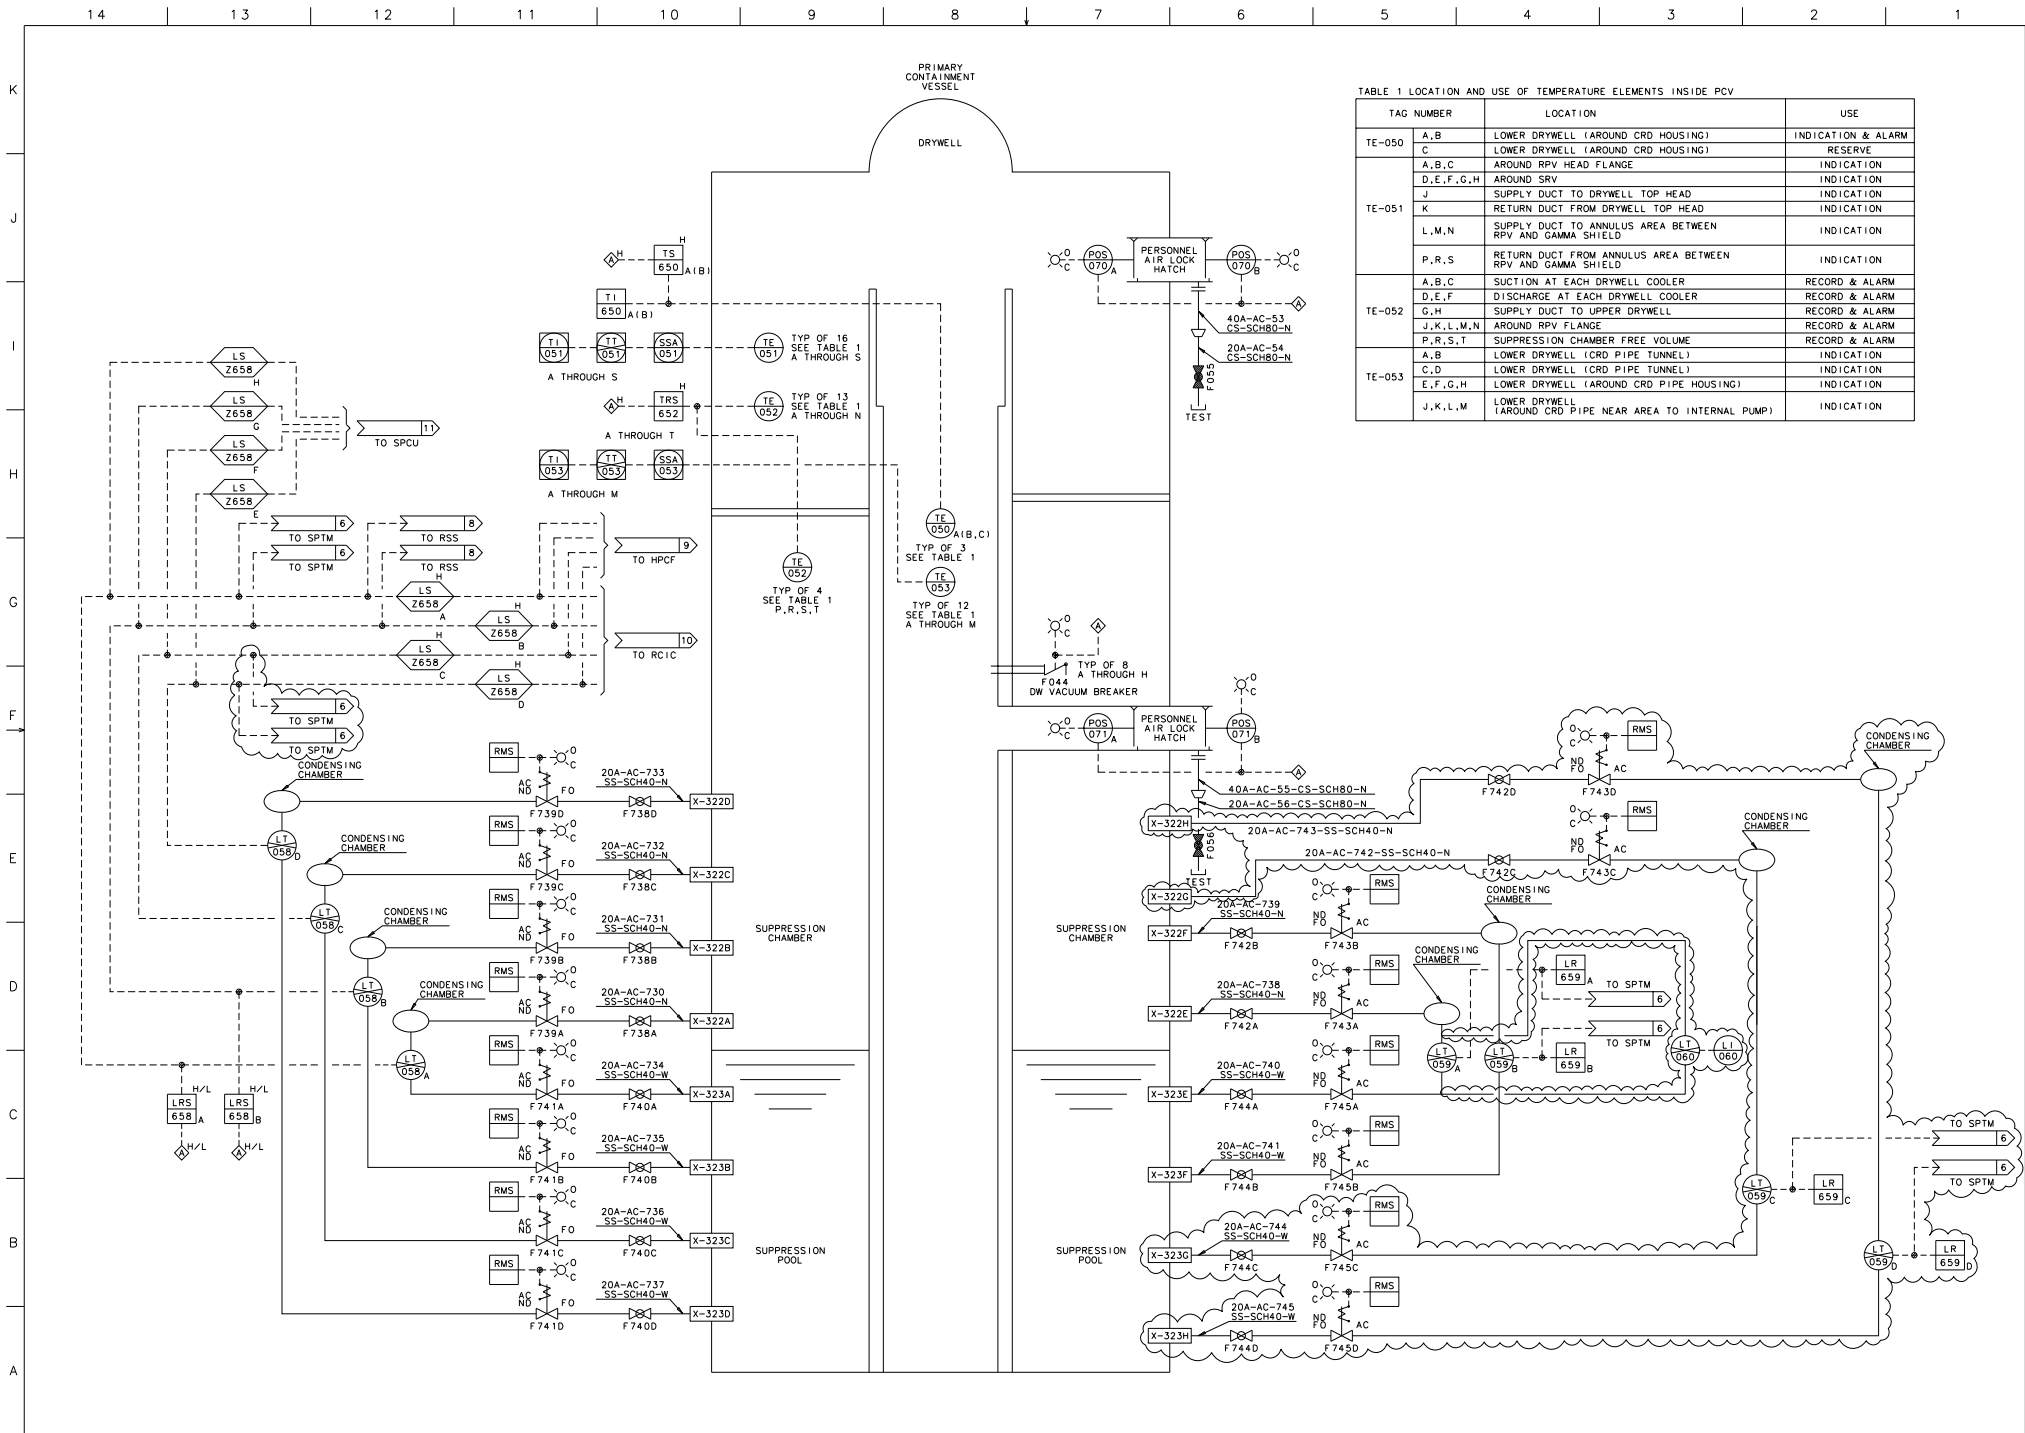


Figure 6.2-39 Atmospheric Control System P&ID (Sheet 2 of 3)

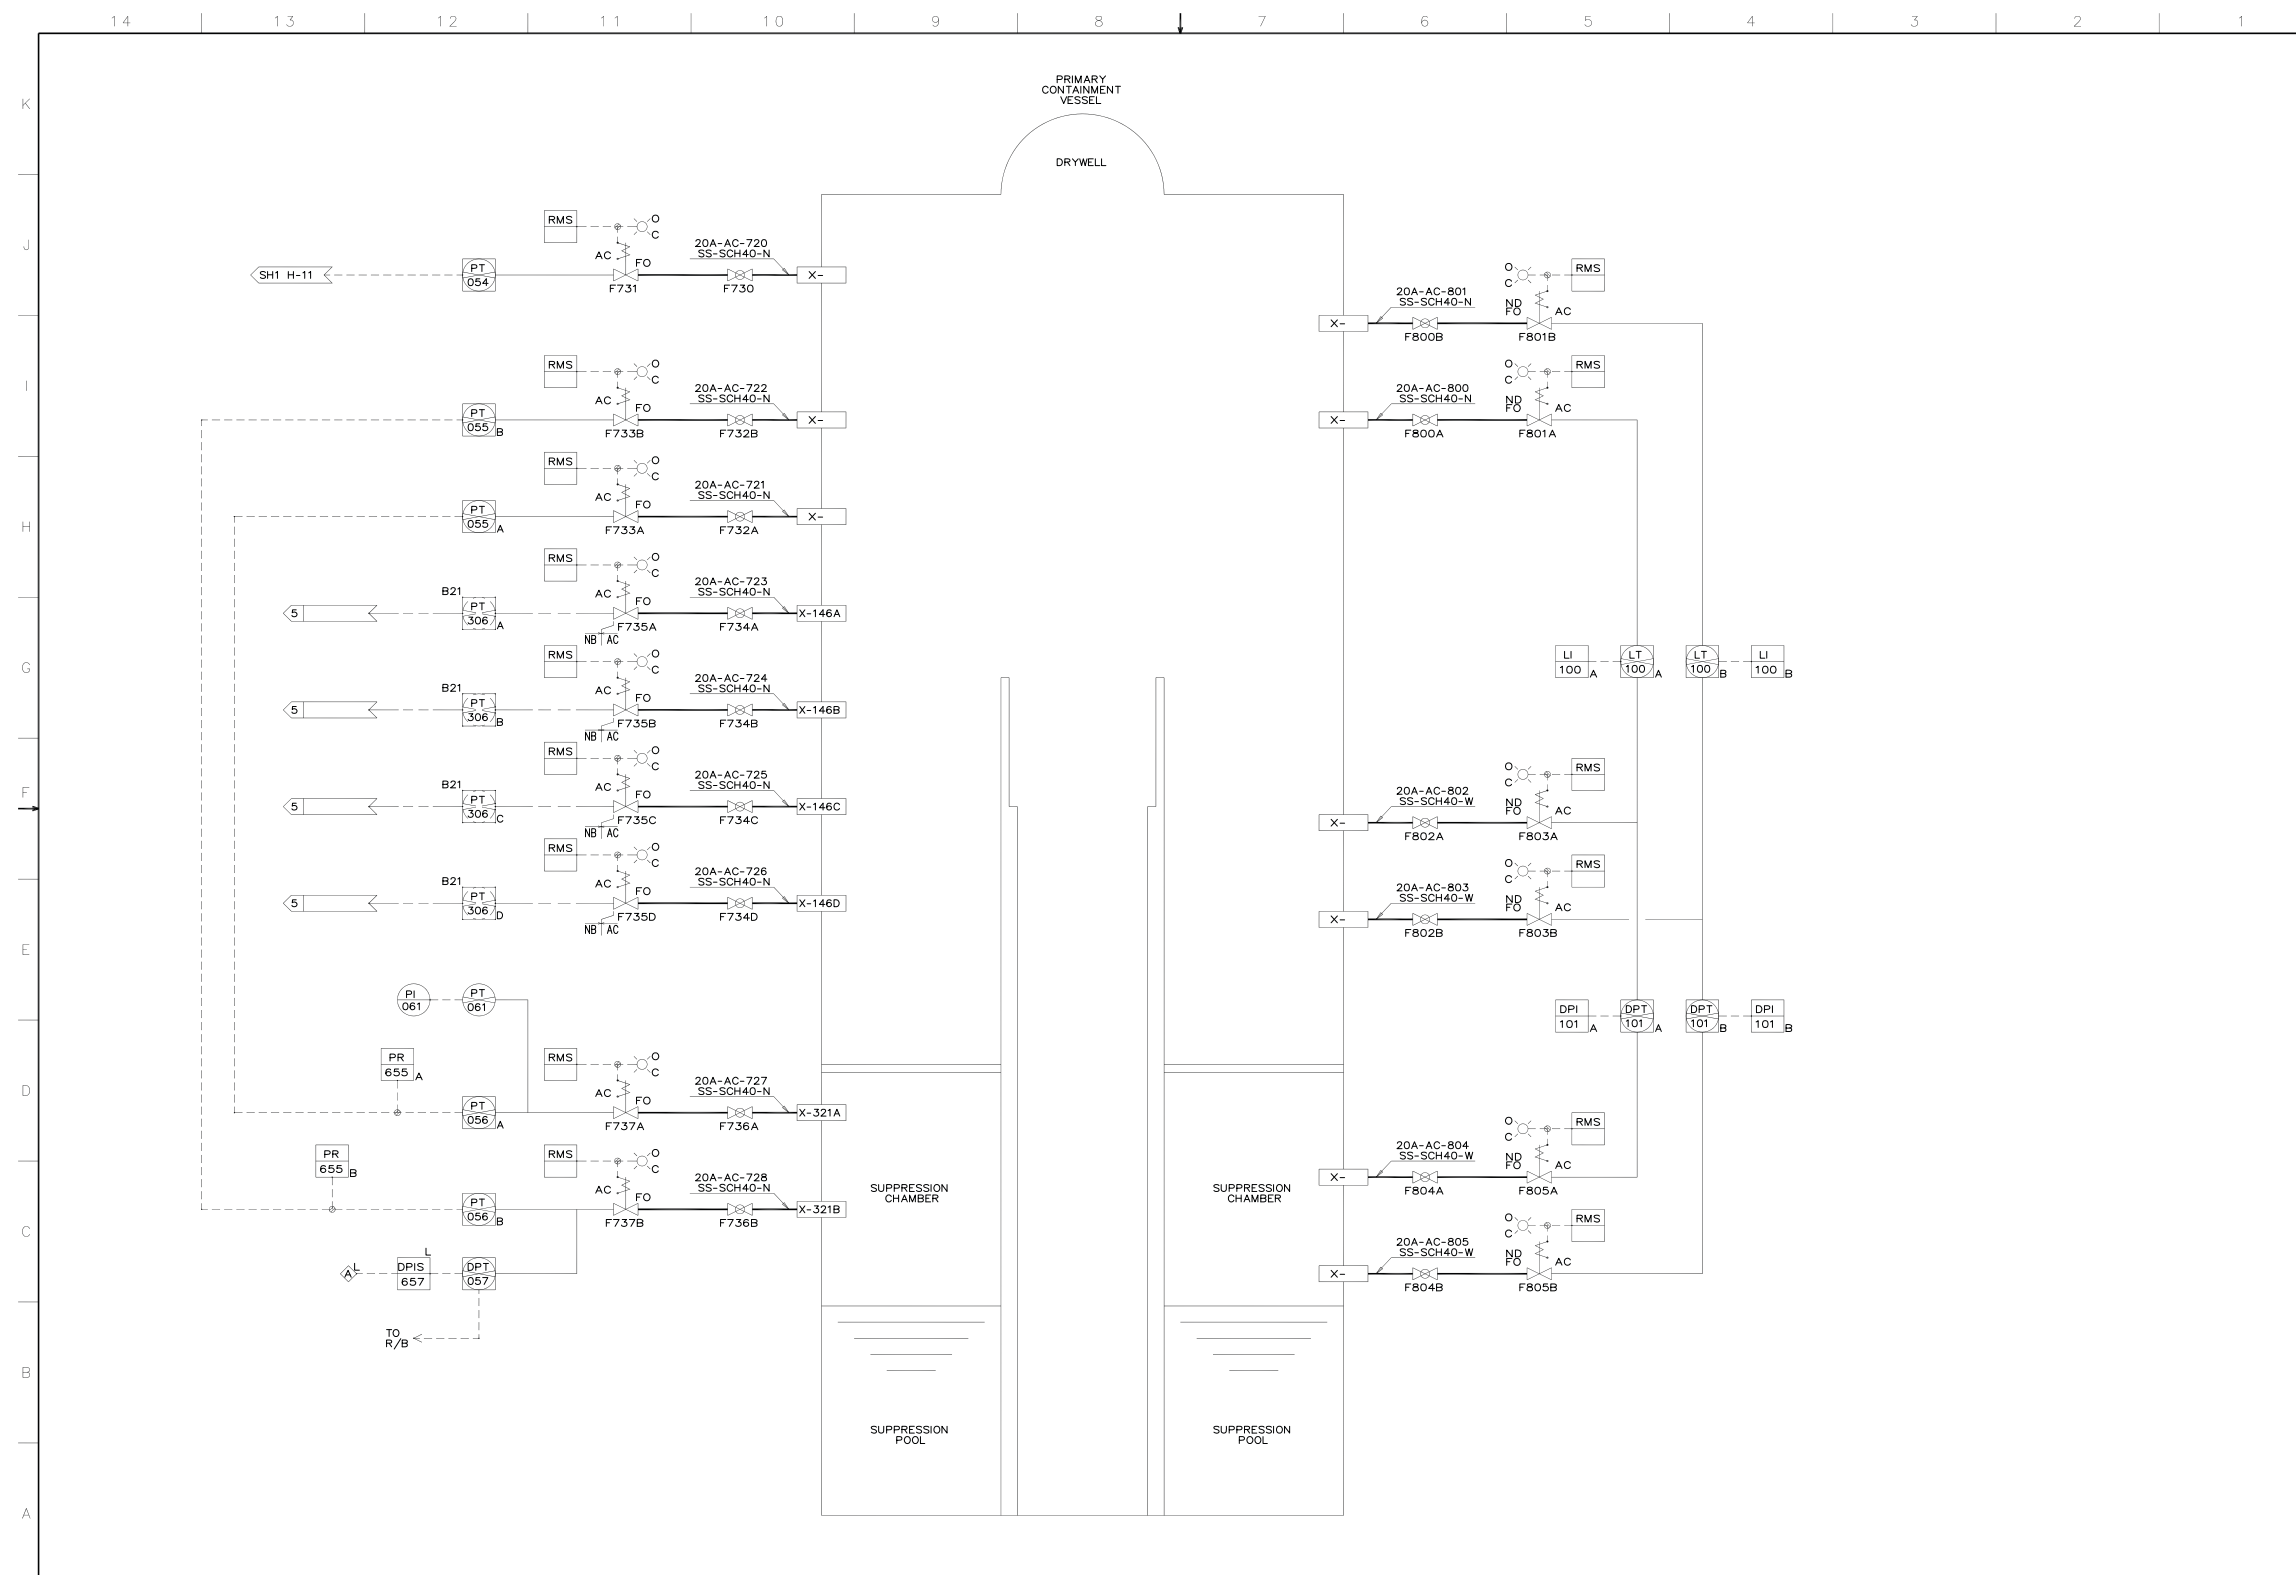


Figure 6.2-39 Atmospheric Control System P&ID (Sheet 3 of 3)

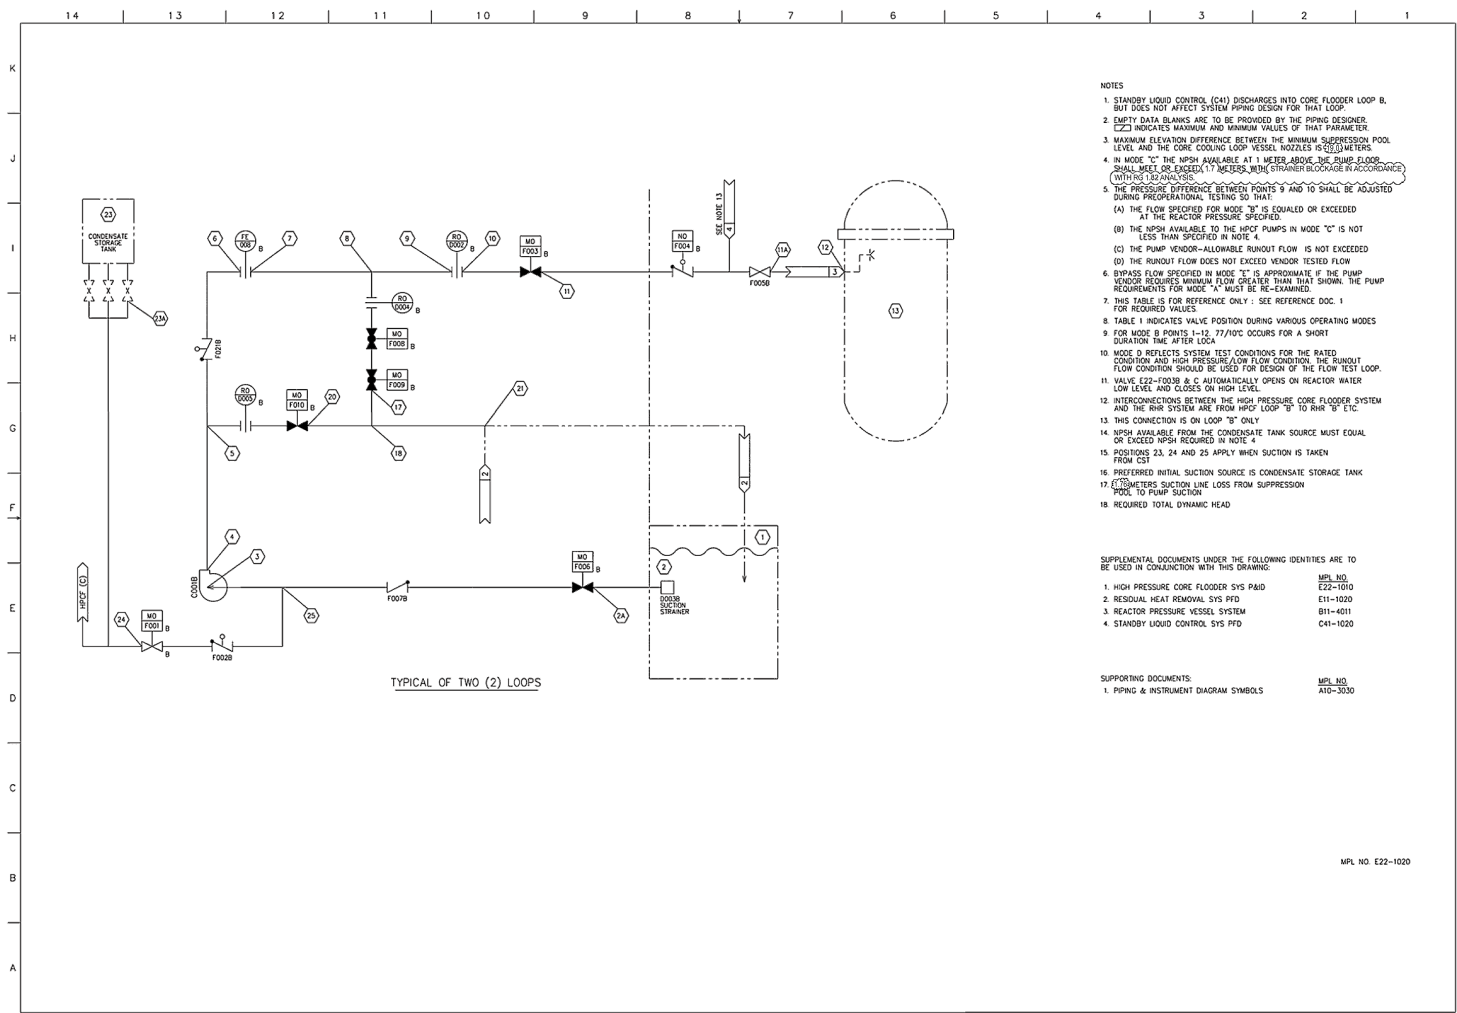


Figure 6.3-1 High Pressure Core Flooder System PFD (Sheet 1 of 2)

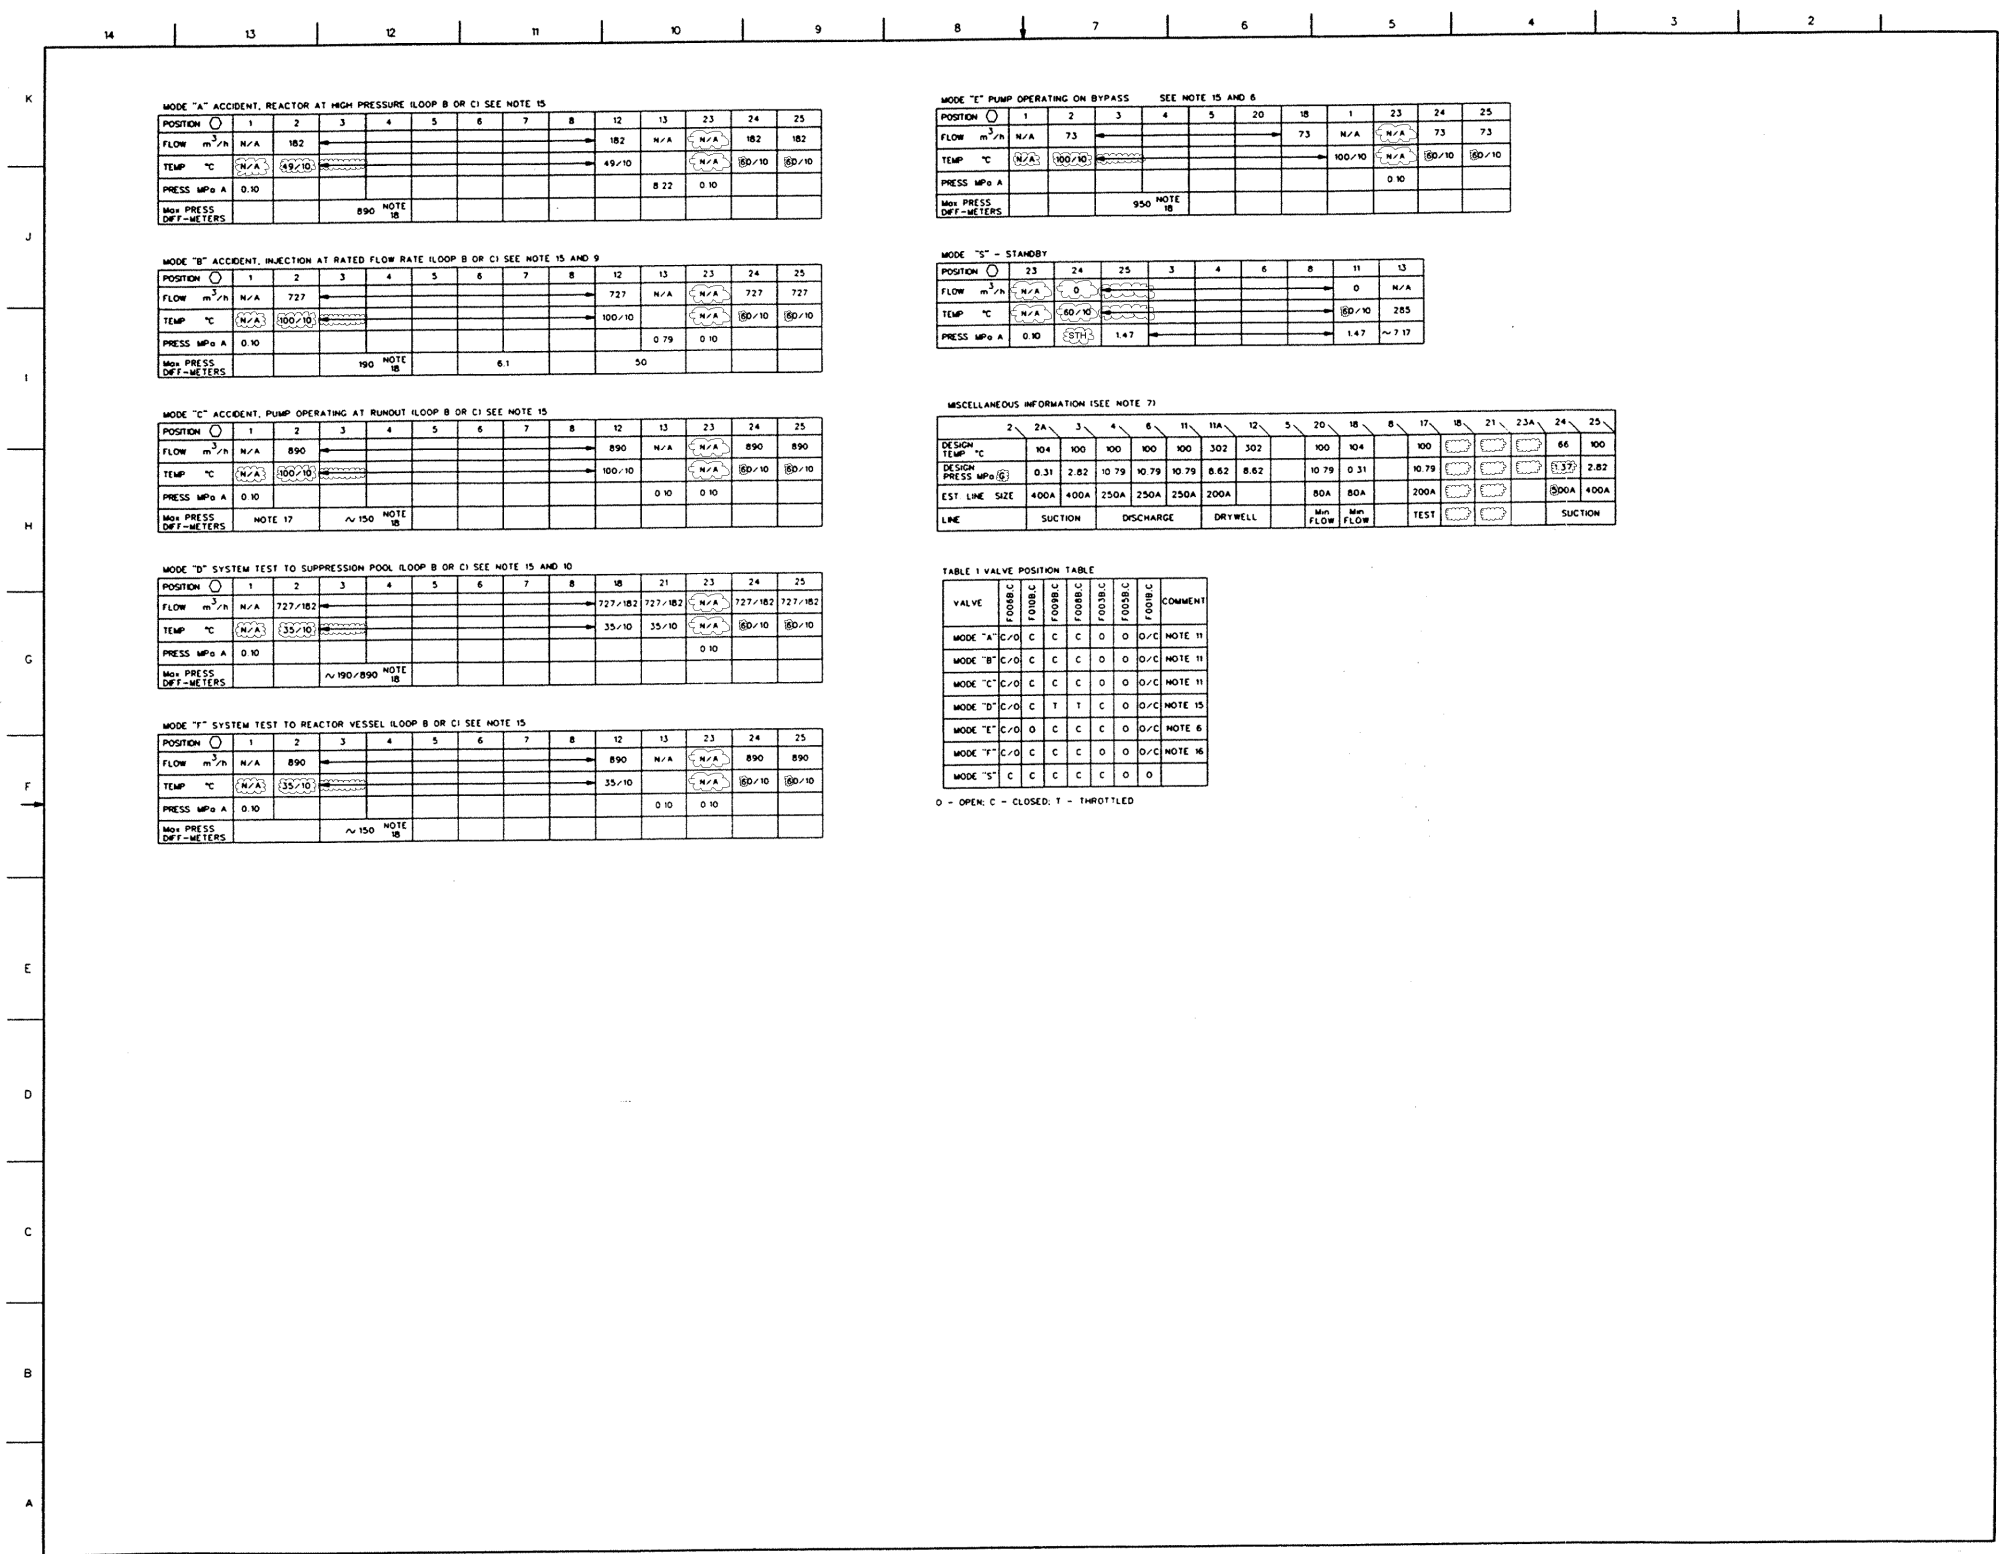


Figure 6.3-1 High Pressure Core Flooder System PFD (Sheet 2 of 2)



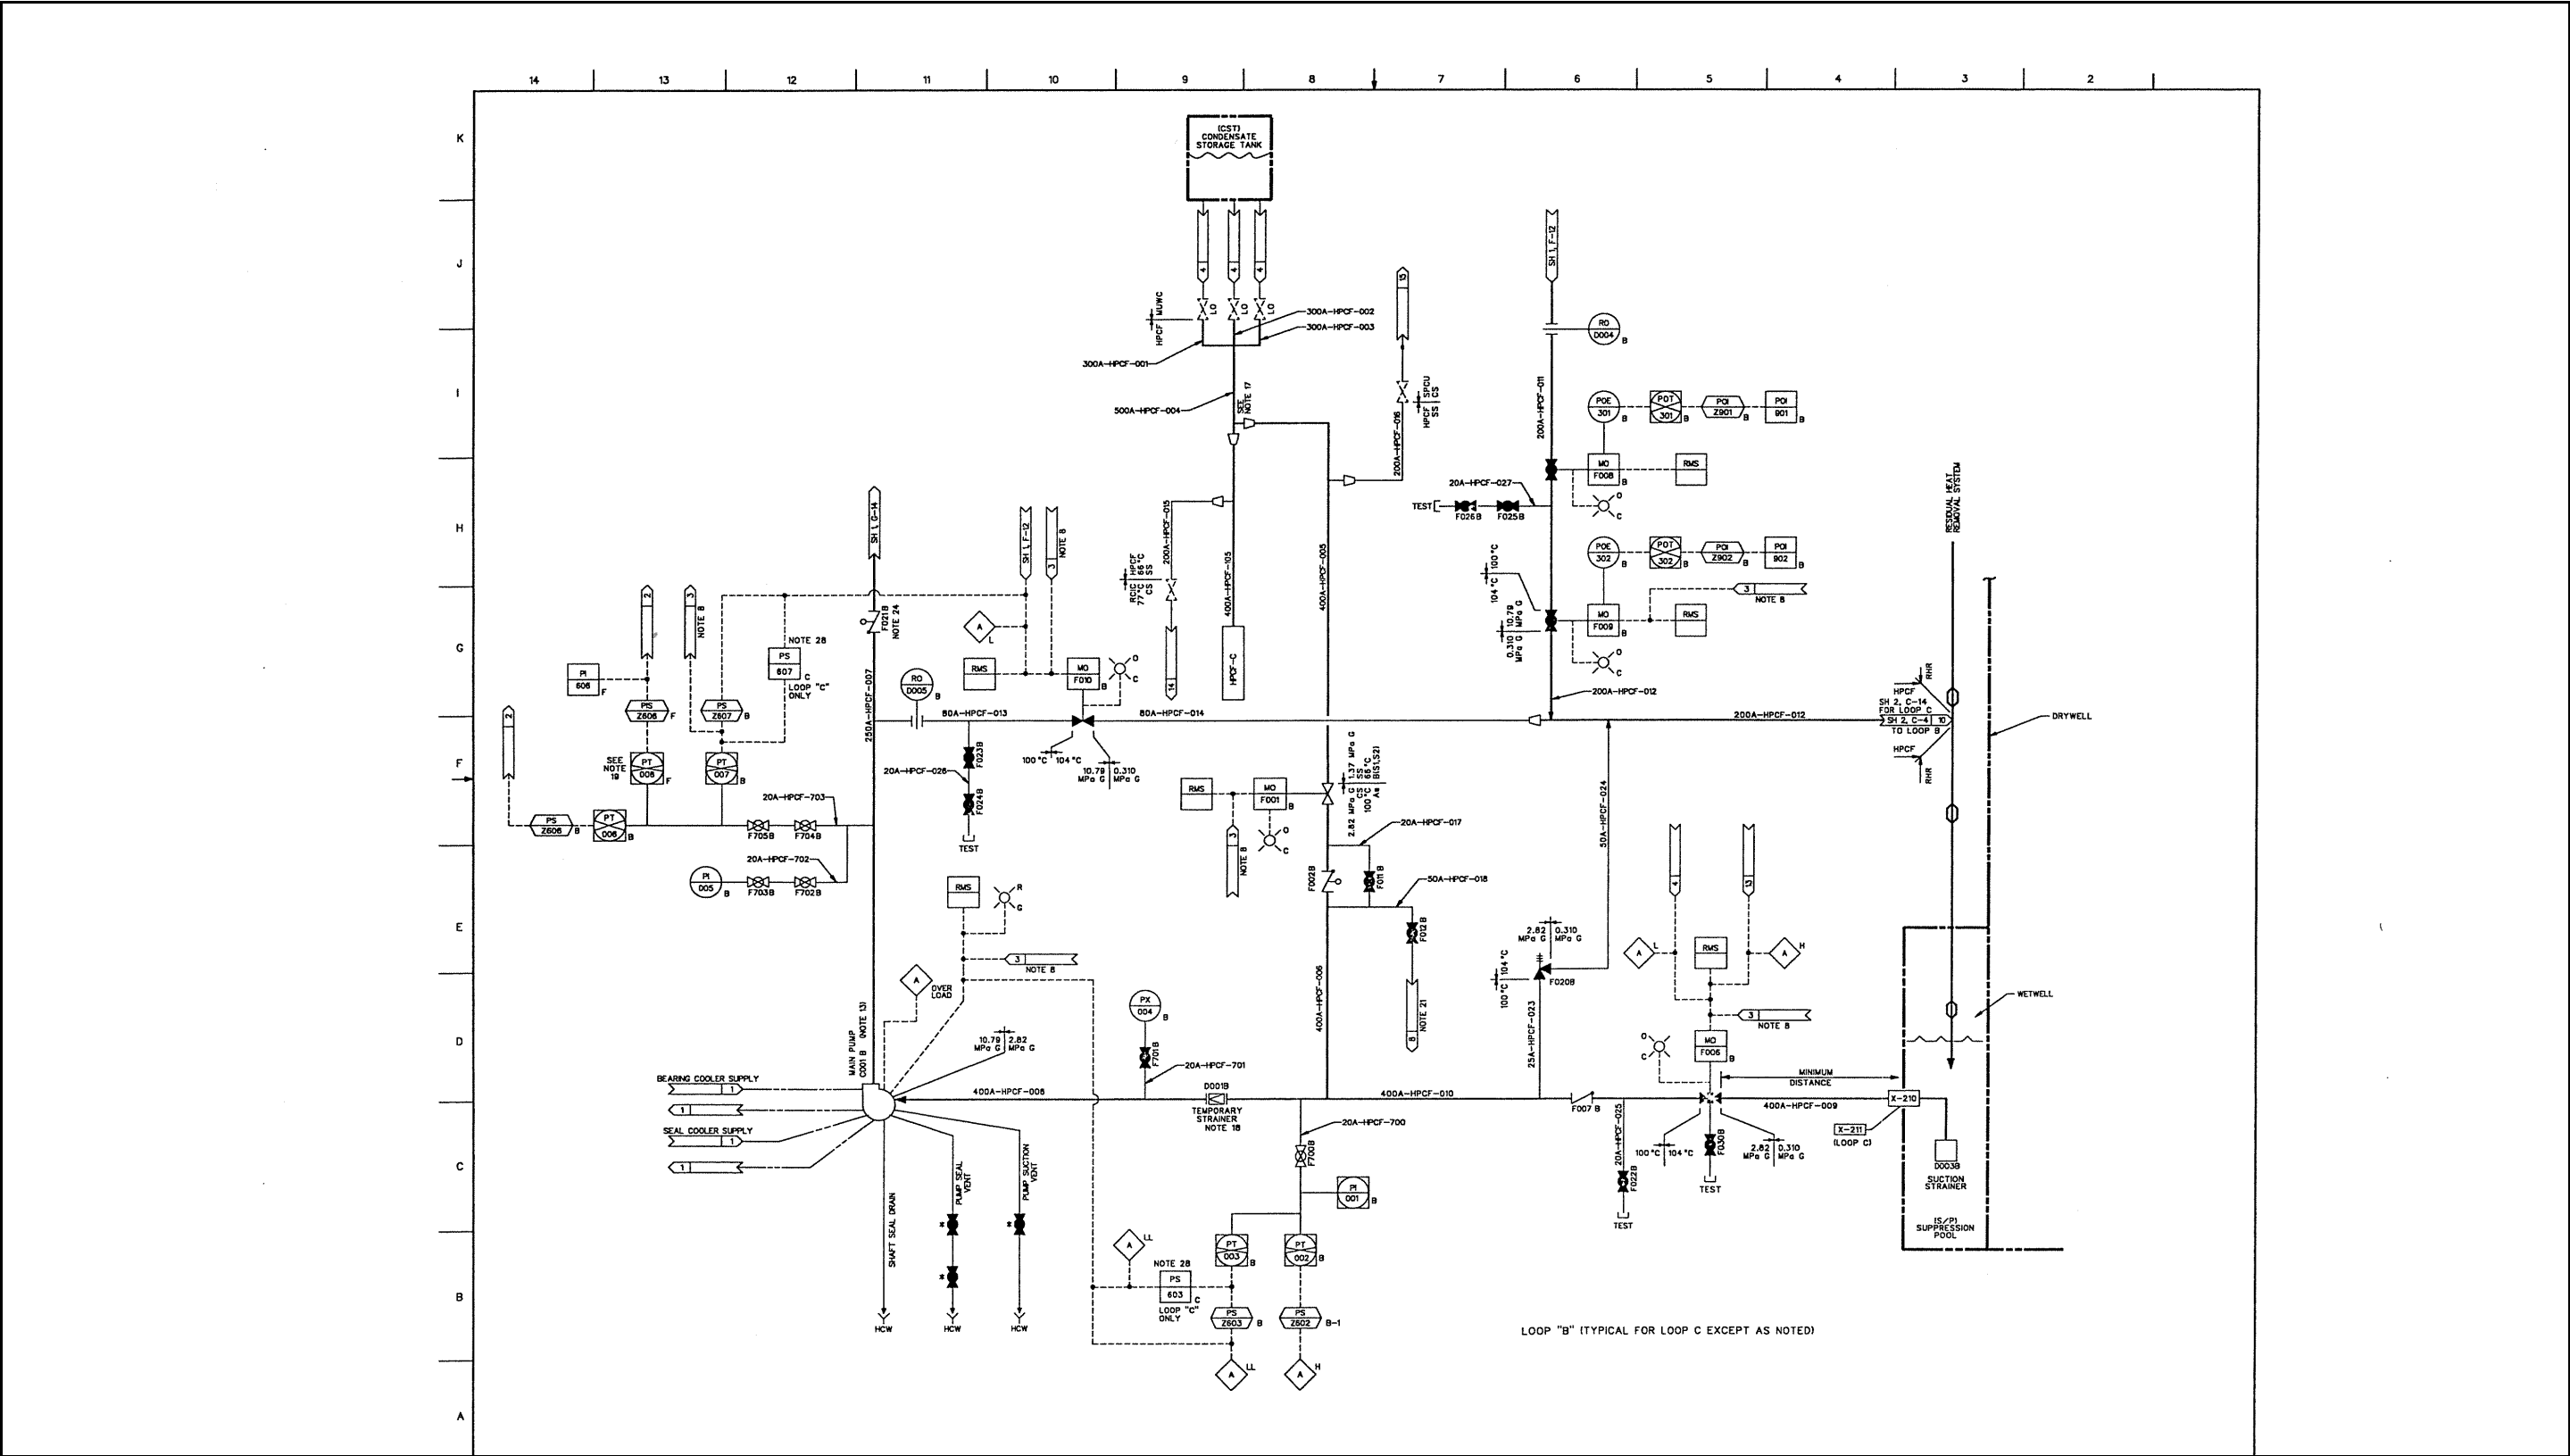


Figure 6.3-7 High Pressure Core Flooder System P&ID (Sheet 2 of 2)

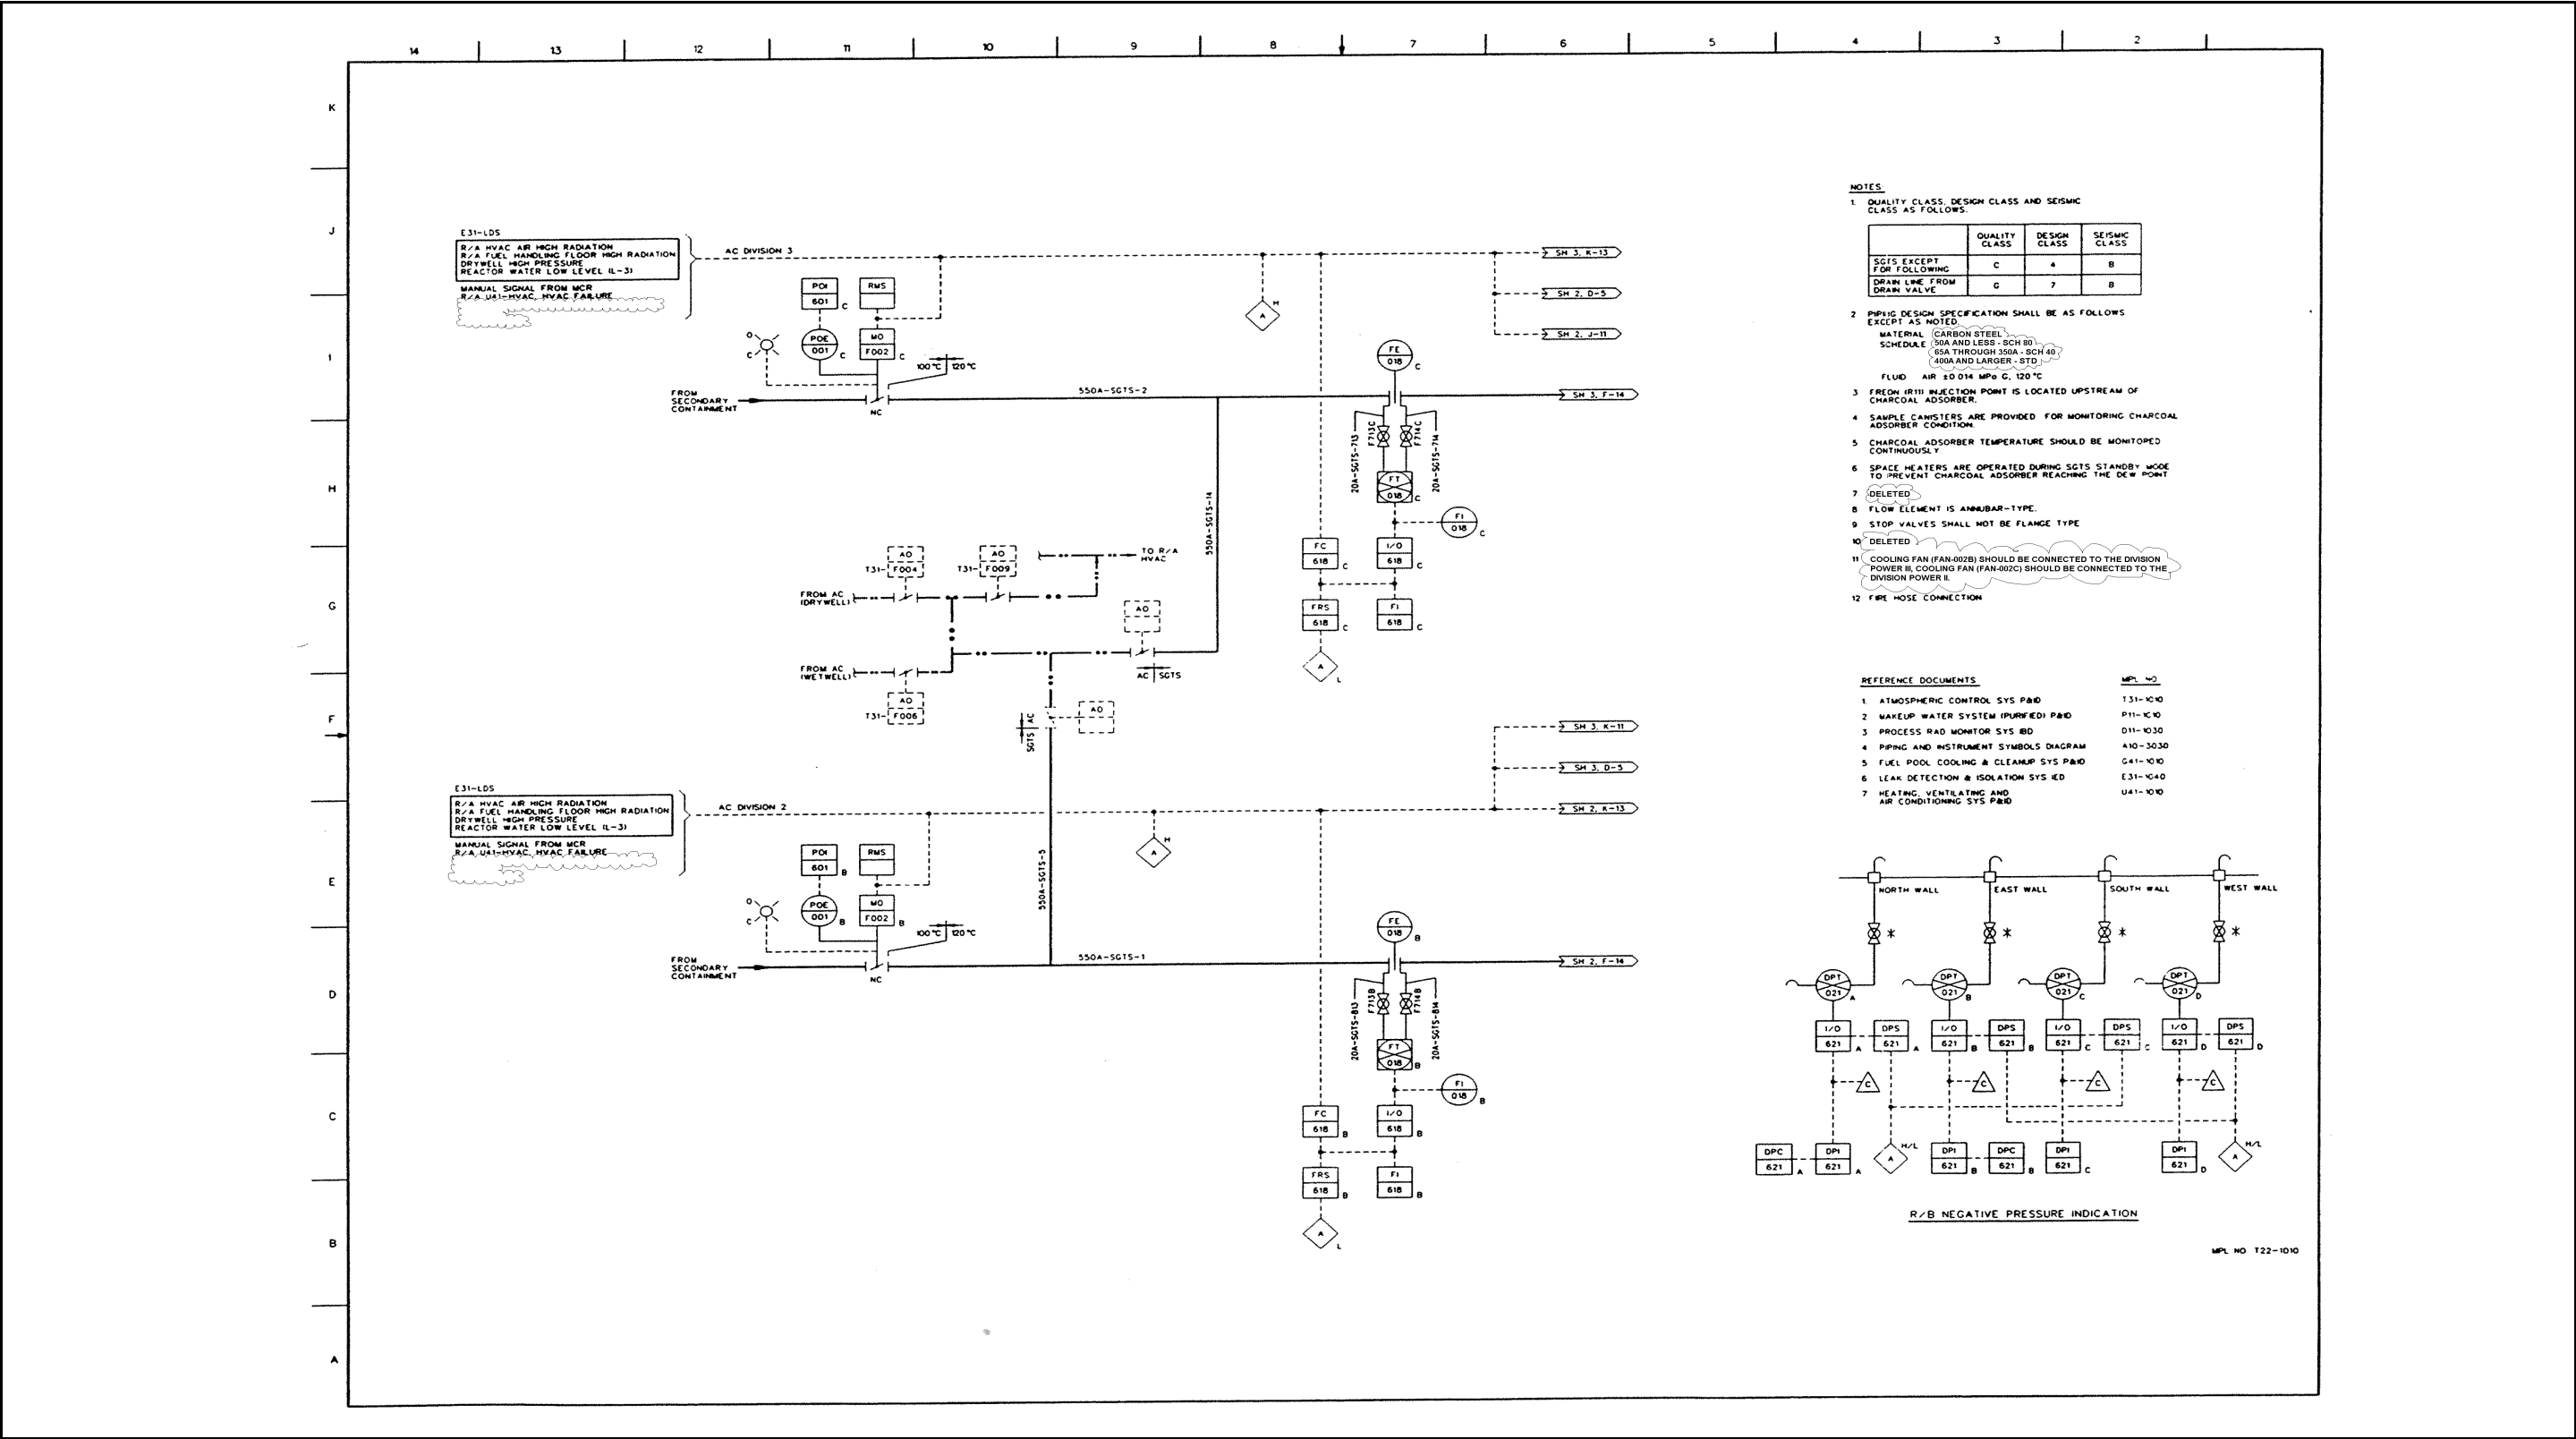


Figure 6.5-1 Standby Gas Treatment System P&ID (Sheet 1 of 3)

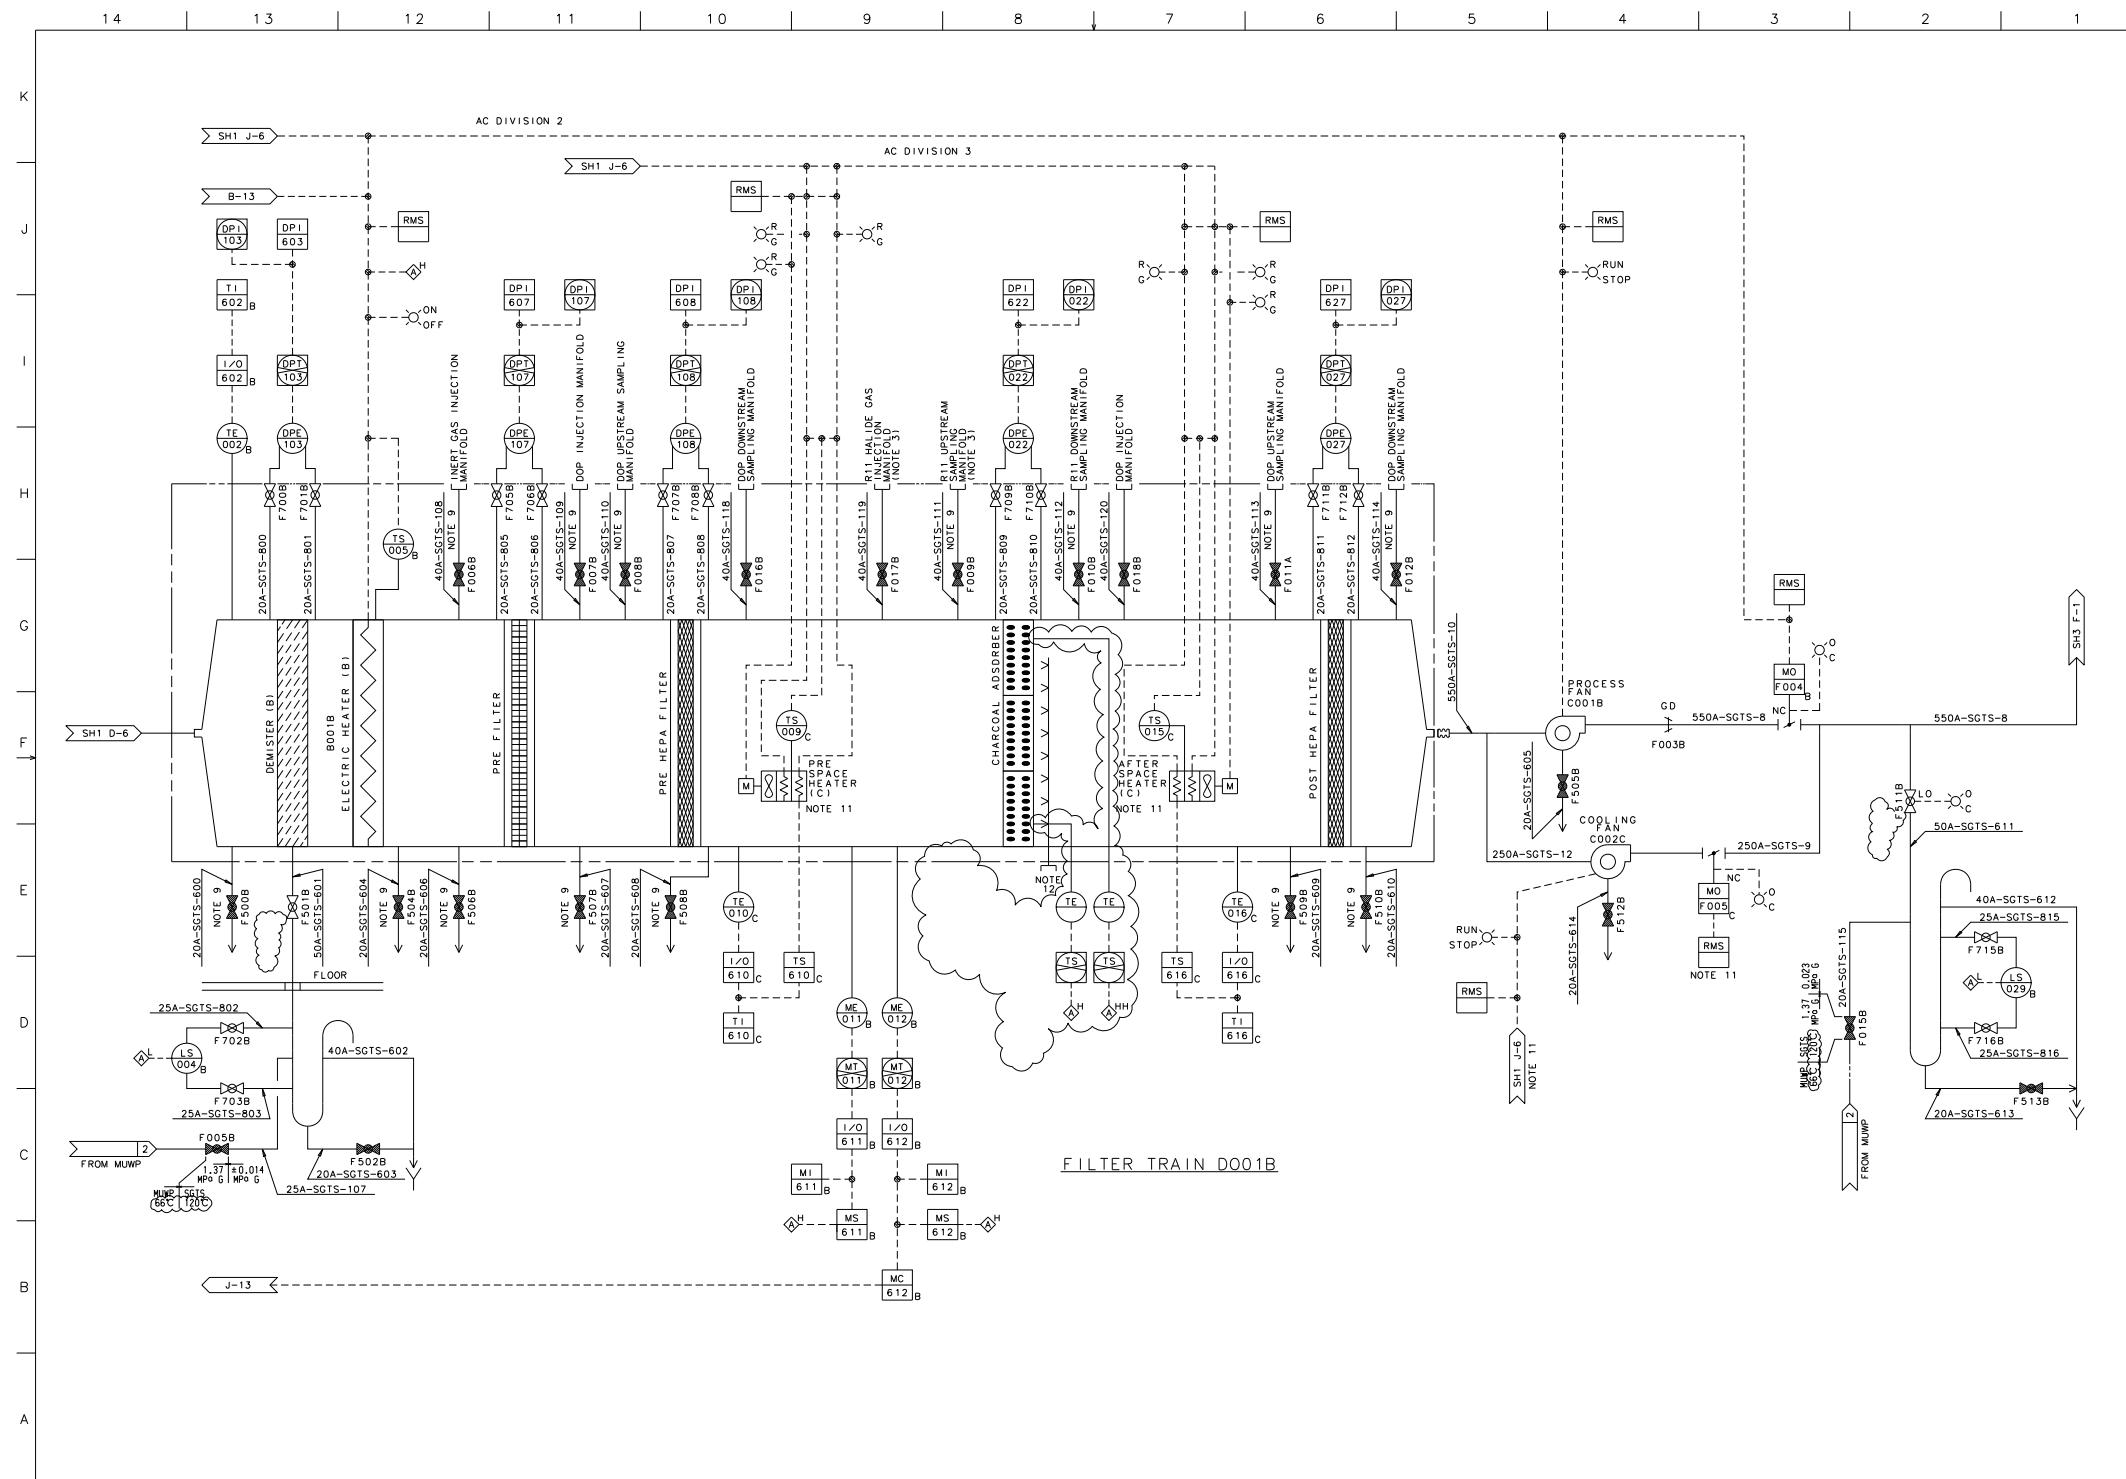


Figure 6.5-1 Standby Gas Treatment System P&ID (Sheet 2 of 3)

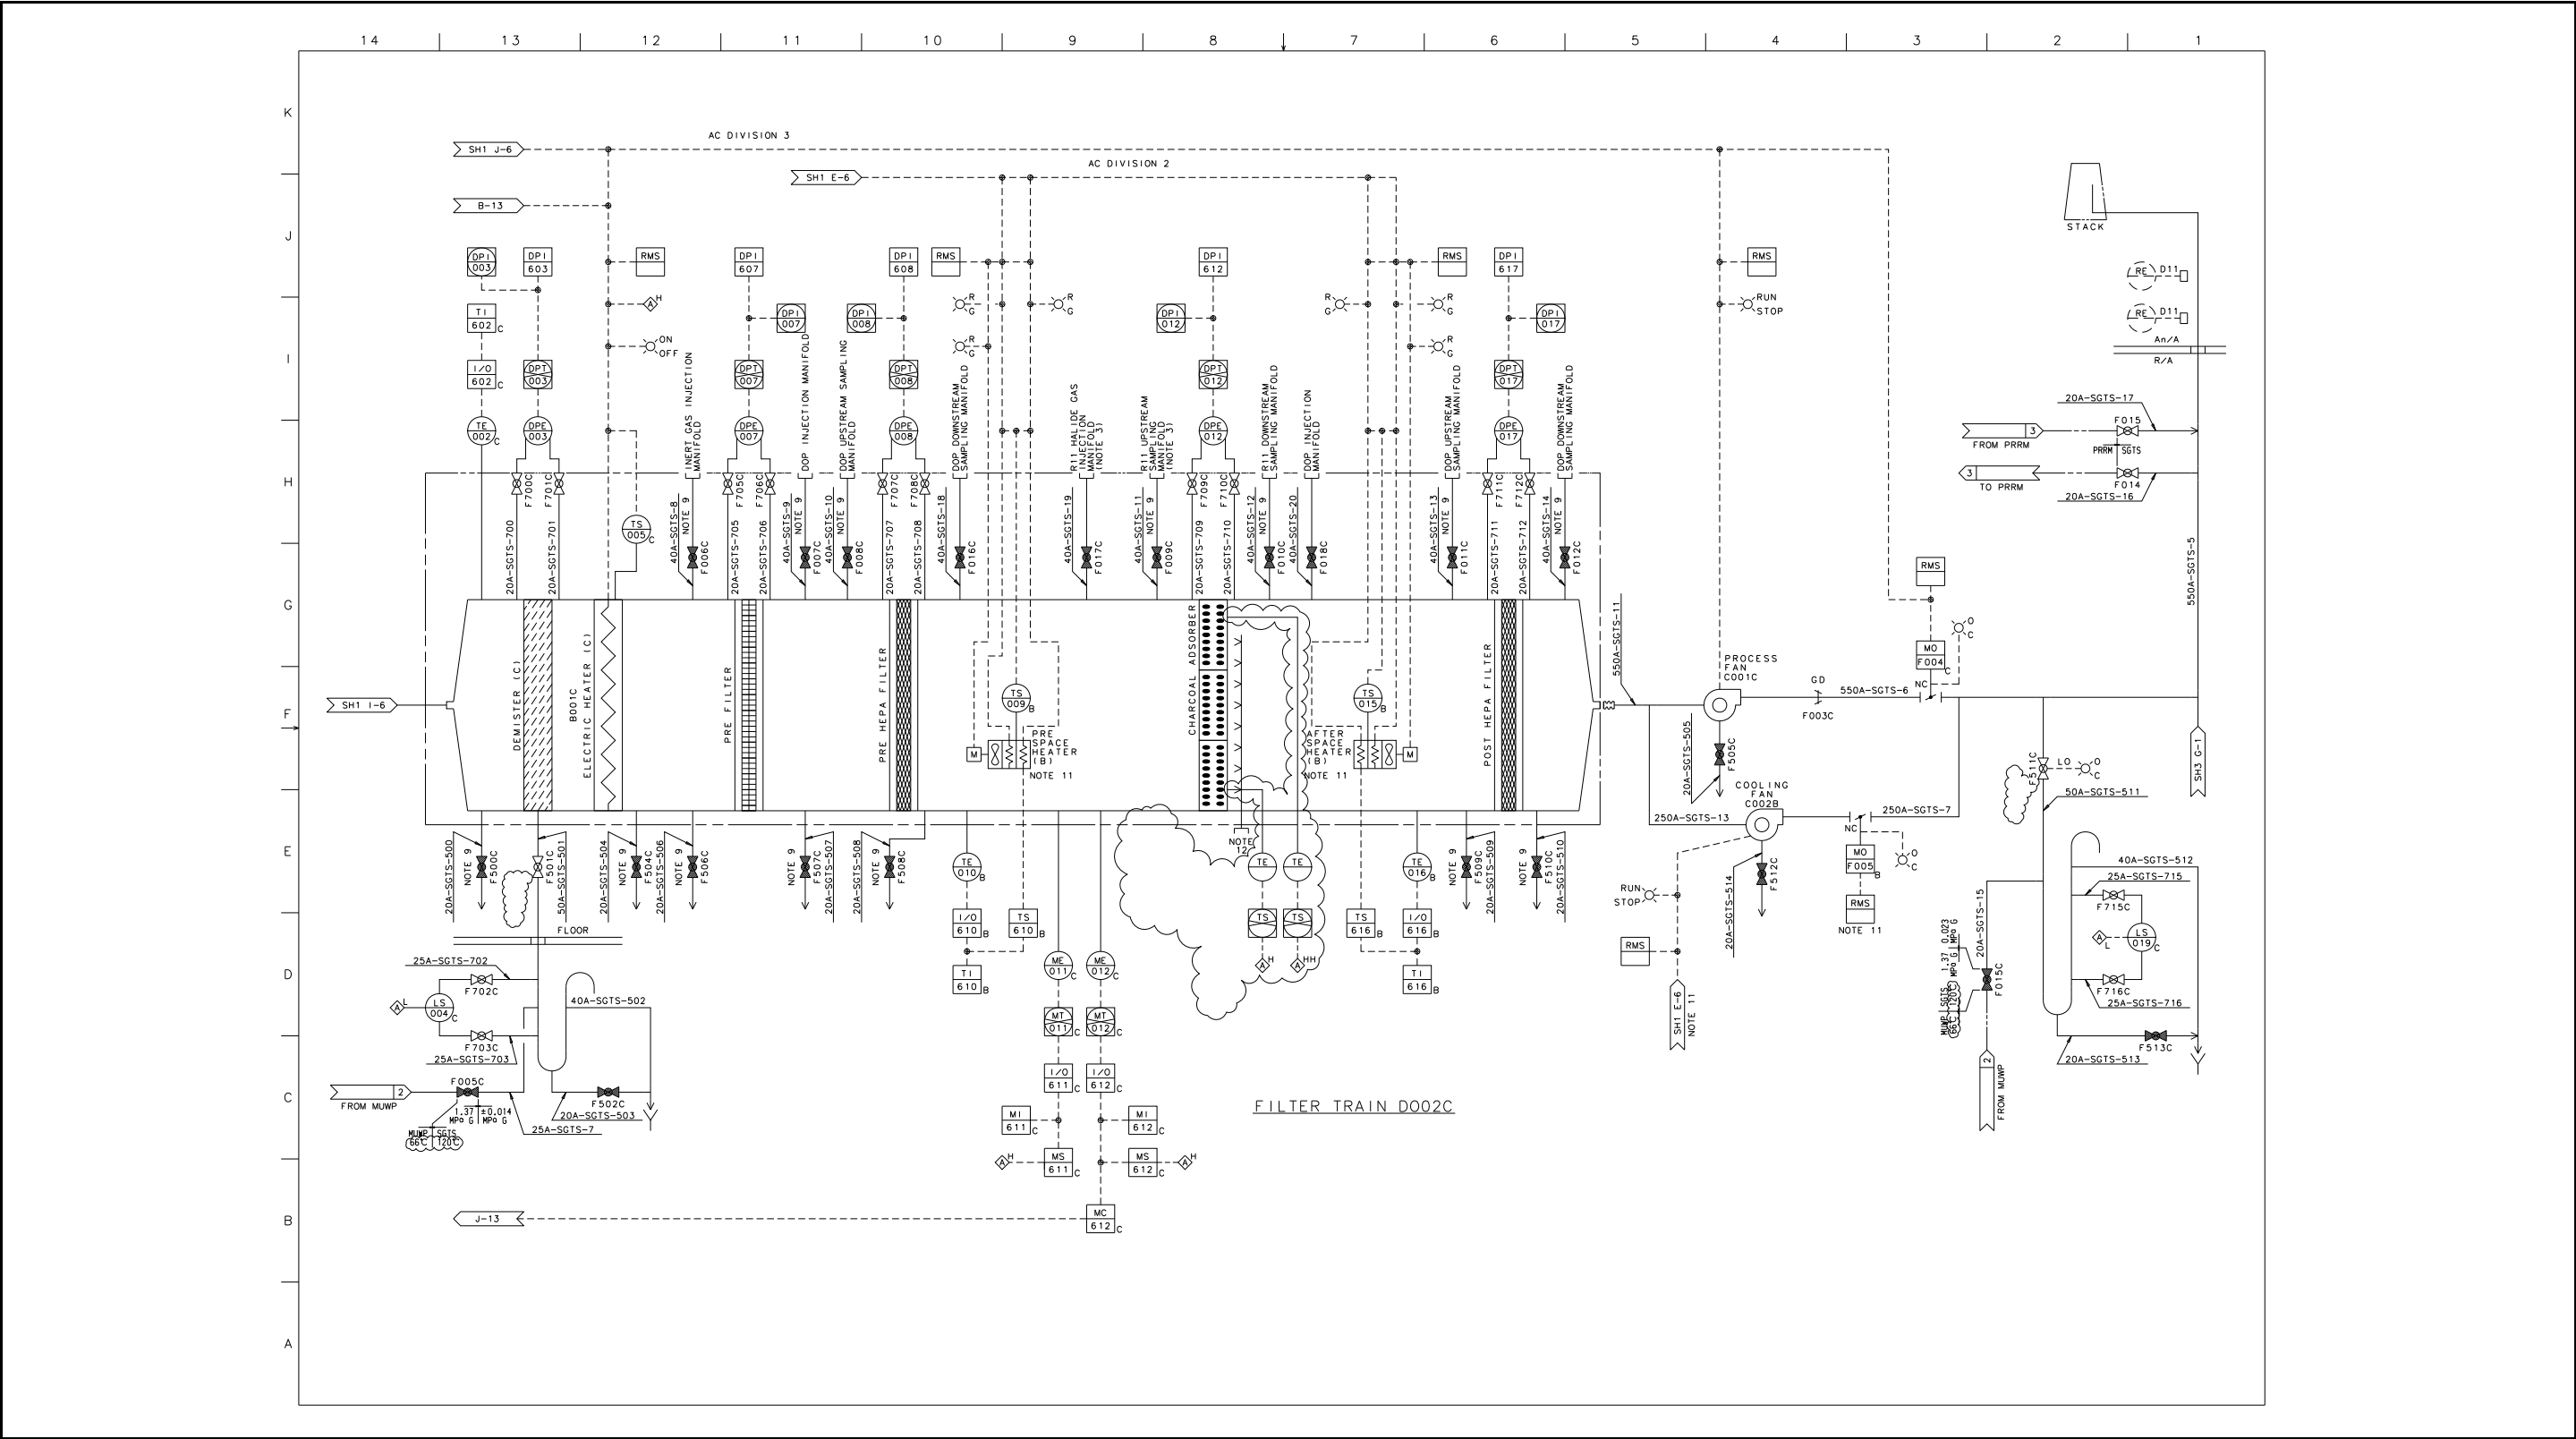


Figure 6.5-1 Standby Gas Treatment System P&ID (Sheet 3 of 3)

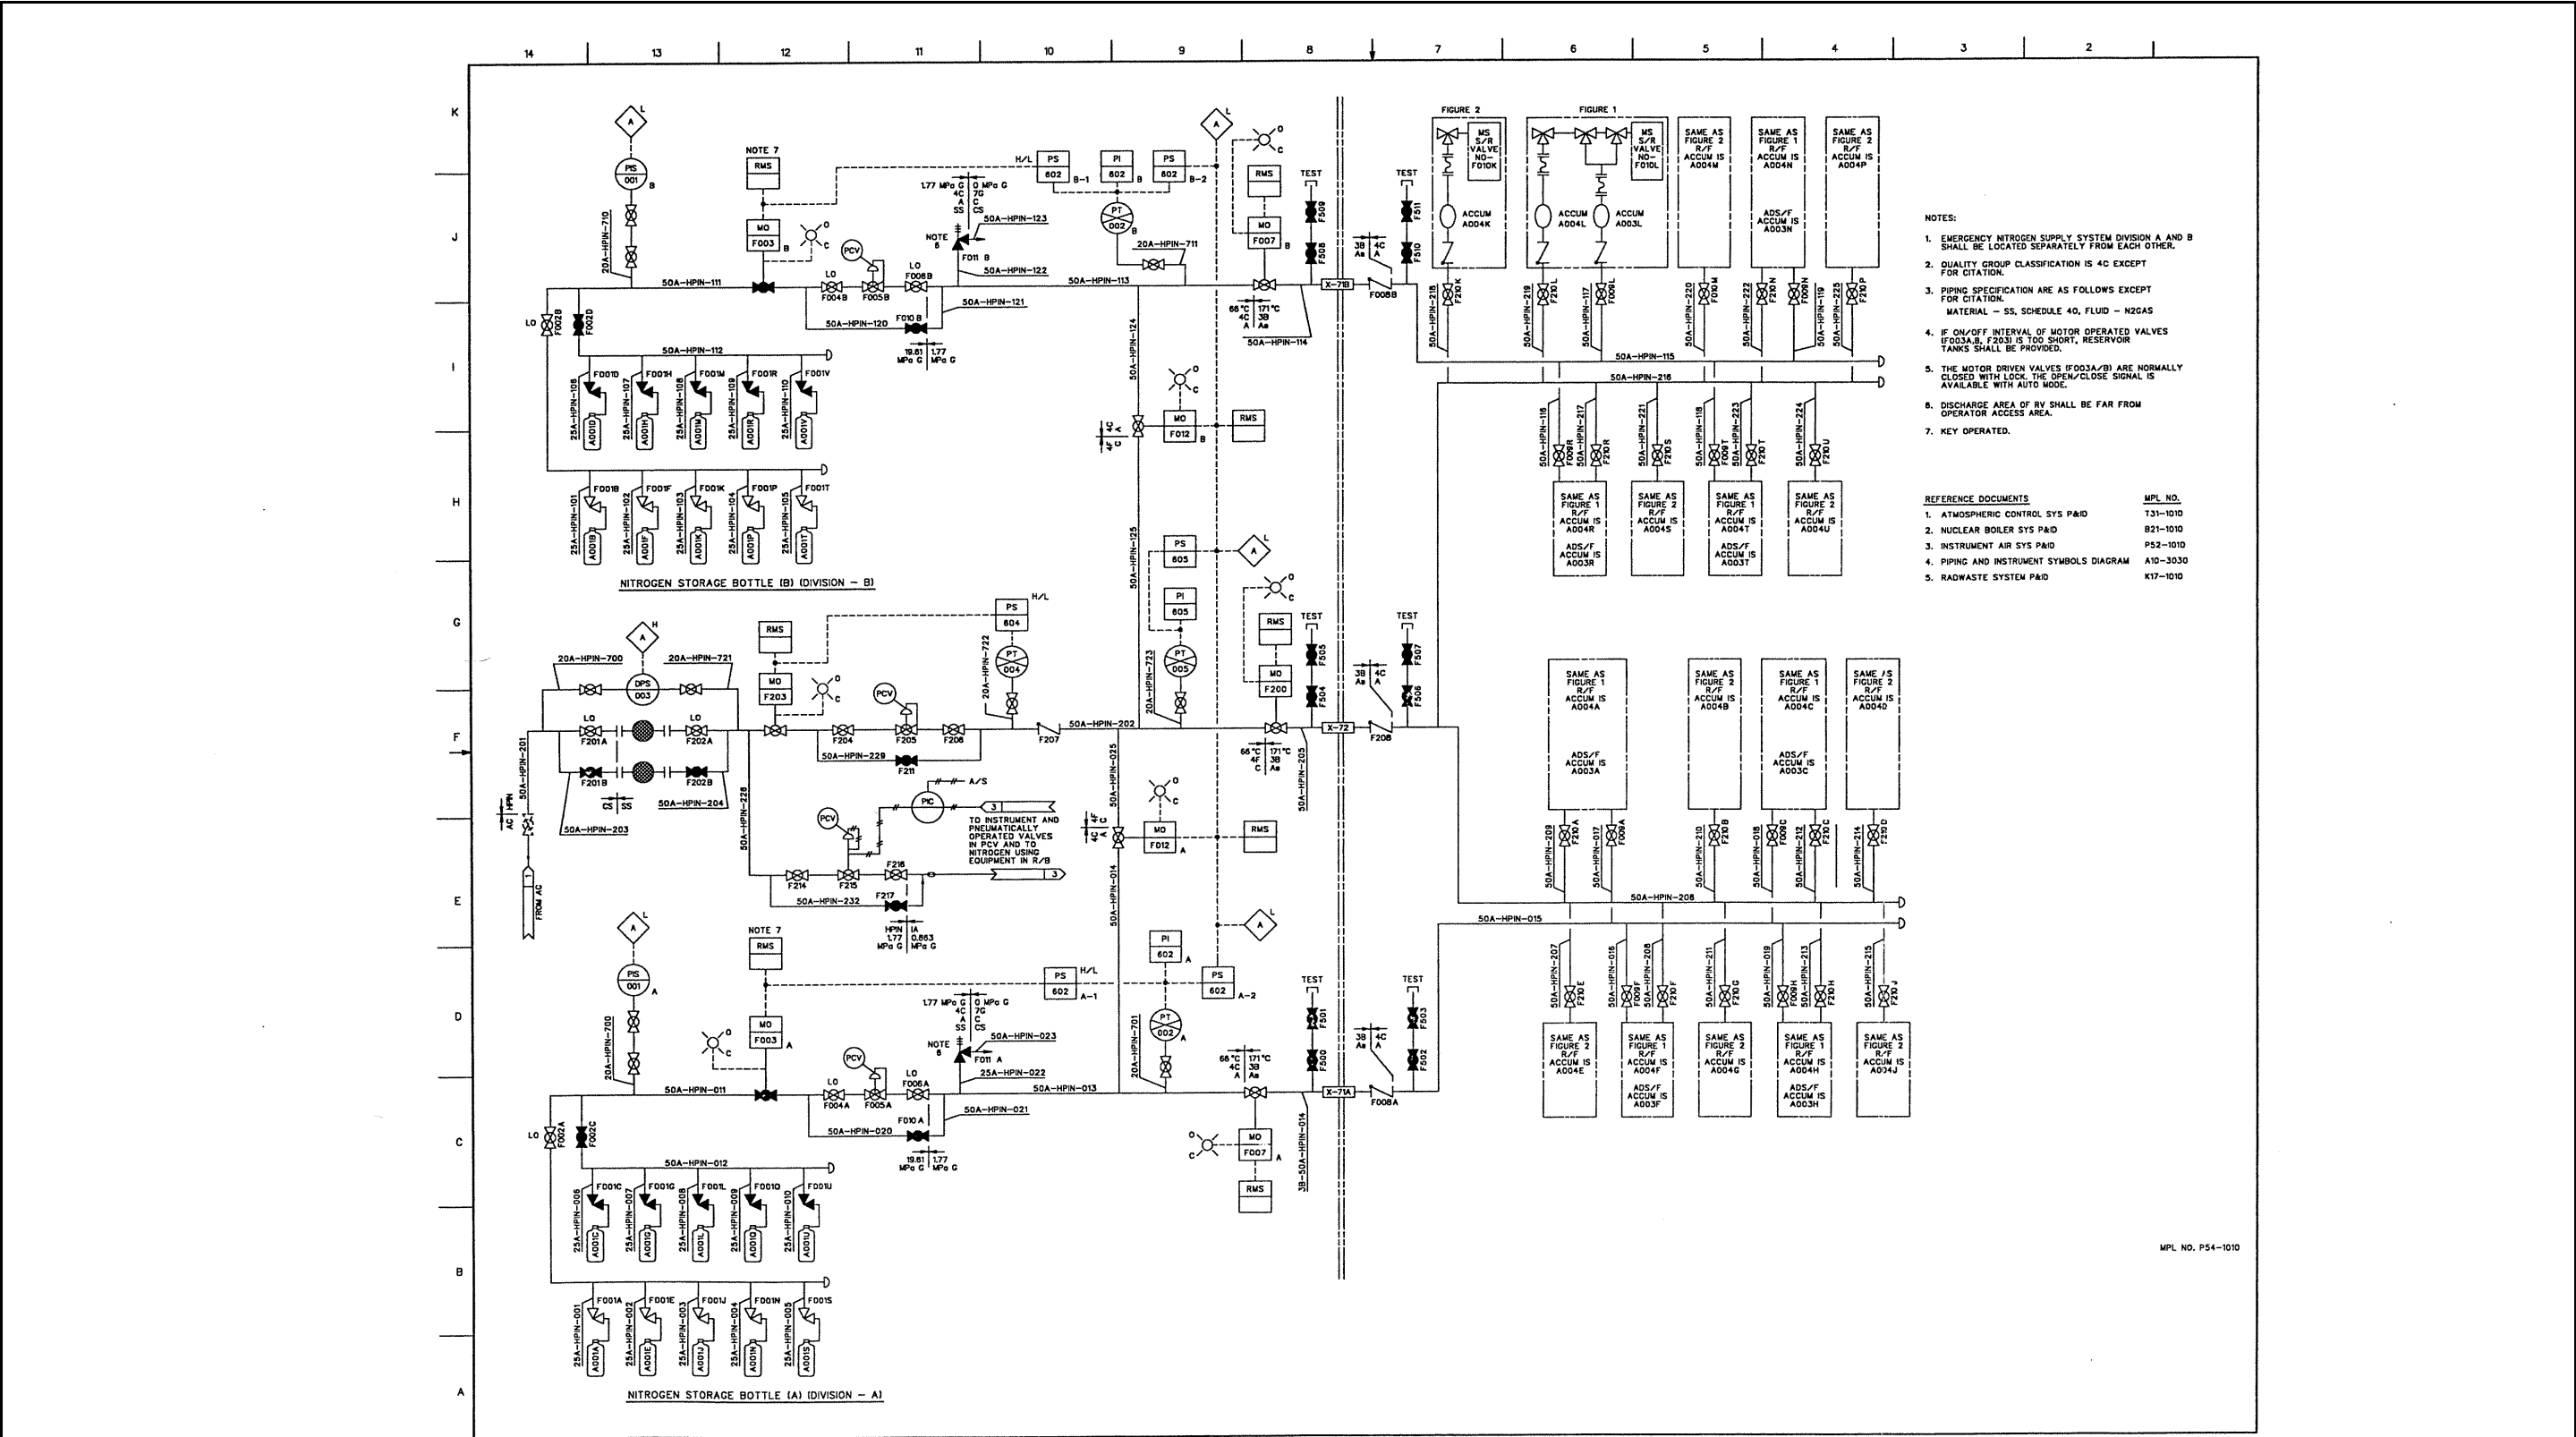


Figure 6.7-1 High Pressure Nitrogen Gas Supply System P&ID (Sheet 1 of 1)