

Figure 9.2-1 Reactor Building Cooling Water System P&ID (Sheet 6 of 9)

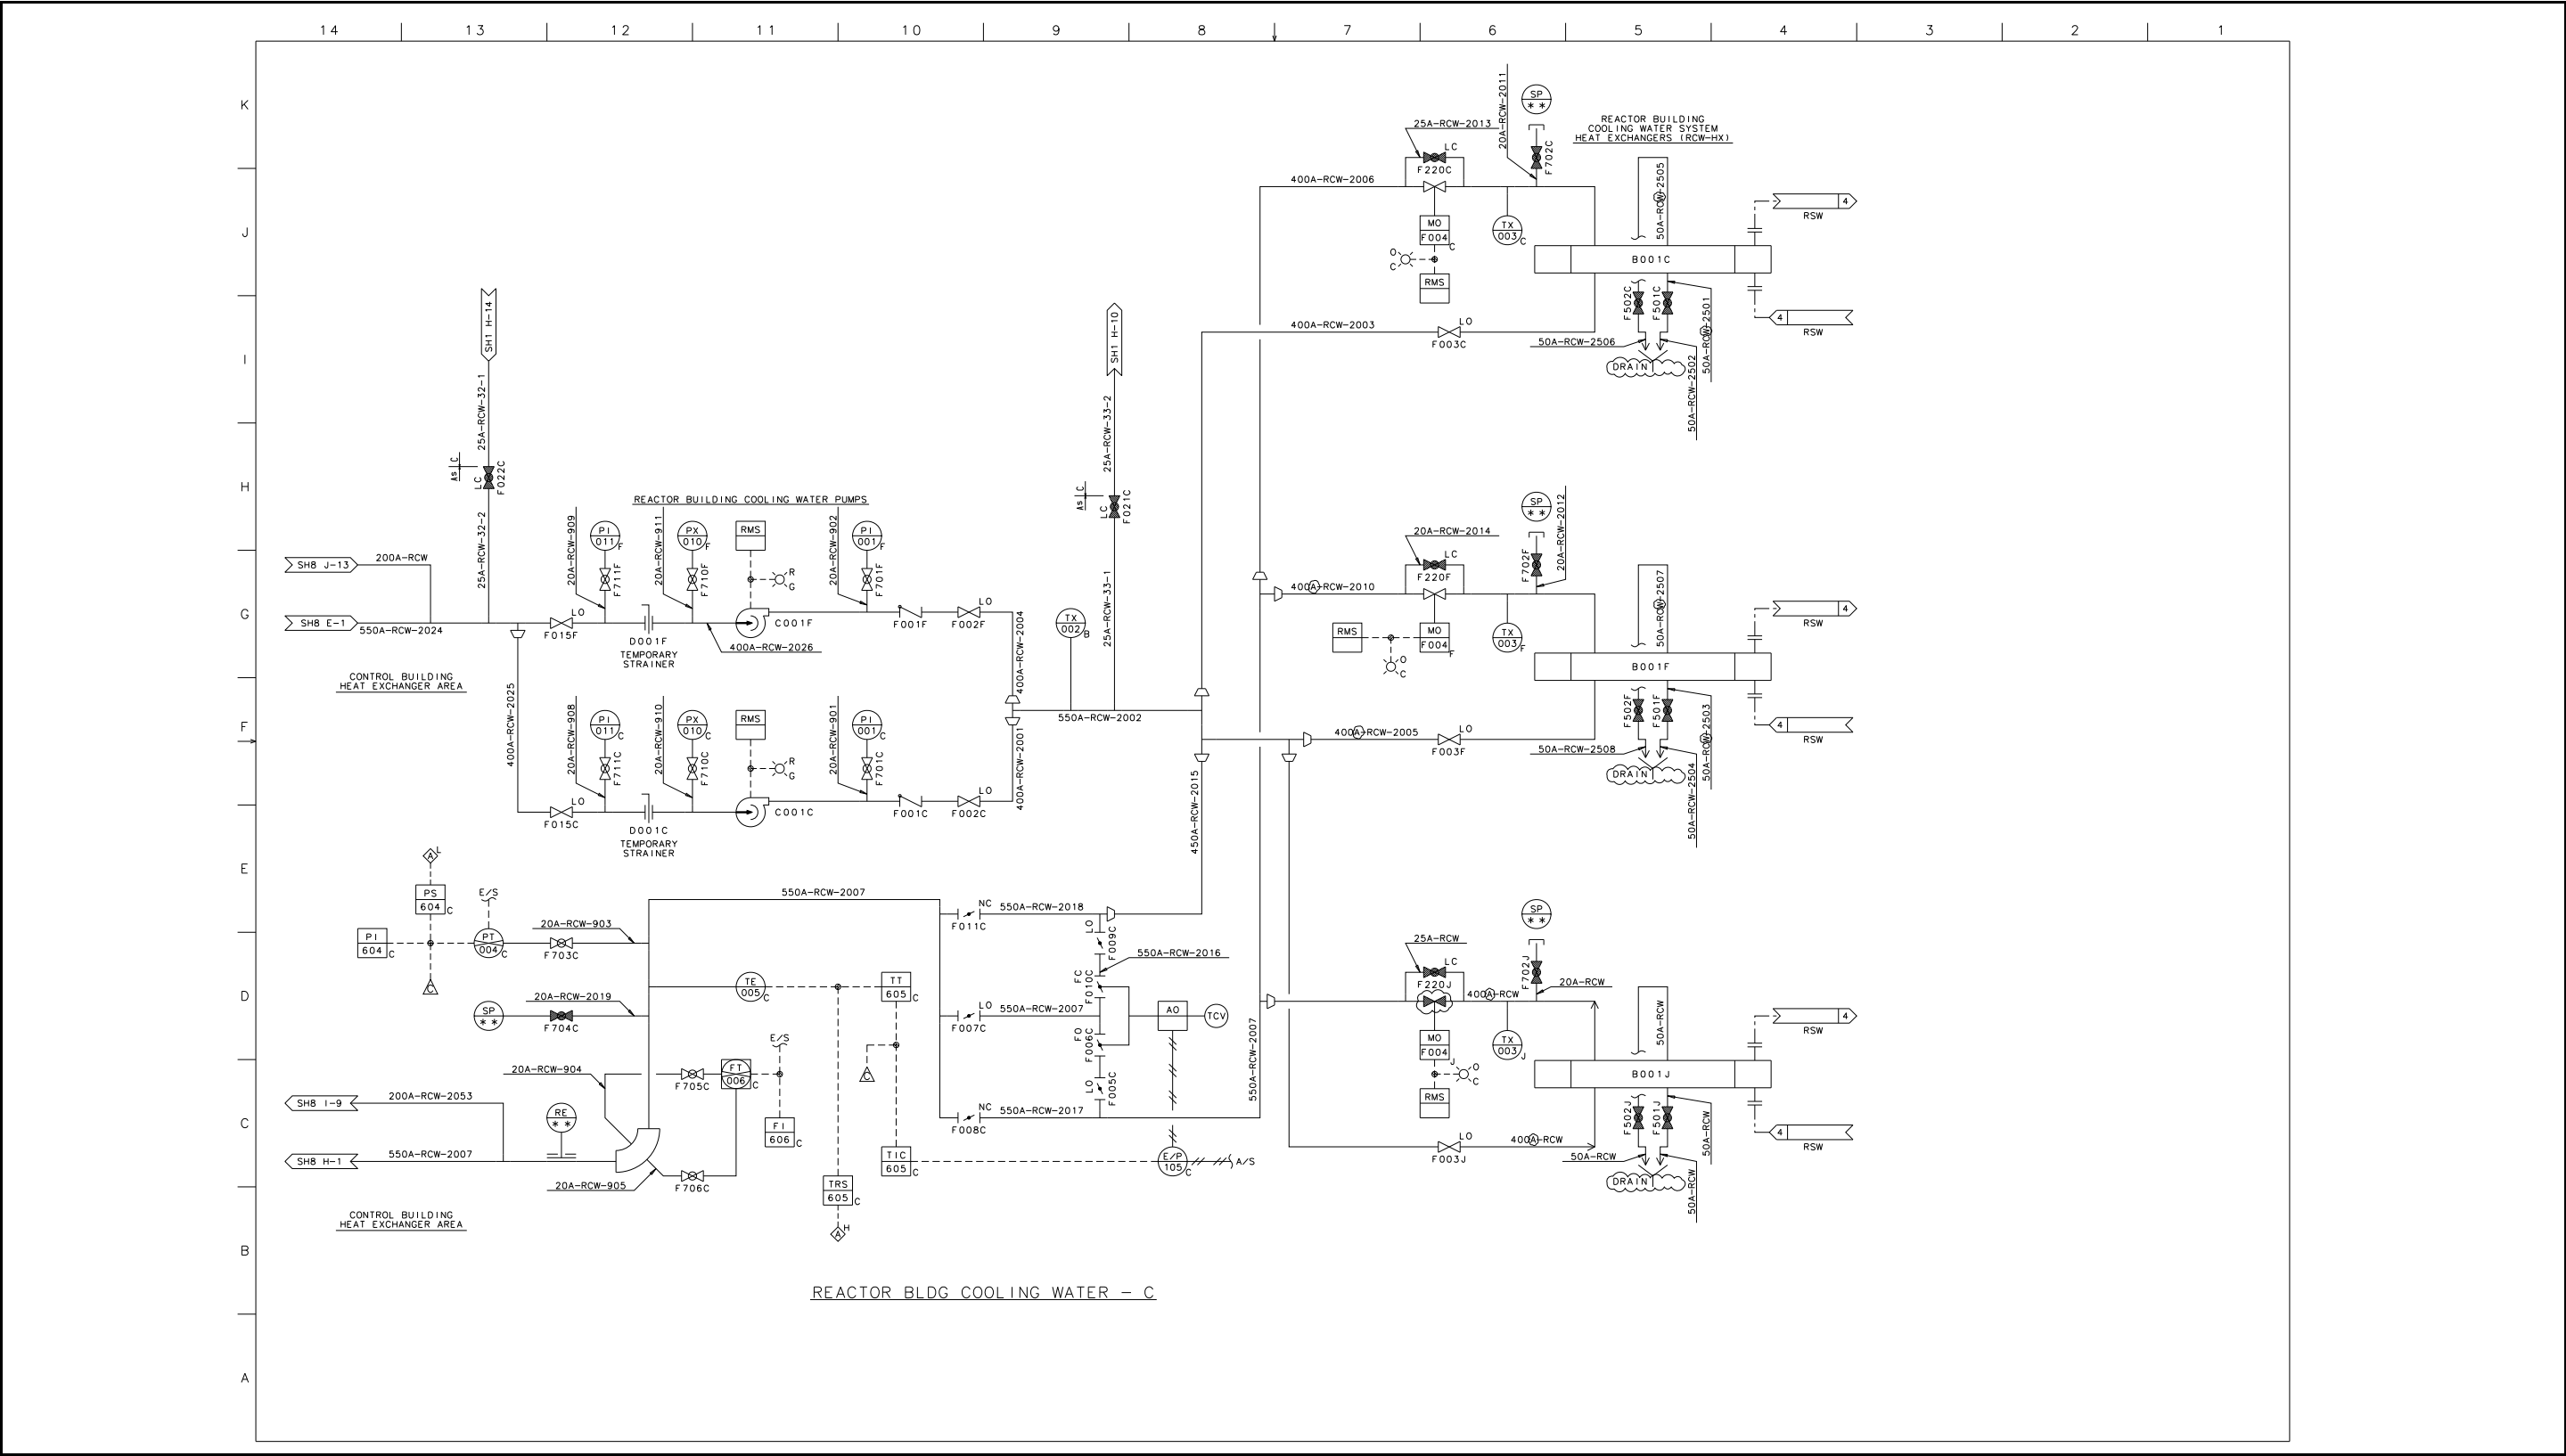


Figure 9.2-1 Reactor Building Cooling Water System P&ID (Sheet 7 of 9)

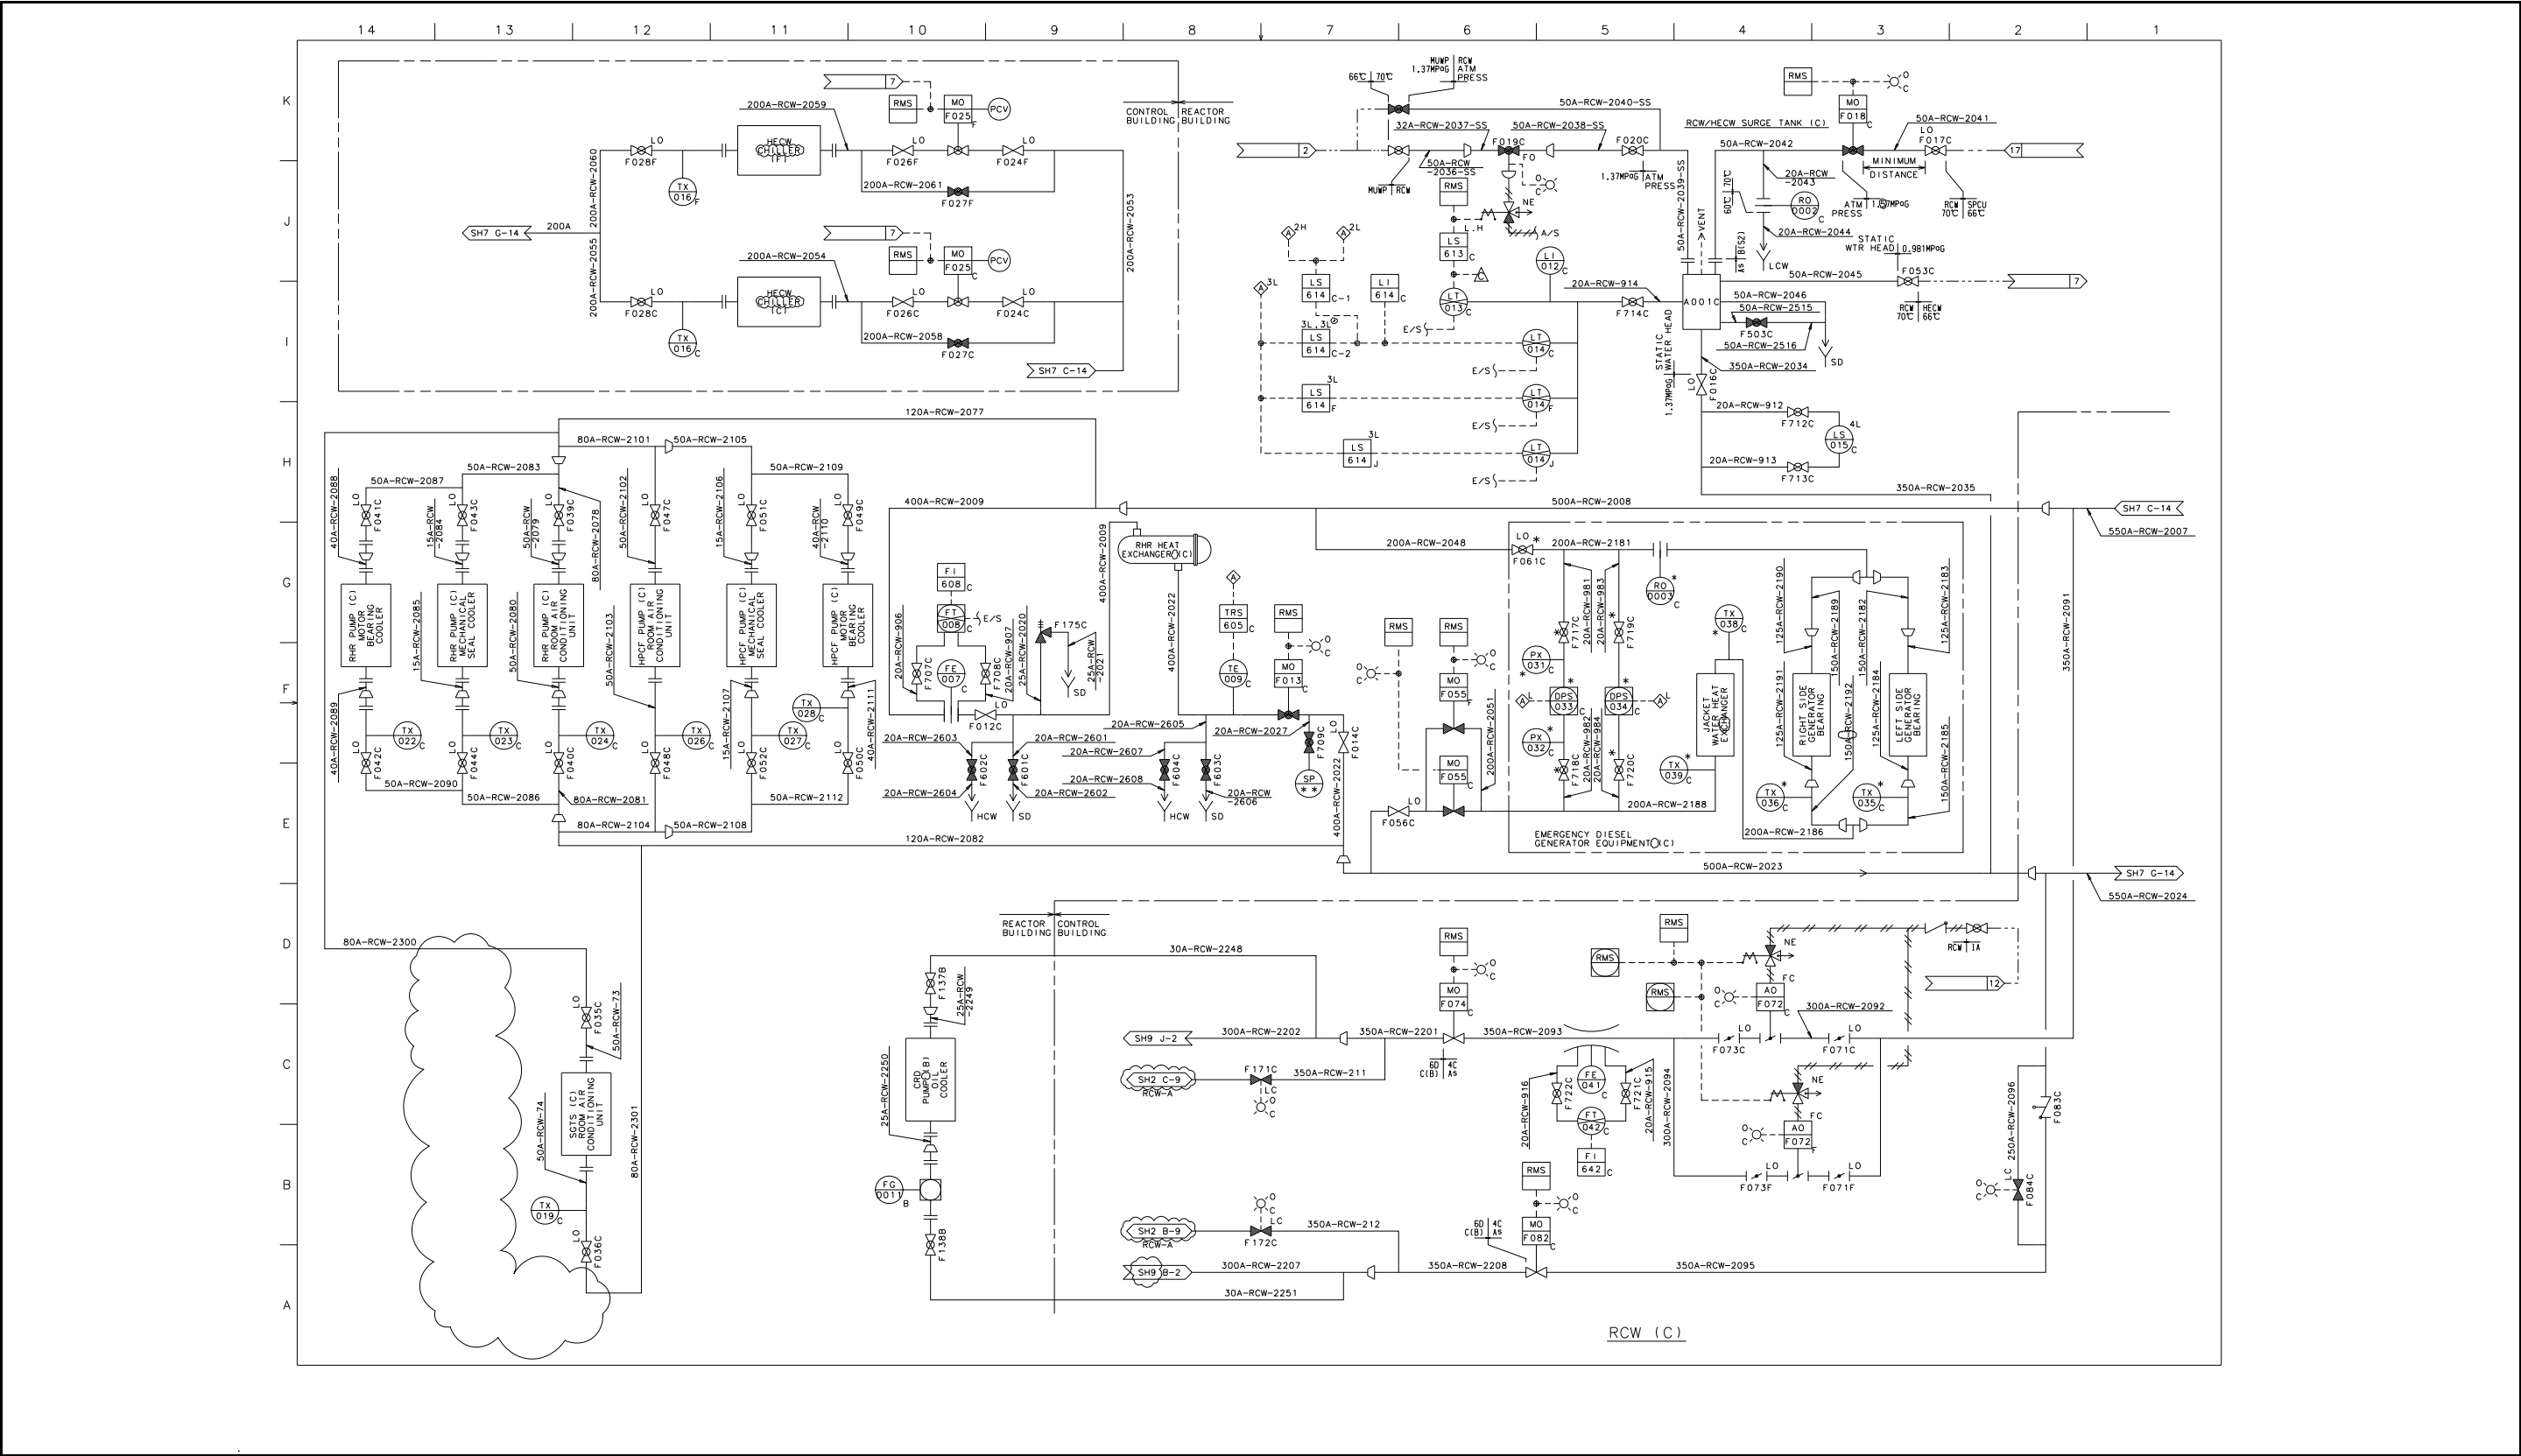


Figure 9.2-1 Reactor Building Cooling Water System P&ID (Sheet 8 of 9)

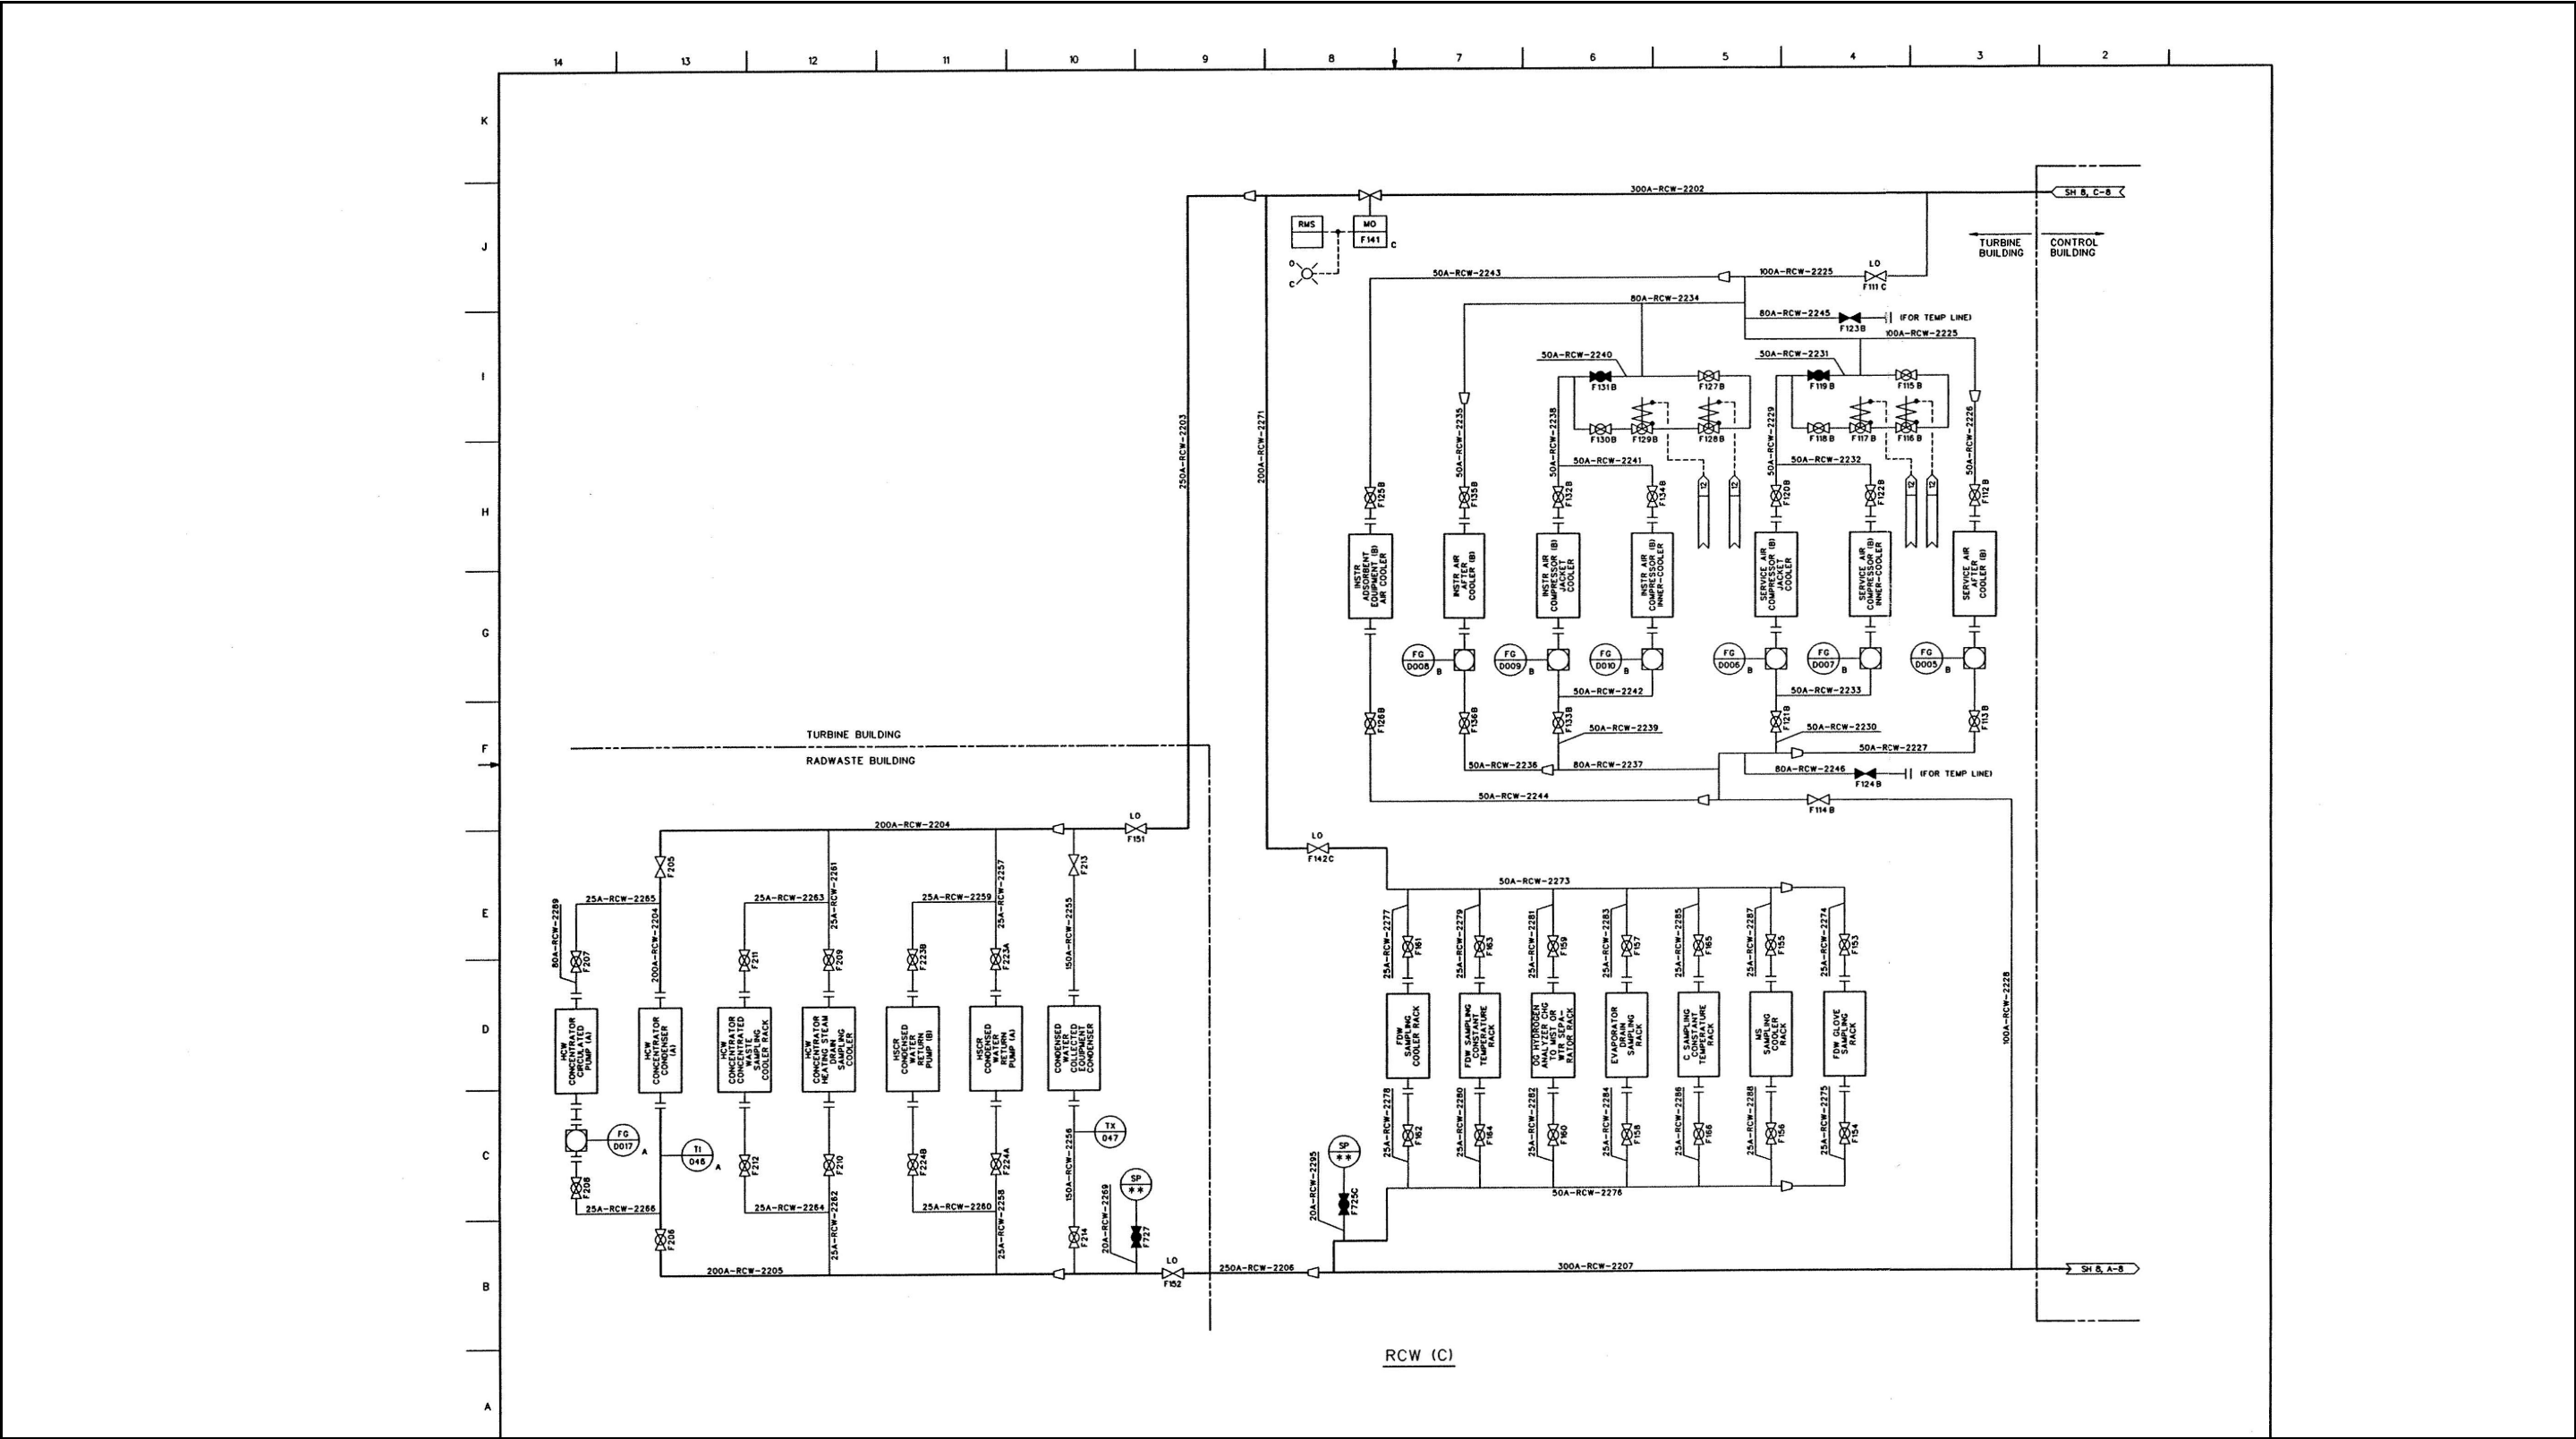
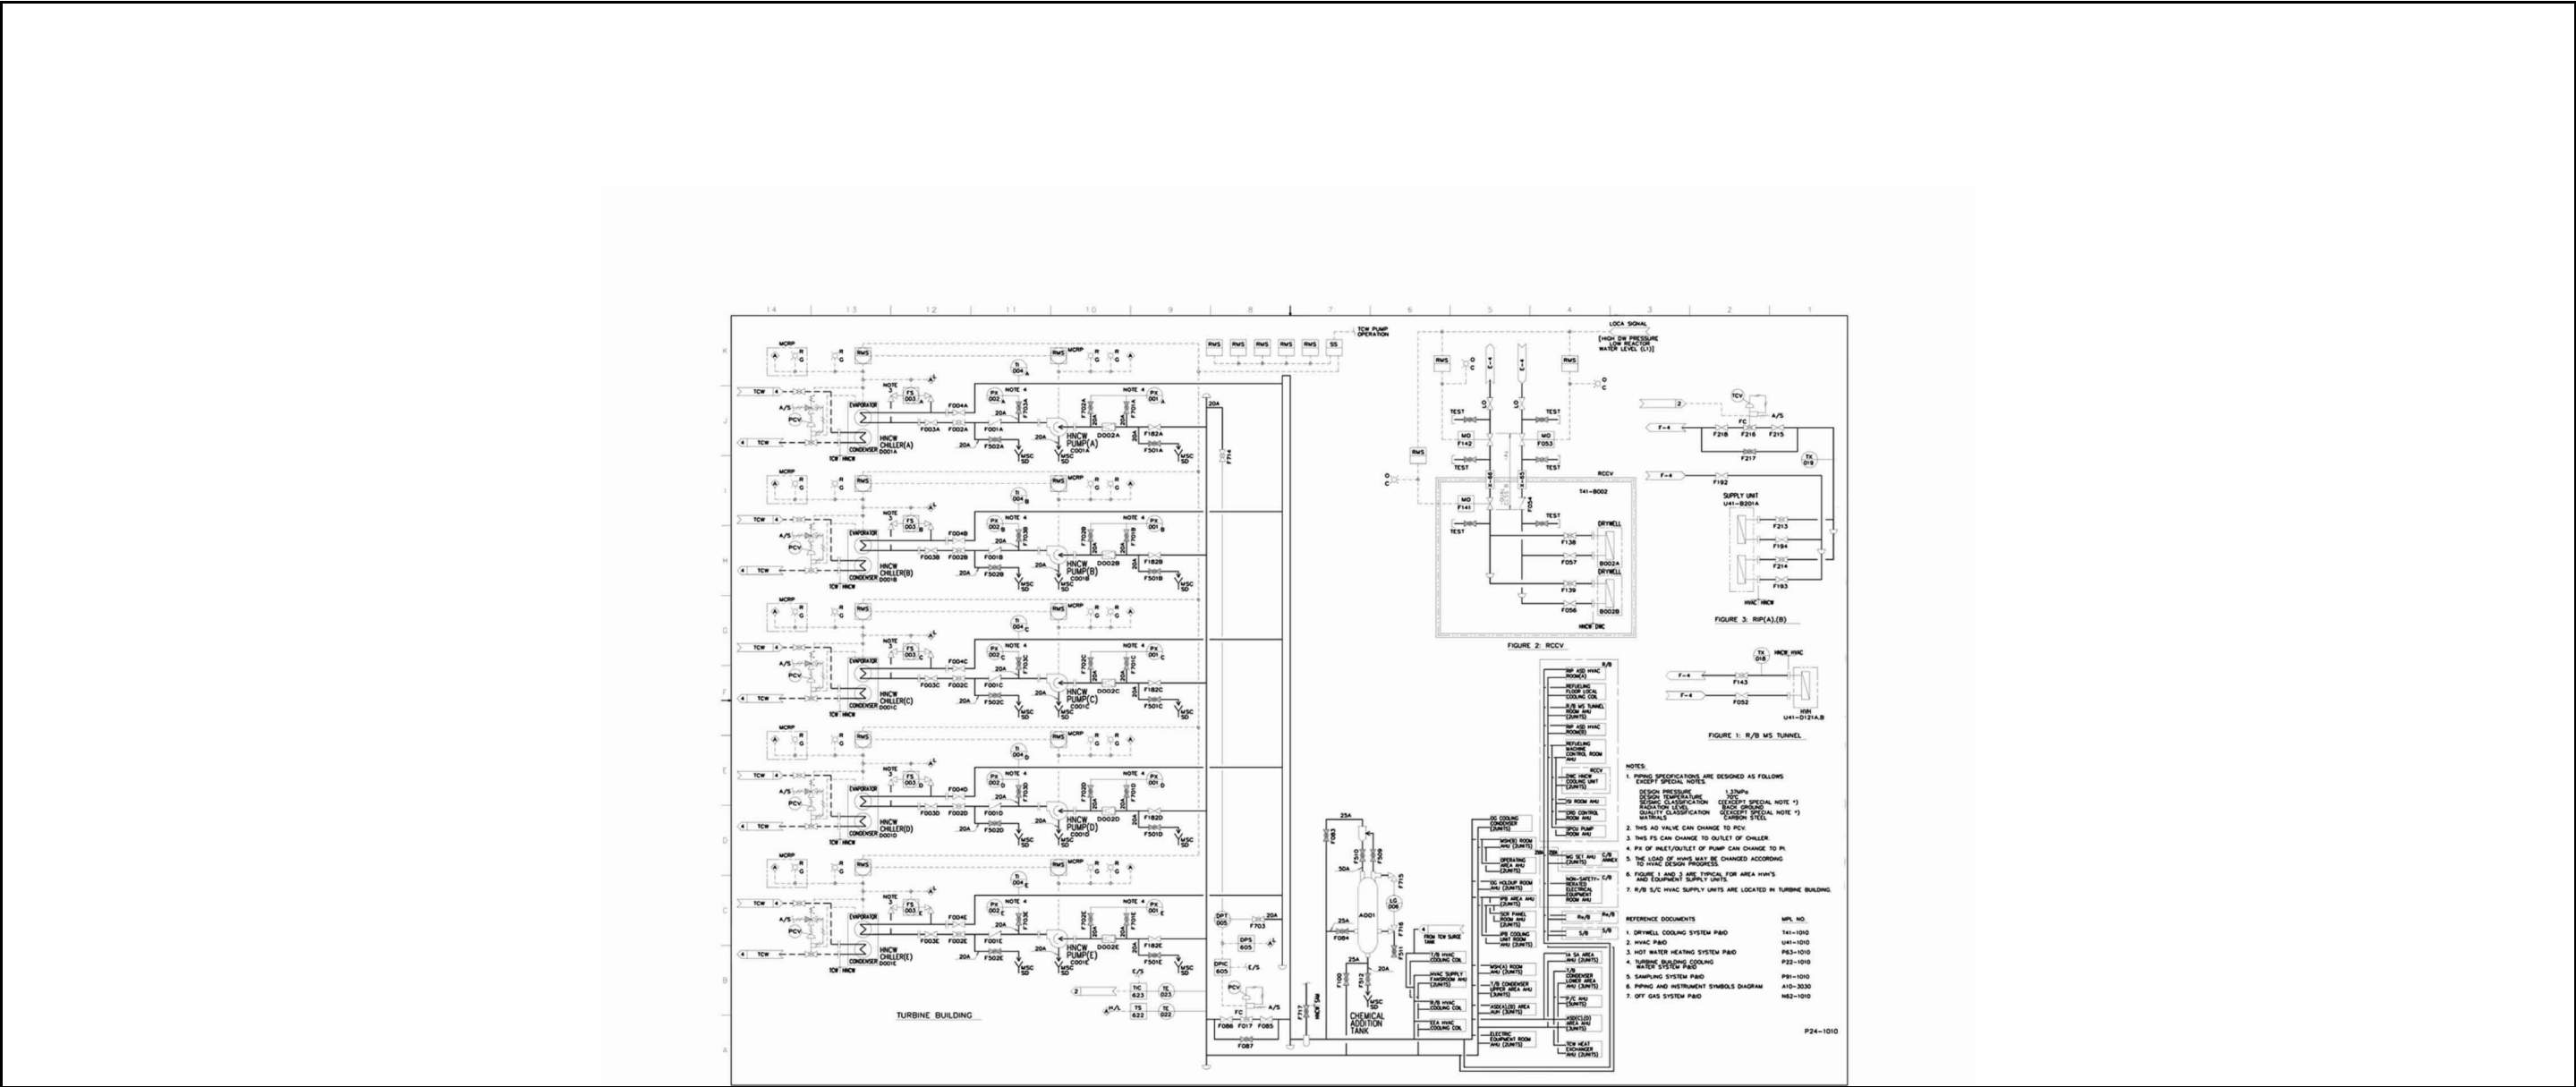


Figure 9.2-1 Reactor Building Cooling Water System P&ID (Sheet 9 of 9)



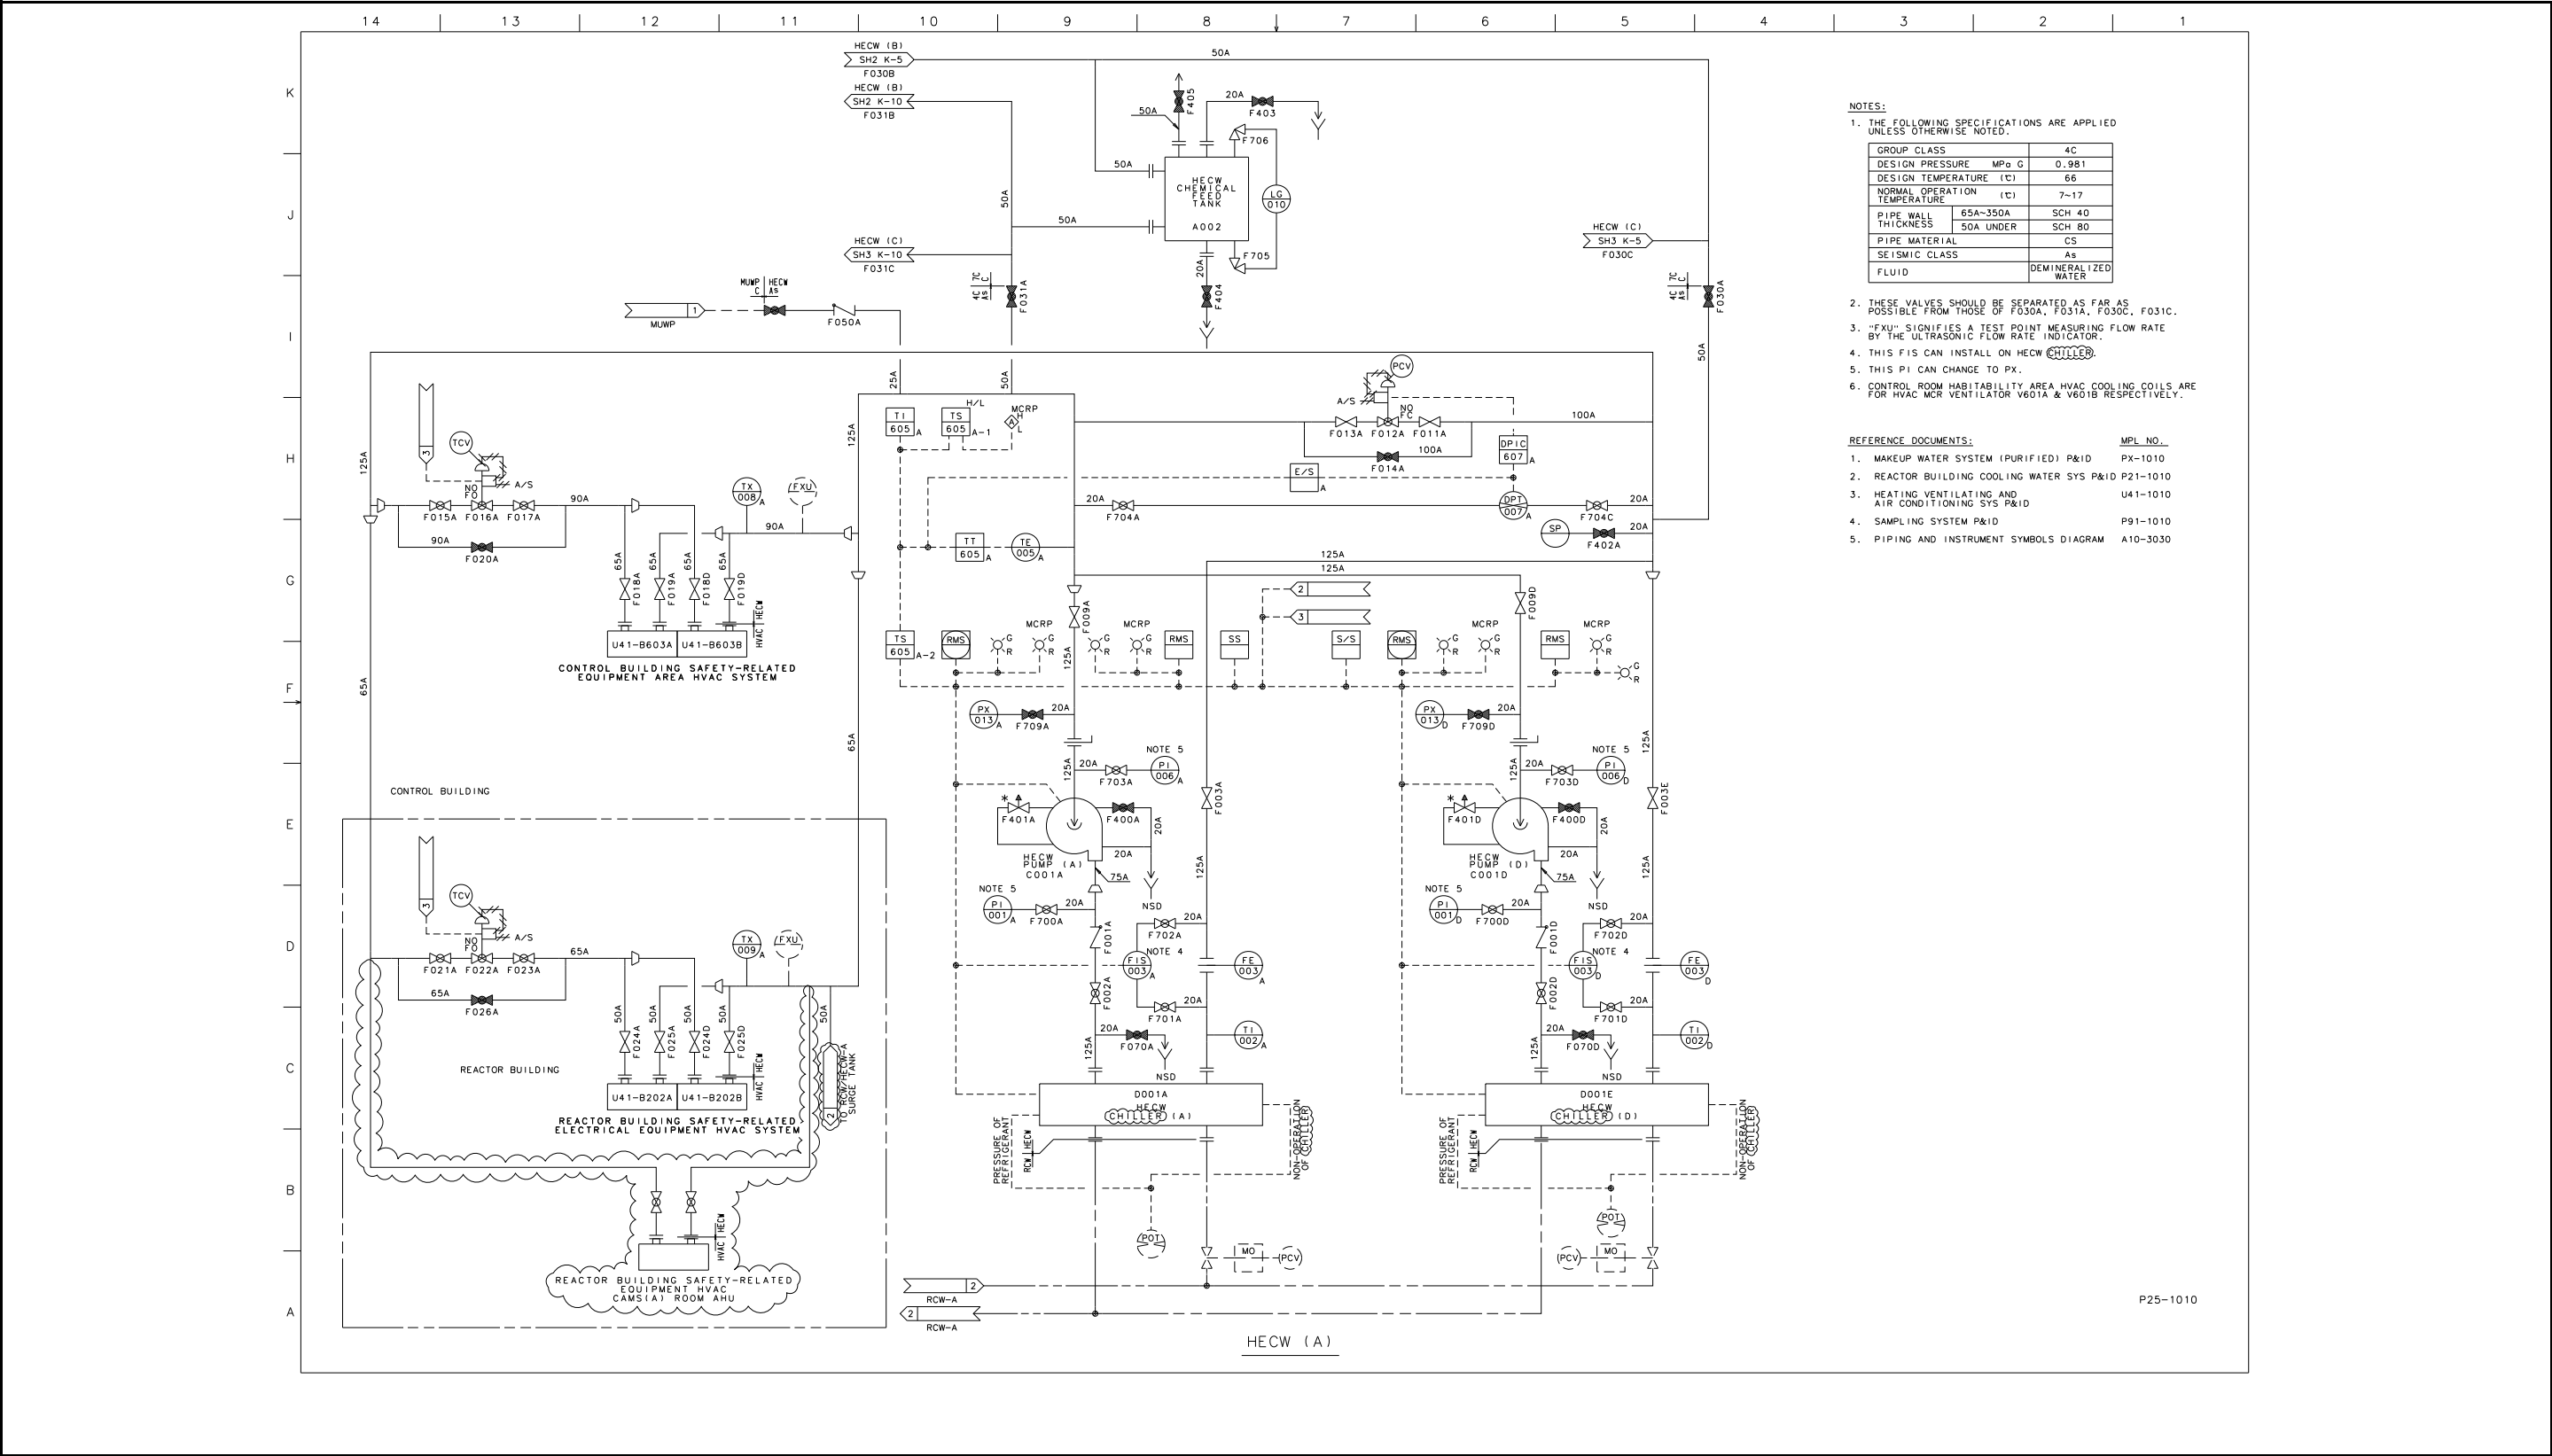
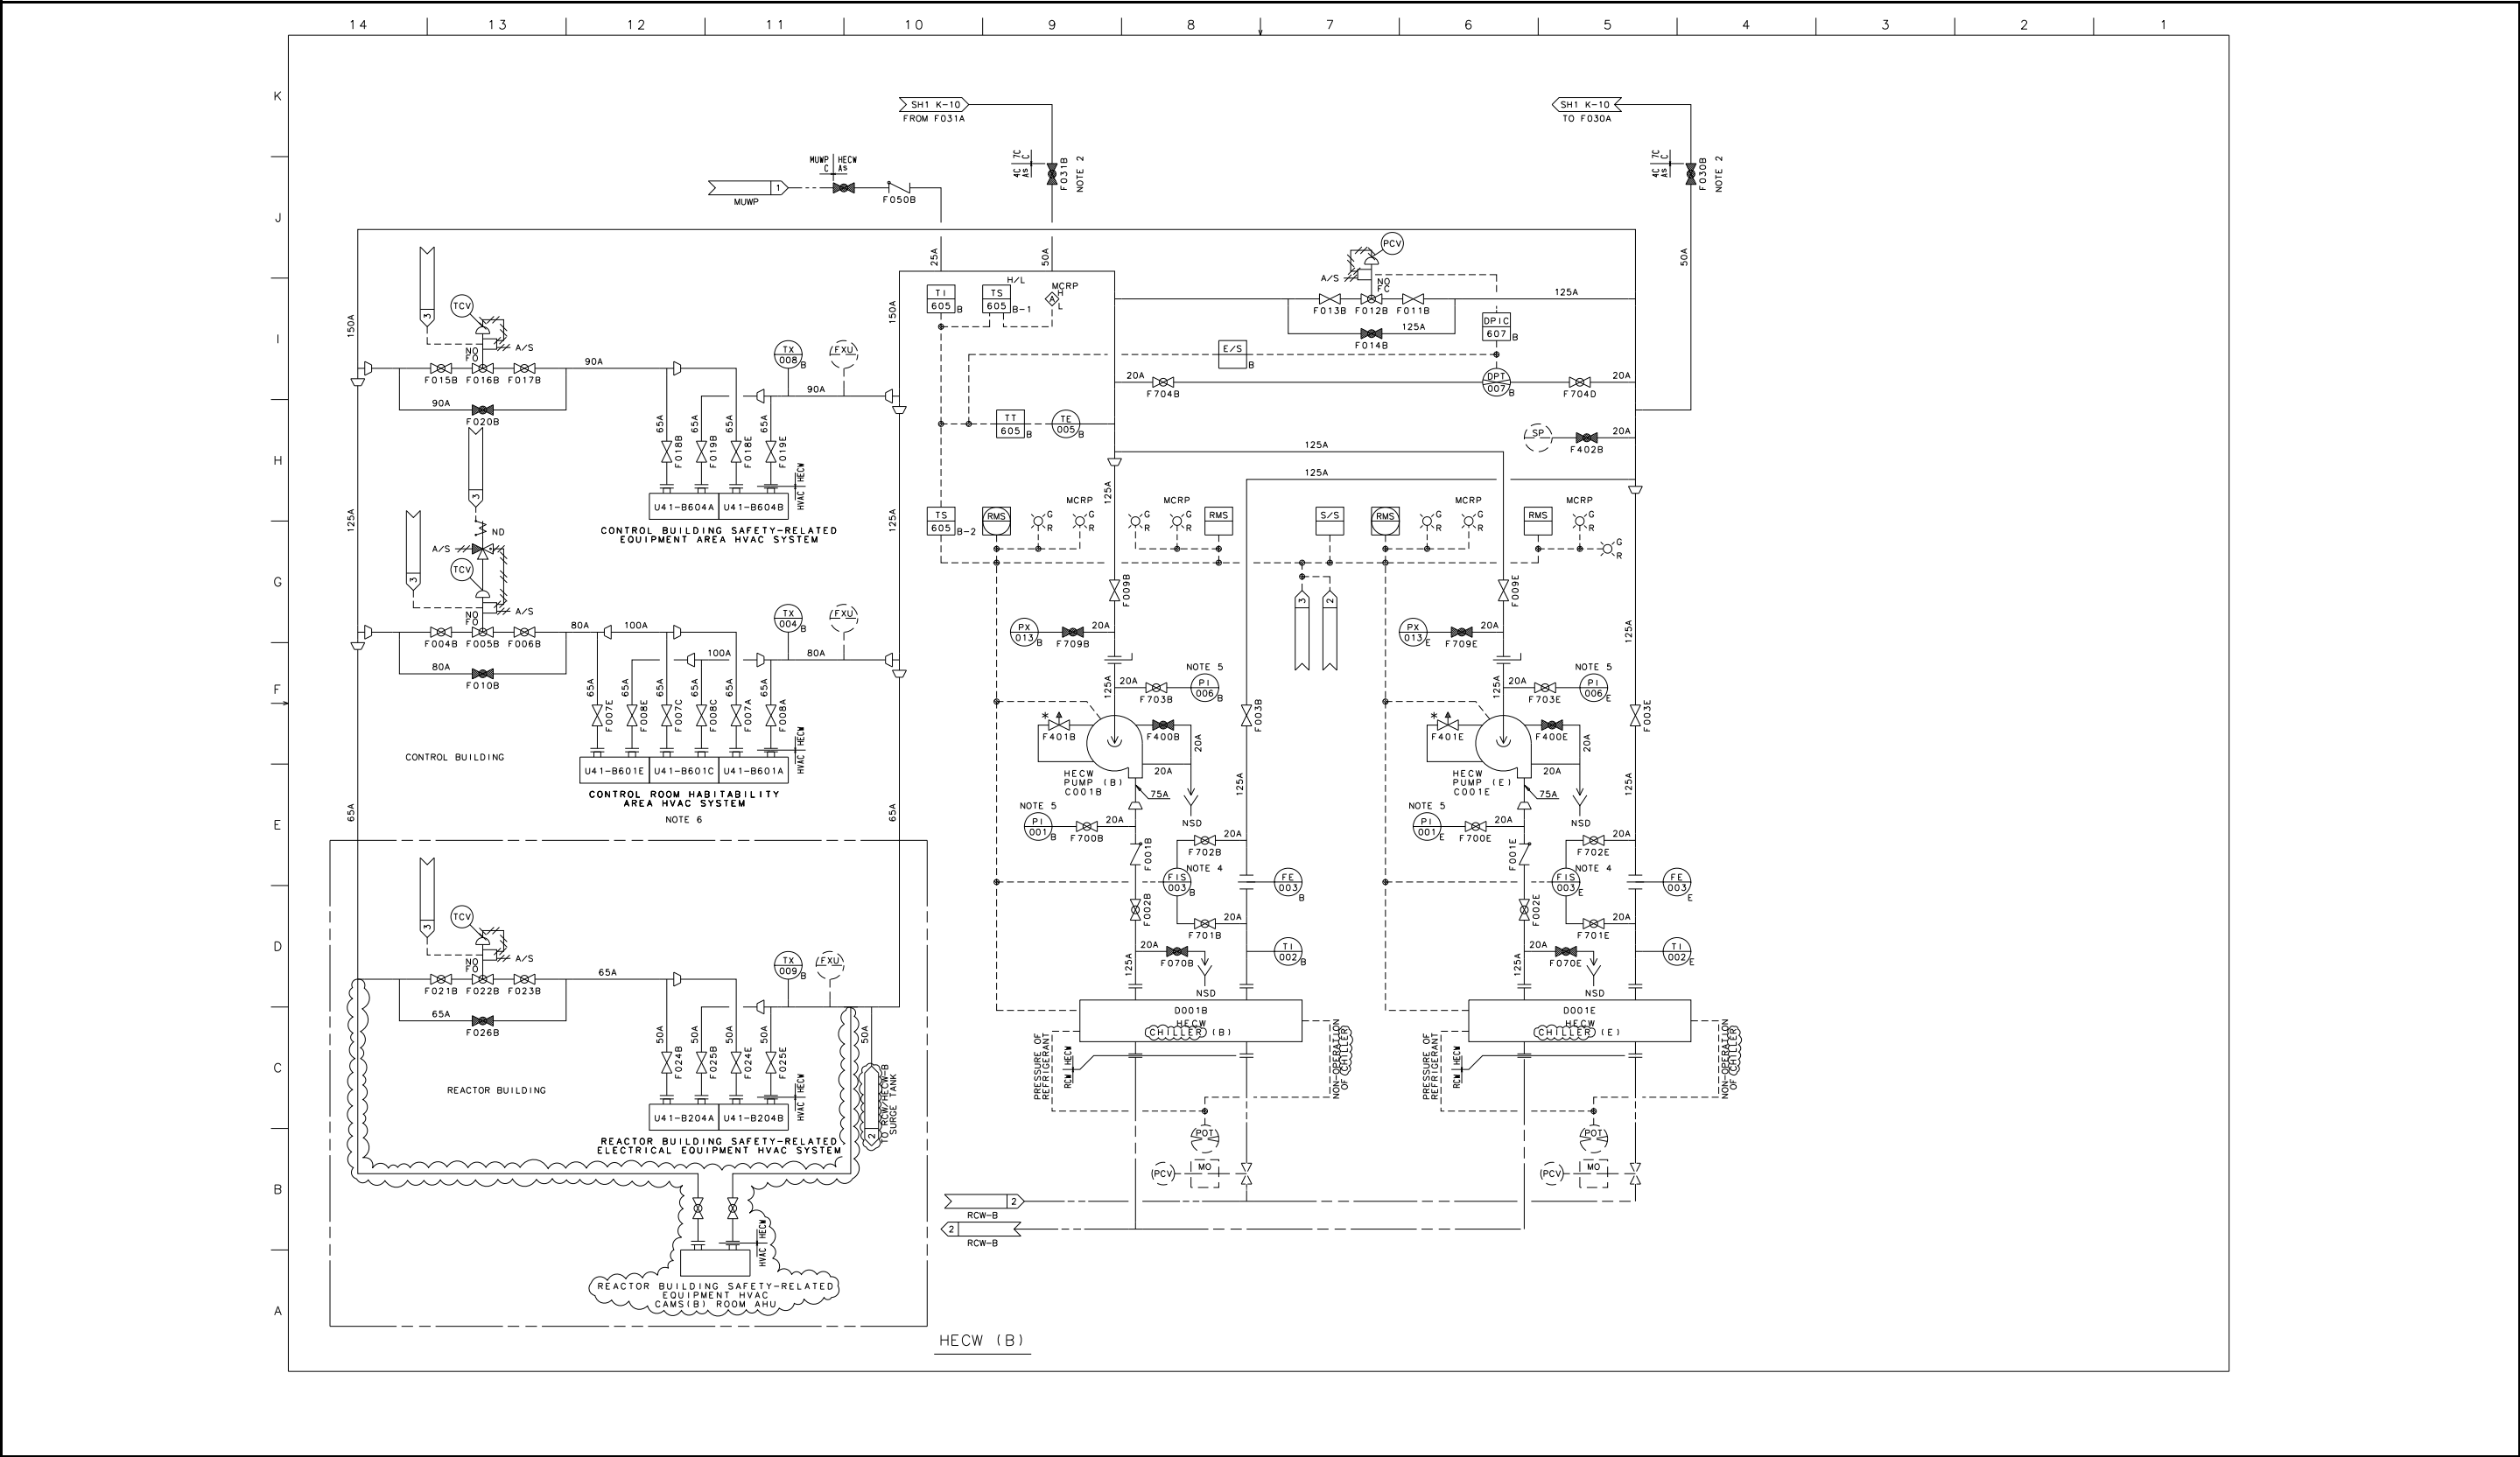
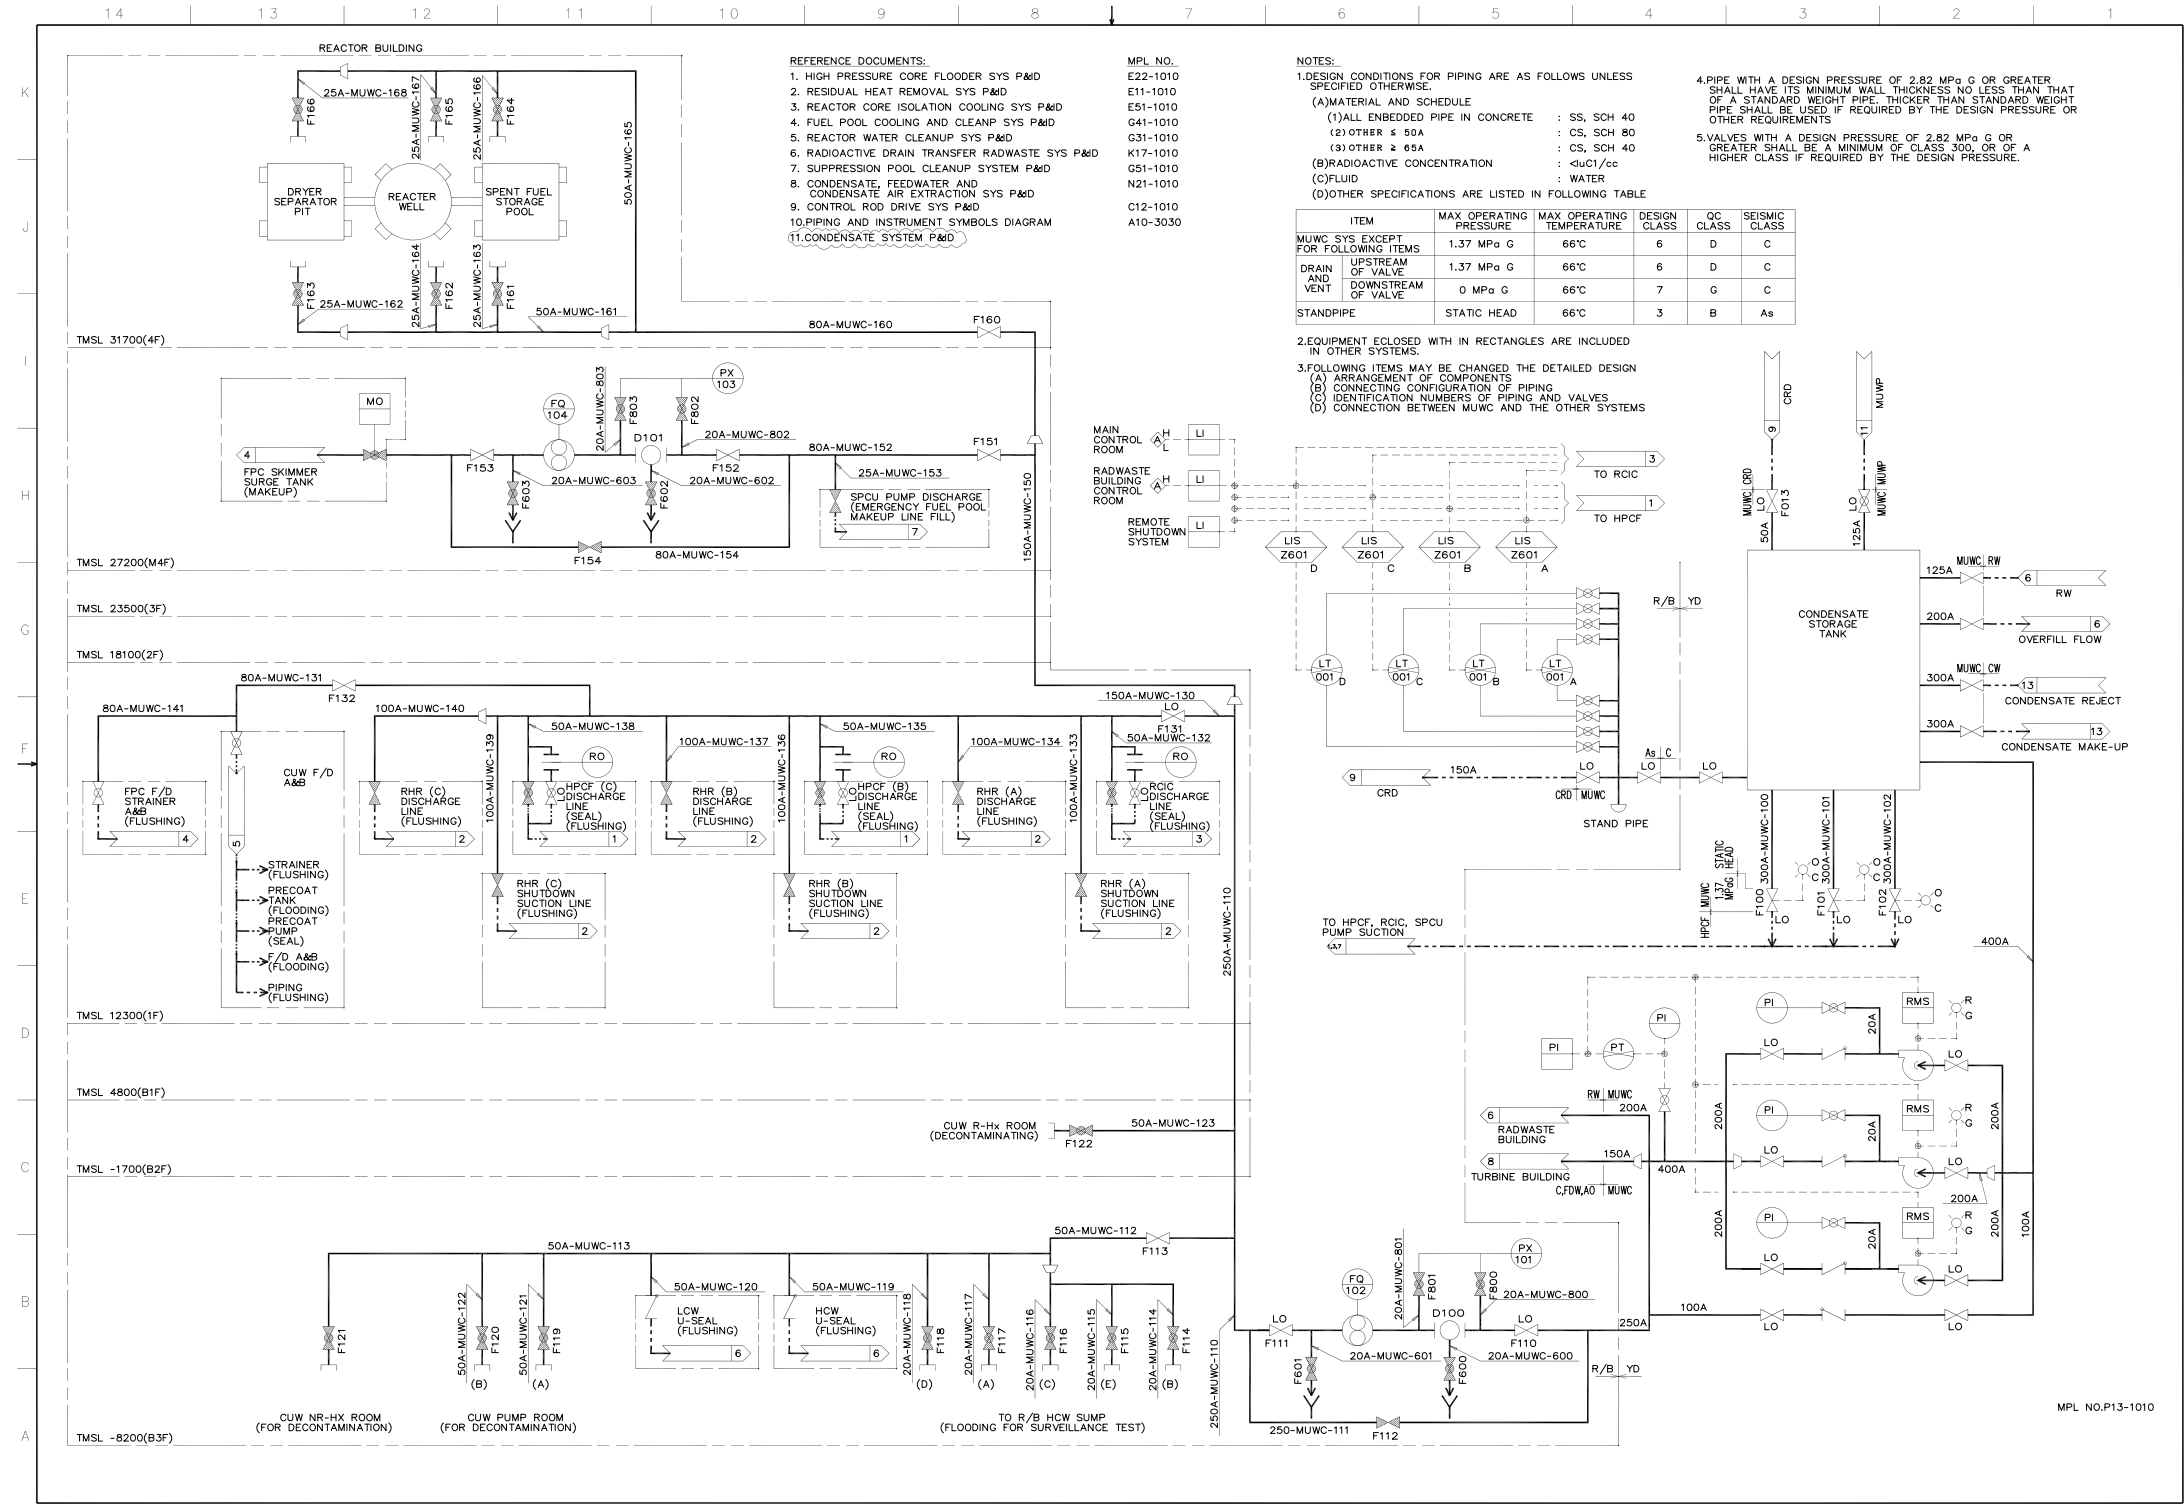


Figure 9.2-3 HVAC Emergency Cooling Water System P&ID (Sheet 1 of 3)







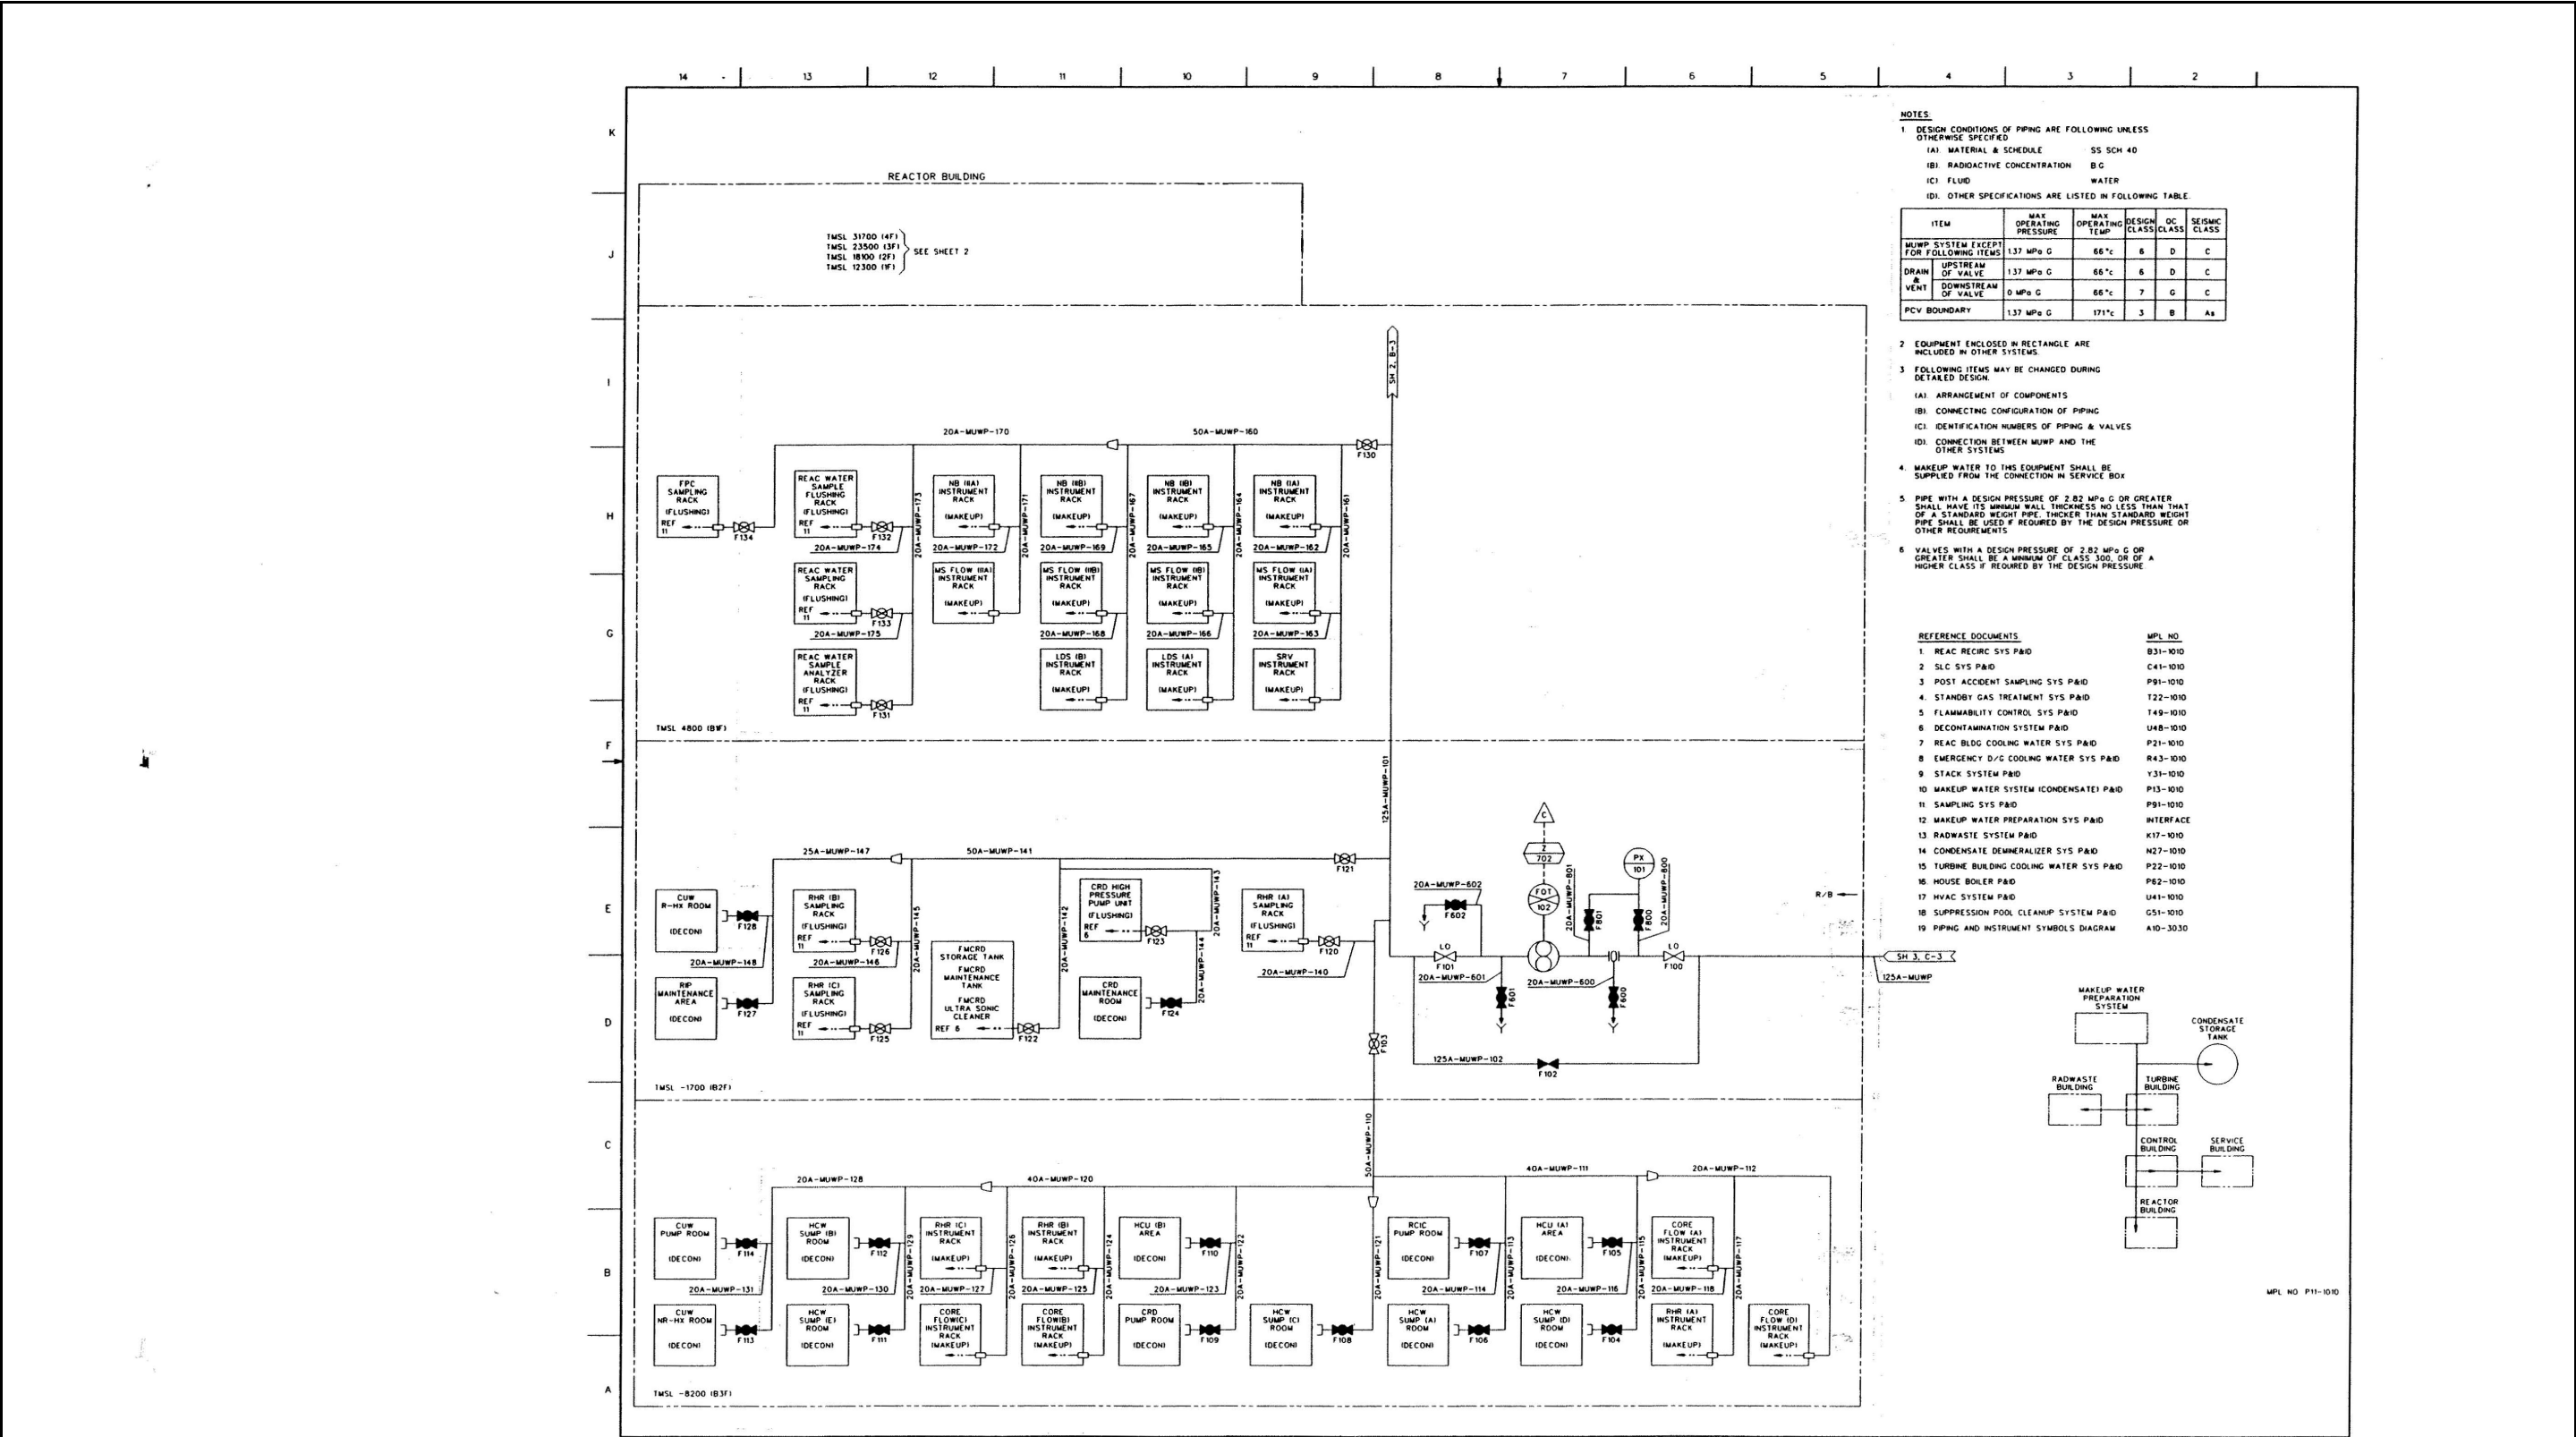


Figure 9.2-5 Makeup Water (Purified) System P&ID (Sheet 1 of 3)

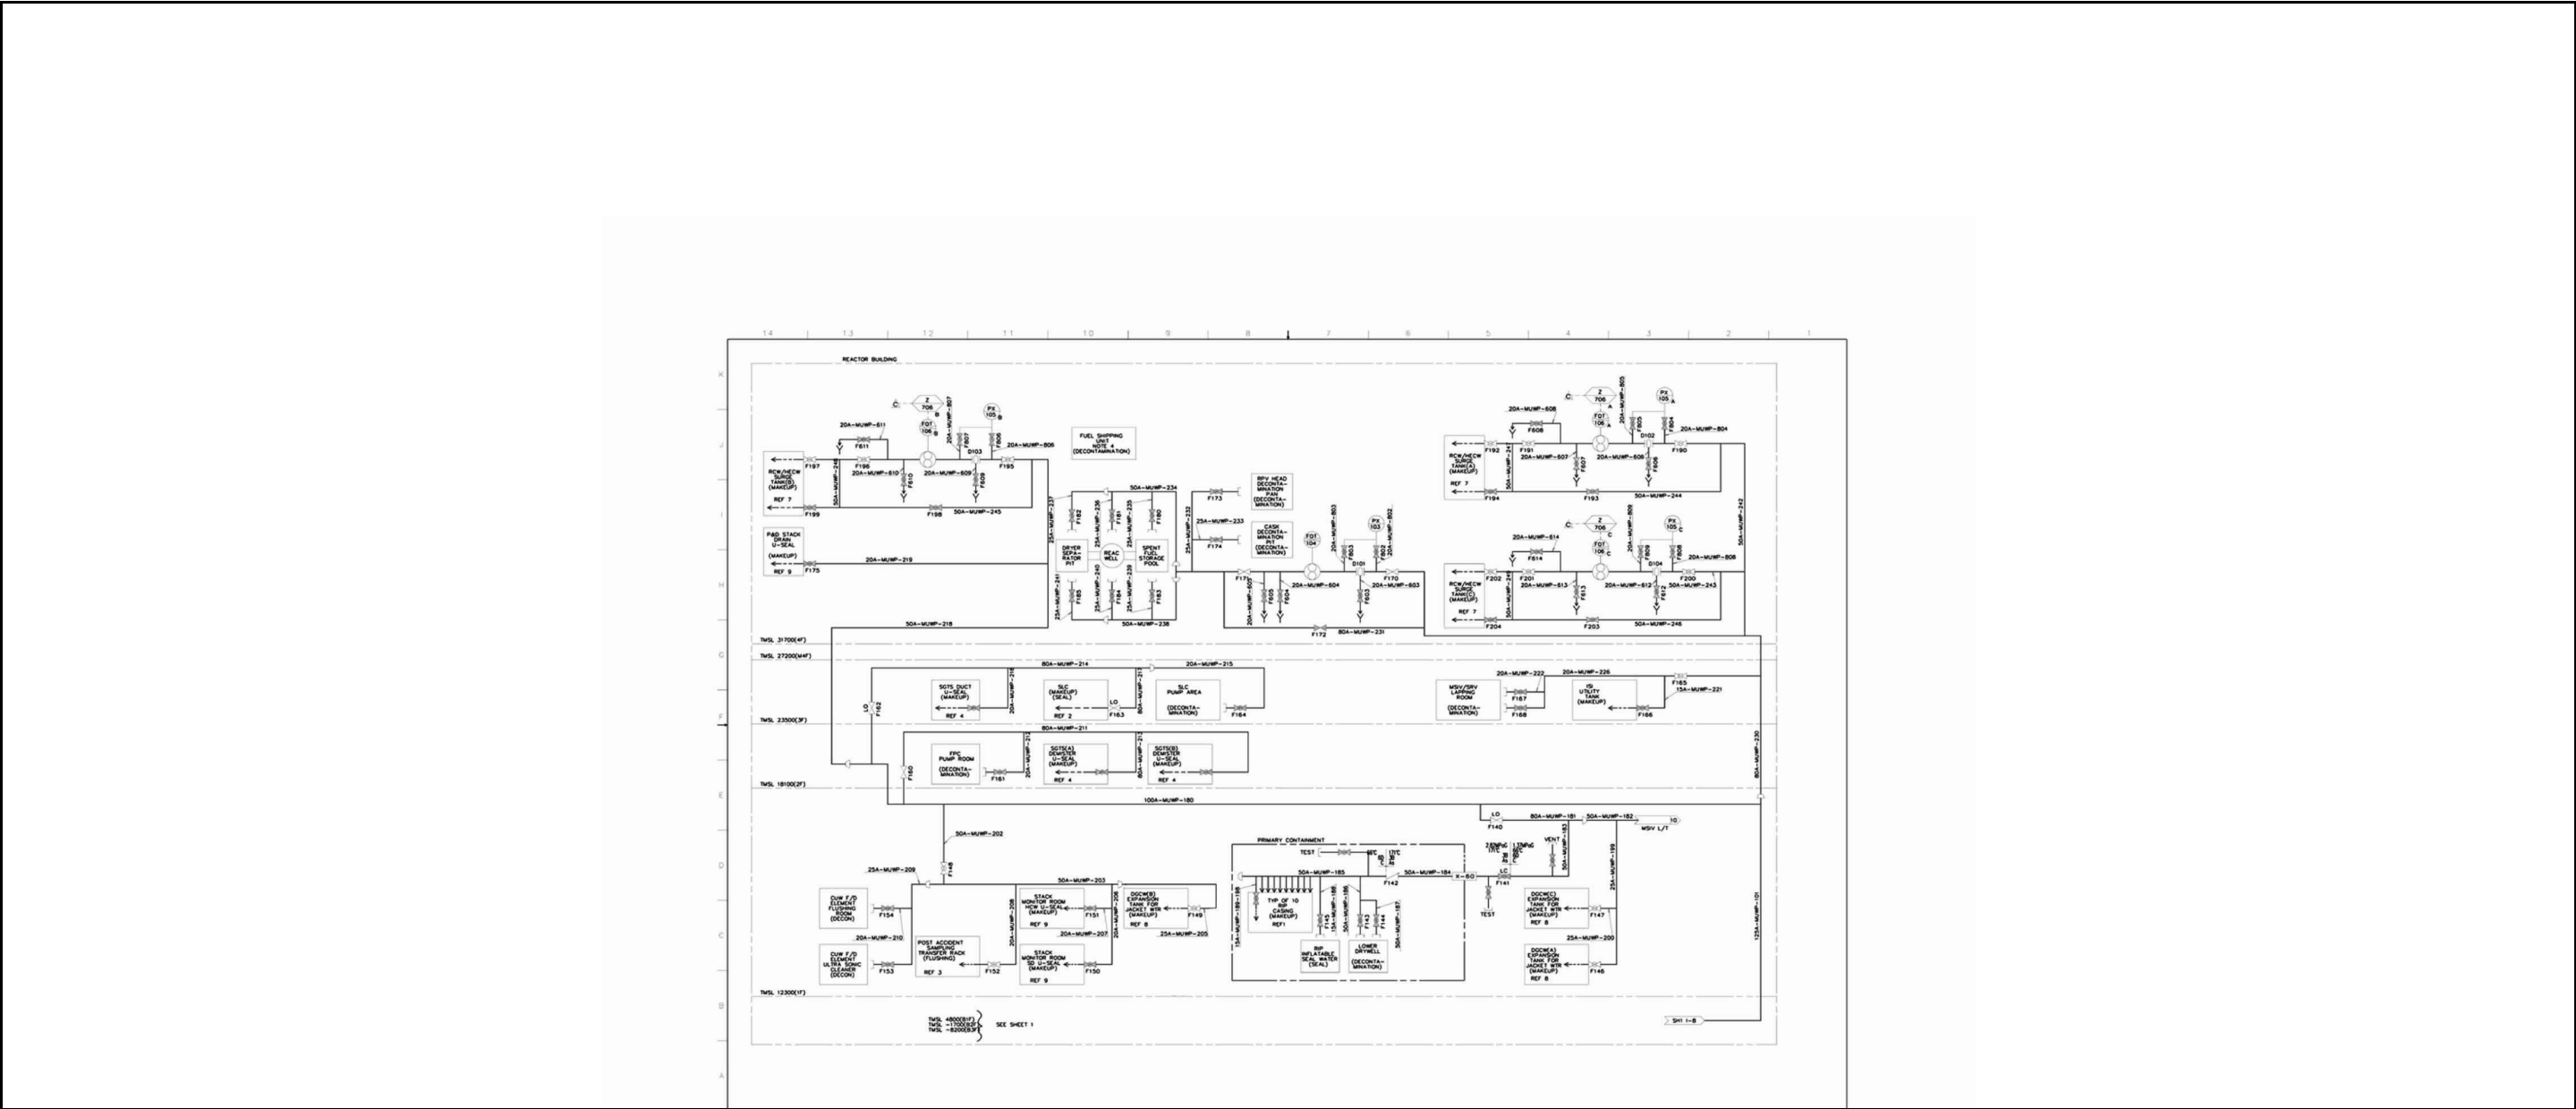


Figure 9.2-5 Makeup Water (Purified) System P&ID (Sheet 2 of 3)

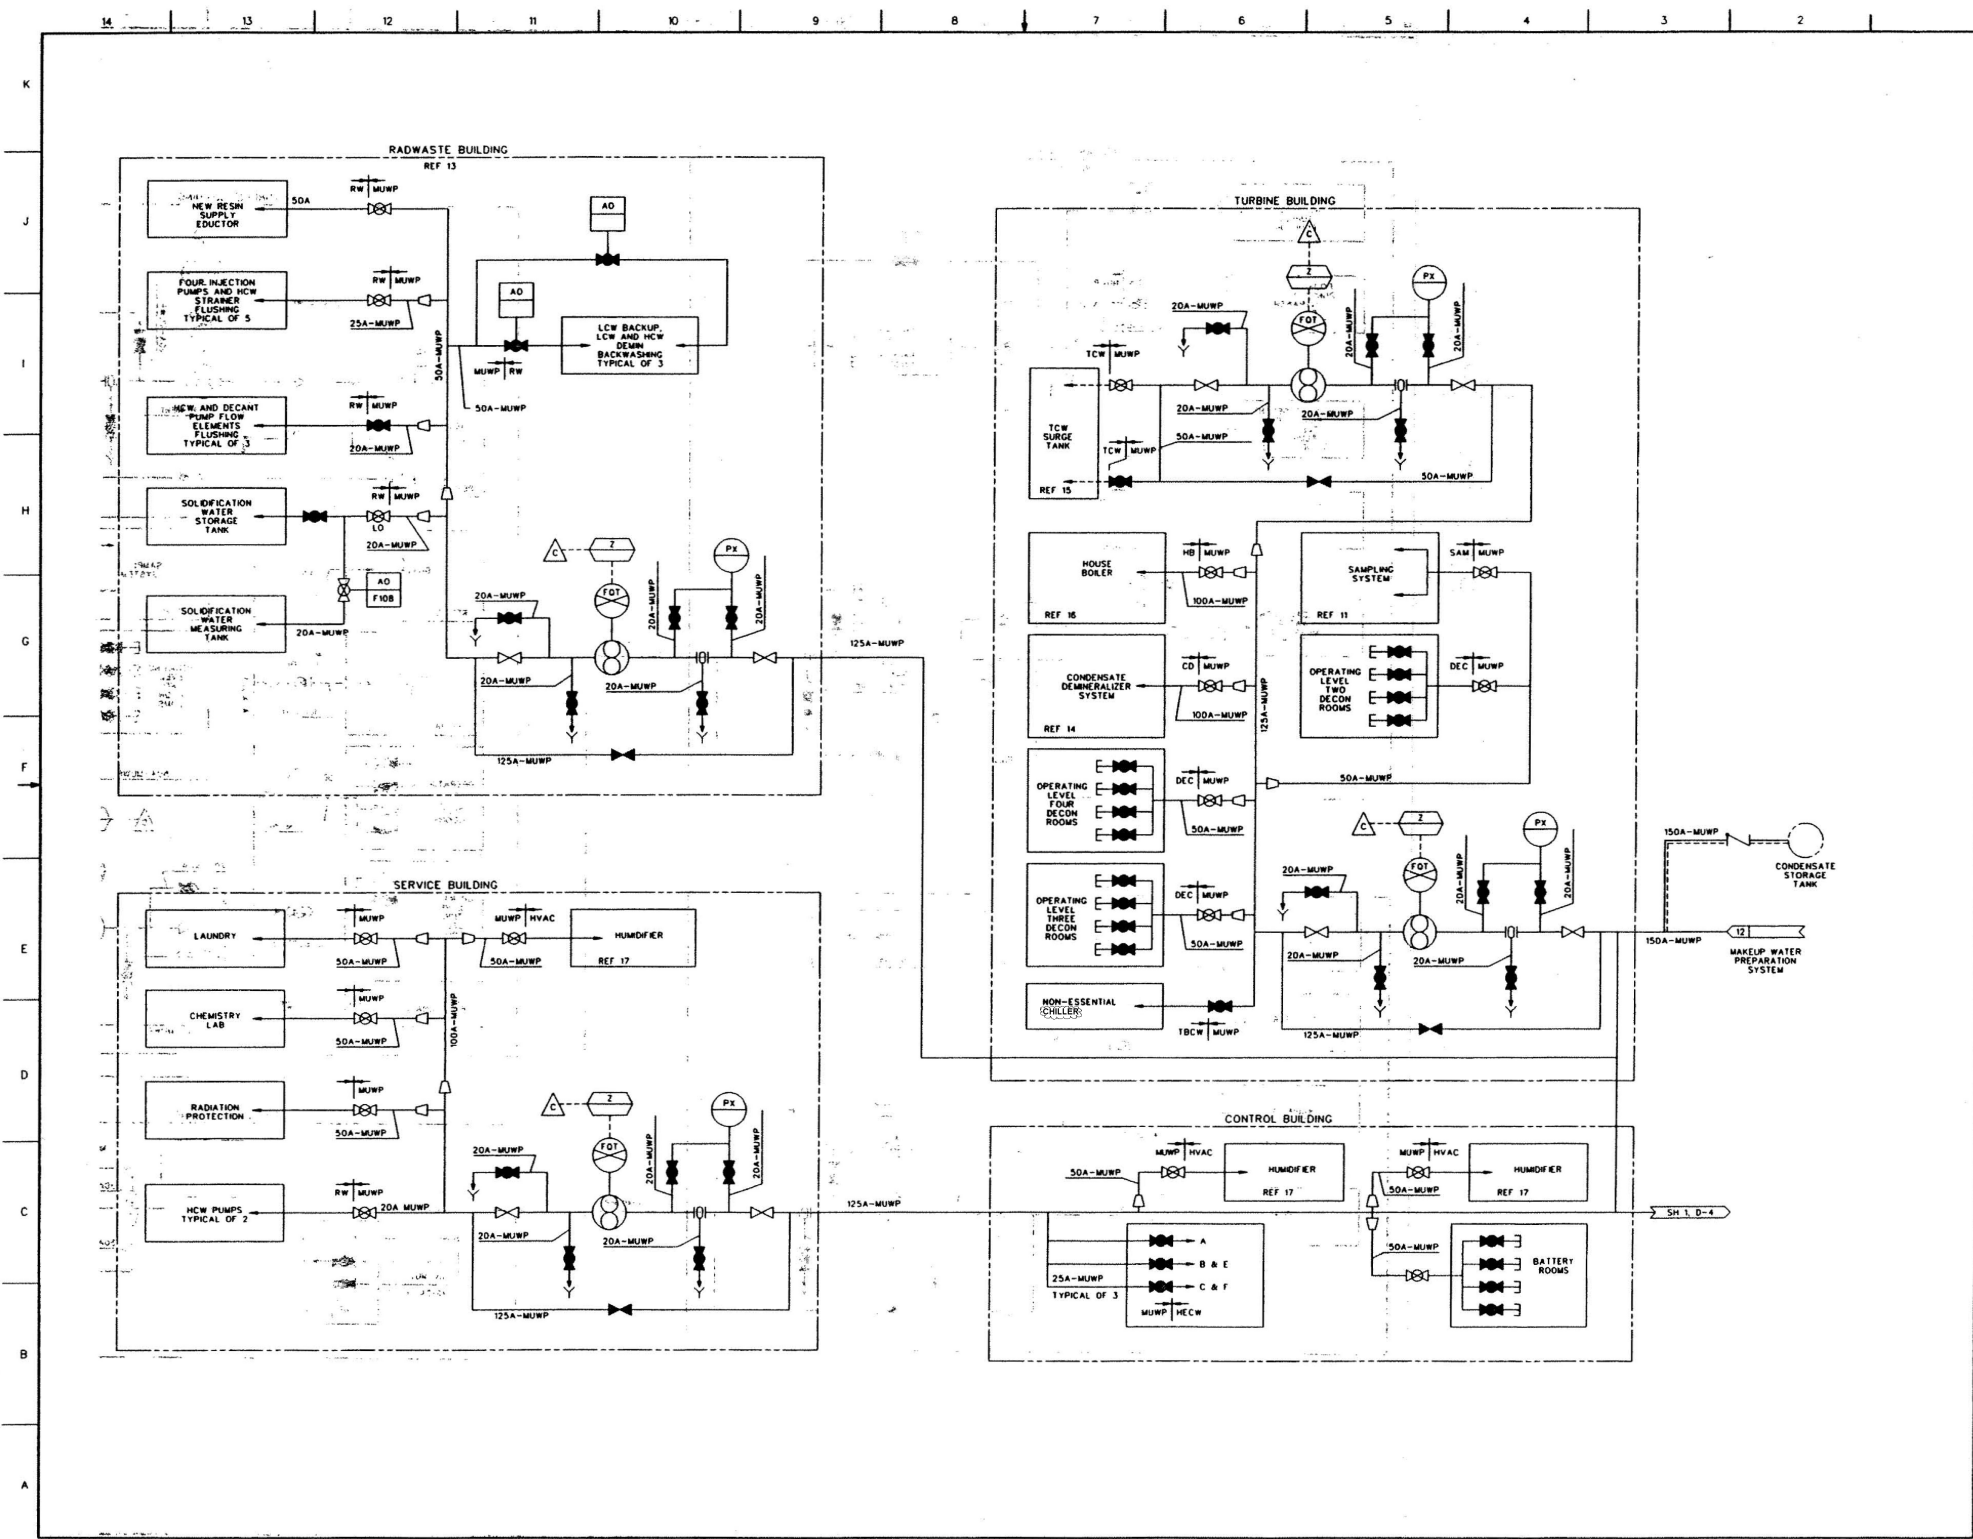


Figure 9.2-5 Makeup Water (Purified) System P&ID (Sheet 3 of 3)