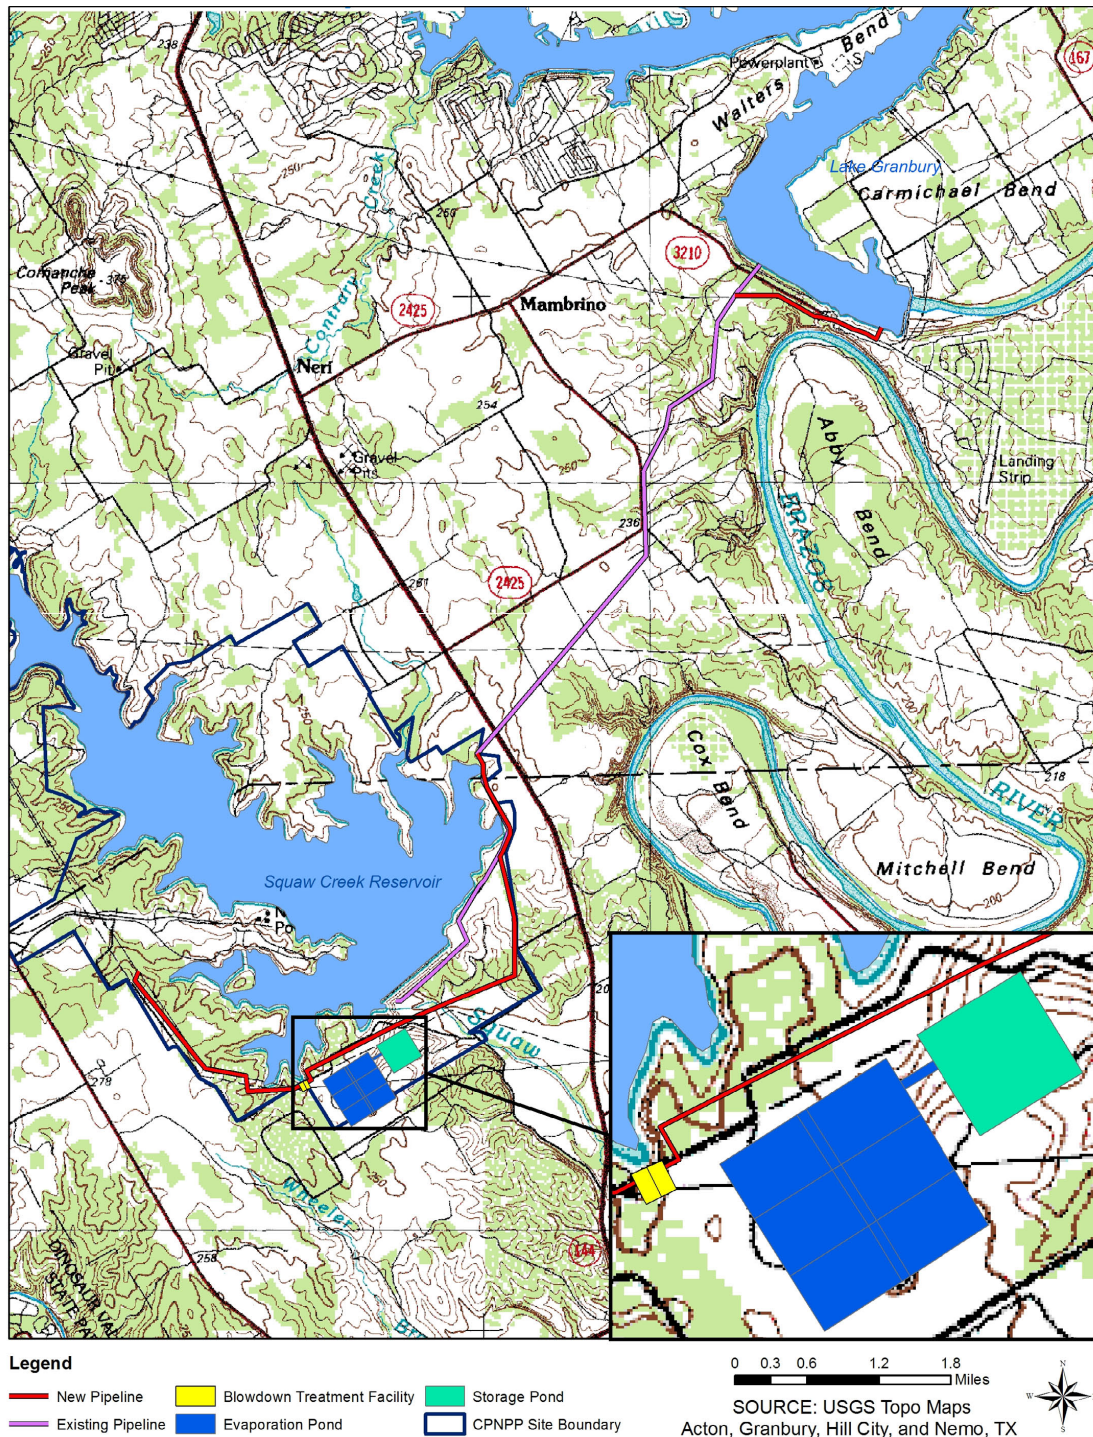


**Comanche Peak Nuclear Power Plant, Units 3 & 4  
COL Application  
Part 3 - Environmental Report**



**Figure 1.1-4 Off-site Cooling Water Pipelines**