


Figure 9.3.3-1—Nuclear Island Drain and Vent System  
Sheet 1 of 8

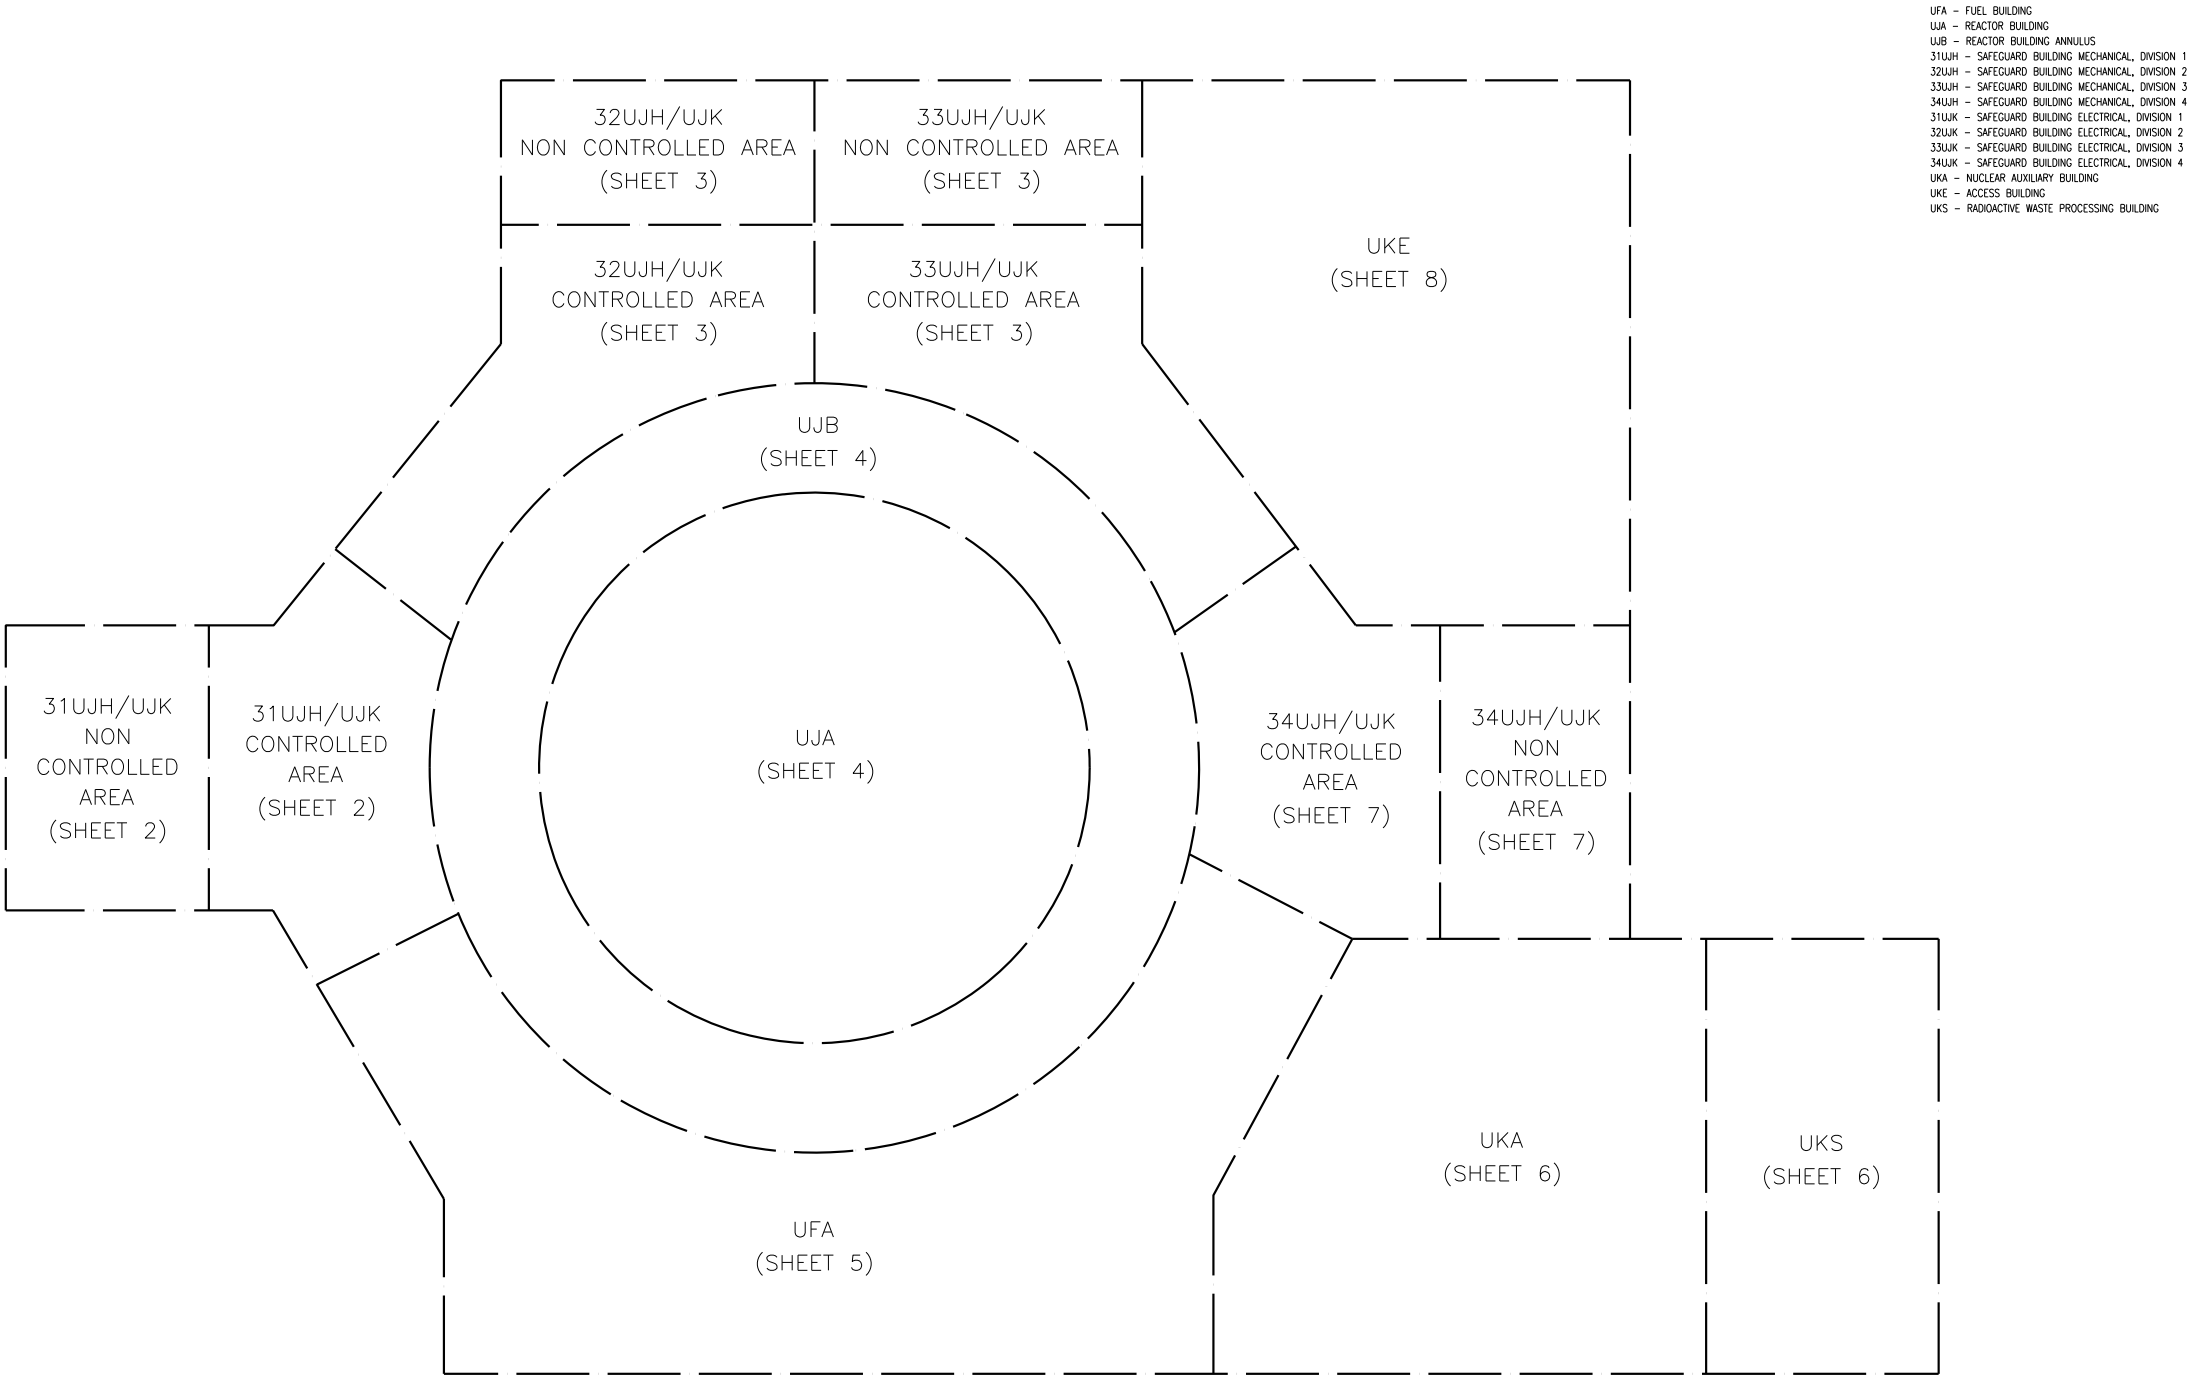

KTX01T2

Sheet 2 of 8



Figure 9.3.3-1—Nuclear Island Drain and Vent System  
Sheet 3 of 8

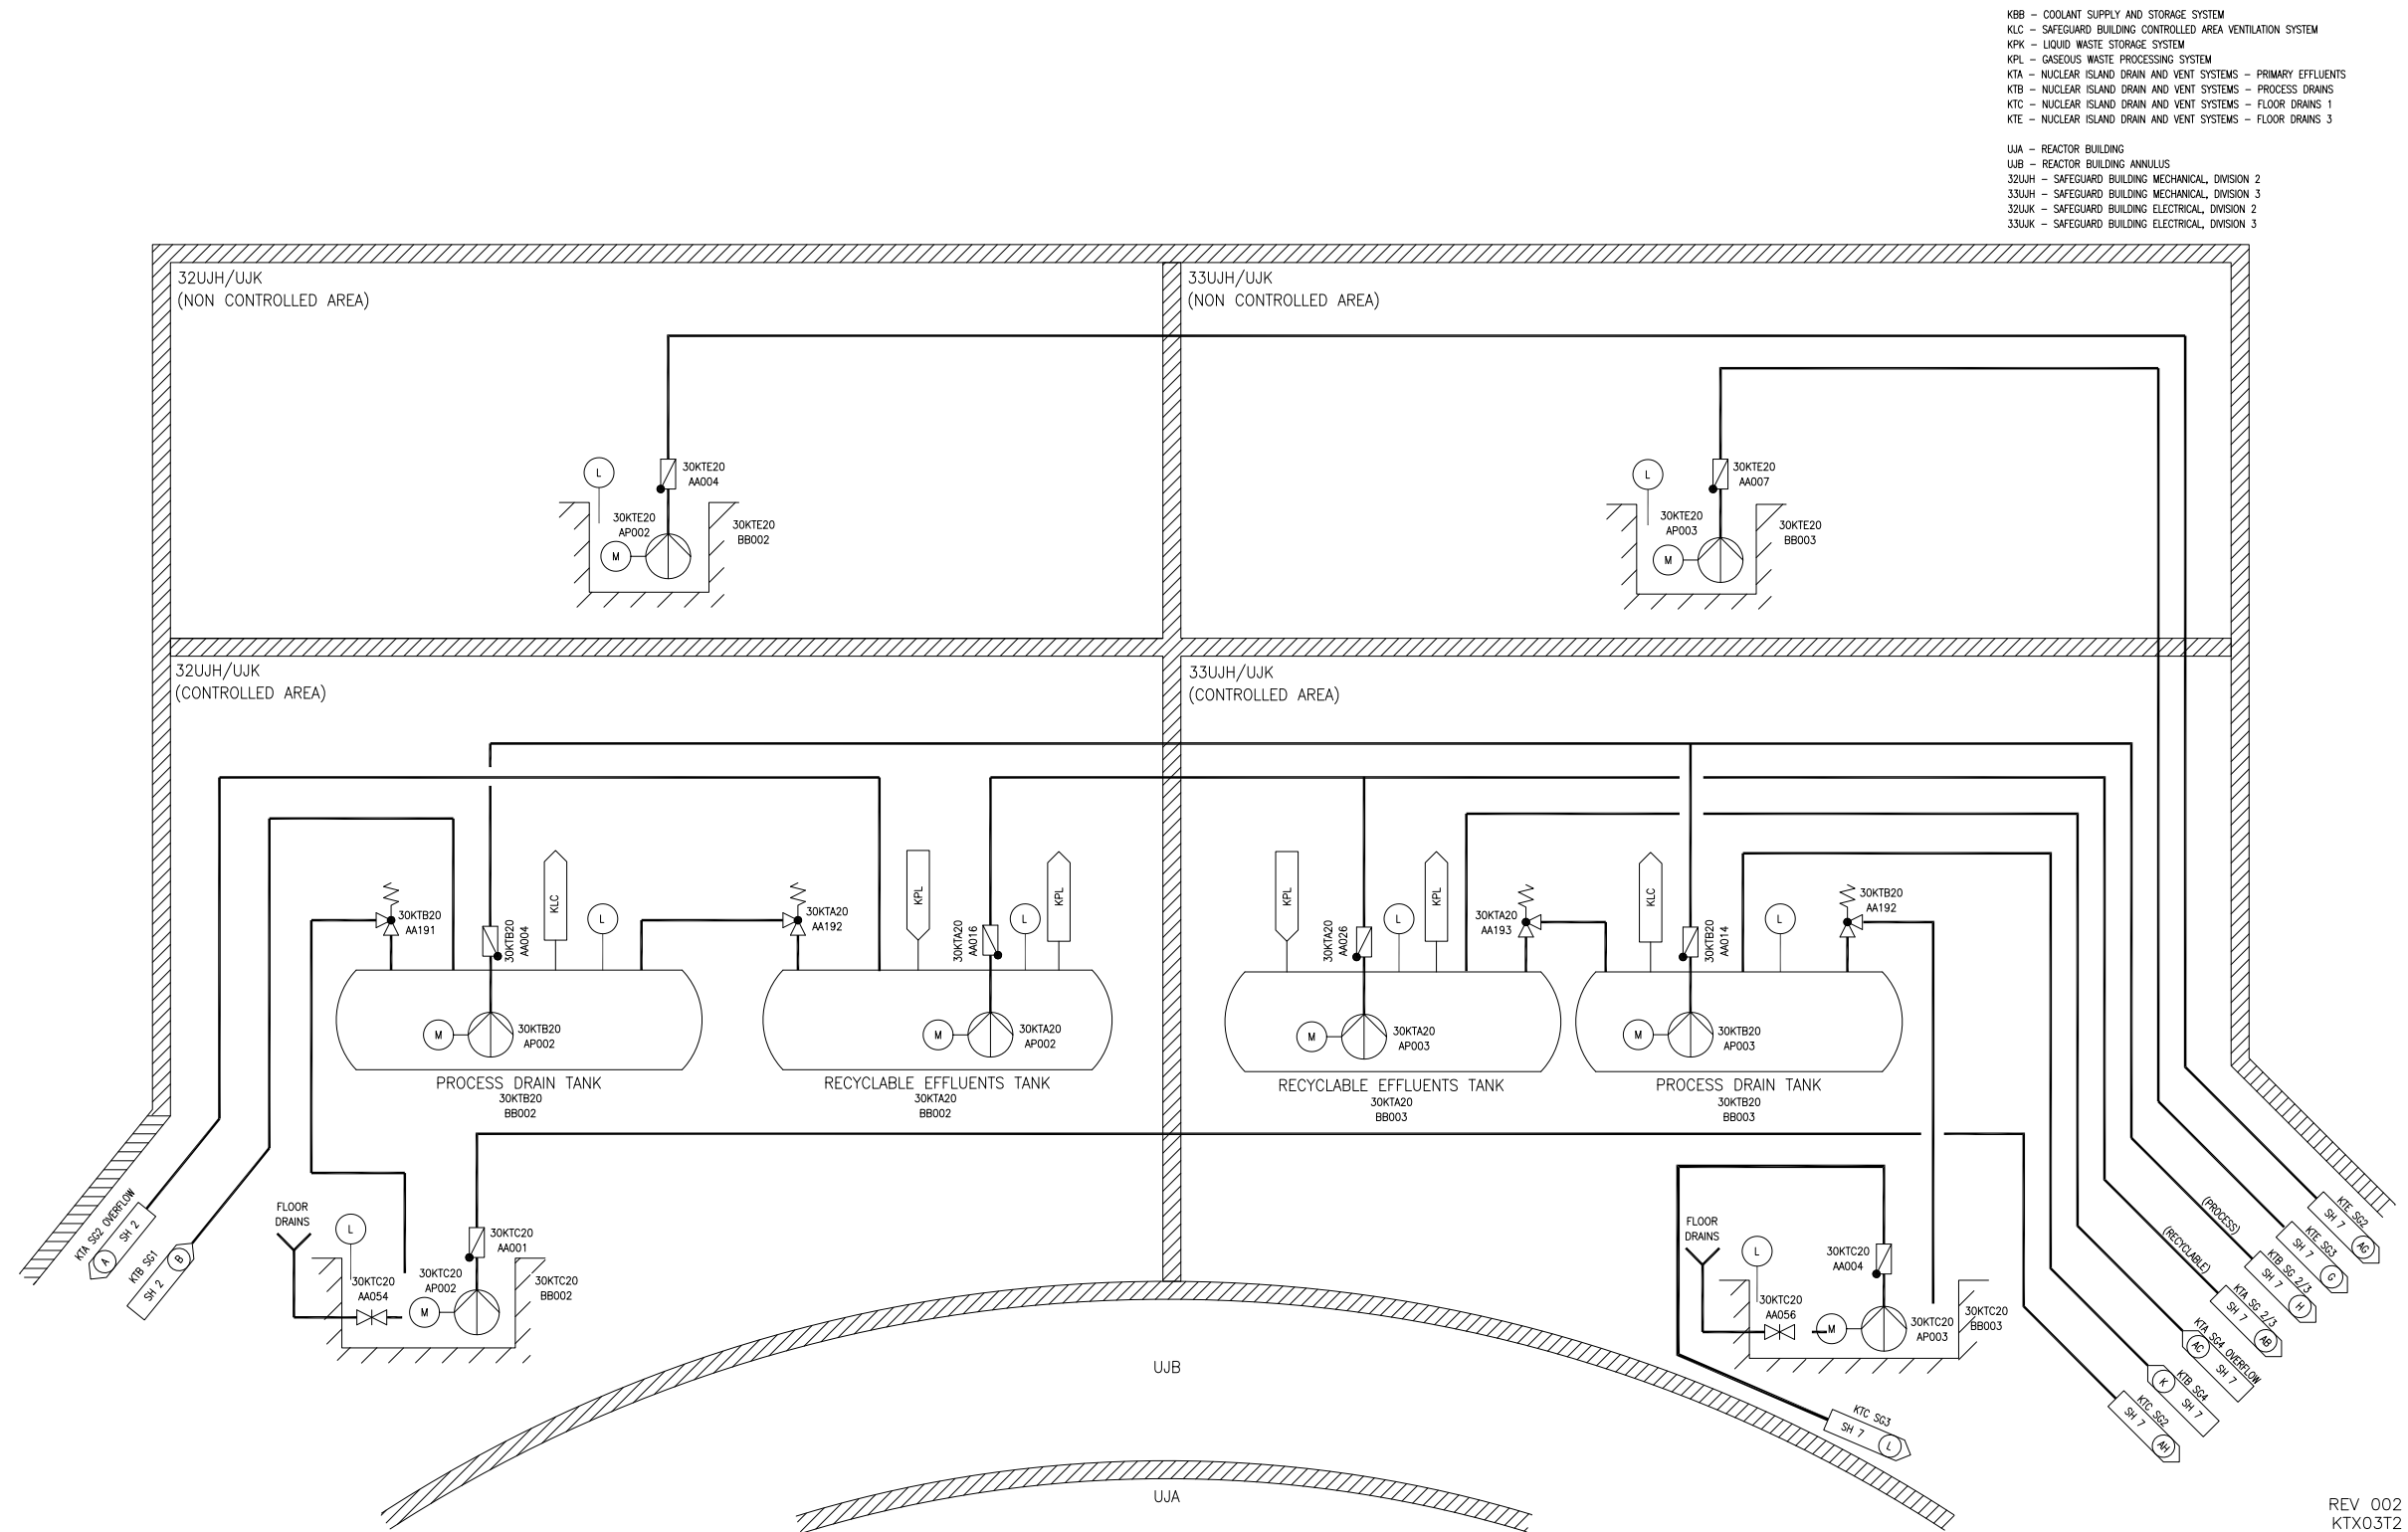


Figure 9.3.3-1—Nuclear Island Drain and Vent System  
Sheet 4 of 8



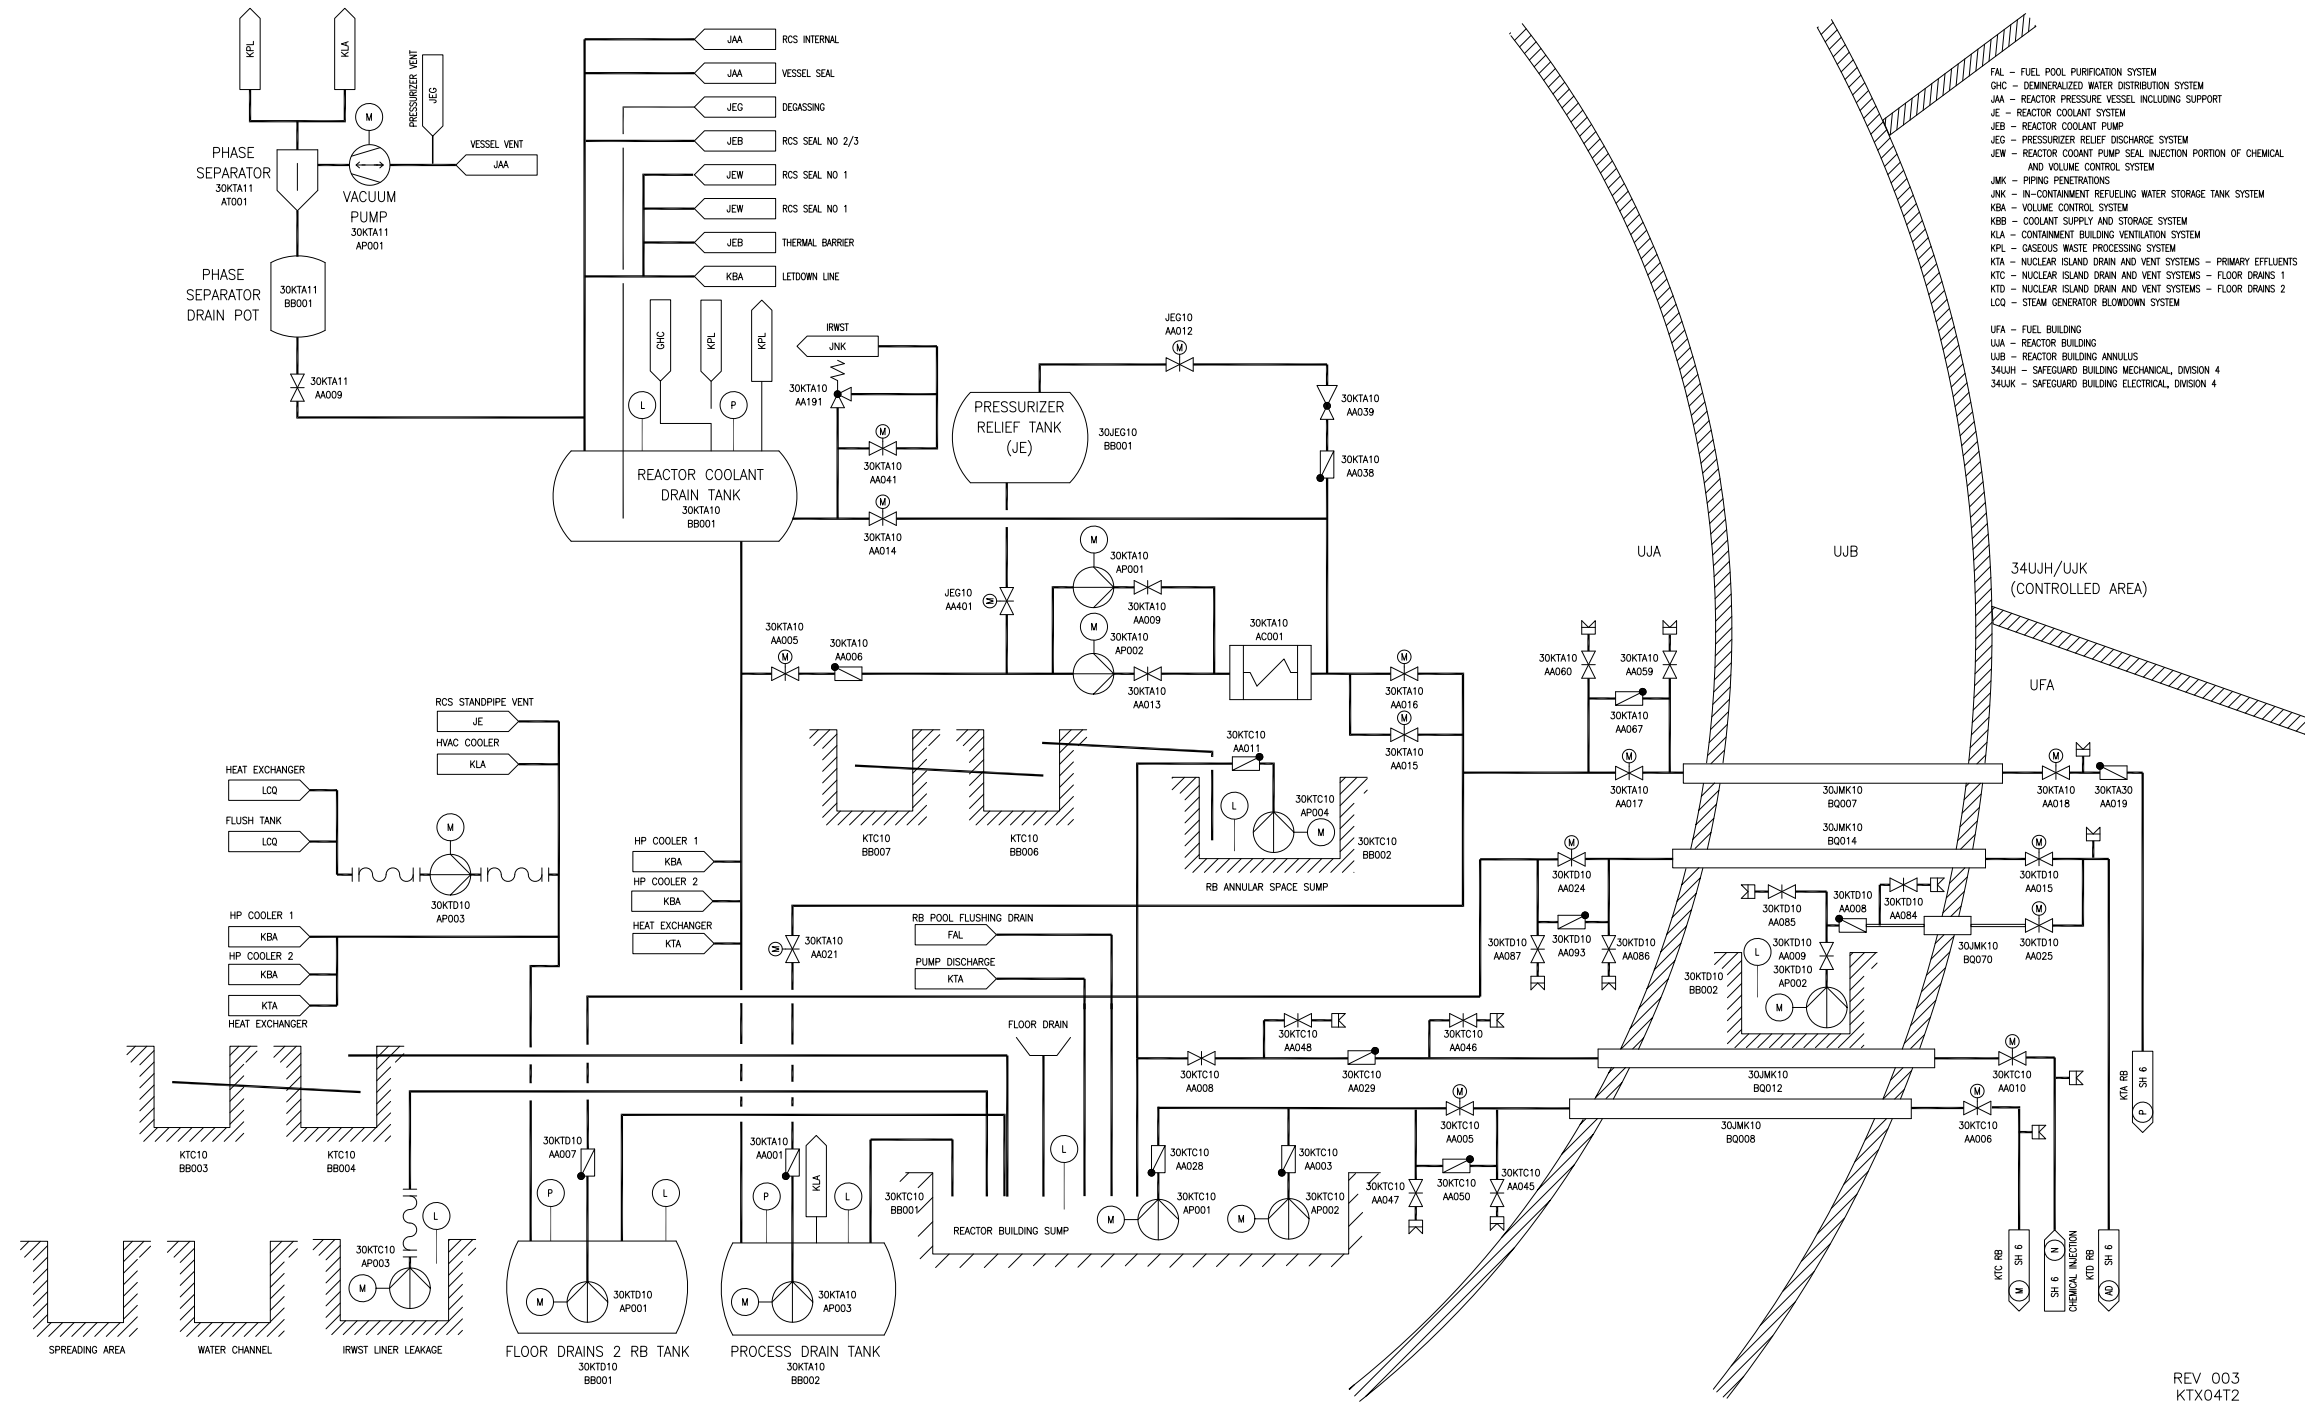


Figure 9.3.3-1—Nuclear Island Drain and Vent System  
Sheet 5 of 8

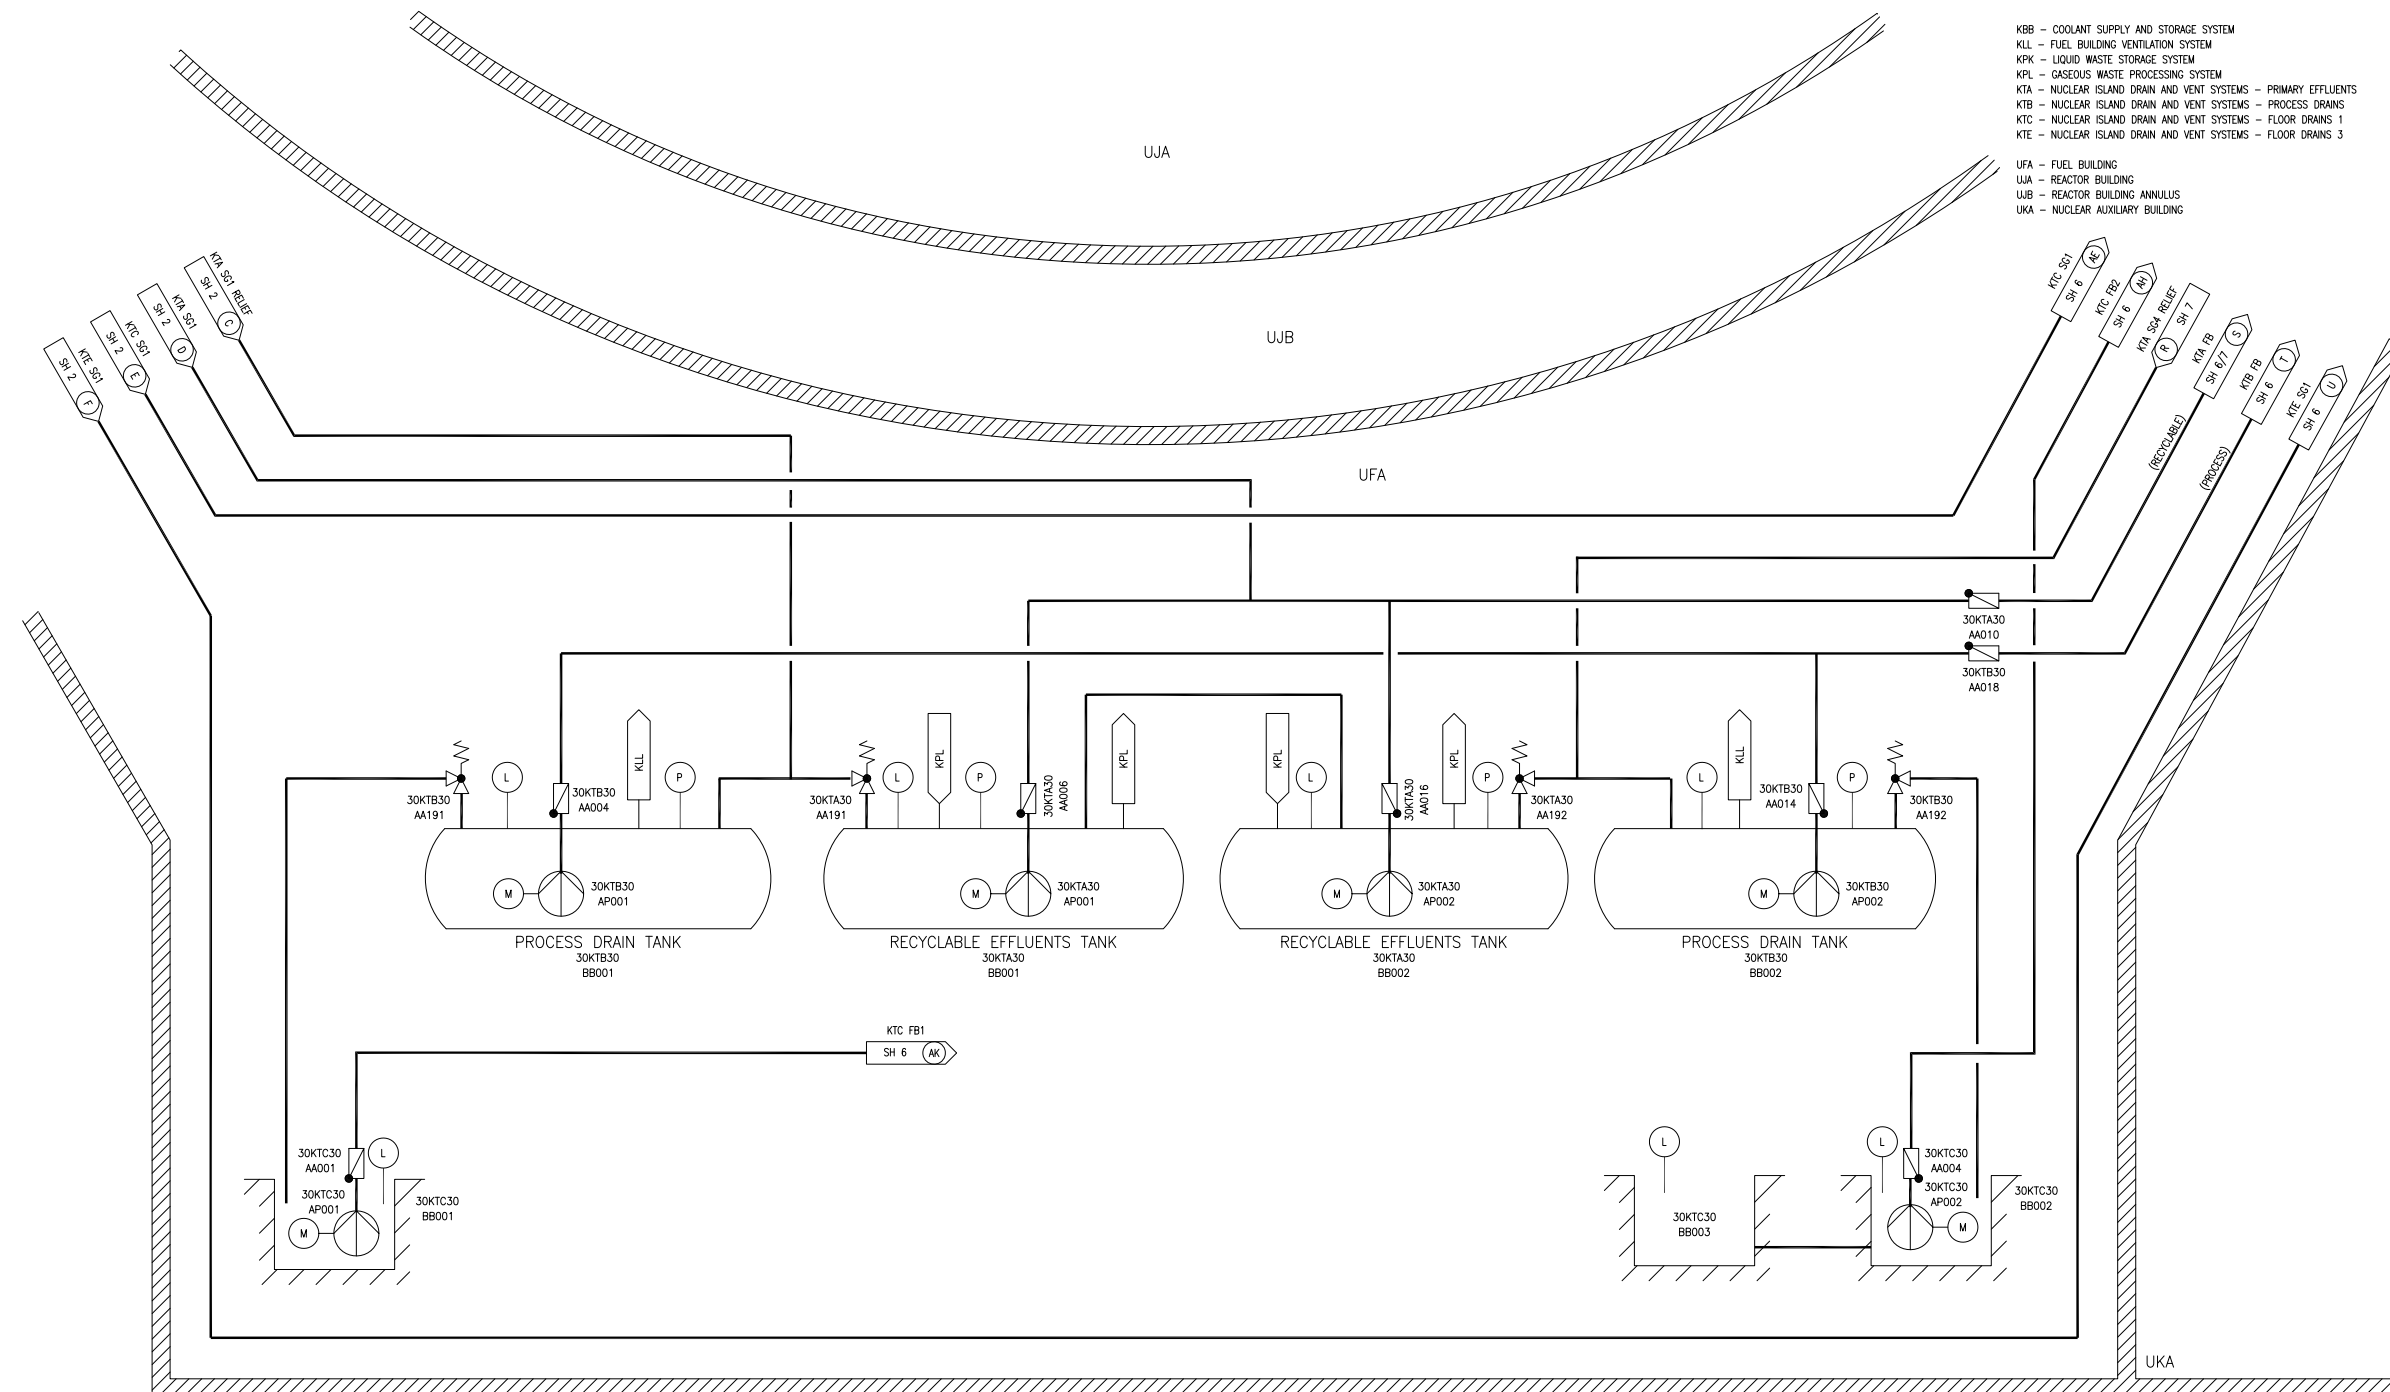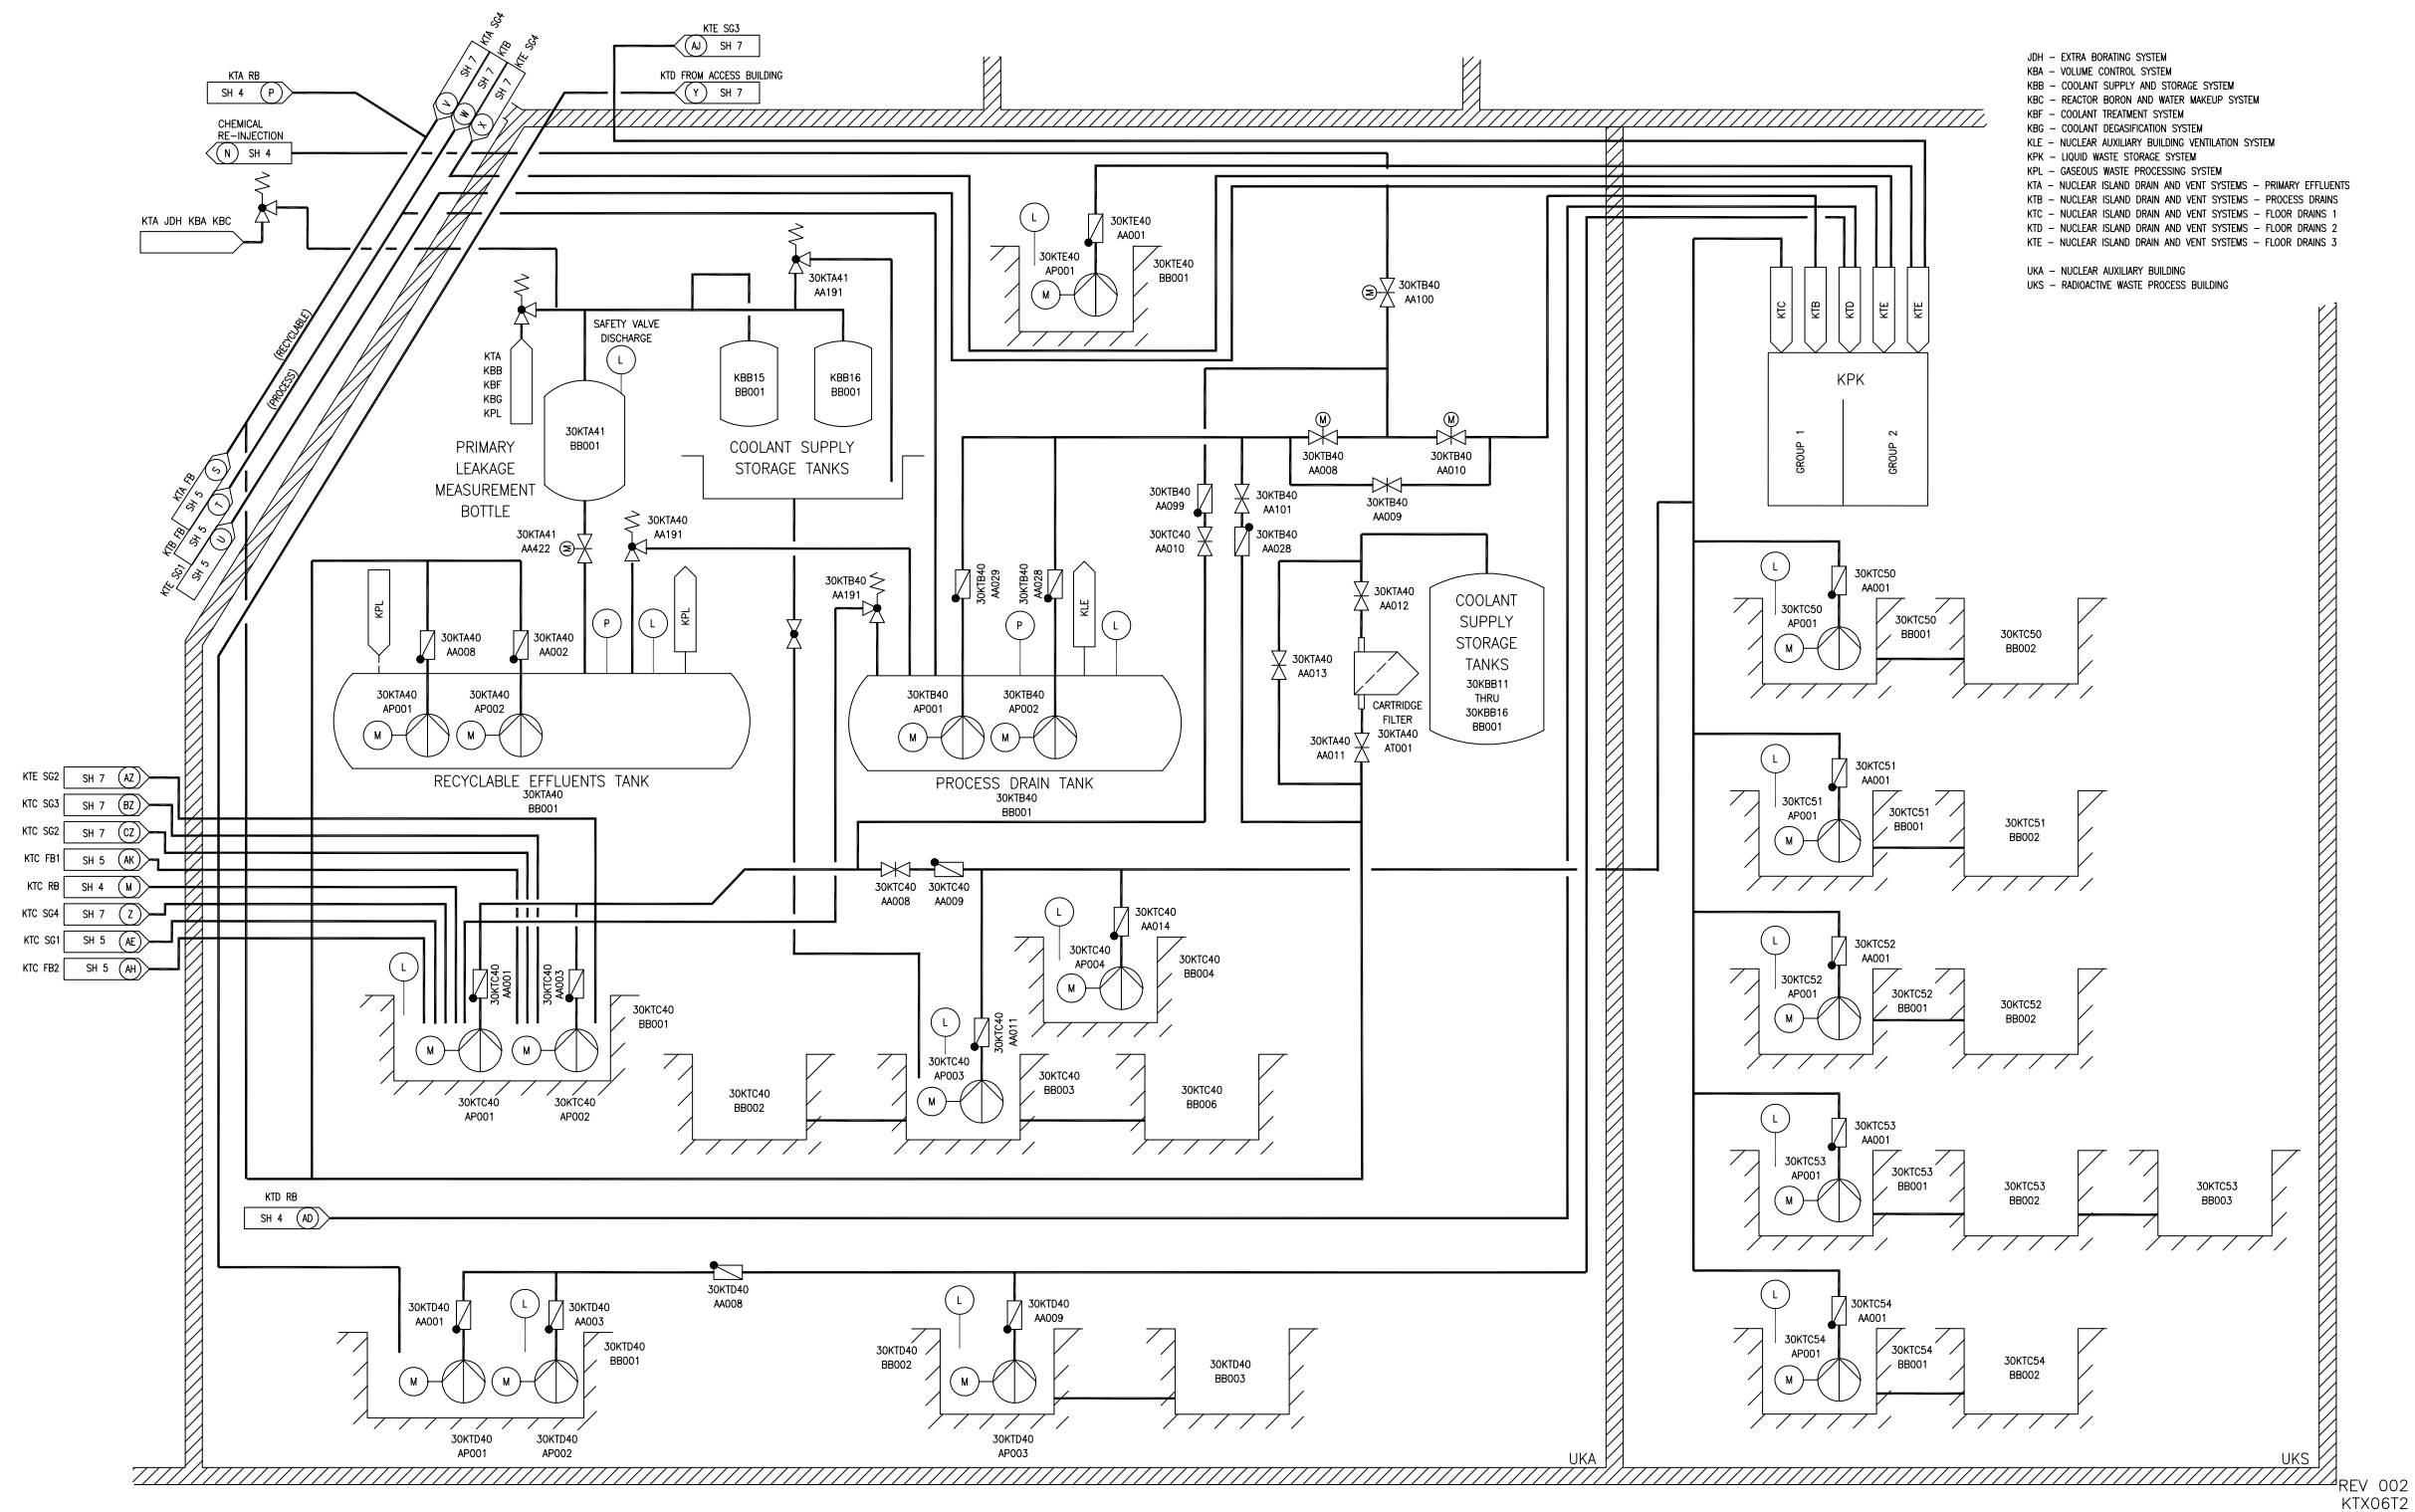

REV 002  
KTX05T2


Sheet 6 of 8



**Figure 9.3.3-1—Nuclear Island Drain and Vent System**  
**Sheet 7 of 8**



Figure 9.3.3-1—Nuclear Island Drain and Vent System  
Sheet 8 of 8

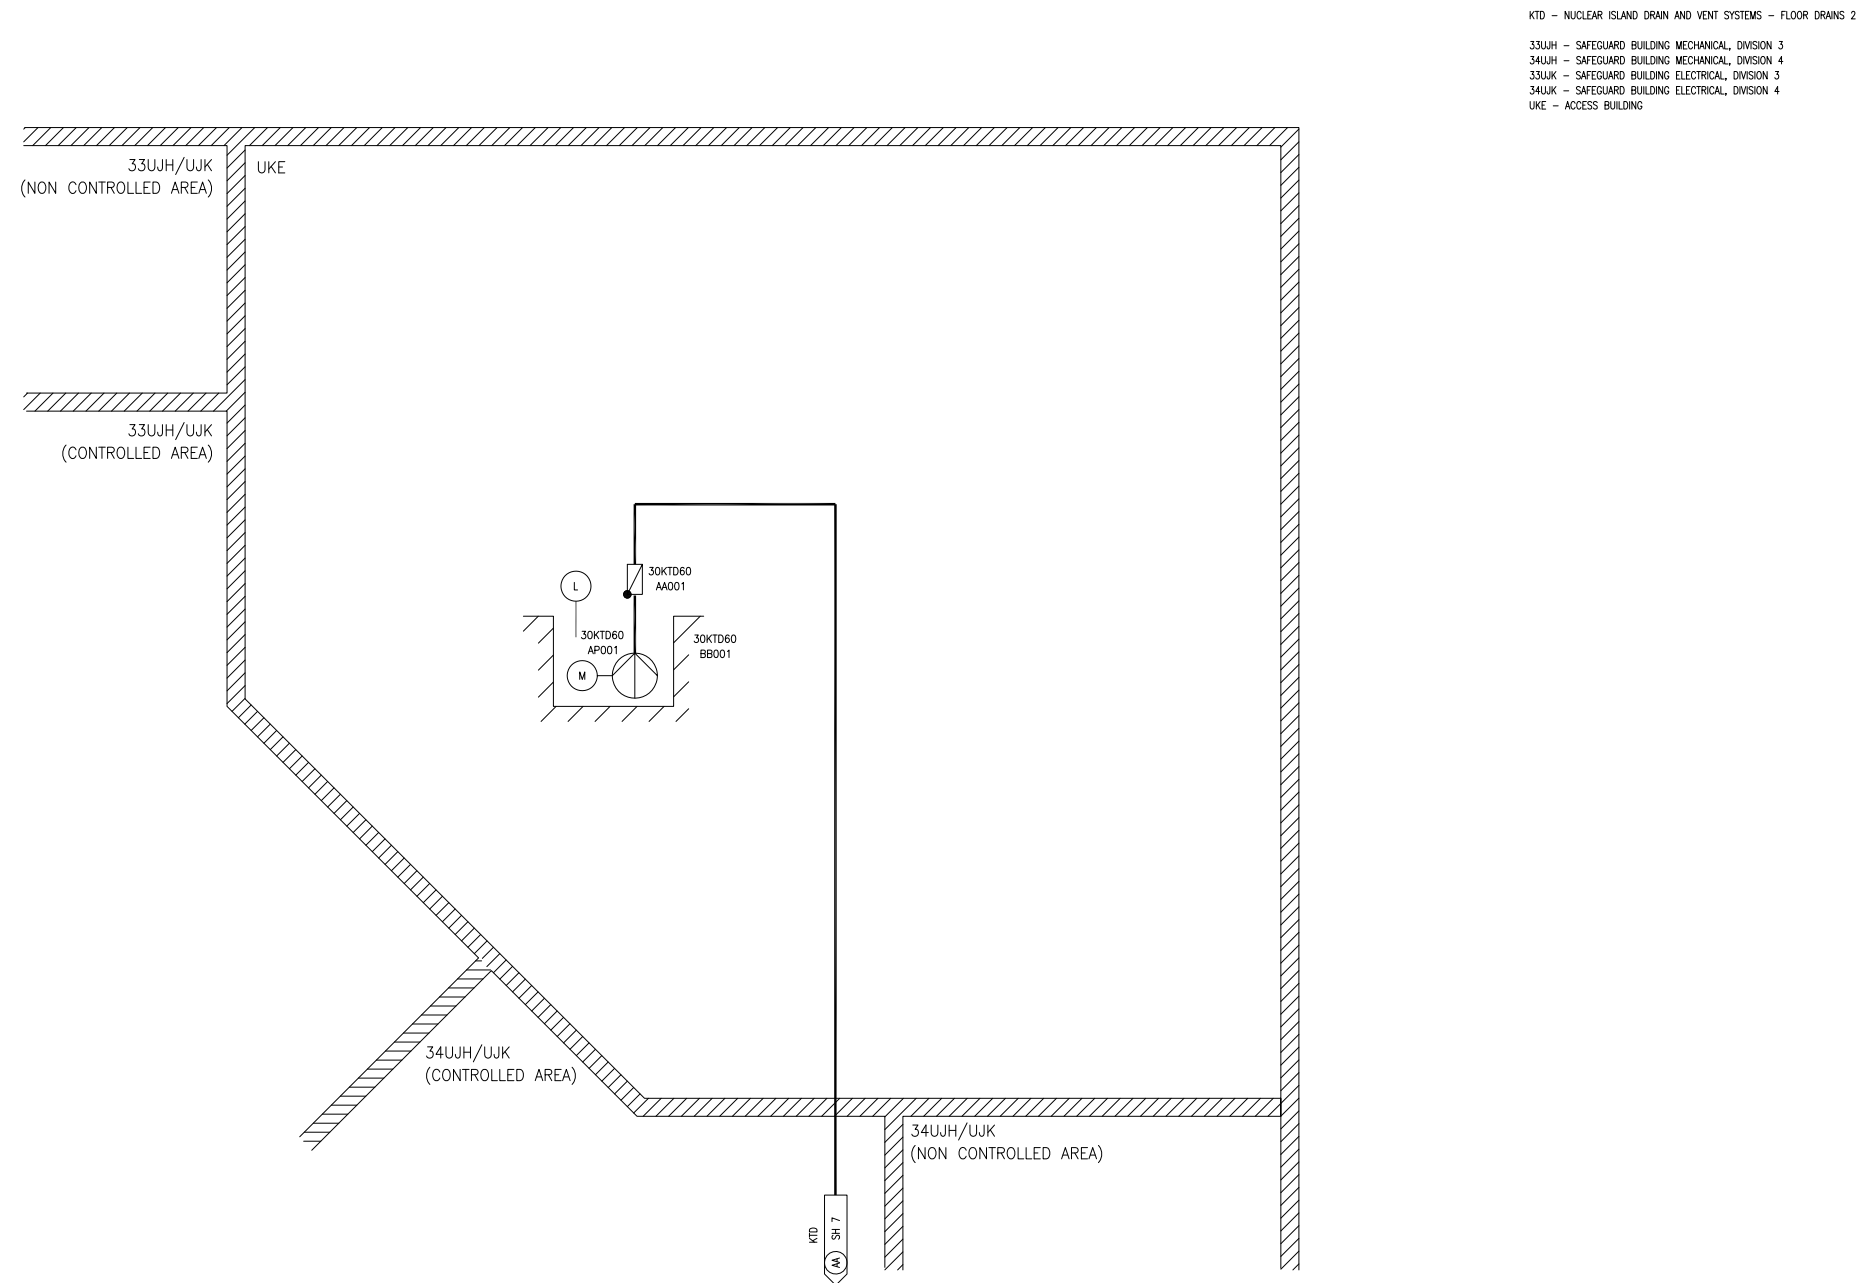

REV 002  
KTX08T2