



Figure 9.4.3-1—Nuclear Auxiliary Building Supply Air Filtration and A/C Trains

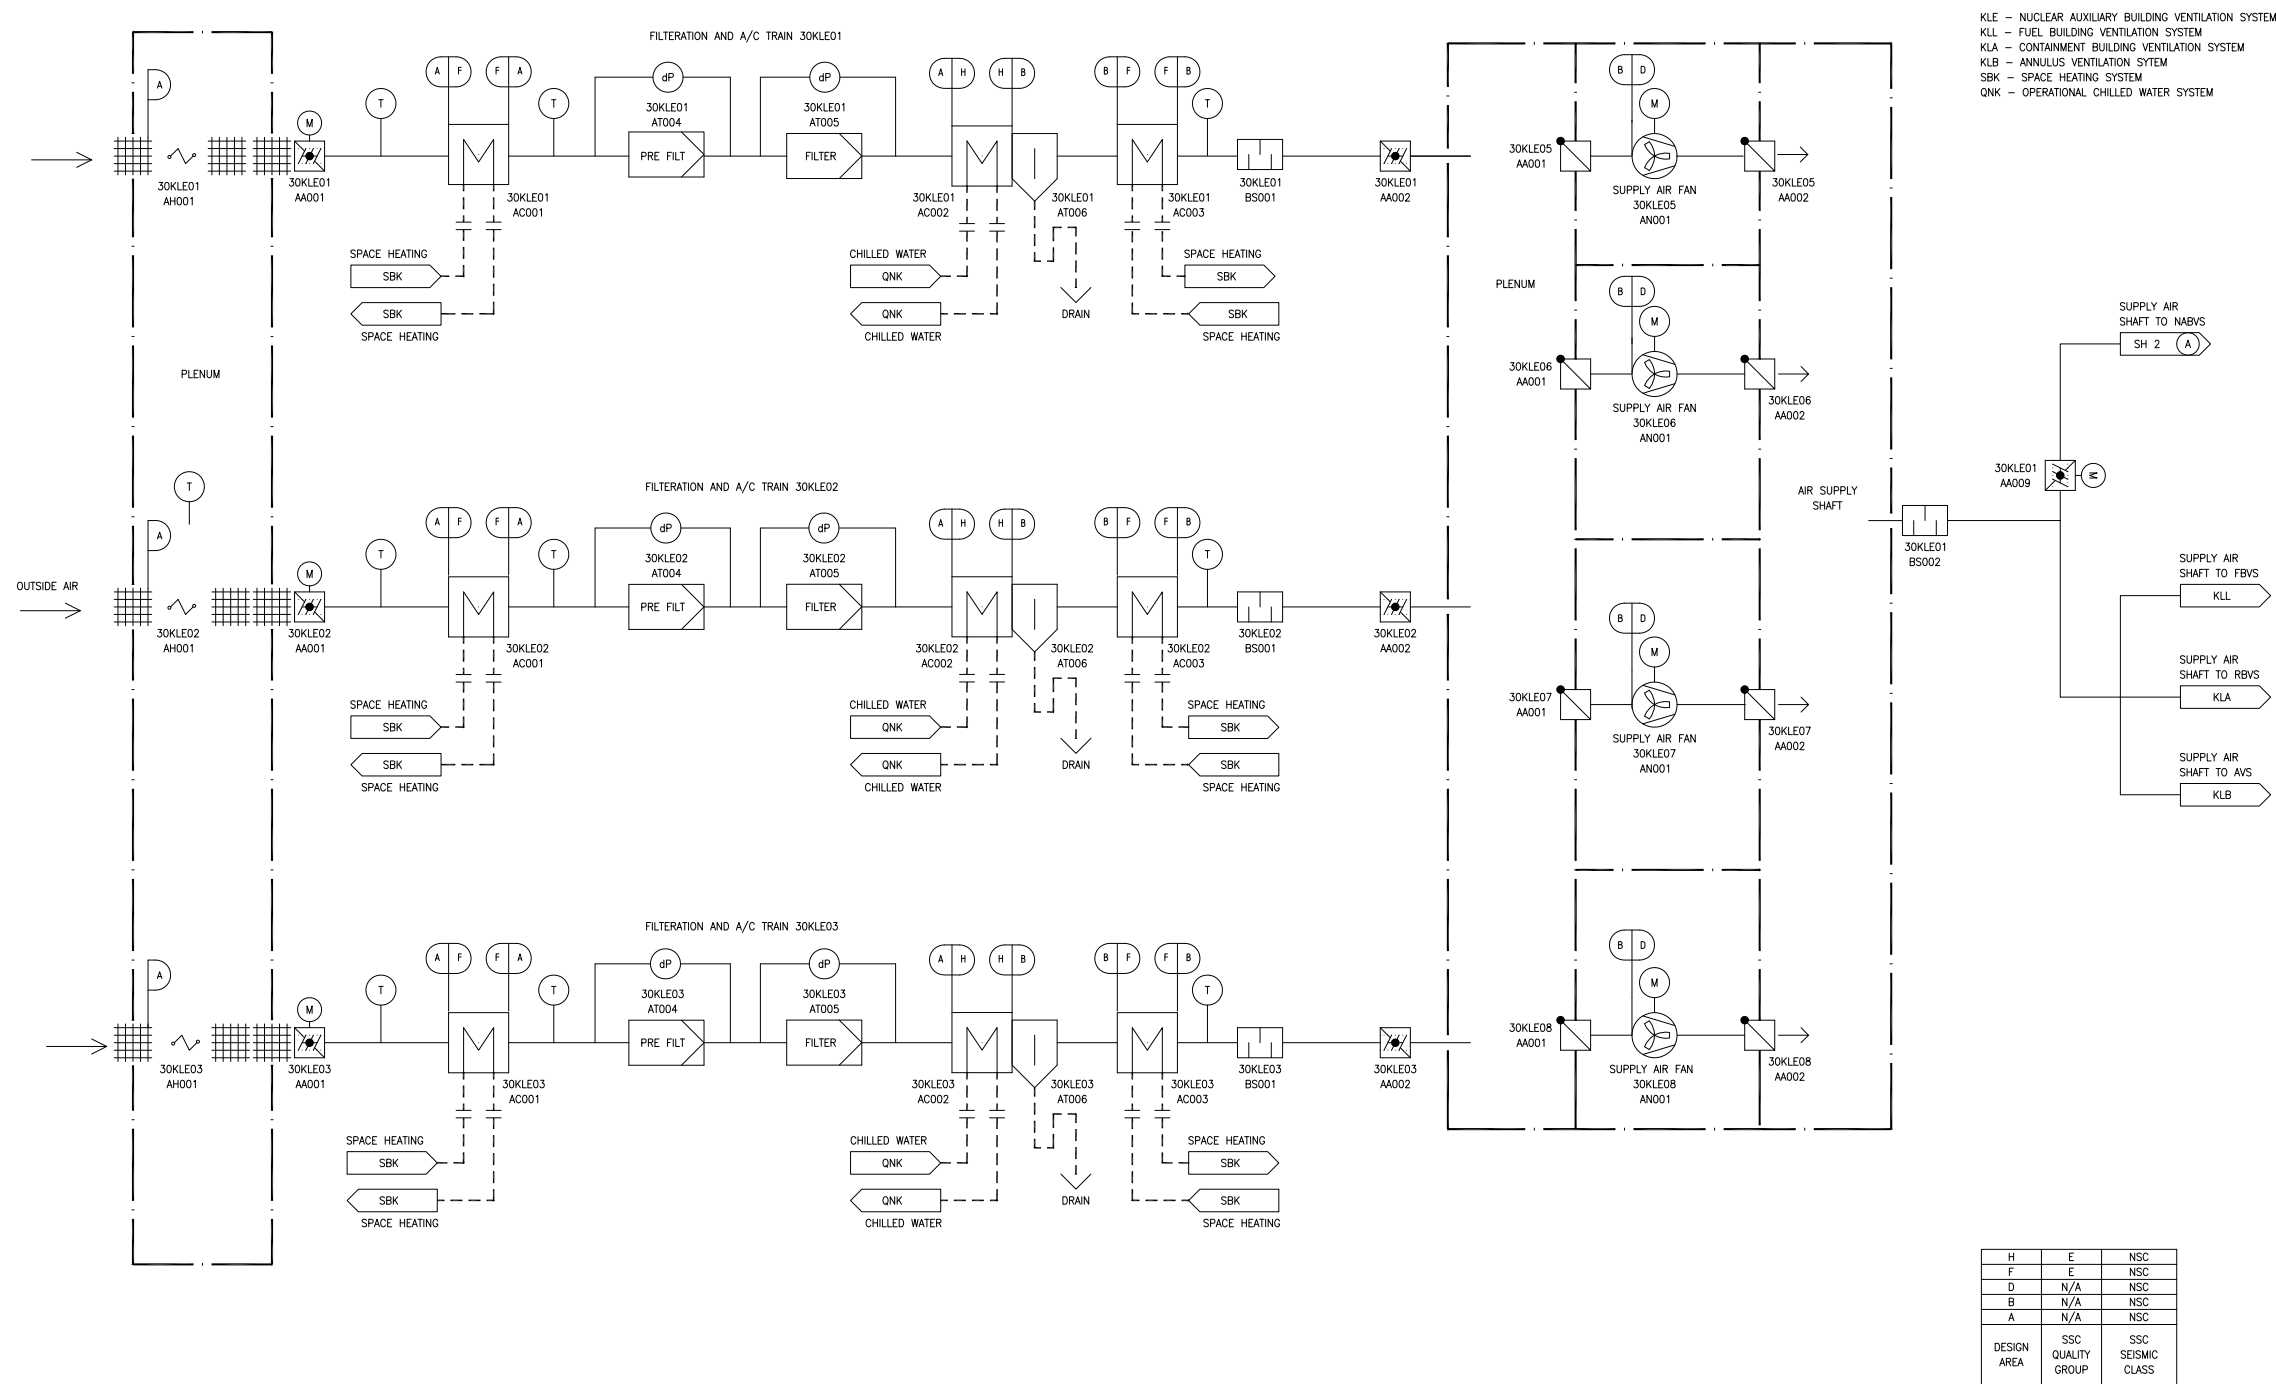

REV 003
KLE01T2

Figure 9.4.3-2—Nuclear Auxiliary Building Air Supply and Exhaust Subsystem

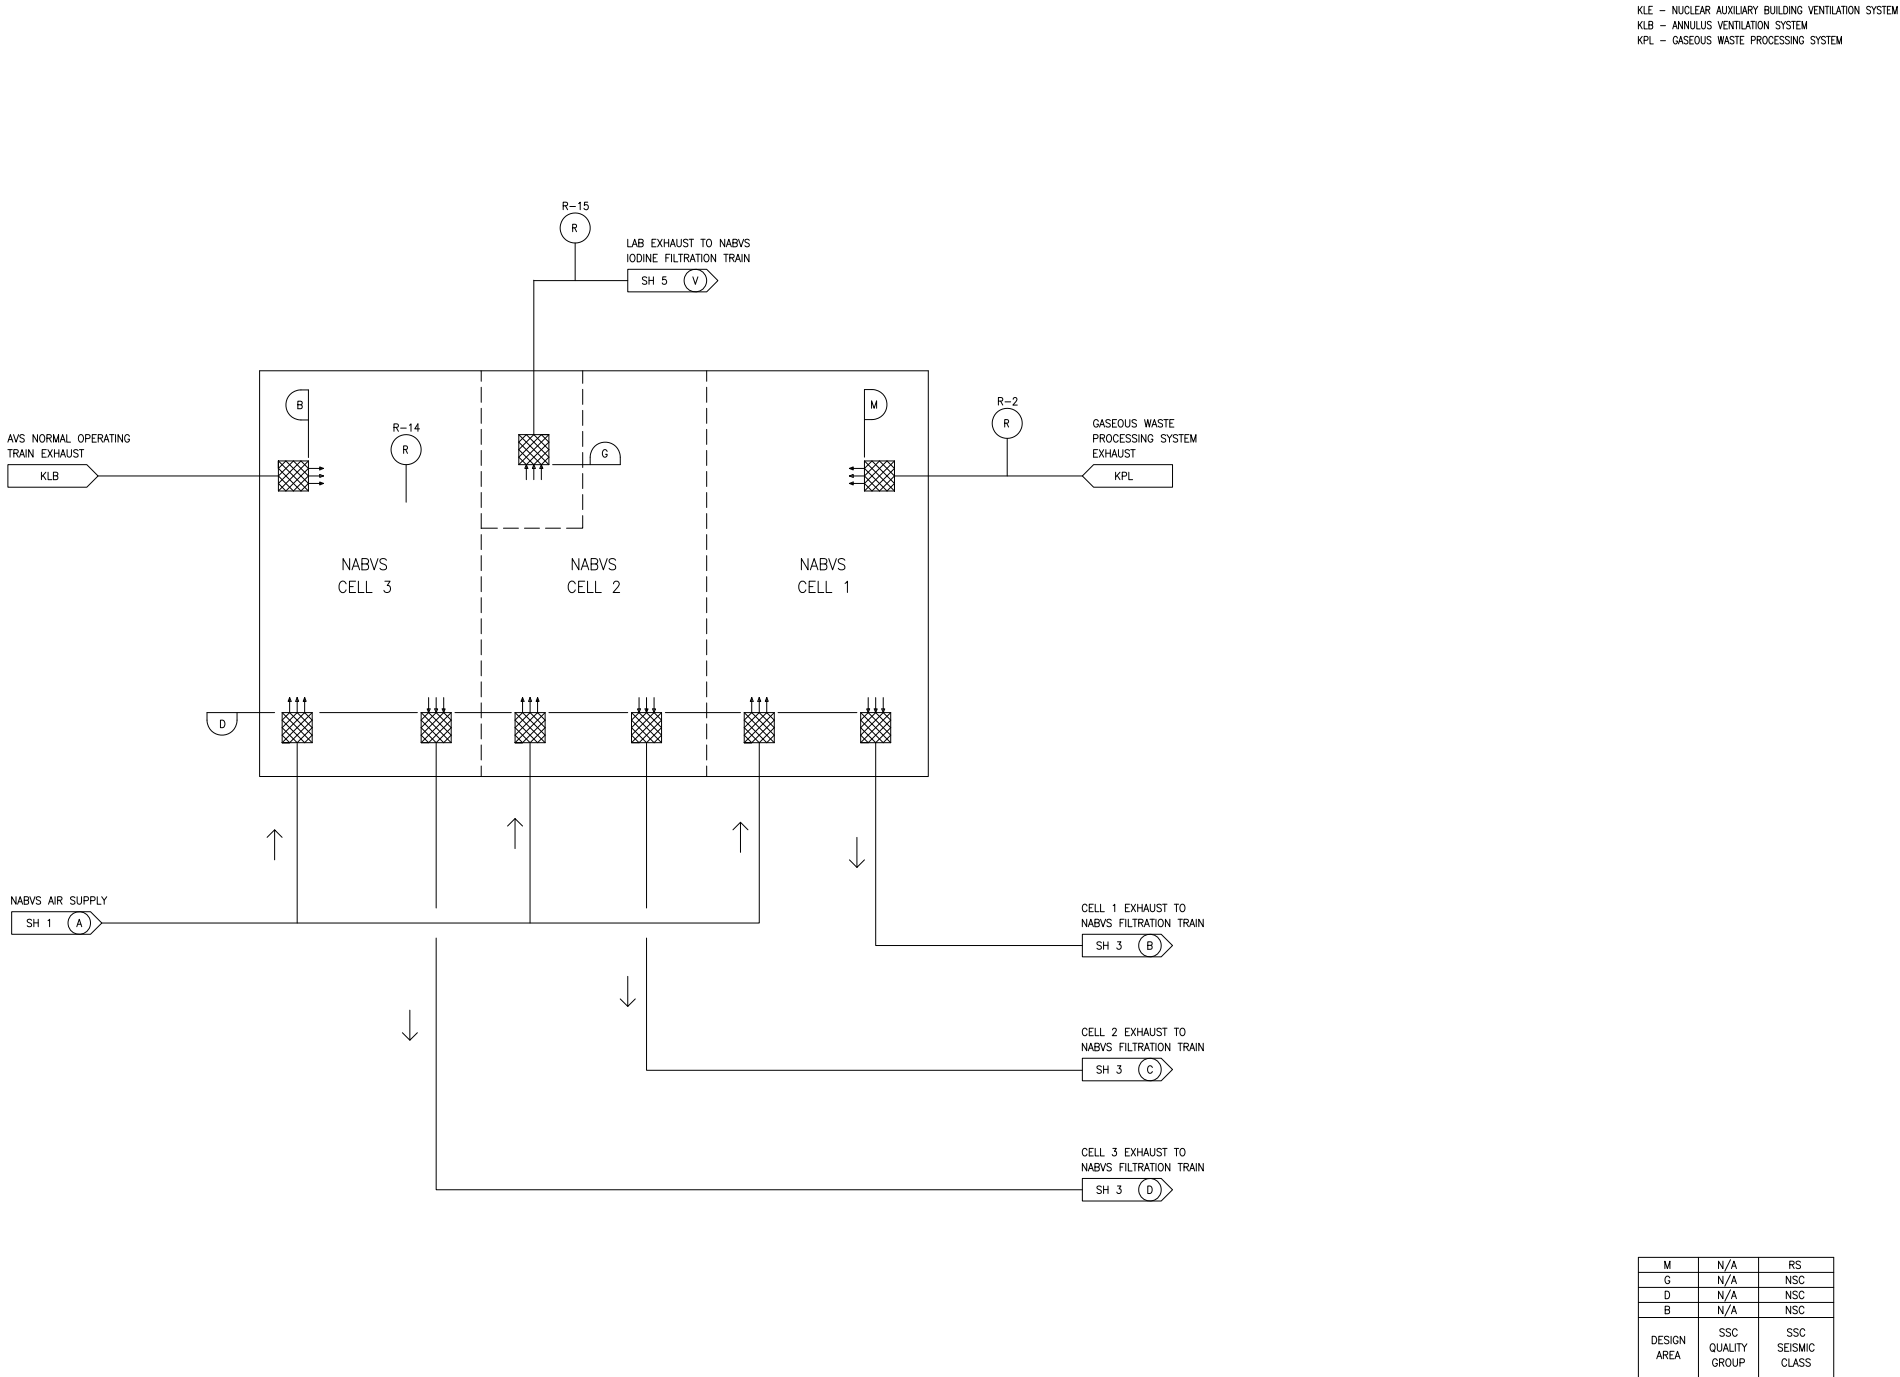

REV 003
KLE02T2



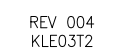


Figure 9.4.3-4—Nuclear Auxiliary Building Exhaust Iodine Filtration Train Subsystem

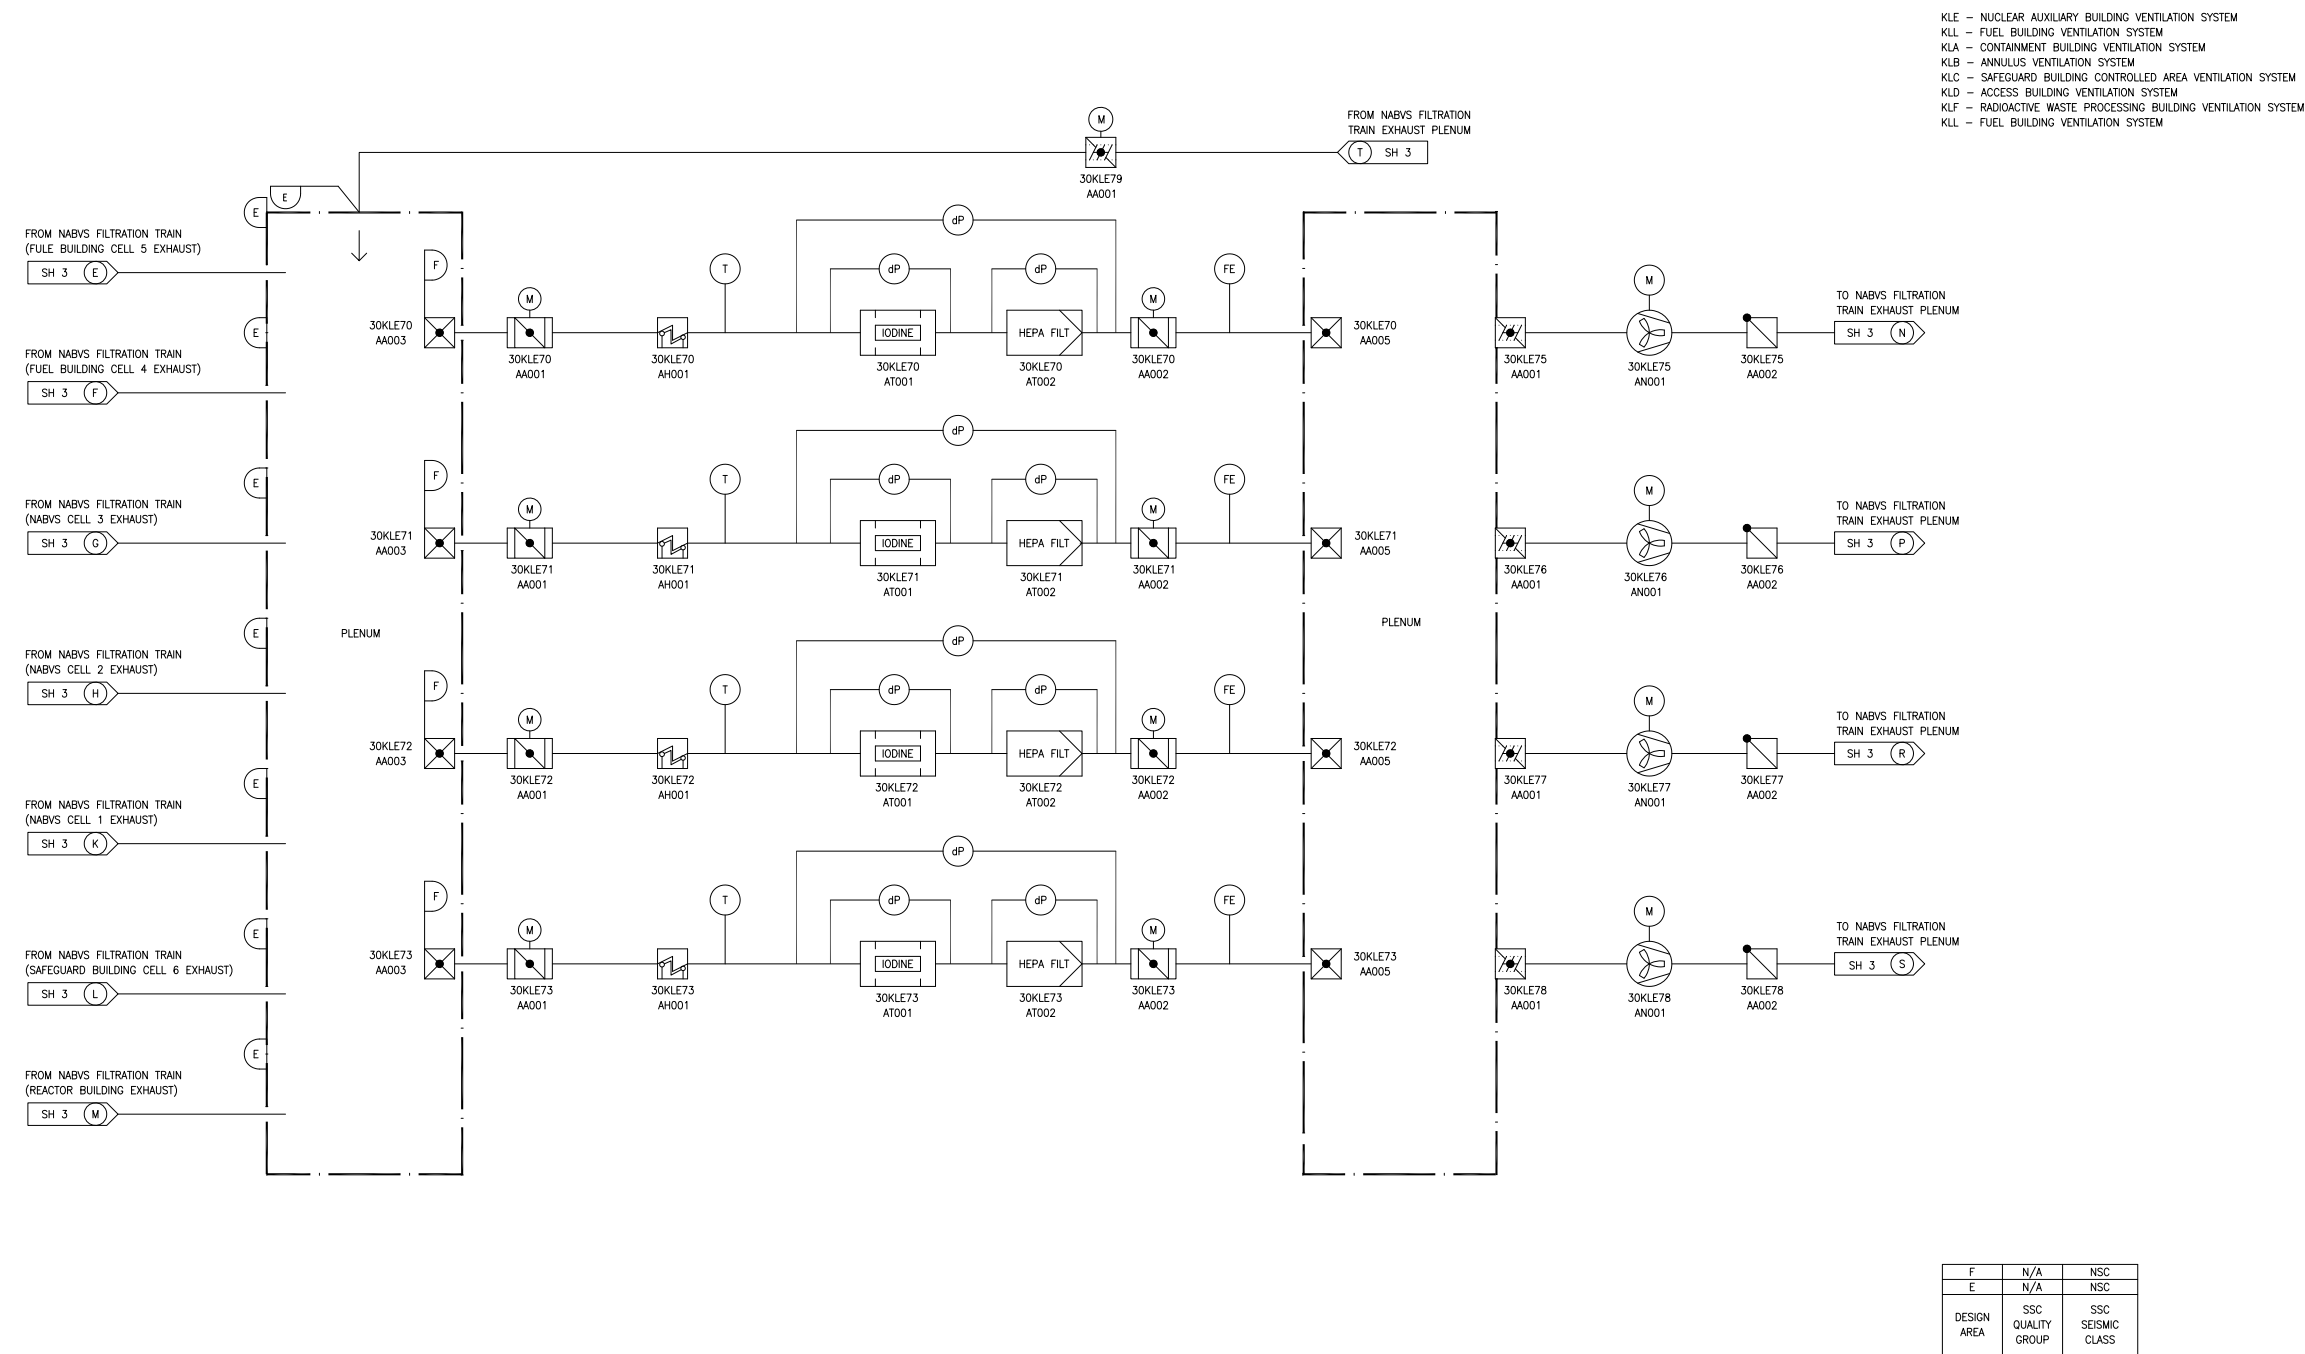

REV 003
KLE04T2

Figure 9.4.3-5—Nuclear Auxiliary Building Laboratory Iodine Exhaust Filtration Train

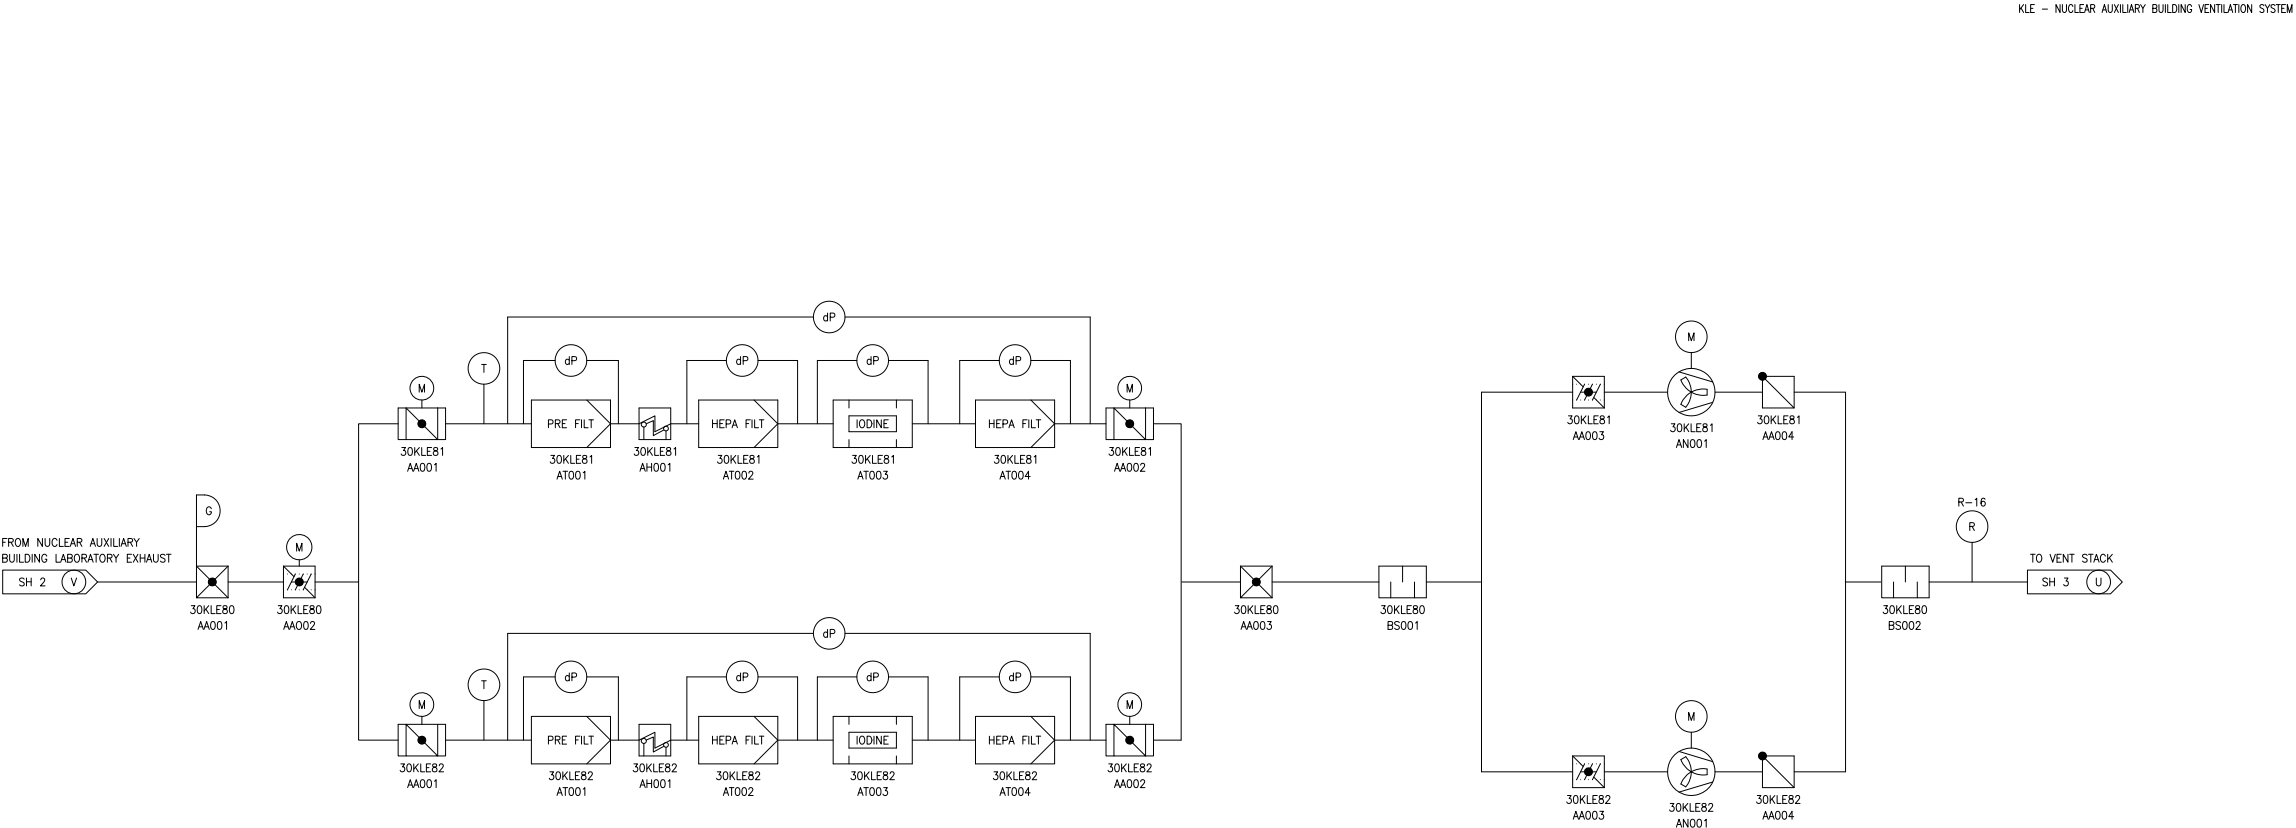

G	N/A	NSC
DESIGN AREA	SSC QUALITY GROUP	SSC SEISMIC CLASS

REV 003
KLE05T2