


Do

HNP-13-024  
Enclosure, Attachment 3  
Figure 1 - CAR-2165-G-003 Site Plan

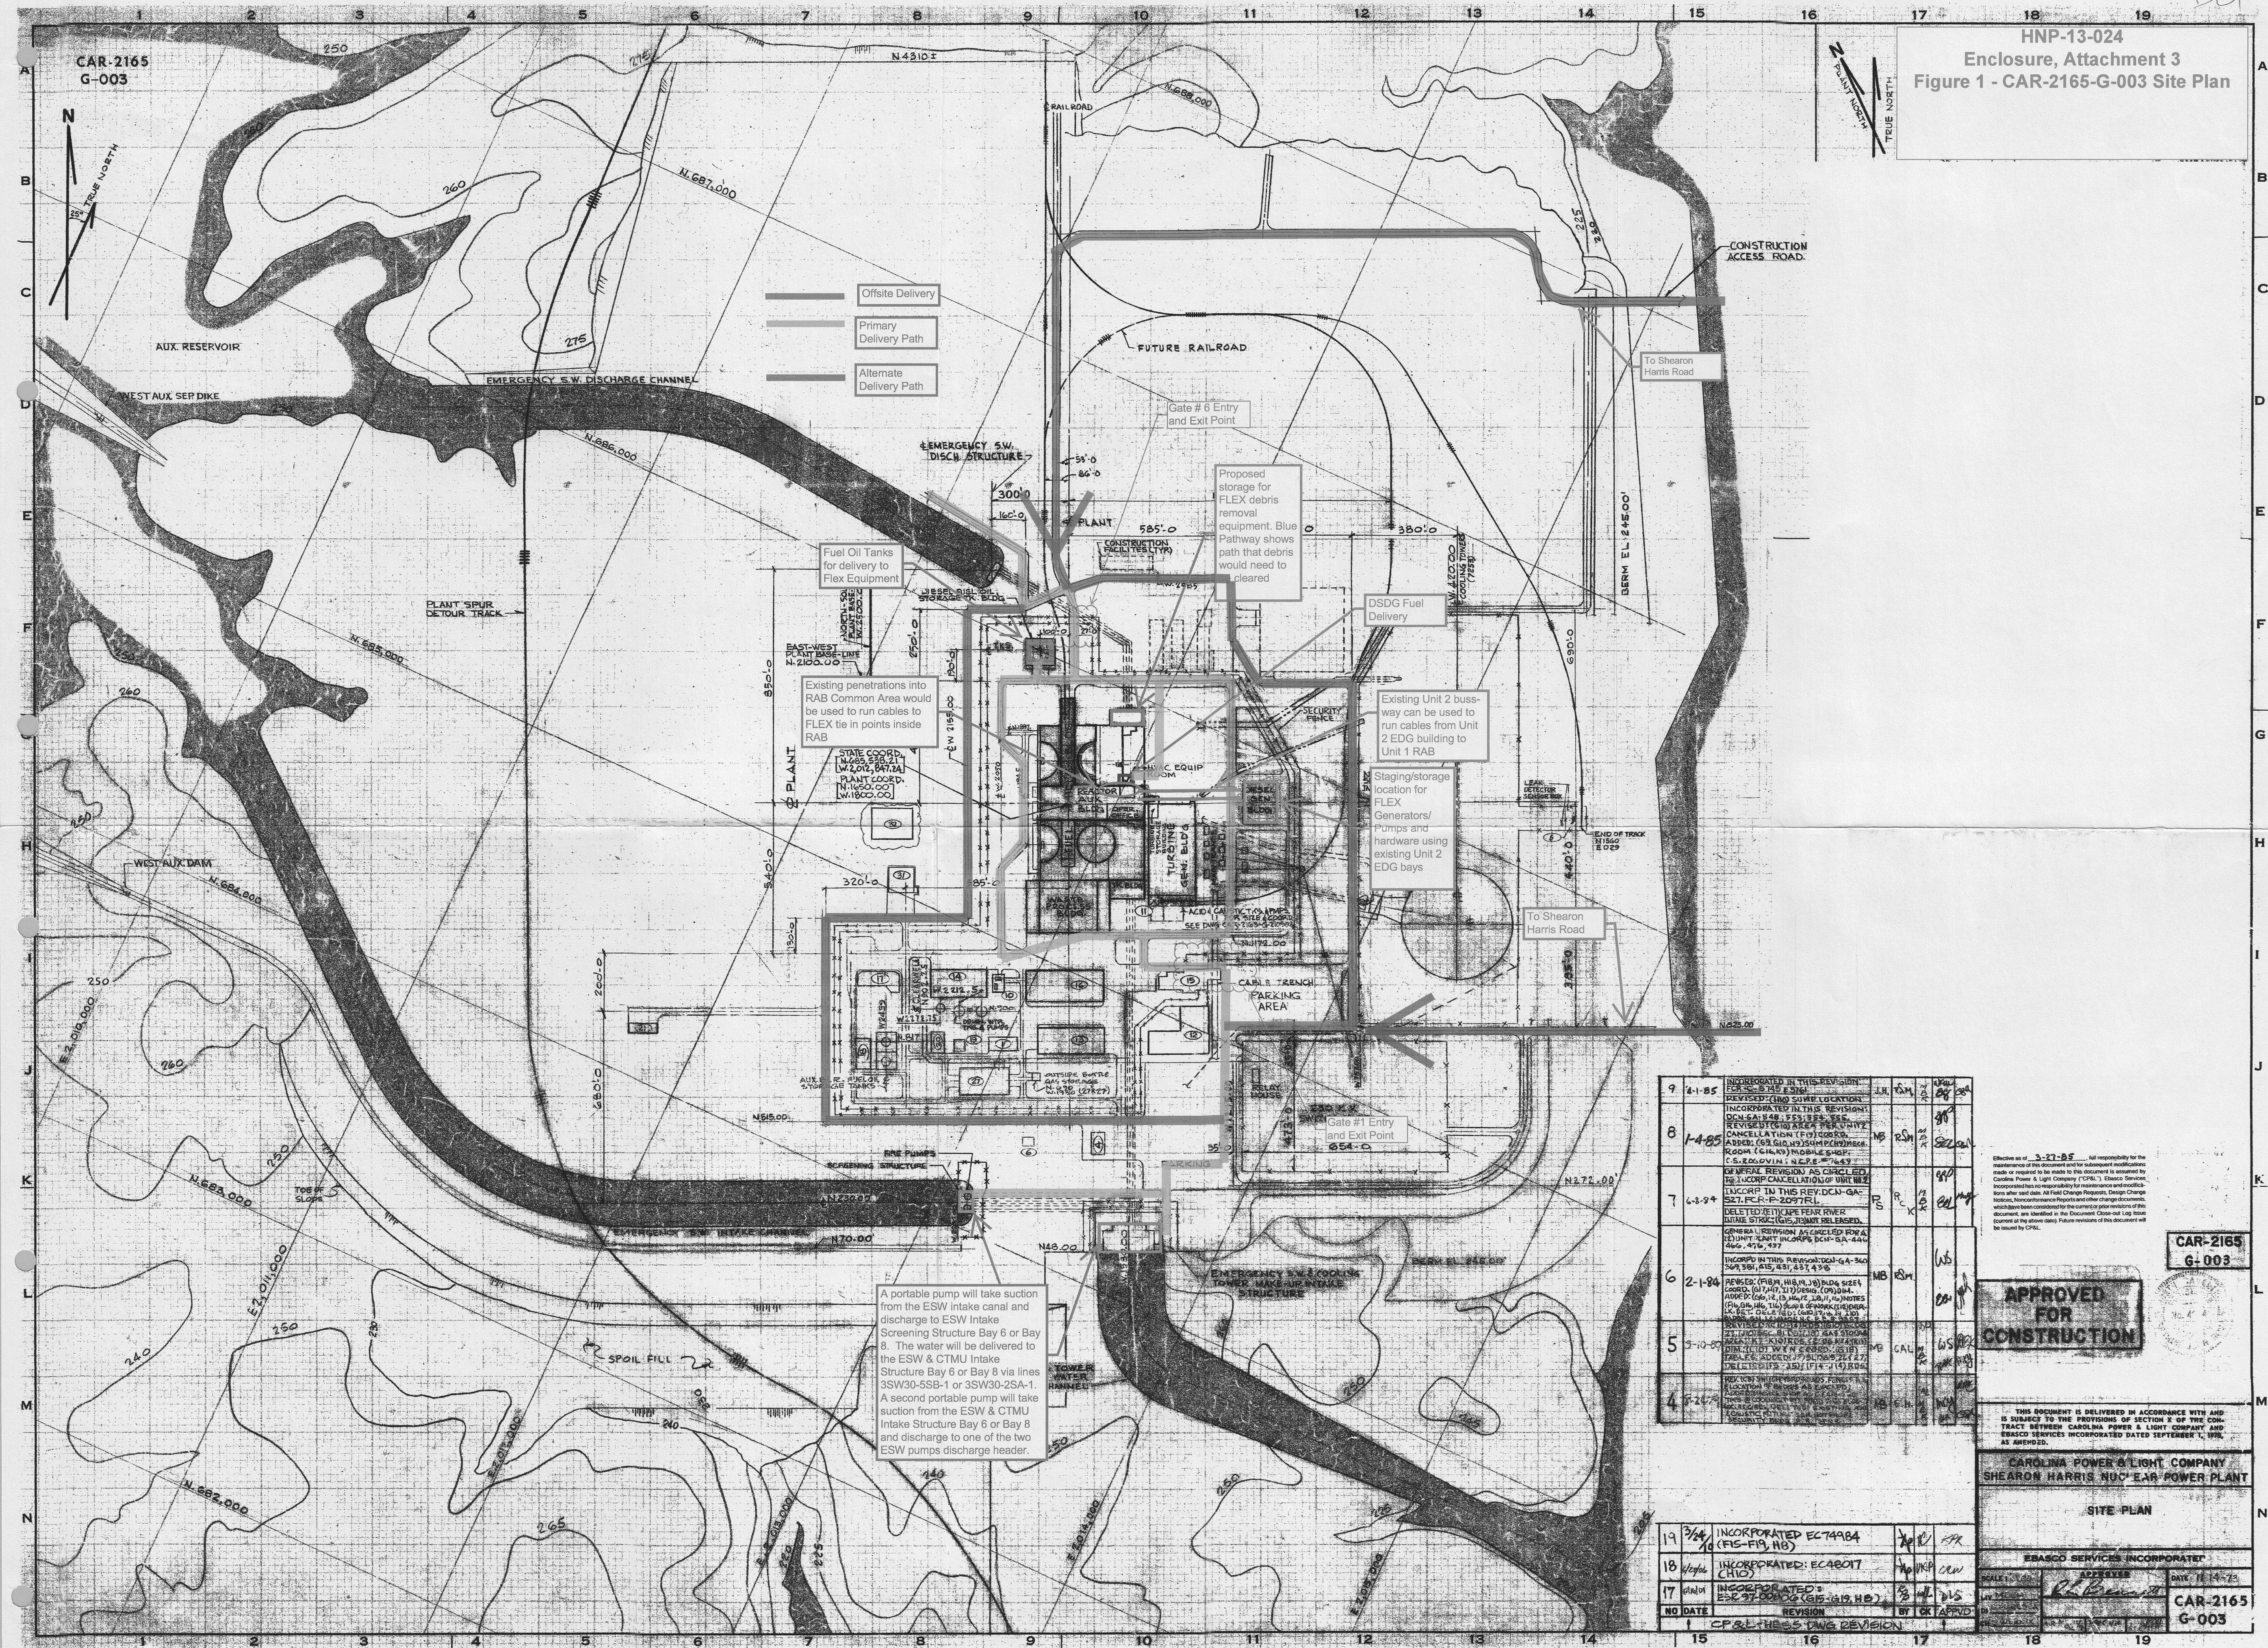


Effective as of 3-27-85 full responsibility for the maintenance of this document and for subsequent modifications made or required to be made to this document is assumed by Carolina Power & Light Company (CPL). Ebasco Services, Incorporated has no responsibility for maintenance and modifications after said date. All Field Change Requests, Design Change Orders, Nonconformance Reports and other change documents, which have been considered for the current or prior revisions of this document, are identified in the Document Change Log Table (located on the above page). Future revisions of this document will be issued by CPL.

APPROVED FOR CONSTRUCTION

CAR-2165-G-003

CAROLINA POWER & LIGHT COMPANY  
SHEARON HARRIS NUCLEAR POWER PLANT

SITE PLAN


CAR-2165-G-003