


D19

ACP  
(1364-50408)

HNP-13-024  
Enclosure, Attachment 3  
Figure 19 - CAR-2166-B-401 1942 ARP  
19A(SA) R2 Jumper Switch

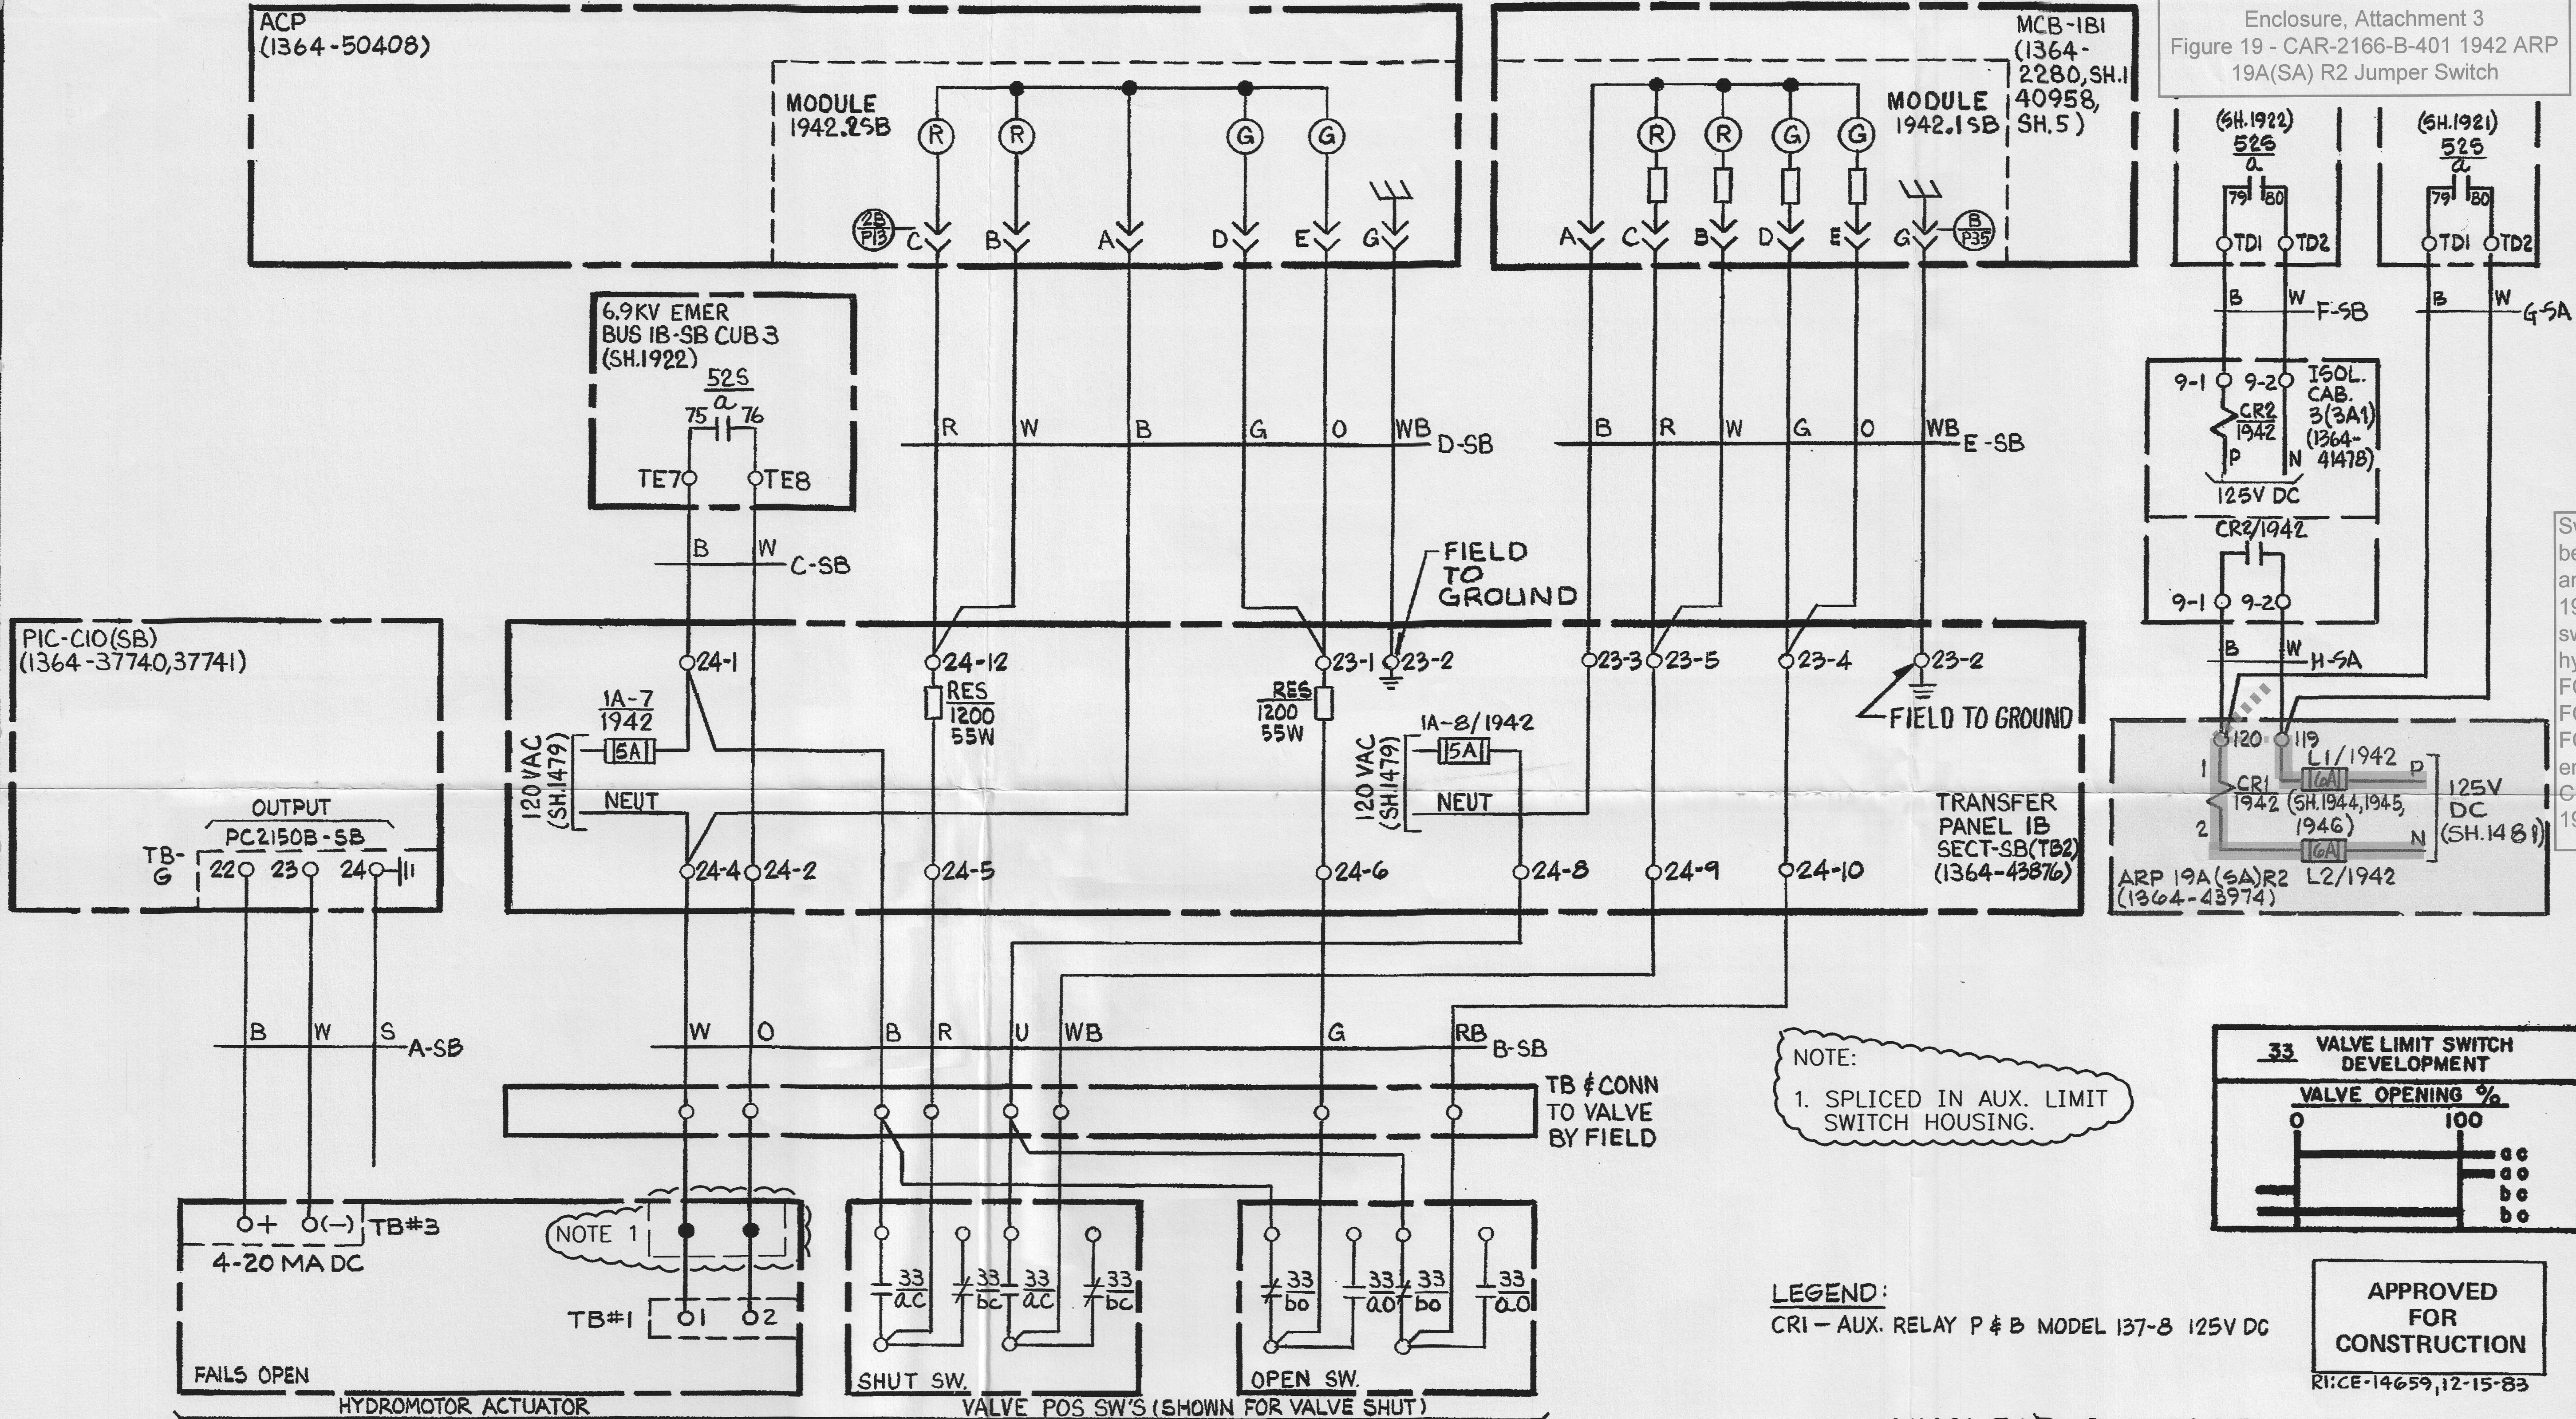

Switched jumper between terminals 119 and 120 of ARP 19A(SA)R2. Closing switch will power hydromotors for FCV-2051A, FCV-2051B, and FCV-2051C by energizing relay CR1/1942. See sheets 1944, 1945, and 1946.

NUCLEAR SAFETY RELATED

REF DWG: INSTR SCHEM CAR-2166, G-427

EBASCO SERVICES INCORPORATED		CAROLINA POWER & LIGHT CO. SHEARON HARRIS NUCLEAR P.R. UNIT NO.1		CAR 2166 B-401 SHEET 1942
5	INCORPORATED EC# 67152	ELECTRONICALLY SIGNED	CONTROL WIRING DIAGRAM AUXILIARY FEEDWATER PUMP 1B-SB DISCHARGE PRESS CONTROL VALVE(PCV-2150B-SB)3AF-P25B-1	
REV	DESCRIPTION	APPROVAL		