


91 5379-1082

NOTES
FOR GENERAL NOTES & REFERENCES
DRAWING: SEE SHEET 1

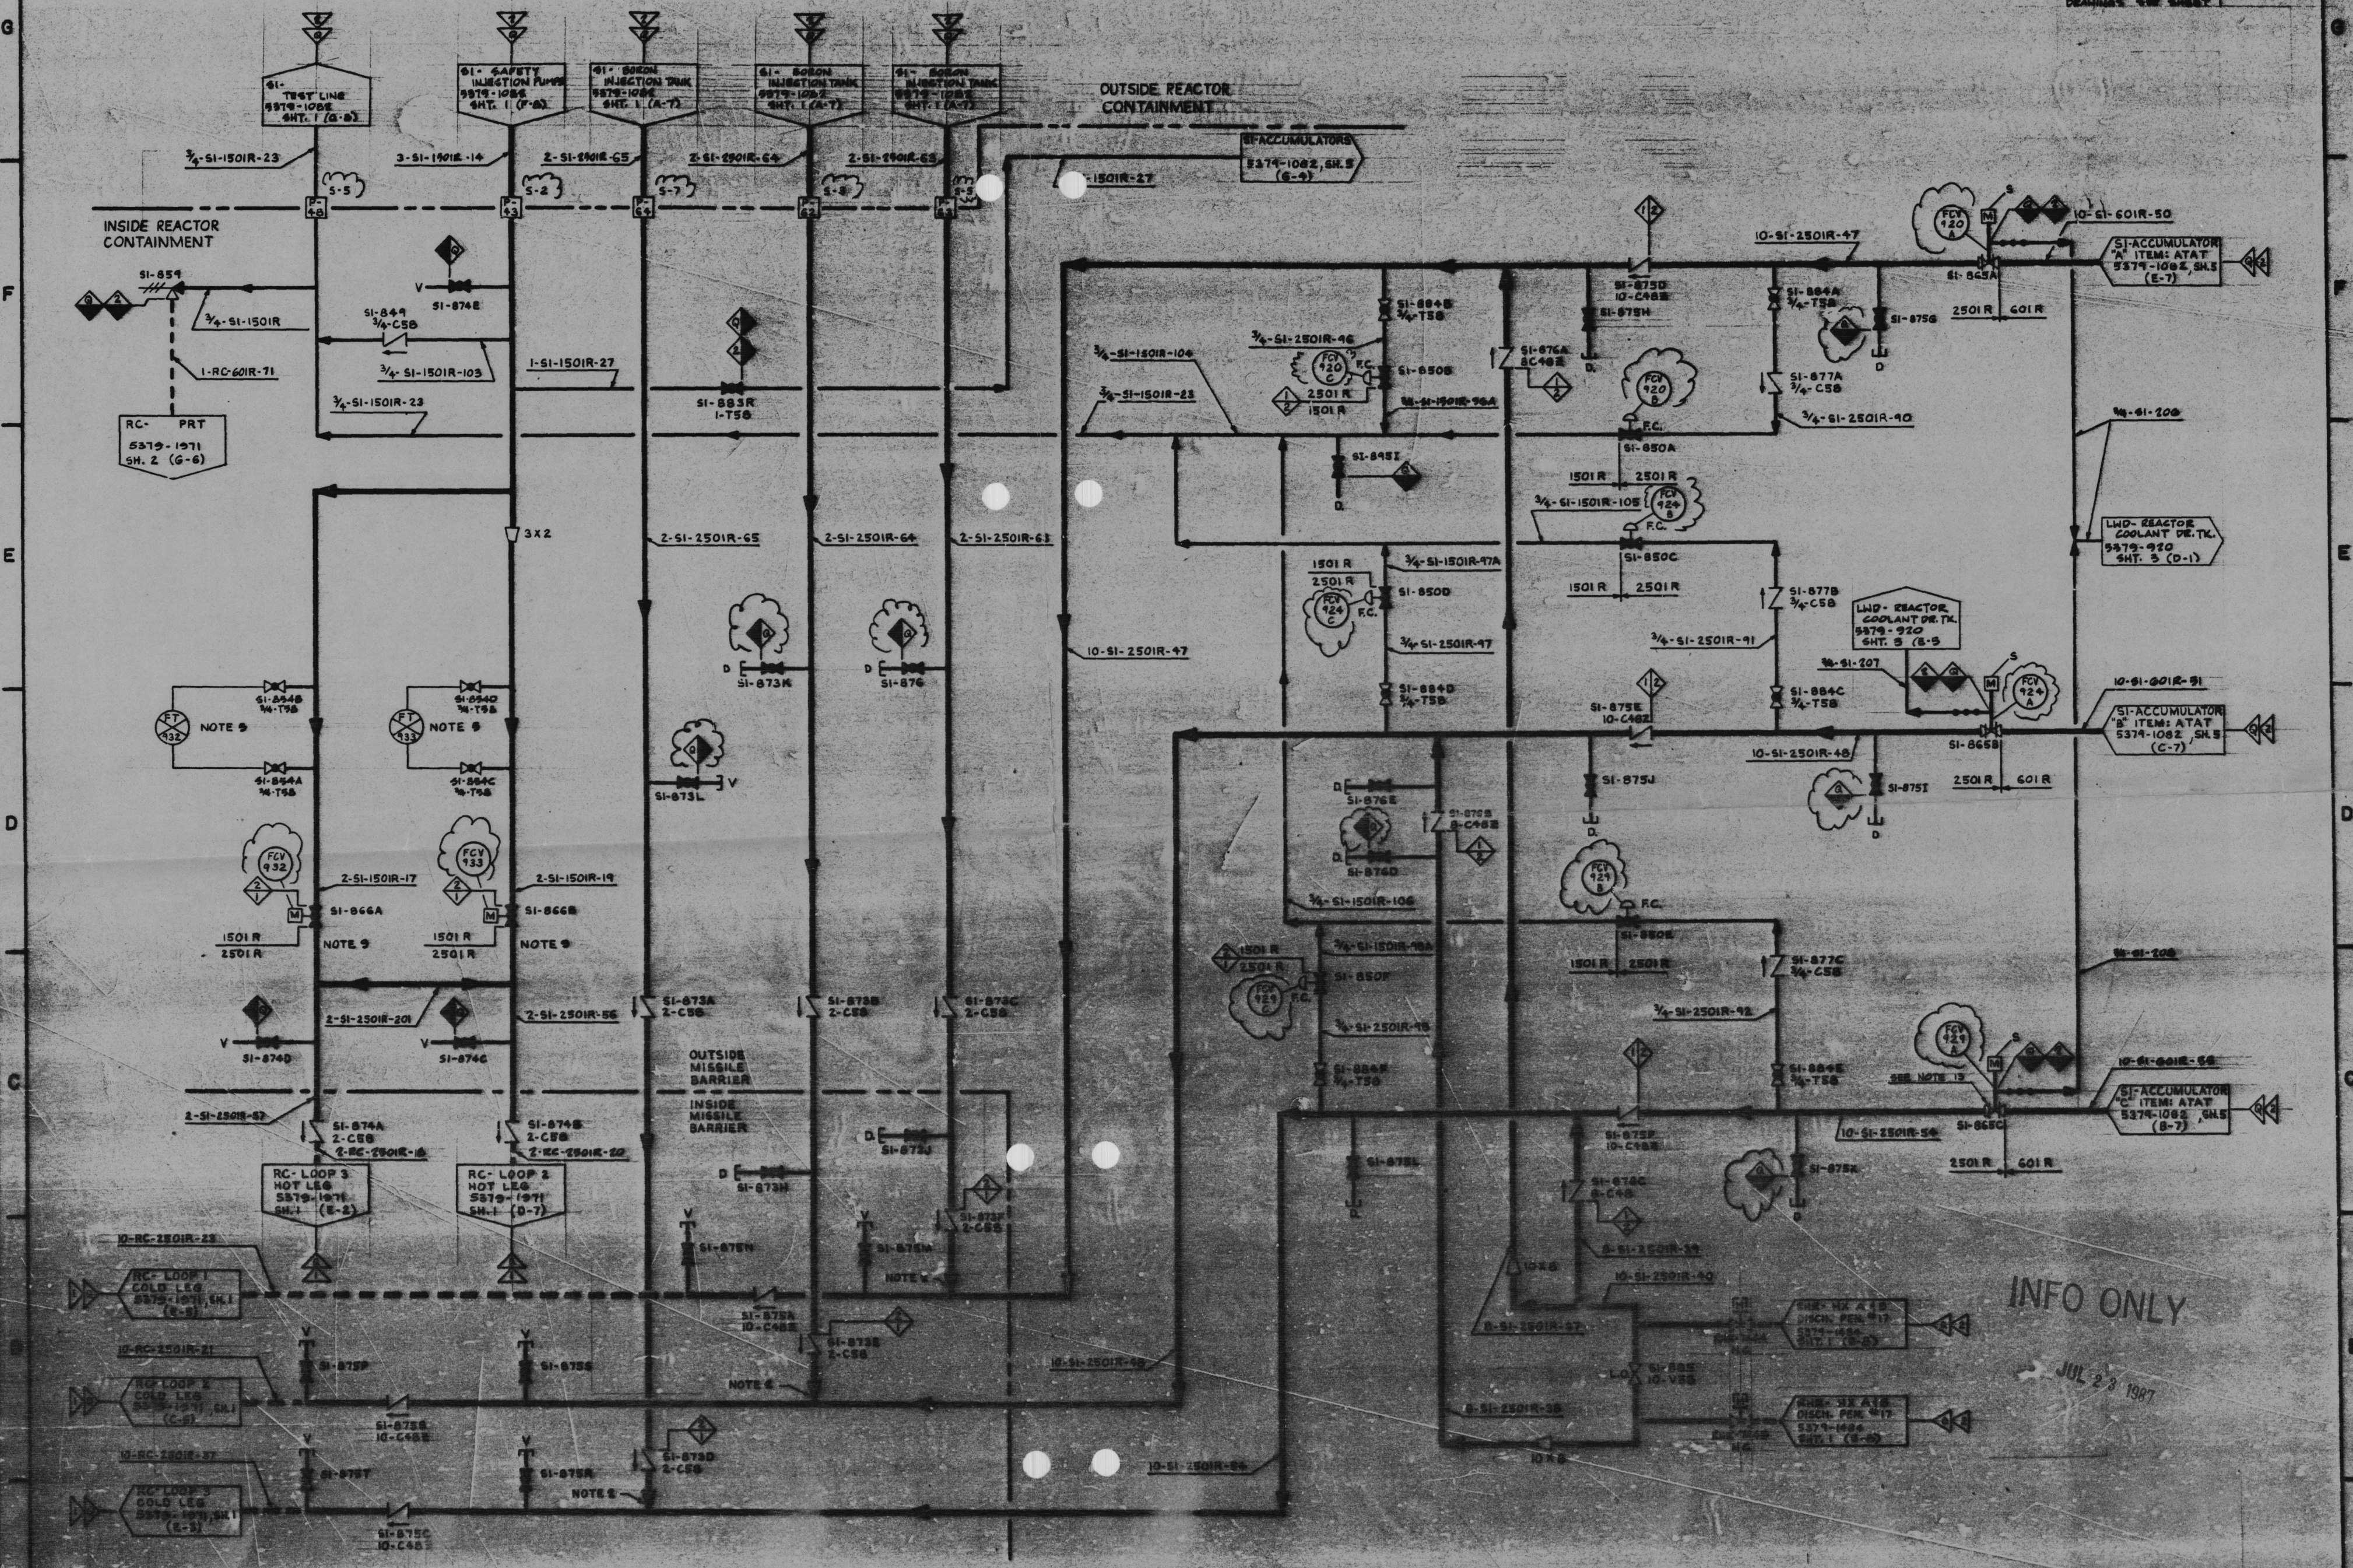

INFO ONLY
JUL 23 1987

8605210228

CAROLINA POWER & LIGHT CO. H. H. ROBINSON S.E. PLANT UNIT - 1A2 HARTFORD, S.C.	
TITLE: SAFETY INJECTION SYSTEM FLOW DIAGRAM	
VENDOR: E	5379-1082
SCALE: NONE	SHEET 4 OF 5