
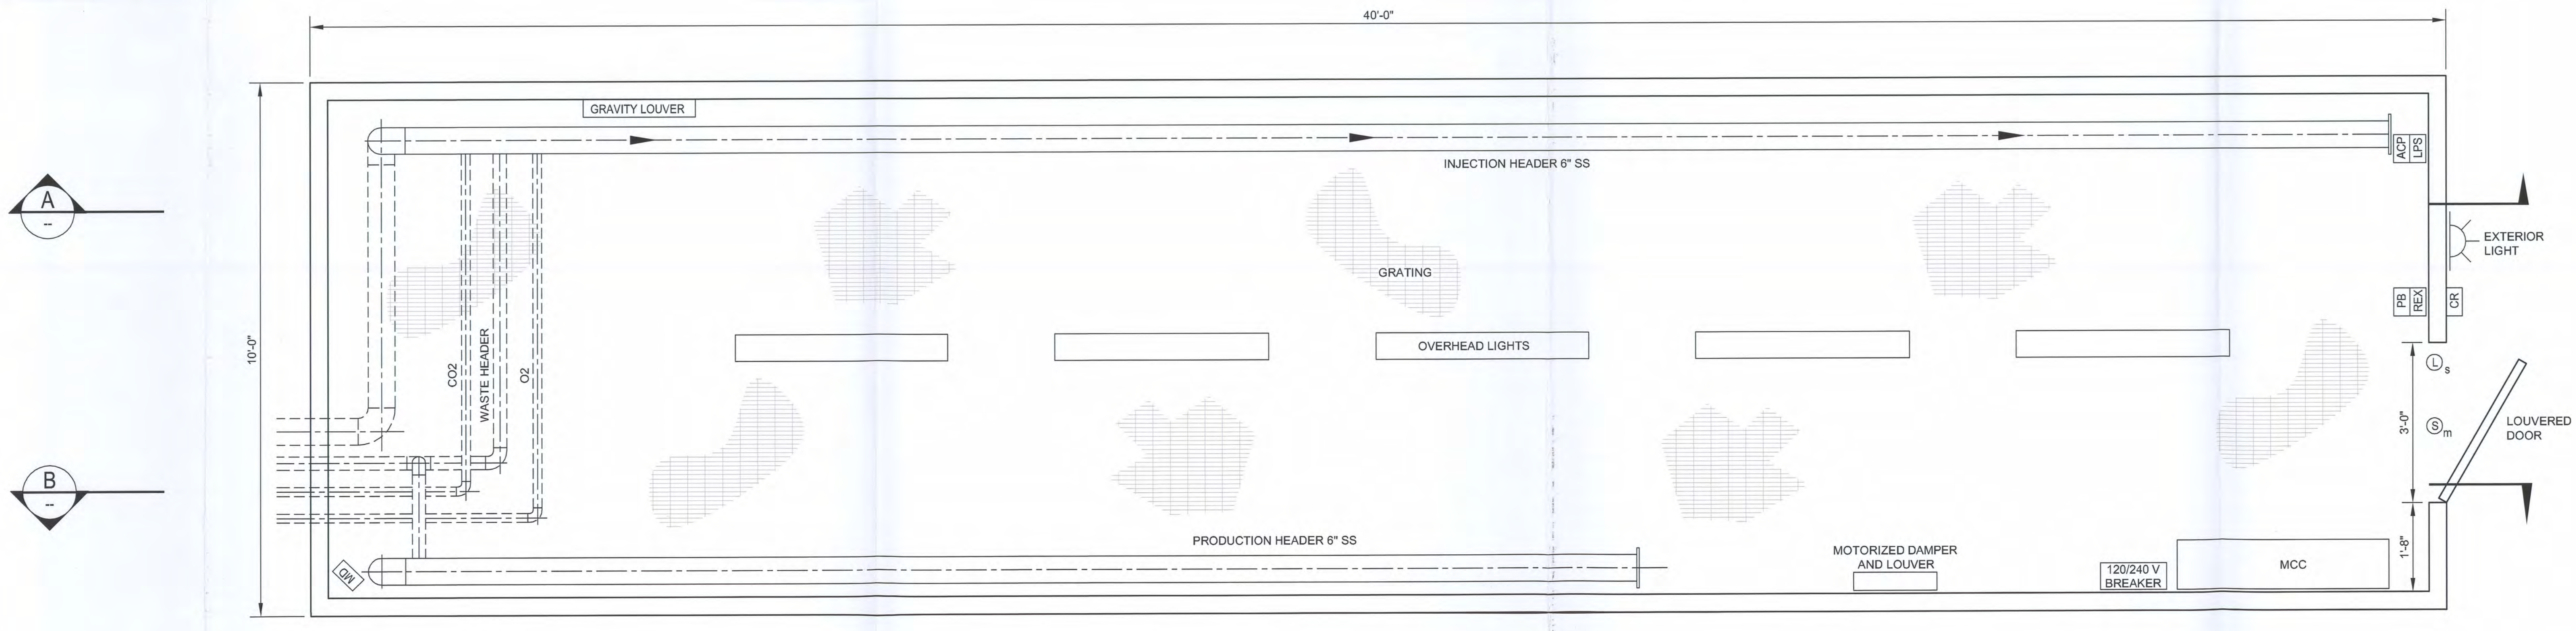
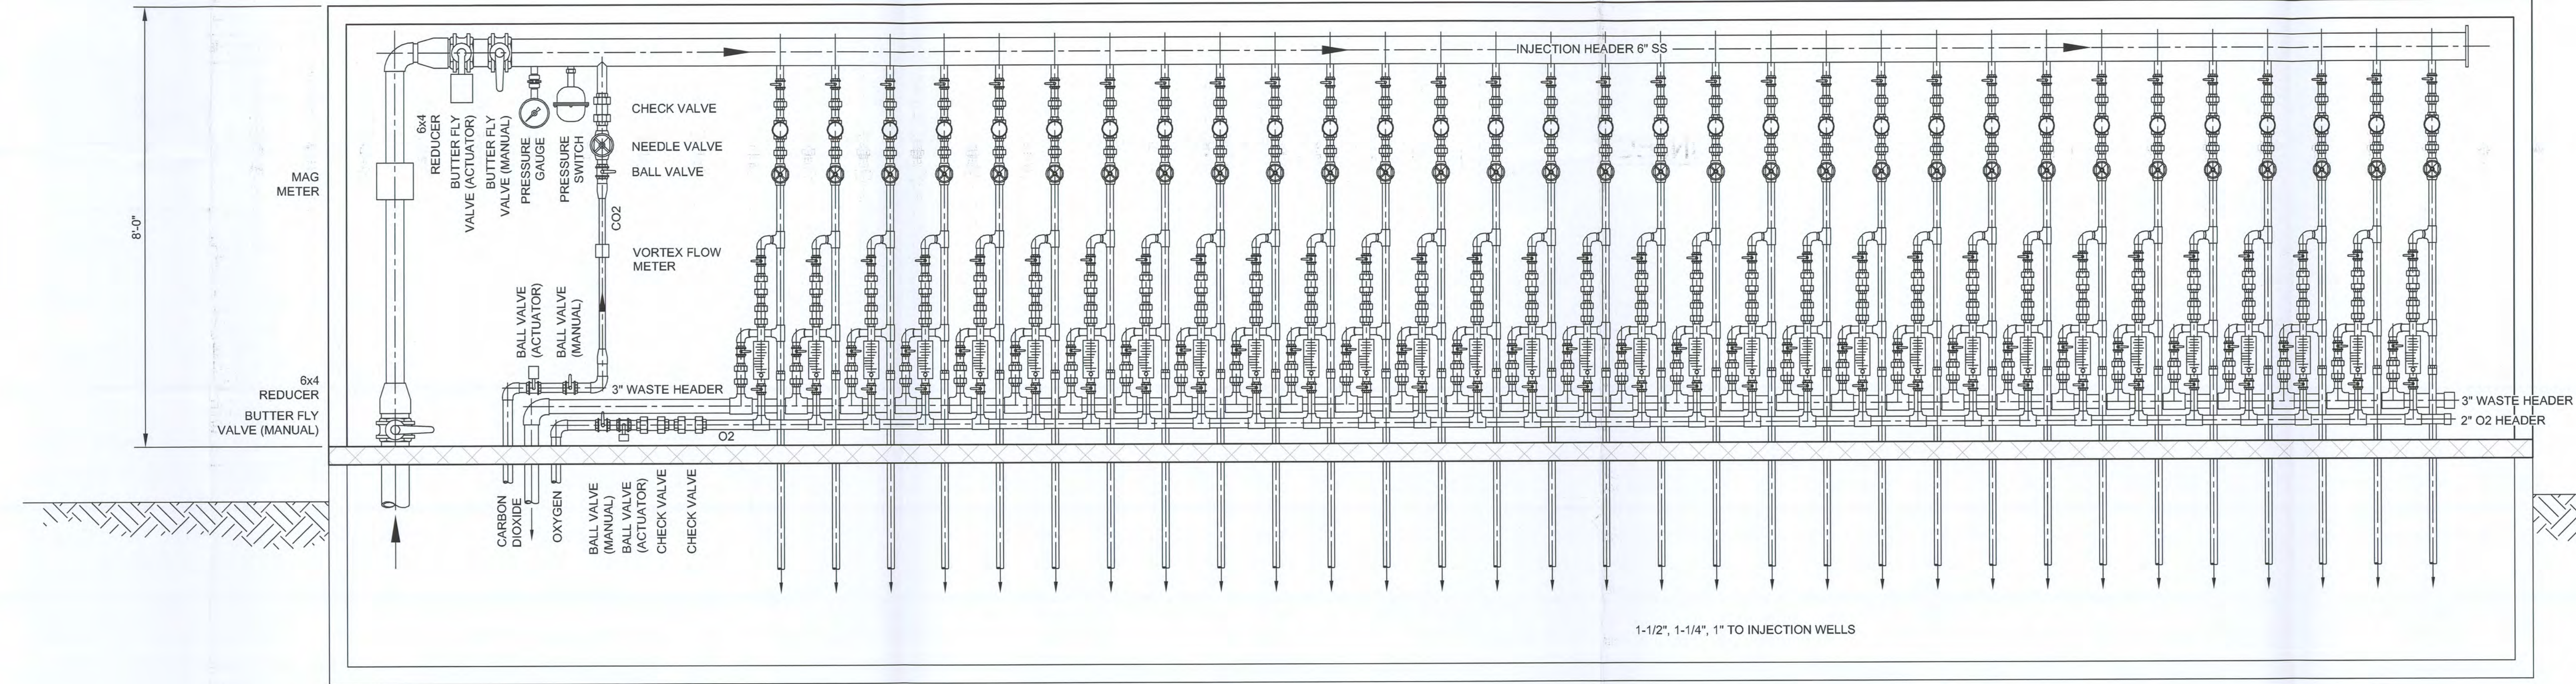



| United States Nuclear Regulatory Commission Official Hearing Exhibit | | | | | | | | | | | | | | | | | | | | | | | | | |
|--|--|--------------------|--------------------|--------------------|-----------|------------------|----------|-------------------|--|-------------------|-------------------|------------------|--|------------------|-----------|--|--|------------------|--|--|--|---------------|--|--|--|
| In the Matter of: POWERTECH USA, INC. (Dewey-Burdock In Situ Uranium Recovery Facility) | | | | | | | | | | | | | | | | | | | | | | | | | |
|  | <table><tr><td>ASLBP #:</td><td>10-898-02-MLA-BD01</td><td>Identified:</td><td>8/19/2014</td></tr><tr><td>Docket #:</td><td>04009075</td><td>Withdrawn:</td><td></td></tr><tr><td>Exhibit #:</td><td>APP-021-Z-00-BD01</td><td>Stricken:</td><td></td></tr><tr><td>Admitted:</td><td>8/19/2014</td><td></td><td></td></tr><tr><td>Rejected:</td><td></td><td></td><td></td></tr><tr><td>Other:</td><td></td><td></td><td></td></tr></table> | ASLBP #: | 10-898-02-MLA-BD01 | Identified: | 8/19/2014 | Docket #: | 04009075 | Withdrawn: | | Exhibit #: | APP-021-Z-00-BD01 | Stricken: | | Admitted: | 8/19/2014 | | | Rejected: | | | | Other: | | | |
| ASLBP #: | 10-898-02-MLA-BD01 | Identified: | 8/19/2014 | | | | | | | | | | | | | | | | | | | | | | |
| Docket #: | 04009075 | Withdrawn: | | | | | | | | | | | | | | | | | | | | | | | |
| Exhibit #: | APP-021-Z-00-BD01 | Stricken: | | | | | | | | | | | | | | | | | | | | | | | |
| Admitted: | 8/19/2014 | | | | | | | | | | | | | | | | | | | | | | | | |
| Rejected: | | | | | | | | | | | | | | | | | | | | | | | | | |
| Other: | | | | | | | | | | | | | | | | | | | | | | | | | |




PLAN
1"=2'-0"




A SECTION
1"=2'-0"

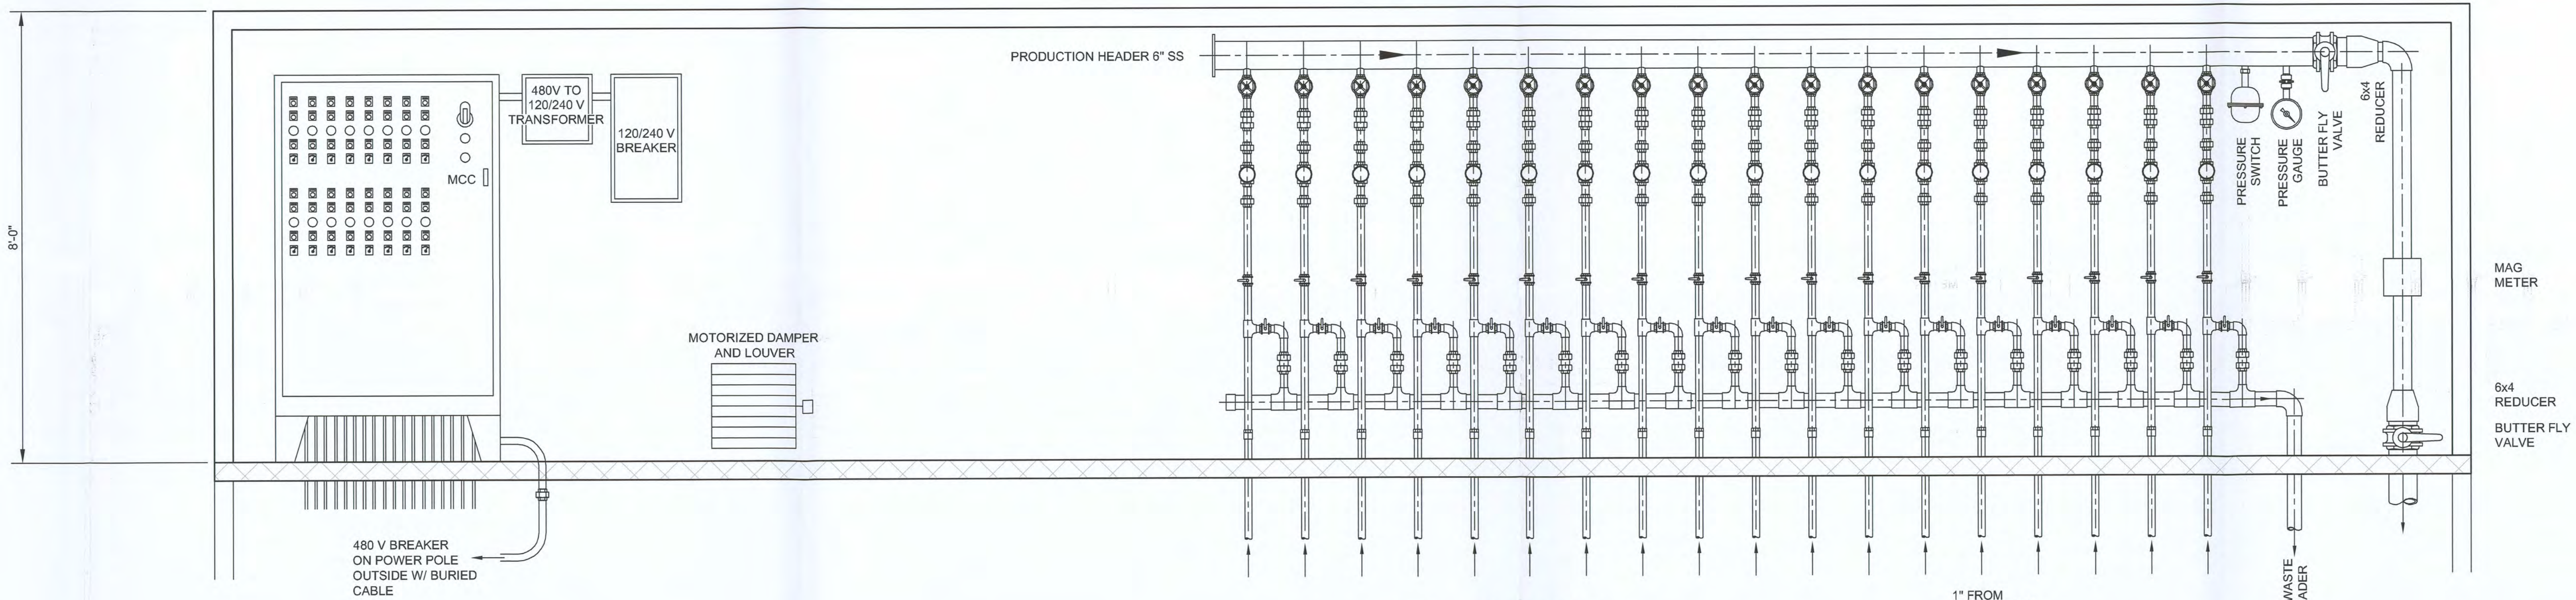

B SECTION
1"=2'-0"

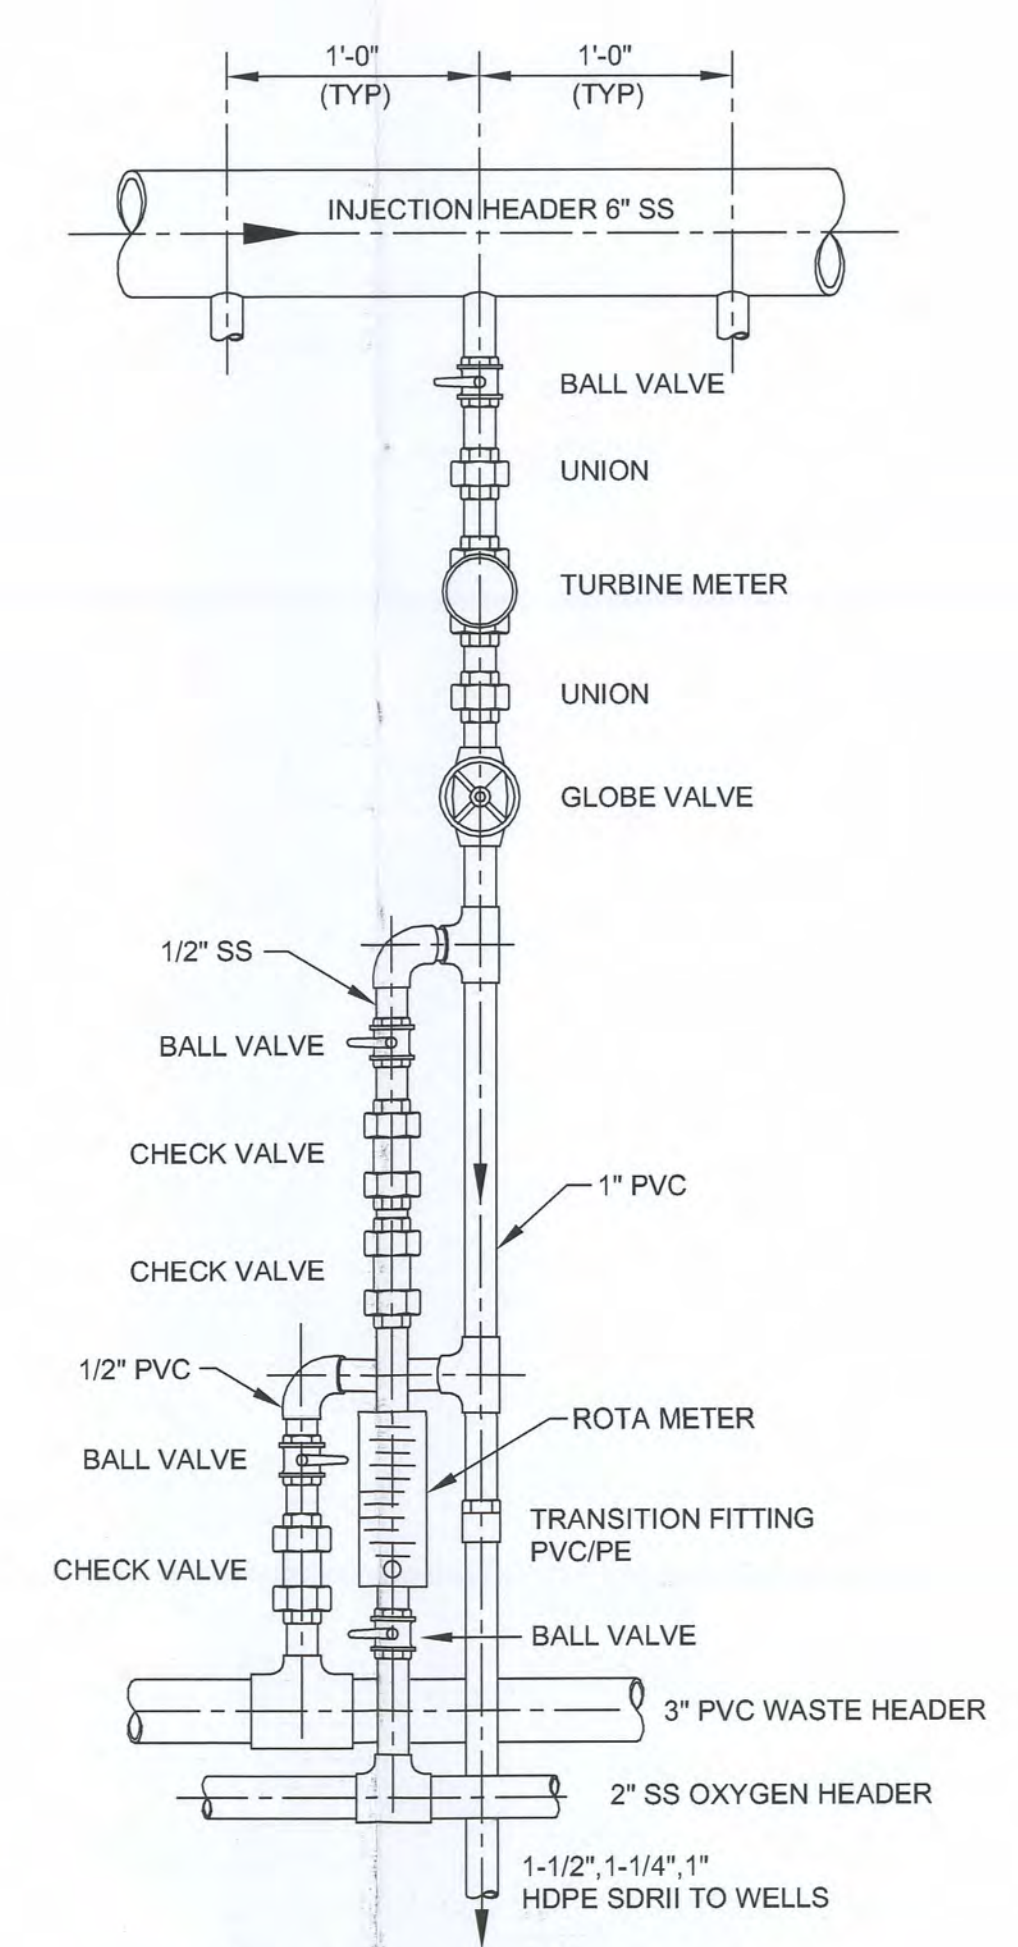



INJECTION HEADER
DETAIL
1"=1'-0"

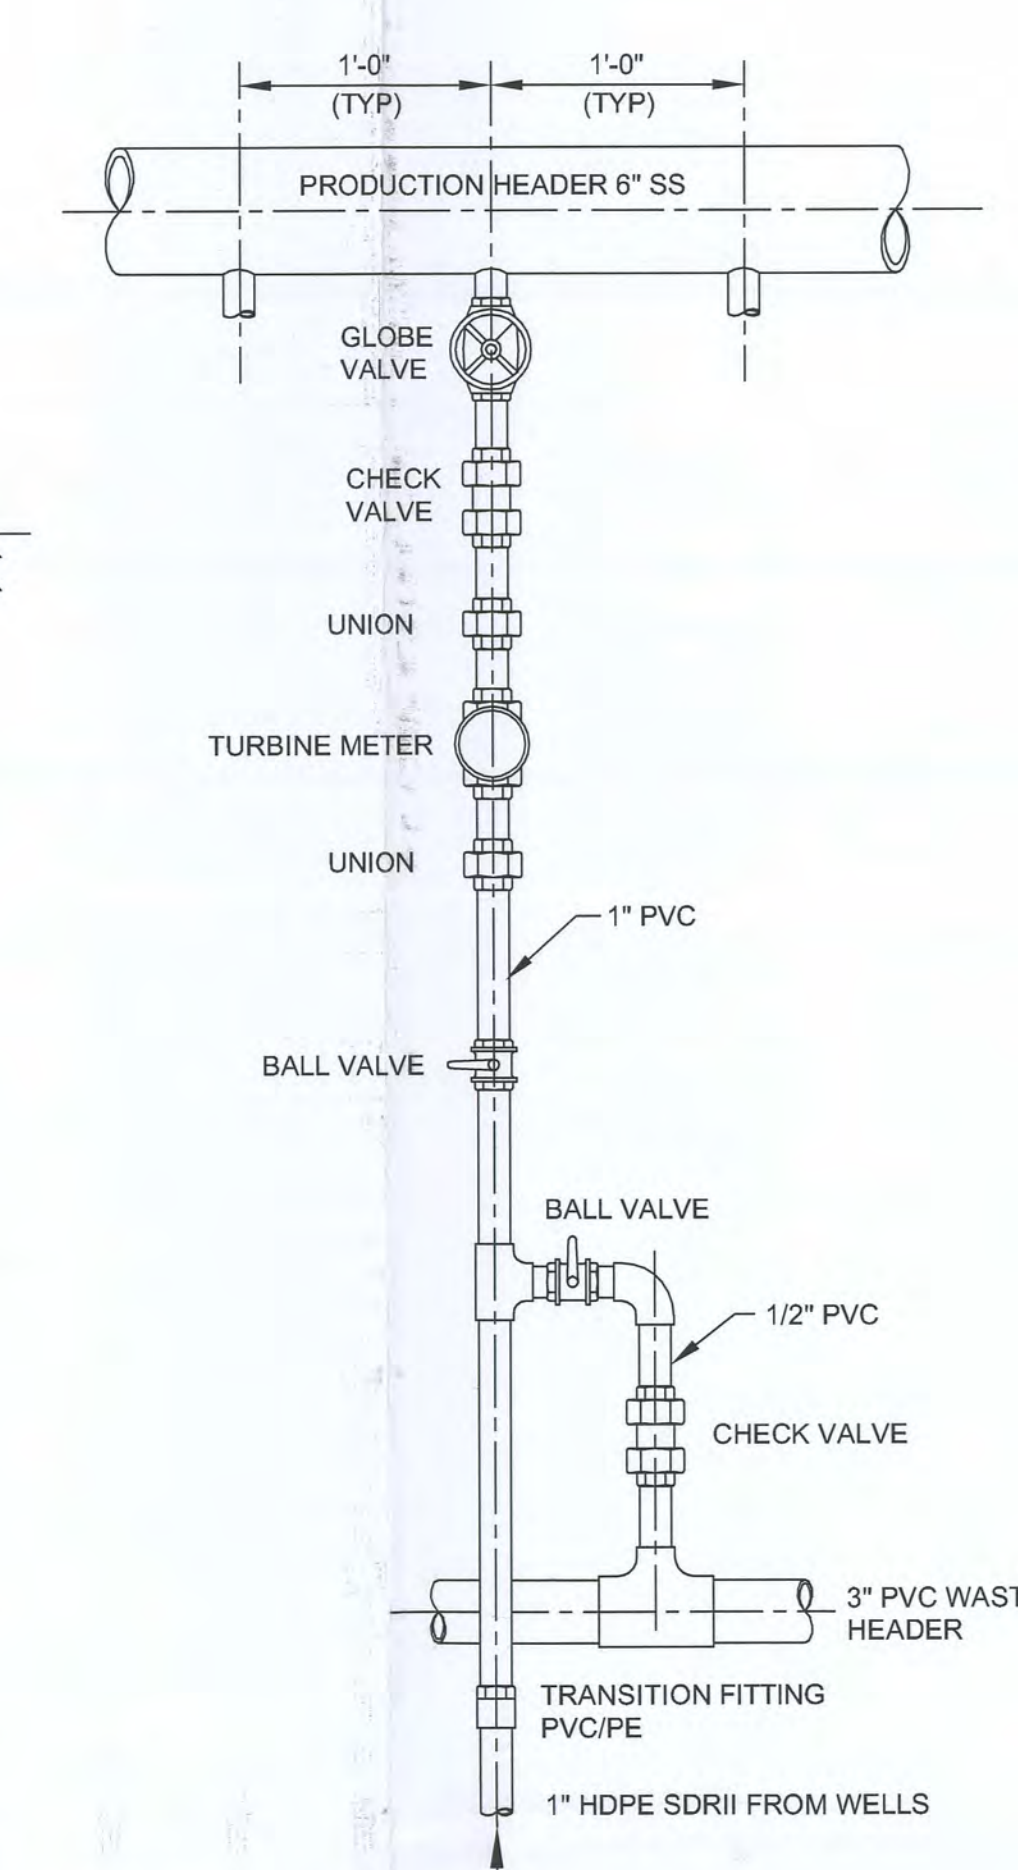

PRODUCTION HEADER
DETAIL
1"=1'-0"

- LEGEND
- MD MOTION DETECTOR
 - ACP ACCESS CONTROL PANEL
 - LPS LOCK POWER SUPPLY
 - SED REQUEST-TO-EXIT DETECTOR
 - TRB PUSH BUTTON REARM MOTION DETECTOR
 - CRD CARD READER
 - ESL ELECTRONIC STRIKE LOCK
 - DSW DOOR STATUS SWITCH

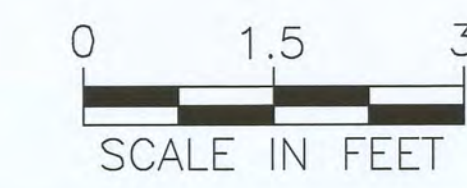

| | | | | | | | | |
|---|--|-----------|-------|-------------|----------|---|---------|--|
| CONTRACT NO. | | | | | |  | | |
| <div>1. Check that all dimensions & notes are in the right place.</div> | | REVISIONS | | | | | | <div>POWERTECH (USA) INC.</div> <div>Plate 3.1-2</div> <div>Typical Header House</div> <div>100' and 70' Mining Unit</div> |
| | | # | DRAWN | CHECKED | APPROVED | DATE | | |
| | | | | | | | | |
| | | | | | | | | |
| | | | | | | | | |
| REF | | | | | | | | |
| CHECK SCALES | | COPY DATE | | 14-Nov-2008 | DATE | 12-Nov-2008 | PROJECT | Dewey-Burdock Project |
| <div>2. Check that all dimensions & notes are in the right place.</div> | | COPY | | JGM | DATE | JGM | NOTES | None |
| | | DRAWN | | As Shown | DATE | d/dewey-burdock/maps/header house.dwg | | |
| | | SCALE | | 1" = 4'-0" | | | | |
| | | | | | | | | GP |