
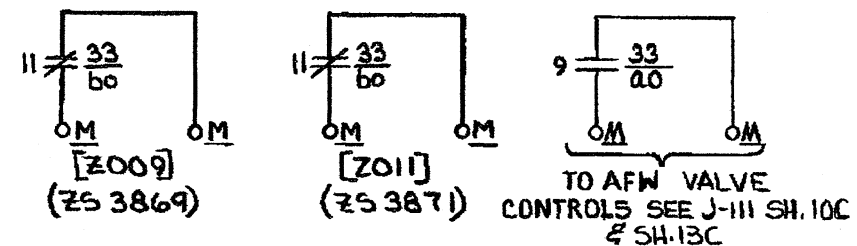


REV.	DESCRIPTION	DATE	DR	CHK	SUPV	CHIEF	PROJ	OWNER
11	INC. DUN 13-0607-001-001 REV. 0 (REDRAWN)	3.4.14	SAC	SW	ROR	—	—	—
10	AS BUILT FOR BG-330, REV.B, SUP.1, INC. DON E-40B-222 & 233	9/20/89	GFB	EL	S.K.	PAWA HWA	NAW PAW	—
0	GENERAL UPDATE FOR MDD 87-1107, SUP.2, INC. DON E-40B-262 & 264	3-5-75	72	CAP	SN2	—	—	—
0	ISSUED FOR CONSTRUCTION							—

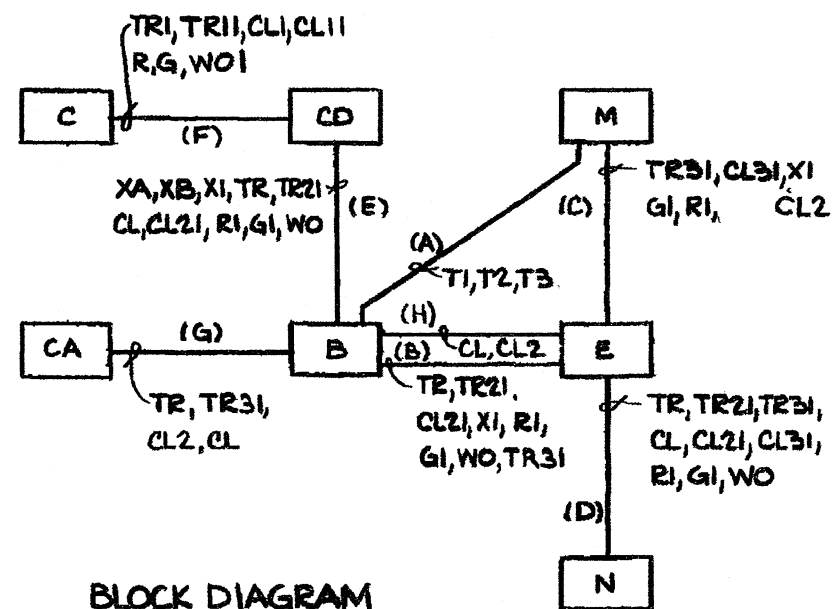

FOR NOTES SEE DWG E-44B, SH.14A


SCHEME	MCC	SU NO	CH	WIRE PREFIX	CS	EQUIPMENT NUMBERS											DESCRIPTION
						C	CD	B	E	M	N	CA					
BE1146	E11E	50C	1	AFC	HIS3869	C5706	CDE11E	BE1146	EV38690	MV38690	NV38690	C5762A					AFPI DISH TO S62
BF1201	F12A	50C	2	AFE	HIS3871	C5709	CDF12A-2	BF1201	EV38720	MV38710	NV38710	C5792					AFP2 DISH TO S61

THIS DRAWING WAS REDRAWN/SCANNED ON
CAD AND SUPERSEDES REV.10

DAVIS-BESSE NUCLEAR POWER STATION

THE TOLEDO EDISON COMPANY
THE CLEVELAND ELECTRIC ILLUMINATING COMPANY

ELEMENTARY WIRING DIAGRAM
FEED WATER SYSTEM
AFP DISCH TO SG

BECHTEL COMPANY 	JOB NO.	DRAWING NO.	REV.
	7749	E-44B SH-4 B	11