



This map (or data product) is for assessment and planning purposes only. It is not intended to be used for description, conveyance, authoritative definition of legal boundary, or property title. This is not a survey product.

PREPARED FOR



investing in our energy


















LUDEMAN PROJECT
CONVERSE COUNTY, WY




TREC, Inc.
Engineering & Environmental Management

900 Werner Court
Suite 150
Casper, Wyoming 82601
Phone: (307) 265-0696
Fax: (307) 265-2498

Legend

-  Ludeman Project Boundary
-  Excluded Area
-  Fenced Area
-  Residence
-  Plant Facility Site Area
-  Permeate Pond Area
-  Evaporation Ponds
-  Header House
-  Trunkline
-  Deep Disposal Well
-  Deep Disposal Well Pipeline
-  Well Pattern
-  Wellfield
-  Monitor Well Ring
-  Booster Station
-  Primary Access
-  Secondary Access Road

Elevation Contour Interval = 20 ft.




North arrow pointing up.

DRAWN BY:	EGS
CHECKED BY:	CT
APPROVED BY:	RMD


REV #	DESCRIPTION	BY	DATE	FIGURE
0	For Submittal	EGS	2/23/16	

Wellfields 1 & 2

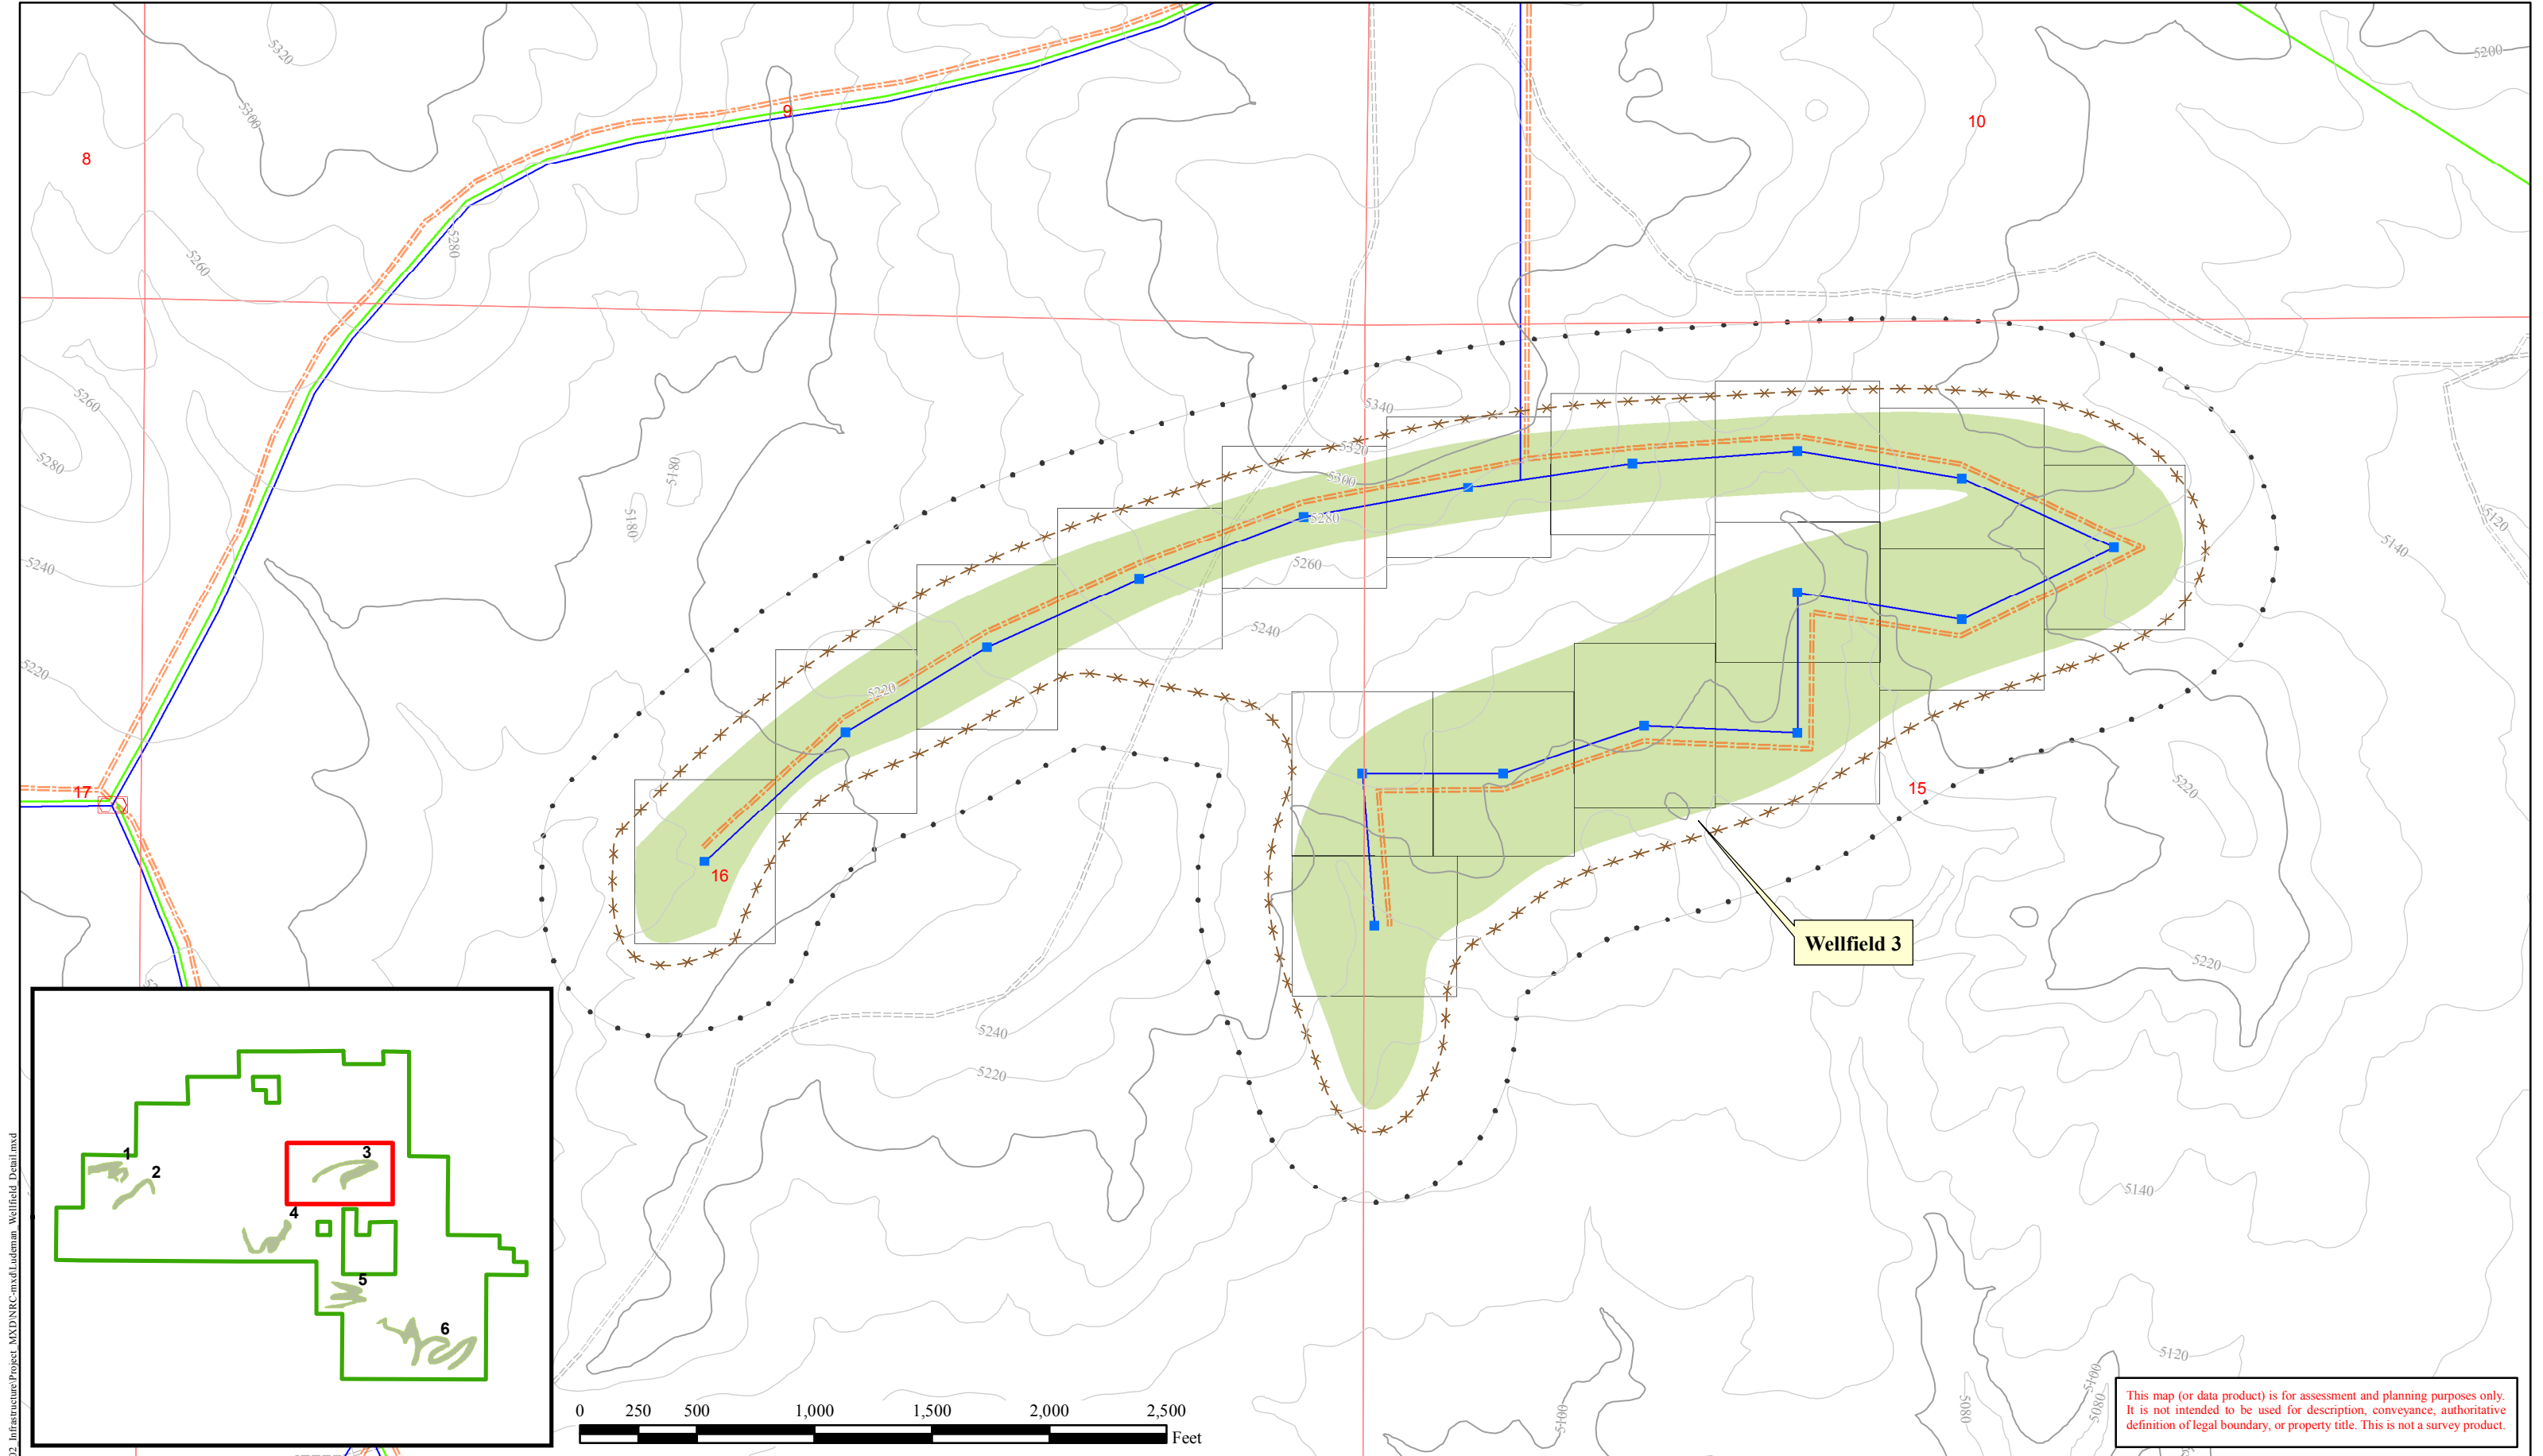


This map (or data product) is for assessment and planning purposes only. It is not intended to be used for description, conveyance, authoritative definition of legal boundary, or property title. This is not a survey product.

PREPARED FOR



uranium one
investing in our energy

LUDEMAN PROJECT
CONVERSE COUNTY, WY



TREC, Inc.
Engineering & Environmental Management

900 Werner Court
Suite 150
Casper, Wyoming 82601
Phone: (307) 265-0696
Fax: (307) 265-2498

Legend

Ludeman Project Boundary

Excluded Area

Fenced Area

Residence

Plant Facility Site Area

Permeate Pond Area

Evaporation Ponds

Header House

Trunkline

Deep Disposal Well

Deep Disposal Well Pipeline

Well Pattern

Wellfield


Monitor Well Ring

Booster Station

Primary Access

Secondary Access Road

Elevation Contour Interval = 20 ft.

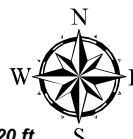


DRAWN BY: EGS

CHECKED BY: CT

APPROVED BY: RMD


Wellfield 3

REV #	DESCRIPTION	BY	DATE	FIGURE
0	For Submittal	EGS	2/23/16	

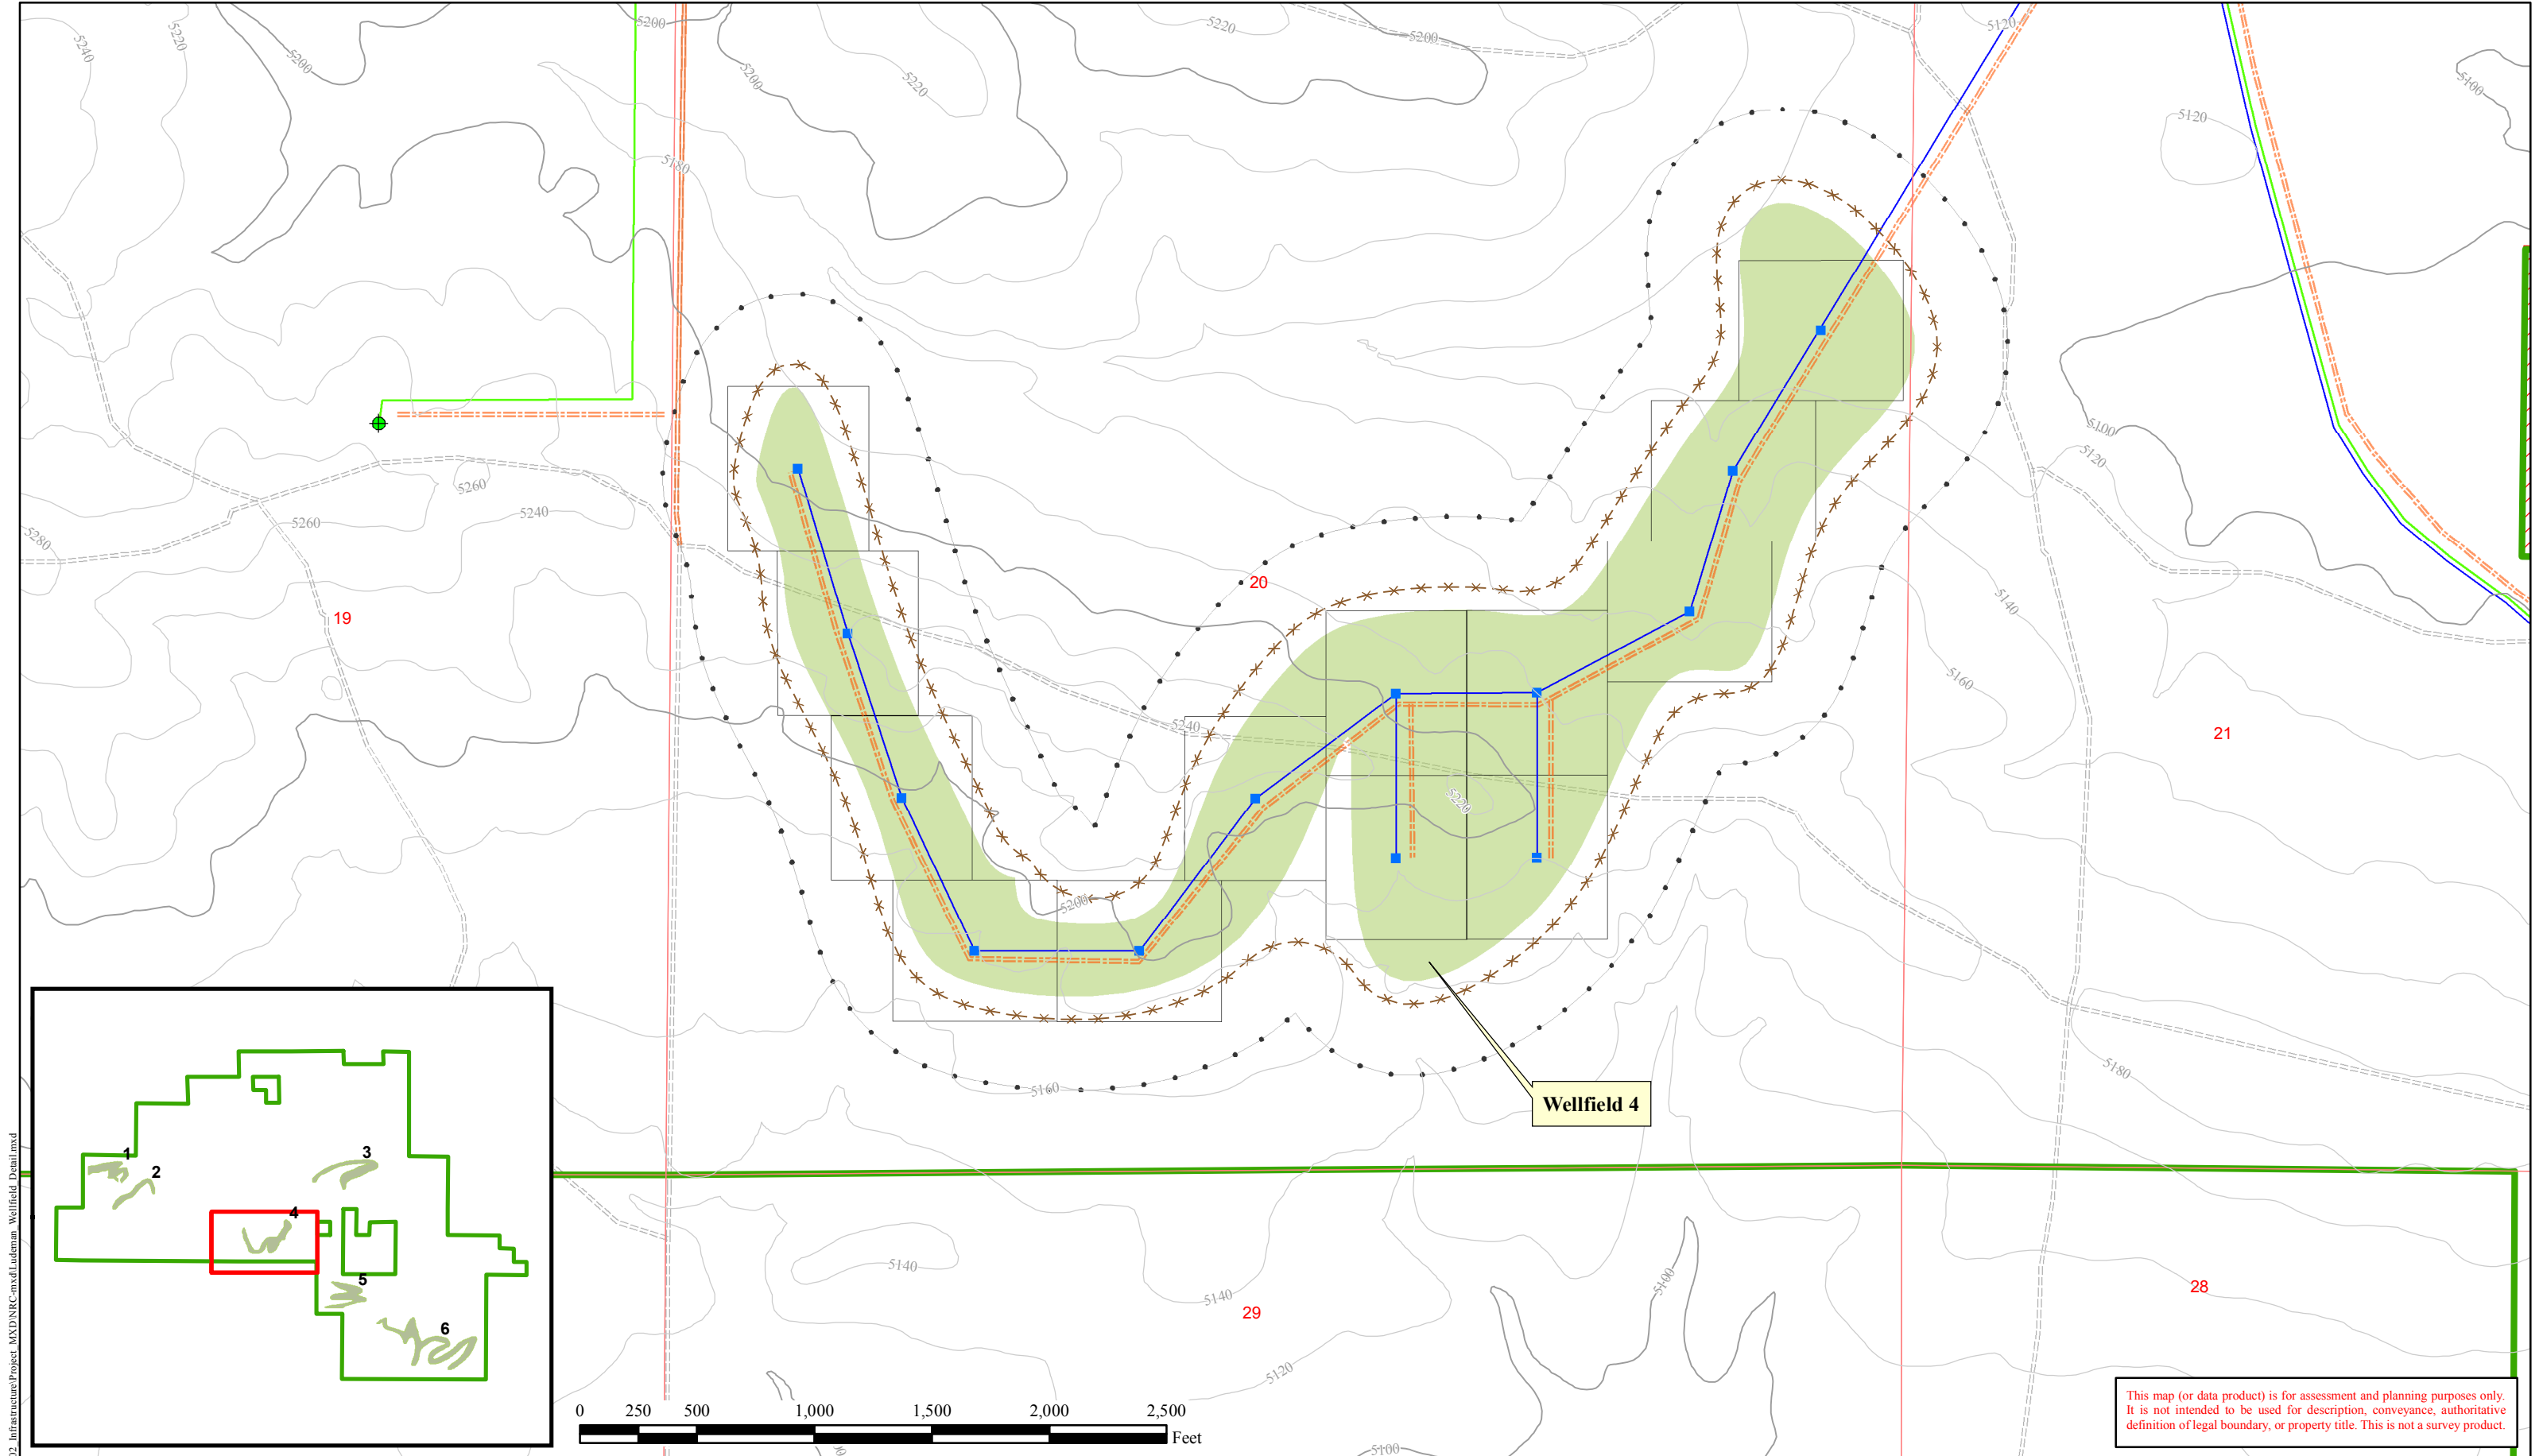


This map (or data product) is for assessment and planning purposes only. It is not intended to be used for description, conveyance, authoritative definition of legal boundary, or property title. This is not a survey product.

PREPARED FOR



uranium one
investing in our energy

LUDEMAN PROJECT
CONVERSE COUNTY, WY



TREC, Inc.
Engineering & Environmental Management

900 Werner Court
Suite 150
Casper, Wyoming 82601
Phone: (307) 265-0696
Fax: (307) 265-2498

Legend

Ludeman Project Boundary

Excluded Area

Fenced Area

Residence

Plant Facility Site Area

Permeate Pond Area

Evaporation Ponds

Header House

Trunkline

Deep Disposal Well

Deep Disposal Well Pipeline

Well Pattern

Wellfield

Monitor Well Ring

Booster Station

Primary Access


Secondary Access Road

Elevation Contour Interval = 20 ft.

DRAWN BY: EGS


CHECKED BY: CT

APPROVED BY: RMD




Wellfield 4

REV #	DESCRIPTION	BY	DATE	FIGURE
0	For Submittal	EGS	2/23/16	

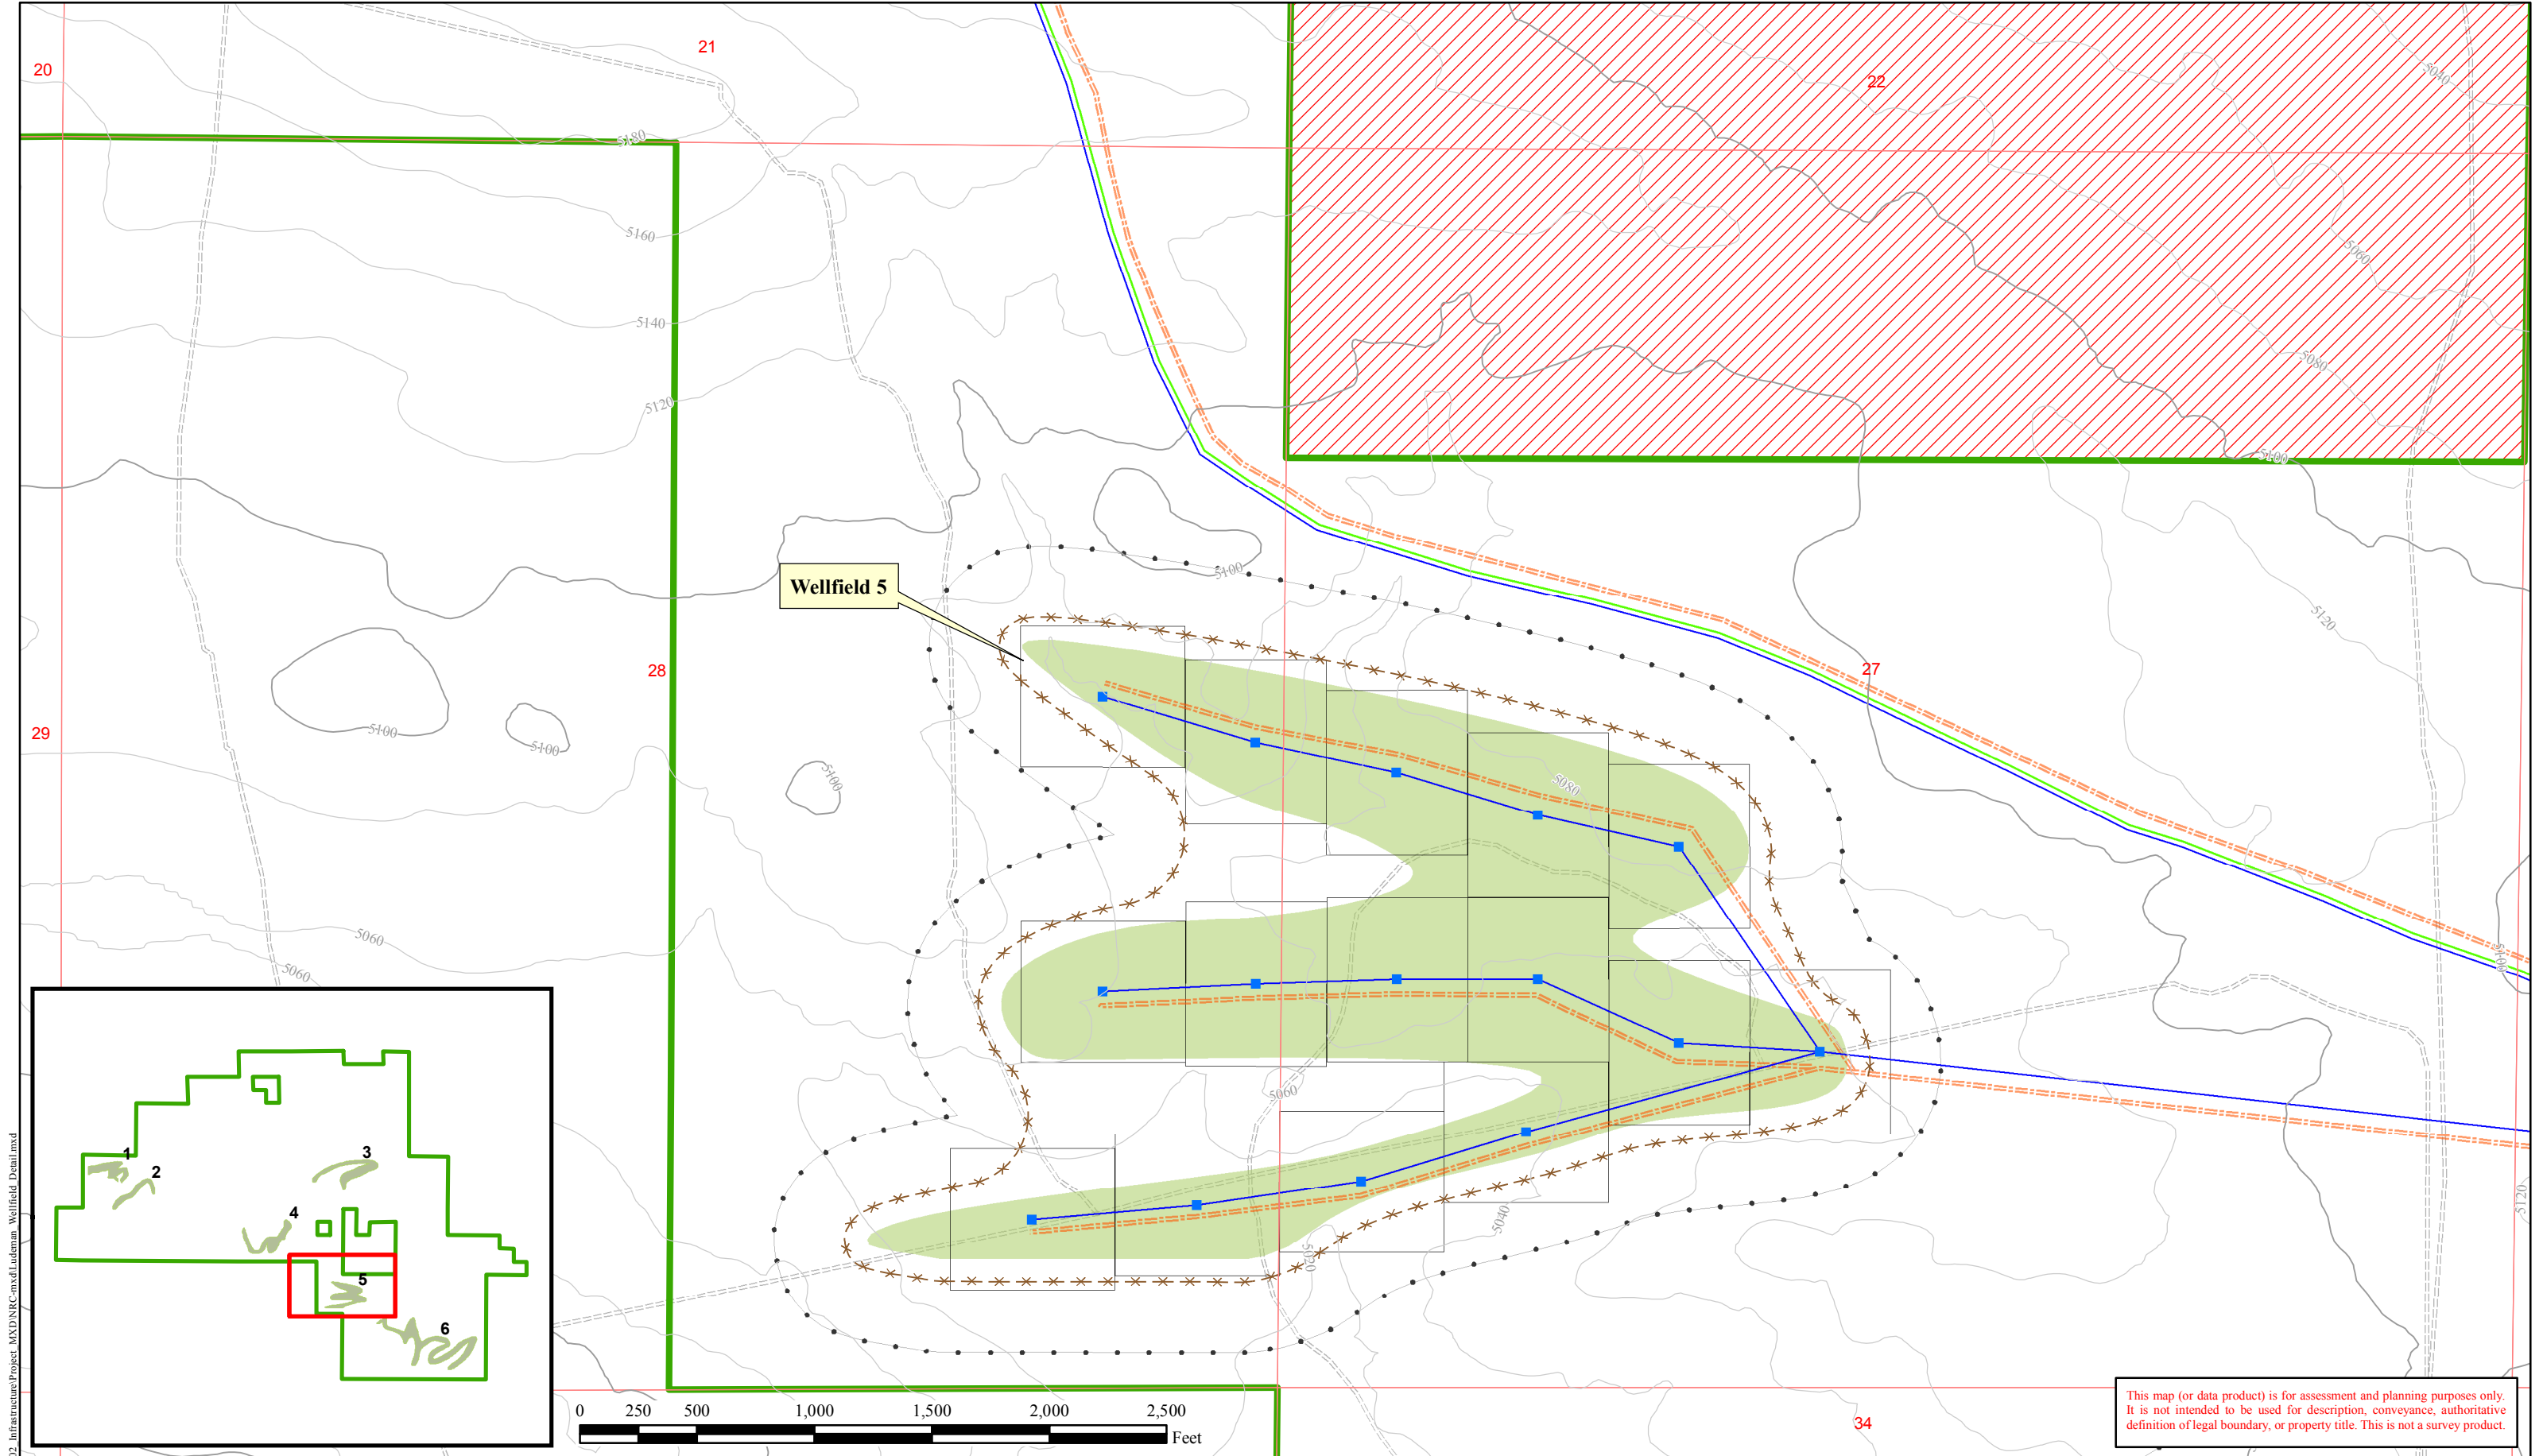


This map (or data product) is for assessment and planning purposes only. It is not intended to be used for description, conveyance, authoritative definition of legal boundary, or property title. This is not a survey product.

PREPARED FOR



investing in our energy


















LUDEMAN PROJECT
CONVERSE COUNTY, WY




TREC, Inc.
Engineering & Environmental Management

900 Werner Court
Suite 150
Casper, Wyoming 82601
Phone: (307) 265-0696
Fax: (307) 265-2498

Legend

-  Ludeman Project Boundary
-  Excluded Area
-  Fenced Area
-  Residence
-  Plant Facility Site Area
-  Permeate Pond Area
-  Evaporation Ponds
-  Header House
-  Trunkline
-  Deep Disposal Well
-  Deep Disposal Well Pipeline
-  Well Pattern
-  Wellfield
-  Monitor Well Ring
-  Booster Station
-  Primary Access
-  Secondary Access Road

Elevation Contour Interval = 20 ft.

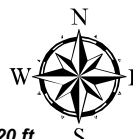

N
W E
S

DRAWN BY:	EGS
CHECKED BY:	CT
APPROVED BY:	RMD

REV #	DESCRIPTION	BY	DATE	FIGURE
0	For Submittal	EGS	2/23/16	

Wellfield 5

