


# LNP DEP 6.4-2

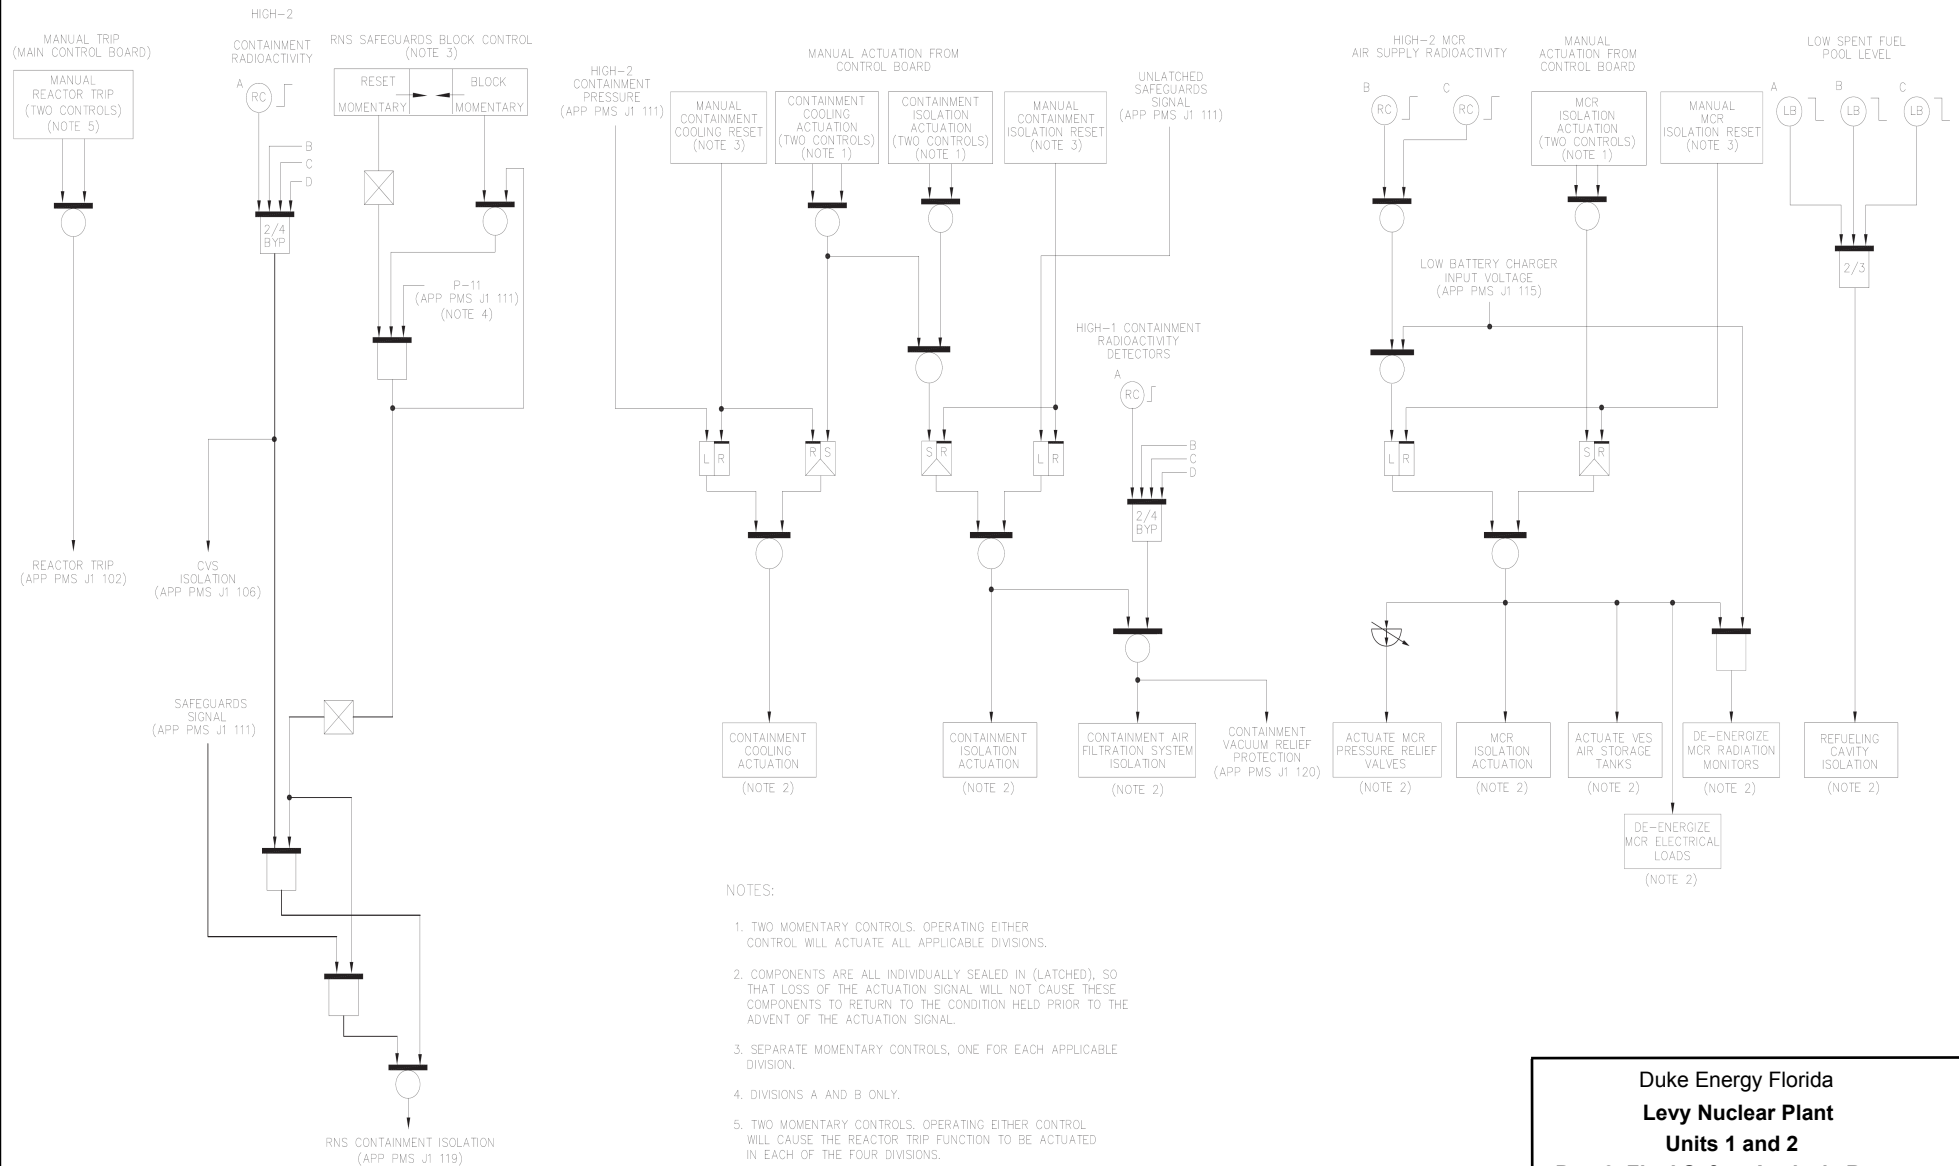

**Duke Energy Florida  
 Levy Nuclear Plant  
 Units 1 and 2  
 Part 2, Final Safety Analysis Report**

**Functional Diagram:  
 Containment and Other Protection  
 Figure 7.2-202**

Rev. 9