


REVISIONS		
REV	ZONE	DESCRIPTION
11	F,G-2	REVISED TO INCORPORATE ECR-14-00031 REV. 2

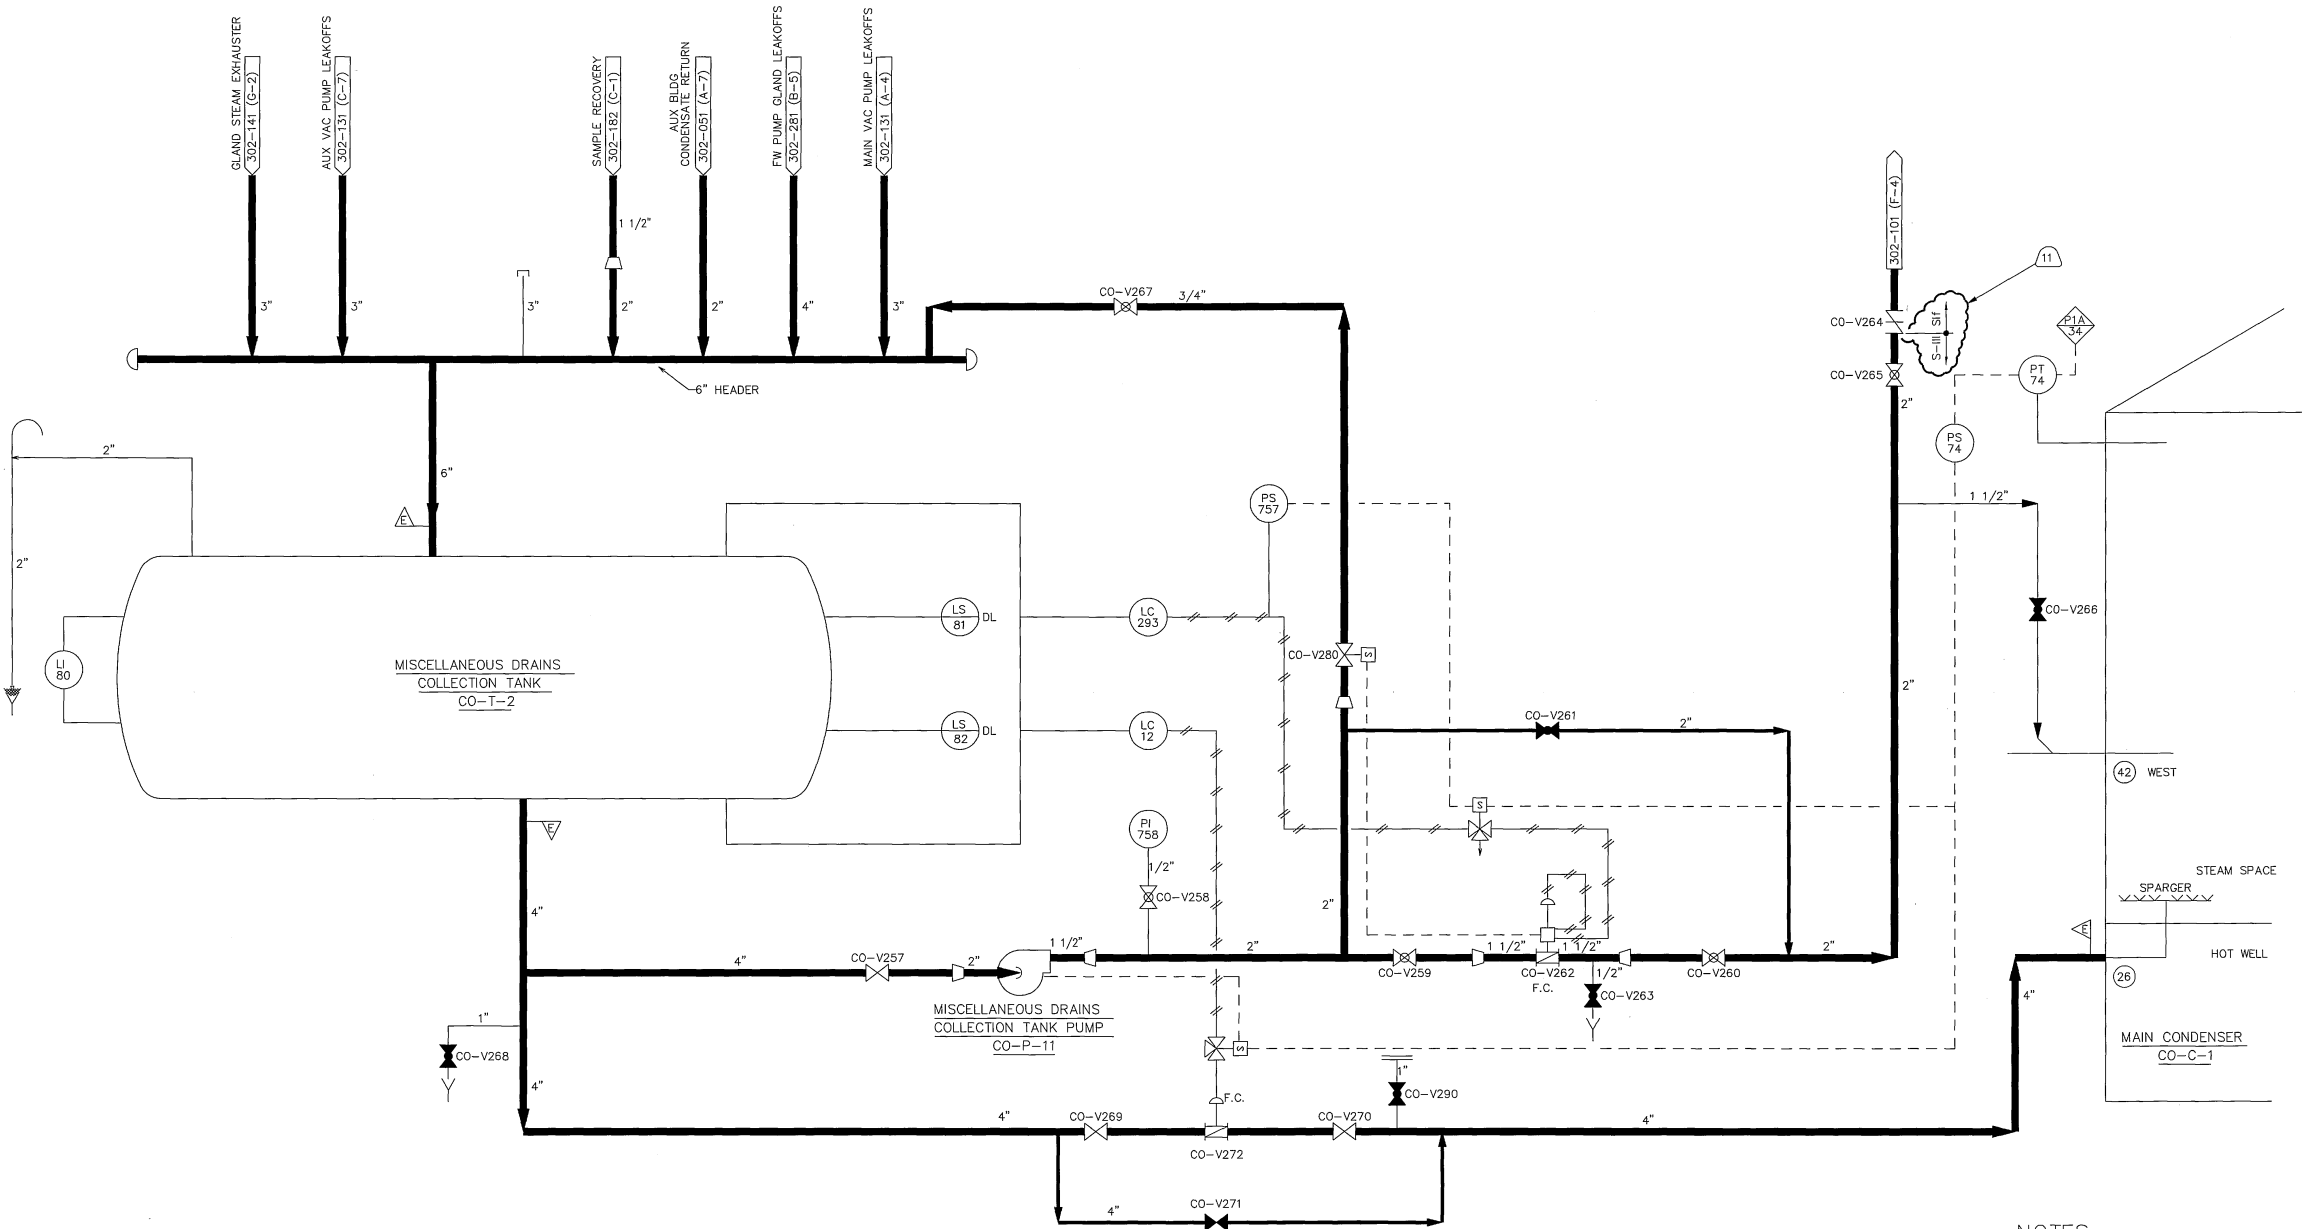

- NOTES:
1. VALVE POSITIONS SHOWN FOR REFERENCE ONLY. ACTUAL POSITIONS CONTROLLED BY PROCEDURES.
  2. ALL INSTRUMENT TAG NUMBERS ARE PREFIXED BY SYSTEM DESIGNATOR UNLESS OTHERWISE NOTED.
  3. SET POINT VALUES FOR RELIEF VALVES ARE NOMINAL AND FOR REFERENCE ONLY. ACTUAL DATA CONTROLLED BY GMS2.
  4. SYSTEM DESIGN BASIS SEISMIC CLASS III.

3	302-003	COMPONENT & SYS ID INDEX	REVISION NUMBER	DATE	TMI-1	DWG. NO.	302102	SHEET	1	REV.
2	302-002	SYMBOLS INSTRUMENTATION	DATE							
1	302-001	SYMBOLS FLOW DIAGRAM	DATE							
						SCALE: NONE				
NO.	DWG. NO.	TITLE		INTERFACING CONCURRENCE						
		REFERENCES								

Cad File Name :301102\_R11

THIS IS A COMPUTER GENERATED DRAWING DO NOT REVISE IT MANUALLY

MARK TETKOSKIE 11/13/15

DATE

11/13/15

DATE

Exelon

Nuclear

MISC. CONDENSATE DRAINS

FLOW DIAGRAM

DWG. NO.

302102

SHEET

1

REV.

11

SCALE: NONE

TMI-1

DWG NO. 302102

SH. 1

A