


ULD

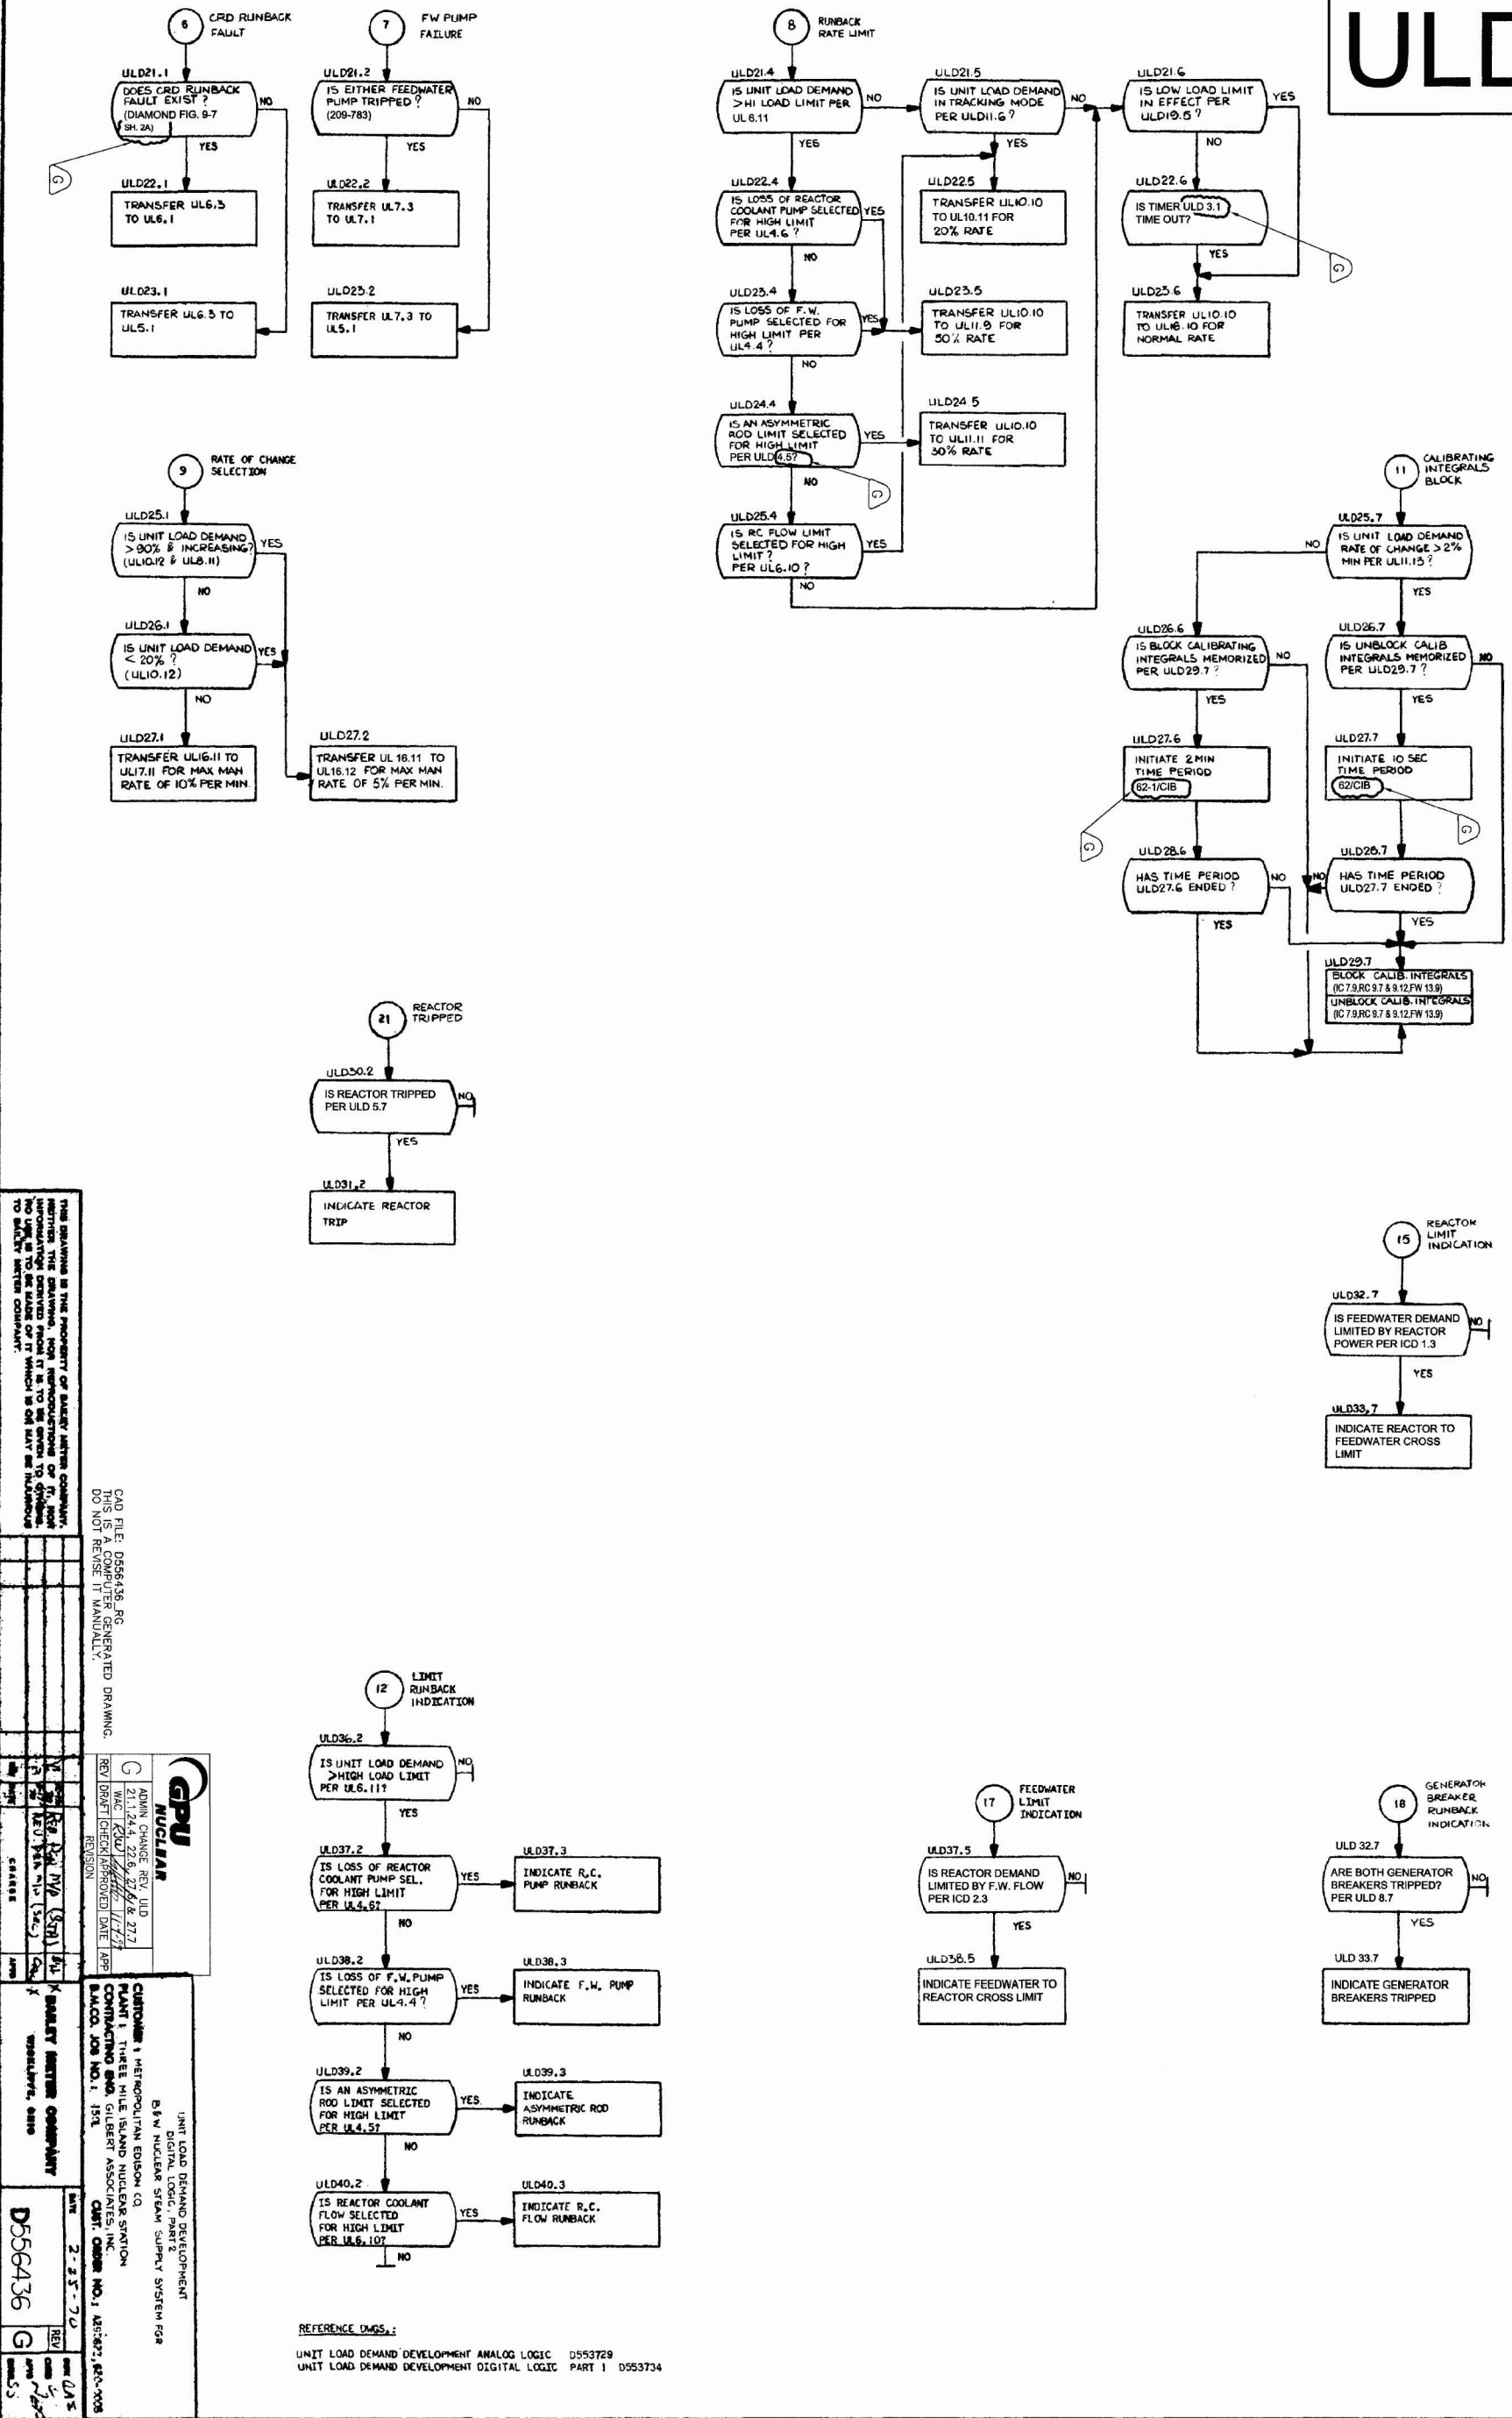


CAD FILE: D556436.PG
THIS IS A COMPUTER GENERATED DRAWING.
DO NOT REUSE IT MANUALLY.

UNIT LOAD DEMAND DEVELOPMENT
DIGITAL LOGIC, PART 2
B&W NUCLEAR STEAM SUPPLY SYSTEM FOR
PLANT 1, THREE MILE ISLAND NUCLEAR STATION
CONTRACTING AND GILBERT ASSOCIATES, INC.
B&W JOB NO. 1, 151
DATE 2-25-70
REV 1
D556436
G

REFERENCE DMS:
UNIT LOAD DEMAND DEVELOPMENT ANALOG LOGIC D553729
UNIT LOAD DEMAND DEVELOPMENT DIGITAL LOGIC PART 1 D553734