


G.E. DWG NO. 13303786,13303789
S4W FILE NO. 0001.010-002-132,133

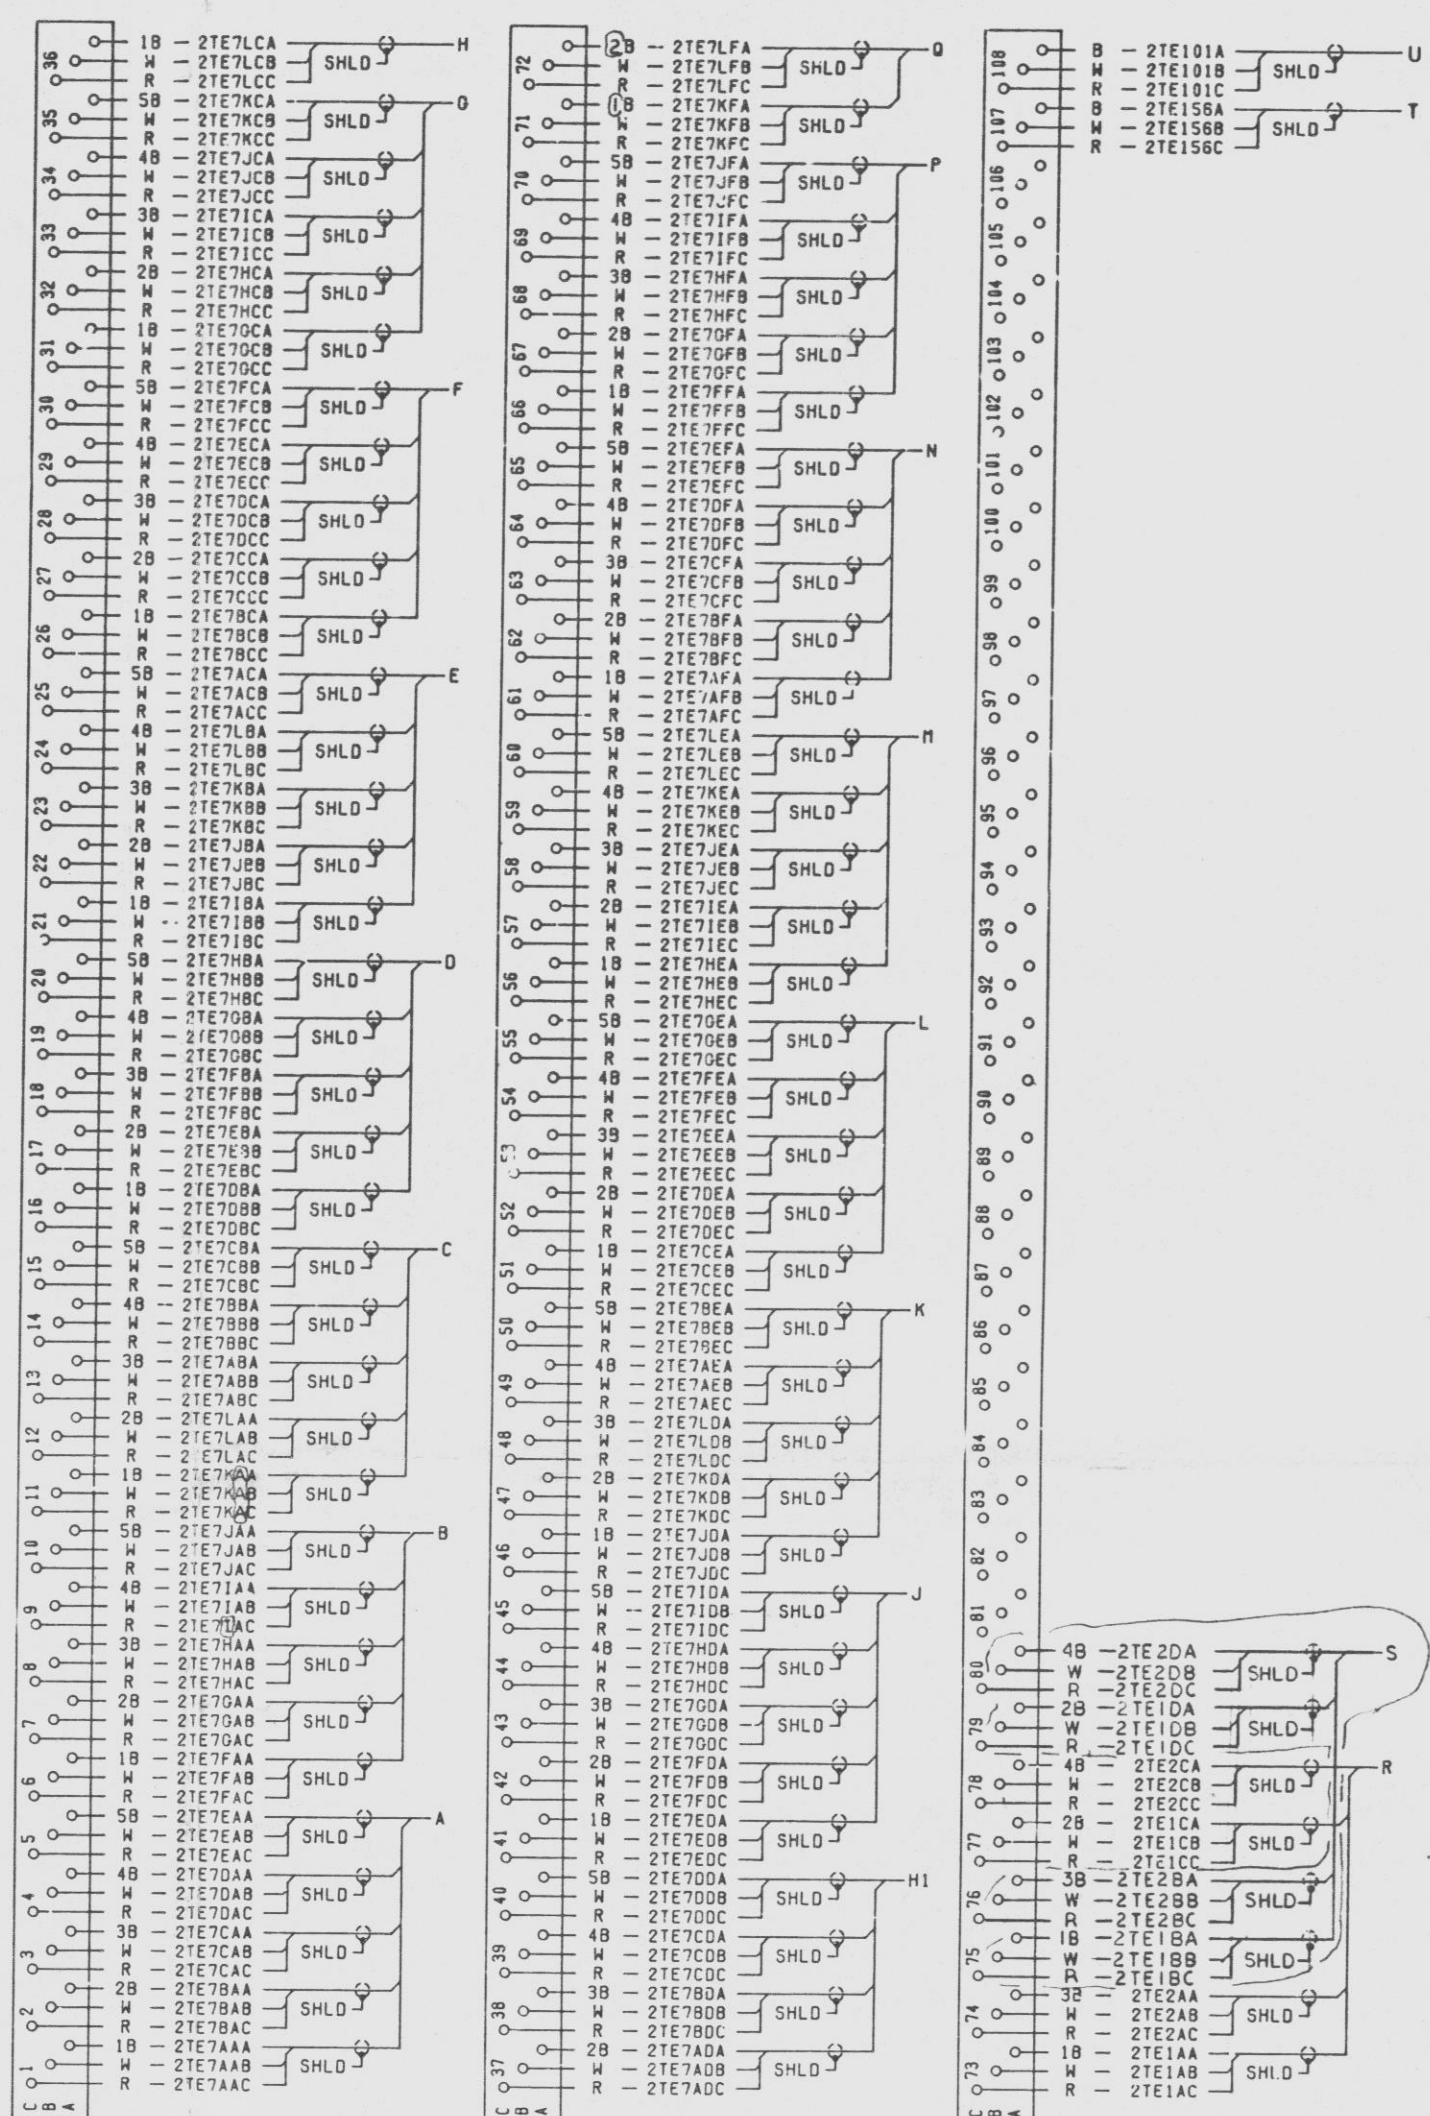

G.E. DWG NO. 133D3786, 133D3789
S&W FILE NO. 0001.010-002-132, 133

NOTES:
1. CABLE ENTRY BOTTOM

REFERENCES:

1. GENERATOR ELECTRICAL OUTLINE
G.E. DWG NO. 779E966
S&W FILE NO. 0001.010-002-007

11
APERTURE
CARD




APPROVED *Enkhanna*
 LICENSED PROFESSIONAL ENGINEER NO. 55786
 STATE OF NEW YORK
 ALTERATION EXCEPT BY A LICENSED PROFESSIONAL ENGINEER IS ILLEGAL

QA CAT II

WIRING DIAGRAM
MAIN GENERATOR

NINE MILE POINT NUCLEAR STATION-UNIT 2
 NIAGARA MOHAWK POWER CORPORATION
 STONE & WEBSTER ENGINEERING CORPORATION
 CHERRY HILL, N.J.
 
| | | | |
|-------------------|---|-------------------|---------------|
| CH |  | DRAWING NUMBER | 12177-EE-2B-4 |
| DESIGNED BY | T. BOHNER | DRAWN BY | L. BUYARSKI |
| DESIGN CHECKED BY | C. HENDERSON | CHECKED BY | T. BOHNER |
| | | AREAS | LEVELS |
| | | 2 | |

THE INFORMATION ON THIS DRAWING MAY NOT BE COPIED
OR USED FOR OTHER THAN THE CONSTRUCTION,
MAINTENANCE OR REPAIR OF THE PLANT FACILITY
DESCRIBED IN THE TITLE BLOCK.

| | | | |
|---------------------|-----|-----|-----|
| AL ISSUE | PJC | KK | --- |
| ED FOR CONSTRUCTION | BJR | RVA | --- |
| | | --- | --- |

[illegible]

126 104

| |
|---|
| Page 1 of 1 | Page 2 of 2 |
|---|

20x 24x

